

LEGEND

	POWER CABLE CROSSING
	MLC
	UMLC
	ILC
	OUT OF BOUNDARY
	OCCUPIED BY FORMER INSIDE BOUNDRY

	TRACK (Double Line)
	TRACK (Single Line)
	ROB
	GIRDER BRIDGE
	CONCRETE BRIDGE
	EC SOCKET

	OFC
	'6' QUAD
	RCIL+DARK FIBER+'6'QUAD
	'6' QUAD+DARK FIBER
	OLD OFC
	OLD '6' QUAD

RHS

Depth
in Mtrs: 0.5

Offset
in Mtrs: 15

Track:
Km: 280/23


KRISHNAMMA KONA Strn
@ 281/19-20

← KRISHNAMMA KONA

BUGGANIPALLI CEMENT NAGAR →

LHS

NOTE :- MEASUREMENT IN METERS FROM CENTER LINE OF THE TRACK.

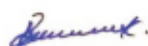	DRAWN	SIGNAL & TELECOMMUNICATIONS	
	SSE/TELE	OFC + QUAD UNDER GROUND CABLE ROUTE DIAGRAM BET : NANDYAL - TUGGALI	
 03-03-23	ADSTE		
		SHEET	SHEETS
		25	119


LEGEND

	POWER CABLE CROSSING
	MLC
	UMLC
	ILC
	OUT OF BOUNDARY
	OCCUPIED BY FORMER INSIDE BOUNDARY

	TRACK (Double Line)
	TRACK (Single Line)
	ROB
	GIRDER BRIDGE
	CONCRETE BRIDGE
	EC SOCKET

	OFC
	'6' QUAD
	RCIL+DARK FIBER+'6'QUAD
	'6' QUAD+DARK FIBER
	OLD OFC
	OLD '6' QUAD

RHS

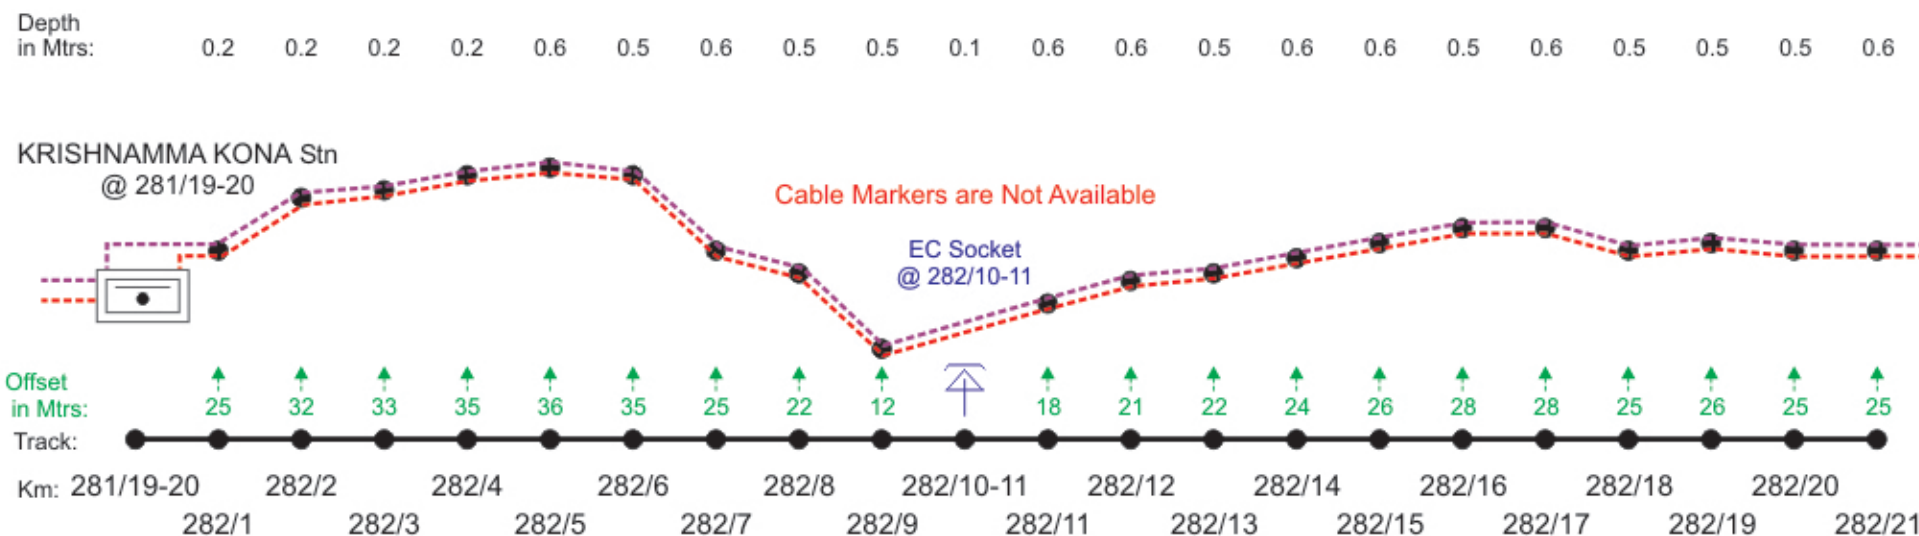

← KRISHNAMMA KONA

BUGGANIPALLI CEMENT NAGAR →

LHS

NOTE :- MEASUREMENT IN METERS FROM CENTER LINE OF THE TRACK.

	DRAWN	SIGNAL & TELECOMMUNICATIONS
	SSE/TELE	OFC + QUAD UNDER GROUND CABLE ROUTE DIAGRAM BET : NANDYAL - TUGGALI
 03-03-23	ADSTE	
		SHEET
		26
		SHEETS
		119


LEGEND

	POWER CABLE CROSSING
	MLC
	UMLC
	ILC
	OUT OF BOUNDARY
	OCCUPIED BY FORMER INSIDE BOUNDARY

	TRACK (Double Line)
	TRACK (Single Line)
	ROB
	GIRDER BRIDGE
	CONCRETE BRIDGE
	EC SOCKET

	OFC
	'6' QUAD
	RCIL+DARK FIBER+'6'QUAD
	'6' QUAD+DARK FIBER
	OLD OFC
	OLD '6' QUAD

RHS

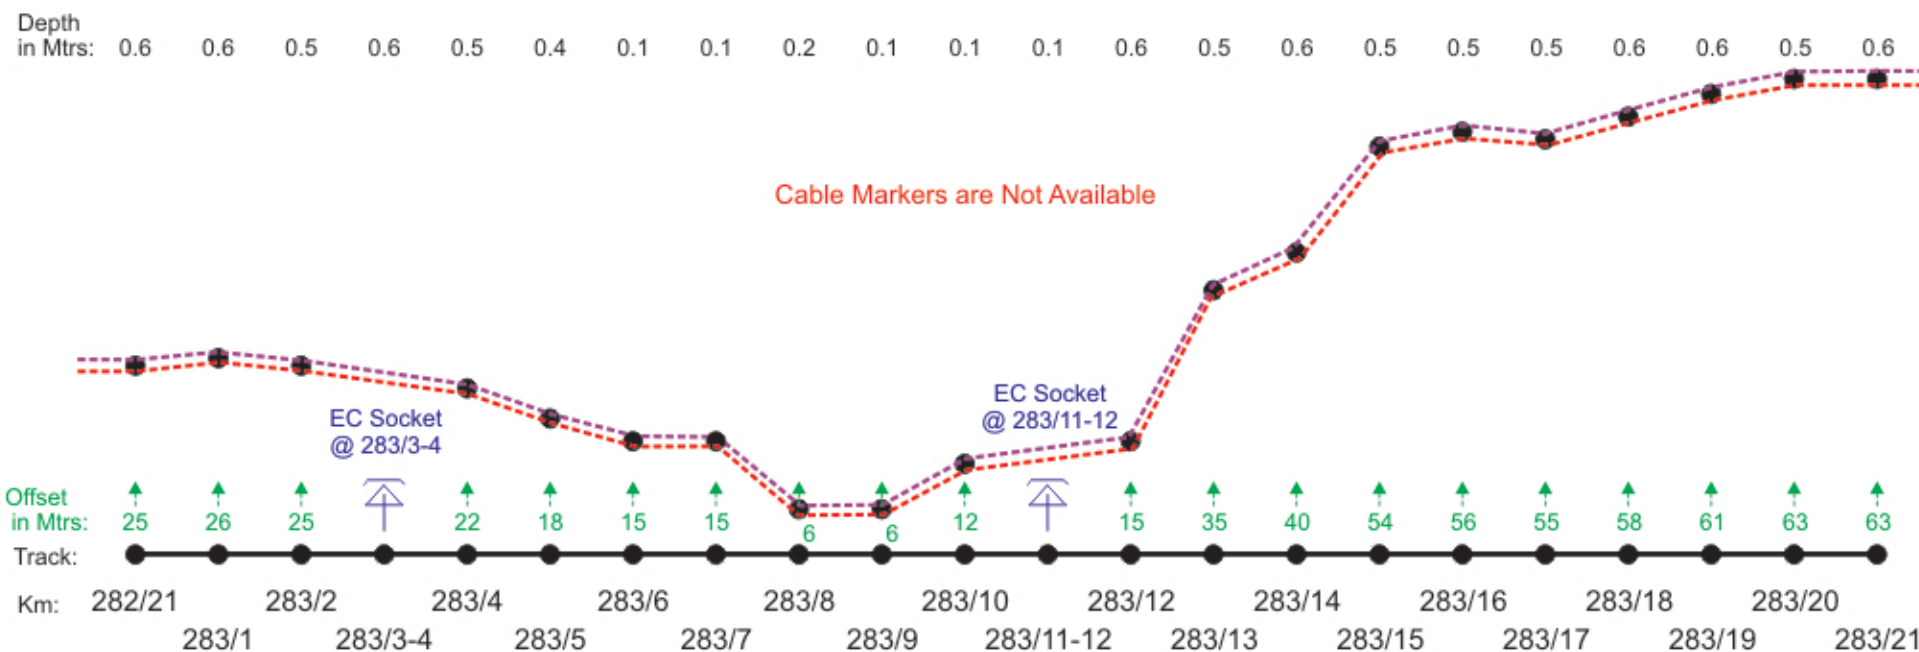


← KRISHNAMMA KONA

BUGGANIPALLI CEMENT NAGAR →

LHS

NOTE :- MEASUREMENT IN METERS FROM CENTER LINE OF THE TRACK.

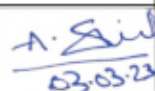	DRAWN	SIGNAL & TELECOMMUNICATIONS	
	SSE/TELE	OFC + QUAD UNDER GROUND	
 03.03.23	ADSTE	CABLE ROUTE DIAGRAM	
		BET : NANDYAL - TUGGALI	
		SHEET	SHEETS
		27	119


LEGEND

	POWER CABLE CROSSING
	MLC
	UMLC
	ILC
	OUT OF BOUNDARY
	OCCUPIED BY FORMER INSIDE BOUNDARY

	TRACK (Double Line)
	TRACK (Single Line)
	ROB
	GIRDER BRIDGE
	CONCRETE BRIDGE
	EC SOCKET

	OFC
	'6' QUAD
	RCIL+DARK FIBER+'6'QUAD
	'6' QUAD+DARK FIBER
	OLD OFC
	OLD '6' QUAD

RHS

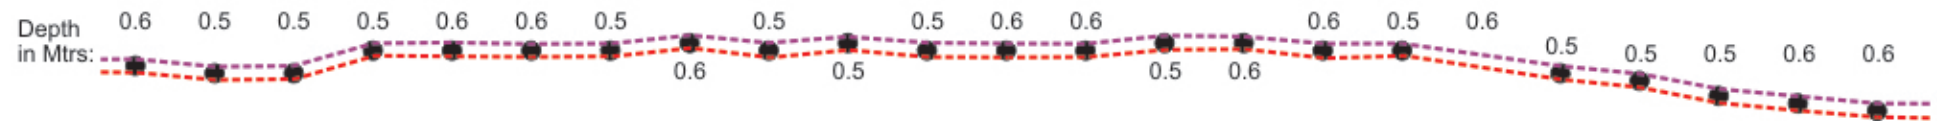

EC Socket
@ 284/17-18




← KRISHNAMMA KONA

BUGGANIPALLI CEMENT NAGAR →

LHS

NOTE :- MEASUREMENT IN METERS FROM CENTER LINE OF THE TRACK.

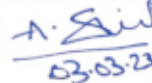	DRAWN	SIGNAL & TELECOMMUNICATIONS	
	SSE/TELE	OFC + QUAD UNDER GROUND CABLE ROUTE DIAGRAM BET : NANDYAL - TUGGALI	
 03.03.23	ADSTE		
		SHEET	SHEETS
		28	119


LEGEND

	POWER CABLE CROSSING
	MLC
	UMLC
	ILC
	OUT OF BOUNDRY
	OCCUPIED BY FORMER INSIDE BOUNDRY

	TRACK (Double Line)
	TRACK (Single Line)
	ROB
	GIRDER BRIDGE
	CONCRETE BRIDGE
	EC SOCKET


-----	OFC
-----	'6' QUAD
-----	RCIL+DARK FIBER+'6'QUAD
-----	'6' QUAD+DARK FIBER
-----	OLD OFC
-----	OLD '6' QUAD

RHS

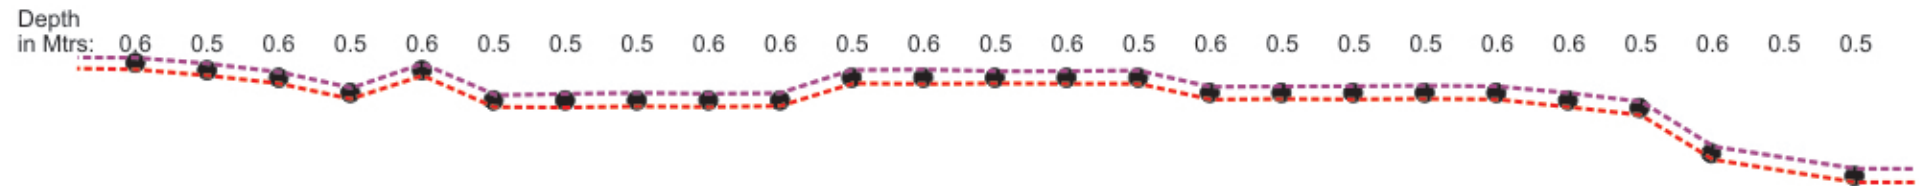

Cable Markers are Not Available

EC Socket
@ 285/23-24

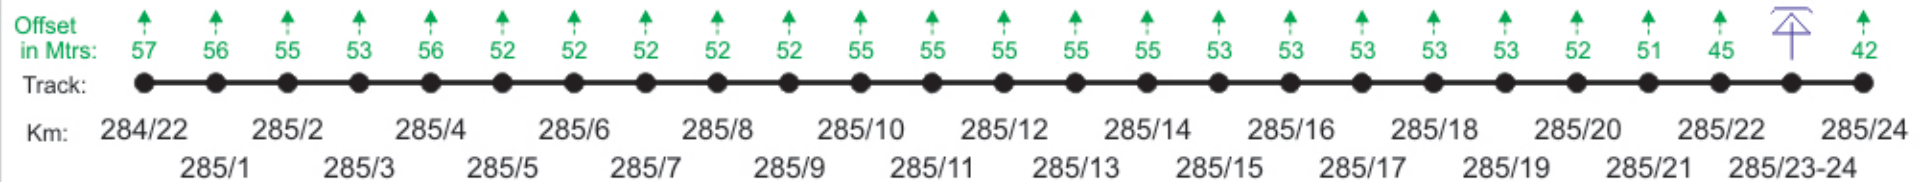

← KRISHNAMMA KONA

BUGGANIPALLI CEMENT NAGAR →

LHS

	DRAWN	SIGNAL & TELECOMMUNICATIONS	
<i>[Signature]</i>	SSE/TELE	OFC + QUAD UNDER GROUND CABLE ROUTE DIAGRAM BET : NANDYAL - TUGGALI	
<i>A. Sidi</i> <i>03-03-23</i>	ADSTE		
		SHEET	SHEETS
		29	119

NOTE :- MEASUREMENT IN METERS FROM CENTER LINE OF THE TRACK.

LEGEND

	POWER CABLE CROSSING
	MLC
	UMLC
	ILC
	OUT OF BOUNDRY
	OCCUPIED BY FORMER INSIDE BOUNDRY

	TRACK (Double Line)
	TRACK (Single Line)
	ROB
	GIRDER BRIDGE
	CONCRETE BRIDGE
	EC SOCKET

-----	OFC
-----	'6' QUAD
-----	RCIL+DARK FIBER+'6'QUAD
-----	'6' QUAD+DARK FIBER
-----	OLD OFC
-----	OLD '6' QUAD

RHS

Depth in Mtrs: 0.5 0.5 0.5 0.6 0.6 0.5 0.6 0.5 0.6 0.6 0.5 0.6 0.5 0.6 0.5 0.5 0.5 0.6 0.6 0.5 0.6 0.5 0.6 0.5

Offset in Mtrs: 42 41 39 38 37 36 35 25 22 21 22 21 21 21 20 19 19 19 18 18 18 17 16 16

Track: 285/24 286/1 286/2 286/3 286/4 286/5 286/6 286/7 286/8 286/9 286/10 286/11 286/12-13 286/13 286/14 286/15 286/16 286/17 286/18 286/19 286/20 286/21 286/22 286/23

Km: 285/24 286/1 286/2 286/3 286/4 286/5 286/6 286/7 286/8 286/9 286/10 286/11 286/12-13 286/13 286/14 286/15 286/16 286/17 286/18 286/19 286/20 286/21 286/22 286/23

Cable Markers are Not Available

EC Socket @ 286/12-13

← KRISHNAMMA KONA

BUGGANIPALLI CEMENT NAGAR →

LHS

	DRAWN	SIGNAL & TELECOMMUNICATIONS	
<i>[Signature]</i>	SSE/TELE	OFC + QUAD UNDER GROUND CABLE ROUTE DIAGRAM BET : NANDYAL - TUGGALI	
<i>A. Sidi</i> <i>03-03-23</i>	ADSTE		
		SHEET	SHEETS
		30	119

NOTE :- MEASUREMENT IN METERS FROM CENTER LINE OF THE TRACK.

LEGEND

	POWER CABLE CROSSING
	MLC
	UMLC
	ILC
	OUT OF BOUNDRY
	OCCUPIED BY FORMER INSIDE BOUNDRY


	TRACK (Double Line)
	TRACK (Single Line)
	ROB
	GIRDER BRIDGE
	CONCRETE BRIDGE
	EC SOCKET

	OFC
	'6' QUAD
	RCIL+DARK FIBER+'6'QUAD
	'6' QUAD+DARK FIBER
	OLD OFC
	OLD '6' QUAD

RHS

Depth in Mtrs: 0.5 0.6 0.5 0.6 0.5 0.6 0.5 0.5 0.5 0.6 0.6 0.5 0.6 0.6 0.5 0.6 0.5 0.5 0.6 0.6 0.6 0.5 0.6 0.6 0.5 0.6 0.6

Cable Markers are Not Available

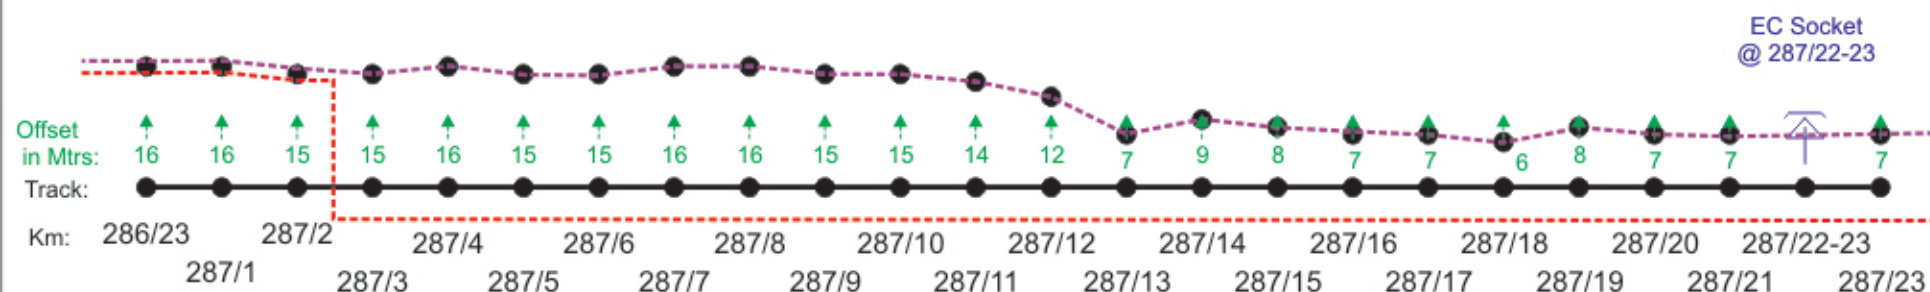

← KRISHNAMMA KONA

BUGGANIPALLI CEMENT NAGAR →

LHS

NOTE :- MEASUREMENT IN METERS FROM CENTER LINE OF THE TRACK.

	DRAWN	SIGNAL & TELECOMMUNICATIONS
	SSE/TELE	OFC + QUAD UNDER GROUND CABLE ROUTE DIAGRAM BET : NANDYAL - TUGGALI
	ADSTE	
		SHEET
		31
		SHEETS
		119

LEGEND

	POWER CABLE CROSSING
	MLC
	UMLC
	ILC
	OUT OF BOUNDARY
	OCCUPIED BY FORMER INSIDE BOUNDARY


	TRACK (Double Line)
	TRACK (Single Line)
	ROB
	GIRDER BRIDGE
	CONCRETE BRIDGE
	EC SOCKET

	OFC
	'6' QUAD
	RCIL+DARK FIBER+'6'QUAD
	'6' QUAD+DARK FIBER
	OLD OFC
	OLD '6' QUAD

RHS

Depth in Mtrs: 0.6 0.5 0.6 0.5 0.5 0.5 0.6 0.6 0.5 0.6 0.5 0.4 0.5 0.5 0.6 0.6

Cable Markers are Not Available

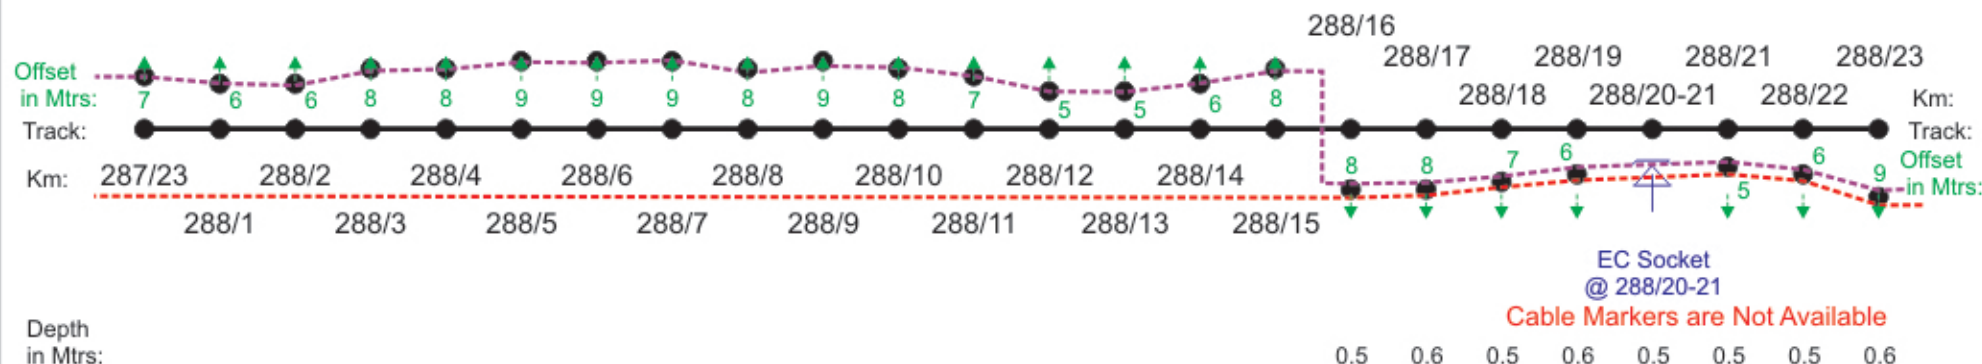

Depth in Mtrs:

← KRISHNAMMA KONA

BUGGANIPALLI CEMENT NAGAR →

LHS

NOTE :- MEASUREMENT IN METERS FROM CENTER LINE OF THE TRACK.

	DRAWN	SIGNAL & TELECOMMUNICATIONS
	SSE/TELE	OFC + QUAD UNDER GROUND
	ADSTE	CABLE ROUTE DIAGRAM
		BET : NANDYAL - TUGGALI
	SHEET	SHEETS
	32	119


LEGEND

	POWER CABLE CROSSING
	MLC
	UMLC
	ILC
	OUT OF BOUNDARY
	OCCUPIED BY FORMER INSIDE BOUNDARY

	TRACK (Double Line)
	TRACK (Single Line)
	ROB
	GIRDER BRIDGE
	CONCRETE BRIDGE
	EC SOCKET

	OFC
	'6' QUAD
	RCIL+DARK FIBER+'6'QUAD
	'6' QUAD+DARK FIBER
	OLD OFC
	OLD '6' QUAD

RHS

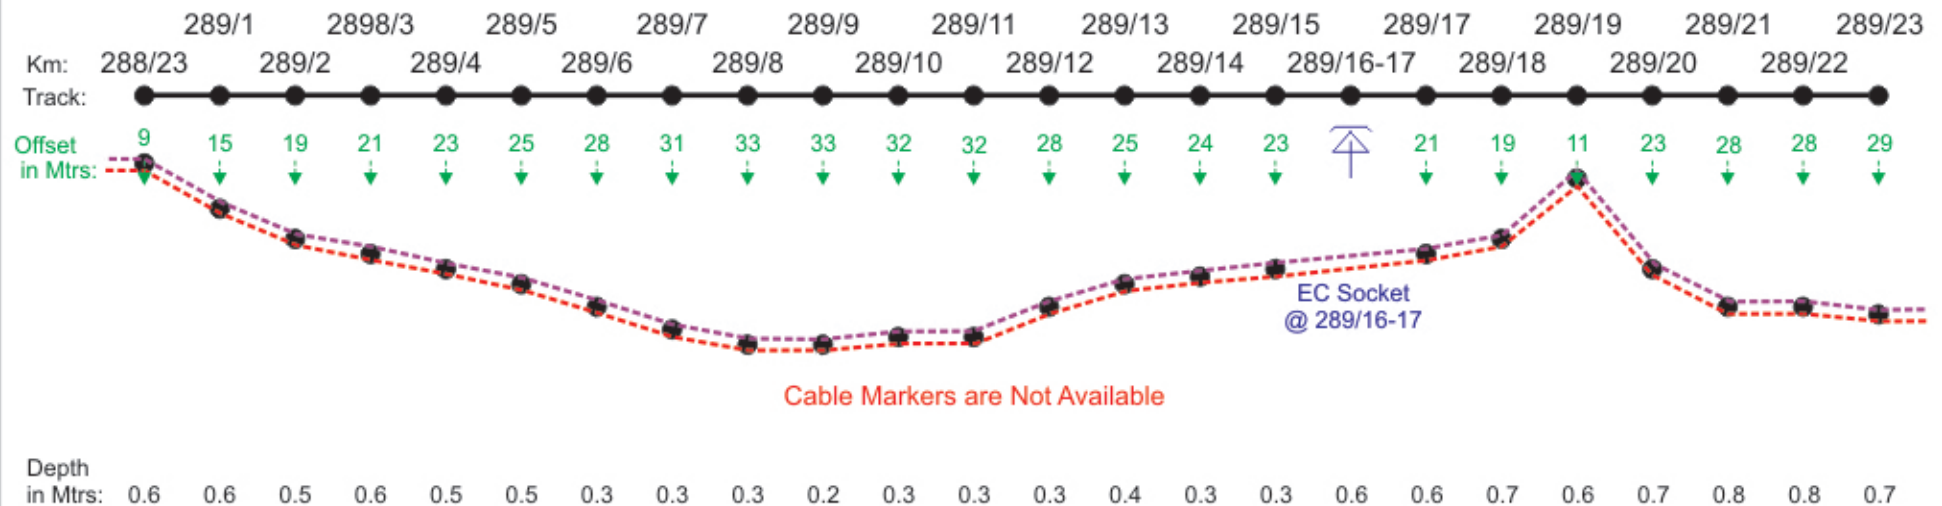

← KRISHNAMMA KONA

BUGGANIPALLI CEMENT NAGAR →

LHS

NOTE :- MEASUREMENT IN METERS FROM CENTER LINE OF THE TRACK.

	DRAWN	SIGNAL & TELECOMMUNICATIONS	
	SSE/TELE	OFC + QUAD UNDER GROUND CABLE ROUTE DIAGRAM BET : NANDYAL - TUGGALI	
	ADSTE		
		SHEET	SHEETS
		33	119