


LEGEND

	POWER CABLE CROSSING
	MLC
	UMLC
	ILC
	OUT OF BOUNDARY
	OCCUPIED BY FORMER INSIDE BOUNDARY

	TRACK (Double Line)
	TRACK (Single Line)
	ROB
	GIRDER BRIDGE
	CONCRETE BRIDGE
	EC SOCKET

	OFC
	'6' QUAD
	RCIL+DARK FIBER+'6'QUAD
	'6' QUAD+DARK FIBER
	OLD OFC
	OLD '6' QUAD

RHS

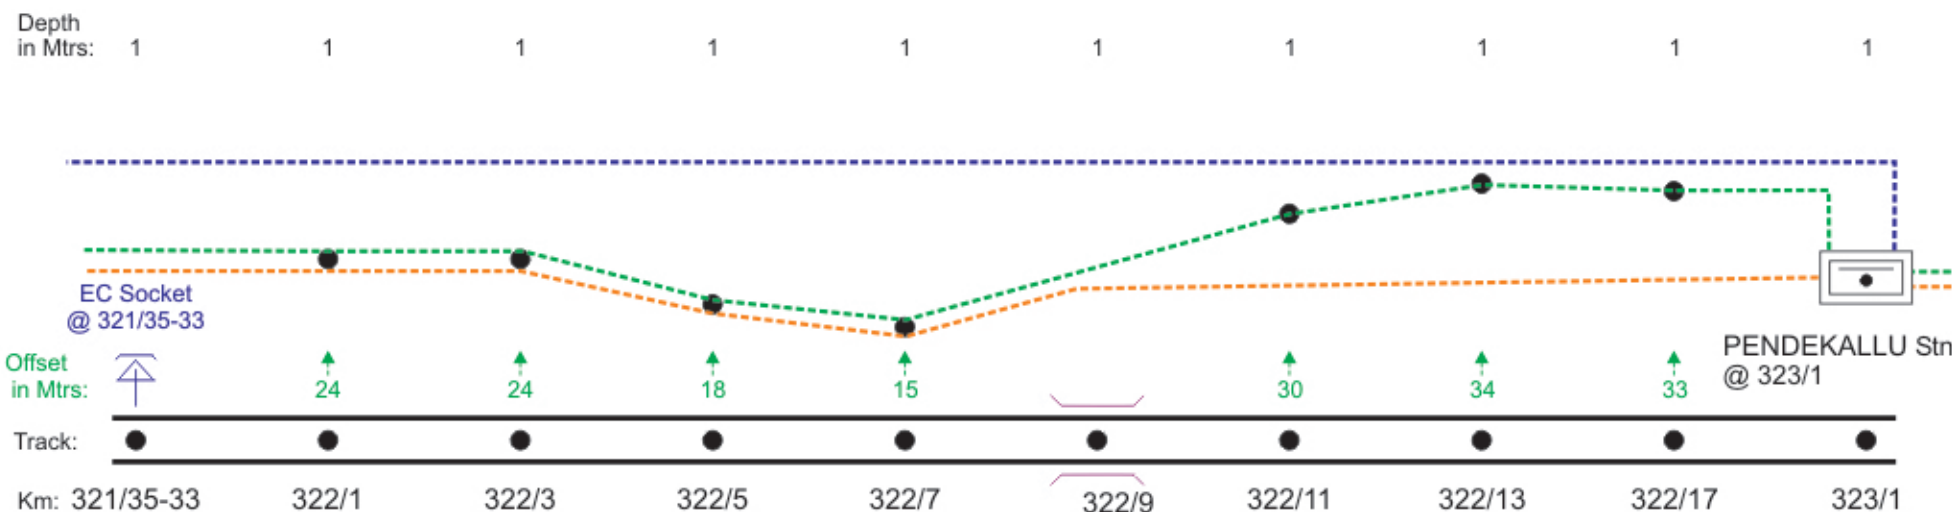

Cable Markers are Available

New 6Quad and Dark Fiber cable are in same trench + RCIL OFC

BR No: 54 @ 322/9

← PENDEKALLU

EDDULADODDI →

LHS

NOTE :- MEASUREMENT IN METERS FROM CENTER LINE OF THE TRACK.


	DRAWN	SIGNAL & TELECOMMUNICATIONS	
	SSE/TELE	OFC + QUAD UNDER GROUND CABLE ROUTE DIAGRAM BET : NANDYAL - TUGGALI	
	ADSTE		
		SHEET	SHEETS
		101	119

LEGEND

	POWER CABLE CROSSING
	MLC
	UMLC
	ILC
	OUT OF BOUNDARY
	OCCUPIED BY FORMER INSIDE BOUNDARY

	TRACK (Double Line)
	TRACK (Single Line)
	ROB
	GIRDER BRIDGE
	CONCRETE BRIDGE
	EC SOCKET

	OFC
	'6' QUAD
	RCIL+DARK FIBER+'6'QUAD
	'6' QUAD+DARK FIBER
	OLD OFC
	OLD '6' QUAD

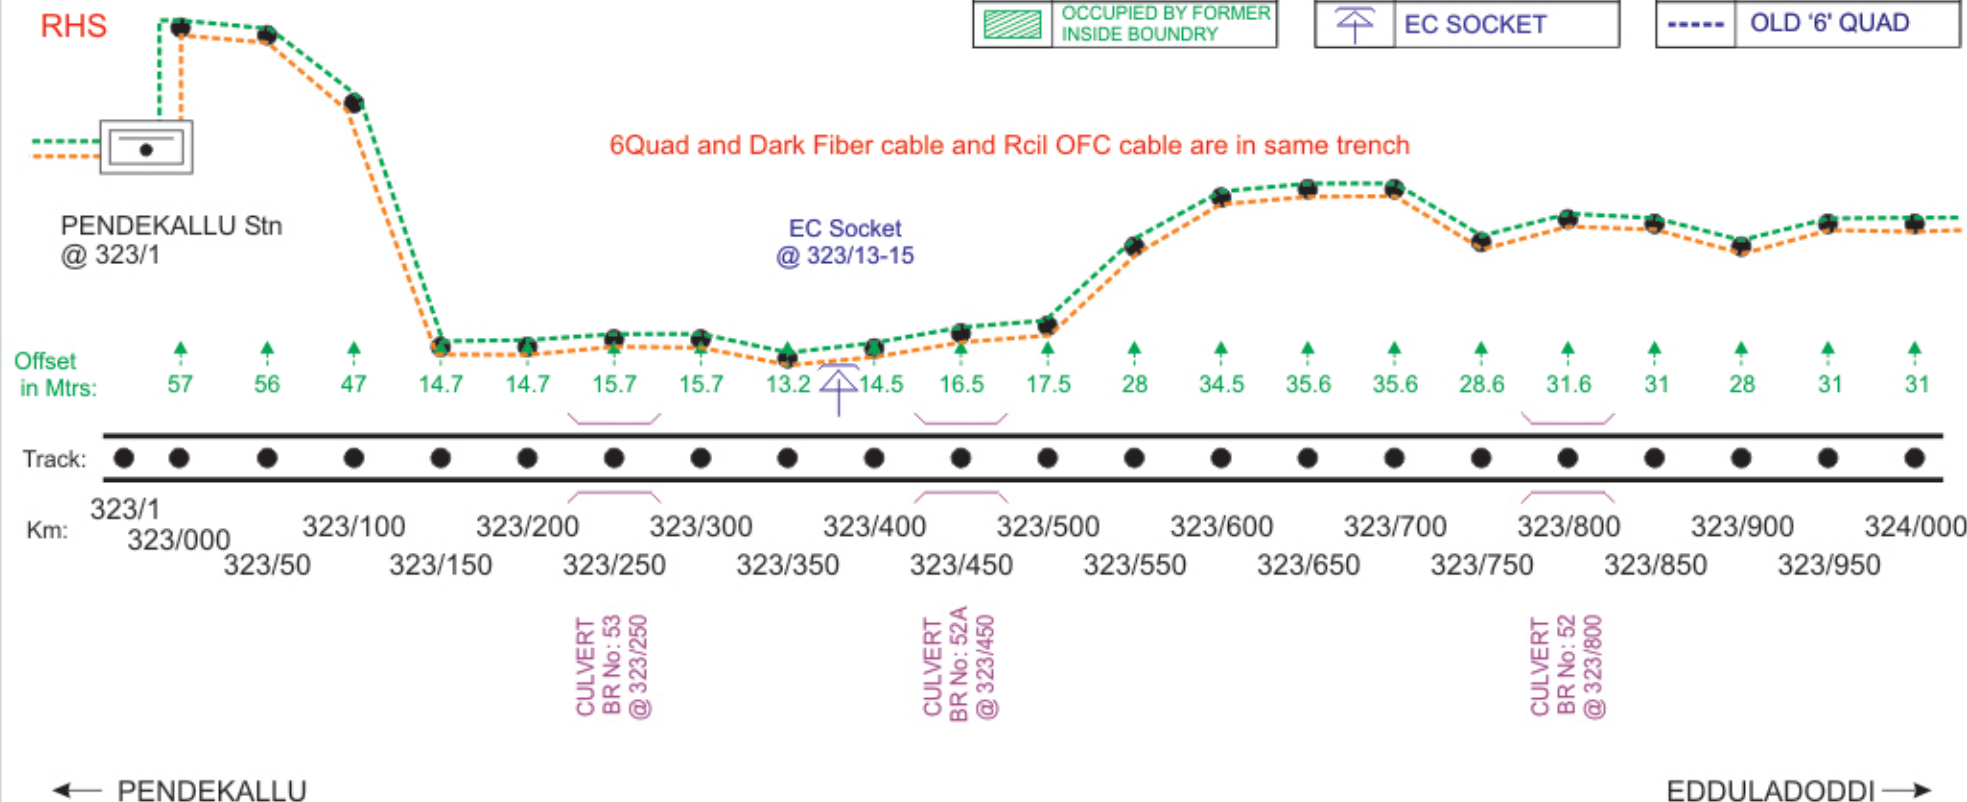

LHS

NOTE :- MEASUREMENT IN METERS FROM CENTER LINE OF THE TRACK.

	DRAWN	SIGNAL & TELECOMMUNICATIONS
	SSE/TELE	OFC + QUAD UNDER GROUND CABLE ROUTE DIAGRAM BET : NANDYAL - TUGGALI
	ADSTE	
		SHEET
		102
		SHEETS
		119

LEGEND


	POWER CABLE CROSSING
	MLC
	UMLC
	ILC
	OUT OF BOUNDARY
	OCCUPIED BY FORMER INSIDE BOUNDARY

	TRACK (Double Line)
	TRACK (Single Line)
	ROB
	GIRDER BRIDGE
	CONCRETE BRIDGE
	EC SOCKET

	OFC
	'6' QUAD
	RCIL+DARK FIBER+'6'QUAD
	'6' QUAD+DARK FIBER
	OLD OFC
	OLD '6' QUAD

RHS

6Quad and Dark Fiber cable and Rcil OFC cable are in same trench

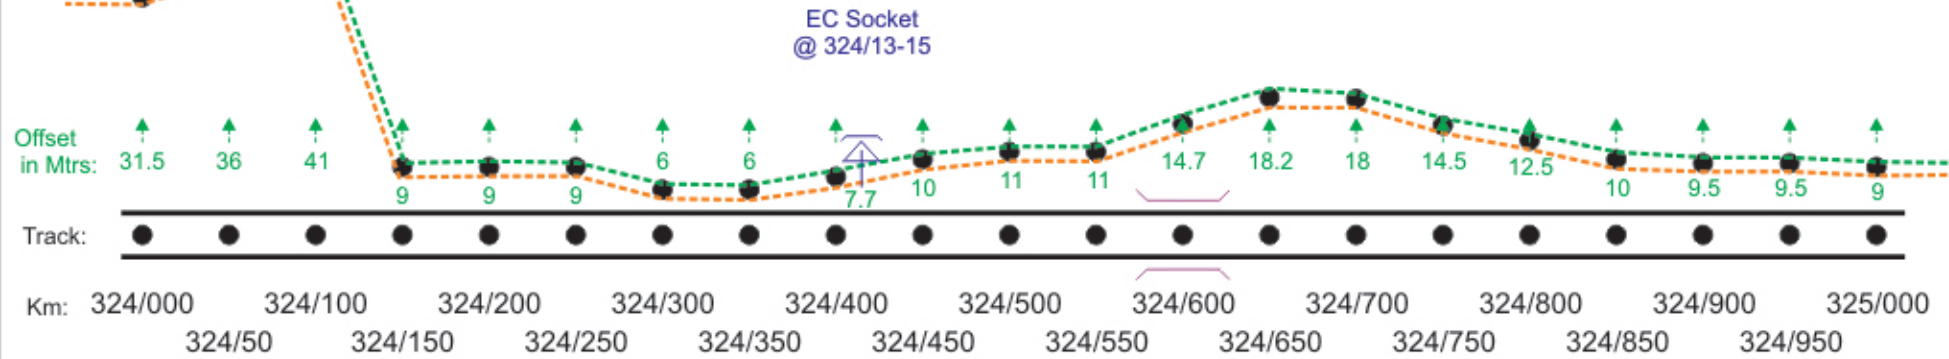

EC Socket
@ 324/13-15

CULVERT
BR No : 51
@ 324/600

← PENDEKALLU

EDDULADODDI →

LHS

NOTE :- MEASUREMENT IN METERS FROM CENTER LINE OF THE TRACK.

	DRAWN	SIGNAL & TELECOMMUNICATIONS	
	SSE/TELE	OFC + QUAD UNDER GROUND CABLE ROUTE DIAGRAM BET : NANDYAL - TUGGALI	
	ADSTE		
		SHEET	SHEETS
		103	119

LEGEND


	POWER CABLE CROSSING
	MLC
	UMLC
	ILC
	OUT OF BOUNDRY
	OCCUPIED BY FORMER INSIDE BOUNDRY

	TRACK (Double Line)
	TRACK (Single Line)
	ROB
	GIRDER BRIDGE
	CONCRETE BRIDGE
	EC SOCKET

	OFC
	'6' QUAD
	RCIL+DARK FIBER+'6'QUAD
	'6' QUAD+DARK FIBER
	OLD OFC
	OLD '6' QUAD

RHS

6Quad and Dark Fiber cable and Rcil OFC cable are in same trench

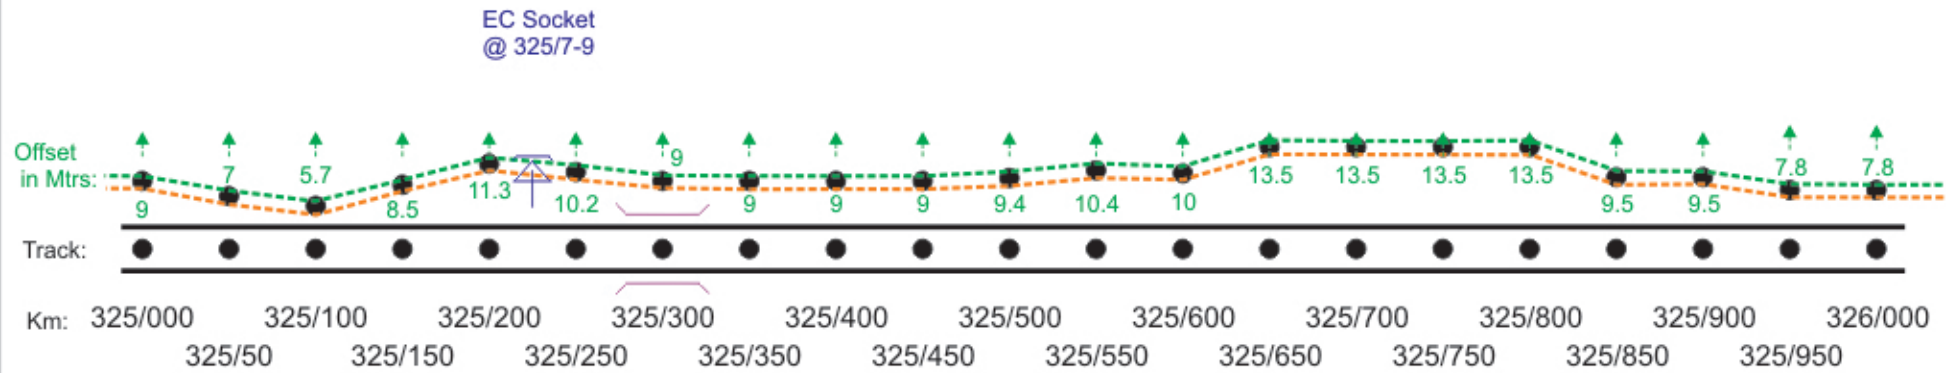

← PENDEKALLU

EDDULADODDI →

LHS

NOTE :- MEASUREMENT IN METERS FROM CENTER LINE OF THE TRACK.

	DRAWN	SIGNAL & TELECOMMUNICATIONS	
	SSE/TELE	OFC + QUAD UNDER GROUND CABLE ROUTE DIAGRAM BET : NANDYAL - TUGGALI	
	ADSTE		
		SHEET	SHEETS
		104	119

LEGEND


	POWER CABLE CROSSING
	MLC
	UMLC
	ILC
	OUT OF BOUNDARY
	OCCUPIED BY FORMER INSIDE BOUNDARY

	TRACK (Double Line)
	TRACK (Single Line)
	ROB
	GIRDER BRIDGE
	CONCRETE BRIDGE
	EC SOCKET

	OFC
	'6' QUAD
	RCIL+DARK FIBER+'6'QUAD
	'6' QUAD+DARK FIBER
	OLD OFC
	OLD '6' QUAD

RHS

6Quad and Dark Fiber cable and Rcil OFC cable are in same trench

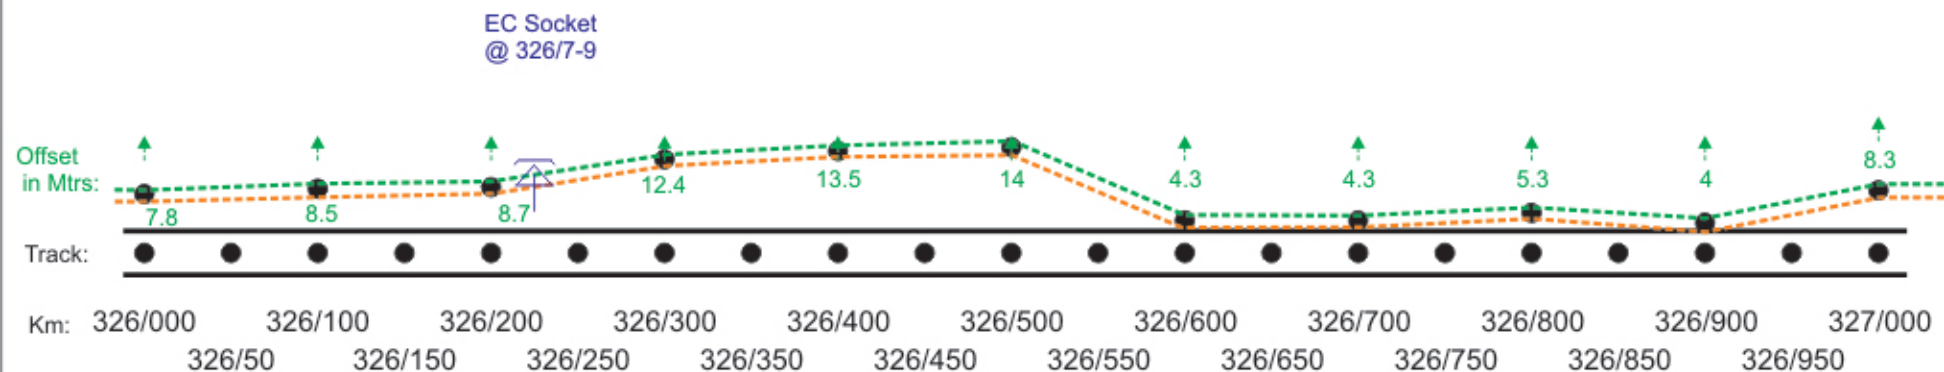

← PENDEKALLU

EDDULADODDI →

LHS

NOTE :- MEASUREMENT IN METERS FROM CENTER LINE OF THE TRACK.

	DRAWN	SIGNAL & TELECOMMUNICATIONS	
	SSE/TELE	OFC + QUAD UNDER GROUND CABLE ROUTE DIAGRAM BET : NANDYAL - TUGGALI	
	ADSTE		
		SHEET	SHEETS
		105	119

LEGEND

	POWER CABLE CROSSING
	MLC
	UMLC
	ILC
	OUT OF BOUNDARY
	OCCUPIED BY FORMER INSIDE BOUNDARY


	TRACK (Double Line)
	TRACK (Single Line)
	ROB
	GIRDER BRIDGE
	CONCRETE BRIDGE
	EC SOCKET

-----	OFC
-----	'6' QUAD
-----	RCIL+DARK FIBER+'6'QUAD
-----	'6' QUAD+DARK FIBER
-----	OLD OFC
-----	OLD '6' QUAD

RHS

6Quad and Dark Fiber cable and Rcil OFC cable are in same trench

EC Socket
@ 327/5-7

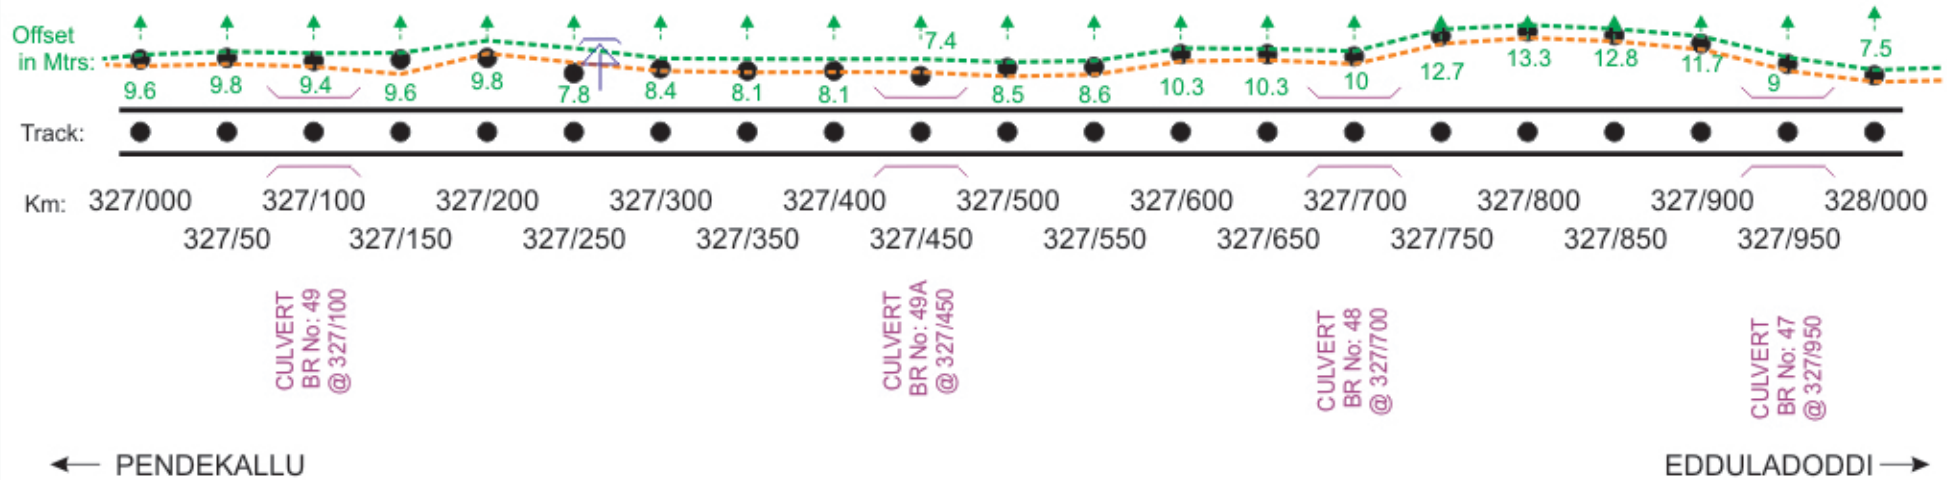

LHS

	DRAWN	SIGNAL & TELECOMMUNICATIONS	
<i>Summit.</i>	SSE/TELE	OFC + QUAD UNDER GROUND CABLE ROUTE DIAGRAM BET : NANDYAL - TUGGALI	
<i>A. Sil</i> <i>03-03-23</i>	ADSTE		
		SHEET	SHEETS
		106	119

NOTE :- MEASUREMENT IN METERS FROM CENTER LINE OF THE TRACK.

LEGEND


	POWER CABLE CROSSING
	MLC
	UMLC
	ILC
	OUT OF BOUNDARY
	OCCUPIED BY FORMER INSIDE BOUNDARY

	TRACK (Double Line)
	TRACK (Single Line)
	ROB
	GIRDER BRIDGE
	CONCRETE BRIDGE
	EC SOCKET

	OFC
	'6' QUAD
	RCIL+DARK FIBER+'6'QUAD
	'6' QUAD+DARK FIBER
	OLD OFC
	OLD '6' QUAD

RHS

6Quad and Dark Fiber cable and Rcil OFC cable are in same trench

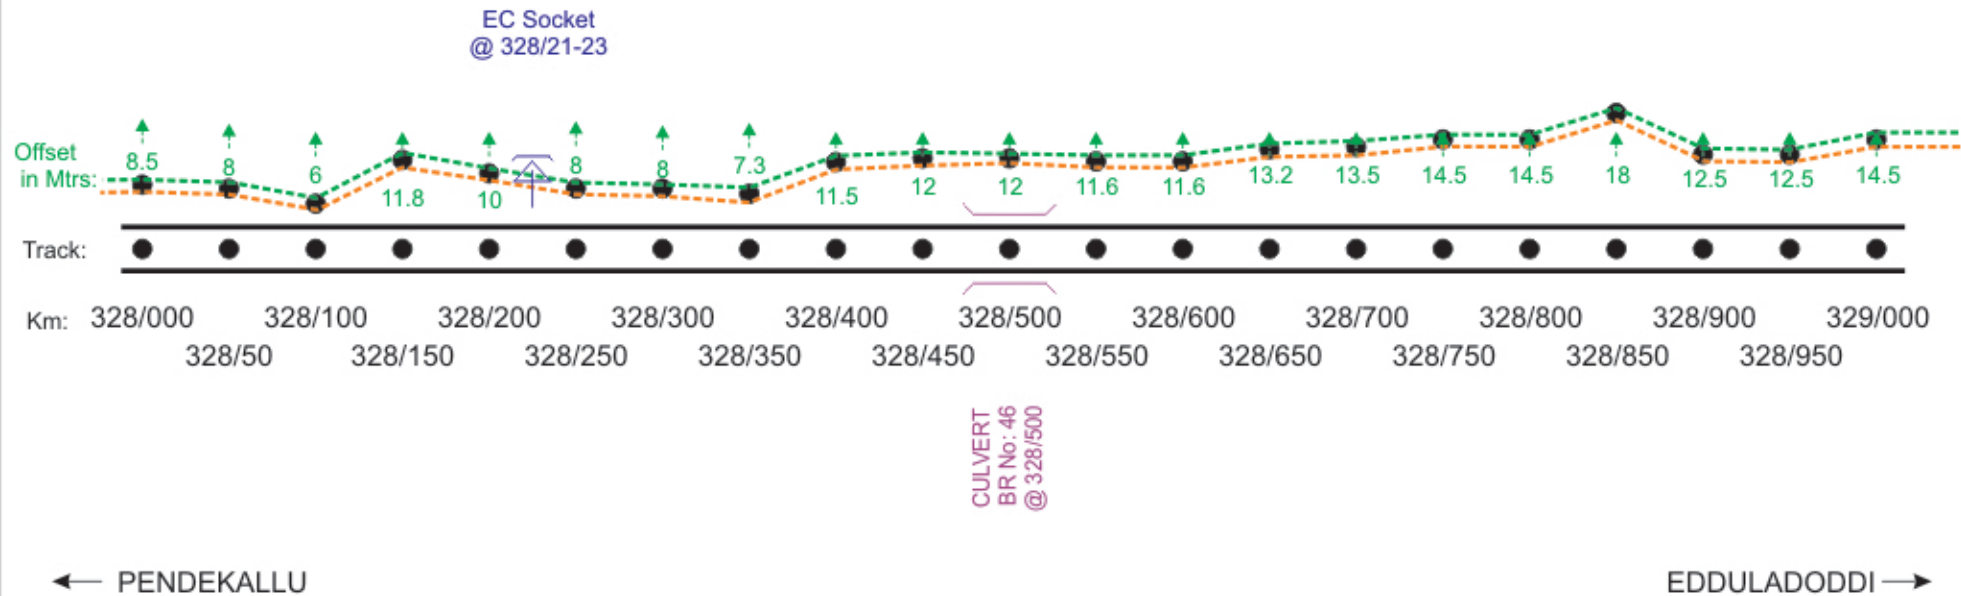

LHS

NOTE :- MEASUREMENT IN METERS FROM CENTER LINE OF THE TRACK.

	DRAWN	SIGNAL & TELECOMMUNICATIONS	
	SSE/TELE	OFC + QUAD UNDER GROUND CABLE ROUTE DIAGRAM BET : NANDYAL - TUGGALI	
 03-03-23	ADSTE		
		SHEET	SHEETS
		107	119

LEGEND


	POWER CABLE CROSSING
	MLC
	UMLC
	ILC
	OUT OF BOUNDARY
	OCCUPIED BY FORMER INSIDE BOUNDARY

	TRACK (Double Line)
	TRACK (Single Line)
	ROB
	GIRDER BRIDGE
	CONCRETE BRIDGE
	EC SOCKET

	OFC
	'6' QUAD
	RCIL+DARK FIBER+'6'QUAD
	'6' QUAD+DARK FIBER
	OLD OFC
	OLD '6' QUAD

RHS

6Quad and Dark Fiber cable and Rcil OFC cable are in same trench

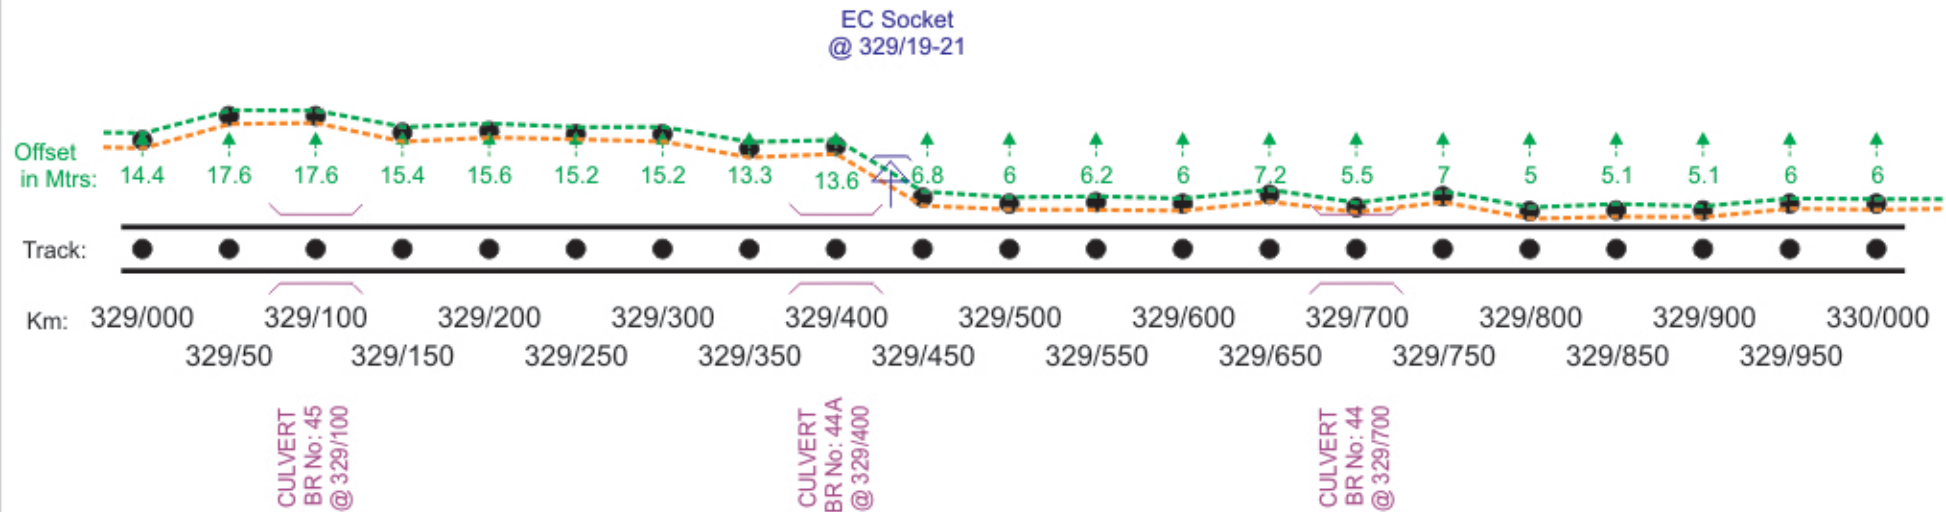

← PENDEKALLU

EDDULADODDI →

LHS

NOTE :- MEASUREMENT IN METERS FROM CENTER LINE OF THE TRACK.

	DRAWN	SIGNAL & TELECOMMUNICATIONS
	SSE/TELE	OFC + QUAD UNDER GROUND CABLE ROUTE DIAGRAM BET : NANDYAL - TUGGALI
	ADSTE	
		SHEET
		108
		SHEETS
		119

LEGEND


	POWER CABLE CROSSING
	MLC
	UMLC
	ILC
	OUT OF BOUNDARY
	OCCUPIED BY FORMER INSIDE BOUNDARY

	TRACK (Double Line)
	TRACK (Single Line)
	ROB
	GIRDER BRIDGE
	CONCRETE BRIDGE
	EC SOCKET

	OFC
	'6' QUAD
	RCIL+DARK FIBER+'6'QUAD
	'6' QUAD+DARK FIBER
	OLD OFC
	OLD '6' QUAD

RHS

6Quad and Dark Fiber cable and Rcil OFC cable are in same trench

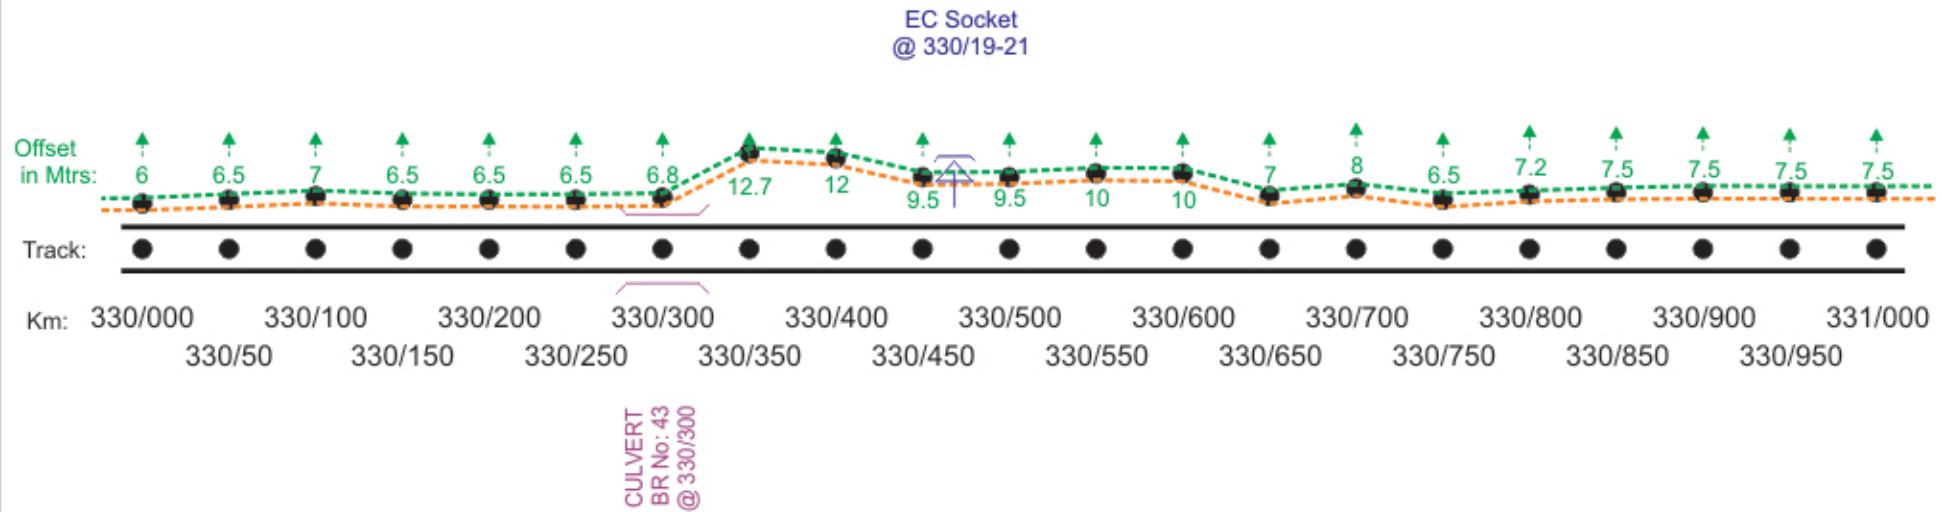

← PENDEKALLU

EDDULADODDI →

LHS

NOTE :- MEASUREMENT IN METERS FROM CENTER LINE OF THE TRACK.

	DRAWN	SIGNAL & TELECOMMUNICATIONS	
	SSE/TELE	OFC + QUAD UNDER GROUND CABLE ROUTE DIAGRAM BET : NANDYAL - TUGGALI	
	ADSTE		
		SHEET	SHEETS
		109	119

LEGEND

	POWER CABLE CROSSING
	MLC
	UMLC
	ILC
	OUT OF BOUNDARY
	OCCUPIED BY FORMER INSIDE BOUNDRY


	TRACK (Double Line)
	TRACK (Single Line)
	ROB
	GIRDER BRIDGE
	CONCRETE BRIDGE
	EC SOCKET

	OFC
	'6' QUAD
	RCIL+DARK FIBER+'6'QUAD
	'6' QUAD+DARK FIBER
	OLD OFC
	OLD '6' QUAD

RHS

6Quad and Dark Fiber cable and Rcil OFC cable are in same trench

EDDULADODDI Stn
@ 331/800

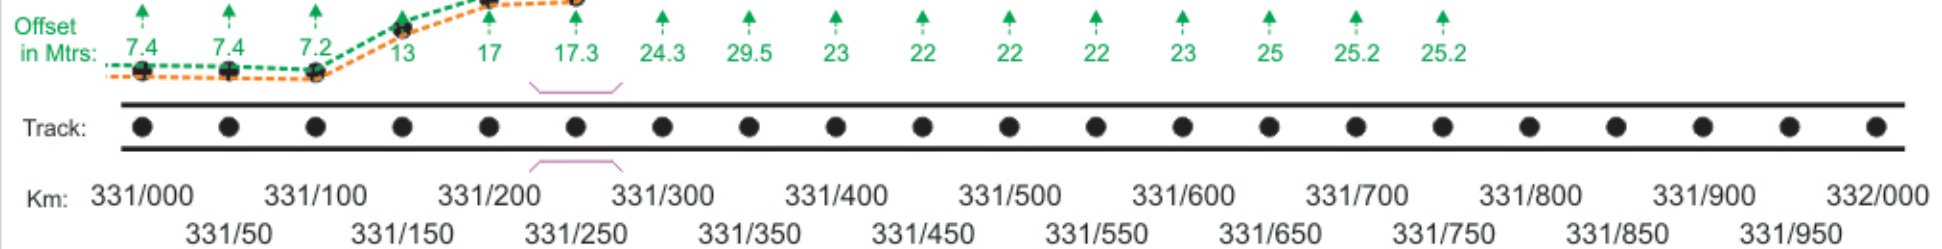

CULVERT
BR No: 42
@ 331/250

← PENDEKALLU

EDDULADODDI →

LHS

NOTE :- MEASUREMENT IN METERS FROM CENTER LINE OF THE TRACK.

	DRAWN	SIGNAL & TELECOMMUNICATIONS
	SSE/TELE	OFC + QUAD UNDER GROUND CABLE ROUTE DIAGRAM BET : NANDYAL - TUGGALI
 03-03-23	ADSTE	
		SHEET
		110
		SHEETS
		119