


LEGEND

	POWER CABLE CROSSING		TRACK (Double Line)		OFC
	MLC		TRACK (Single Line)		'6' QUAD
	UMLC		ROB		'4' QUAD
	ILC		GIRDER BRIDGE		'6' QUAD+ '4' QUAD
	OUT OF BOUNDRY		CONCRETE BRIDGE		OFC+ '6' QUAD
	OCCUPIED BY FORMER INSIDE BOUNDRY		EC SOCKET		OFC+ '4' QUAD

UP LINE

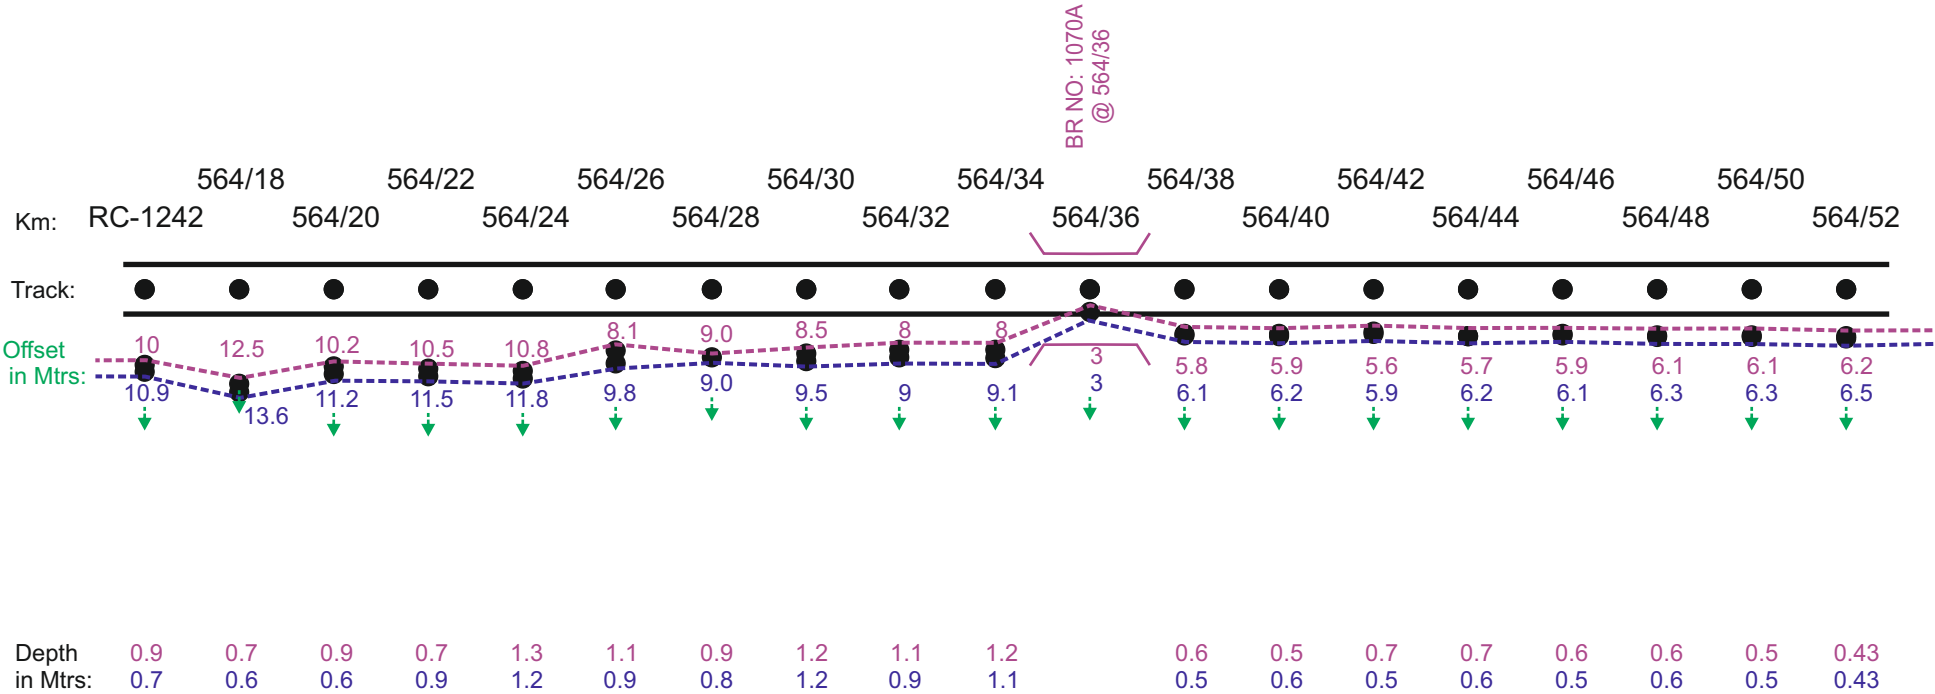

← RAICHUR

DOWN LINE

YERMARAS →

NOTE :- MEASUREMENT IN METERS FROM CENTER LINE OF THE TRACK.


	DRAWN	SIGNAL & TELECOMMUNICATIONS	
U. Nagesh	SSE/TELE	OFC + QUAD UNDER GROUND CABLE ROUTE DIAGRAM BET : MOLAGAVALLI - WADI	
Barley	ADSTE		
		SHEET	SHEETS
		102	212

LEGEND

	POWER CABLE CROSSING		TRACK (Double Line)		OFC
	MLC		TRACK (Single Line)		'6' QUAD
	UMLC		ROB		'4' QUAD
	ILC		GIRDER BRIDGE		'6' QUAD+ '4' QUAD
	OUT OF BOUNDRY		CONCRETE BRIDGE		OFC+ '6' QUAD
	OCCUPIED BY FORMER INSIDE BOUNDRY		EC SOCKET		OFC+ '4' QUAD

UP LINE

BR NO: 1071
@ 565/26

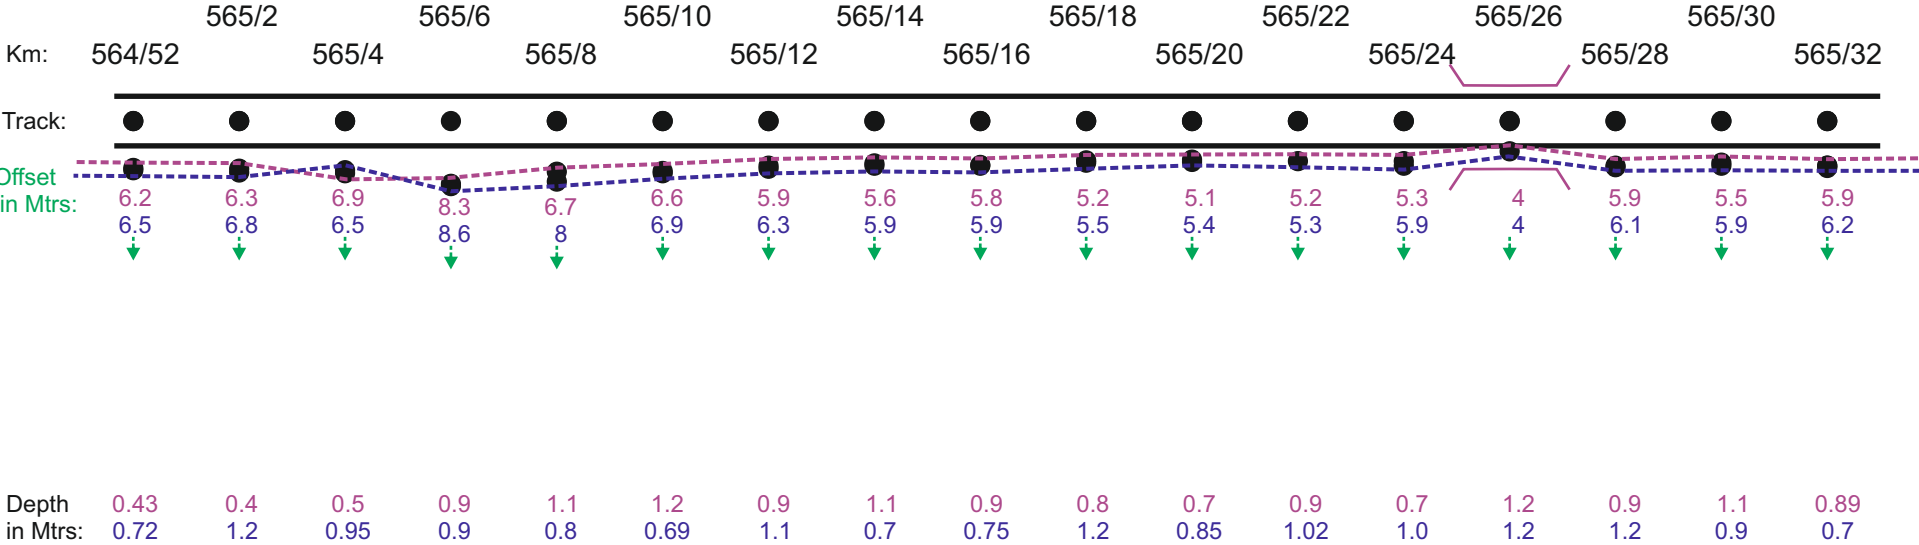

← RAICHUR

YERMARAS →


DOWN LINE

NOTE :- MEASUREMENT IN METERS FROM CENTER LINE OF THE TRACK.

	DRAWN	SIGNAL & TELECOMMUNICATIONS	
U. Nagesh	SSE/TELE	OFC + QUAD UNDER GROUND CABLE ROUTE DIAGRAM BET : MOLAGAVALLI - WADI	
ADSTE			
		SHEET	SHEETS
		103	212

LEGEND

	POWER CABLE CROSSING		TRACK (Double Line)		OFC
	MLC		TRACK (Single Line)		'6' QUAD
	UMLC		ROB		'4' QUAD
	ILC		GIRDER BRIDGE		'6' QUAD+ '4' QUAD
	OUT OF BOUNDRY		CONCRETE BRIDGE		OFC+ '6' QUAD
	OCCUPIED BY FORMER INSIDE BOUNDRY		EC SOCKET		OFC+ '4' QUAD

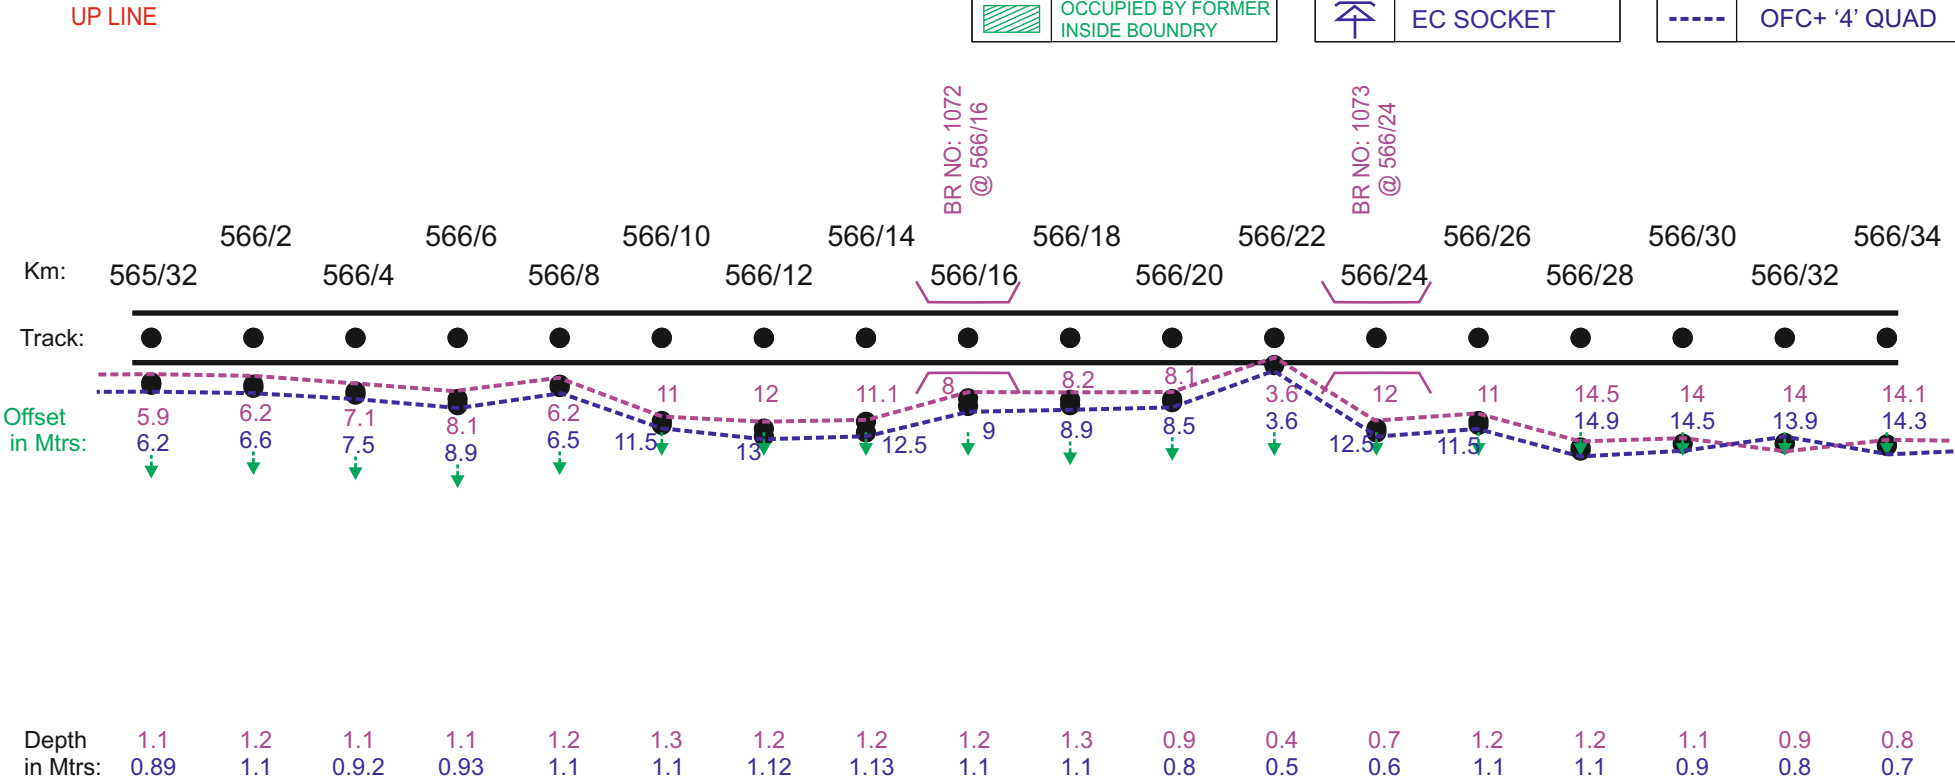


NOTE :- MEASUREMENT IN METERS FROM CENTER LINE OF THE TRACK.

	DRAWN	SIGNAL & TELECOMMUNICATIONS	
U. Nagraj	SSE/TELE	OFC + QUAD UNDER GROUND CABLE ROUTE DIAGRAM BET : MOLAGAVALLI - WADI	
Barley	ADSTE		
		SHEET	SHEETS
		104	212

LEGEND

	POWER CABLE CROSSING		TRACK (Double Line)		OFC
	MLC		TRACK (Single Line)		'6' QUAD
	UMLC		ROB		'4' QUAD
	ILC		GIRDER BRIDGE		'6' QUAD+ '4' QUAD
	OUT OF BOUNDRY		CONCRETE BRIDGE		OFC+ '6' QUAD
	OCCUPIED BY FORMER INSIDE BOUNDRY		EC SOCKET		OFC+ '4' QUAD

UP LINE

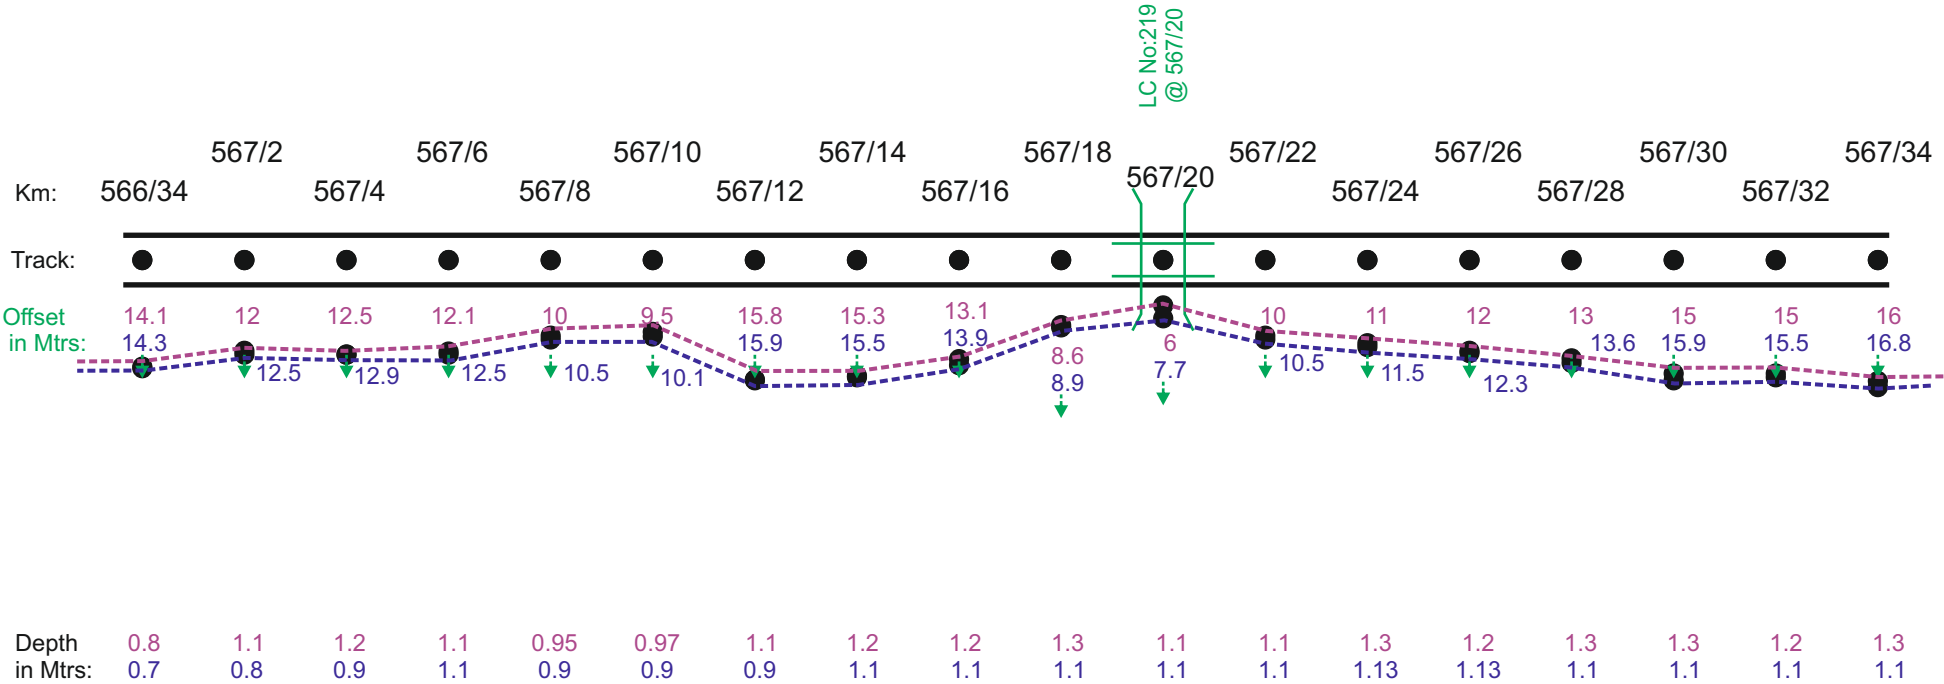

← RAICHUR

YERMARAS →

DOWN LINE


NOTE :- MEASUREMENT IN METERS FROM CENTER LINE OF THE TRACK.

	DRAWN	SIGNAL & TELECOMMUNICATIONS	
U. Nagesh	SSE/TELE	OFC + QUAD UNDER GROUND CABLE ROUTE DIAGRAM BET : MOLAGAVALLI - WADI	
ADSTE	ADSTE		
		SHEET	SHEETS
		105	212

LEGEND

	POWER CABLE CROSSING		TRACK (Double Line)		OFC
	MLC		TRACK (Single Line)		'6' QUAD
	UMLC		ROB		'4' QUAD
	ILC		GIRDER BRIDGE		'6' QUAD+ '4' QUAD
	OUT OF BOUNDRY		CONCRETE BRIDGE		OFC+ '6' QUAD
	OCCUPIED BY FORMER INSIDE BOUNDRY		EC SOCKET		OFC+ '4' QUAD

UP LINE

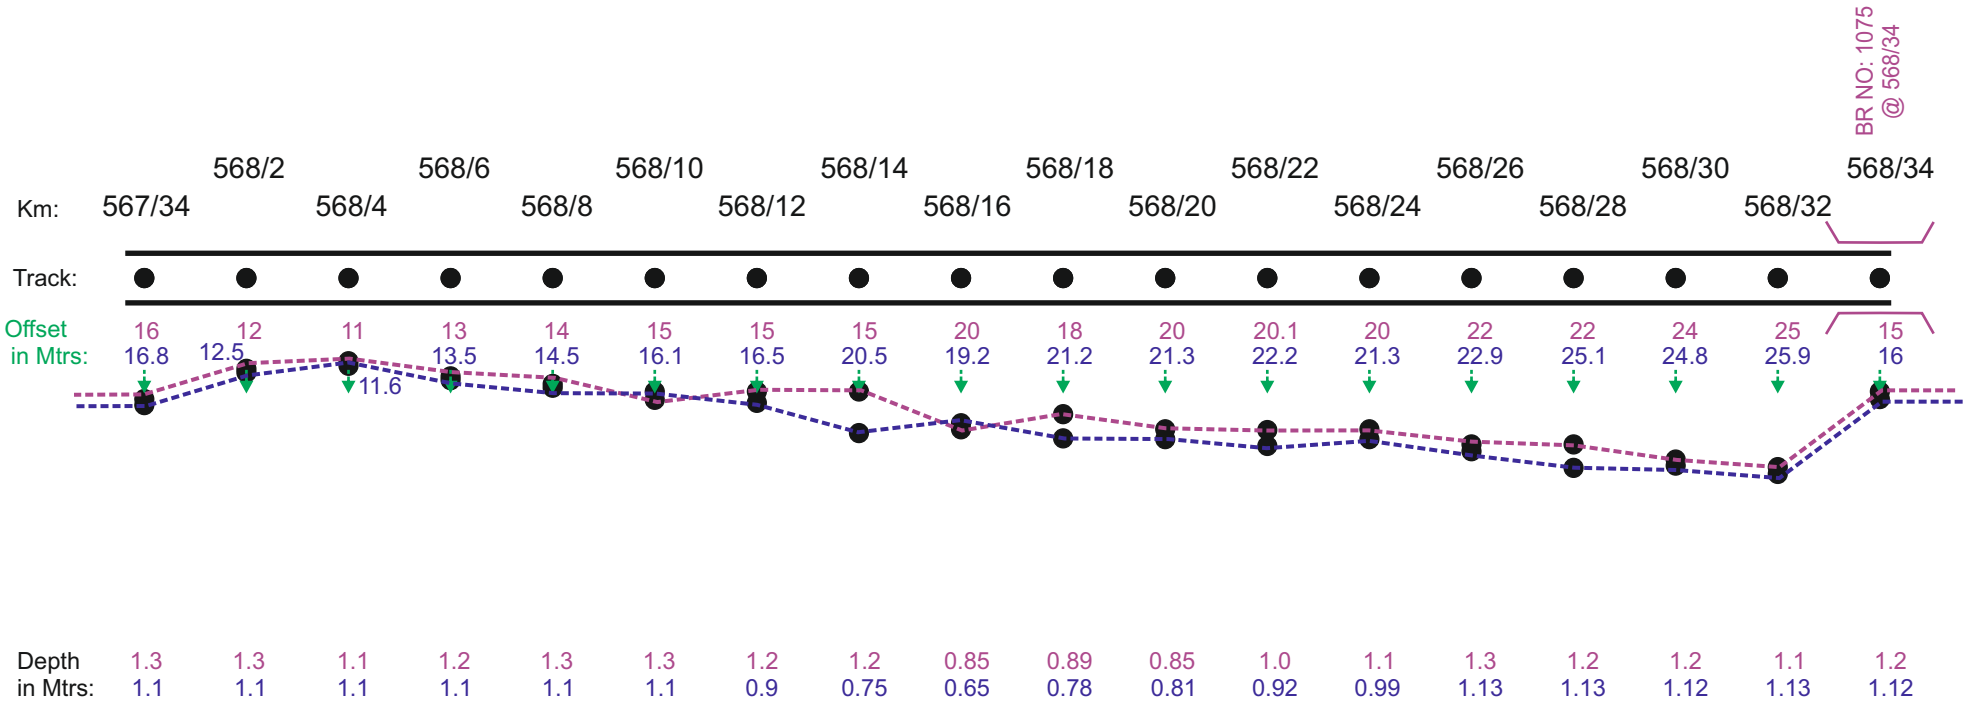

← RAICHUR

YERMARAS →


DOWN LINE

	DRAWN	SIGNAL & TELECOMMUNICATIONS	
	SSE/TELE	OFC + QUAD UNDER GROUND CABLE ROUTE DIAGRAM BET : MOLAGAVALLI - WADI	
	ADSTE		
		SHEET	SHEETS
		106	212

NOTE :- MEASUREMENT IN METERS FROM CENTER LINE OF THE TRACK.

LEGEND

	POWER CABLE CROSSING		TRACK (Double Line)		OFC
	MLC		TRACK (Single Line)		'6' QUAD
	UMLC		ROB		'4' QUAD
	ILC		GIRDER BRIDGE		'6' QUAD+ '4' QUAD
	OUT OF BOUNDRY		CONCRETE BRIDGE		OFC+ '6' QUAD
	OCCUPIED BY FORMER INSIDE BOUNDRY		EC SOCKET		OFC+ '4' QUAD

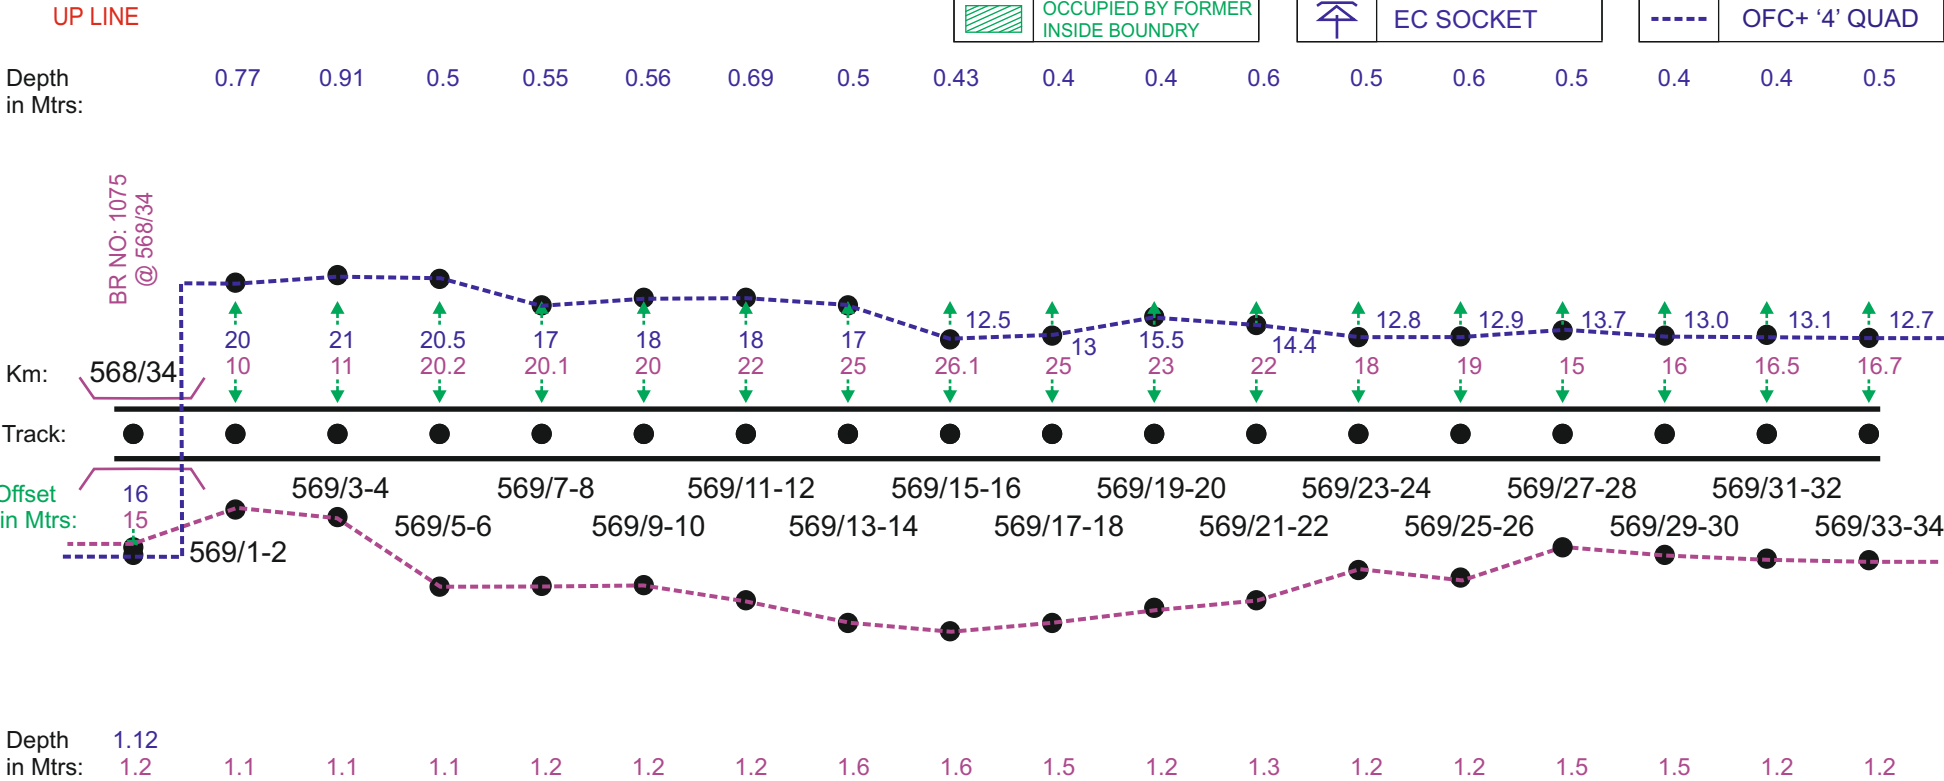

← RAICHUR

DOWN LINE

YERMARAS →


NOTE :- MEASUREMENT IN METERS FROM CENTER LINE OF THE TRACK.

	DRAWN	SIGNAL & TELECOMMUNICATIONS	
	SSE/TELE	OFC + QUAD UNDER GROUND CABLE ROUTE DIAGRAM BET : MOLAGAVALLI - WADI	
	ADSTE		
		SHEET	SHEETS
		107	212

LEGEND

	POWER CABLE CROSSING		TRACK (Double Line)		OFC
	MLC		TRACK (Single Line)		'6' QUAD
	UMLC		ROB		'4' QUAD
	ILC		GIRDER BRIDGE		'6' QUAD+ '4 QUAD
	OUT OF BOUNDRY		CONCRETE BRIDGE		OFC+ '6' QUAD
	OCCUPIED BY FORMER INSIDE BOUNDRY		EC SOCKET		OFC+ '4' QUAD

UP LINE

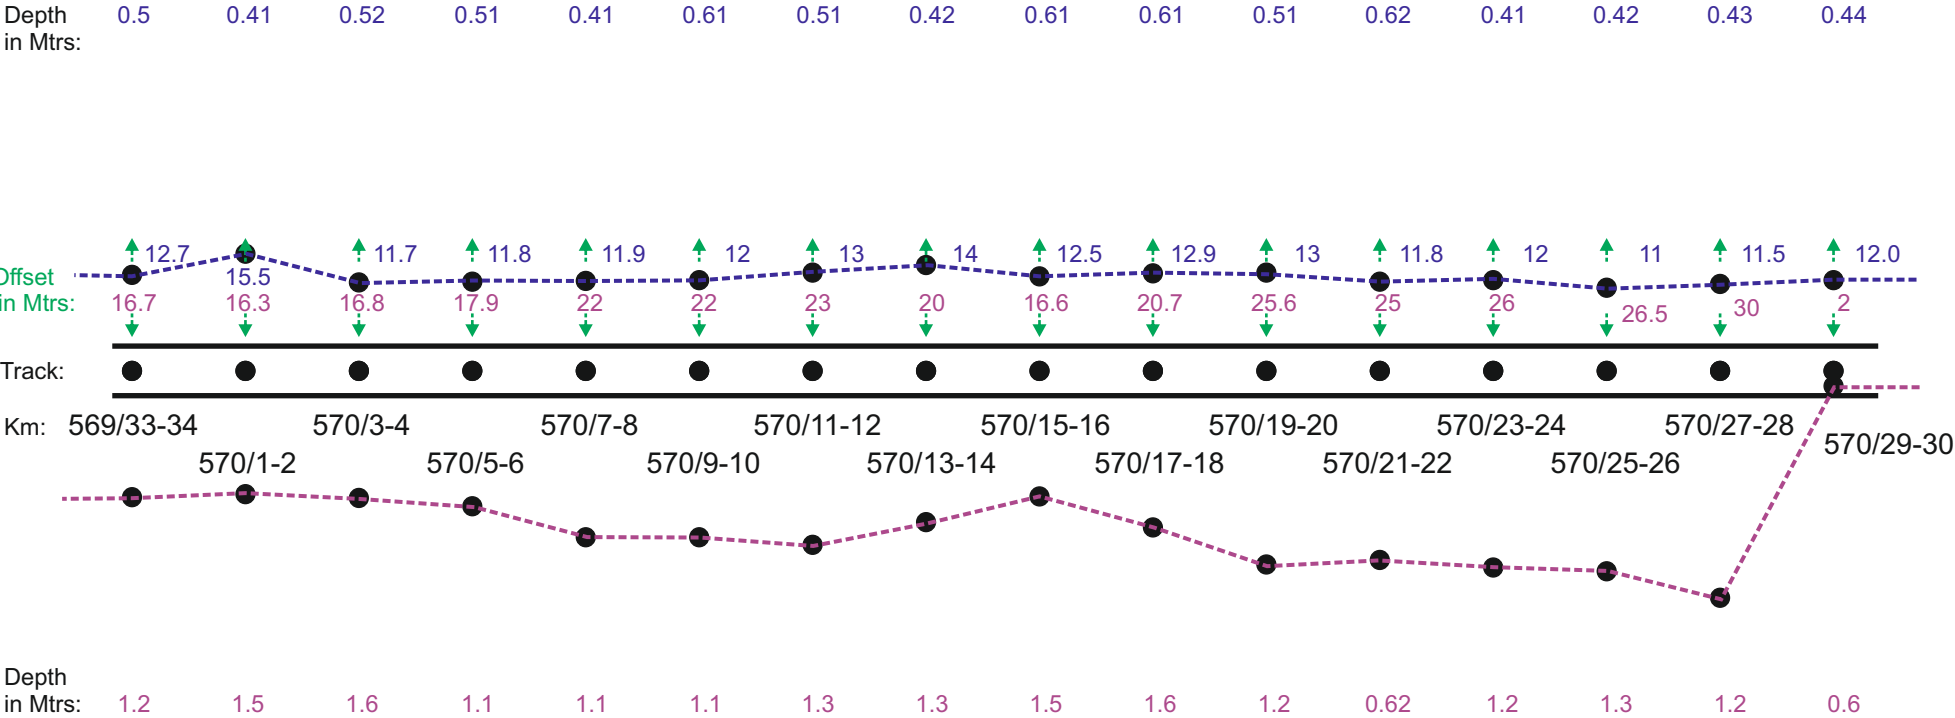

← RAICHUR

YERMARAS →

DOWN LINE

	DRAWN	SIGNAL & TELECOMMUNICATIONS	
	SSE/TELE	OFC + QUAD UNDER GROUND CABLE ROUTE DIAGRAM BET : MOLAGAVALLI - WADI	
	ADSTE		

NOTE :- MEASUREMENT IN METERS FROM CENTER LINE OF THE TRACK.

	SHEET	SHEETS
	108	212

LEGEND


	POWER CABLE CROSSING		TRACK (Double Line)		OFC
	MLC		TRACK (Single Line)		'6' QUAD
	UMLC		ROB		'4' QUAD
	ILC		GIRDER BRIDGE		'6' QUAD+ '4' QUAD
	OUT OF BOUNDRY		CONCRETE BRIDGE		OFC+ '6' QUAD
	OCCUPIED BY FORMER INSIDE BOUNDRY		EC SOCKET		OFC+ '4' QUAD

UP LINE

Depth
in Mtrs:

0.44 0.4 0.42 0.42 0.4 0.51 0.61 0.62 0.51 0.51 0.62 0.5 0.61 0.5 0.41 0.49 0.43 0.51

Offset
in Mtrs:

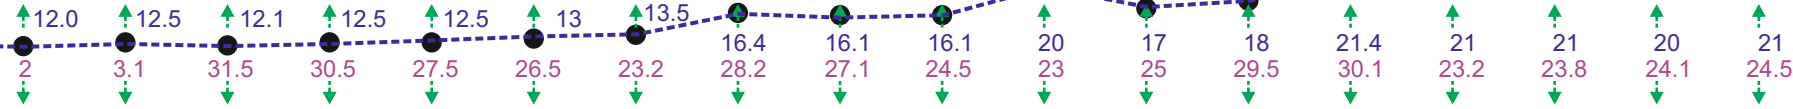

Track:

Km: 570/29-30 571/3-4 571/5-6 571/7-8 571/9-10 571/11-12 571/13-14 571/15-16 571/17-18 571/19-20 571/21-22 571/23-24 571/25-26 571/27-28 571/29-30 571/31-32 571/33-34

Depth
in Mtrs:

0.6 0.5 1.2 1.3 1.2 1.1 1.2 1.3 0.39 1.16 1.17 1.2 1.2 1.3 0.9 1.3 1.3 1.2

← RAICHUR

YERMARAS →

DOWN LINE

NOTE :- MEASUREMENT IN METERS FROM CENTER LINE OF THE TRACK.

	DRAWN	SIGNAL & TELECOMMUNICATIONS	
	SSE/TELE	OFC + QUAD UNDER GROUND CABLE ROUTE DIAGRAM BET : MOLAGAVALLI - WADI	
	ADSTE		
		SHEET	SHEETS
		109	212

LEGEND

	POWER CABLE CROSSING		TRACK (Double Line)		OFC
	MLC		TRACK (Single Line)		'6' QUAD
	UMLC		ROB		'4' QUAD
	ILC		GIRDER BRIDGE		'6' QUAD+ '4' QUAD
	OUT OF BOUNDRY		CONCRETE BRIDGE		OFC+ '6' QUAD
	OCCUPIED BY FORMER INSIDE BOUNDRY		EC SOCKET		OFC+ '4' QUAD

UP LINE

Depth
in Mtrs:

0.51 0.52 0.61 0.43 0.41 0.51 0.61 0.51 0.62 0.63 0.52 0.62 0.63 0.51 0.61 0.62

Offset
in Mtrs:

21 20 21 21 20 18 20 21 20 21.5 20 21 20.5 20 21.5 22
24.5 25 24.1 22.5 21.5 21.8 25 29 30.1 29 30.1 29.9 29.6 30.1 30.5 30.7
572/34 572/38
572/32 572/36 572/40

Track:

Km: 571/33-34 572/3-4 572/7-8 572/11-12 572/15-16 572/19-20 572/23-24 572/27-28

572/1-2 572/5-6 572/9-10 572/13-14 572/17-18 572/21-22 572/25-26 572/29-30 30.5 30 31.2 32.5 31.5

Depth
in Mtrs:

1.2 1.2 1.3 1.2 1.3 1.3 1.2 0.96 1.2 1.1 1.1 1.1 1.1 1.2 1.2 1.1 1.1 1.2 1.1 1.1 1.2

← RAICHUR

YERMARAS →

DOWN LINE

NOTE :- MEASUREMENT IN METERS FROM CENTER LINE OF THE TRACK.

	DRAWN	SIGNAL & TELECOMMUNICATIONS	
	SSE/TELE	OFC + QUAD UNDER GROUND CABLE ROUTE DIAGRAM BET : MOLAGAVALLI - WADI	
	ADSTE		
		SHEET	SHEETS
		110	212