


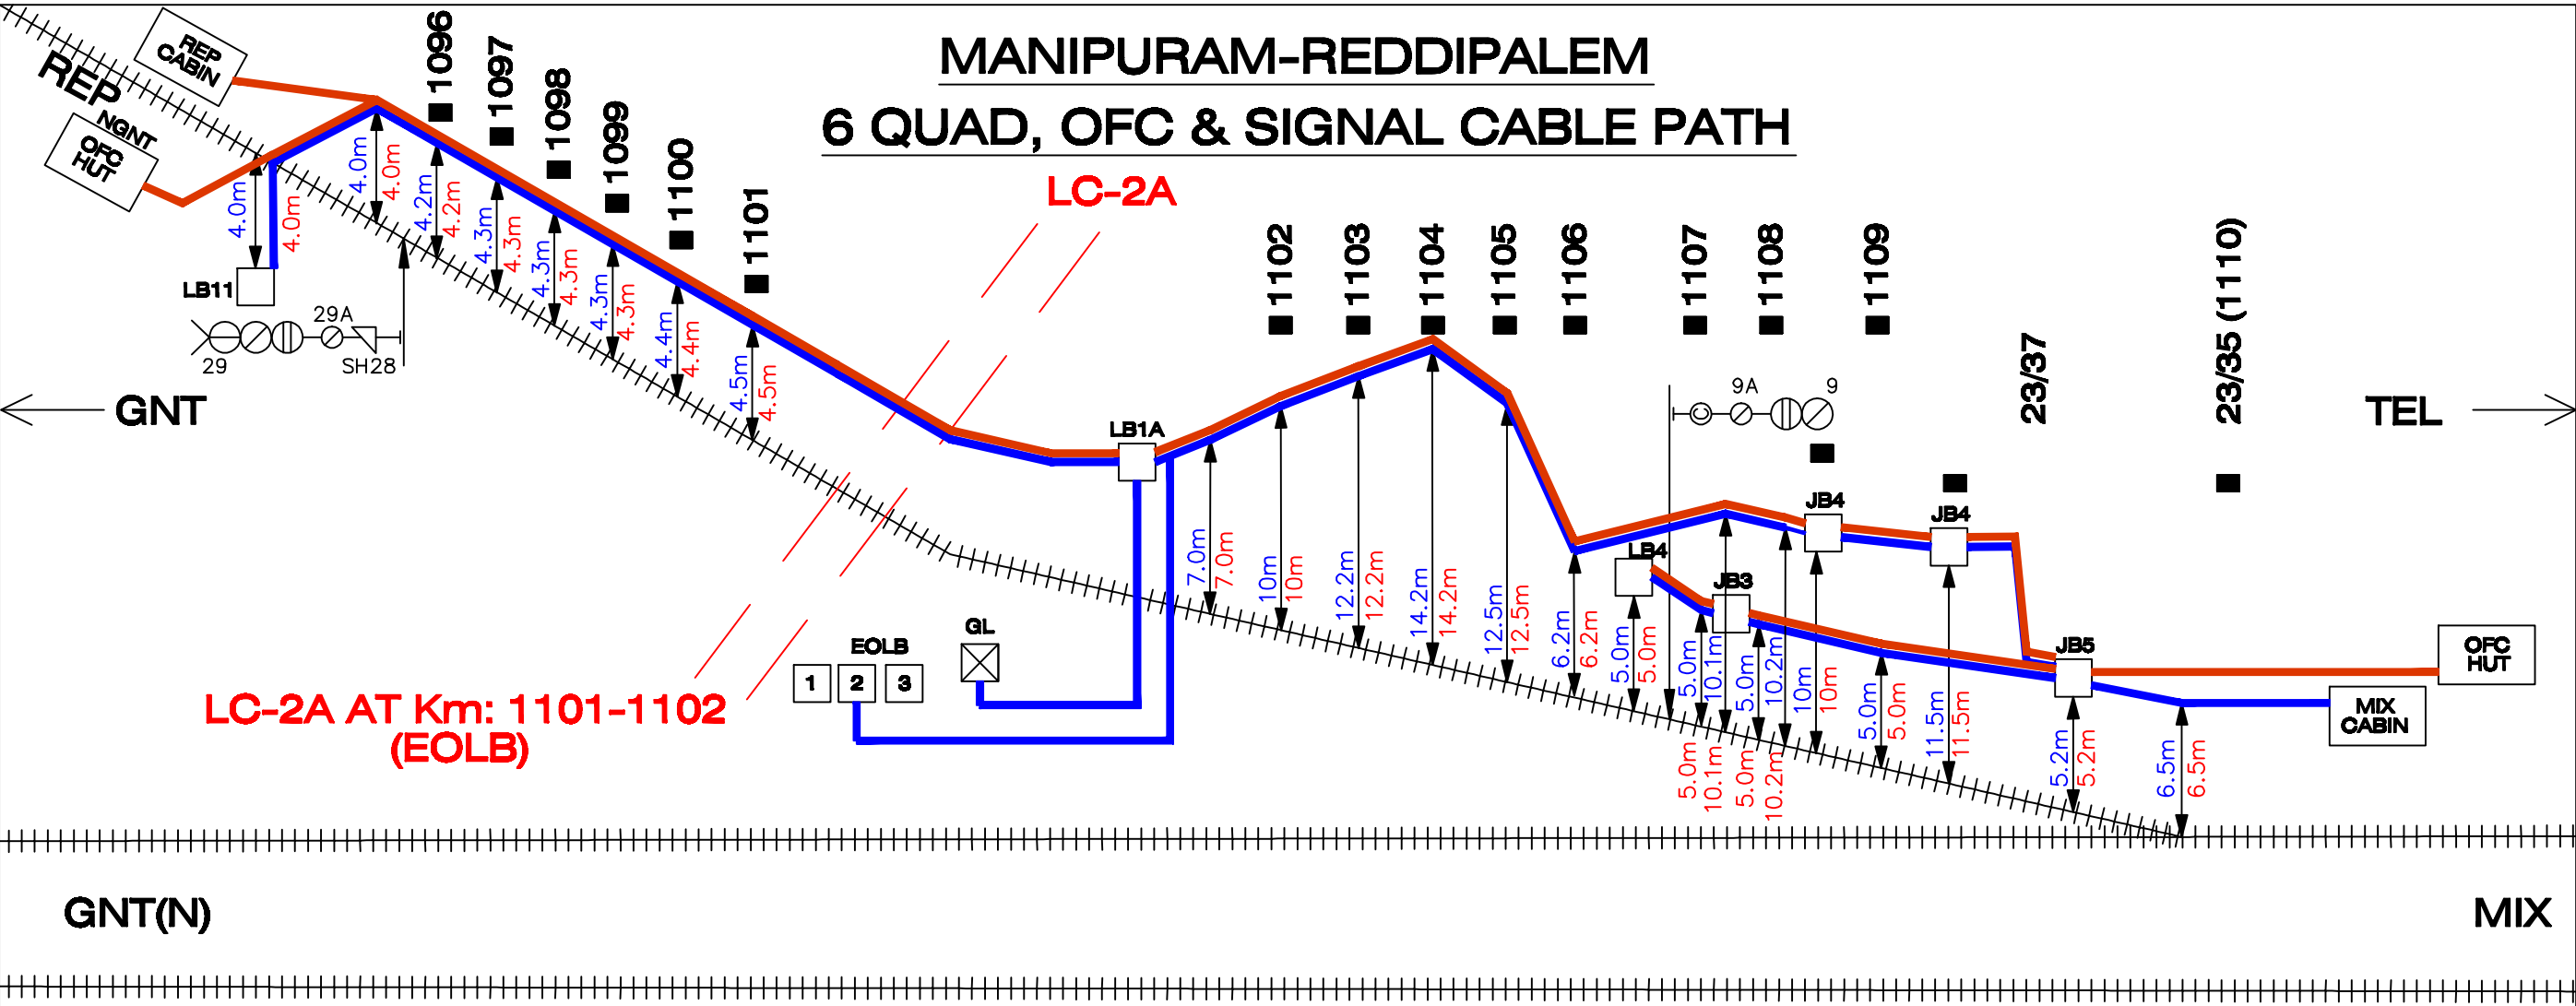

⚡	RAILWAY TRACK
—	50PAIR & OFC CABLE
—	SIGNAL CABLE
⌈⌋	BRIDGE/CULVERT
⊕	EC
⚡	L.C.GATE

—							
ALT No.	(M.NAGESWARA RAO NAIK) SSE/D	AGM/RCIL	(K.SAMUAL PRASAD) SSE/S/GNT	(P.RAVI BABU) SSE/T/GNT-I	(D.SARATH BABU) ADSTE/GNT	(B.LAKSHMAN) Sr.DSTE/GNT	MIX - REP SECTION