


BOMMAIPALLI-PAGIDIPALLI
6 QUAD, OFC & SIGNAL CABLE PATH

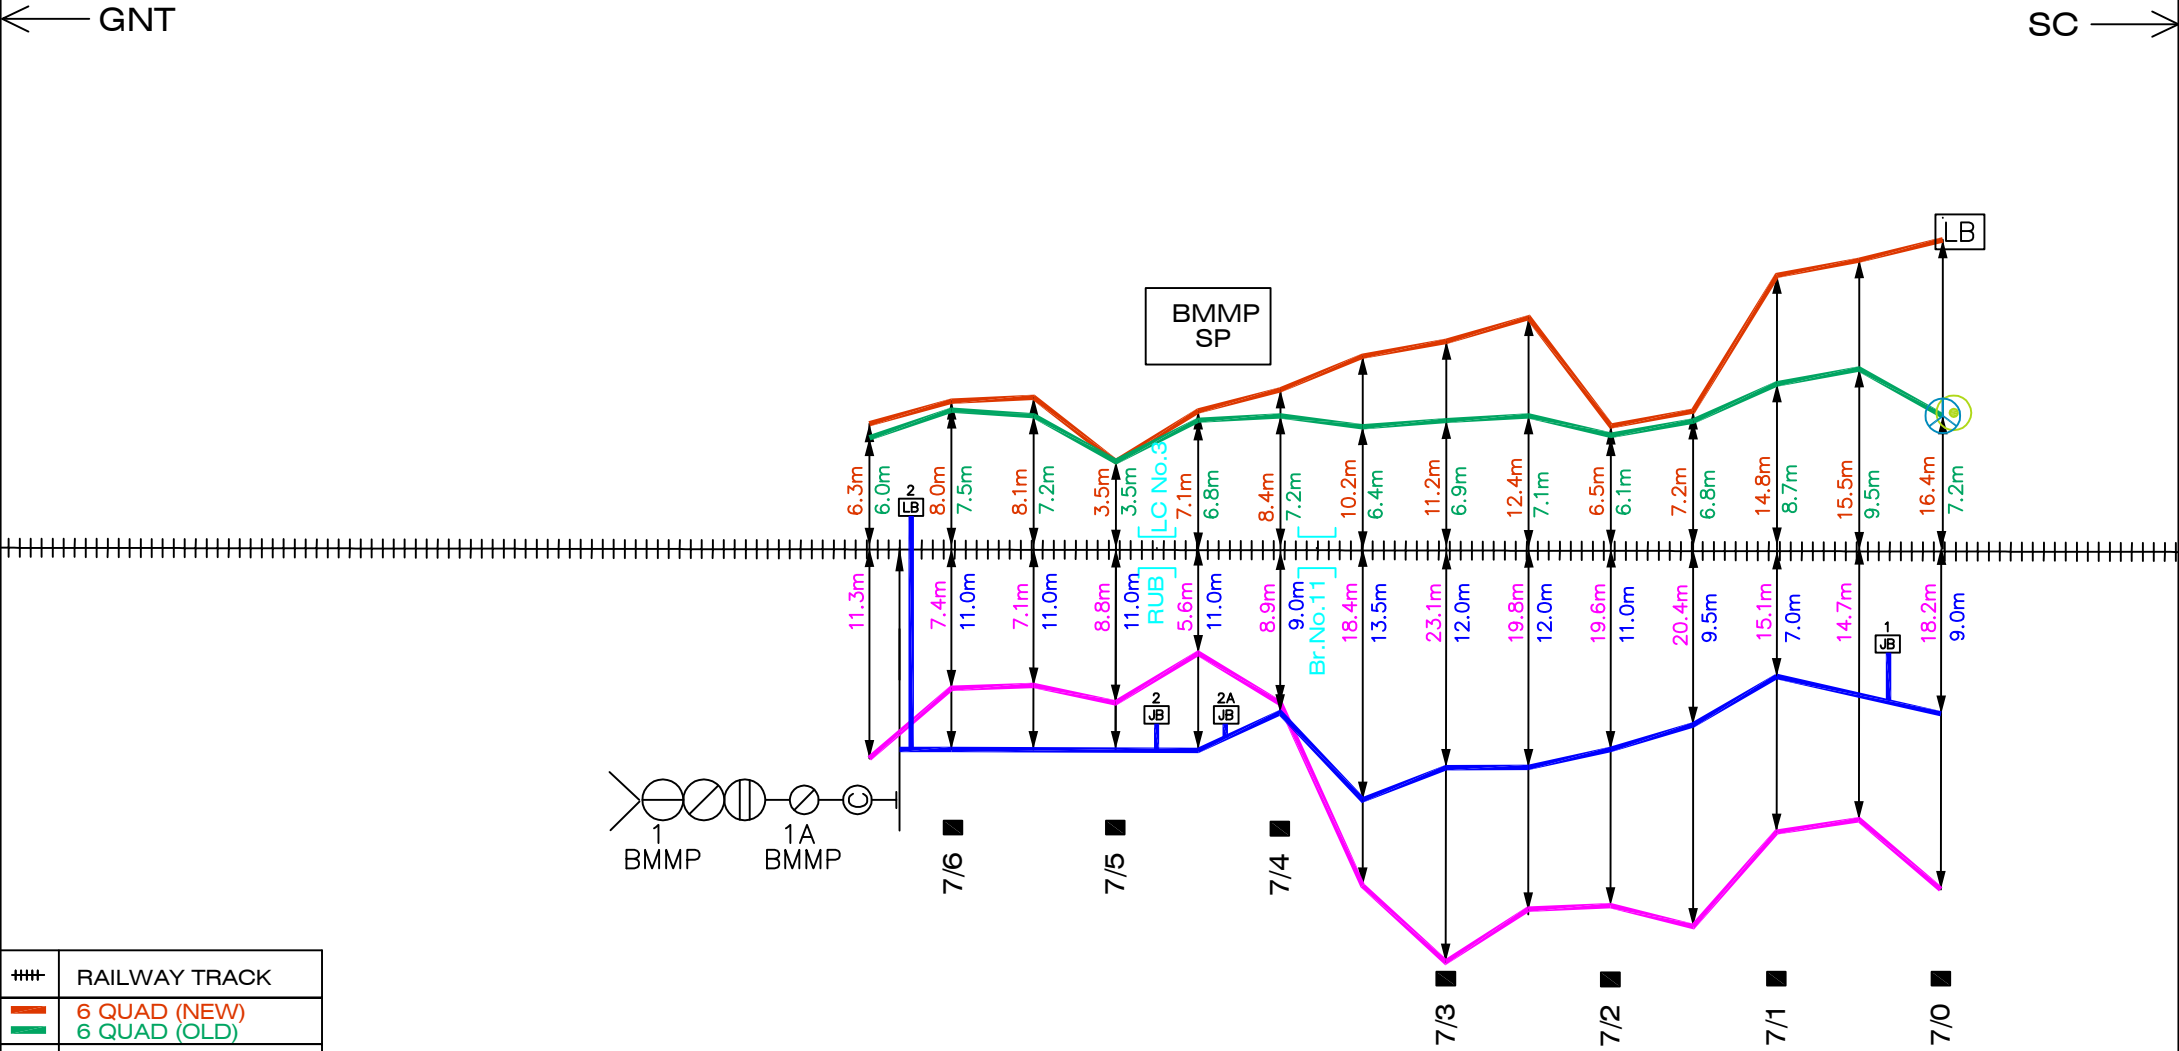


###	RAILWAY TRACK
6 QUAD (NEW)	6 QUAD (NEW)
6 QUAD (OLD)	6 QUAD (OLD)
OFC CABLE	OFC CABLE
SIGNAL CABLE	SIGNAL CABLE
LB NORMAL/ DERIVATION JOINT	LB NORMAL/ DERIVATION JOINT
BRIDGE/CULVERT	BRIDGE/CULVERT
EC POST	EC POST
L.C.GATE	L.C.GATE


[illegible]

BMMP - PGDP SECTION

BOMMAIPALLI-PAGIDIPALLI
6 QUAD, OFC & SIGNAL CABLE PATH

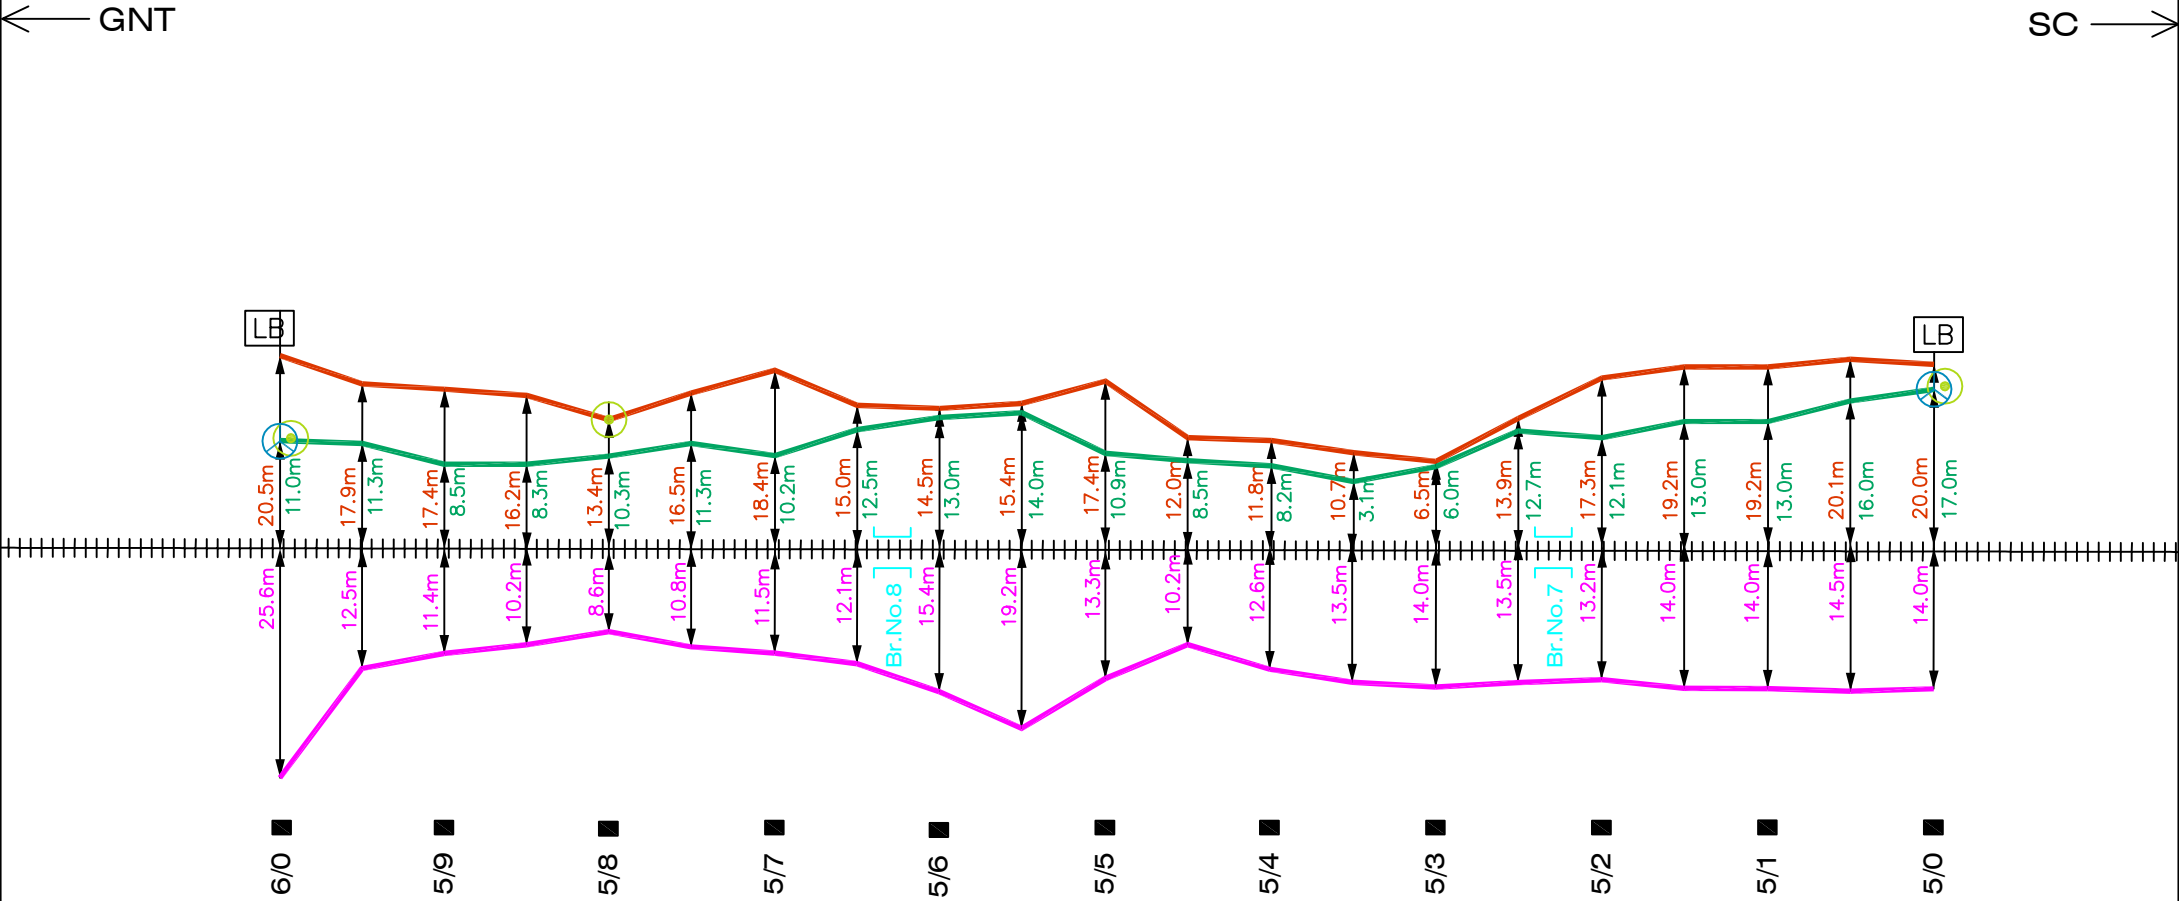

BOMMAIPALLI-PAGIDIPALLI
6 QUAD, OFC & SIGNAL CABLE PATH

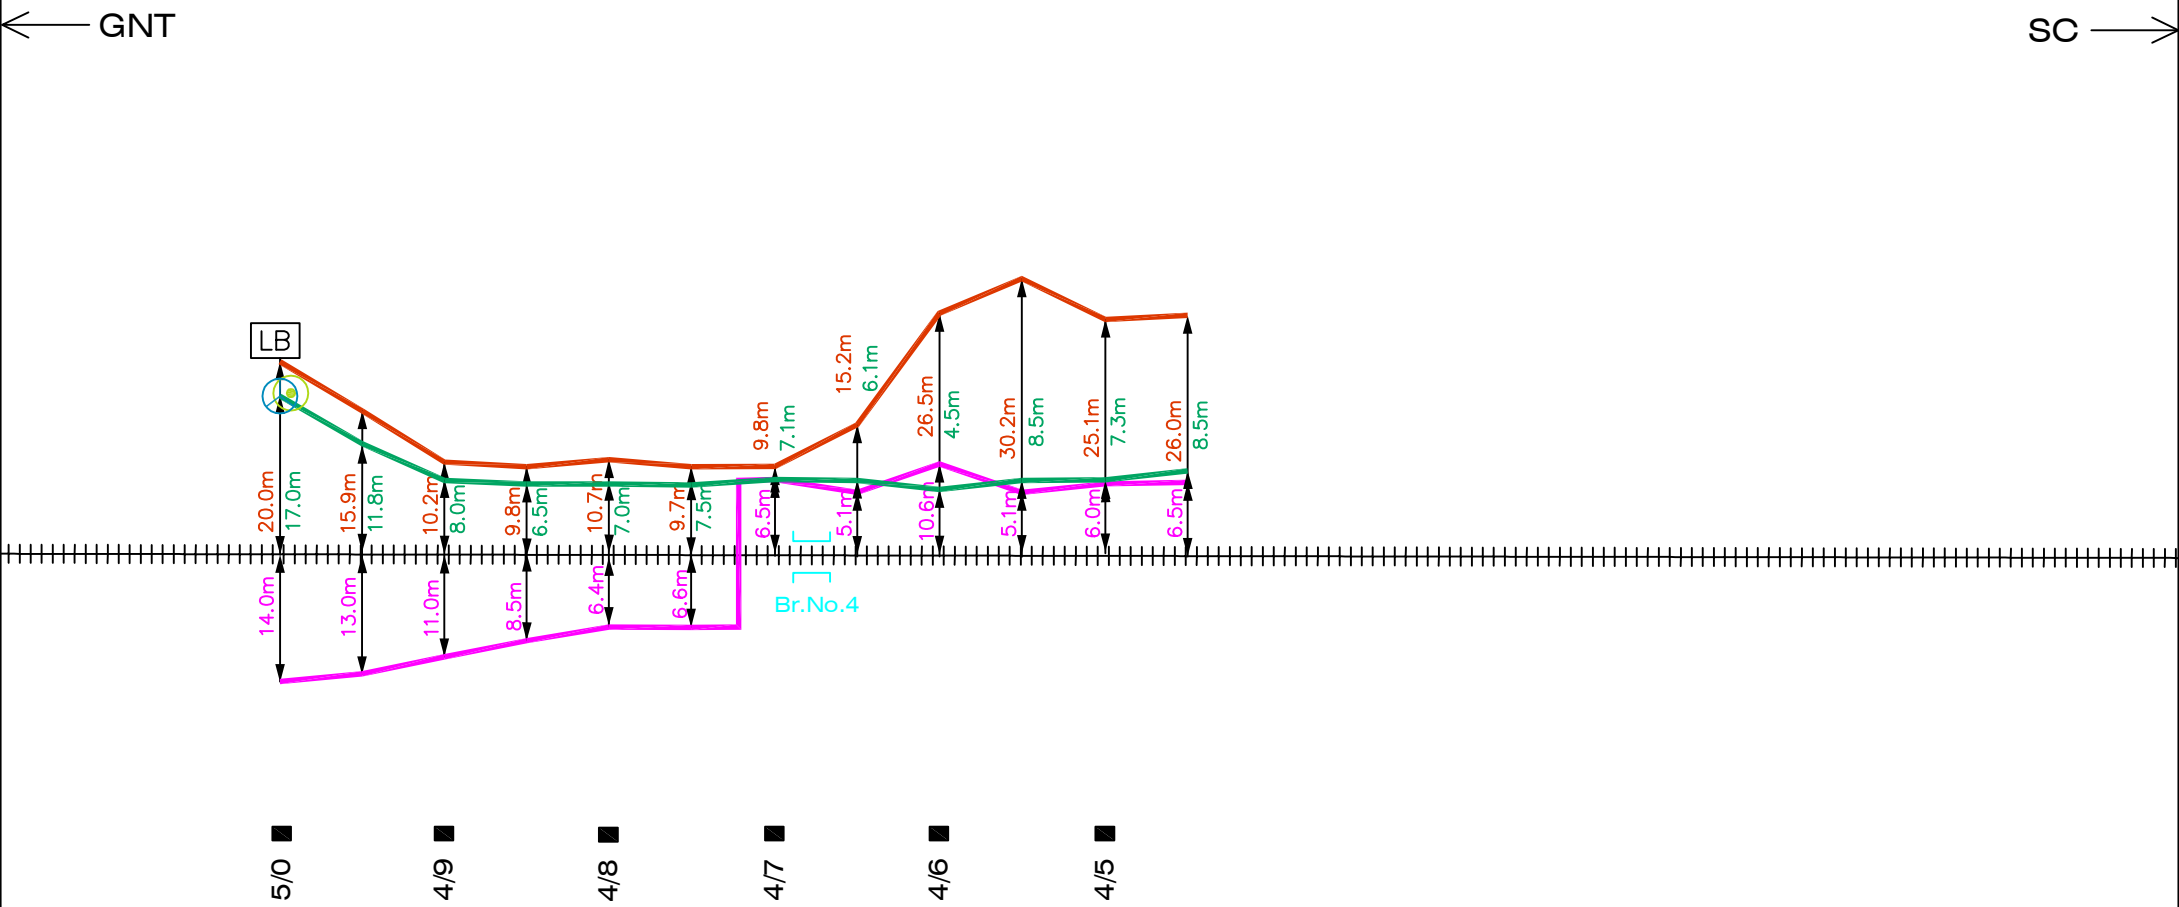

+++	RAILWAY TRACK
	6 QUAD (NEW) 6 QUAD (OLD)
	OFC CABLE
	SIGNAL CABLE
	LB NORMAL/ DERIVATION JOINT
	BRIDGE/CULVERT
	EC POST
	L.C.GATE

—							BMMP - PGDP SECTION
ALT No.	(M.NAGESWARA RAO NAIK) SSE/D	AGM/RCIL	(S.RAVIKUMAR) SSE/S/NLDA	(S.DHARMAGNANI) SSE/T/NLDA	(D.SARATH BABU) ADSTE/GNT	(B.LAKSHMAN) Sr.DSTE/GNT	