


BOMMAIPALLI-PAGIDIPALLI

6 QUAD, OFC & SIGNAL CABLE PATH

← GNT

→ SC

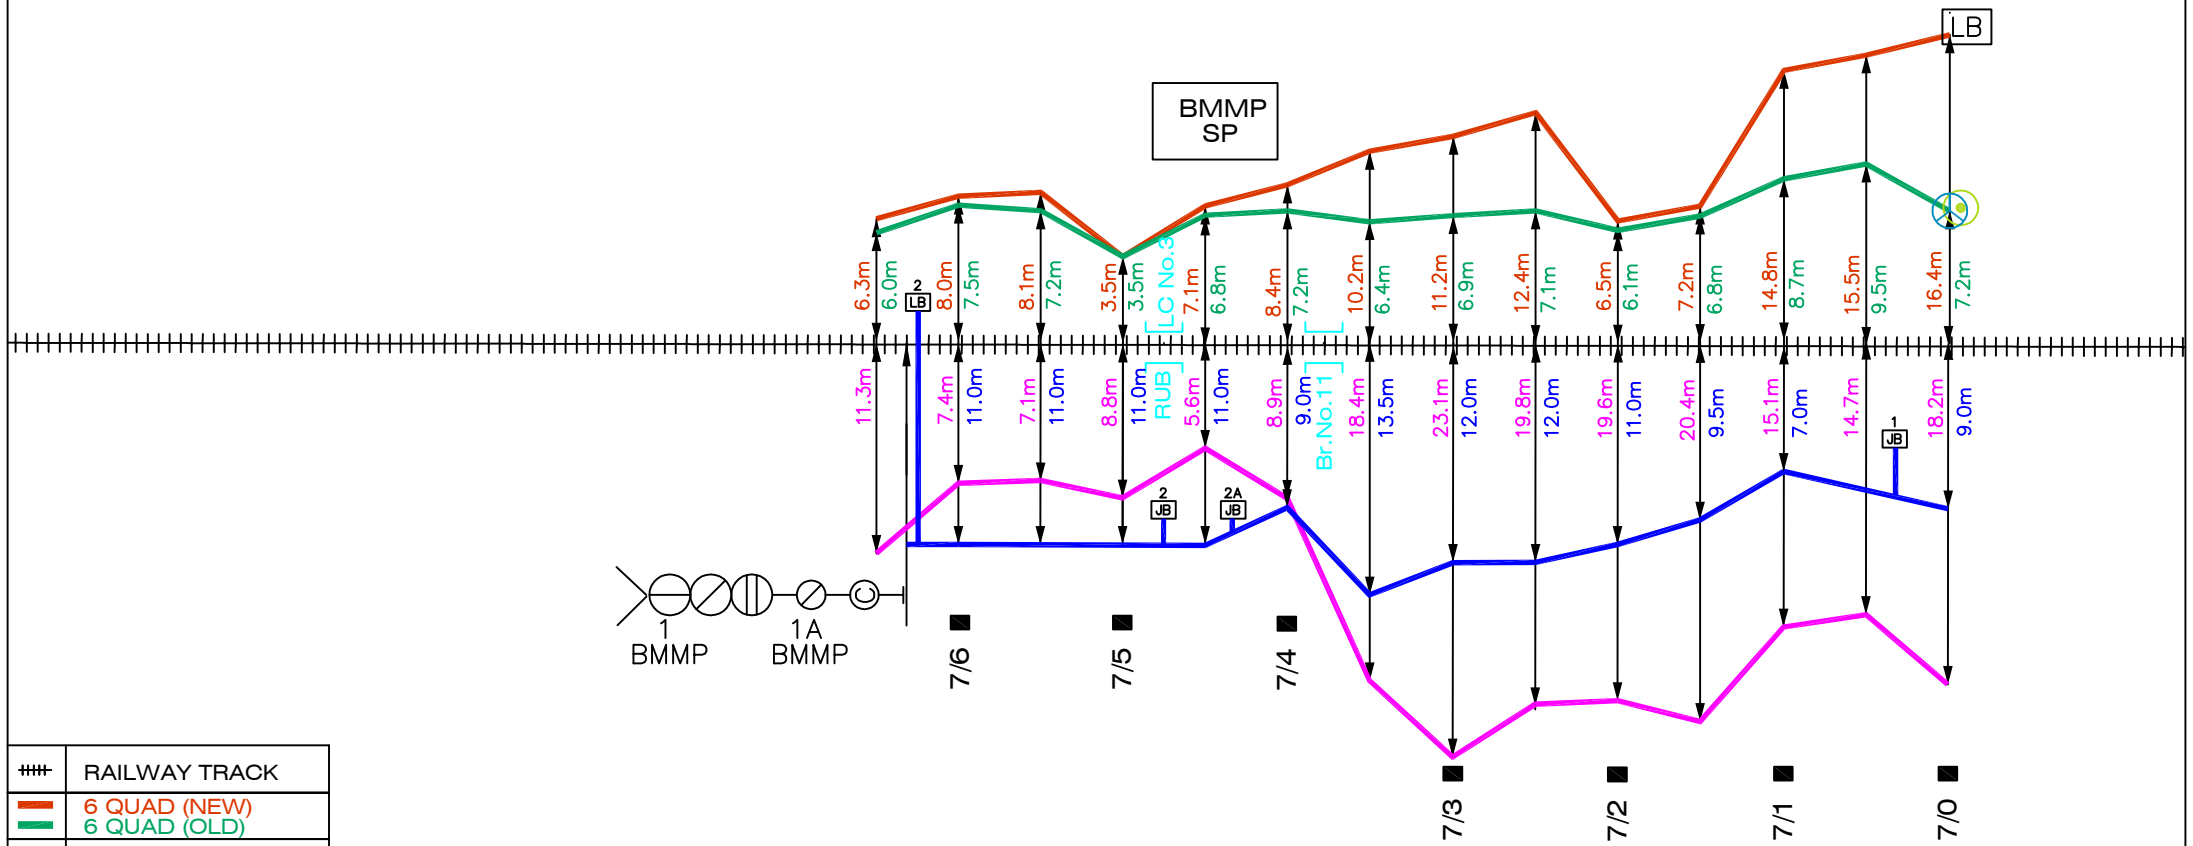

###	RAILWAY TRACK
—	6 QUAD (NEW)
—	6 QUAD (OLD)
—	OFC CABLE
—	SIGNAL CABLE
	LB NORMAL/ DERIVATION JOINT
	BRIDGE/CULVERT
	EC POST
	L.C.GATE


BMMP - PGDP SECTION

BOMMAIPALLI-PAGIDIPALLI

6 QUAD, OFC & SIGNAL CABLE PATH

← GNT

SC →

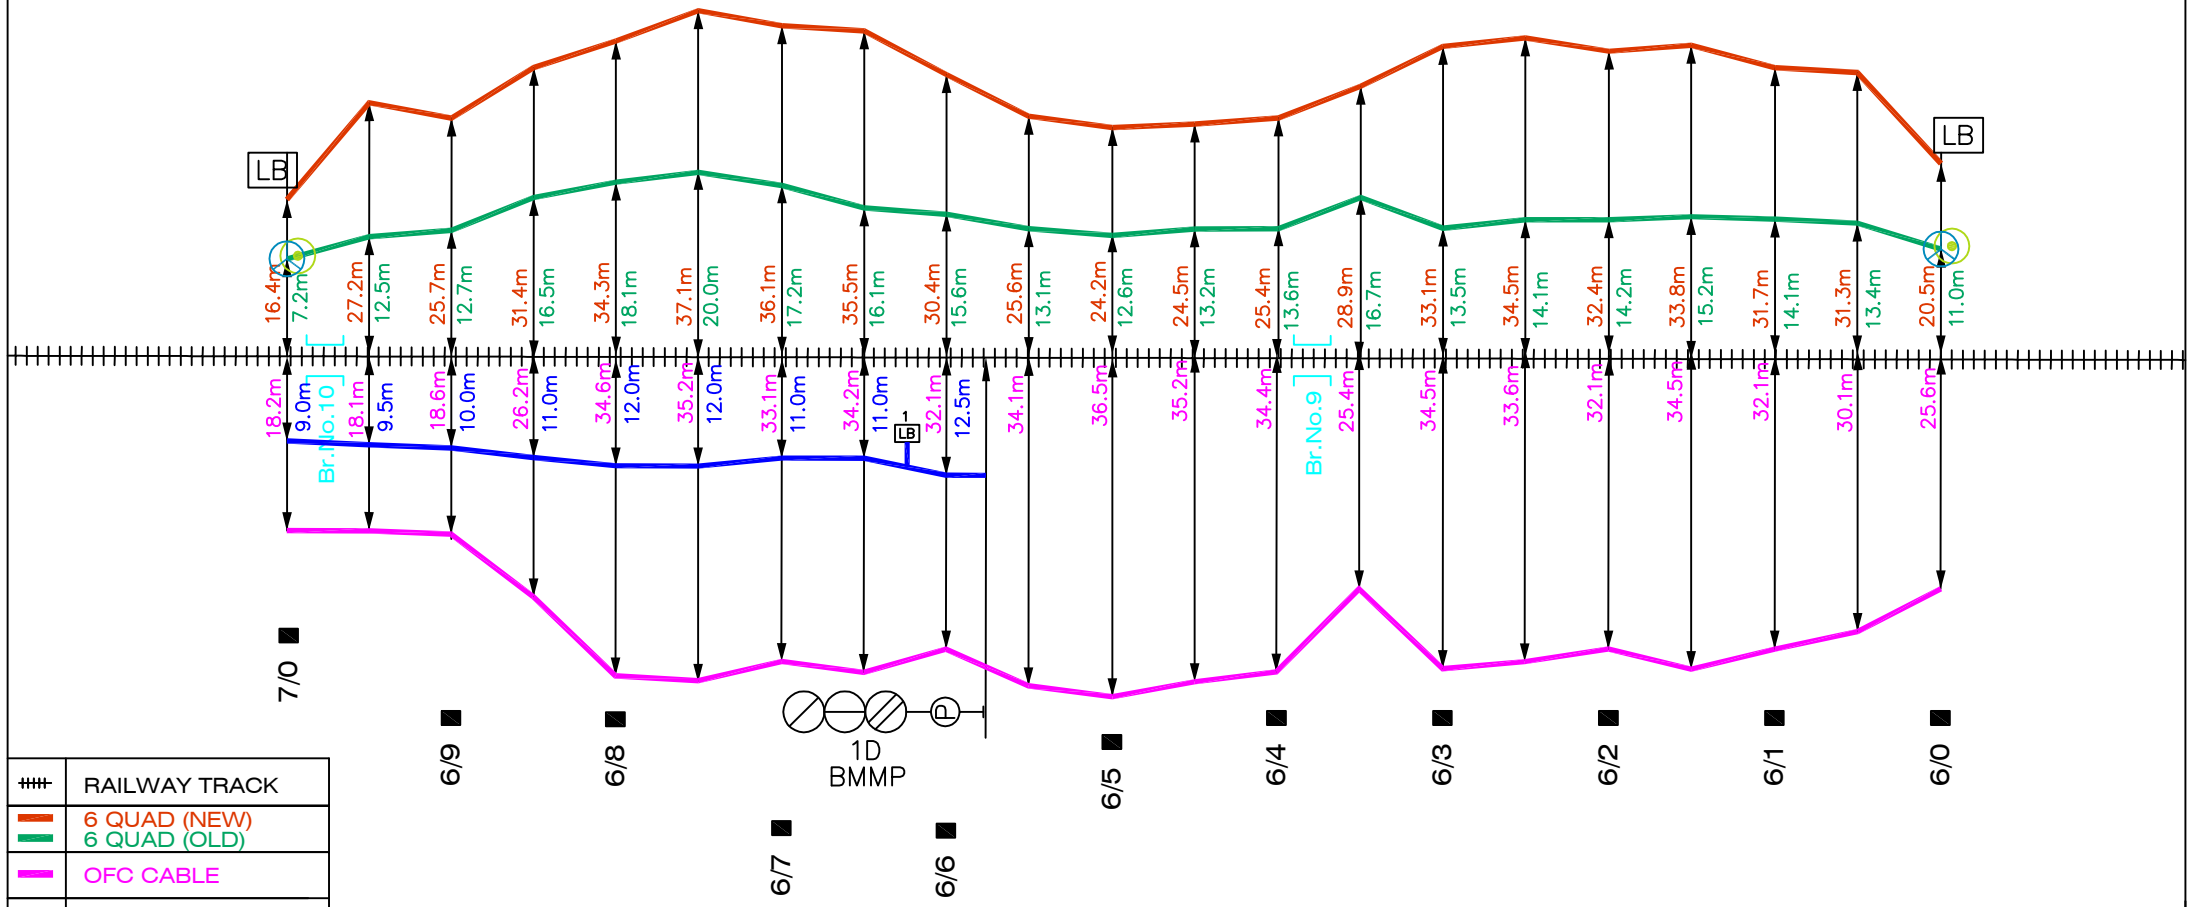


##	RAILWAY TRACK
—	6 QUAD (NEW)
—	6 QUAD (OLD)
—	OFC CABLE
—	SIGNAL CABLE
	LB NORMAL/DERIVATION JOINT
	BRIDGE/CULVERT
	EC POST
	L.C.GATE

BMMP - PGDP SECTION


BOMMAIPALLI-PAGIDIPALLI

6 QUAD, OFC & SIGNAL CABLE PATH

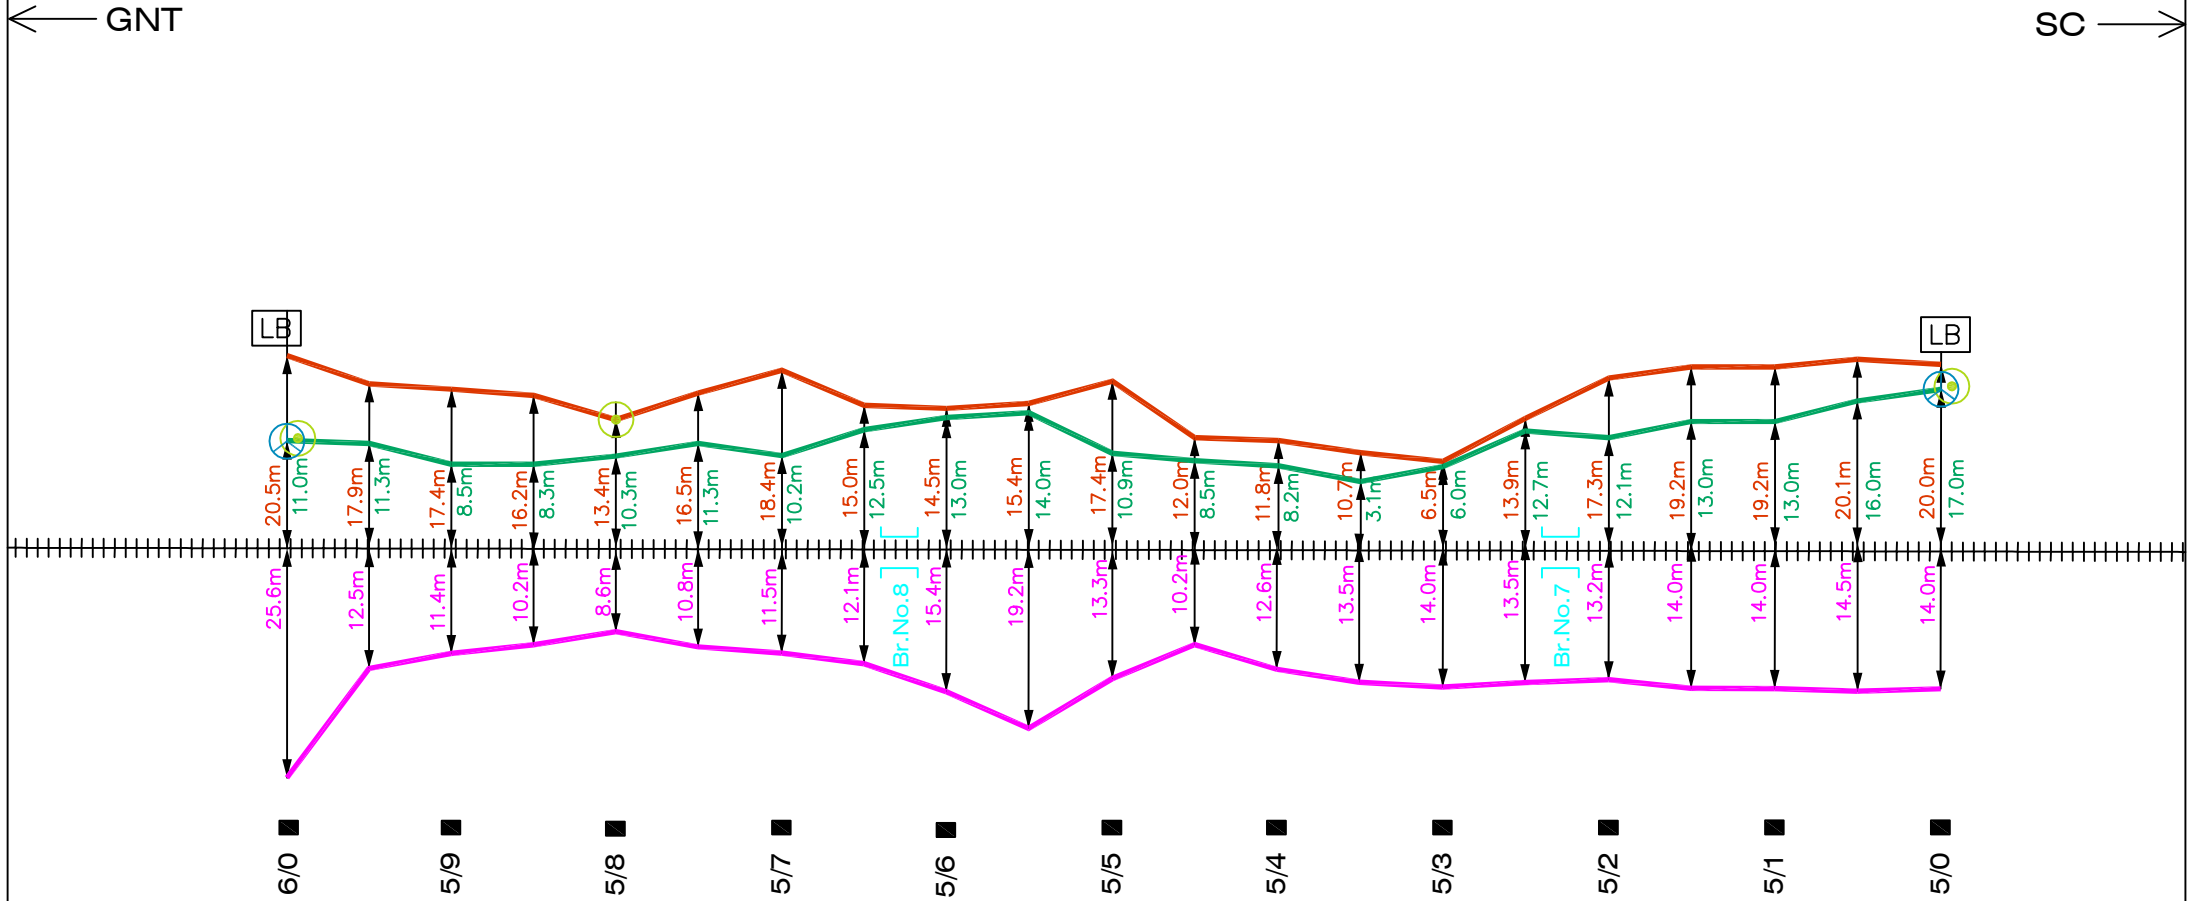

###	RAILWAY TRACK
	6 QUAD (NEW)
	6 QUAD (OLD)
	OFC CABLE
	SIGNAL CABLE
	LB NORMAL/ DERIVATION JOINT
	BRIDGE/CULVERT
	EC POST
	L.C.GATE

BOMMAIPALLI-PAGIDIPALLI 6 QUAD, OFC & SIGNAL CABLE PATH

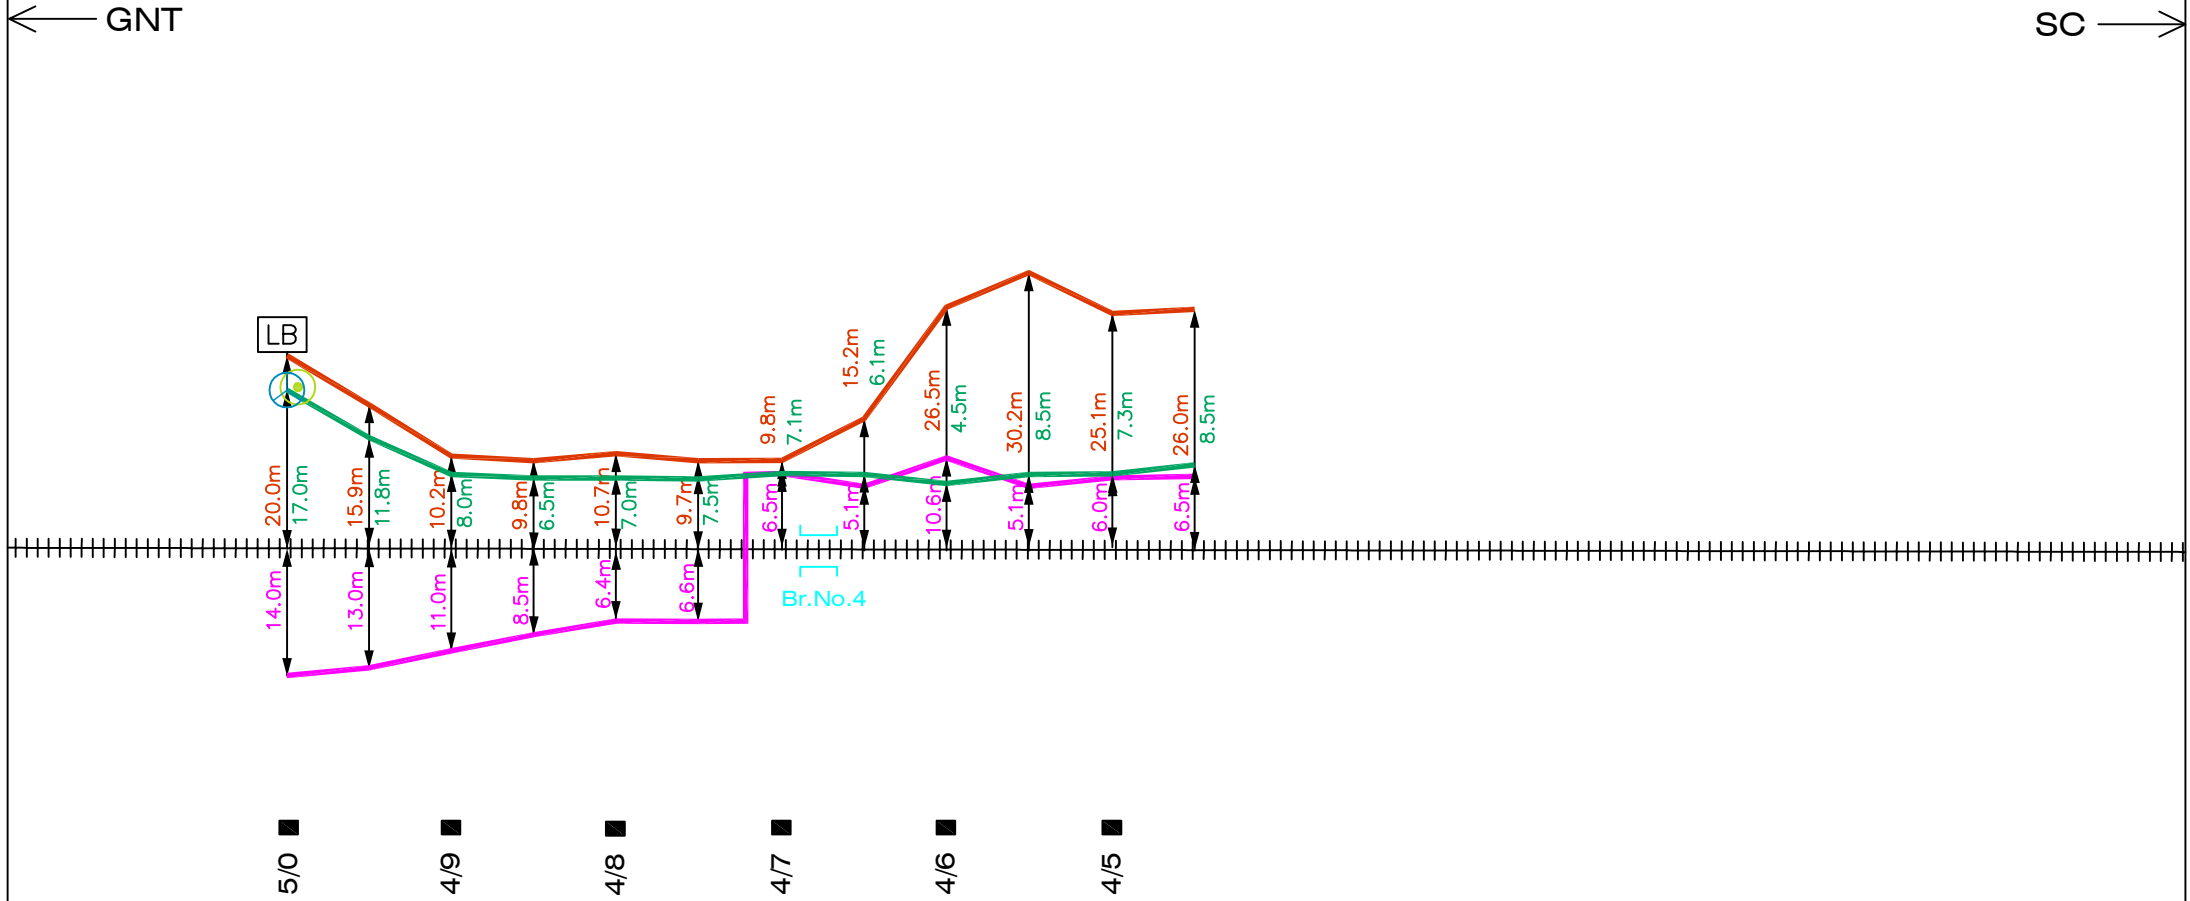

###	RAILWAY TRACK
—	6 QUAD (NEW)
—	6 QUAD (OLD)
—	OFC CABLE
—	SIGNAL CABLE
	LB NORMAL/ DERIVATION JOINT
	BRIDGE/CULVERT
	EC POST
	L.C.GATE

—								BMMP - PGDP SECTION
ALT No.	(M.NAGESWARA RAO NAIK) SSE/D	AGM/RCIL	(S.RAVIKUMAR) SSE/S/NLDA	(S.DHARMAGNANI) SSE/T/NLDA	(D.SARATH BABU) ADSTE/GNT	(B.LAKSHMAN) Sr.DSTE/GNT		