

SOUTH CENTRAL RAILWAY
SIGNAL & TELECOMMUNICATIONS
GUNTAKAL DIVISION

DATE OF SURVEY DONE:


25-01-2023



6 QUAD UNDER GROUND
CABLE ROUTE DIAGRAM
BET : NANDYAL JN. - YERRAGUNTALA JN.

LEGEND

	TRACK (Double Line)		'6' QUAD
	TRACK (Single Line)		RUB
	EC SOCKET		CULVERT
	MLC		GIRDER BRIDGE
	UMLC		CONCRETE BRIDGE
	ILC		ROB

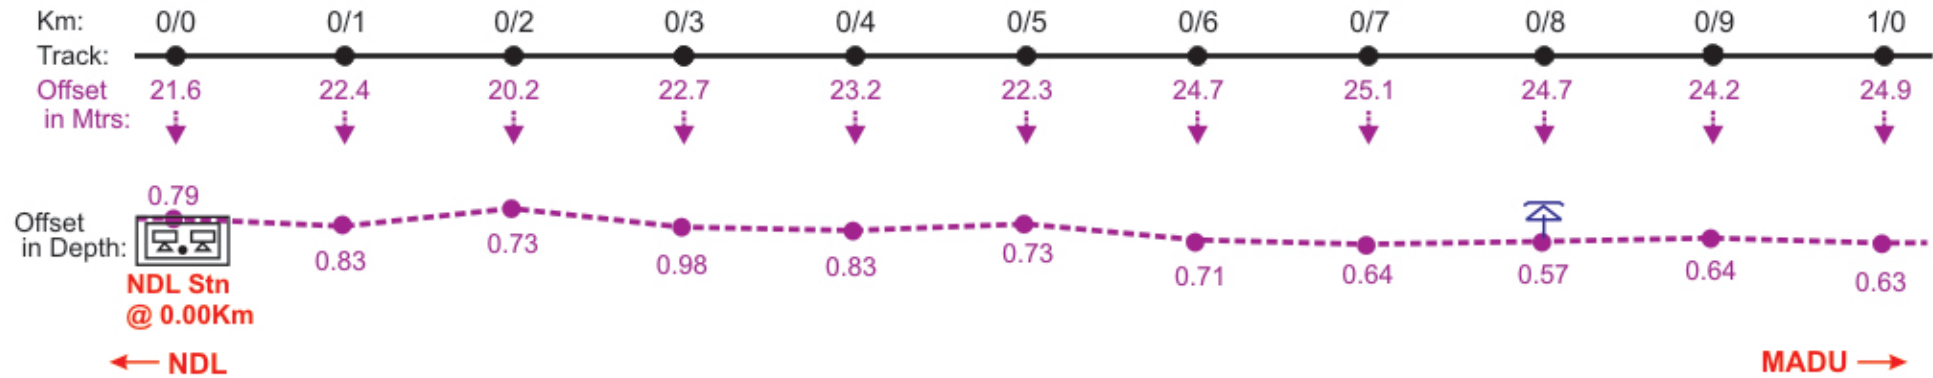


	DRAWN	SIGNAL & TELECOMMUNICATIONS	
	SSE/TELE	6 QUAD UNDER GROUND CABLE ROUTE DIAGRAM BET : NANDYAL JN. - YERRAGUNTALA JN.	
	ADSTE		
		SHEET	SHEETS
		01	123

NOTE :- MEASUREMENT IN METERS FROM CENTER LINE OF THE TRACK.

LEGEND

	TRACK (Double Line)		'6' QUAD
	TRACK (Single Line)		RUB
	EC SOCKET		CULVERT
	MLC		GIRDER BRIDGE
	UMLC		CONCRETE BRIDGE
	ILC		ROB

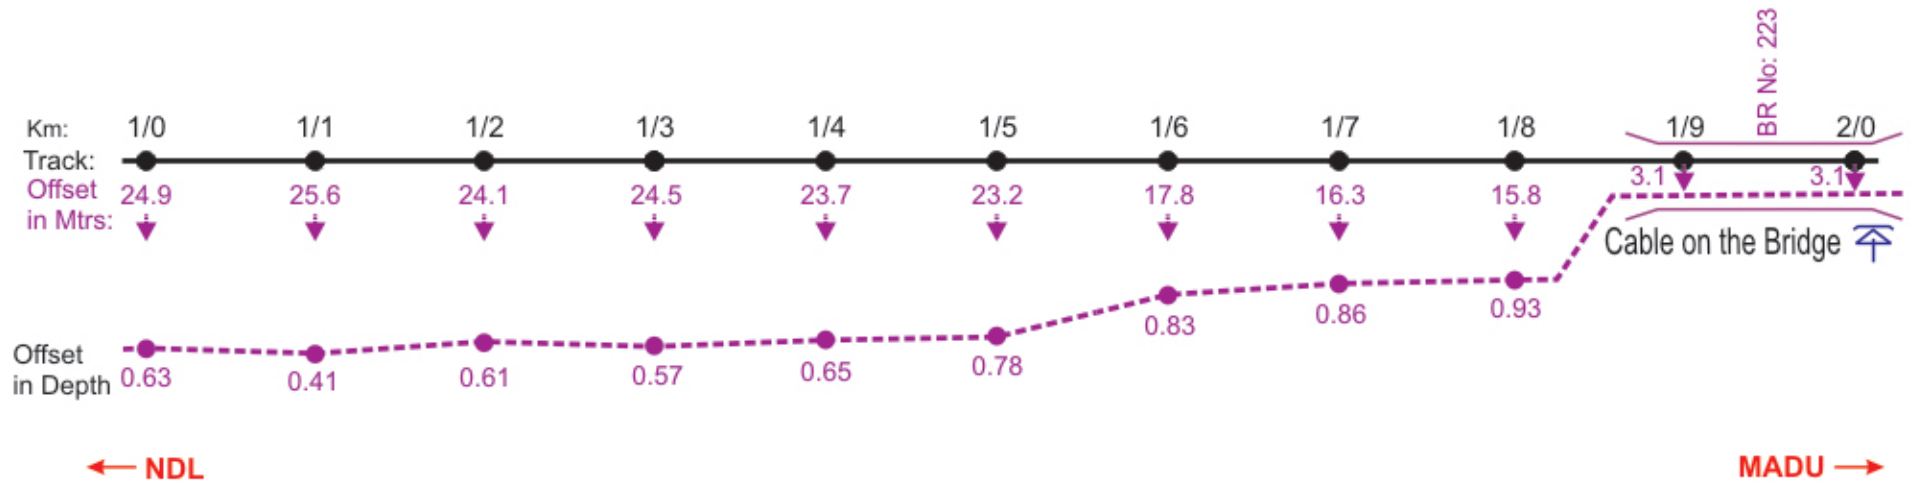

NOTE :- MEASUREMENT IN METERS FROM CENTER LINE OF THE TRACK.


	DRAWN	SIGNAL & TELECOMMUNICATIONS	
	SSE/TELE	6 QUAD UNDER GROUND CABLE ROUTE DIAGRAM BET : NANDYAL JN. - YERRAGUNTALA JN.	
	ADSTE		
		SHEET	SHEETS
		02	123

LEGEND

	TRACK (Double Line)		'6' QUAD
	TRACK (Single Line)		RUB
	EC SOCKET		CULVERT
	MLC		GIRDER BRIDGE
	UMLC		CONCRETE BRIDGE
	ILC		ROB

Offset
in Depth:

Offset
in Mtrs:

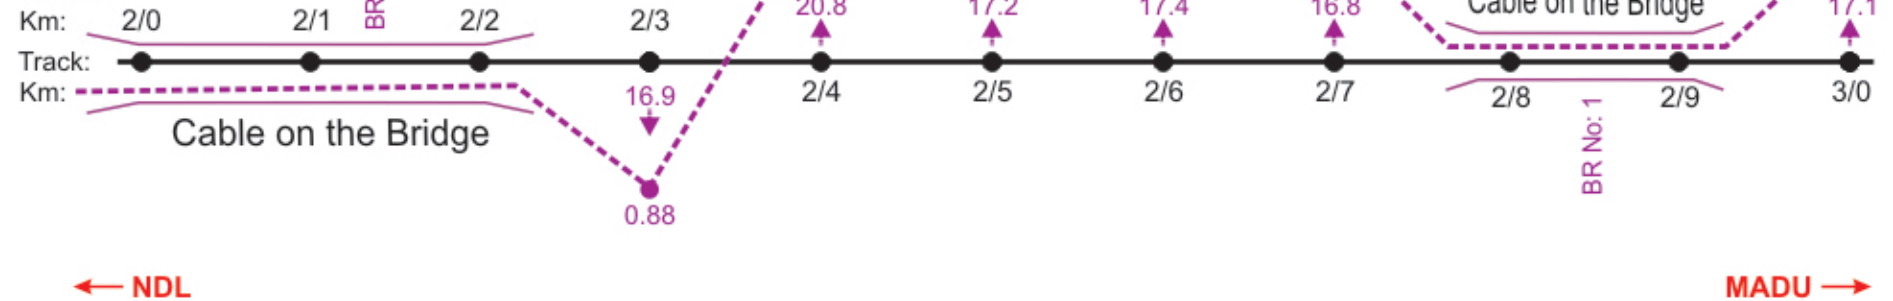


NOTE :- MEASUREMENT IN METERS FROM CENTER LINE OF THE TRACK.

	DRAWN	SIGNAL & TELECOMMUNICATIONS	
	SSE/TELE	6 QUAD UNDER GROUND CABLE ROUTE DIAGRAM BET : NANDYAL JN. - YERRAGUNTALA JN.	
	ADSTE		
		SHEET	SHEETS
		03	123

LEGEND

	TRACK (Double Line)		'6' QUAD
	TRACK (Single Line)		RUB
	EC SOCKET		CULVERT
	MLC		GIRDER BRIDGE
	UMLC		CONCRETE BRIDGE
	ILC		ROB

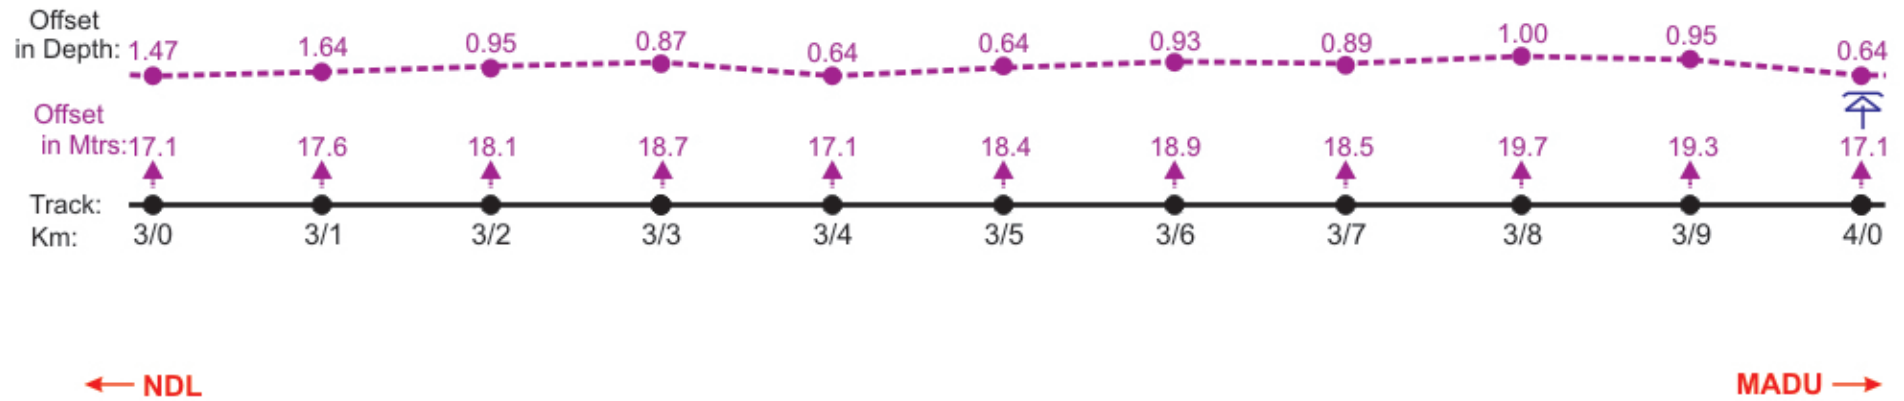


	DRAWN	SIGNAL & TELECOMMUNICATIONS	
	SSE/TELE	6 QUAD UNDER GROUND CABLE ROUTE DIAGRAM BET : NANDYAL JN. - YERRAGUNTALA JN.	
	ADSTE		
		SHEET	SHEETS
		04	123

NOTE :- MEASUREMENT IN METERS FROM CENTER LINE OF THE TRACK.

LEGEND

	TRACK (Double Line)		'6' QUAD
	TRACK (Single Line)		RUB
	EC SOCKET		CULVERT
	MLC		GIRDER BRIDGE
	UMLC		CONCRETE BRIDGE
	ILC		ROB

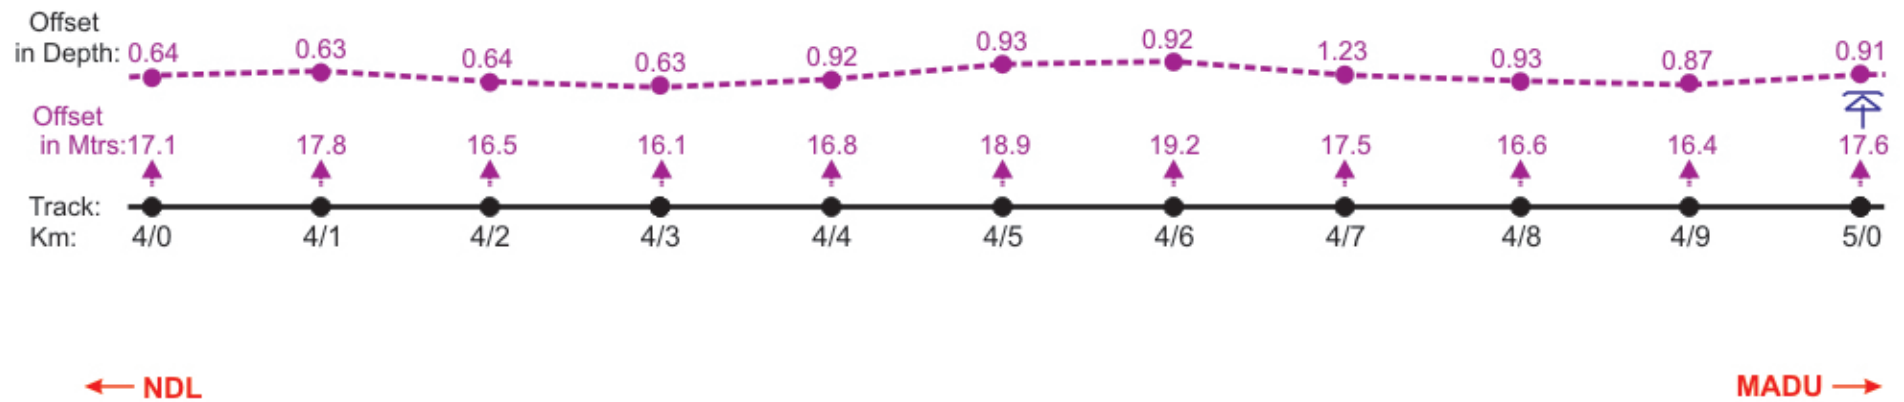


NOTE :- MEASUREMENT IN METERS FROM CENTER LINE OF THE TRACK.

	DRAWN	SIGNAL & TELECOMMUNICATIONS	
	SSE/TELE	6 QUAD UNDER GROUND CABLE ROUTE DIAGRAM BET : NANDYAL JN. - YERRAGUNTLA JN.	
	ADSTE		
		SHEET	SHEETS
		05	123

LEGEND

	TRACK (Double Line)		'6' QUAD
	TRACK (Single Line)		RUB
	EC SOCKET		CULVERT
	MLC		GIRDER BRIDGE
	UMLC		CONCRETE BRIDGE
	ILC		ROB

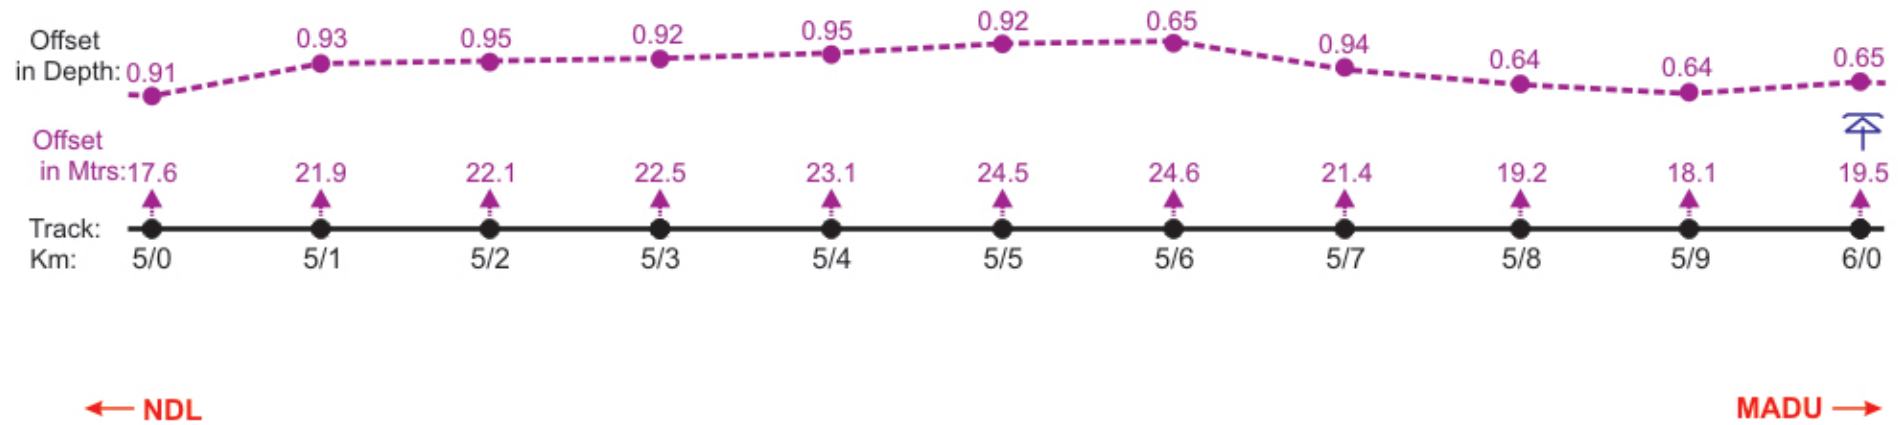


	DRAWN	SIGNAL & TELECOMMUNICATIONS	
	SSE/TELE	6 QUAD UNDER GROUND CABLE ROUTE DIAGRAM BET : NANDYAL JN. - YERRAGUNTALA JN.	
	ADSTE		
		SHEET	SHEETS
		06	123

NOTE :- MEASUREMENT IN METERS FROM CENTER LINE OF THE TRACK.

LEGEND

	TRACK (Double Line)		'6' QUAD
	TRACK (Single Line)		RUB
	EC SOCKET		CULVERT
	MLC		GIRDER BRIDGE
	UMLC		CONCRETE BRIDGE
	ILC		ROB

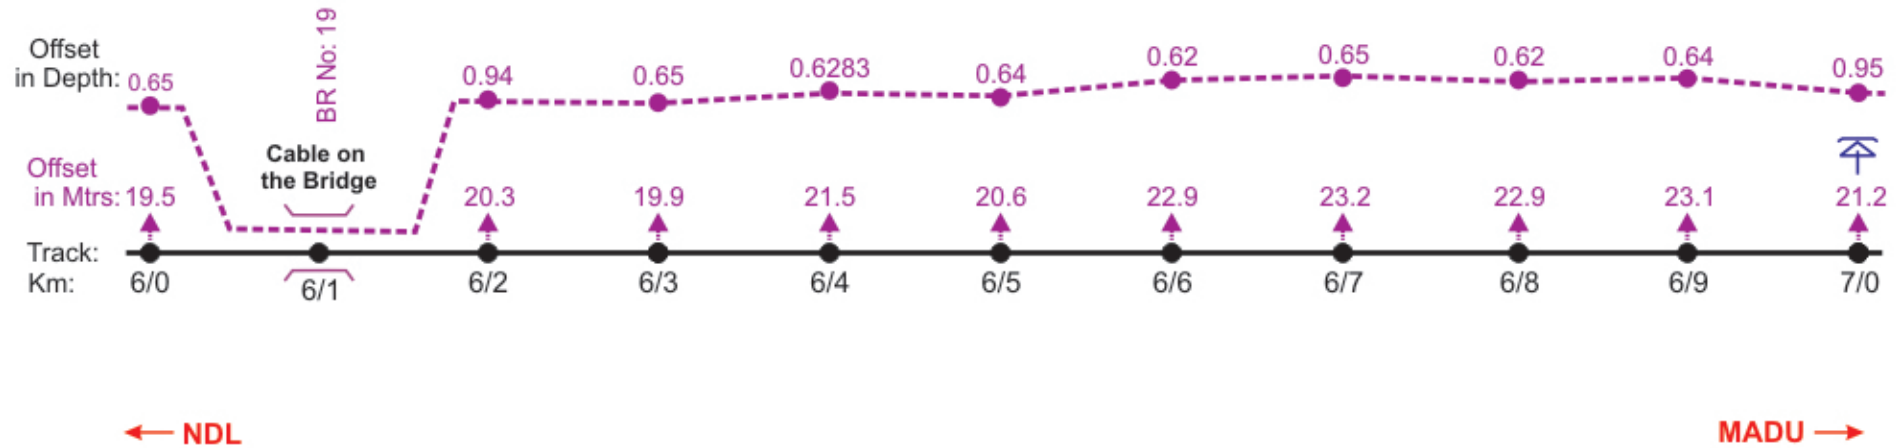


NOTE :- MEASUREMENT IN METERS FROM CENTER LINE OF THE TRACK.

	DRAWN	SIGNAL & TELECOMMUNICATIONS	
	SSE/TELE	6 QUAD UNDER GROUND CABLE ROUTE DIAGRAM BET : NANDYAL JN. - YERRAGUNTALA JN.	
	ADSTE		
		SHEET	SHEETS
		07	123

LEGEND

	TRACK (Double Line)		'6' QUAD
	TRACK (Single Line)		RUB
	EC SOCKET		CULVERT
	MLC		GIRDER BRIDGE
	UMLC		CONCRETE BRIDGE
	ILC		ROB

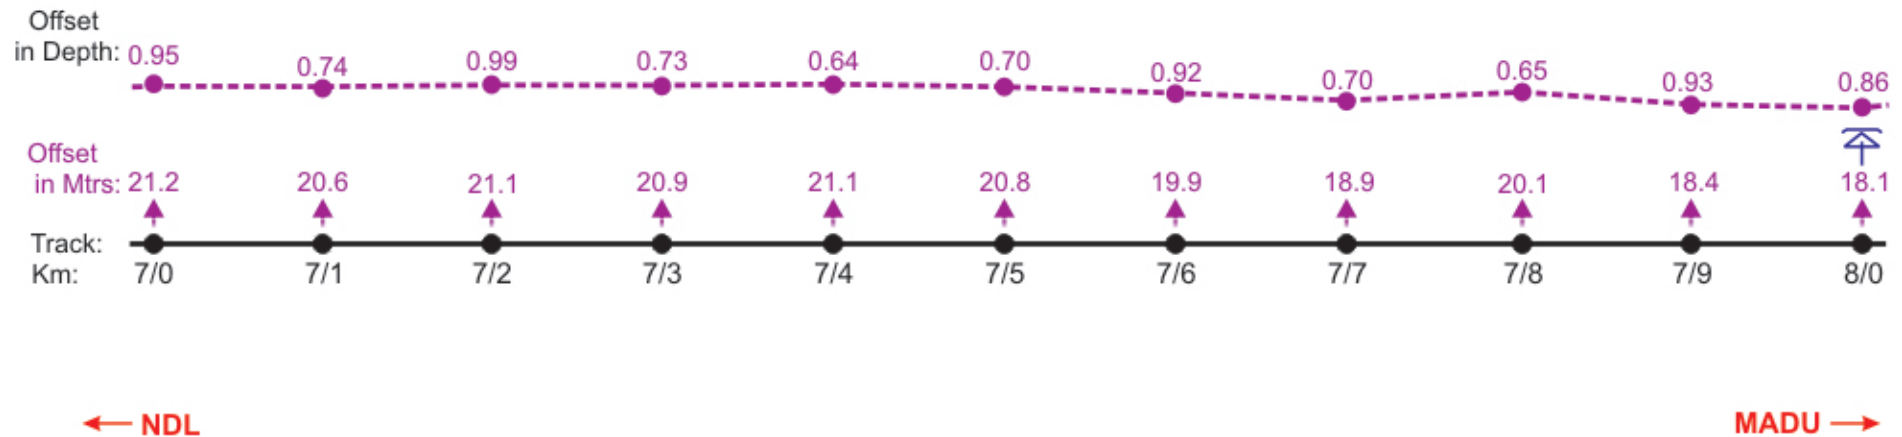


NOTE :- MEASUREMENT IN METERS FROM CENTER LINE OF THE TRACK.

	DRAWN	SIGNAL & TELECOMMUNICATIONS	
	SSE/TELE	6 QUAD UNDER GROUND CABLE ROUTE DIAGRAM BET : NANDYAL JN. - YERRAGUNTLA JN.	
	ADSTE		
		SHEET	SHEETS
		08	123

LEGEND

	TRACK (Double Line)		'6' QUAD
	TRACK (Single Line)		RUB
	EC SOCKET		CULVERT
	MLC		GIRDER BRIDGE
	UMLC		CONCRETE BRIDGE
	ILC		ROB

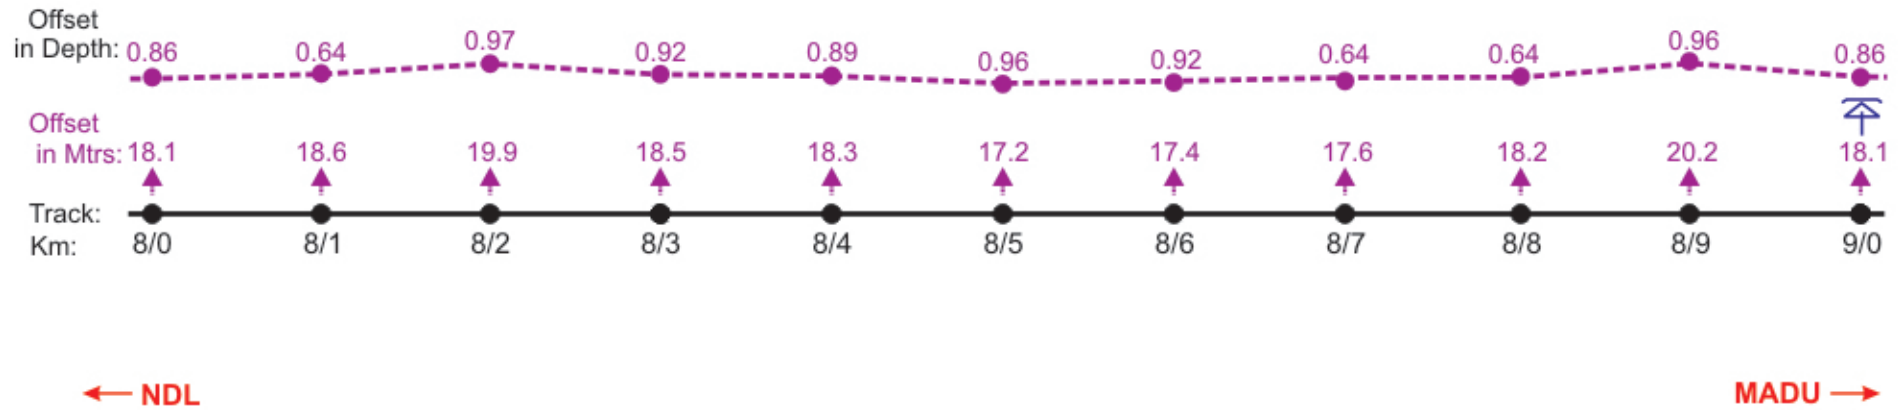


	DRAWN	SIGNAL & TELECOMMUNICATIONS	
	SSE/TELE	6 QUAD UNDER GROUND CABLE ROUTE DIAGRAM BET : NANDYAL JN. - YERRAGUNTALA JN.	
	ADSTE		
		SHEET	SHEETS
		09	123

NOTE :- MEASUREMENT IN METERS FROM CENTER LINE OF THE TRACK.

LEGEND

	TRACK (Double Line)		'6' QUAD
	TRACK (Single Line)		RUB
	EC SOCKET		CULVERT
	MLC		GIRDER BRIDGE
	UMLC		CONCRETE BRIDGE
	ILC		ROB

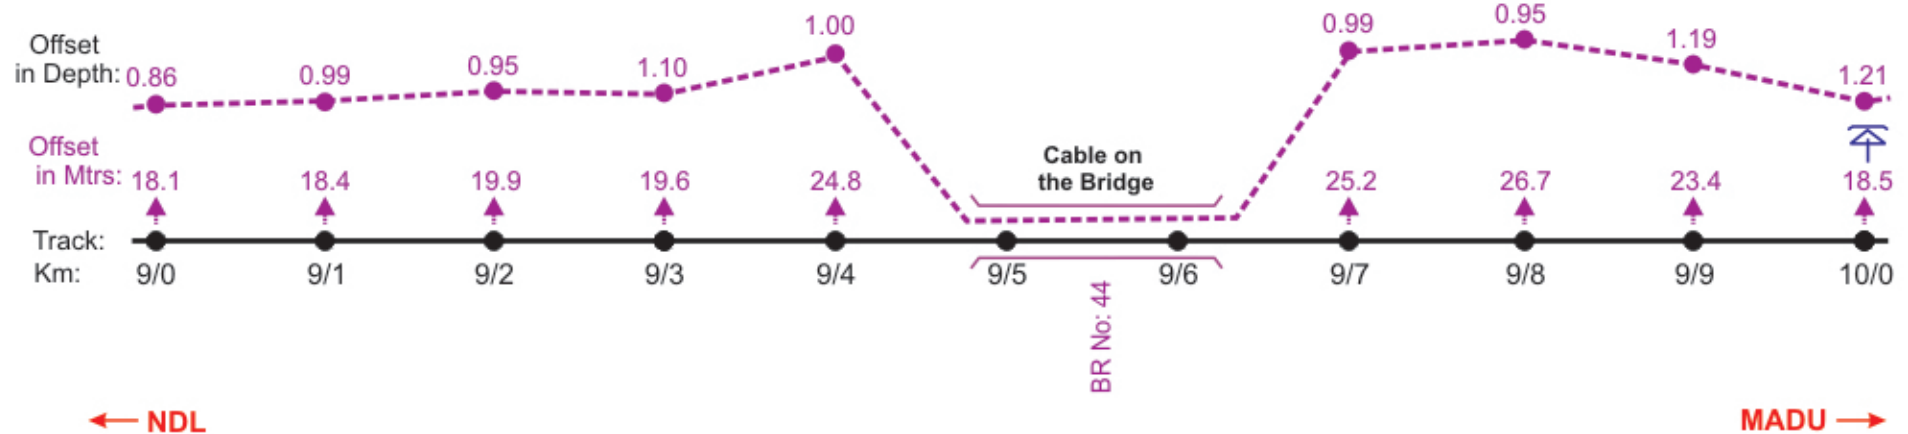


NOTE :- MEASUREMENT IN METERS FROM CENTER LINE OF THE TRACK.

	DRAWN	SIGNAL & TELECOMMUNICATIONS	
	SSE/TELE	6 QUAD UNDER GROUND CABLE ROUTE DIAGRAM BET : NANDYAL JN. - YERRAGUNTALA JN.	
	ADSTE		
		SHEET	SHEETS
		10	123

LEGEND

	TRACK (Double Line)		'6' QUAD
	TRACK (Single Line)		RUB
	EC SOCKET		CULVERT
	MLC		GIRDER BRIDGE
	UMLC		CONCRETE BRIDGE
	ILC		ROB

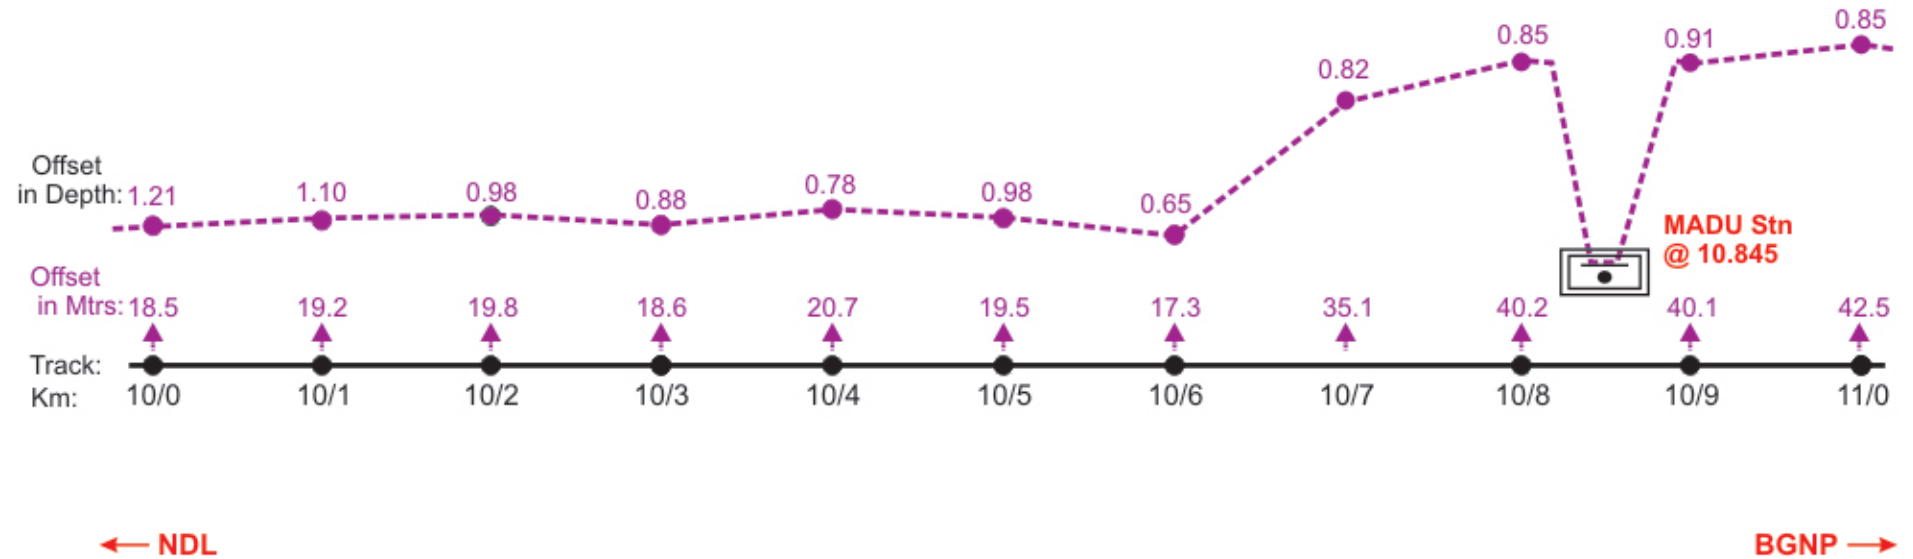

NOTE :- MEASUREMENT IN METERS FROM CENTER LINE OF THE TRACK.

	DRAWN	SIGNAL & TELECOMMUNICATIONS	
	SSE/TELE	6 QUAD UNDER GROUND CABLE ROUTE DIAGRAM BET : NANDYAL JN. - YERRAGUNTALA JN.	
	ADSTE		
		SHEET	SHEETS
		11	123