

LEGEND

	POWER CABLE CROSSING
	MLC
	UMLC
	ILC
	OUT OF BOUNDRY
	OCCUPIED BY FORMER INSIDE BOUNDRY


	TRACK (Double Line)
	TRACK (Single Line)
	ROB
	GIRDER BRIDGE
	CONCRETE BRIDGE
	EC SOCKET

	OFC
	'6' QUAD (RVNL)
	'4' QUAD
	'6' QUAD + OFC
	'6' QUAD(RITES)
	OFC+ '4' QUAD

DOWN LINE

Depth in Mtrs: 0.48 0.48 0.61 0.72 0.56 0.62 0.70 0.56 0.52 0.62 0.58 0.80 0.80 0.76 0.58 0.45 0.32 0.80 0.72 0.56

PRASANNAYANAPALLI Stn
@207/28-32

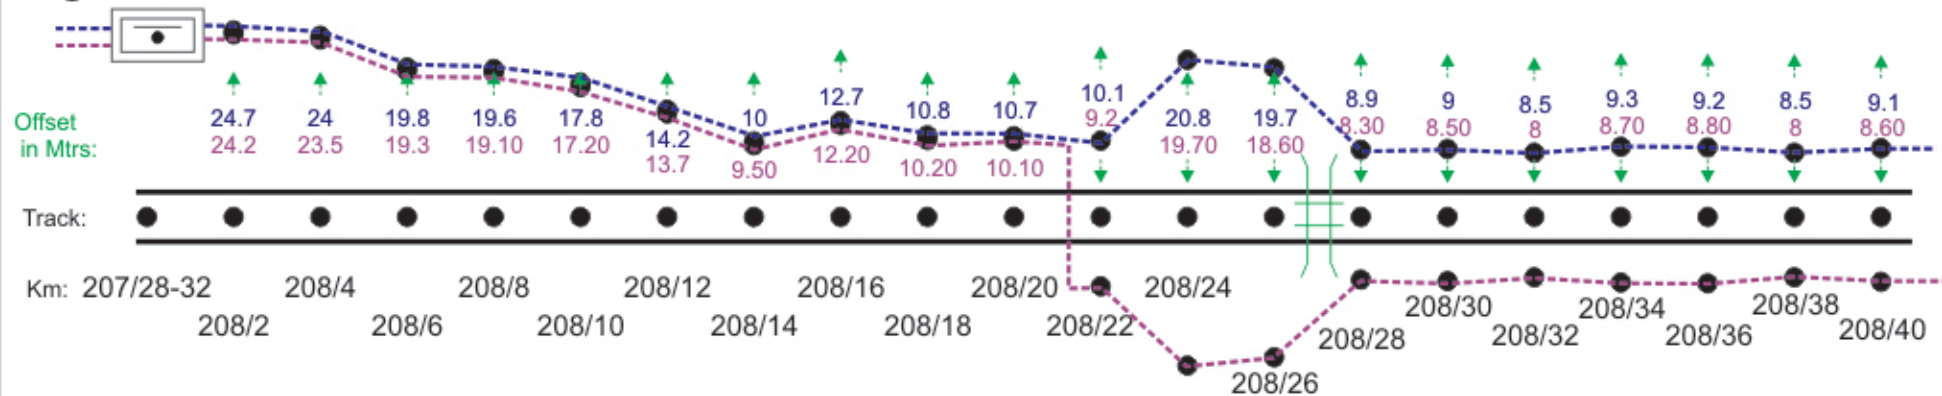

Depth in Mtrs:

0.58 0.80 0.80 0.76 0.58 0.45 0.32 0.80 0.72 0.56

← PRASANNAYAPALLI

ANANTAPUR →

UP LINE

NOTE :- MEASUREMENT IN METERS FROM CENTER LINE OF THE TRACK.

	DRAWN	SIGNAL & TELECOMMUNICATIONS
	SSE/TELE	OFC + QUAD UNDER GROUND
	DSTE	CABLE ROUTE DIAGRAM
		BET : DHARMAVARAM - GOOTY
		SHEET SHEETS
		32 92



LEGEND

	POWER CABLE CROSSING
	MLC
	UMLC
	ILC
	OUT OF BOUNDRY
	OCCUPIED BY FORMER INSIDE BOUNDRY

	TRACK (Double Line)
	TRACK (Single Line)
	ROB
	GIRDER BRIDGE
	CONCRETE BRIDGE
	EC SOCKET

	OFC
	'6' QUAD (RVNL)
	'4' QUAD
	'6' QUAD + OFC
	'6' QUAD (RITES)
	OFC + '4' QUAD

DOWN LINE

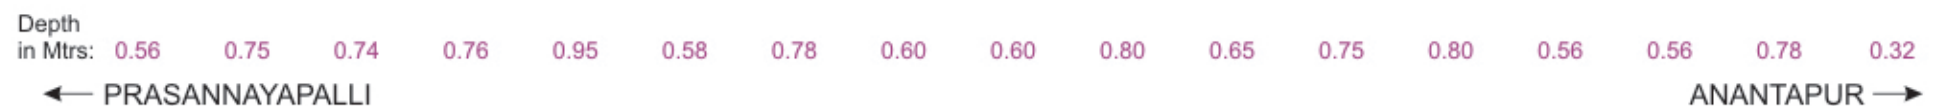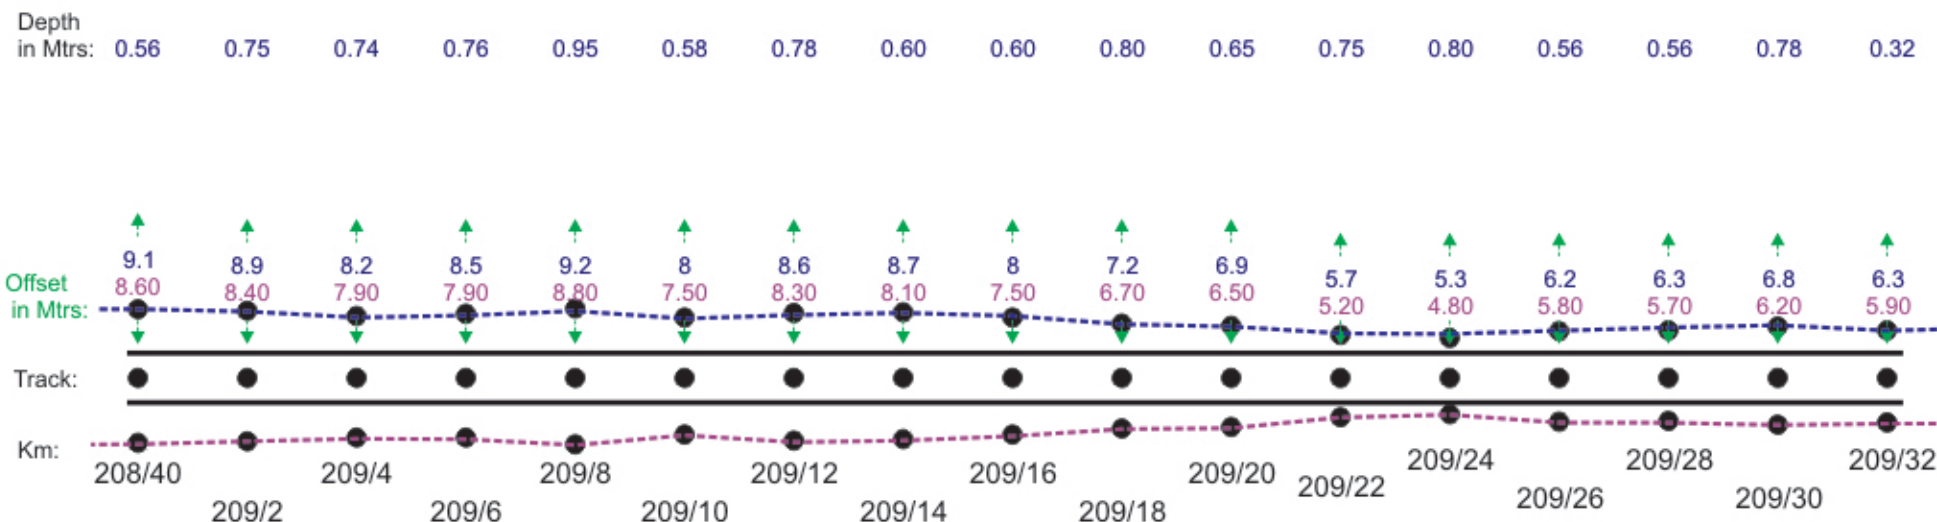

NOTE :- MEASUREMENT IN METERS FROM CENTER LINE OF THE TRACK.

	DRAWN	SIGNAL & TELECOMMUNICATIONS	
	SSE/TELE	OFC + QUAD UNDER GROUND CABLE ROUTE DIAGRAM BET : DHARMAVARAM - GOOTY	
	DSTE		
		SHEET	SHEETS
		33	92

LEGEND

	POWER CABLE CROSSING
	MLC
	UMLC
	ILC
	OUT OF BOUNDARY
	OCCUPIED BY FORMER INSIDE BOUNDARY


	TRACK (Double Line)
	TRACK (Single Line)
	ROB
	GIRDER BRIDGE
	CONCRETE BRIDGE
	EC SOCKET

	OFC
	'6' QUAD (RVNL)
	'4' QUAD
	'6' QUAD + OFC
	'6' QUAD (RITES)
	OFC + '4' QUAD

DOWN LINE

Depth
in Mtrs: 0.32 0.77 0.32 0.80 0.56 0.56 0.32 0.12

Under the boundary
wall 0.56

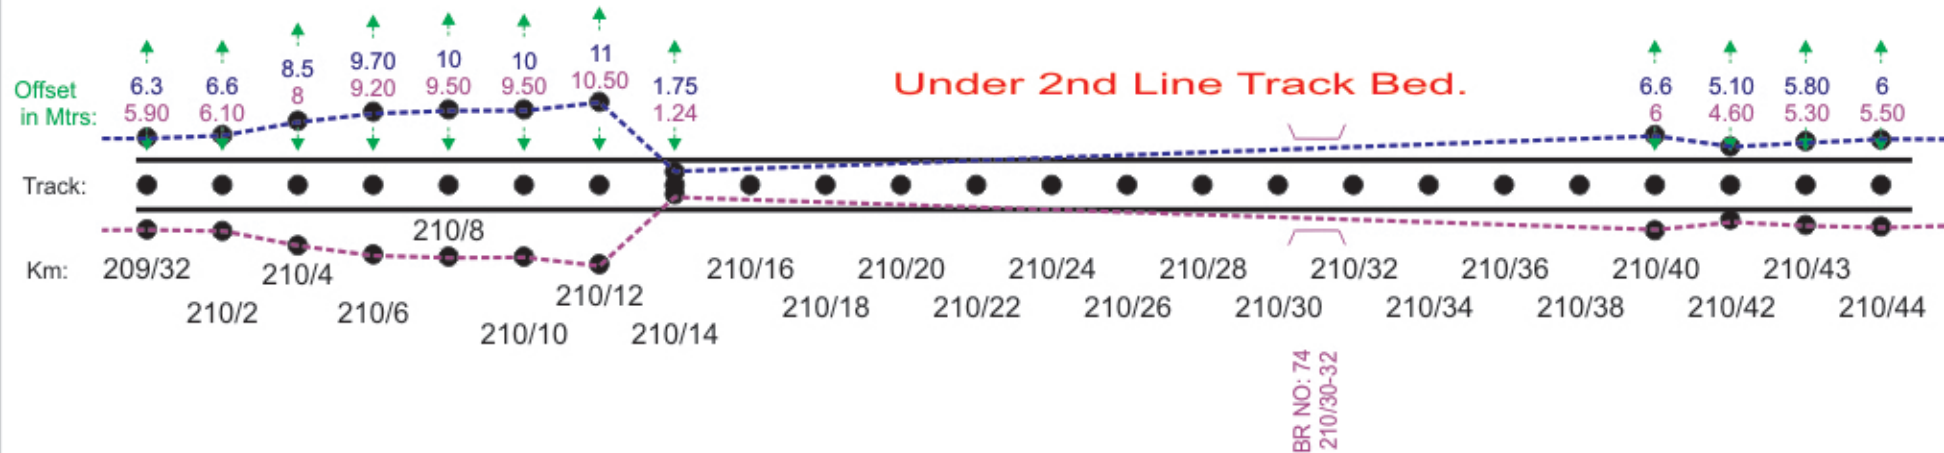

Depth
in Mtrs: 0.32 0.77 0.32 0.80 0.56 0.56 0.32 0.12

← PRASANNAYAPALLI

Under the boundary
wall 0.56

ANANTAPUR →

UP LINE

NOTE :- MEASUREMENT IN METERS FROM CENTER LINE OF THE TRACK.

	DRAWN	SIGNAL & TELECOMMUNICATIONS
	SSE/TELE	OFC + QUAD UNDER GROUND
	DSTE	CABLE ROUTE DIAGRAM
		BET : DHARMAVARAM - GOOTY
	SHEET	SHEETS
	34	92