


LEGEND

	POWER CABLE CROSSING
	MLC
	UMLC
	ILC
	OUT OF BOUNDARY
	OCCUPIED BY FORMER INSIDE BOUNDARY

	TRACK (Double Line)
	TRACK (Single Line)
	ROB
	GIRDER BRIDGE
	CONCRETE BRIDGE
	EC SOCKET

-----	OFC
-----	'6' QUAD (RVNL)
-----	'4' QUAD
-----	'6' QUAD + OFC
-----	'6' QUAD(RITES)
-----	OFC+ '4' QUAD

DOWN LINE

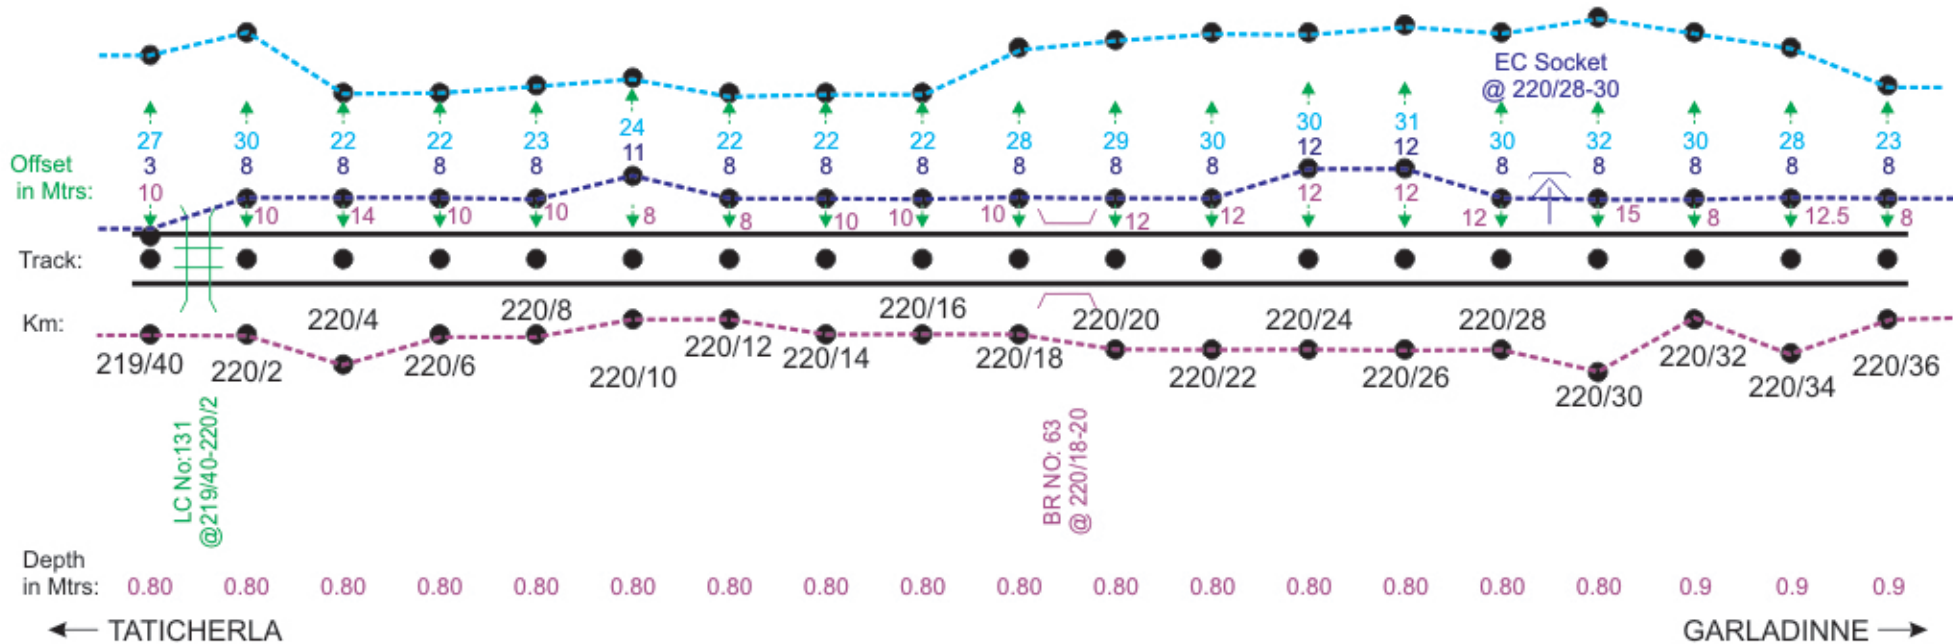[illegible]

← TATICHERLA

UP LINE

NOTE :- MEASUREMENT IN METERS FROM CENTER LINE OF THE TRACK.

	DRAWN	SIGNAL & TELECOMMUNICATIONS	
<i>T. V. Sankar</i> 07/02/22	SSE/TELE	OFC + QUAD UNDER GROUND CABLE ROUTE DIAGRAM BET : DHARMAVARAM - GOOTY	
<i>M. O. B.</i>	DSTE		
		SHEET	SHEETS
		44	92



LEGEND

	POWER CABLE CROSSING
	MLC
	UMLC
	ILC
	OUT OF BOUNDARY
	OCCUPIED BY FORMER INSIDE BOUNDARY

	TRACK (Double Line)
	TRACK (Single Line)
	ROB
	GIRDER BRIDGE
	CONCRETE BRIDGE
	EC SOCKET

	OFC
	'6' QUAD (RVNL)
	'4' QUAD
	'6' QUAD + OFC
	'6' QUAD (RITES)
	OFC + '4' QUAD

DOWN LINE

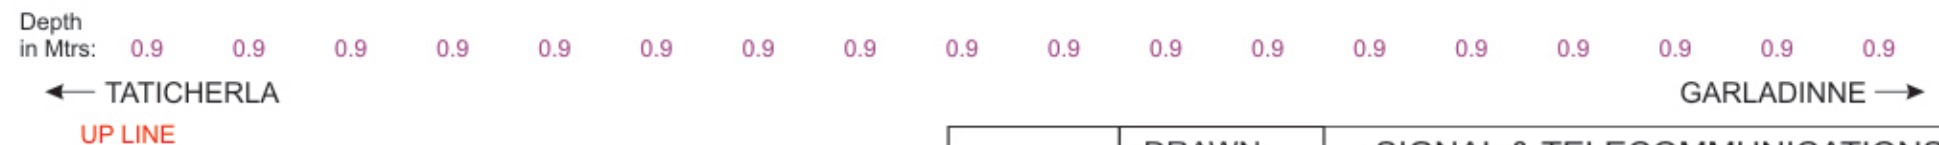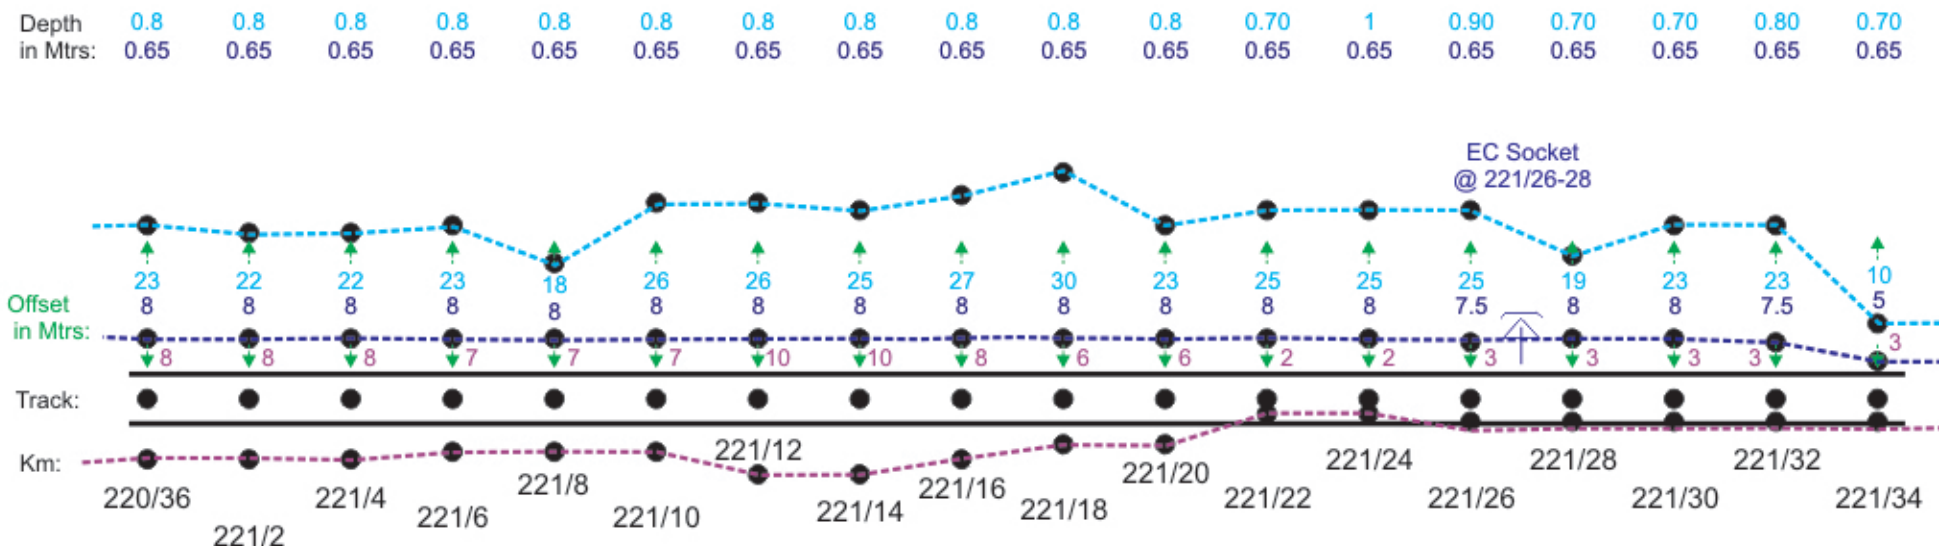

NOTE :- MEASUREMENT IN METERS FROM CENTER LINE OF THE TRACK.

	DRAWN	SIGNAL & TELECOMMUNICATIONS	
	SSE/TELE	OFC + QUAD UNDER GROUND CABLE ROUTE DIAGRAM BET : DHARMAVARAM - GOOTY	
	DSTE		
		SHEET	SHEETS
		45	92


LEGEND

	POWER CABLE CROSSING
	MLC
	UMLC
	ILC
	OUT OF BOUNDARY
	OCCUPIED BY FORMER INSIDE BOUNDARY

	TRACK (Double Line)
	TRACK (Single Line)
	ROB
	GIRDER BRIDGE
	CONCRETE BRIDGE
	EC SOCKET

	OFC
	'6' QUAD (RVNL)
	'4' QUAD
	'6' QUAD + OFC
	'6' QUAD (RITES)
	OFC + '4' QUAD

DOWN LINE

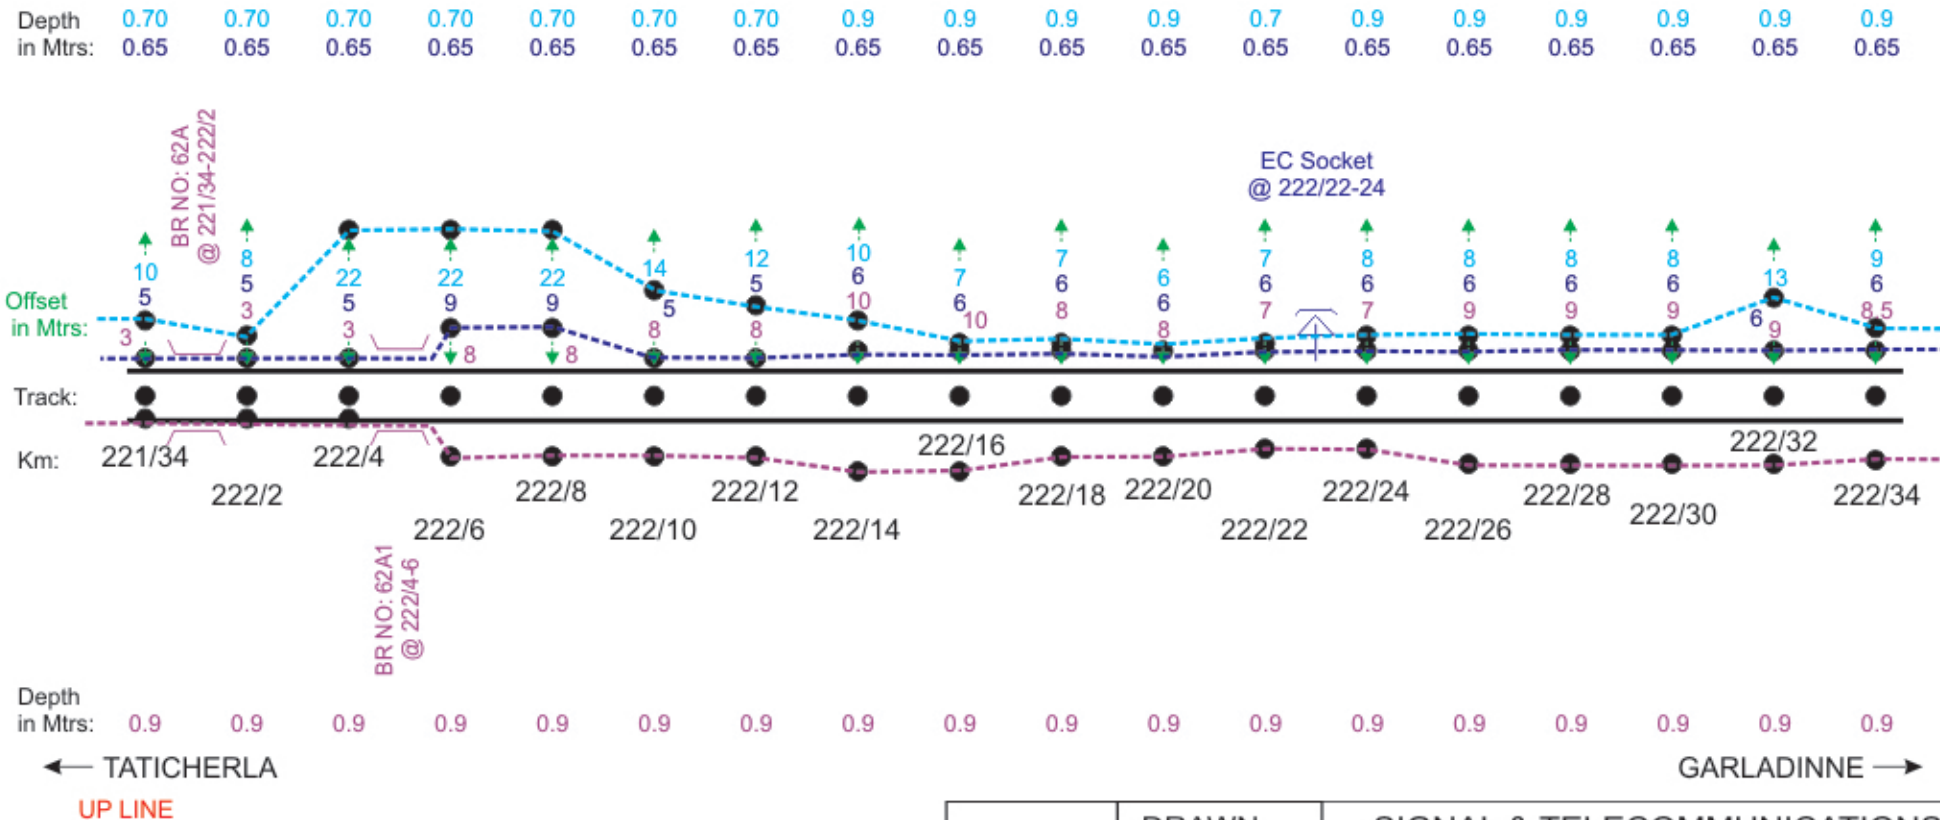

NOTE :- MEASUREMENT IN METERS FROM CENTER LINE OF THE TRACK.

	DRAWN	SIGNAL & TELECOMMUNICATIONS	
	SSE/TELE	OFC + QUAD UNDER GROUND CABLE ROUTE DIAGRAM BET : DHARMAVARAM - GOOTY	
	DSTE		
		SHEET	SHEETS
		46	92

LEGEND

	POWER CABLE CROSSING
	MLC
	UMLC
	ILC
	OUT OF BOUNDARY
	OCCUPIED BY FORMER INSIDE BOUNDARY


	TRACK (Double Line)
	TRACK (Single Line)
	ROB
	GIRDER BRIDGE
	CONCRETE BRIDGE
	EC SOCKET

-----	OFC
-----	'6' QUAD (RVNL)
-----	'4' QUAD
-----	'6' QUAD + OFC
-----	'6' QUAD(RITES)
-----	OFC+ '4' QUAD

DOWN LINE

[illegible]

0.9	0.9	0.9
0.65	0.65	0.65

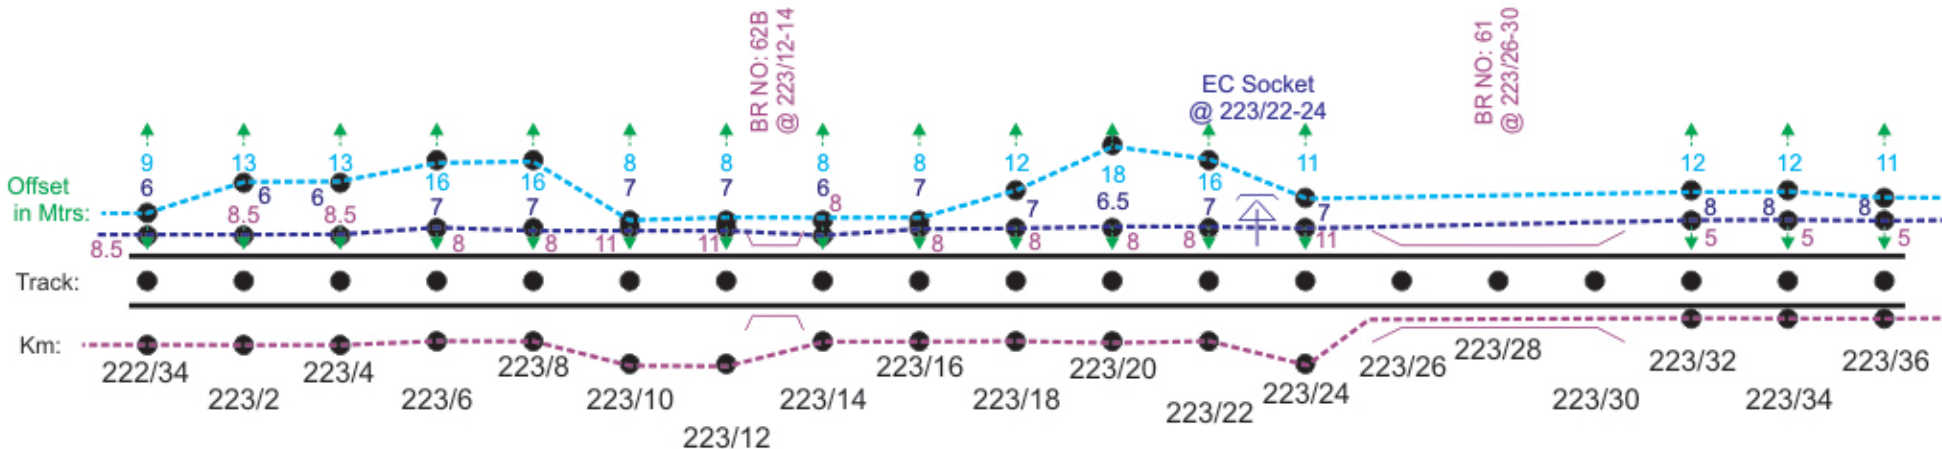[illegible]

← TATICHERLA

UP LINE

GARLADINNE →

	DRAWN	SIGNAL & TELECOMMUNICATIONS	
<i>T.V. Sankar</i> 07/02/21	SSE/TELE	OFC + QUAD UNDER GROUND CABLE ROUTE DIAGRAM BET : DHARMAVARAM - GOOTY	
<i>M. C. R.</i>	DSTE		
		SHEET	SHEETS
		47	92

NOTE :- MEASUREMENT IN METERS FROM CENTER LINE OF THE TRACK.

LEGEND


	POWER CABLE CROSSING
	MLC
	UMLC
	ILC
	OUT OF BOUNDARY
	OCCUPIED BY FORMER INSIDE BOUNDARY

	TRACK (Double Line)
	TRACK (Single Line)
	ROB
	GIRDER BRIDGE
	CONCRETE BRIDGE
	EC SOCKET

	OFC
	'6' QUAD (RVNL)
	'4' QUAD
	'6' QUAD + OFC
	'6' QUAD (RITES)
	OFC + '4' QUAD

DOWN LINE

Depth in Mtrs: 0.9 0.9 0.9 0.9 0.9 0.9 0.9 0.9 0.9 0.9 0.9 0.9 0.8 0.8 0.8 0.8 0.8 0.8 0.8 0.8 0.8 0.8 0.8 0.8

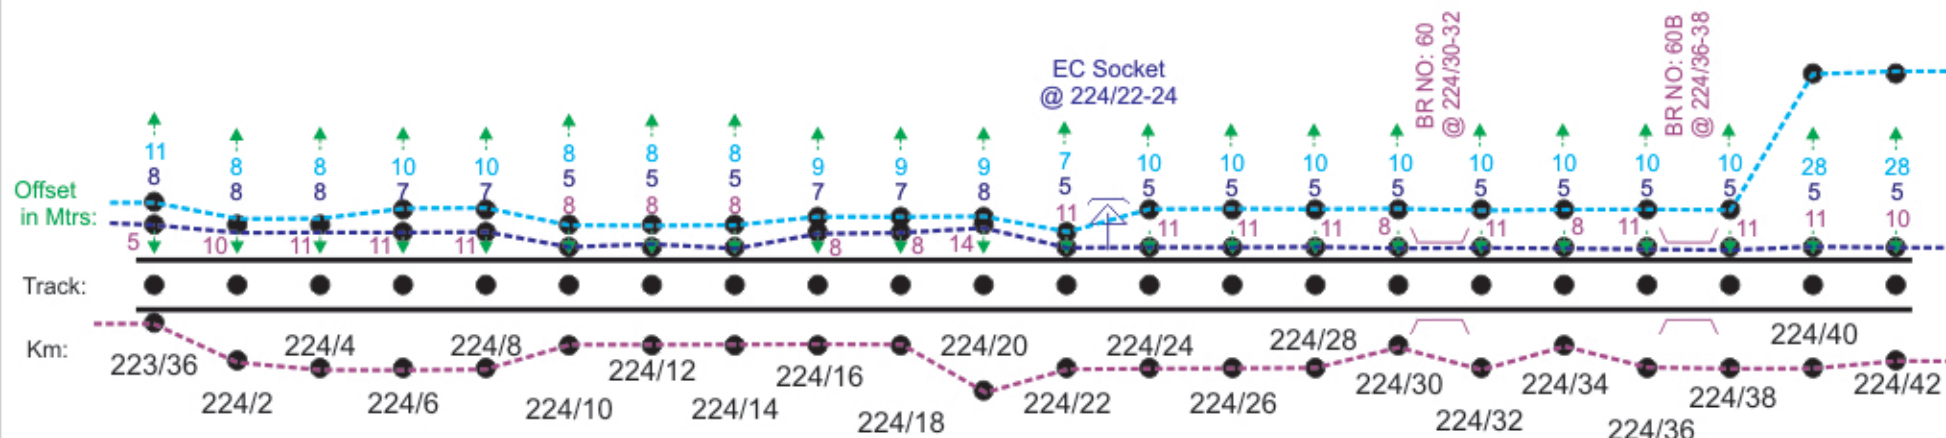

Depth in Mtrs: 0.9 0.9 0.9 0.9 0.9 0.9 0.9 0.9 0.9 0.9 0.9 1.0 1.0 1.0 1.0 1.0 1.0 1.0 1.0 1.0 1.0 1.0 1.0

← TATICHERLA

GARLADINNE →

UP LINE

NOTE :- MEASUREMENT IN METERS FROM CENTER LINE OF THE TRACK.

	DRAWN	SIGNAL & TELECOMMUNICATIONS	
	SSE/TELE	OFC + QUAD UNDER GROUND	
	DSTE	CABLE ROUTE DIAGRAM	
		BET : DHARMAVARAM - GOOTY	
		SHEET	SHEETS
		48	92


LEGEND

	POWER CABLE CROSSING
	MLC
	UMLC
	ILC
	OUT OF BOUNDRY
	OCCUPIED BY FORMER INSIDE BOUNDRY

	TRACK (Double Line)
	TRACK (Single Line)
	ROB
	GIRDER BRIDGE
	CONCRETE BRIDGE
	EC SOCKET

	OFC
	'6' QUAD (RVNL)
	'4' QUAD
	'6' QUAD + OFC
	'6' QUAD(RITES)
	OFC + '4' QUAD

DOWN LINE

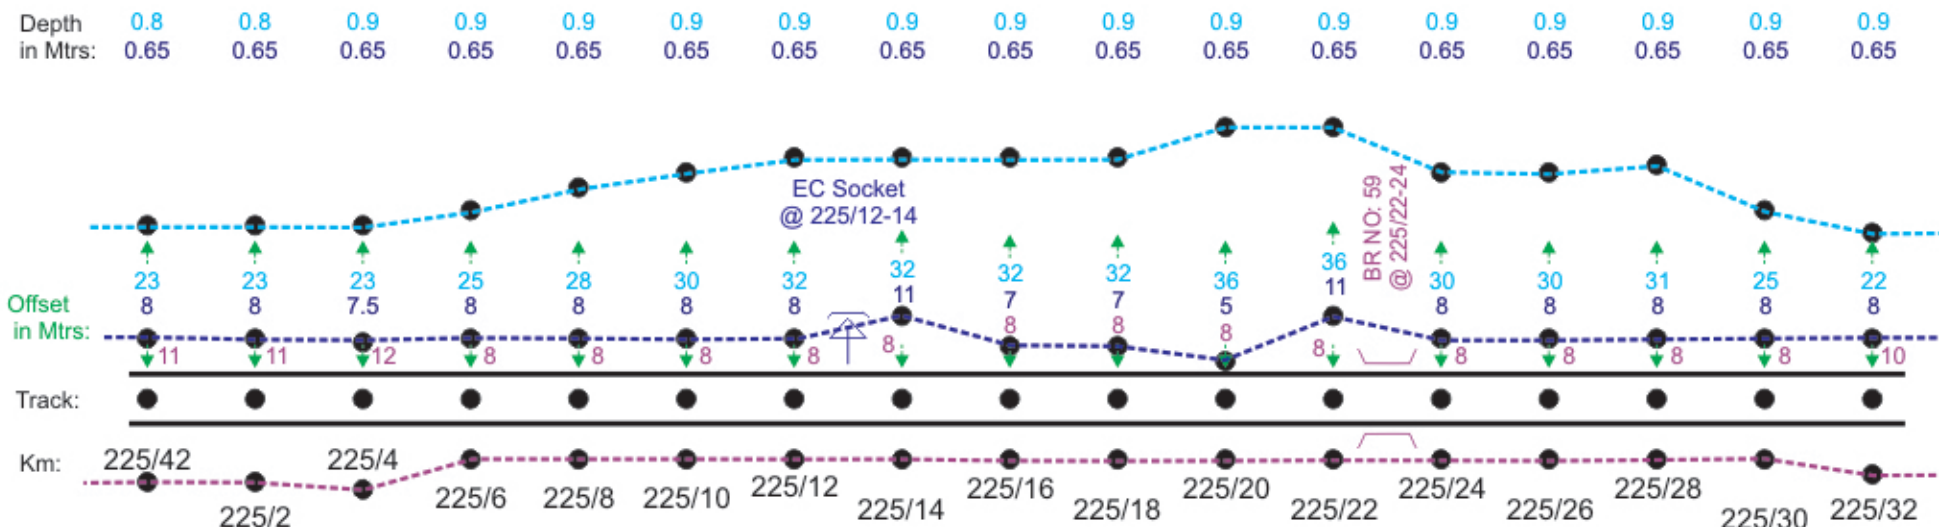

UP LINE

NOTE :- MEASUREMENT IN METERS FROM CENTER LINE OF THE TRACK.

	DRAWN	SIGNAL & TELECOMMUNICATIONS	
	SSE/TELE	OFC + QUAD UNDER GROUND CABLE ROUTE DIAGRAM BET : DHARMAVARAM - GOOTY	
	DSTE		
		SHEET	SHEETS
		50	92



LEGEND

	POWER CABLE CROSSING
	MLC
	UMLC
	ILC
	OUT OF BOUNDARY
	OCCUPIED BY FORMER INSIDE BOUNDRY

	TRACK (Double Line)
	TRACK (Single Line)
	ROB
	GIRDER BRIDGE
	CONCRETE BRIDGE
	EC SOCKET

	OFC
	'6' QUAD (RVNL)
	'4' QUAD
	'6' QUAD + OFC
	'6' QUAD(RITES)
	OFC+ '4' QUAD

DOWN LINE

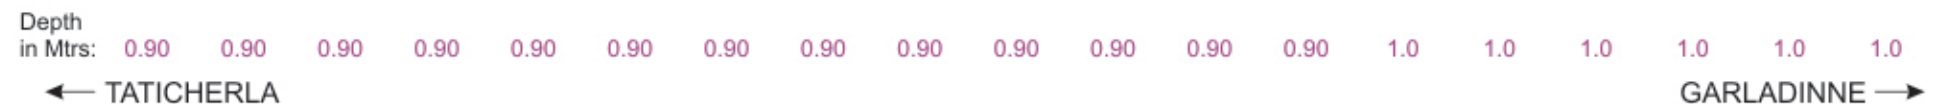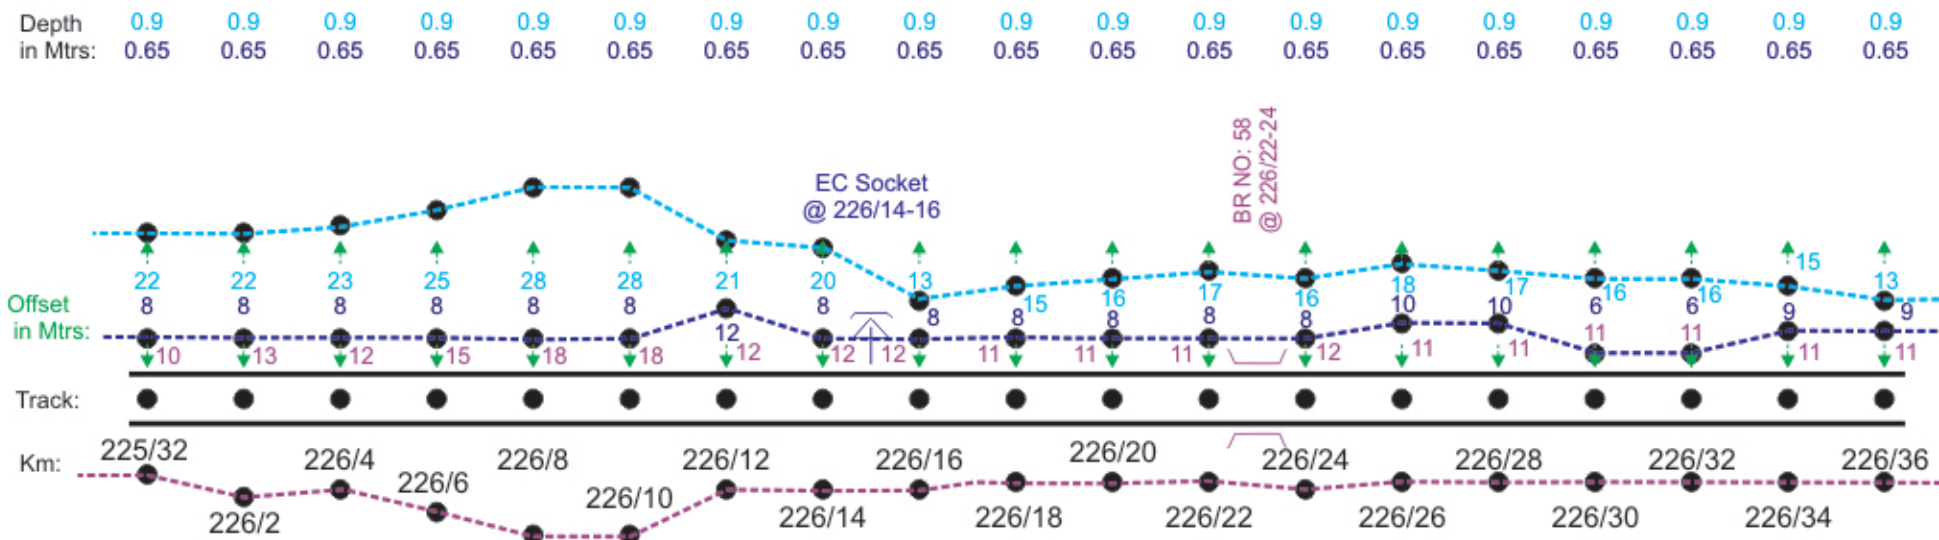

NOTE :- MEASUREMENT IN METERS FROM CENTER LINE OF THE TRACK.

	DRAWN	SIGNAL & TELECOMMUNICATIONS	
	SSE/TELE	OFC + QUAD UNDER GROUND CABLE ROUTE DIAGRAM BET : DHARMAVARAM - GOOTY	
	DSTE		
		SHEET	SHEETS
		51	92


LEGEND

	POWER CABLE CROSSING
	MLC
	UMLC
	ILC
	OUT OF BOUNDARY
	OCCUPIED BY FORMER INSIDE BOUNDARY

	TRACK (Double Line)
	TRACK (Single Line)
	ROB
	GIRDER BRIDGE
	CONCRETE BRIDGE
	EC SOCKET

-----	OFC
-----	'6' QUAD (RVNL)
-----	'4' QUAD
-----	'6' QUAD + OFC
-----	'6' QUAD(RITES)
-----	OFC+ '4' QUAD


DOWN LINE

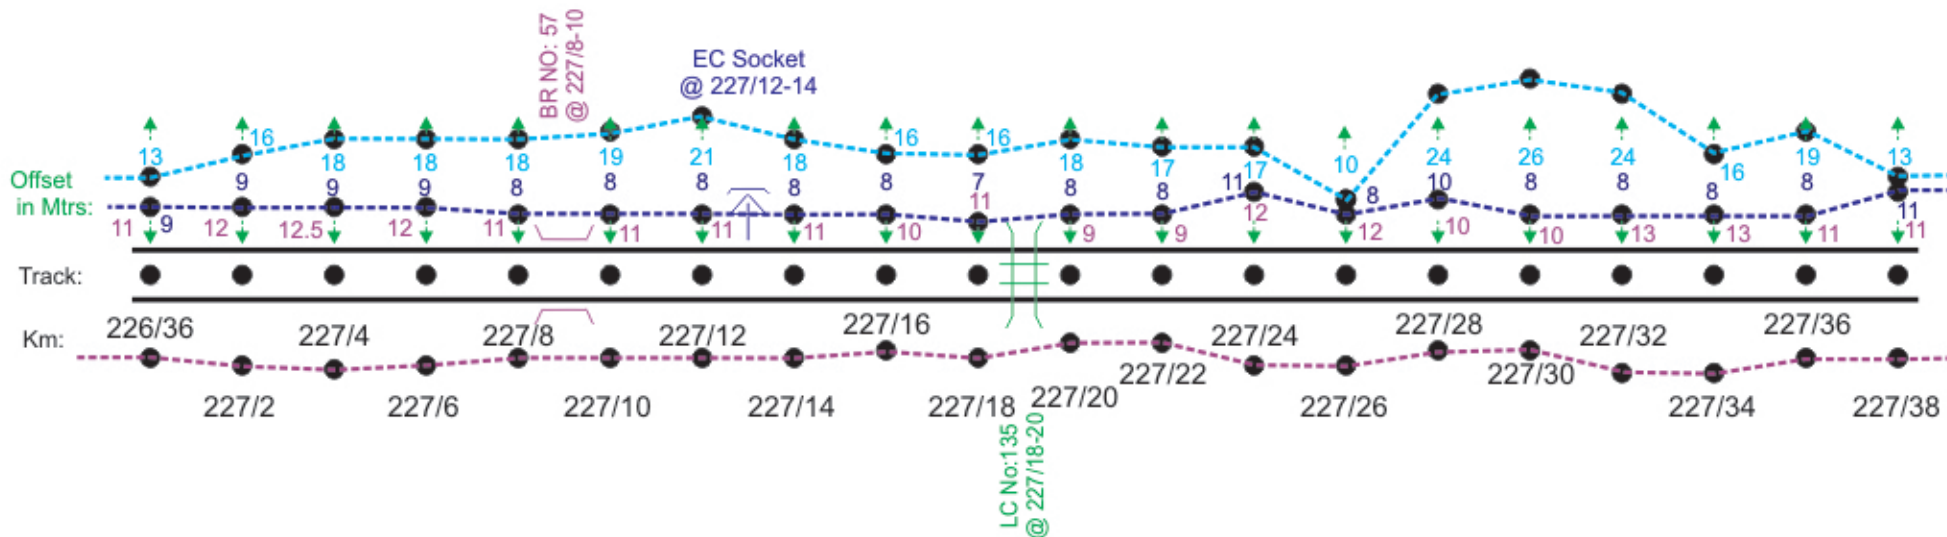[illegible][illegible]

← TATICHERLA

GARLADINNE →

UP LINE

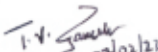	DRAWN	SIGNAL & TELECOMMUNICATIONS	
	SSE/TELE	OFC + QUAD UNDER GROUND CABLE ROUTE DIAGRAM BET : DHARMAVARAM - GOOTY	
	DSTE		
		SHEET	SHEETS
		52	92

NOTE :- MEASUREMENT IN METERS FROM CENTER LINE OF THE TRACK.


LEGEND

	POWER CABLE CROSSING
	MLC
	UMLC
	ILC
	OUT OF BOUNDRY
	OCCUPIED BY FORMER INSIDE BOUNDRY

	TRACK (Double Line)
	TRACK (Single Line)
	ROB
	GIRDER BRIDGE
	CONCRETE BRIDGE
	EC SOCKET

-----	OFC
-----	'6' QUAD (RVNL)
-----	'4' QUAD
-----	'6' QUAD + OFC
-----	'6' QUAD(RITES)
-----	OFC+ '4' QUAD

DOWN LINE

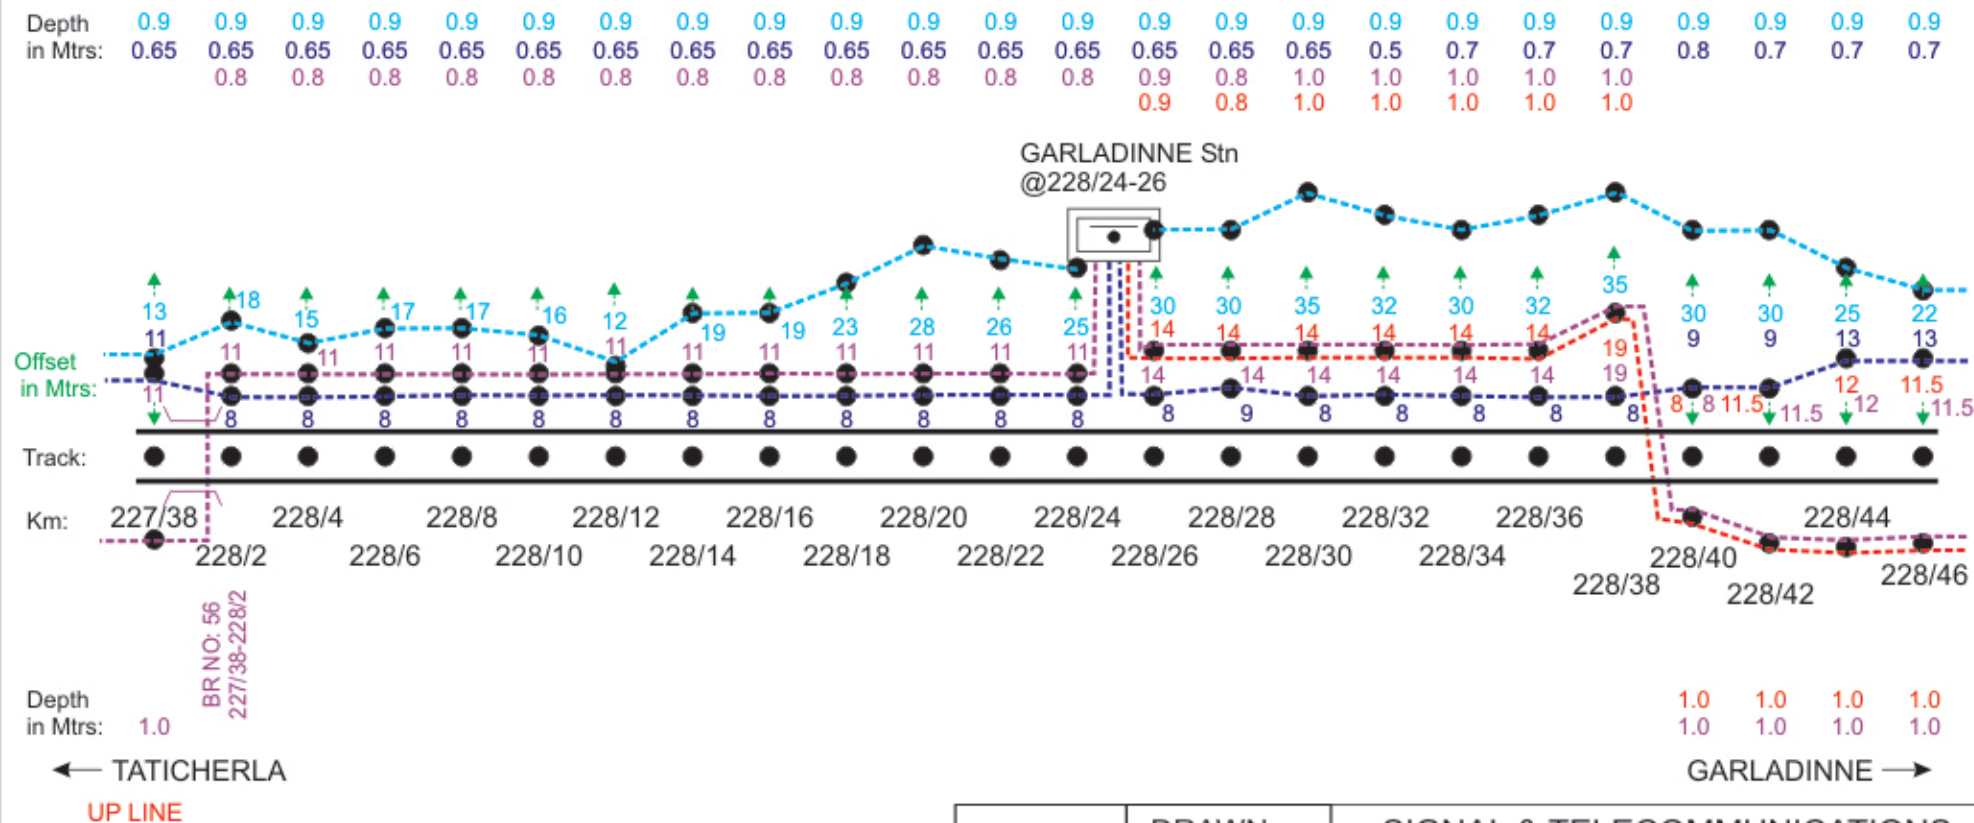

NOTE :- MEASUREMENT IN METERS FROM CENTER LINE OF THE TRACK.

	DRAWN	SIGNAL & TELECOMMUNICATIONS	
T.V. Sankar 09/02/21	SSE/TELE	OFC + QUAD UNDER GROUND CABLE ROUTE DIAGRAM BET : DHARMAVARAM - GOOTY	
M. C. K.	DSTE		
		SHEET	SHEETS
		53	92