


LEGEND

	POWER CABLE CROSSING
	MLC
	UMLC
	ILC
	OUT OF BOUNDRY
	OCCUPIED BY FORMER INSIDE BOUNDRY

	TRACK (Double Line)
	TRACK (Single Line)
	ROB
	GIRDER BRIDGE
	CONCRETE BRIDGE
	EC SOCKET

	OFC
	'6' QUAD (RVNL)
	'4' QUAD
	'6' QUAD + OFC
	'6' QUAD(RITES)
	OFC + '4' QUAD

DOWN LINE

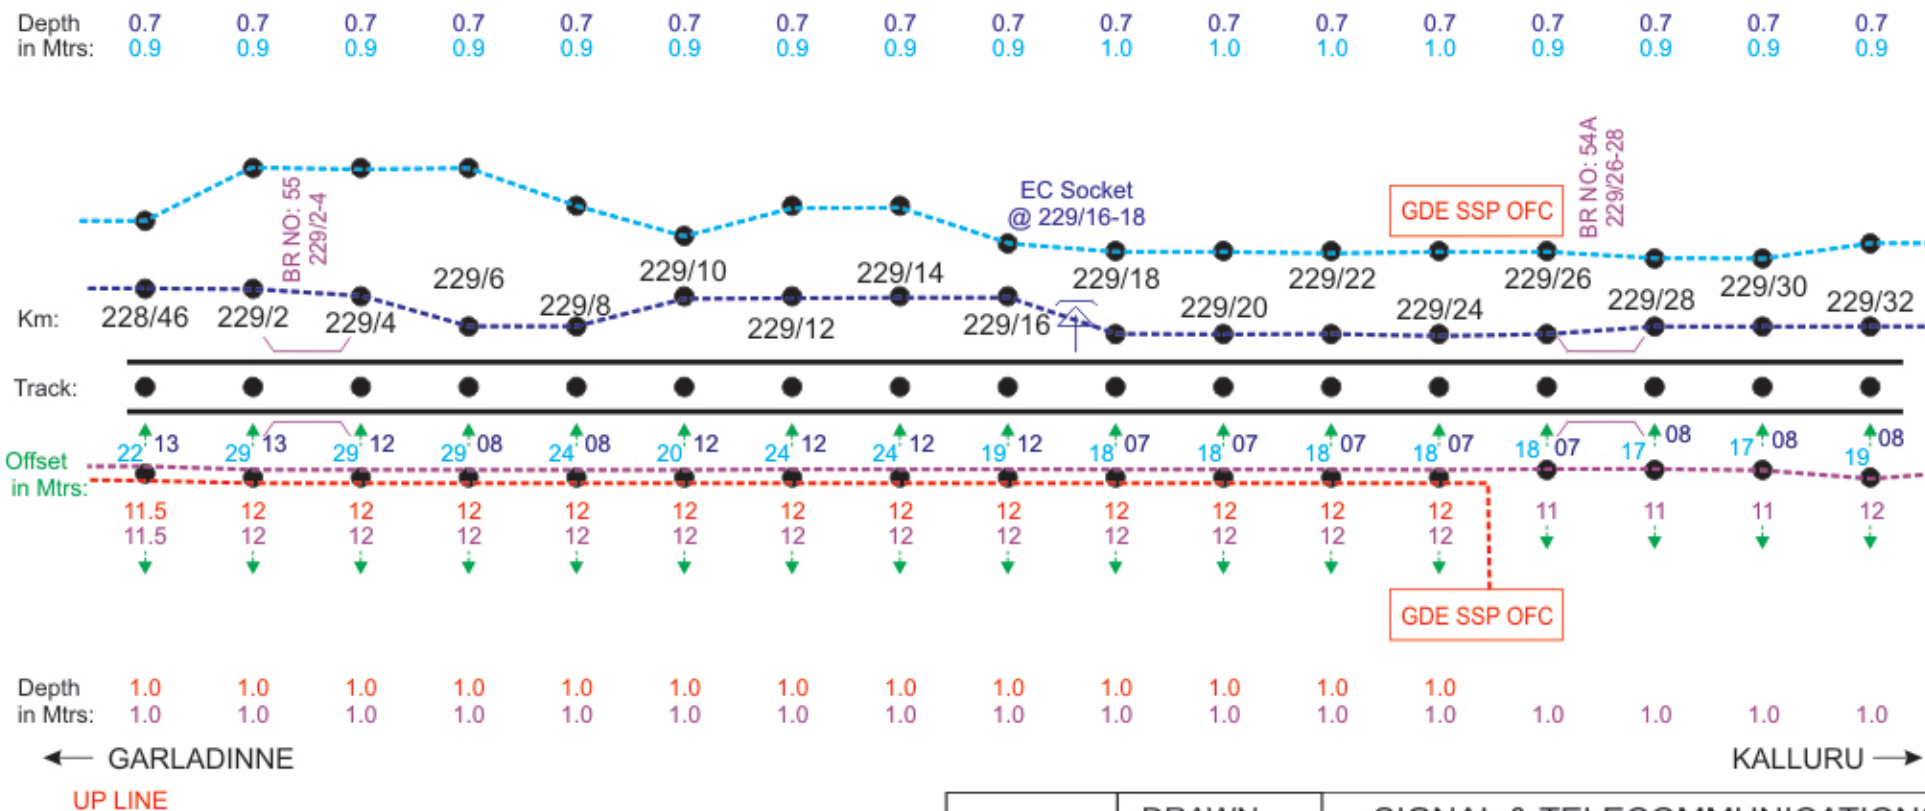

NOTE :- MEASUREMENT IN METERS FROM CENTER LINE OF THE TRACK.

	DRAWN	SIGNAL & TELECOMMUNICATIONS	
	SSE/TELE	OFC + QUAD UNDER GROUND CABLE ROUTE DIAGRAM BET : DHARMAVARAM - GOOTY	
	DSTE		
		SHEET	SHEETS
		54	92


LEGEND

	POWER CABLE CROSSING
	MLC
	UMLC
	ILC
	OUT OF BOUNDRY
	OCCUPIED BY FORMER INSIDE BOUNDRY

	TRACK (Double Line)
	TRACK (Single Line)
	ROB
	GIRDER BRIDGE
	CONCRETE BRIDGE
	EC SOCKET

-----	OFC
-----	'6' QUAD (RVNL)
-----	'4' QUAD
-----	'6' QUAD + OFC
-----	'6' QUAD(RITES)
-----	OFC+ '4' QUAD

DOWN LINE

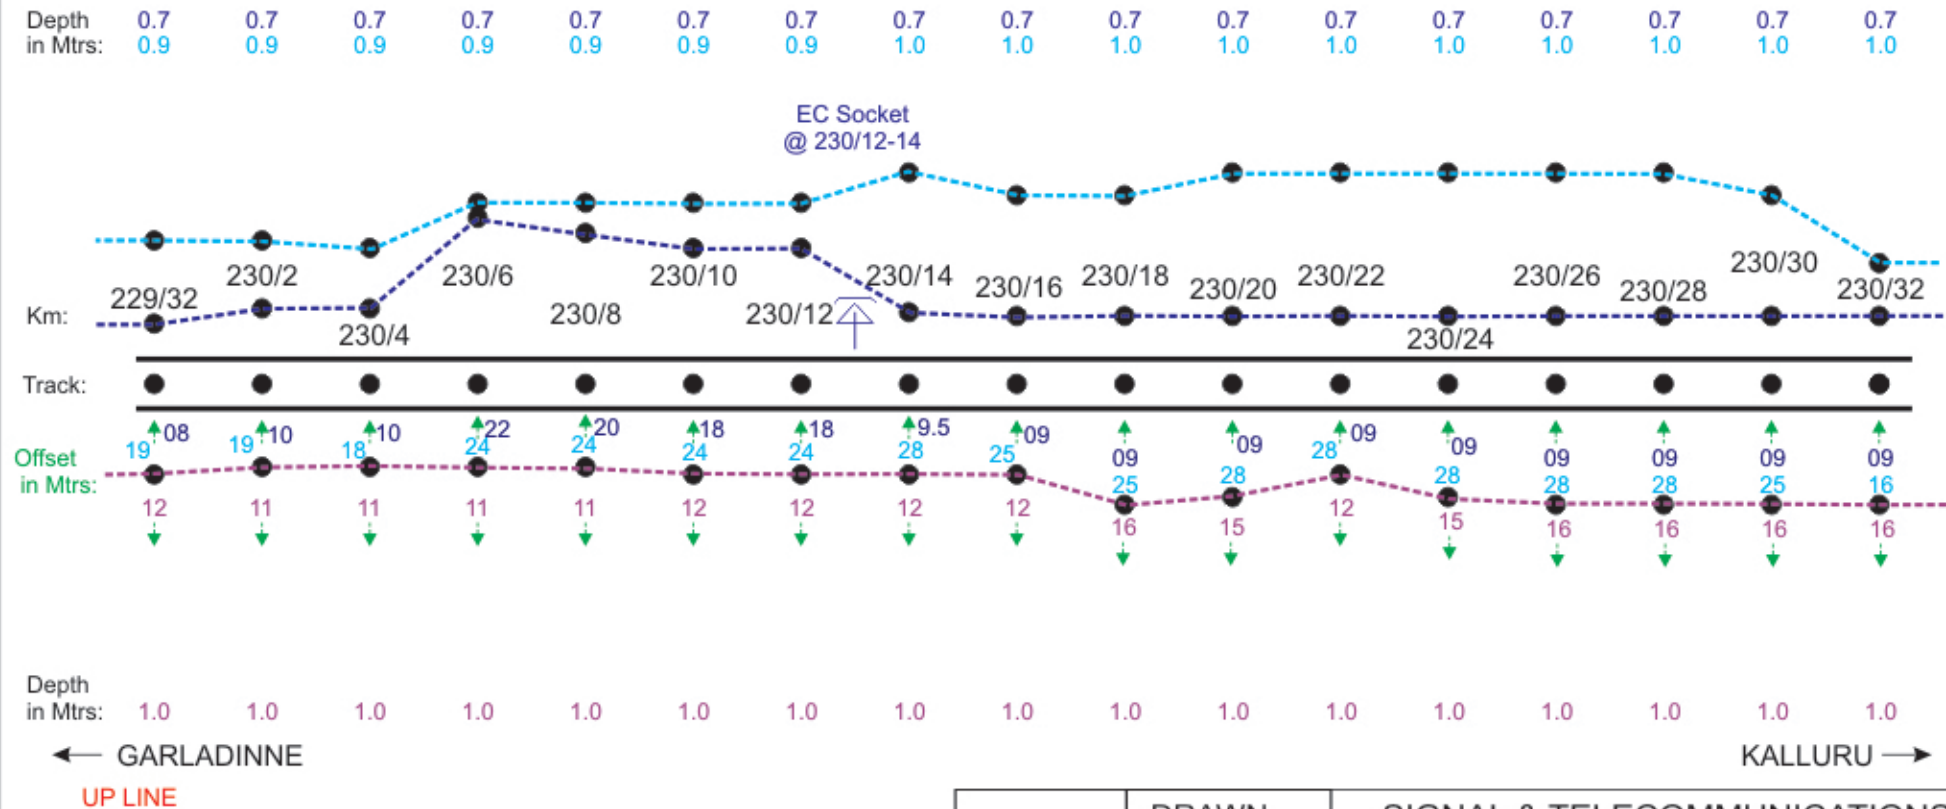

NOTE :- MEASUREMENT IN METERS FROM CENTER LINE OF THE TRACK.

	DRAWN	SIGNAL & TELECOMMUNICATIONS	
T.V. Sankar 07/02/21	SSE/TELE	OFC + QUAD UNDER GROUND CABLE ROUTE DIAGRAM BET : DHARMAVARAM - GOOTY	
M. C. R.	DSTE		
		SHEET	SHEETS
		55	92


LEGEND

	POWER CABLE CROSSING
	MLC
	UMLC
	ILC
	OUT OF BOUNDARY
	OCCUPIED BY FORMER INSIDE BOUNDRY

	TRACK (Double Line)
	TRACK (Single Line)
	ROB
	GIRDER BRIDGE
	CONCRETE BRIDGE
	EC SOCKET

	OFC
	'6' QUAD (RVNL)
	'4' QUAD
	'6' QUAD + OFC
	'6' QUAD(RITES)
	OFC+ '4' QUAD

DOWN LINE

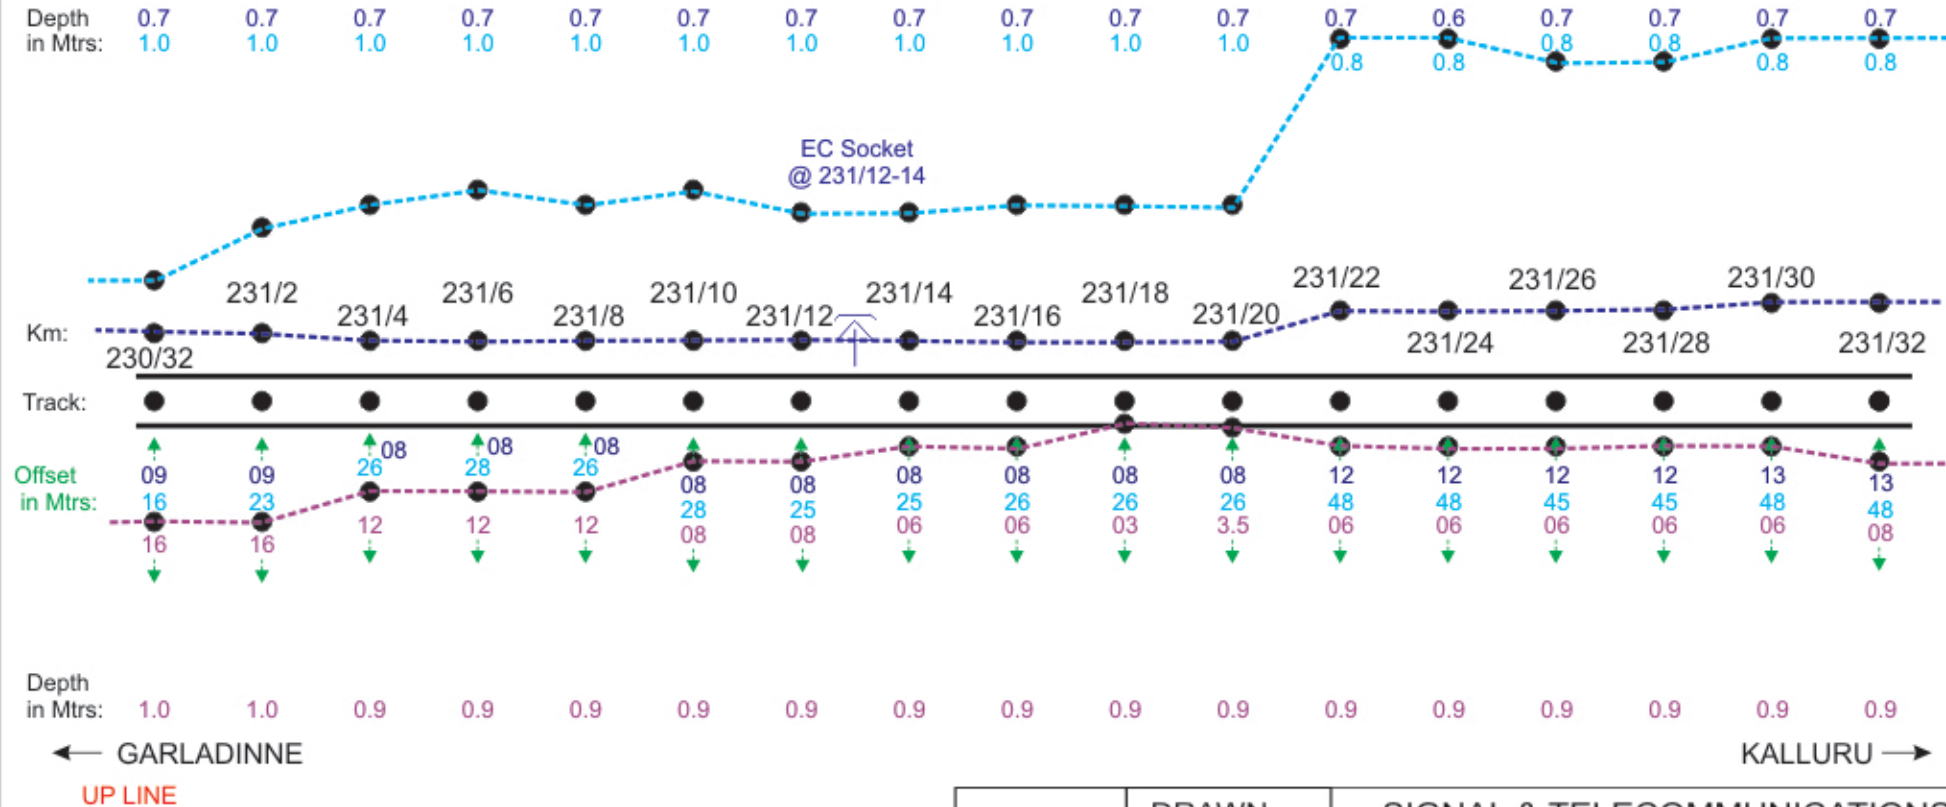

NOTE :- MEASUREMENT IN METERS FROM CENTER LINE OF THE TRACK.

	DRAWN	SIGNAL & TELECOMMUNICATIONS	
	SSE/TELE	OFC + QUAD UNDER GROUND CABLE ROUTE DIAGRAM BET : DHARMAVARAM - GOOTY	
	DSTE		
		SHEET	SHEETS
		56	92


LEGEND

	POWER CABLE CROSSING
	MLC
	UMLC
	ILC
	OUT OF BOUNDRY
	OCCUPIED BY FORMER INSIDE BOUNDRY

	TRACK (Double Line)
	TRACK (Single Line)
	ROB
	GIRDER BRIDGE
	CONCRETE BRIDGE
	EC SOCKET

-----	OFC
-----	'6' QUAD (RVNL)
-----	'4' QUAD
-----	'6' QUAD + OFC
-----	'6' QUAD(RITES)
-----	OFC+ '4' QUAD

DOWN LINE

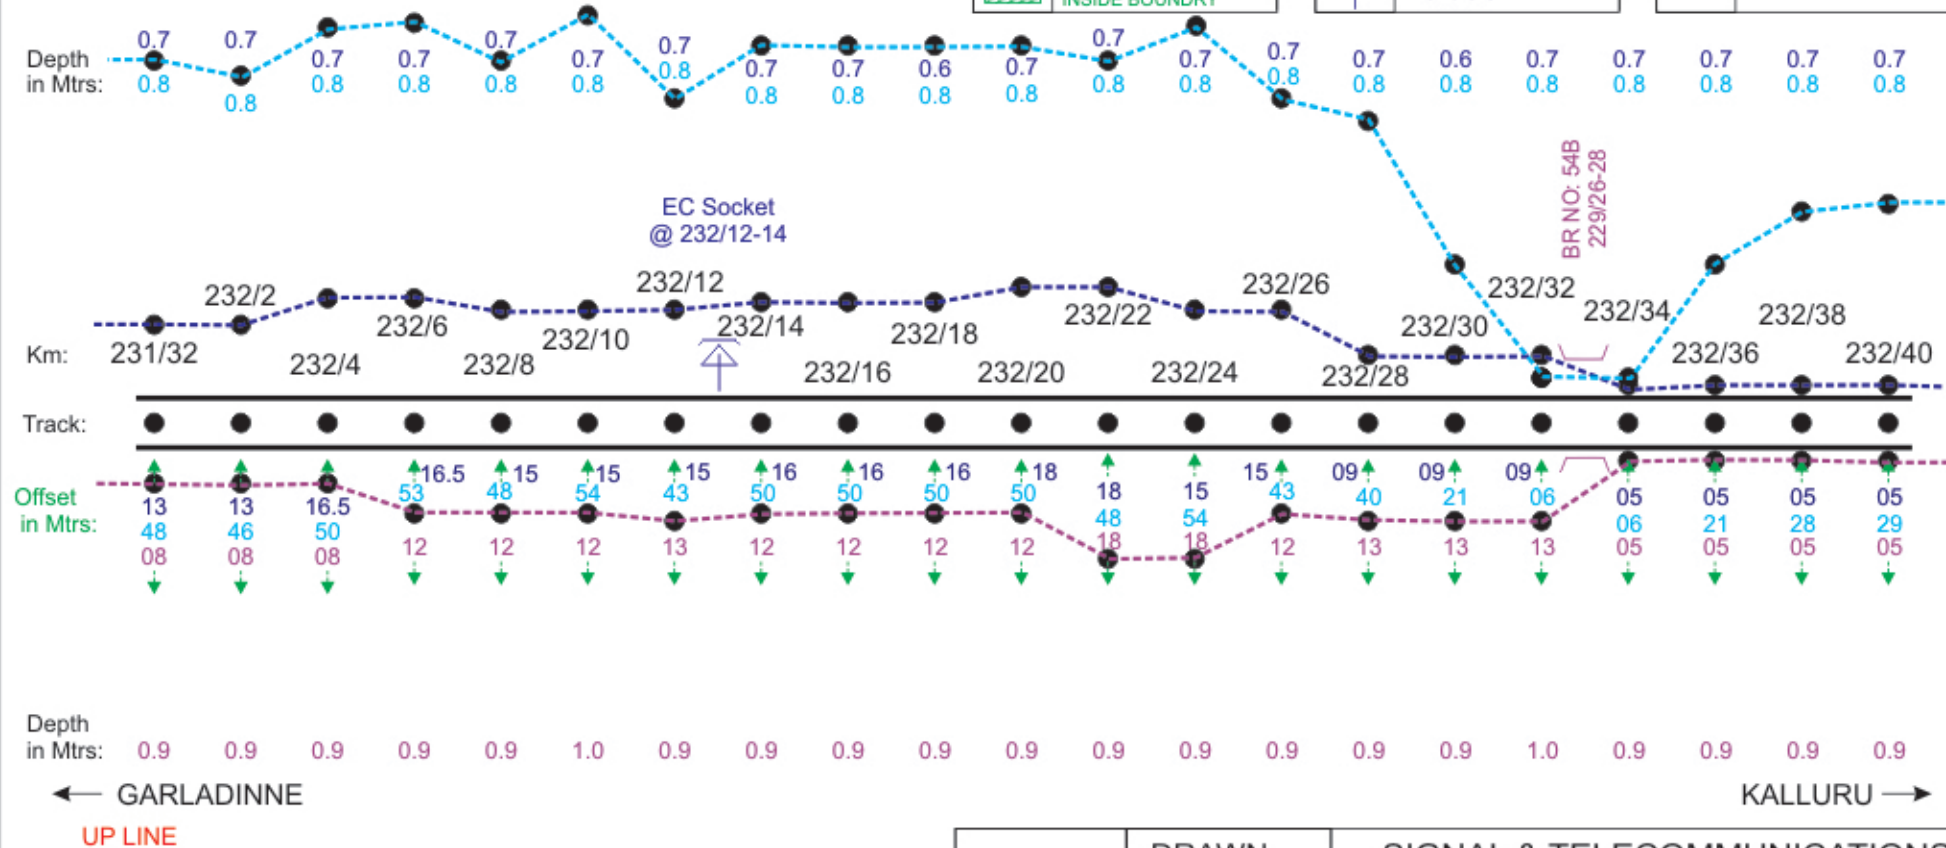

NOTE :- MEASUREMENT IN METERS FROM CENTER LINE OF THE TRACK.

	DRAWN	SIGNAL & TELECOMMUNICATIONS	
<i>T.V. Sankar</i> 07/02/21	SSE/TELE	OFC + QUAD UNDER GROUND CABLE ROUTE DIAGRAM BET : DHARMAVARAM - GOOTY	
<i>m. C. B.</i>	DSTE		
		SHEET	SHEETS
		57	92


LEGEND

	POWER CABLE CROSSING
	MLC
	UMLC
	ILC
	OUT OF BOUNDRY
	OCCUPIED BY FORMER INSIDE BOUNDRY

	TRACK (Double Line)
	TRACK (Single Line)
	ROB
	GIRDER BRIDGE
	CONCRETE BRIDGE
	EC SOCKET

	OFC
	'6' QUAD (RVNL)
	'4' QUAD
	'6' QUAD + OFC
	'6' QUAD(RITES)
	OFC+ '4' QUAD

DOWN LINE

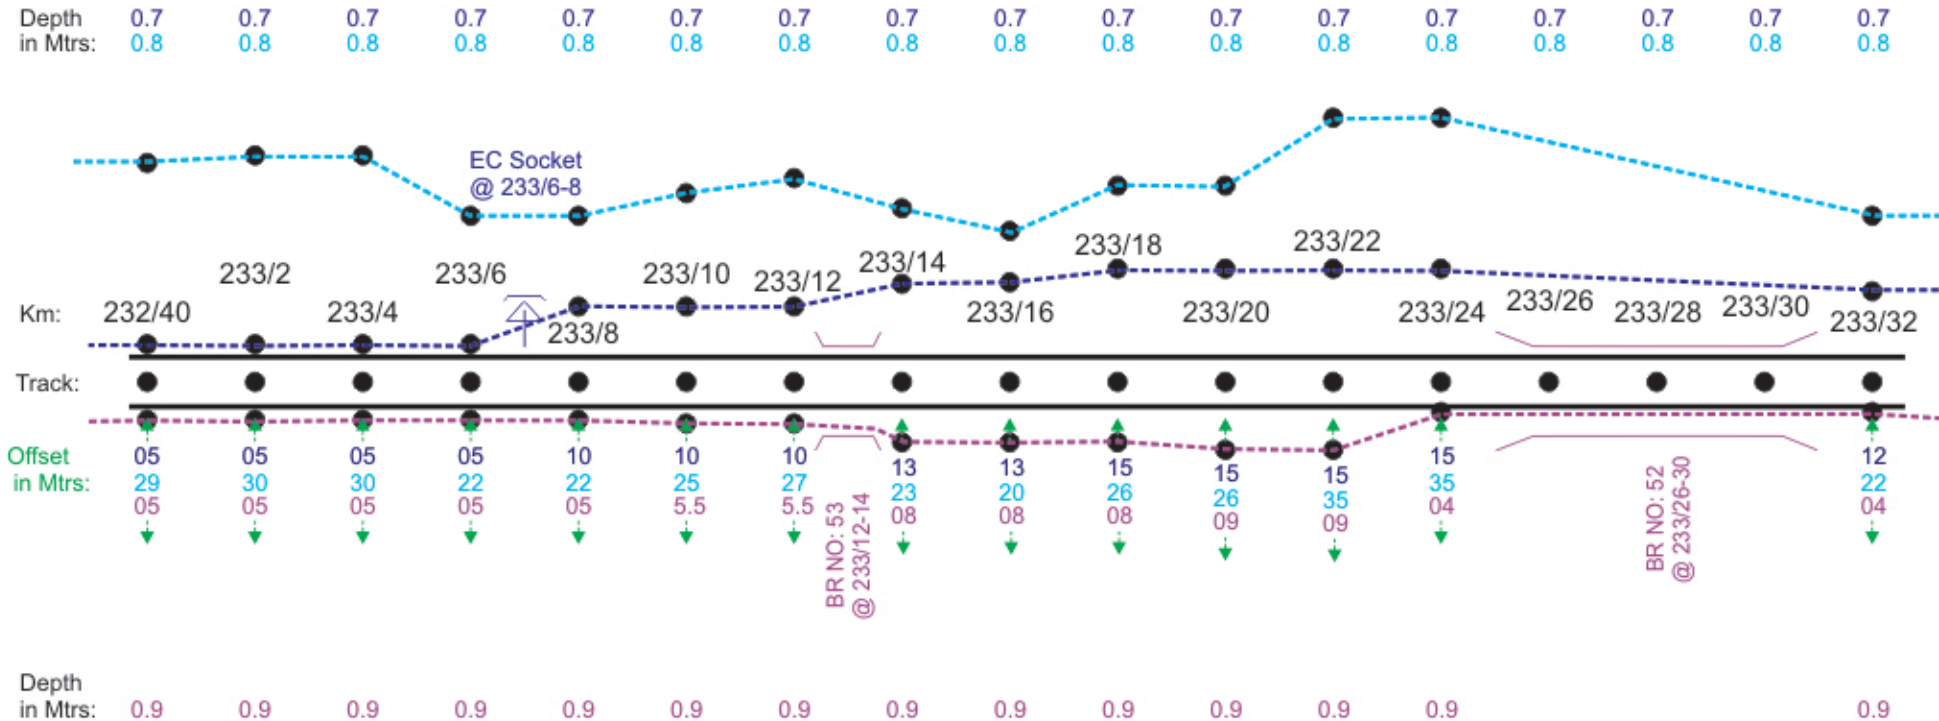

← GARLADINNE
UP LINE

KALLURU →

NOTE :- MEASUREMENT IN METERS FROM CENTER LINE OF THE TRACK.

	DRAWN	SIGNAL & TELECOMMUNICATIONS	
	SSE/TELE	OFC + QUAD UNDER GROUND CABLE ROUTE DIAGRAM BET : DHARMAVARAM - GOOTY	
	DSTE		
		SHEET	SHEETS
		58	92


LEGEND

	POWER CABLE CROSSING
	MLC
	UMLC
	ILC
	OUT OF BOUNDARY
	OCCUPIED BY FORMER INSIDE BOUNDARY

	TRACK (Double Line)
	TRACK (Single Line)
	ROB
	GIRDER BRIDGE
	CONCRETE BRIDGE
	EC SOCKET

	OFC
	'6' QUAD (RVNL)
	'4' QUAD
	'6' QUAD + OFC
	'6' QUAD (RITES)
	OFC + '4' QUAD

DOWN LINE

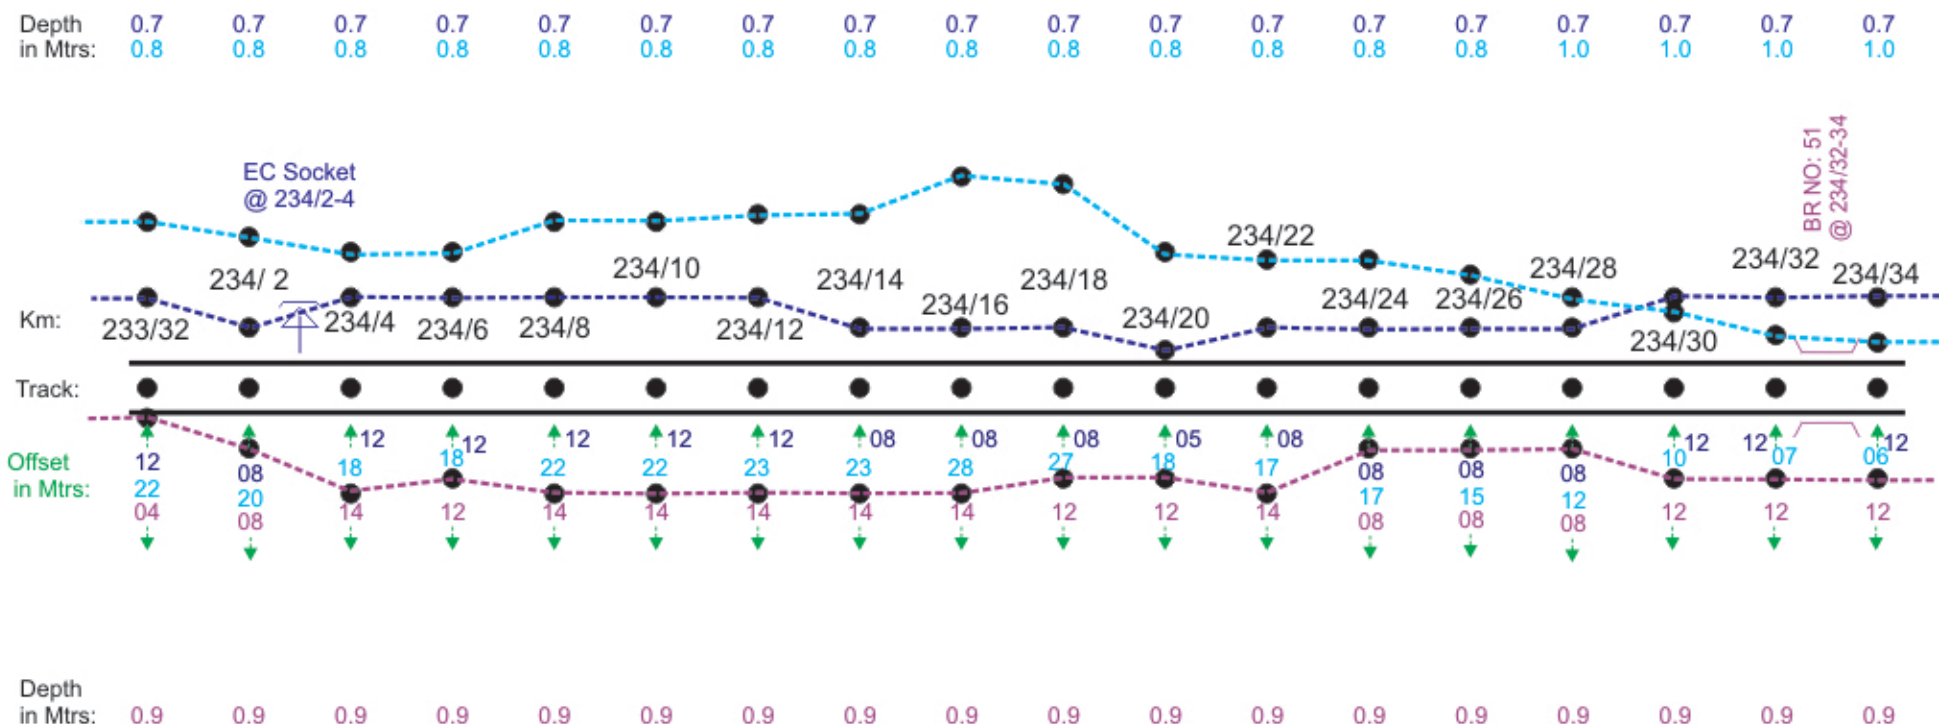

← GARLADINNE

KALLURU →

UP LINE

NOTE :- MEASUREMENT IN METERS FROM CENTER LINE OF THE TRACK.

	DRAWN	SIGNAL & TELECOMMUNICATIONS	
	SSE/TELE	OFC + QUAD UNDER GROUND CABLE ROUTE DIAGRAM BET : DHARMAVARAM - GOOTY	
	DSTE		
		SHEET	SHEETS
		59	92


LEGEND

	POWER CABLE CROSSING
	MLC
	UMLC
	ILC
	OUT OF BOUNDRY
	OCCUPIED BY FORMER INSIDE BOUNDRY

	TRACK (Double Line)
	TRACK (Single Line)
	ROB
	GIRDER BRIDGE
	CONCRETE BRIDGE
	EC SOCKET

-----	OFC
-----	'6' QUAD (RVNL)
-----	'4' QUAD
-----	'6' QUAD + OFC
-----	'6' QUAD(RITES)
-----	OFC+ '4' QUAD

DOWN LINE

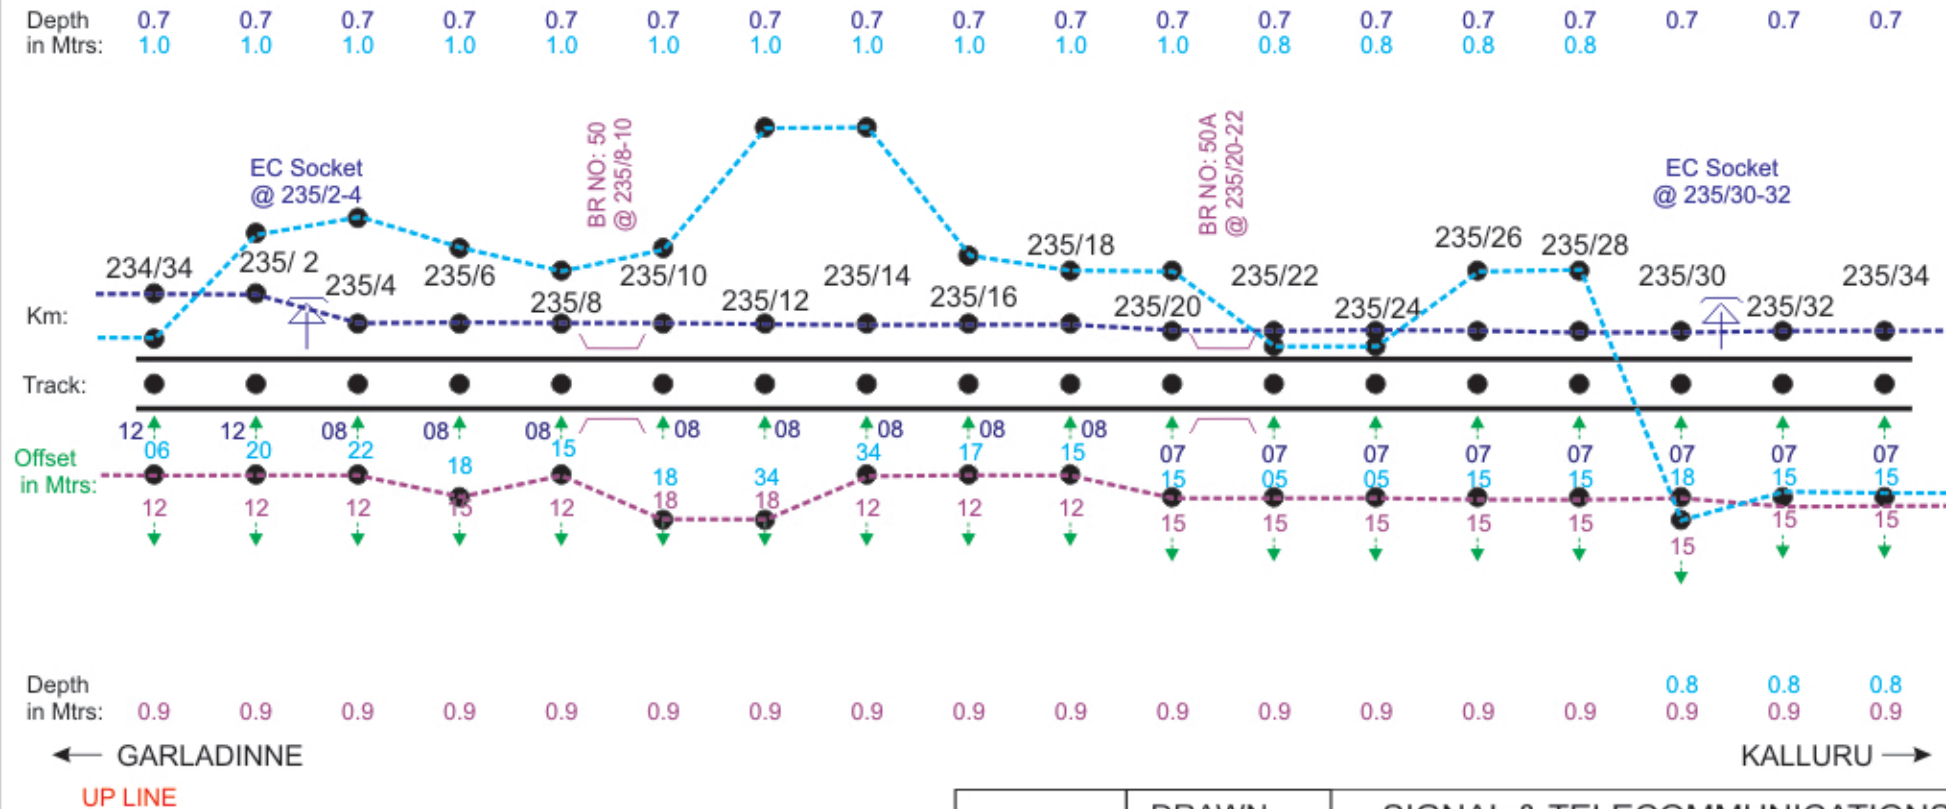

NOTE :- MEASUREMENT IN METERS FROM CENTER LINE OF THE TRACK.

	DRAWN	SIGNAL & TELECOMMUNICATIONS	
<i>T.V. Sankar</i> 07/02/23	SSE/TELE	OFC + QUAD UNDER GROUND CABLE ROUTE DIAGRAM BET : DHARMAVARAM - GOOTY	
<i>m. cab</i>	DSTE		
		SHEET	SHEETS
		60	92


LEGEND

	POWER CABLE CROSSING
	MLC
	UMLC
	ILC
	OUT OF BOUNDARY
	OCCUPIED BY FORMER INSIDE BOUNDARY

	TRACK (Double Line)
	TRACK (Single Line)
	ROB
	GIRDER BRIDGE
	CONCRETE BRIDGE
	EC SOCKET

	OFC
	'6' QUAD (RVNL)
	'4' QUAD
	'6' QUAD + OFC
	'6' QUAD (RITES)
	OFC + '4' QUAD

DOWN LINE

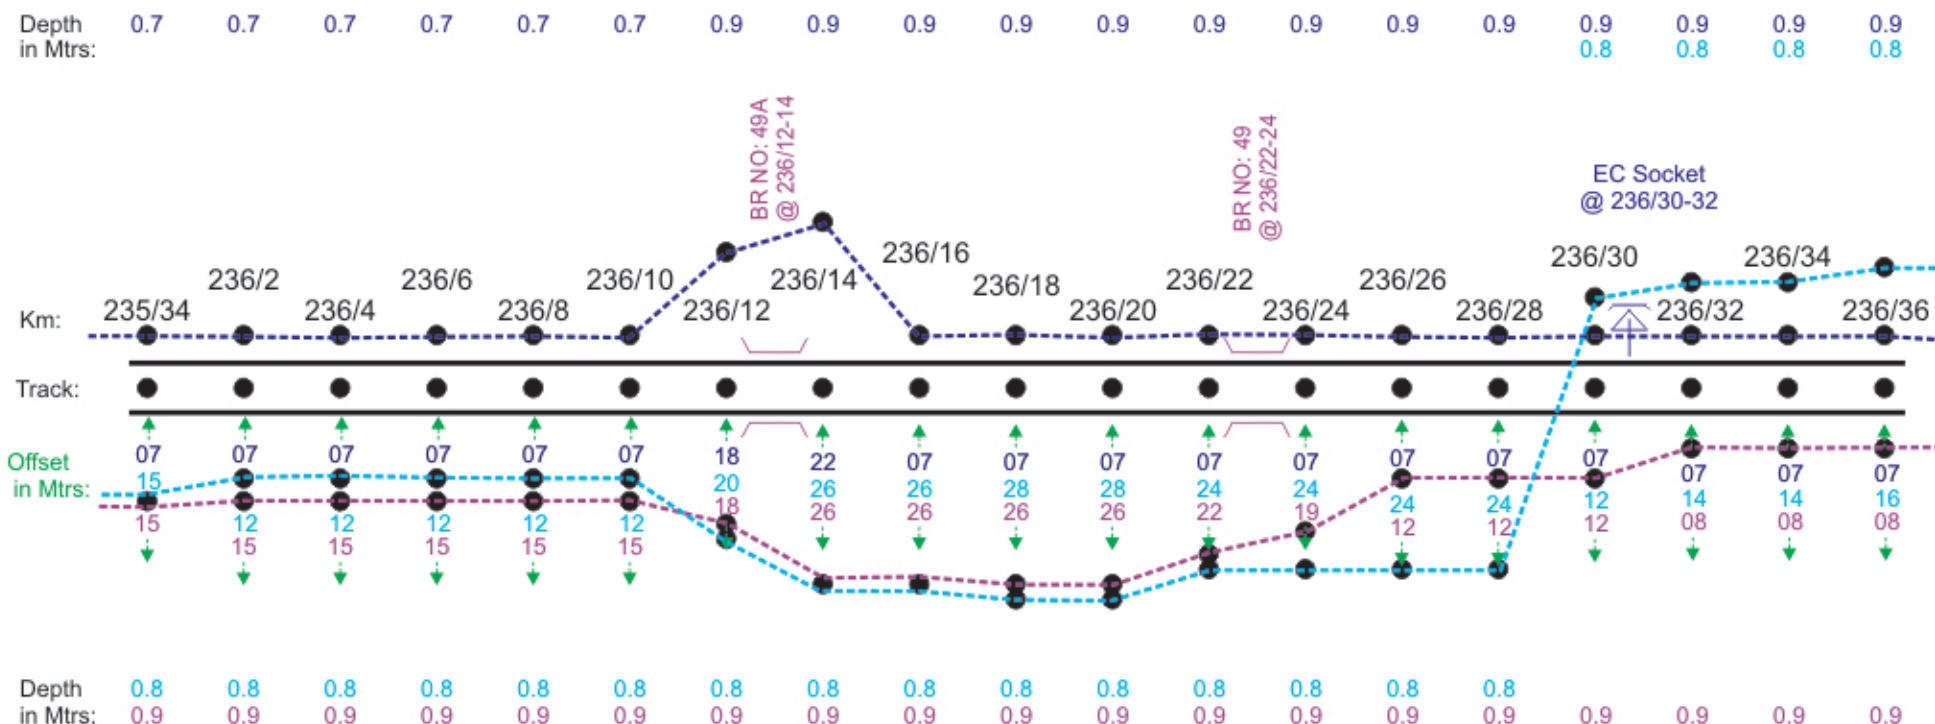

← GARLADINNE

KALLURU →

UP LINE

NOTE :- MEASUREMENT IN METERS FROM CENTER LINE OF THE TRACK.

	DRAWN	SIGNAL & TELECOMMUNICATIONS
	SSE/TELE	OFC + QUAD UNDER GROUND
	DSTE	CABLE ROUTE DIAGRAM
		BET : DHARMAVARAM - GOOTY
	SHEET	SHEETS
	61	92


LEGEND

	POWER CABLE CROSSING
	MLC
	UMLC
	ILC
	OUT OF BOUNDARY
	OCCUPIED BY FORMER INSIDE BOUNDARY

	TRACK (Double Line)
	TRACK (Single Line)
	ROB
	GIRDER BRIDGE
	CONCRETE BRIDGE
	EC SOCKET

	OFC
	'6' QUAD (RVNL)
	'4' QUAD
	'6' QUAD + OFC
	'6' QUAD(RITES)
	OFC + '4' QUAD

DOWN LINE

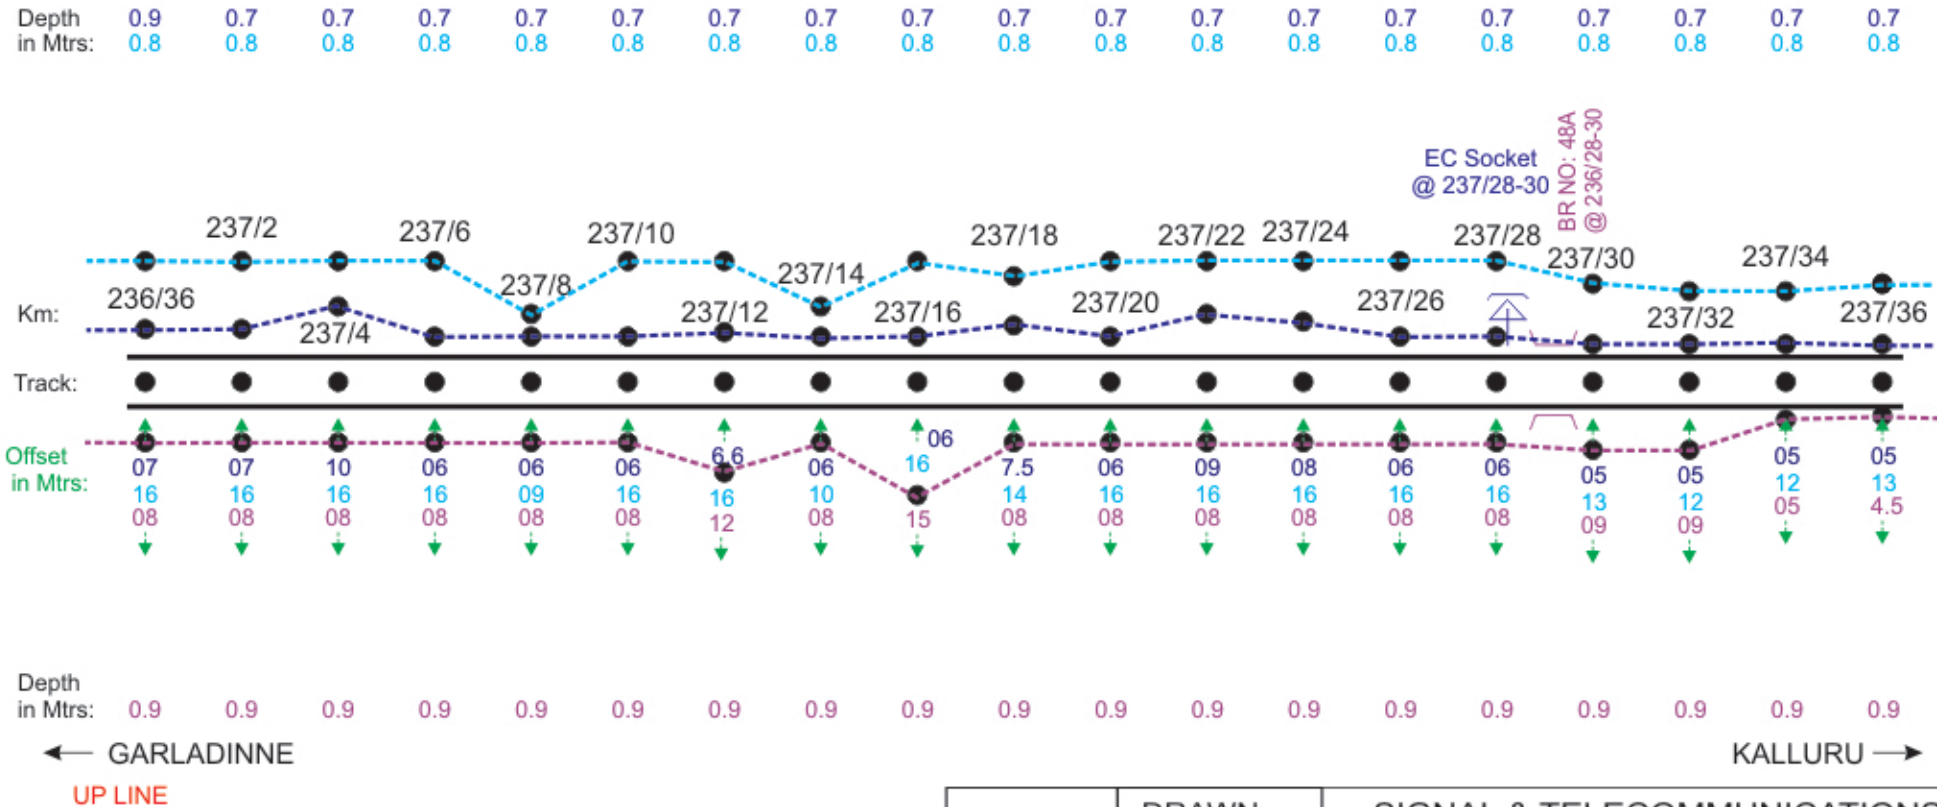

NOTE :- MEASUREMENT IN METERS FROM CENTER LINE OF THE TRACK.

	DRAWN	SIGNAL & TELECOMMUNICATIONS	
	SSE/TELE	OFC + QUAD UNDER GROUND CABLE ROUTE DIAGRAM BET : DHARMAVARAM - GOOTY	
	DSTE		
		SHEET	SHEETS
		62	92


LEGEND

	POWER CABLE CROSSING
	MLC
	UMLC
	ILC
	OUT OF BOUNDRY
	OCCUPIED BY FORMER INSIDE BOUNDRY

	TRACK (Double Line)
	TRACK (Single Line)
	ROB
	GIRDER BRIDGE
	CONCRETE BRIDGE
	EC SOCKET

-----	OFC
-----	'6' QUAD (RVNL)
-----	'4' QUAD
-----	'6' QUAD + OFC
-----	'6' QUAD(RITES)
-----	OFC+ '4' QUAD

DOWN LINE

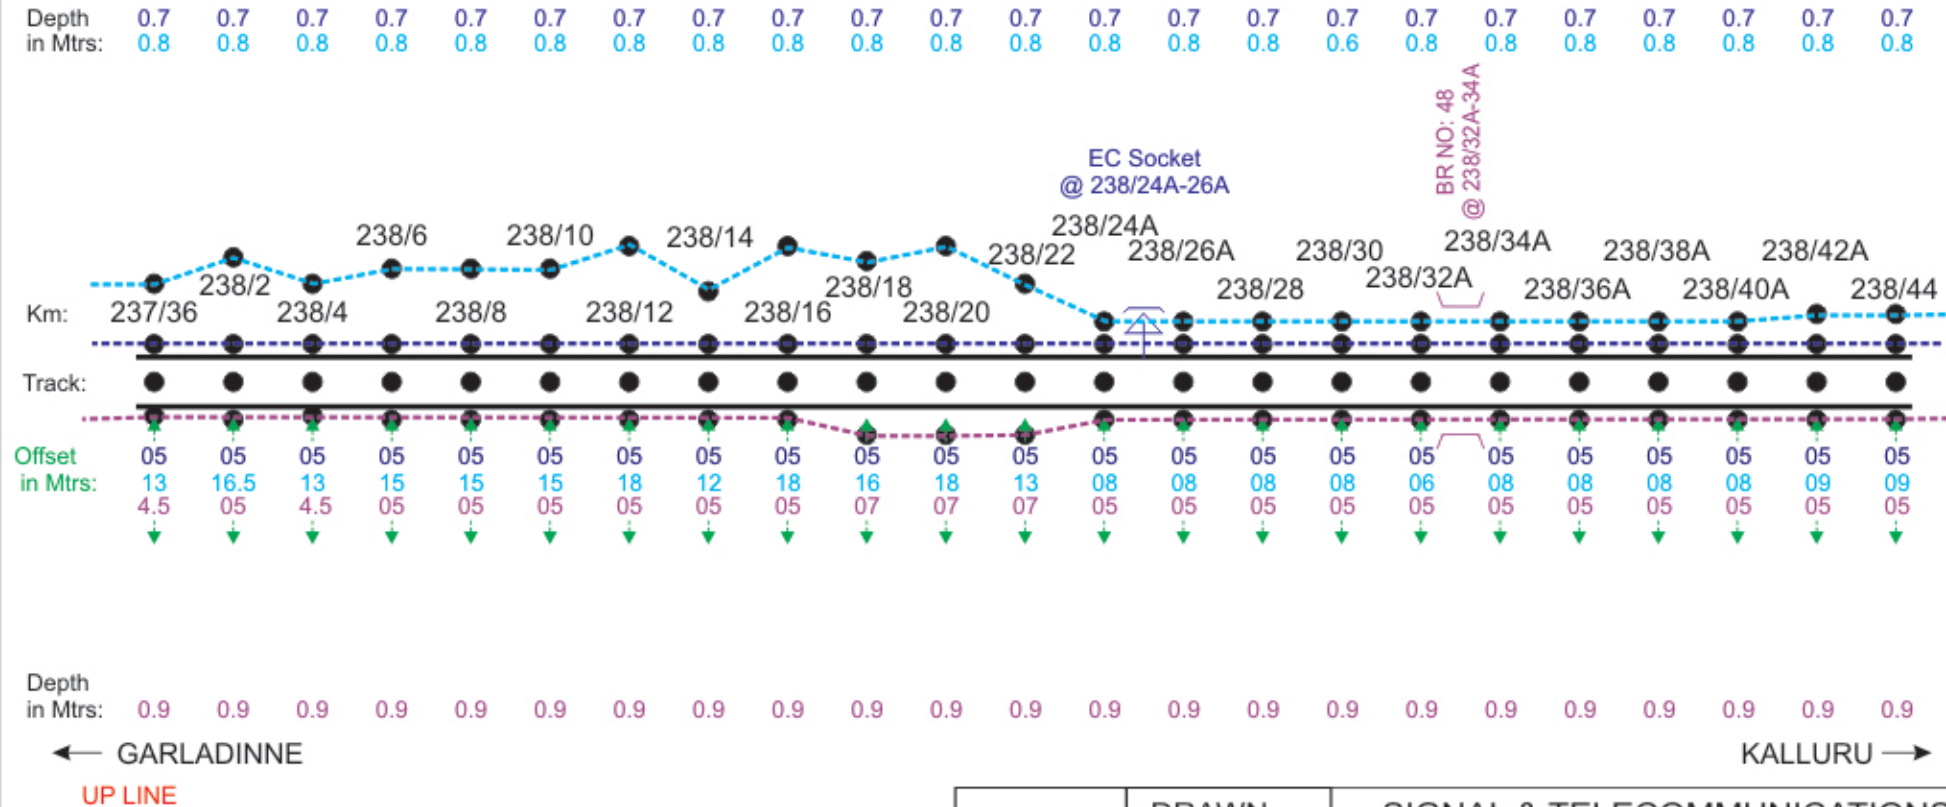

NOTE :- MEASUREMENT IN METERS FROM CENTER LINE OF THE TRACK.

	DRAWN	SIGNAL & TELECOMMUNICATIONS	
<i>T.V. Sankar</i> 07/02/21	SSE/TELE	OFC + QUAD UNDER GROUND CABLE ROUTE DIAGRAM BET : DHARMAVARAM - GOOTY	
<i>m. n. n.</i>	DSTE		
		SHEET	SHEETS
		63	92


LEGEND

	POWER CABLE CROSSING
	MLC
	UMLC
	ILC
	OUT OF BOUNDRY
	OCCUPIED BY FORMER INSIDE BOUNDRY

	TRACK (Double Line)
	TRACK (Single Line)
	ROB
	GIRDER BRIDGE
	CONCRETE BRIDGE
	EC SOCKET

-----	OFC
-----	'6' QUAD (RVNL)
-----	'4' QUAD
-----	'6' QUAD + OFC
-----	'6' QUAD(RITES)
-----	OFC+ '4' QUAD

DOWN LINE

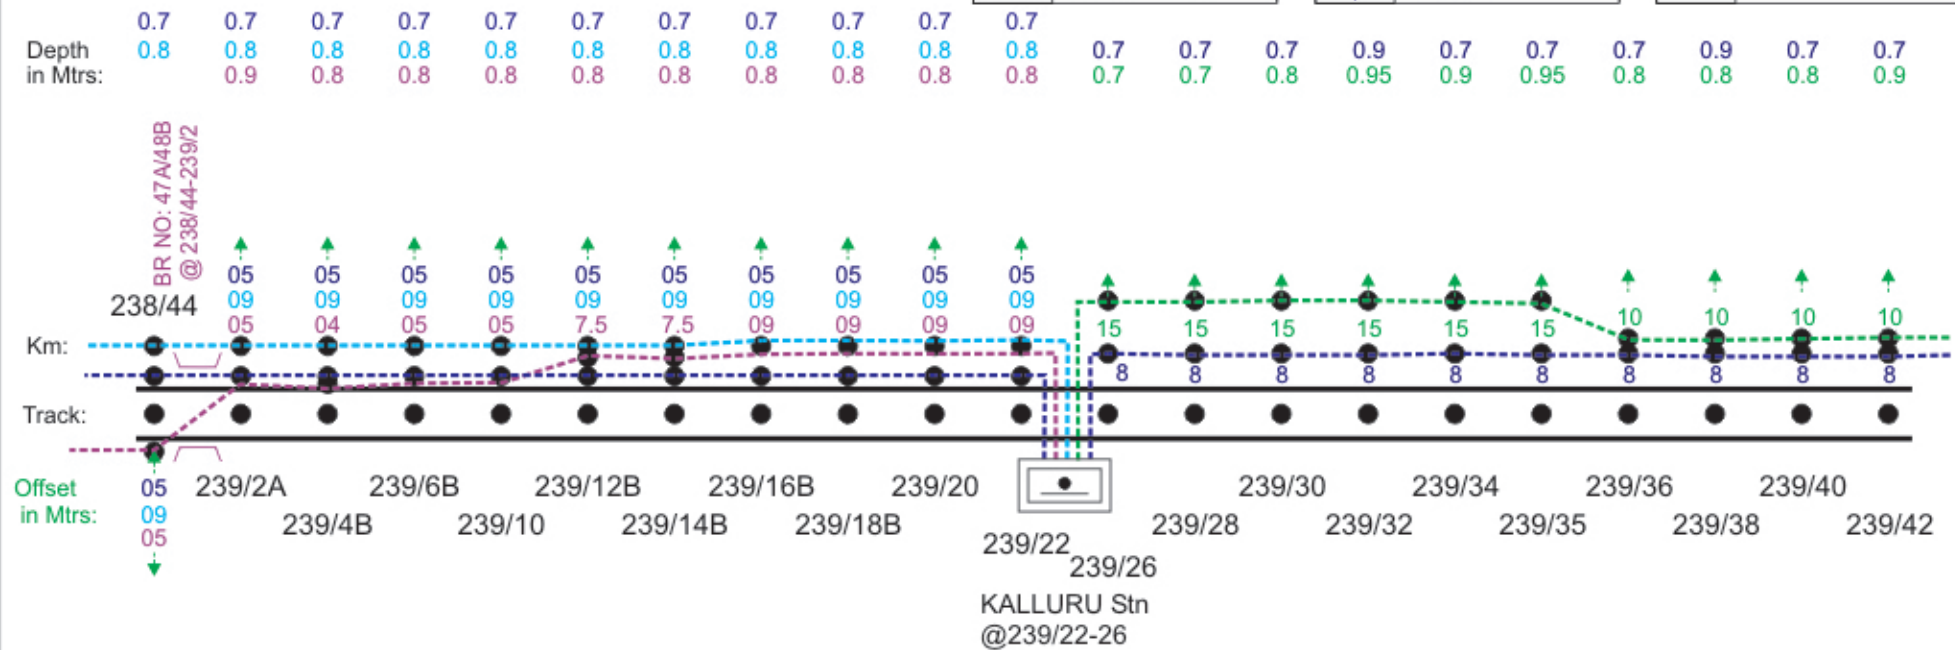

Depth
in Mtrs: 0.9

← GARLADINNE
UP LINE

KALLURU →

NOTE :- MEASUREMENT IN METERS FROM CENTER LINE OF THE TRACK.

	DRAWN	SIGNAL & TELECOMMUNICATIONS	
T.V. Sankar 07/02/21	SSE/TELE	OFC + QUAD UNDER GROUND CABLE ROUTE DIAGRAM BET : DHARMAVARAM - GOOTY	
M. C. R.	DSTE		
		SHEET	SHEETS
		64	92