


LEGEND

	POWER CABLE CROSSING
	MLC
	UMLC
	ILC
	OUT OF BOUNDRY
	OCCUPIED BY FORMER INSIDE BOUNDRY

	TRACK (Double Line)
	TRACK (Single Line)
	ROB
	GIRDER BRIDGE
	CONCRETE BRIDGE
	EC SOCKET

-----	OFC
-----	'6' QUAD (RVNL)
-----	'4' QUAD
-----	'6' QUAD + OFC
-----	'6' QUAD(RITES)
-----	OFC+ '4' QUAD

DOWN LINE

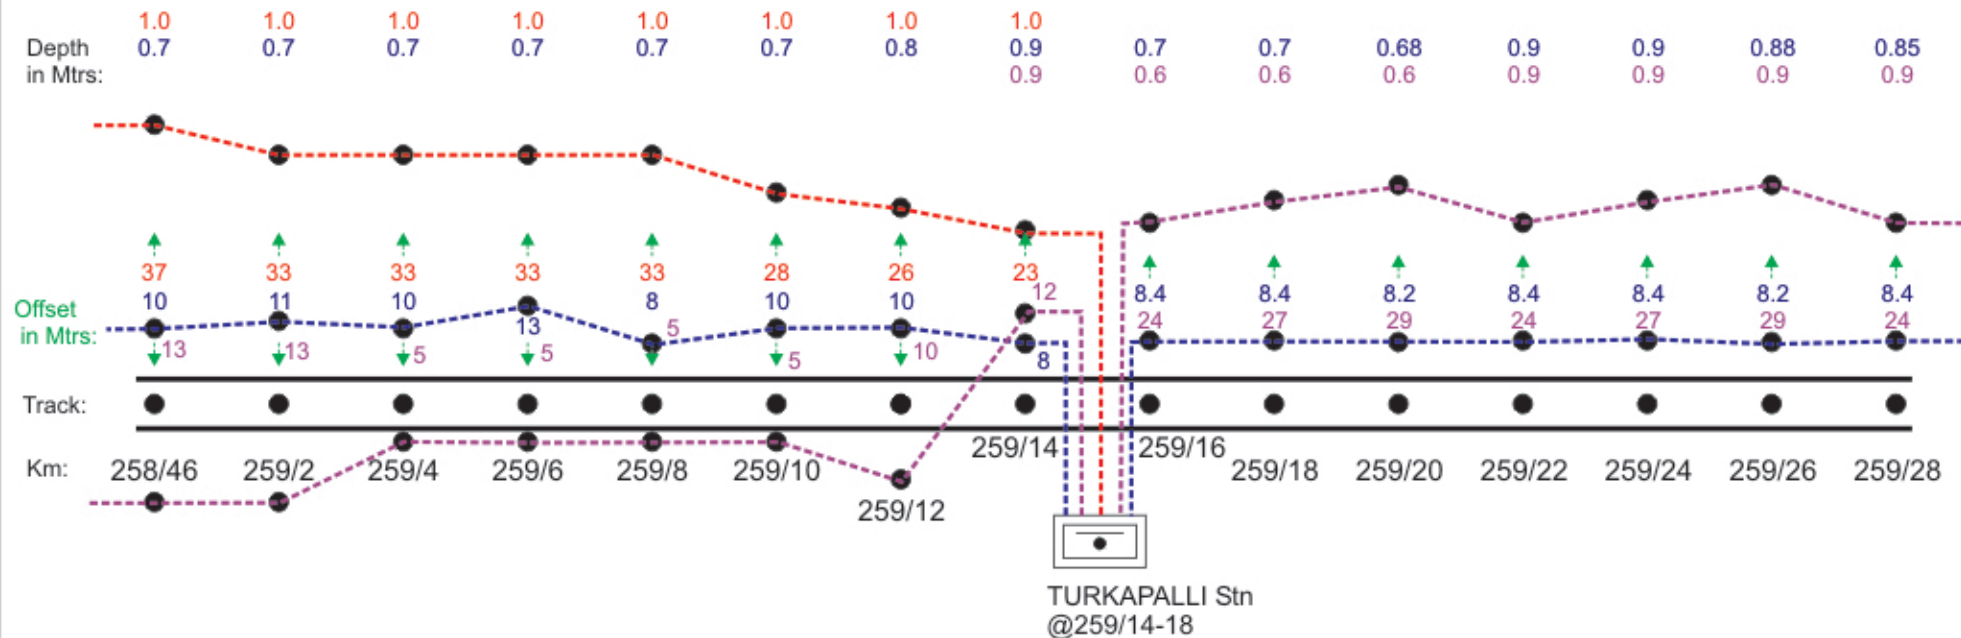

Depth
in Mtrs: 0.8 0.8 0.8 0.8 0.8 0.8 0.8

← TURKAPALLI

UP LINE

GOOTY →

NOTE :- MEASUREMENT IN METERS FROM CENTER LINE OF THE TRACK.

	DRAWN	SIGNAL & TELECOMMUNICATIONS	
<i>T.V. Sankar</i> 07/02/23	SSE/TELE	OFC + QUAD UNDER GROUND CABLE ROUTE DIAGRAM BET : DHARMAVARAM - GOOTY	
<i>M. C. R.</i>	DSTE		
		SHEET	SHEETS
		84	92

LEGEND

	POWER CABLE CROSSING
	MLC
	UMLC
	ILC
	OUT OF BOUNDARY
	OCCUPIED BY FORMER INSIDE BOUNDARY

	TRACK (Double Line)
	TRACK (Single Line)
	ROB
	GIRDER BRIDGE
	CONCRETE BRIDGE
	EC SOCKET

	OFC
	'6' QUAD (RVNL)
	'4' QUAD
	'6' QUAD + OFC
	'6' QUAD(RITES)
	OFC + '4' QUAD

DOWN LINE



← TURKAPALLI
UP LINE

GOOTY →

NOTE :- MEASUREMENT IN METERS FROM CENTER LINE OF THE TRACK.

	DRAWN	SIGNAL & TELECOMMUNICATIONS	
	SSE/TELE	OFC + QUAD UNDER GROUND CABLE ROUTE DIAGRAM BET : DHARMAVARAM - GOOTY	
	DSTE		
		SHEET	SHEETS
		85	92


LEGEND

	POWER CABLE CROSSING
	MLC
	UMLC
	ILC
	OUT OF BOUNDARY
	OCCUPIED BY FORMER INSIDE BOUNDRY

	TRACK (Double Line)
	TRACK (Single Line)
	ROB
	GIRDER BRIDGE
	CONCRETE BRIDGE
	EC SOCKET

	OFC
	'6' QUAD (RVNL)
	'4' QUAD
	'6' QUAD + OFC
	'6' QUAD(RITES)
	OFC+ '4' QUAD

DOWN LINE

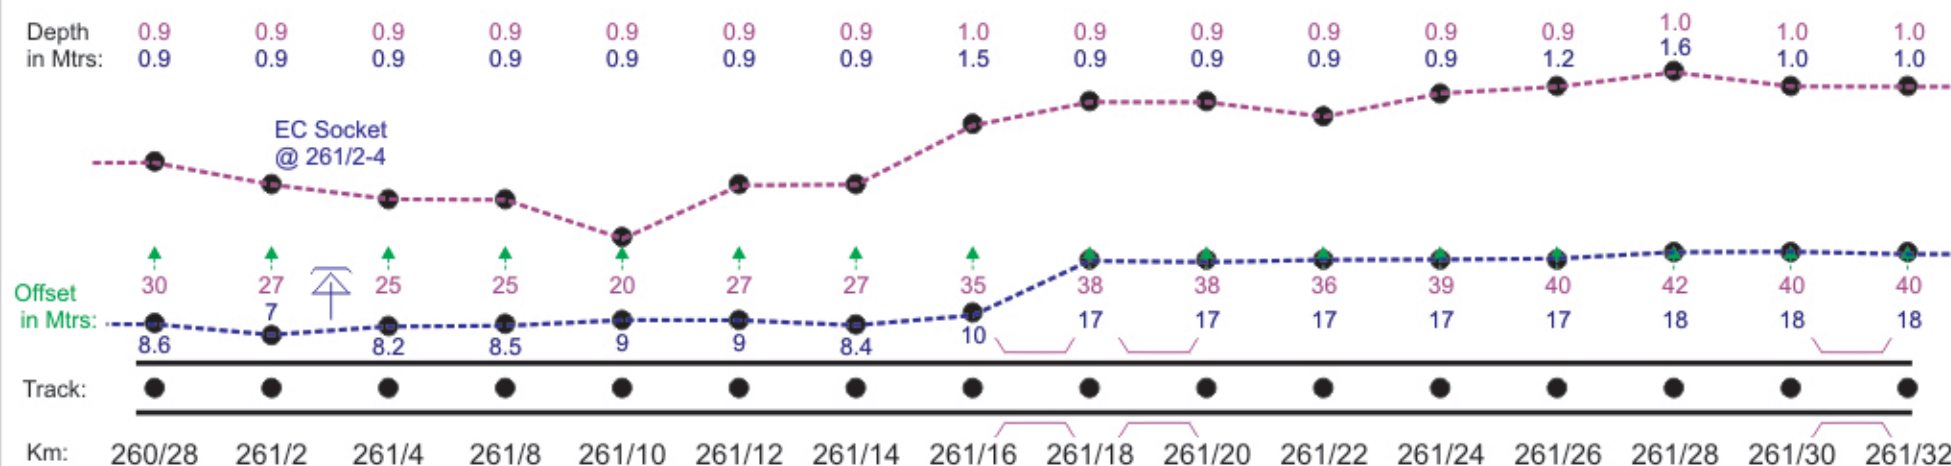

EC Socket
@ 261/2-4

BR NO: 12
@ 261/16-18

BR NO: 11
@ 261/18-20

BR NO: 10
@ 261/30-32

← TURKAPALLI
UP LINE

GOOTY →

NOTE :- MEASUREMENT IN METERS FROM CENTER LINE OF THE TRACK.


	DRAWN	SIGNAL & TELECOMMUNICATIONS	
	SSE/TELE	OFC + QUAD UNDER GROUND CABLE ROUTE DIAGRAM BET : DHARMAVARAM - GOOTY	
	DSTE		
		SHEET	SHEETS
		86	92

LEGEND

	POWER CABLE CROSSING
	MLC
	UMLC
	ILC
	OUT OF BOUNDARY
	OCCUPIED BY FORMER INSIDE BOUNDRY

	TRACK (Double Line)
	TRACK (Single Line)
	ROB
	GIRDER BRIDGE
	CONCRETE BRIDGE
	EC SOCKET

	OFC
	'6' QUAD (RVNL)
	'4' QUAD
	'6' QUAD + OFC
	'6' QUAD(RITES)
	OFC + '4' QUAD

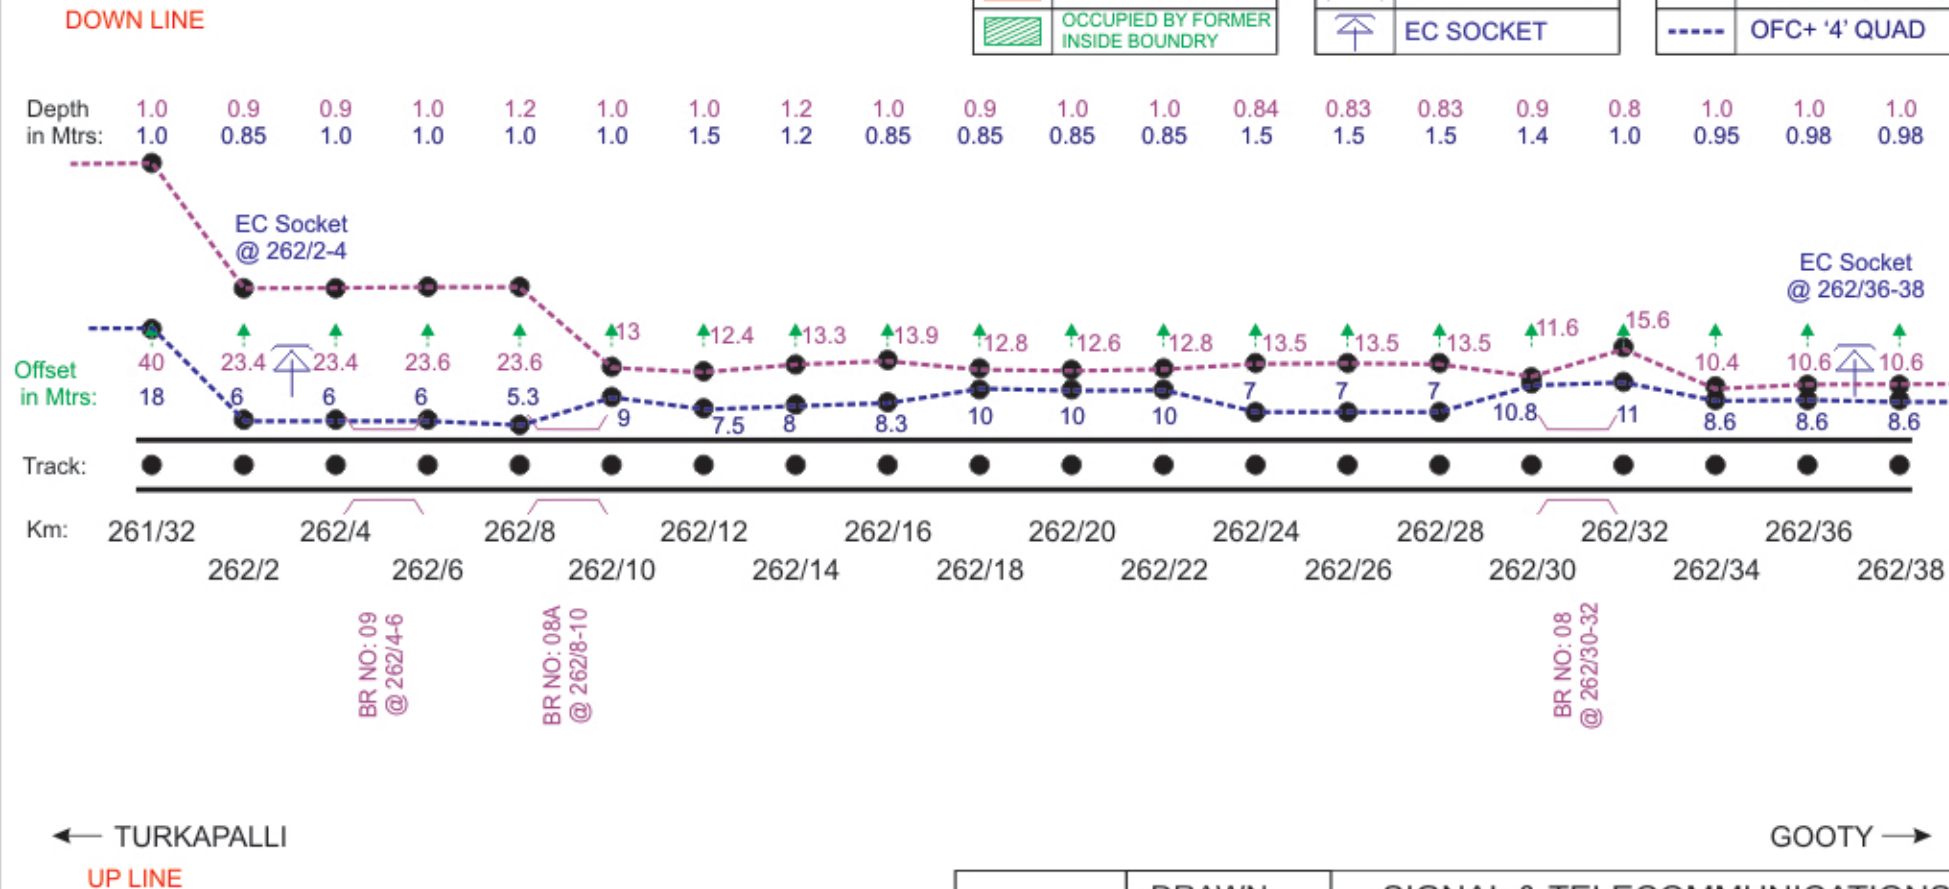

NOTE :- MEASUREMENT IN METERS FROM CENTER LINE OF THE TRACK.

	DRAWN	SIGNAL & TELECOMMUNICATIONS	
	SSE/TELE	OFC + QUAD UNDER GROUND CABLE ROUTE DIAGRAM BET : DHARMAVARAM - GOOTY	
	DSTE		
		SHEET	SHEETS
		87	92

LEGEND


	POWER CABLE CROSSING
	MLC
	UMLC
	ILC
	OUT OF BOUNDARY
	OCCUPIED BY FORMER INSIDE BOUNDARY

	TRACK (Double Line)
	TRACK (Single Line)
	ROB
	GIRDER BRIDGE
	CONCRETE BRIDGE
	EC SOCKET

-----	OFC
-----	'6' QUAD (RVNL)
-----	'4' QUAD
-----	'6' QUAD + OFC
-----	'6' QUAD(RITES)
-----	OFC+ '4' QUAD

DOWN LINE

Depth	1.0	1.0	1.0	CC	1.0	1.0	0.6	0.8	0.9	0.9	1.4	0.8	1.0	1.2	0.85	1.0	1.0	1.0	1.5	0.75	1.0
in Mtrs:	0.98	0.98	0.65	CC	0.95	1.0	0.62	0.85	0.9	0.65	1.0	1.0	0.85	0.85	0.85	0.85	1.5	1.0	1.0	1.0	1.0

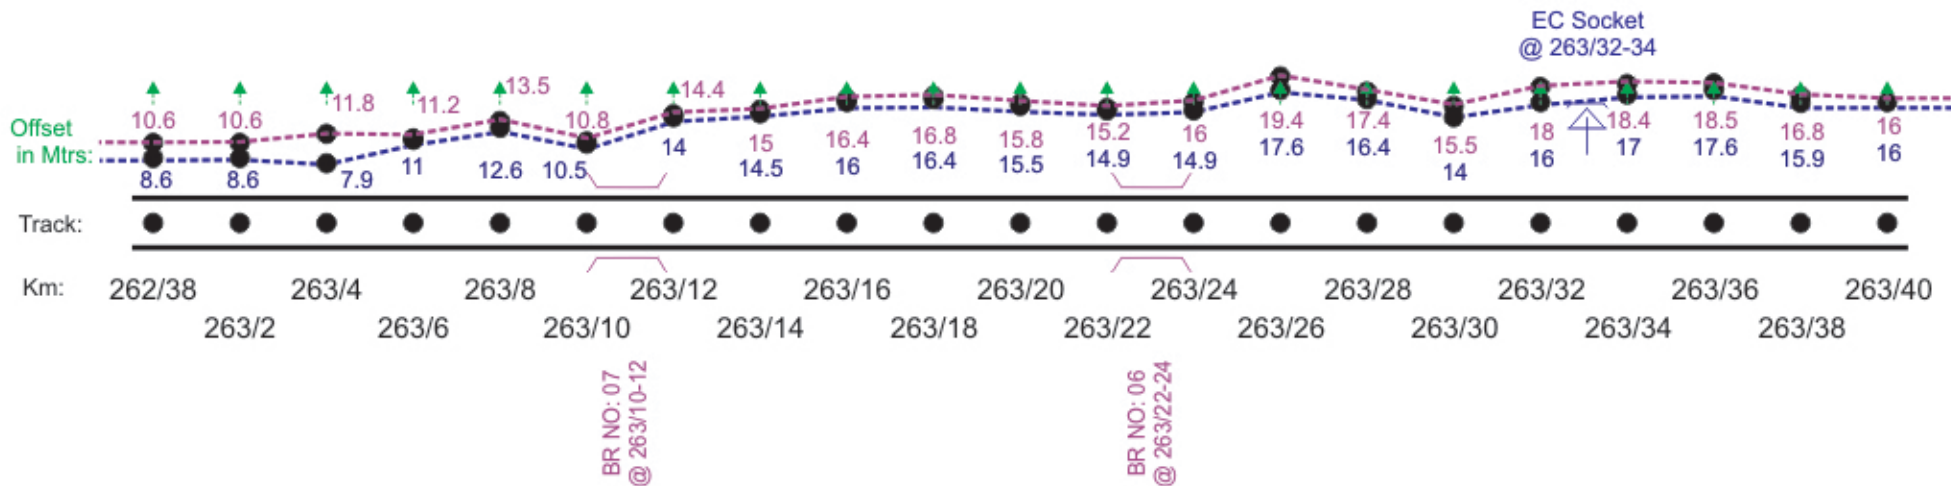

← TURKAPALLI
UP LINE

GOOTY →

	DRAWN	SIGNAL & TELECOMMUNICATIONS	
T.V. Sankar 07/02/22	SSE/TELE	OFC + QUAD UNDER GROUND CABLE ROUTE DIAGRAM BET : DHARMAVARAM - GOOTY	
M. O. S.	DSTE		
		SHEET	SHEETS
		88	92

NOTE :- MEASUREMENT IN METERS FROM CENTER LINE OF THE TRACK.

LEGEND

	POWER CABLE CROSSING
	MLC
	UMLC
	ILC
	OUT OF BOUNDARY
	OCCUPIED BY FORMER INSIDE BOUNDRY

	TRACK (Double Line)
	TRACK (Single Line)
	ROB
	GIRDER BRIDGE
	CONCRETE BRIDGE
	EC SOCKET

-----	OFC
-----	'6' QUAD (RVNL)
-----	'4' QUAD
-----	'6' QUAD + OFC
-----	'6' QUAD(RITES)
-----	OFC+ '4' QUAD

DOWN LINE

Depth in Mtrs: 1.0 1.0 1.0 1.0 1.0 3.2 1.7 1.3 1.0 1.0 1.0 0.48 0.75 0.5 1.0 0.8 0.67 1.0 1.0

Offset in Mtrs: 16 15.4 18.7 25 15.8 17.5 17.4 19 21.8 24 21.3 22.4 29 11 29 11 25.6 19 20

EC Socket @ 264/26-28

Track:

Km: 263/40 264/4 264/8 264/12 264/16 264/20 264/24 264/28 264/32 264/36

264/2 264/6 264/10 264/14 264/18 264/22 264/26 264/30 264/34

EC Socket
@ 264/26-28

BR NO: 04A
@ 264/30-32

← TURKAPALLI
UP LINE

GOOTY →

NOTE :- MEASUREMENT IN METERS FROM CENTER LINE OF THE TRACK.

	DRAWN	SIGNAL & TELECOMMUNICATIONS	
T.V. Sankar 07/02/22	SSE/TELE	OFC + QUAD UNDER GROUND	
M. C. R.	DSTE	CABLE ROUTE DIAGRAM BET : DHARMAVARAM - GOOTY	
		SHEET	SHEETS
		89	92

LEGEND


	POWER CABLE CROSSING
	MLC
	UMLC
	ILC
	OUT OF BOUNDARY
	OCCUPIED BY FORMER INSIDE BOUNDARY

	TRACK (Double Line)
	TRACK (Single Line)
	ROB
	GIRDER BRIDGE
	CONCRETE BRIDGE
	EC SOCKET

	OFC
	'6' QUAD (RVNL)
	'4' QUAD
	'6' QUAD + OFC
	'6' QUAD (RITES)
	OFC + '4' QUAD

DOWN LINE

Depth 1.0 1.0 1.0 0.82
in Mtrs: 1.0 1.0 1.0 0.82

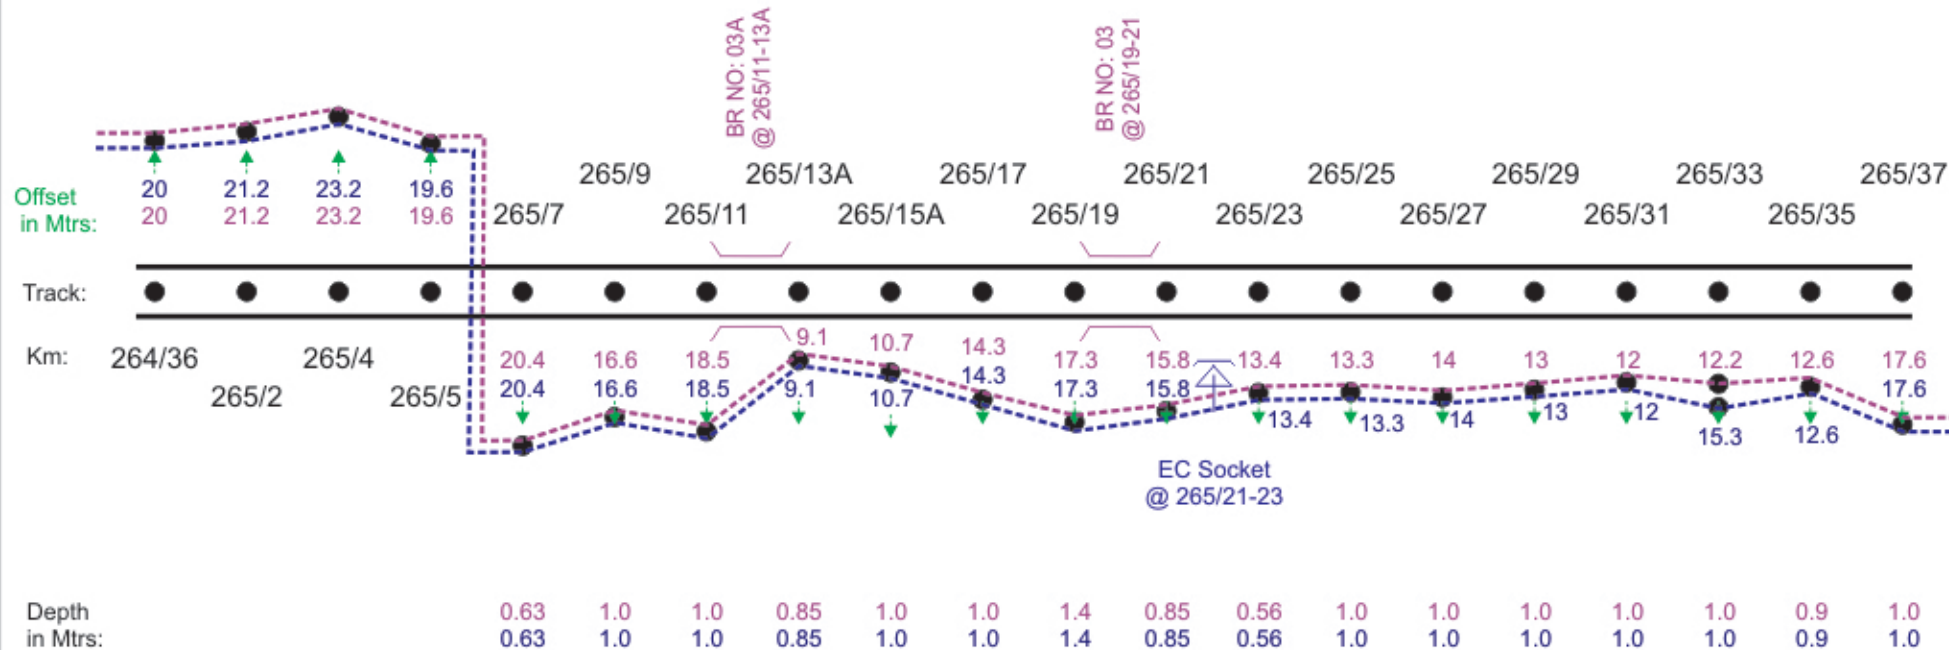

← TURKAPALLI
UP LINE

GOOTY →

NOTE :- MEASUREMENT IN METERS FROM CENTER LINE OF THE TRACK.

	DRAWN	SIGNAL & TELECOMMUNICATIONS
	SSE/TELE	OFC + QUAD UNDER GROUND
	DSTE	CABLE ROUTE DIAGRAM
		BET : DHARMAVARAM - GOOTY
	SHEET	SHEETS
	90	92

LEGEND


	POWER CABLE CROSSING
	MLC
	UMLC
	ILC
	OUT OF BOUNDARY
	OCCUPIED BY FORMER INSIDE BOUNDARY

	TRACK (Double Line)
	TRACK (Single Line)
	ROB
	GIRDER BRIDGE
	CONCRETE BRIDGE
	EC SOCKET

	OFC
	'6' QUAD (RVNL)
	'4' QUAD
	'6' QUAD + OFC
	'6' QUAD(RITES)
	OFC + '4' QUAD

DOWN LINE

Depth
in Mtrs:

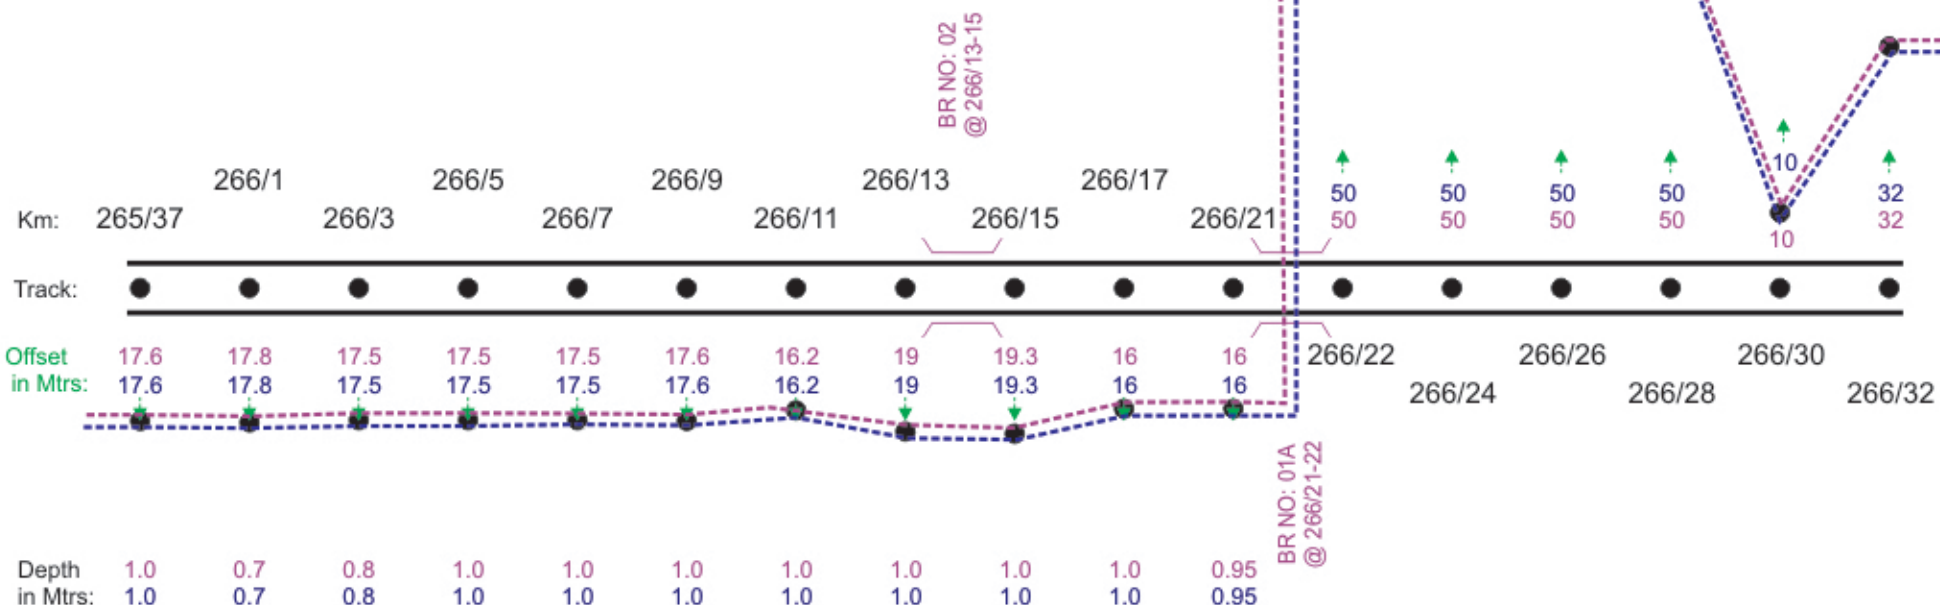

← TURKAPALLI

UP LINE

GOOTY →

NOTE :- MEASUREMENT IN METERS FROM CENTER LINE OF THE TRACK.

	DRAWN	SIGNAL & TELECOMMUNICATIONS	
	SSE/TELE	OFC + QUAD UNDER GROUND CABLE ROUTE DIAGRAM BET : DHARMAVARAM - GOOTY	
	DSTE		
		SHEET	SHEETS
		91	92


LEGEND

	POWER CABLE CROSSING
	MLC
	UMLC
	ILC
	OUT OF BOUNDRY
	OCCUPIED BY FORMER INSIDE BOUNDRY

	TRACK (Double Line)
	TRACK (Single Line)
	ROB
	GIRDER BRIDGE
	CONCRETE BRIDGE
	EC SOCKET

	OFC
	'6' QUAD (RVNL)
	'4' QUAD
	'6' QUAD + OFC
	'6' QUAD(RITES)
	OFC+ '4' QUAD

DOWN LINE

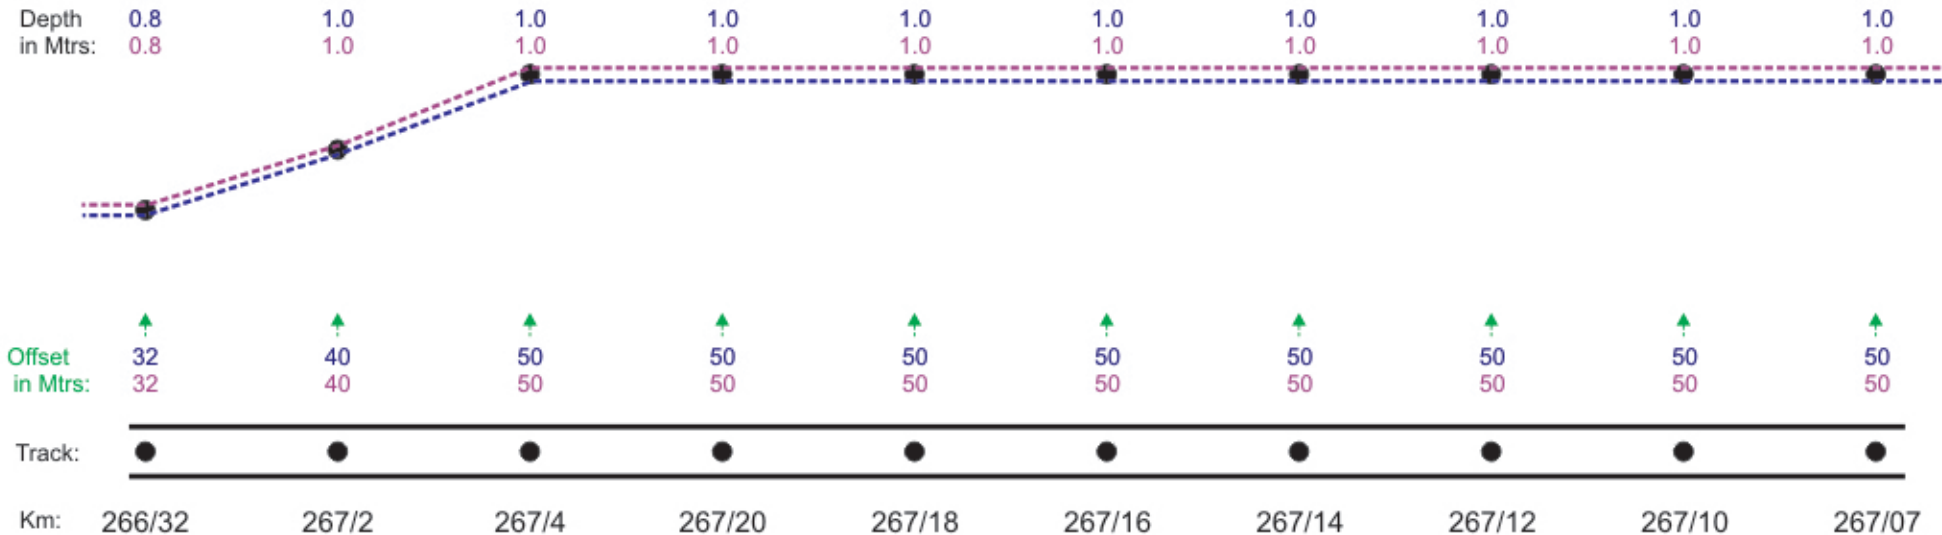

← TURKAPALLI
UP LINE

GOOTY →

NOTE :- MEASUREMENT IN METERS FROM CENTER LINE OF THE TRACK.

	DRAWN	SIGNAL & TELECOMMUNICATIONS	
	SSE/TELE	OFC + QUAD UNDER GROUND CABLE ROUTE DIAGRAM BET : DHARMAVARAM - GOOTY	
	DSTE		
		SHEET	SHEETS
		92	92