


LEGEND

	POWER CABLE CROSSING
	MLC
	UMLC
	ILC
	OUT OF BOUNDARY
	OCCUPIED BY FORMER INSIDE BOUNDARY

	TRACK (Double Line)
	TRACK (Single Line)
	RUB
	GIRDER BRIDGE
	CONCRETE BRIDGE
	EC SOCKET

	OFC
	'6' QUAD
	'4' QUAD
	'6' QUAD+ '4' QUAD
	RVNL '6' QUAD
	OFC+ '4' QUAD

UP LINE

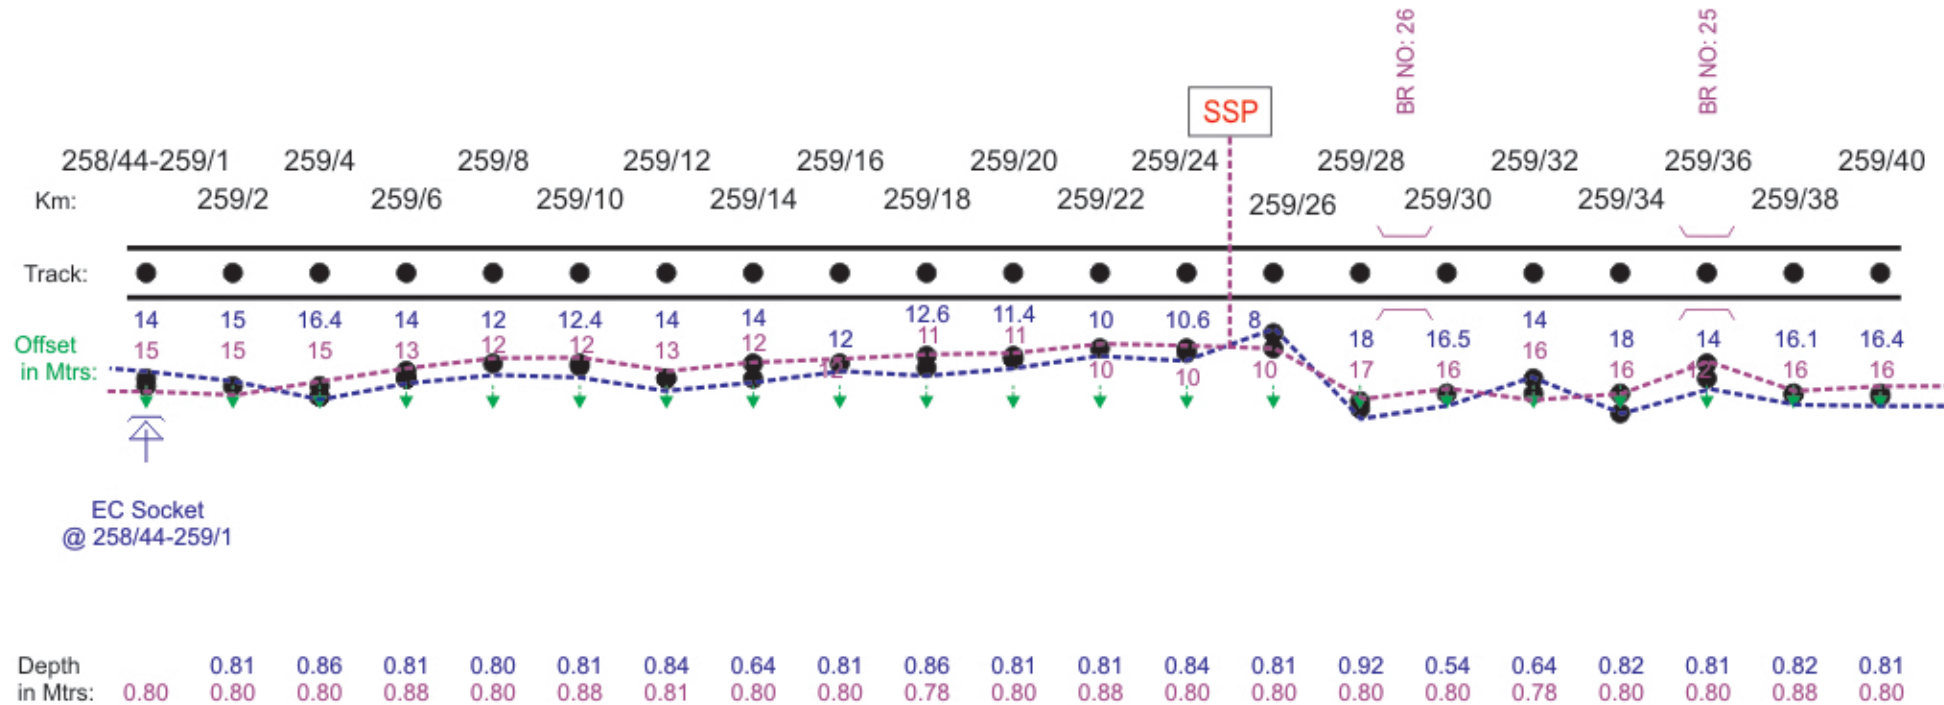

← VENKATAMPALLE

GULAPALYAMU →

DOWN LINE

NOTE :- MEASUREMENT IN METERS FROM CENTER LINE OF THE TRACK.


	DRAWN	SIGNAL & TELECOMMUNICATIONS	
	SSE/TELE	OFC + QUAD UNDER GROUND CABLE ROUTE DIAGRAM BET : KHADARPET - GUNTAKAL	
	ADSTE		
		SHEET	SHEETS
		12	31

LEGEND

	POWER CABLE CROSSING
	MLC
	UMLC
	ILC
	OUT OF BOUNDARY
	OCCUPIED BY FORMER INSIDE BOUNDARY

	TRACK (Double Line)
	TRACK (Single Line)
	RUB
	GIRDER BRIDGE
	CONCRETE BRIDGE
	EC SOCKET

	OFC
	'6' QUAD
	'4' QUAD
	'6' QUAD+ '4' QUAD
	RVNL '6' QUAD
	OFC+ '4' QUAD

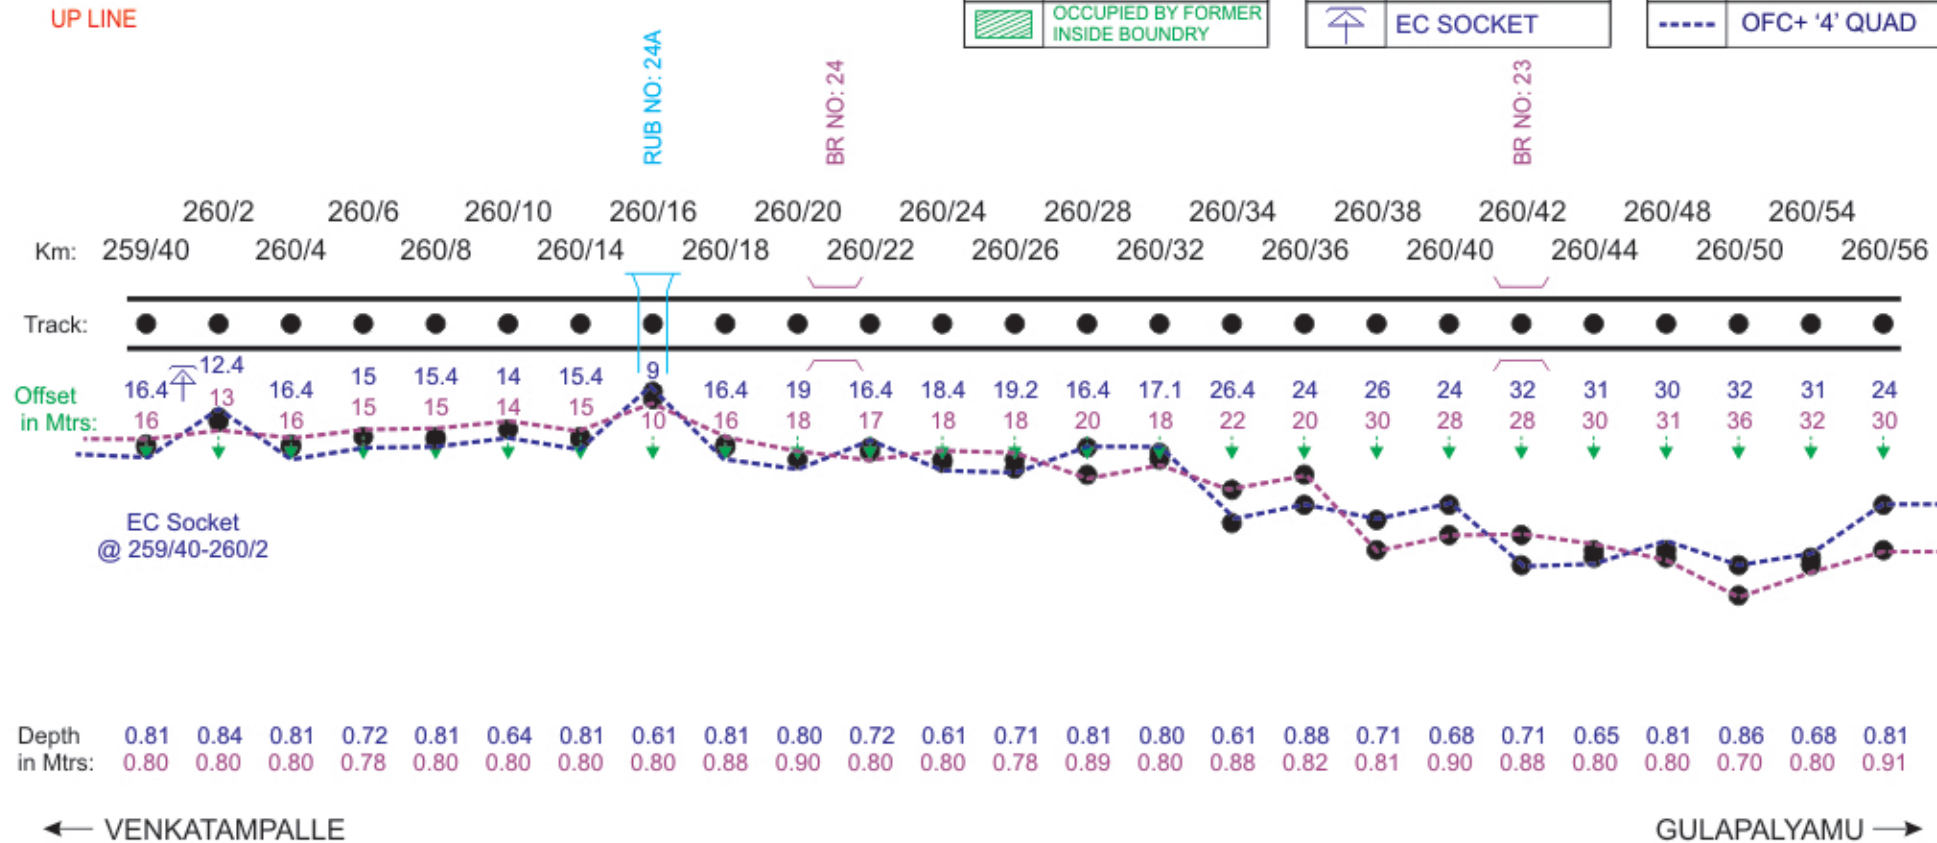

	DRAWN	SIGNAL & TELECOMMUNICATIONS	
	SSE/TELE	OFC + QUAD UNDER GROUND CABLE ROUTE DIAGRAM BET : KHADARPET - GUNTAKAL	
	ADSTE		
		SHEET	SHEETS
		13	31


LEGEND

	POWER CABLE CROSSING
	MLC
	UMLC
	ILC
	OUT OF BOUNDRY
	OCCUPIED BY FORMER INSIDE BOUNDRY

	TRACK (Double Line)
	TRACK (Single Line)
	RUB
	GIRDER BRIDGE
	CONCRETE BRIDGE
	EC SOCKET

-----	OFC
-----	'6' QUAD
-----	'4' QUAD
-----	'6' QUAD+ '4' QUAD
-----	RVNL '6' QUAD
-----	OFC+ '4' QUAD

UP LINE

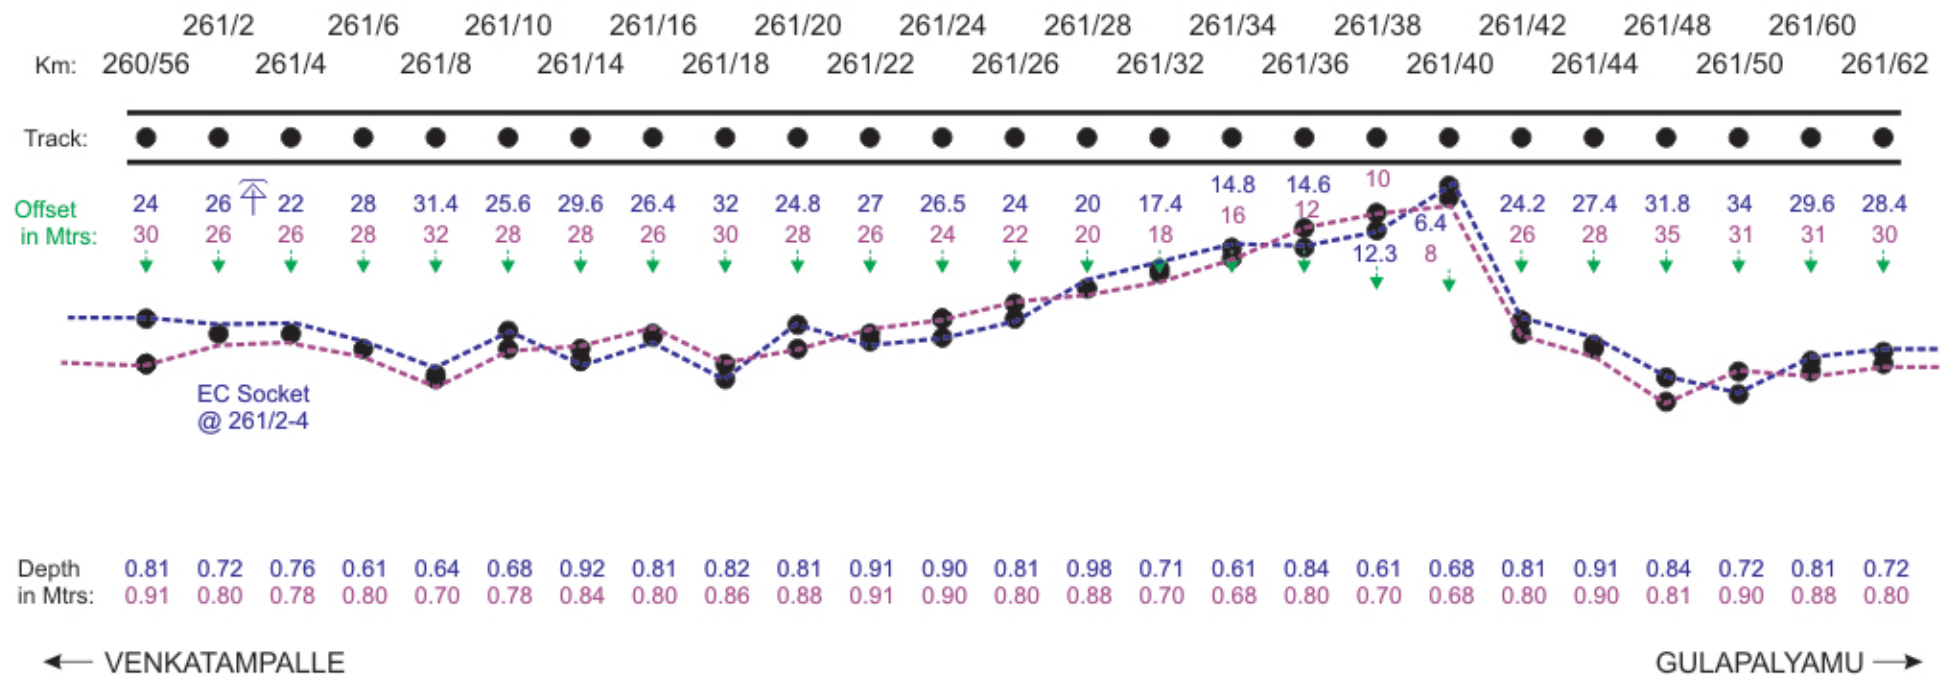

DOWN LINE

NOTE :- MEASUREMENT IN METERS FROM CENTER LINE OF THE TRACK.

	DRAWN	SIGNAL & TELECOMMUNICATIONS	
	SSE/TELE	OFC + QUAD UNDER GROUND CABLE ROUTE DIAGRAM BET : KHADARPET - GUNTAKAL	
 03-03-23	ADSTE		
		SHEET	SHEETS
		14	31


LEGEND

	POWER CABLE CROSSING
	MLC
	UMLC
	ILC
	OUT OF BOUNDARY
	OCCUPIED BY FORMER INSIDE BOUNDARY

	TRACK (Double Line)
	TRACK (Single Line)
	RUB
	GIRDER BRIDGE
	CONCRETE BRIDGE
	EC SOCKET

	OFC
	'6' QUAD
	'4' QUAD
	'6' QUAD+ '4' QUAD
	RVNL '6' QUAD
	OFC+ '4' QUAD

UP LINE

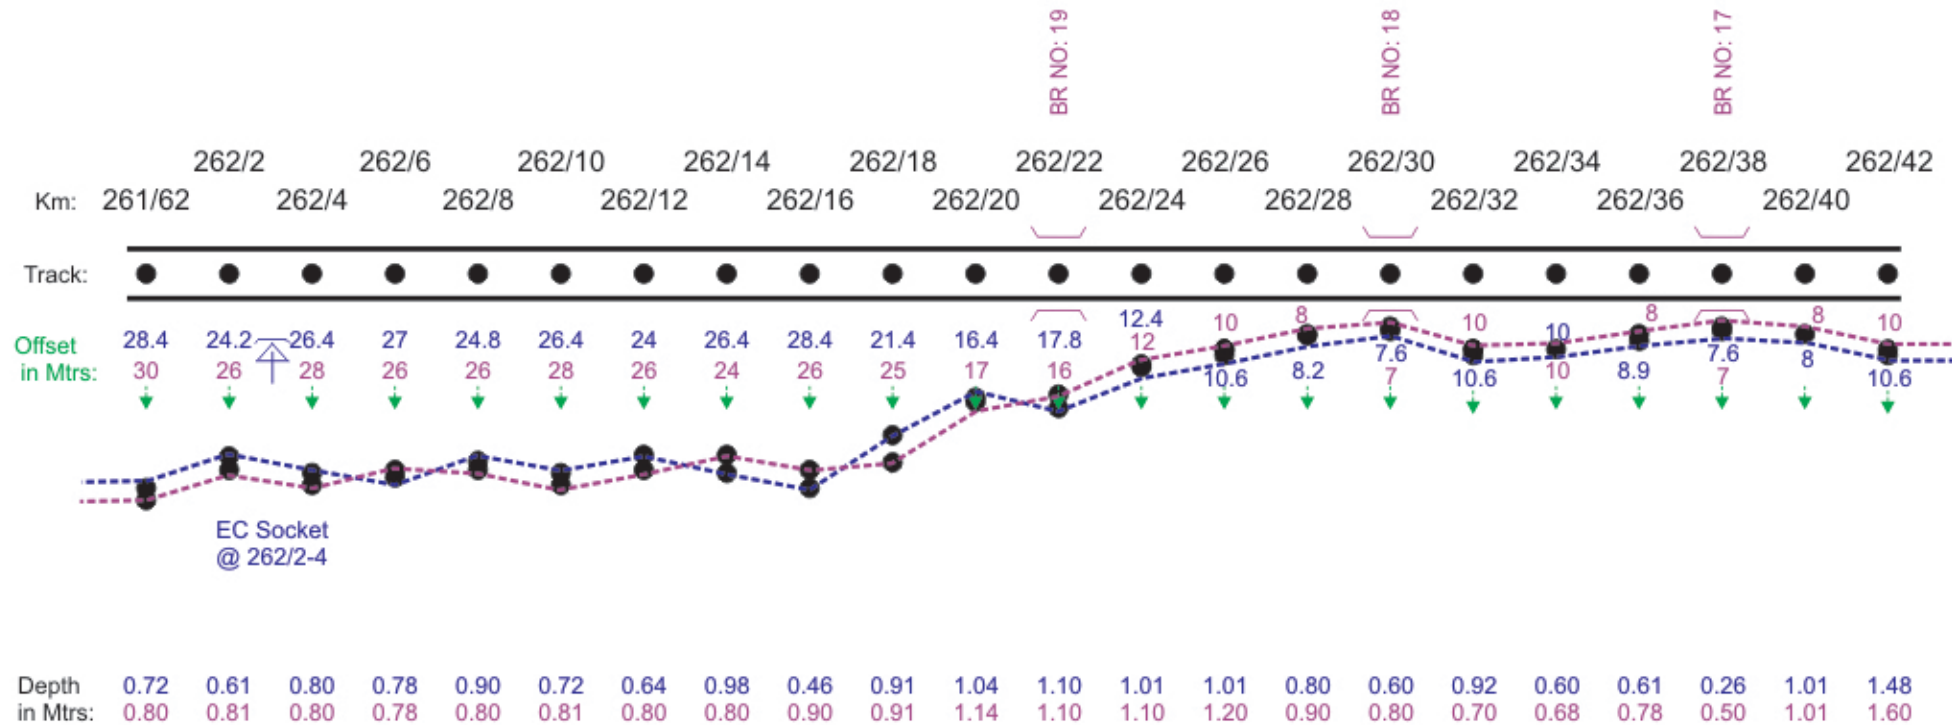

← VENKATAMPALLE

GULAPALYAMU →

DOWN LINE

NOTE :- MEASUREMENT IN METERS FROM CENTER LINE OF THE TRACK.

	DRAWN	SIGNAL & TELECOMMUNICATIONS	
	SSE/TELE	OFC + QUAD UNDER GROUND CABLE ROUTE DIAGRAM BET : KHADARPET - GUNTAKAL	
	ADSTE		
		SHEET	SHEETS
		15	31


LEGEND

	POWER CABLE CROSSING
	MLC
	UMLC
	ILC
	OUT OF BOUNDARY
	OCCUPIED BY FORMER INSIDE BOUNDARY

	TRACK (Double Line)
	TRACK (Single Line)
	RUB
	GIRDER BRIDGE
	CONCRETE BRIDGE
	EC SOCKET

	OFC
	'6' QUAD
	'4' QUAD
	'6' QUAD+ '4' QUAD
	RVNL '6' QUAD
	OFC+ '4' QUAD

UP LINE

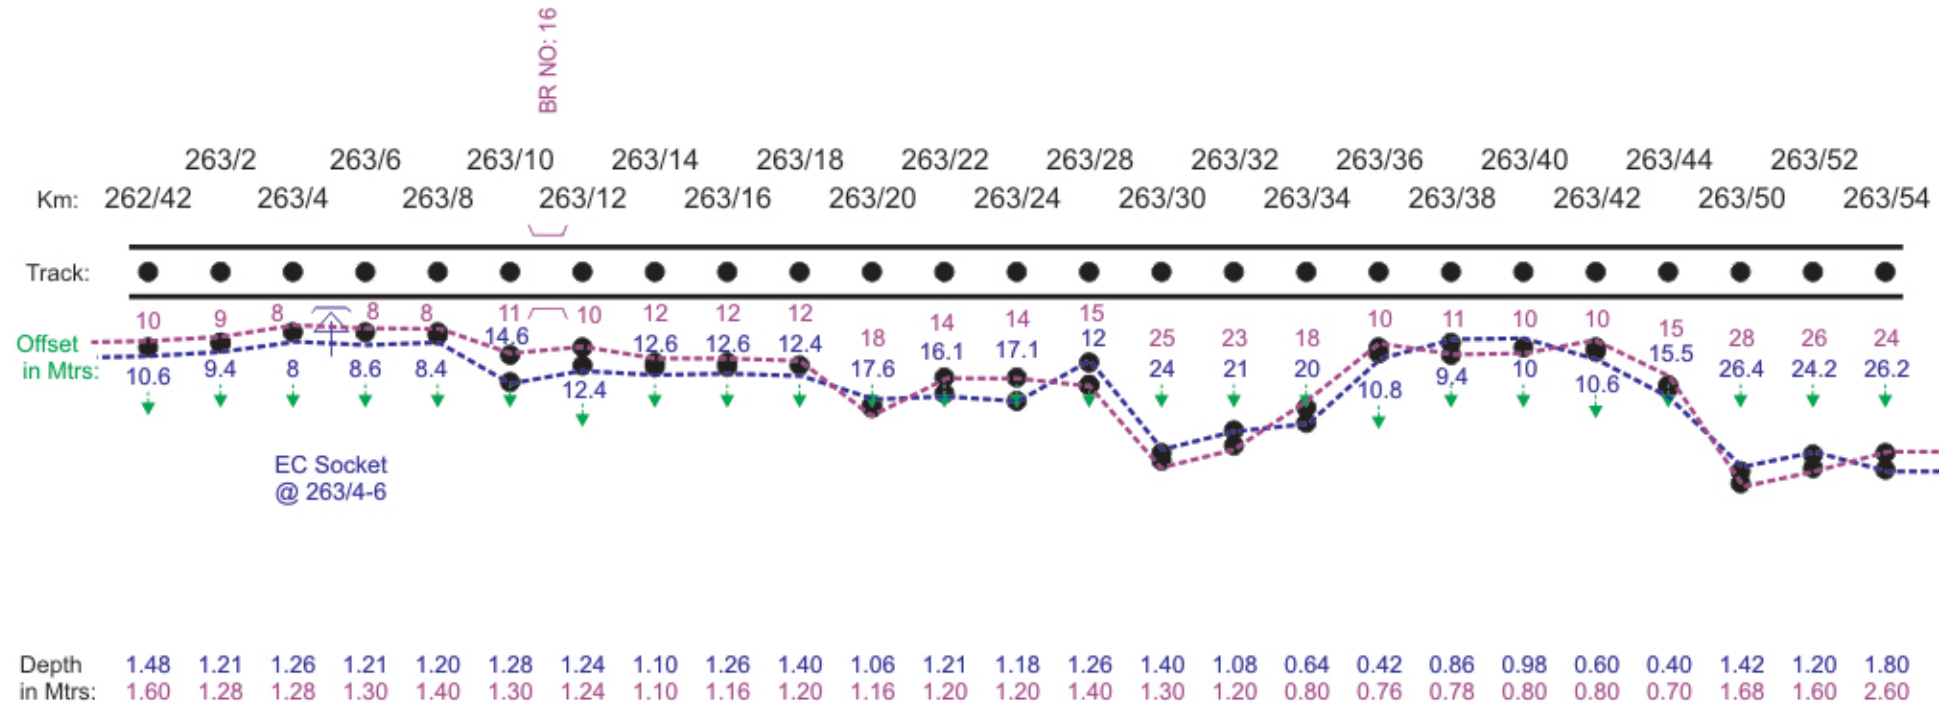

← VENKATAMPALLE

GULAPALYAMU →

DOWN LINE

NOTE :- MEASUREMENT IN METERS FROM CENTER LINE OF THE TRACK.

	DRAWN	SIGNAL & TELECOMMUNICATIONS
	SSE/TELE	OFC + QUAD UNDER GROUND
	ADSTE	CABLE ROUTE DIAGRAM
		BET : KHADARPET - GUNTAKAL
	SHEET	SHEETS
	16	31


LEGEND

	POWER CABLE CROSSING
	MLC
	UMLC
	ILC
	OUT OF BOUNDARY
	OCCUPIED BY FORMER INSIDE BOUNDARY

	TRACK (Double Line)
	TRACK (Single Line)
	RUB
	GIRDER BRIDGE
	CONCRETE BRIDGE
	EC SOCKET


	OFC
	'6' QUAD
	'4' QUAD
	'6' QUAD+ '4' QUAD
	RVNL '6' QUAD
	OFC+ '4' QUAD

UP LINE

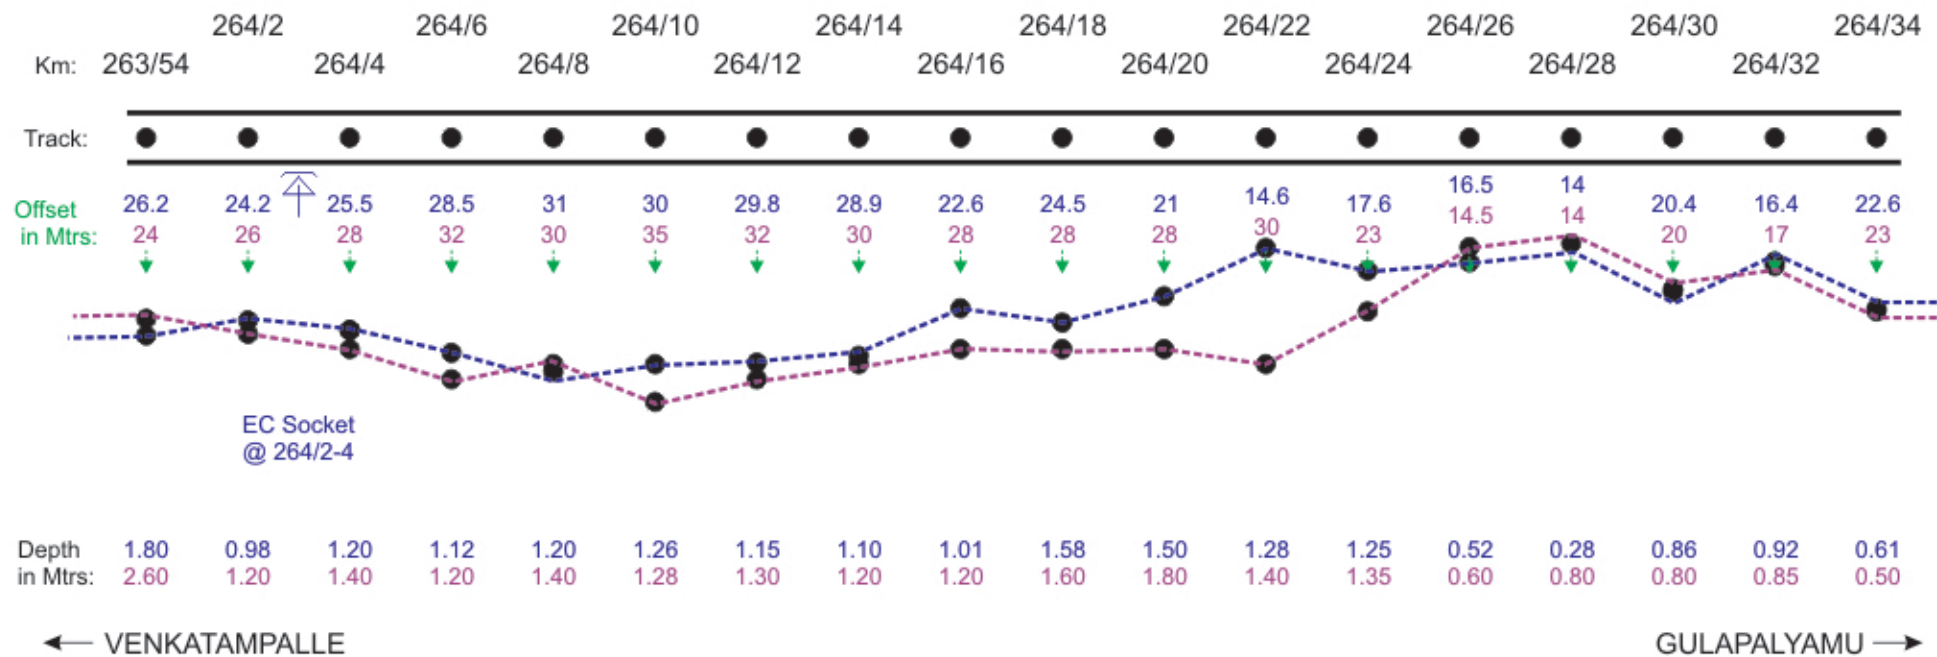

DOWN LINE

NOTE :- MEASUREMENT IN METERS FROM CENTER LINE OF THE TRACK.

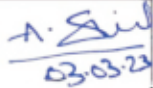	DRAWN	SIGNAL & TELECOMMUNICATIONS	
	SSE/TELE	OFC + QUAD UNDER GROUND CABLE ROUTE DIAGRAM BET : KHADARPET - GUNTAKAL	
 03/03/23	ADSTE		
		SHEET	SHEETS
		17	31


LEGEND

	POWER CABLE CROSSING
	MLC
	UMLC
	ILC
	OUT OF BOUNDARY
	OCCUPIED BY FORMER INSIDE BOUNDARY

	TRACK (Double Line)
	TRACK (Single Line)
	RUB
	GIRDER BRIDGE
	CONCRETE BRIDGE
	EC SOCKET

	OFC
	'6' QUAD
	'4' QUAD
	'6' QUAD+ '4' QUAD
	RVNL '6' QUAD
	OFC+ '4' QUAD

UP LINE

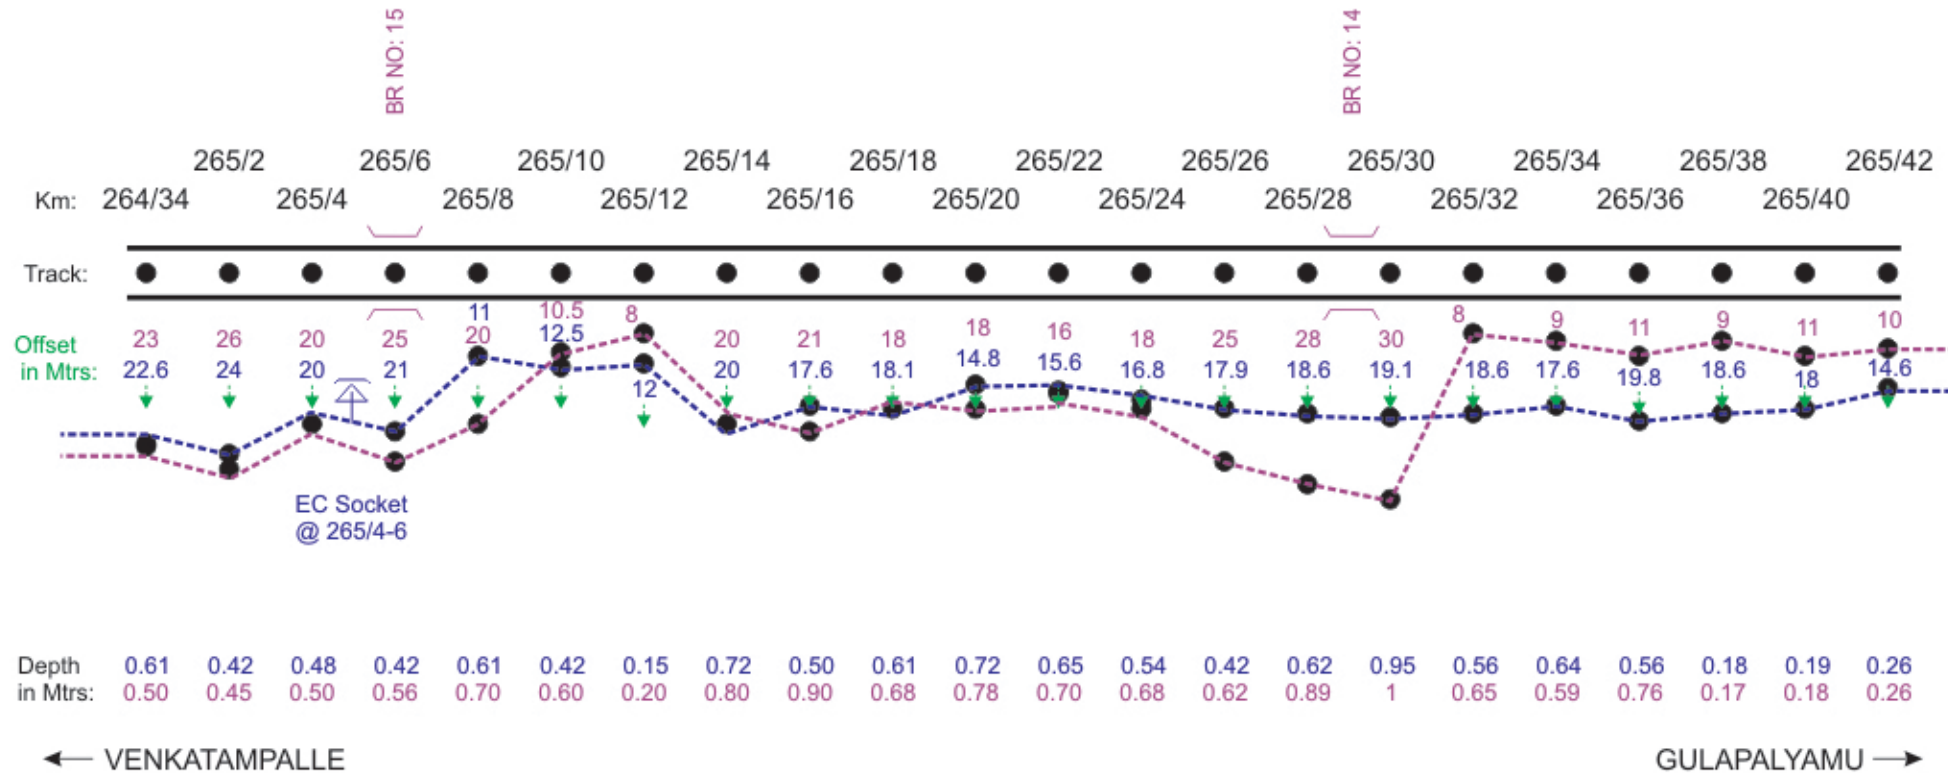

DOWN LINE

NOTE :- MEASUREMENT IN METERS FROM CENTER LINE OF THE TRACK.


	DRAWN	SIGNAL & TELECOMMUNICATIONS
	SSE/TELE	OFC + QUAD UNDER GROUND CABLE ROUTE DIAGRAM BET : KHADARPET - GUNTAKAL
	ADSTE	
		SHEET
		18
		SHEETS
		31

LEGEND

	POWER CABLE CROSSING
	MLC
	UMLC
	ILC
	OUT OF BOUNDARY
	OCCUPIED BY FORMER INSIDE BOUNDARY

	TRACK (Double Line)
	TRACK (Single Line)
	RUB
	GIRDER BRIDGE
	CONCRETE BRIDGE
	EC SOCKET

	OFC
	'6' QUAD
	'4' QUAD
	'6' QUAD+ '4' QUAD
	RVNL '6' QUAD
	OFC+ '4' QUAD

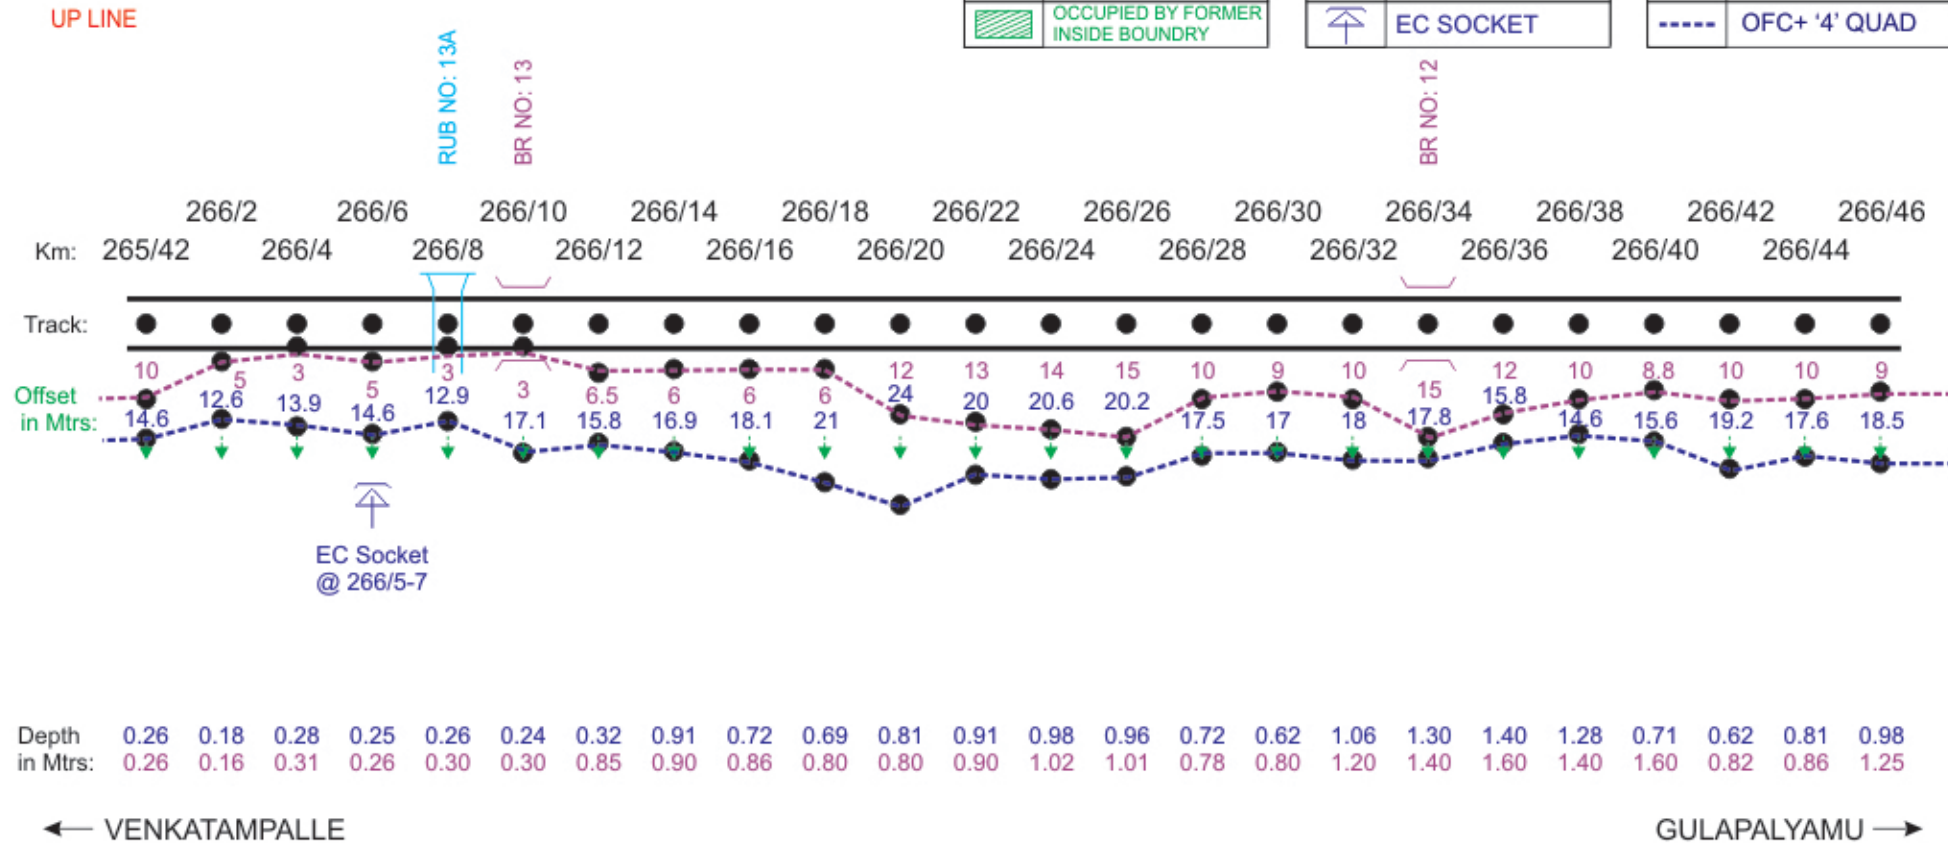

NOTE :- MEASUREMENT IN METERS FROM CENTER LINE OF THE TRACK.

	DRAWN	SIGNAL & TELECOMMUNICATIONS
	SSE/TELE	OFC + QUAD UNDER GROUND
	ADSTE	CABLE ROUTE DIAGRAM
		BET : KHADARPET - GUNTAKAL
	SHEET	SHEETS
	19	31


LEGEND

	POWER CABLE CROSSING
	MLC
	UMLC
	ILC
	OUT OF BOUNDARY
	OCCUPIED BY FORMER INSIDE BOUNDARY

	TRACK (Double Line)
	TRACK (Single Line)
	RUB
	GIRDER BRIDGE
	CONCRETE BRIDGE
	EC SOCKET

-----	OFC
-----	'6' QUAD
-----	'4' QUAD
-----	'6' QUAD+ '4' QUAD
-----	RVNL '6' QUAD
-----	OFC+ '4' QUAD

UP LINE

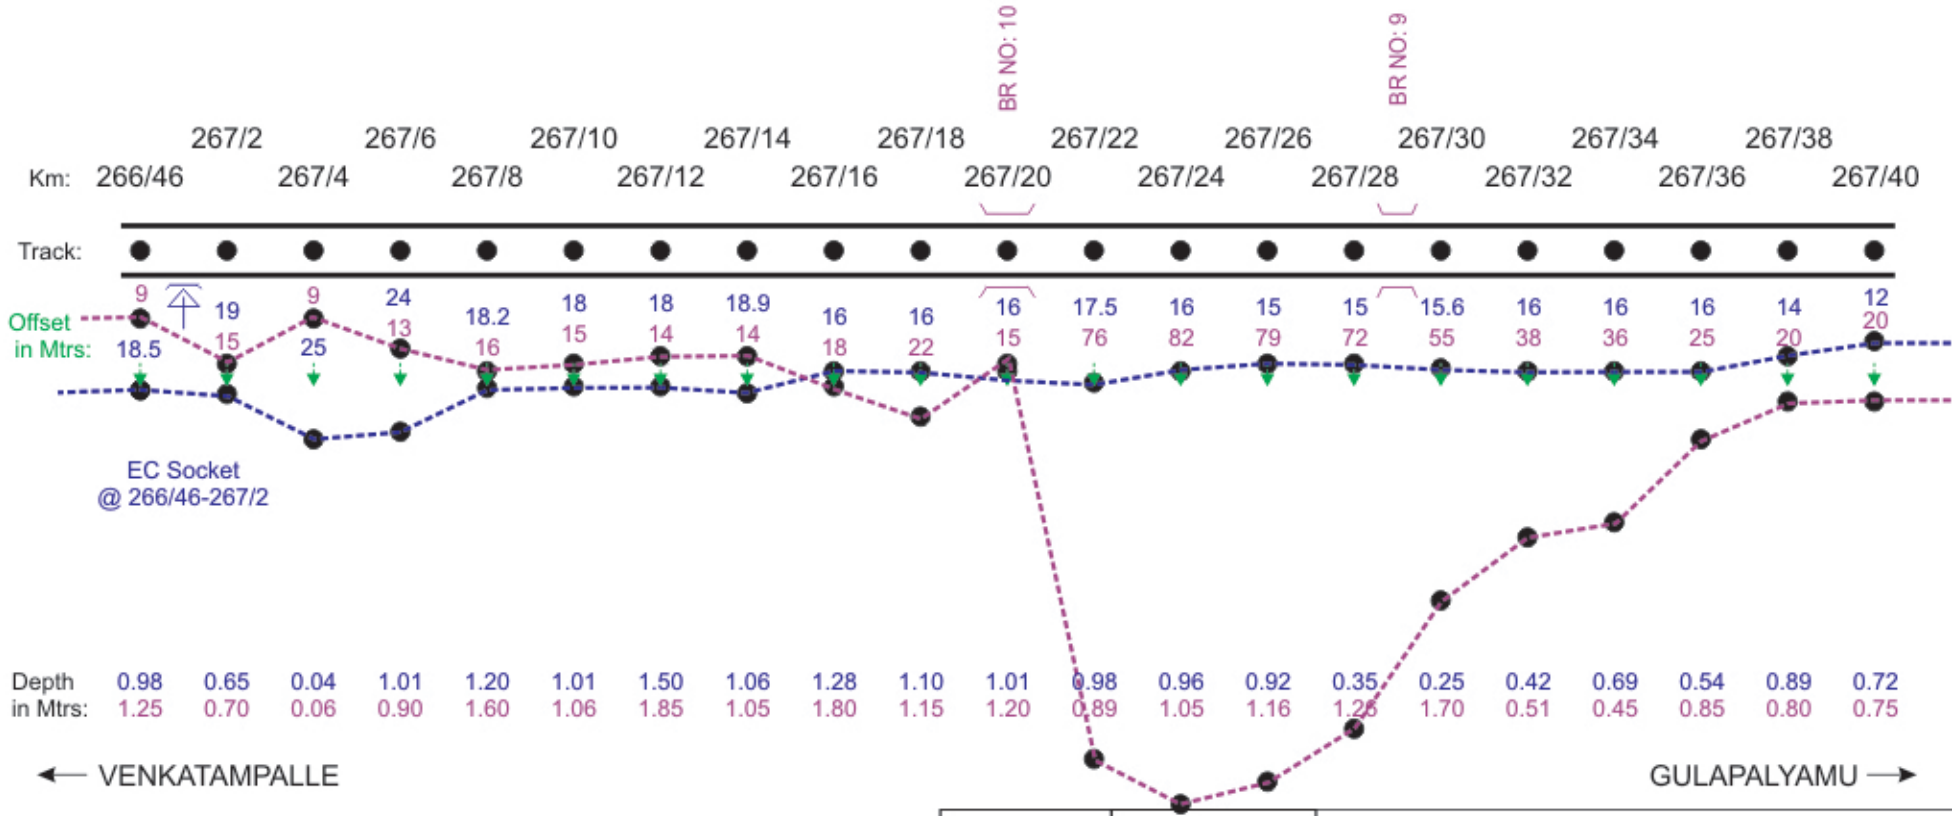

DOWN LINE

NOTE :- MEASUREMENT IN METERS FROM CENTER LINE OF THE TRACK.

	DRAWN	SIGNAL & TELECOMMUNICATIONS	
	SSE/TELE	OFC + QUAD UNDER GROUND CABLE ROUTE DIAGRAM BET : KHADARPET - GUNTAKAL	
 03-03-23	ADSTE		
		SHEET	SHEETS
		20	31

LEGEND

	POWER CABLE CROSSING
	MLC
	UMLC
	ILC
	OUT OF BOUNDARY
	OCCUPIED BY FORMER INSIDE BOUNDARY

	TRACK (Double Line)
	TRACK (Single Line)
	RUB
	GIRDER BRIDGE
	CONCRETE BRIDGE
	EC SOCKET


	OFC
	'6' QUAD
	'4' QUAD
	'6' QUAD+ '4' QUAD
	RVNL '6' QUAD
	OFC+ '4' QUAD

UP LINE

Depth
in Mtrs:

0.65
0.72

0.8
0.5

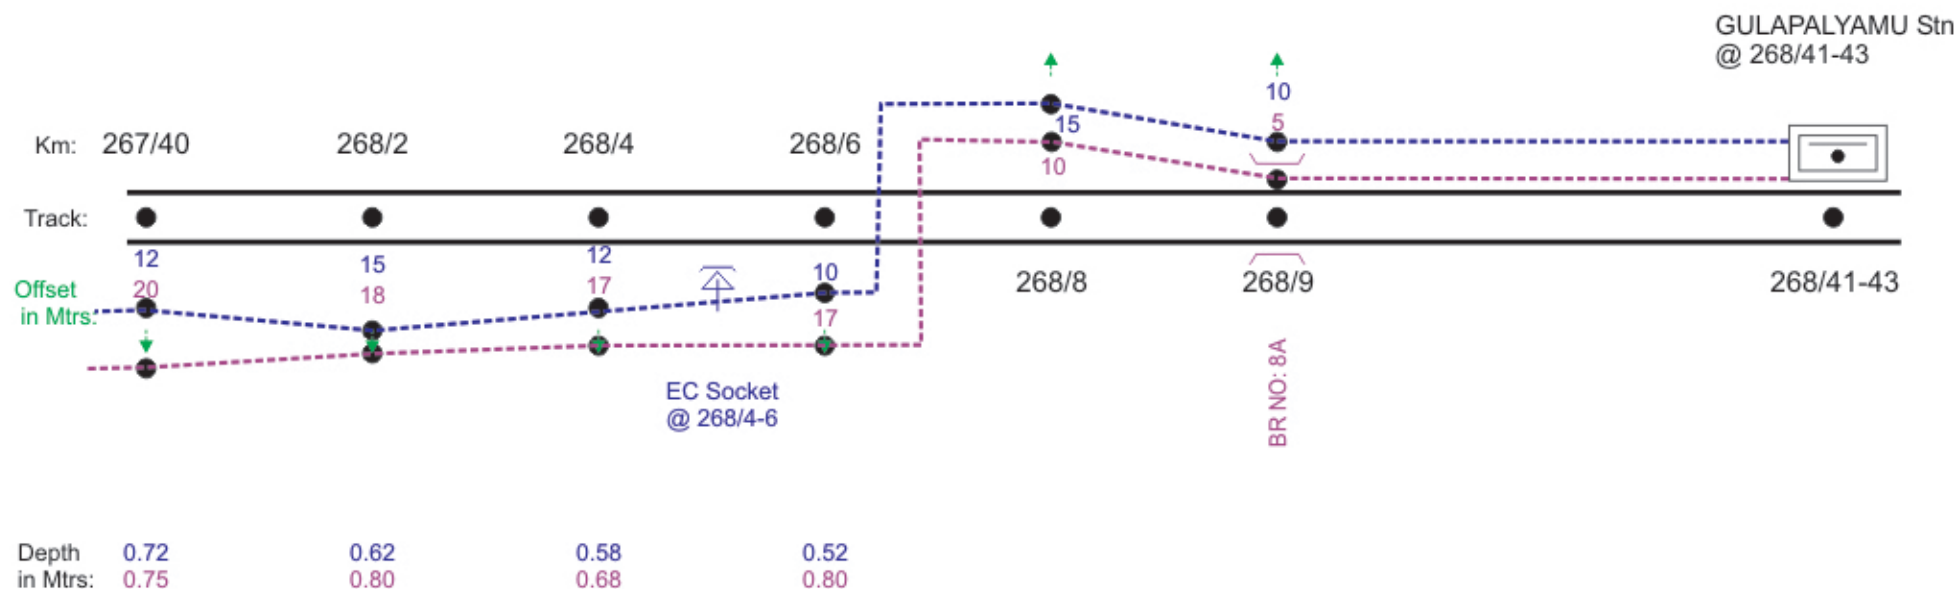


← VENKATAMPALLE

GULAPALYAMU →

DOWN LINE

NOTE :- MEASUREMENT IN METERS FROM CENTER LINE OF THE TRACK.

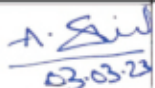	DRAWN	SIGNAL & TELECOMMUNICATIONS	
	SSE/TELE	OFC + QUAD UNDER GROUND CABLE ROUTE DIAGRAM BET : KHADARPET - GUNTAKAL	
 03.03.23	ADSTE		
		SHEET	SHEETS
		21	31