


LEGEND

	POWER CABLE CROSSING
	MLC
	UMLC
	ILC
	OUT OF BOUNDARY
	OCCUPIED BY FORMER INSIDE BOUNDARY

	TRACK (Double Line)
	TRACK (Single Line)
	RUB
	GIRDER BRIDGE
	CONCRETE BRIDGE
	EC SOCKET

	OFC
	'6' QUAD
	'4' QUAD
	'6' QUAD+ '4' QUAD
	RVNL '6' QUAD
	OFC+ '4' QUAD

UP LINE

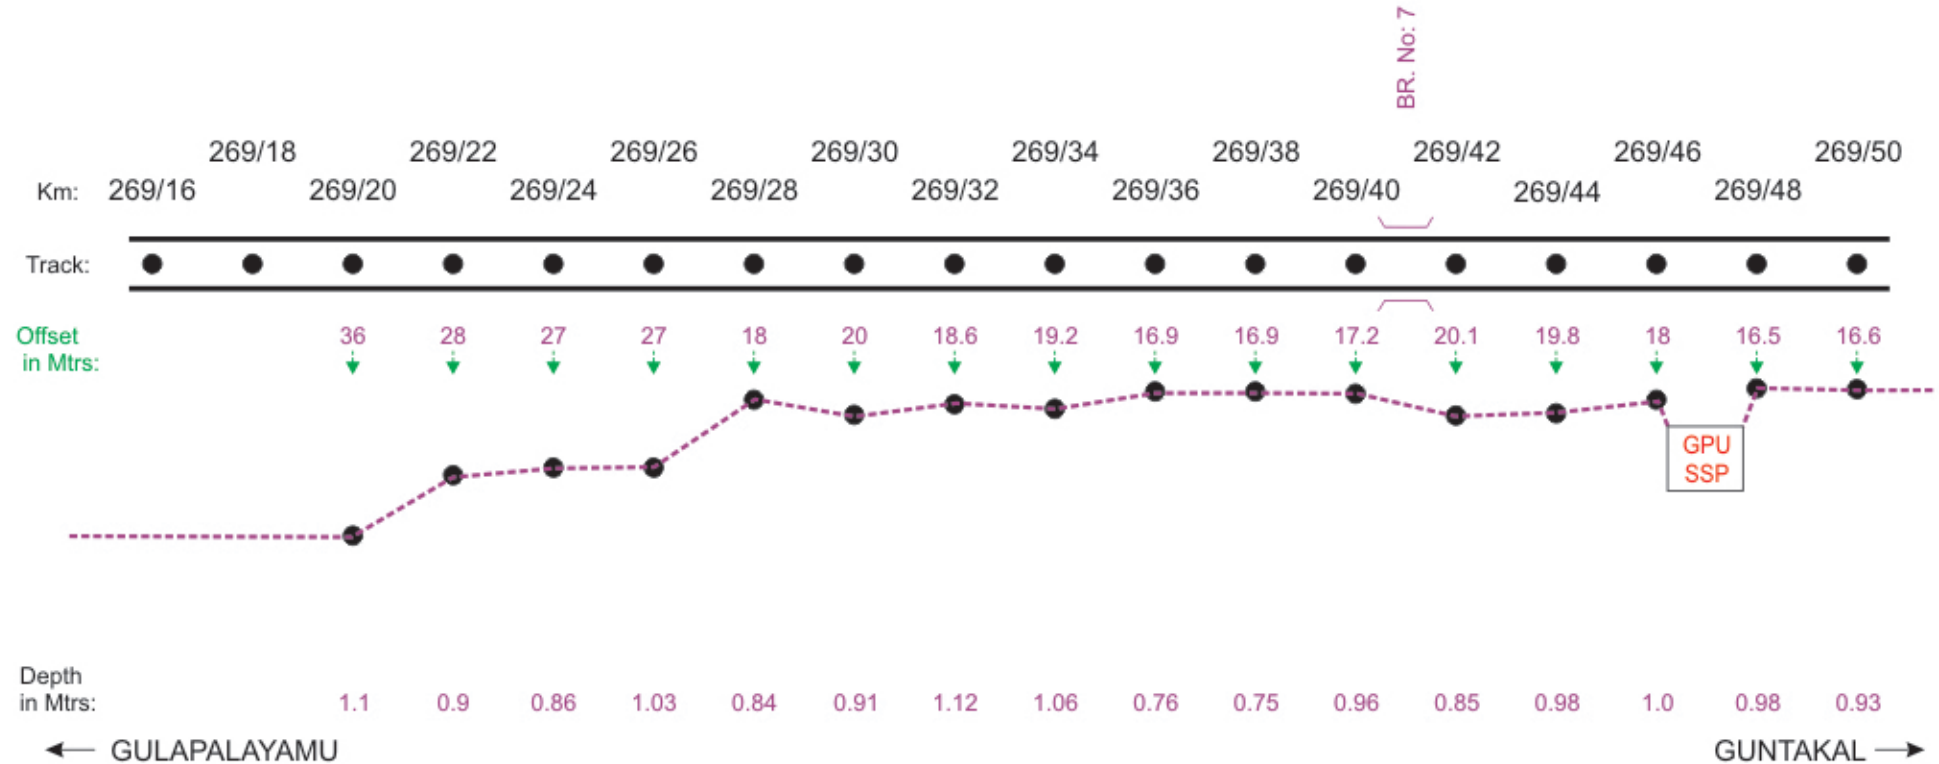

DOWN LINE

NOTE :- MEASUREMENT IN METERS FROM CENTER LINE OF THE TRACK.

	DRAWN	SIGNAL & TELECOMMUNICATIONS	
	SSE/TELE	OFC + QUAD UNDER GROUND CABLE ROUTE DIAGRAM BET : KHADARPET - GUNTAKAL	
	ADSTE		
		SHEET	SHEETS
		22	31


LEGEND

	POWER CABLE CROSSING
	MLC
	UMLC
	ILC
	OUT OF BOUNDARY
	OCCUPIED BY FORMER INSIDE BOUNDARY

	TRACK (Double Line)
	TRACK (Single Line)
	RUB
	GIRDER BRIDGE
	CONCRETE BRIDGE
	EC SOCKET

	OFC
	'6' QUAD
	'4' QUAD
	'6' QUAD+ '4' QUAD
	RVNL '6' QUAD
	OFC+ '4' QUAD

UP LINE

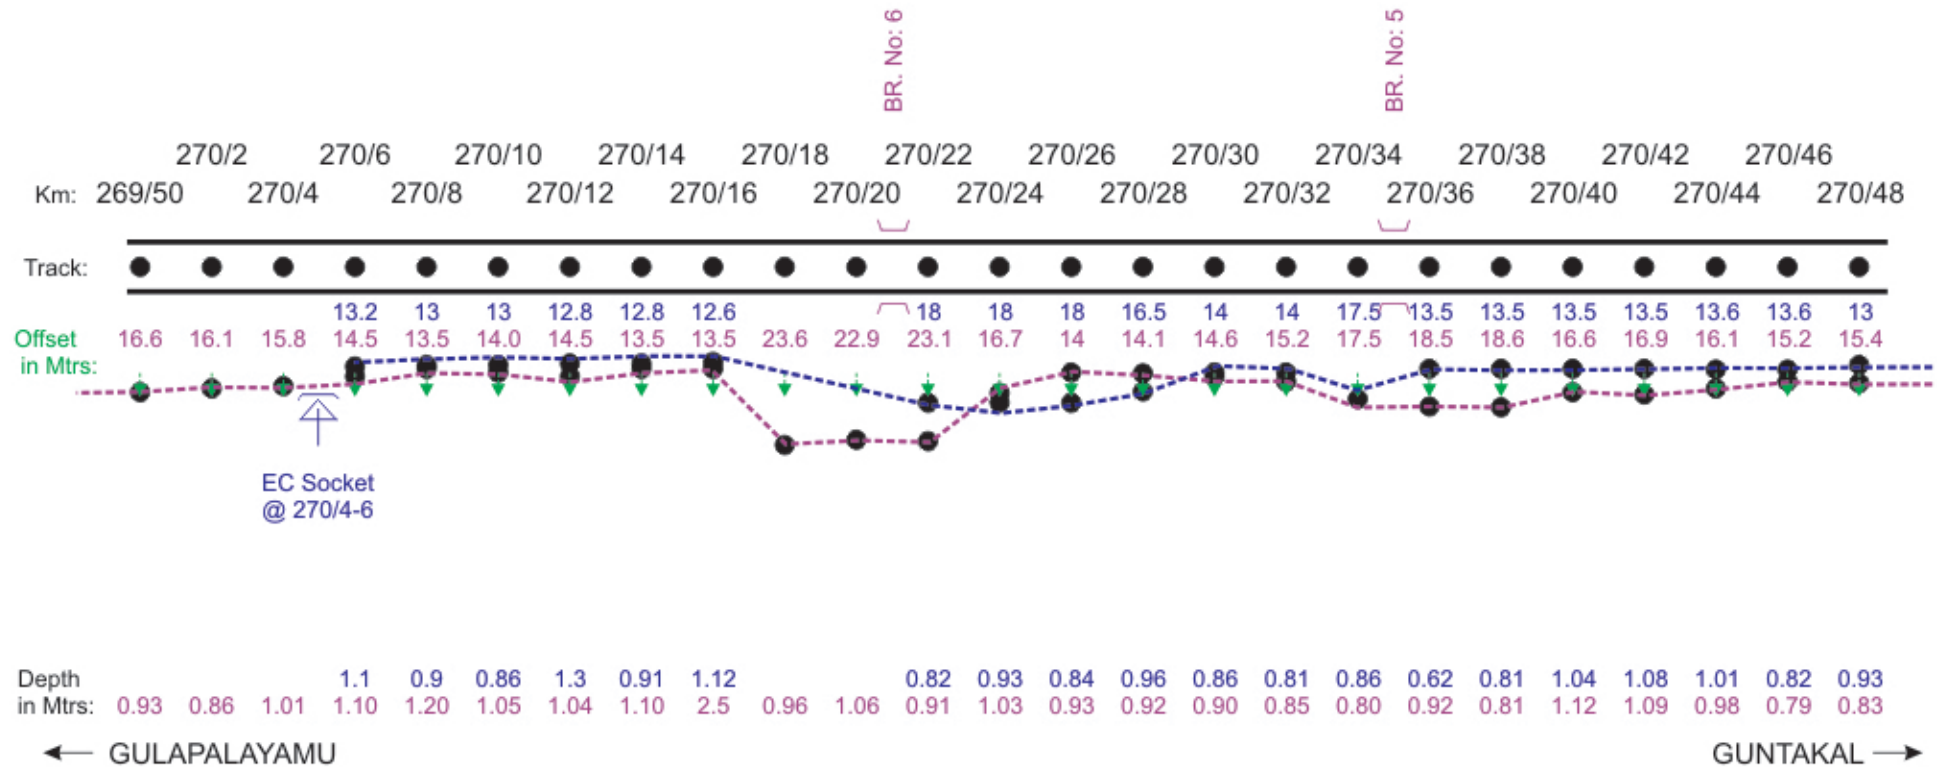

DOWN LINE

NOTE :- MEASUREMENT IN METERS FROM CENTER LINE OF THE TRACK.


	DRAWN	SIGNAL & TELECOMMUNICATIONS	
	SSE/TELE	OFC + QUAD UNDER GROUND CABLE ROUTE DIAGRAM BET : KHADARPET - GUNTAKAL	
	ADSTE		
		SHEET	SHEETS
		23	31

LEGEND

	POWER CABLE CROSSING
	MLC
	UMLC
	ILC
	OUT OF BOUNDARY
	OCCUPIED BY FORMER INSIDE BOUNDARY

	TRACK (Double Line)
	TRACK (Single Line)
	RUB
	GIRDER BRIDGE
	CONCRETE BRIDGE
	EC SOCKET

	OFC
	'6' QUAD
	'4' QUAD
	'6' QUAD+ '4' QUAD
	RVNL '6' QUAD
	OFC+ '4' QUAD

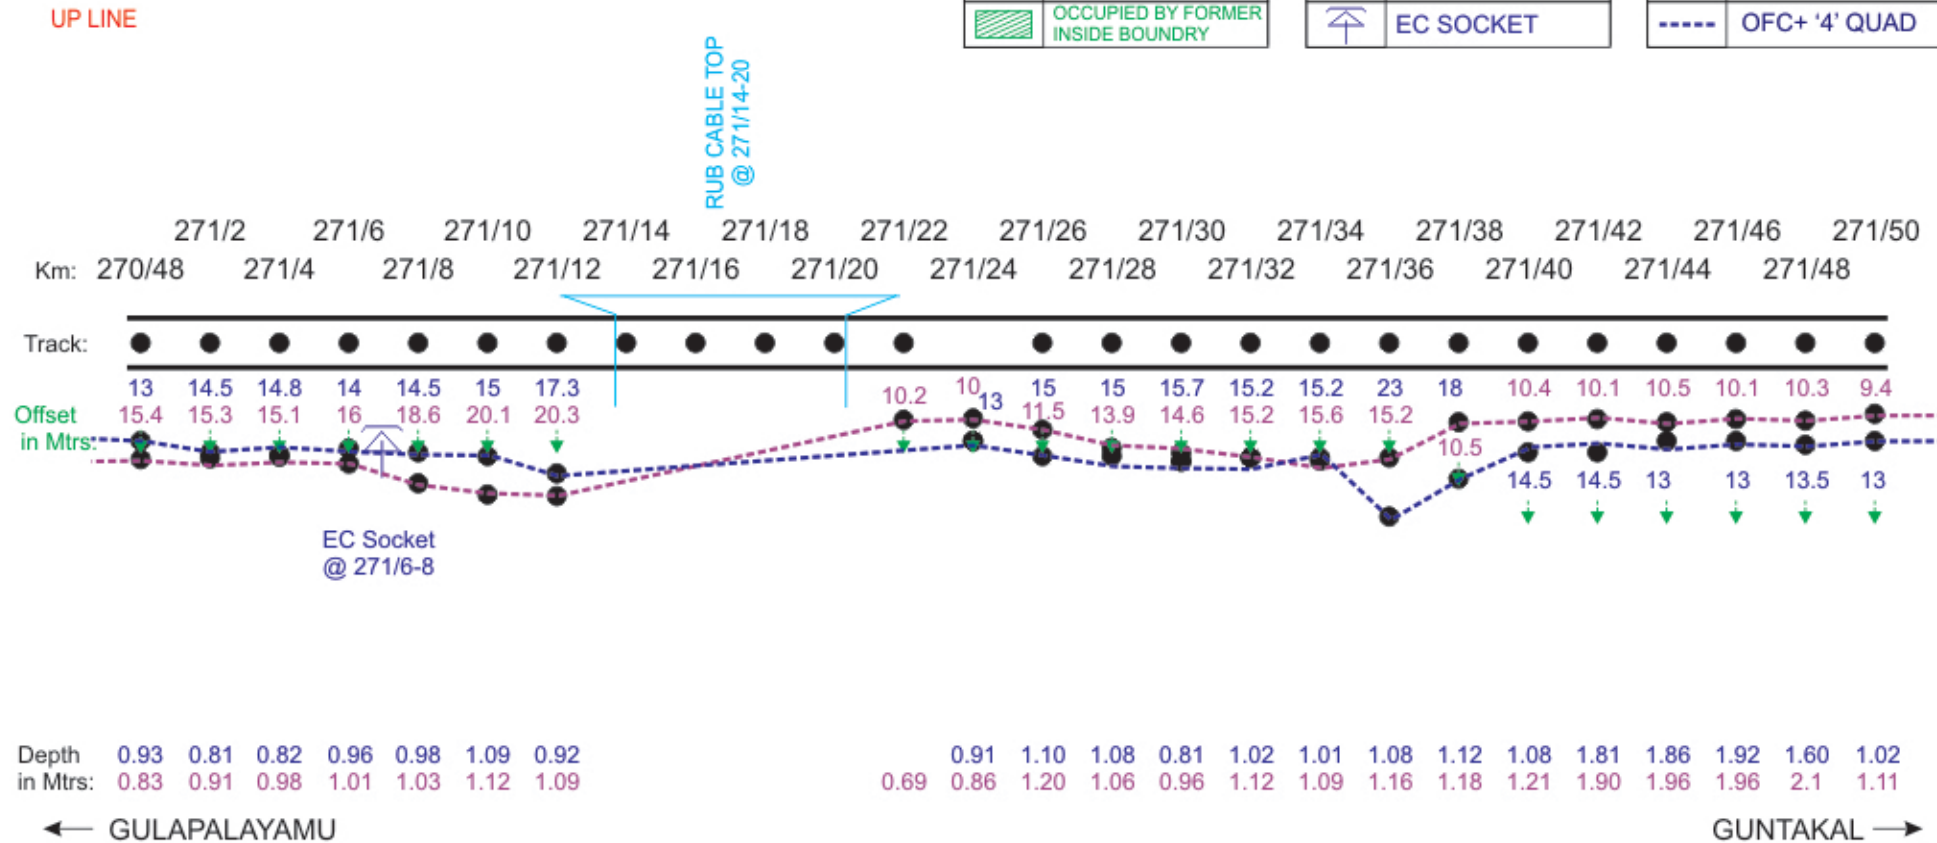

NOTE :- MEASUREMENT IN METERS FROM CENTER LINE OF THE TRACK.

	DRAWN	SIGNAL & TELECOMMUNICATIONS
	SSE/TELE	OFC + QUAD UNDER GROUND
	ADSTE	CABLE ROUTE DIAGRAM
		BET : KHADARPET - GUNTAKAL
	SHEET	SHEETS
	24	31


LEGEND

	POWER CABLE CROSSING
	MLC
	UMLC
	ILC
	OUT OF BOUNDARY
	OCCUPIED BY FORMER INSIDE BOUNDARY

	TRACK (Double Line)
	TRACK (Single Line)
	RUB
	GIRDER BRIDGE
	CONCRETE BRIDGE
	EC SOCKET

	OFC
	'6' QUAD
	'4' QUAD
	'6' QUAD+ '4' QUAD
	RVNL '6' QUAD
	OFC+ '4' QUAD

UP LINE

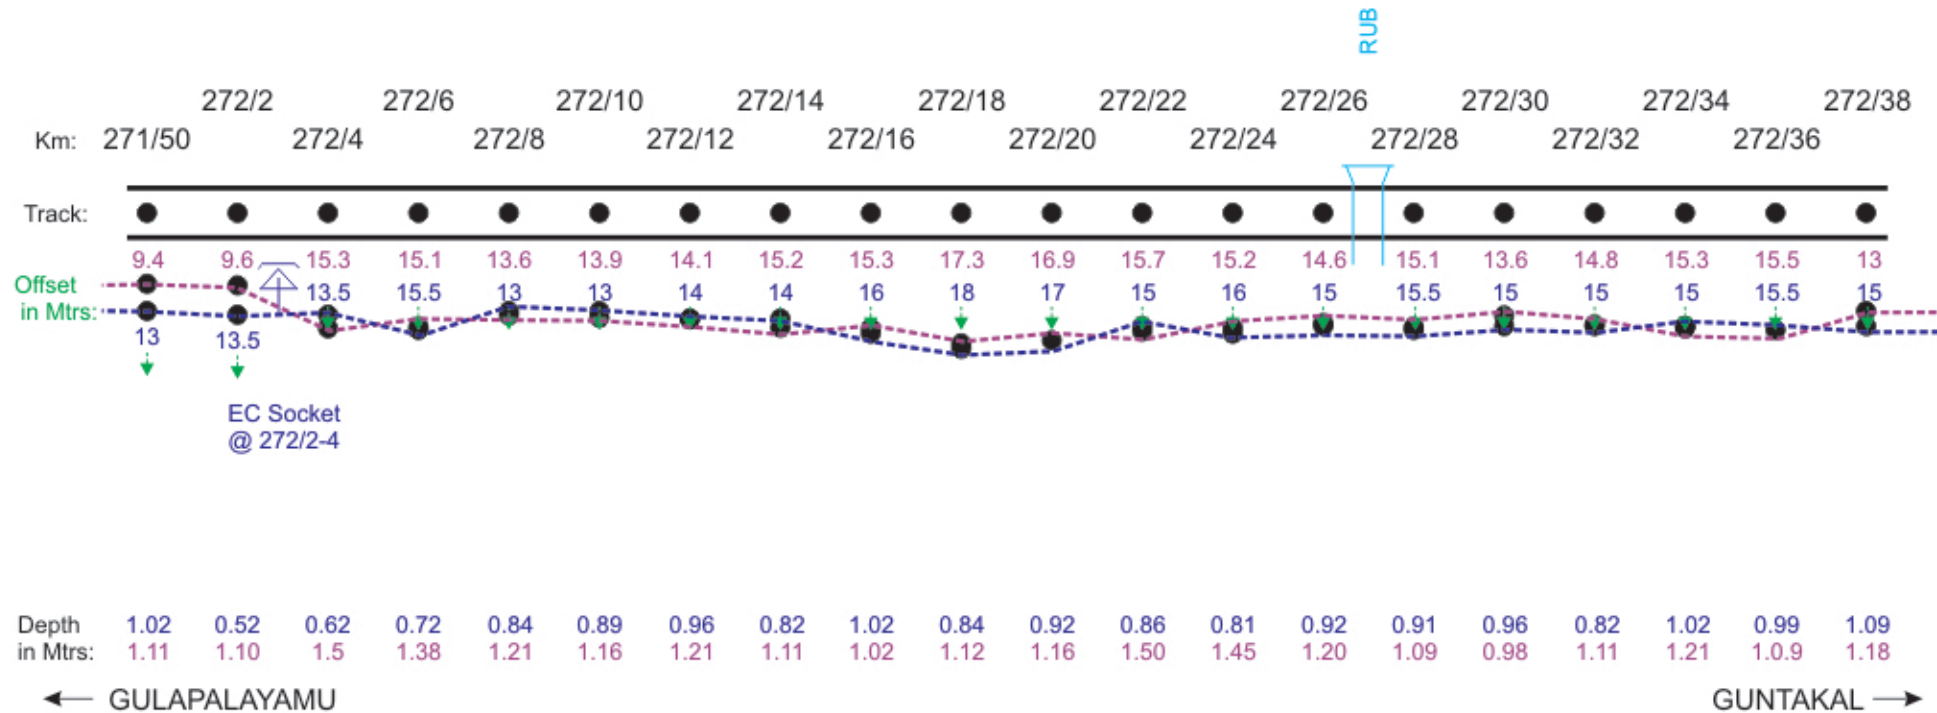

DOWN LINE

NOTE :- MEASUREMENT IN METERS FROM CENTER LINE OF THE TRACK.

	DRAWN	SIGNAL & TELECOMMUNICATIONS	
	SSE/TELE	OFC + QUAD UNDER GROUND CABLE ROUTE DIAGRAM BET : KHADARPET - GUNTAKAL	
	ADSTE		
		SHEET	SHEETS
		25	31

LEGEND


	POWER CABLE CROSSING
	MLC
	UMLC
	ILC
	OUT OF BOUNDARY
	OCCUPIED BY FORMER INSIDE BOUNDARY

	TRACK (Double Line)
	TRACK (Single Line)
	RUB
	GIRDER BRIDGE
	CONCRETE BRIDGE
	EC SOCKET

	OFC
	'6' QUAD
	'4' QUAD
	'6' QUAD+ '4' QUAD
	RVNL '6' QUAD
	OFC+ '4' QUAD

UP LINE

RUB

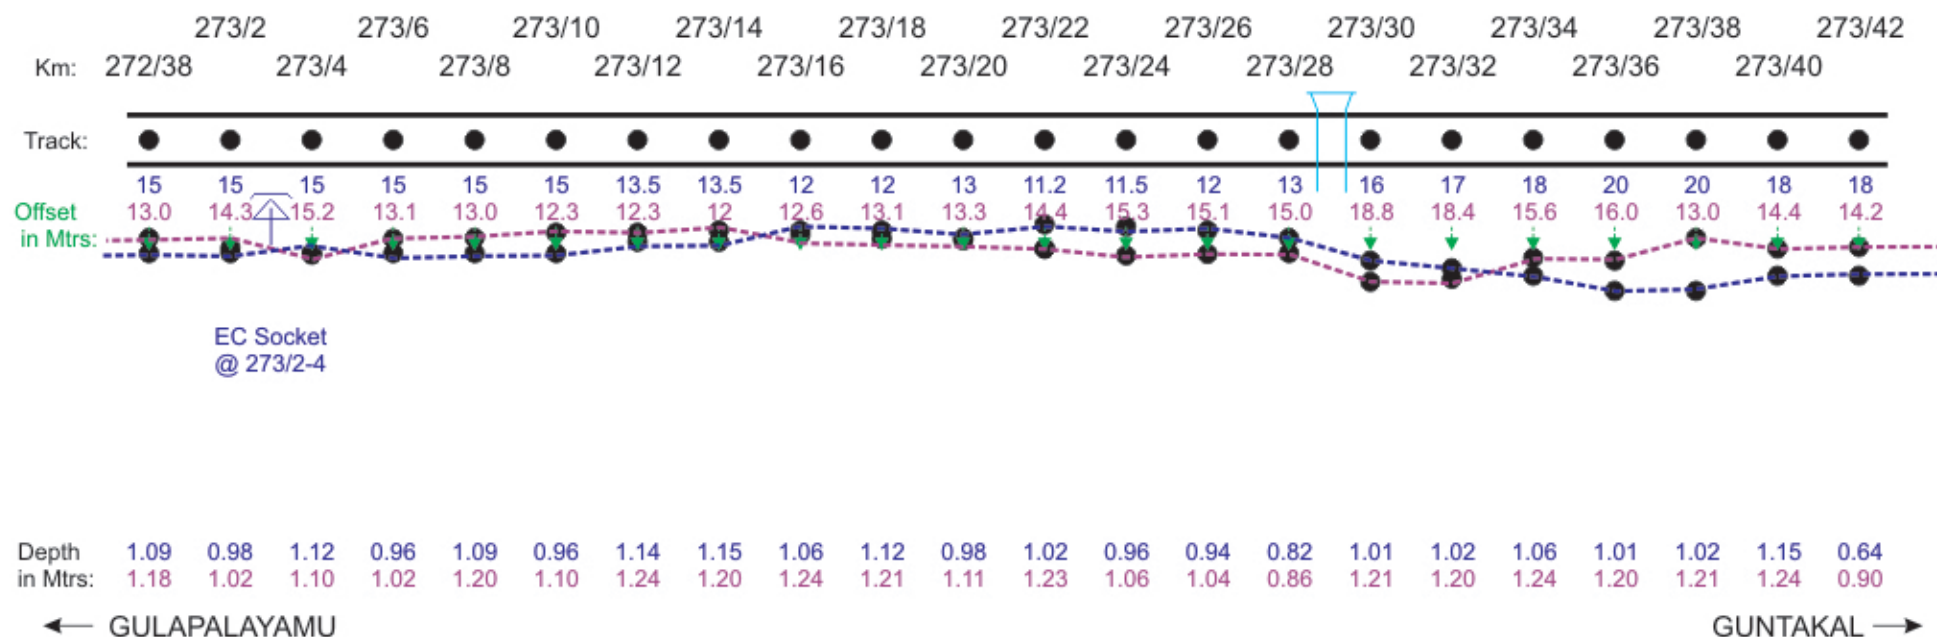

DOWN LINE

NOTE :- MEASUREMENT IN METERS FROM CENTER LINE OF THE TRACK.

	DRAWN	SIGNAL & TELECOMMUNICATIONS	
	SSE/TELE	OFC + QUAD UNDER GROUND CABLE ROUTE DIAGRAM BET : KHADARPET - GUNTAKAL	
	ADSTE		
		SHEET	SHEETS
		26	31


LEGEND

	POWER CABLE CROSSING
	MLC
	UMLC
	ILC
	OUT OF BOUNDARY
	OCCUPIED BY FORMER INSIDE BOUNDARY

	TRACK (Double Line)
	TRACK (Single Line)
	RUB
	GIRDER BRIDGE
	CONCRETE BRIDGE
	EC SOCKET

	OFC
	'6' QUAD
	'4' QUAD
	'6' QUAD+ '4' QUAD
	RVNL '6' QUAD
	OFC+ '4' QUAD

UP LINE

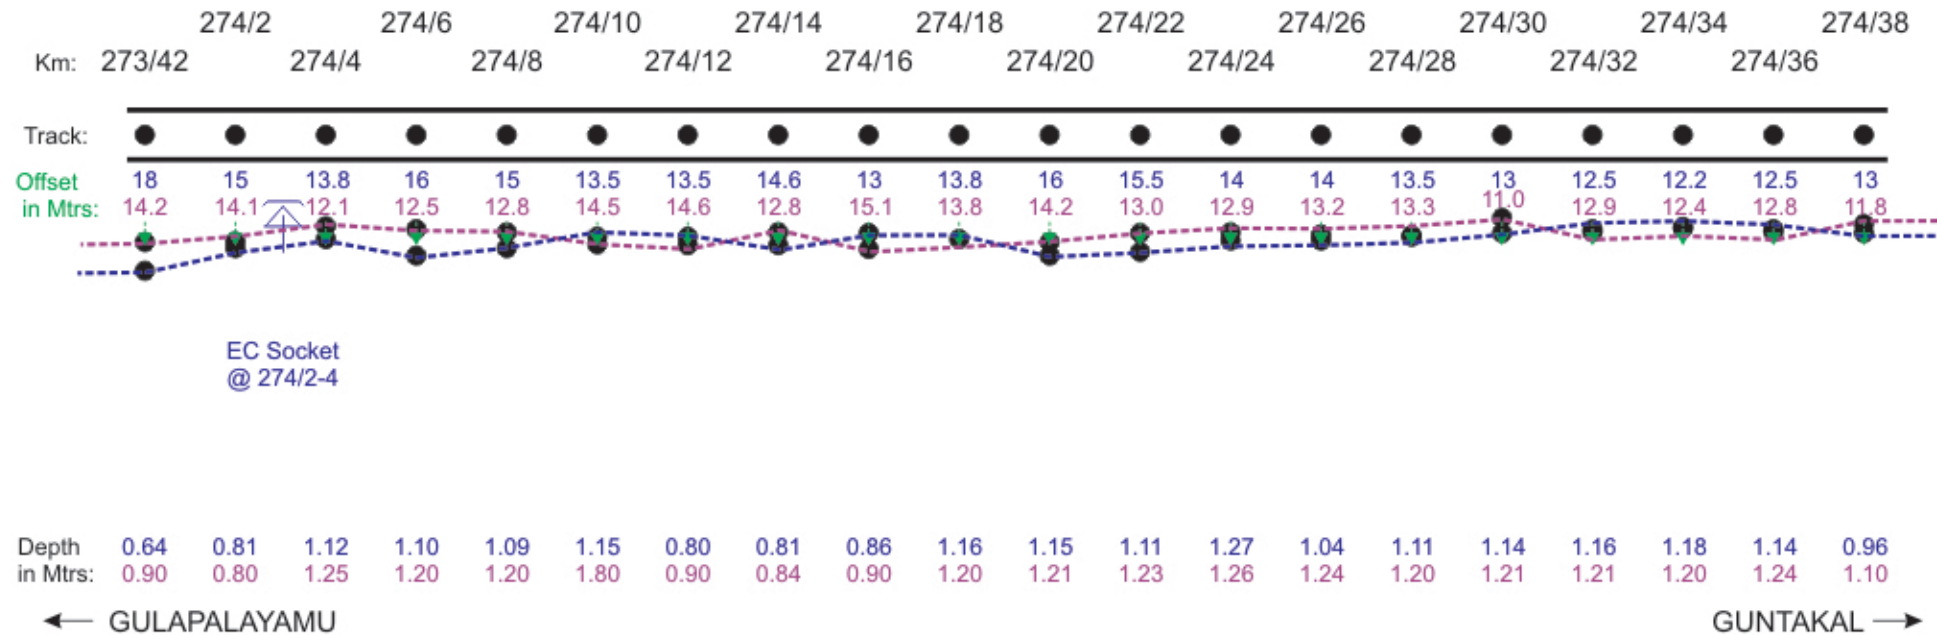

DOWN LINE

NOTE :- MEASUREMENT IN METERS FROM CENTER LINE OF THE TRACK.

	DRAWN	SIGNAL & TELECOMMUNICATIONS
	SSE/TELE	OFC + QUAD UNDER GROUND
	ADSTE	CABLE ROUTE DIAGRAM
		BET : KHADARPET - GUNTAKAL
	SHEET	SHEETS
	27	31


LEGEND

	POWER CABLE CROSSING
	MLC
	UMLC
	ILC
	OUT OF BOUNDARY
	OCCUPIED BY FORMER INSIDE BOUNDARY

	TRACK (Double Line)
	TRACK (Single Line)
	RUB
	GIRDER BRIDGE
	CONCRETE BRIDGE
	EC SOCKET

	OFC
	'6' QUAD
	'4' QUAD
	'6' QUAD+ '4' QUAD
	RVNL '6' QUAD
	OFC+ '4' QUAD

UP LINE

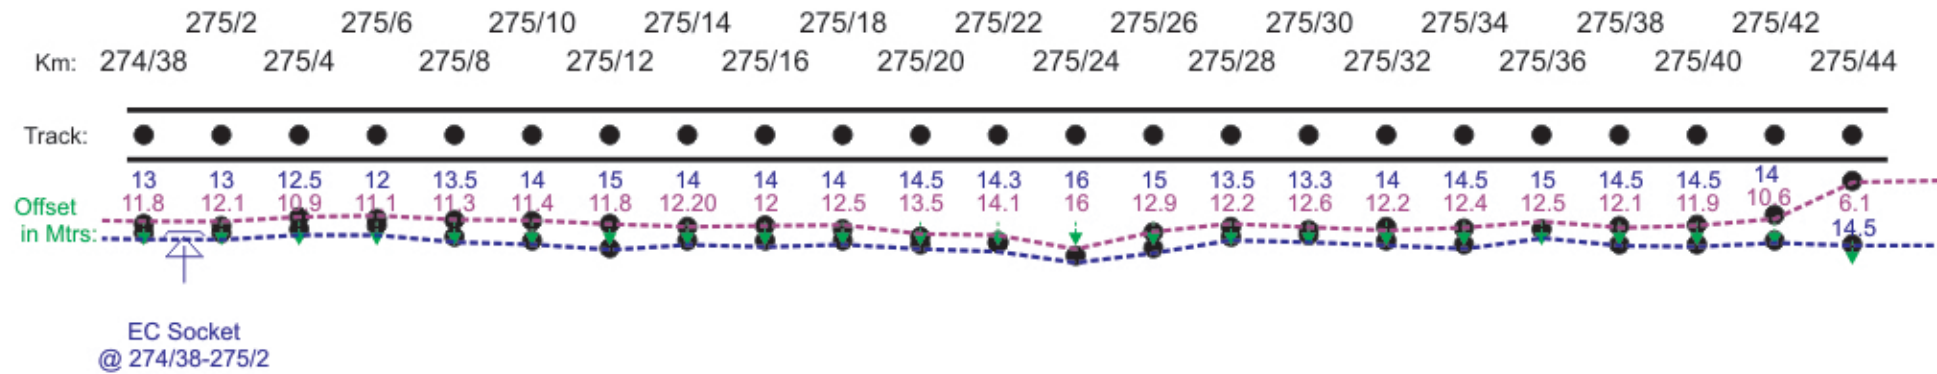


Depth	0.96	1.01	1.01	1.15	1.16	1.11	1.04	1.09	1.01	1.15	1.25	0.98	1.11	1.09	1.16	1.24	1.12	0.98	1.10	1.02	0.90	0.86	0.72
in Mtrs:	1.10	1.10	1.08	1.20	1.20	1.21	1.14	1.10	1.08	1.10	1.20	1.14	1.20	1.10	1.10	1.26	1.19	1.01	1.09	1.21	1.10	0.98	0.52

← GULAPALAYAMU

GUNTAKAL →

DOWN LINE

NOTE :- MEASUREMENT IN METERS FROM CENTER LINE OF THE TRACK.

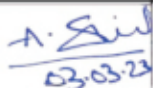	DRAWN	SIGNAL & TELECOMMUNICATIONS	
	SSE/TELE	OFC + QUAD UNDER GROUND CABLE ROUTE DIAGRAM BET : KHADARPET - GUNTAKAL	
 03-03-23	ADSTE		
		SHEET	SHEETS
		28	31


LEGEND

	POWER CABLE CROSSING
	MLC
	UMLC
	ILC
	OUT OF BOUNDARY
	OCCUPIED BY FORMER INSIDE BOUNDARY

	TRACK (Double Line)
	TRACK (Single Line)
	RUB
	GIRDER BRIDGE
	CONCRETE BRIDGE
	EC SOCKET

	OFC
	'6' QUAD
	'4' QUAD
	'6' QUAD+ '4' QUAD
	RVNL '6' QUAD
	OFC+ '4' QUAD

UP LINE

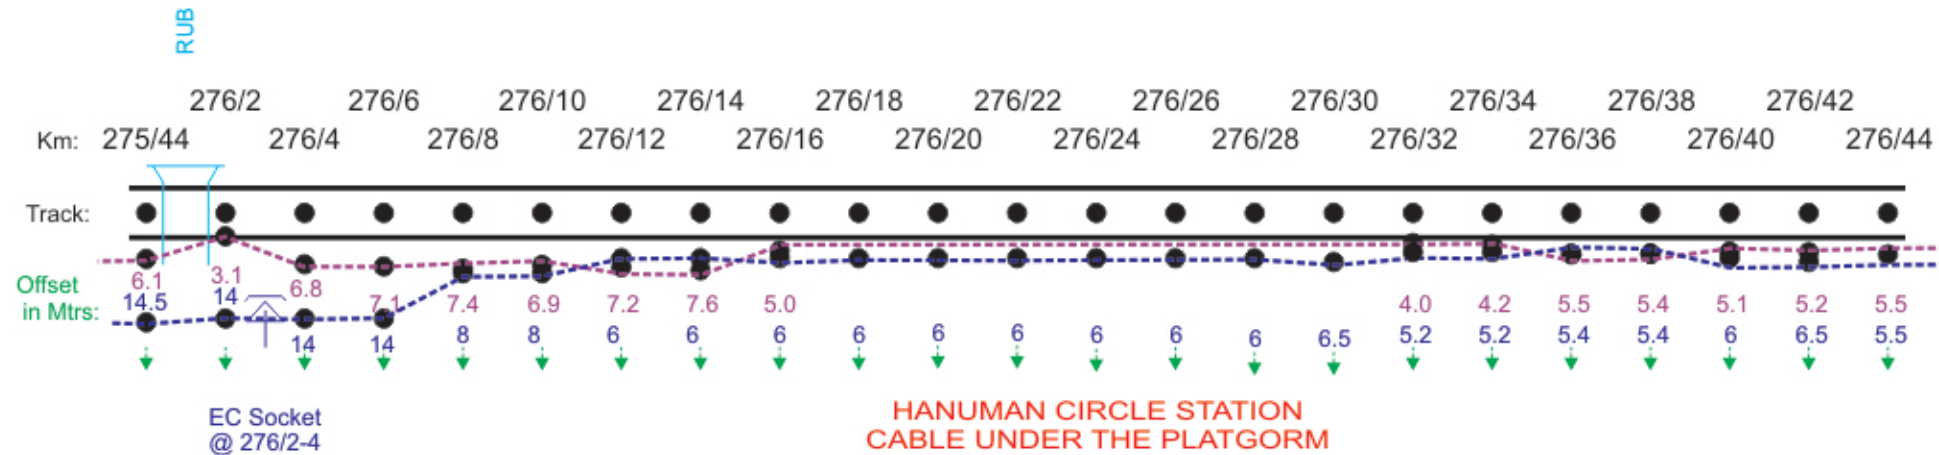

Depth in Mtrs: 0.72 0.25 0.91 1.01 1.02 0.92 1.21 1.03 1.52 0.61 1.02 0.61 0.82 0.68 0.62 0.71

← GULAPALAYAMU

GUNTAKAL →

DOWN LINE

NOTE :- MEASUREMENT IN METERS FROM CENTER LINE OF THE TRACK.


	DRAWN	SIGNAL & TELECOMMUNICATIONS	
	SSE/TELE	OFC + QUAD UNDER GROUND CABLE ROUTE DIAGRAM BET : KHADARPET - GUNTAKAL	
 03-03-23	ADSTE		
		SHEET	SHEETS
		29	31

LEGEND

	POWER CABLE CROSSING
	MLC
	UMLC
	ILC
	OUT OF BOUNDARY
	OCCUPIED BY FORMER INSIDE BOUNDARY

	TRACK (Double Line)
	TRACK (Single Line)
	RUB
	GIRDER BRIDGE
	CONCRETE BRIDGE
	EC SOCKET

	OFC
	'6' QUAD
	'4' QUAD
	'6' QUAD+ '4' QUAD
	RVNL '6' QUAD
	OFC+ '4' QUAD

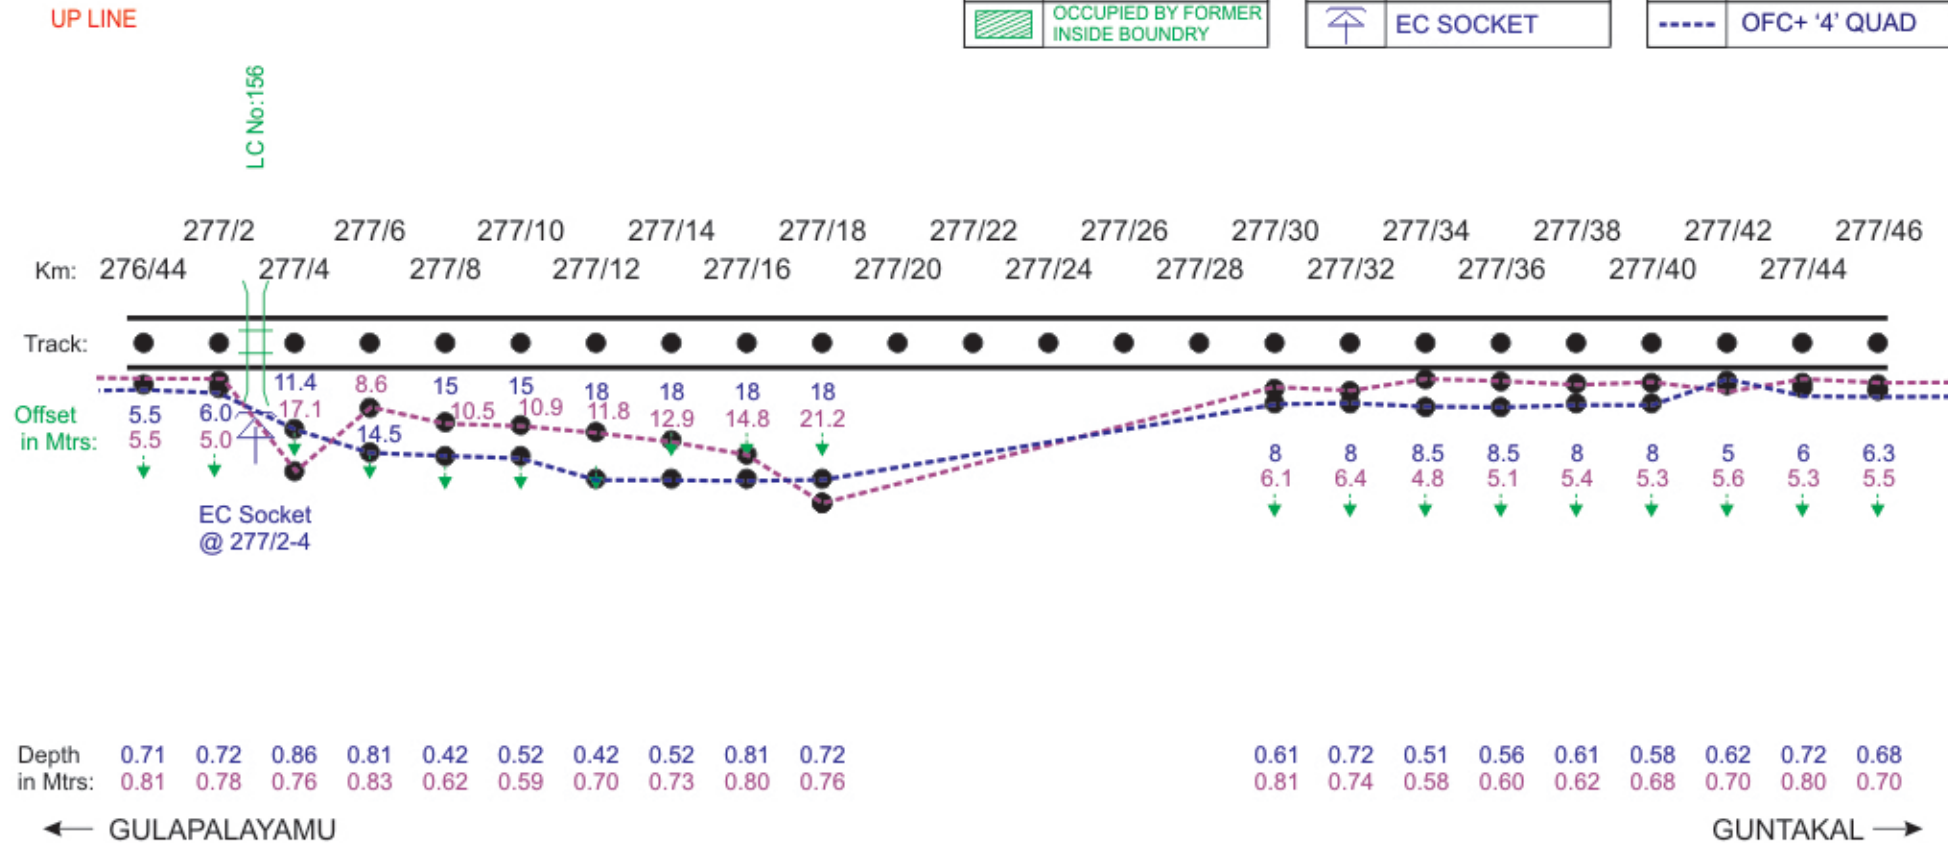

DOWN LINE

NOTE :- MEASUREMENT IN METERS FROM CENTER LINE OF THE TRACK.

	DRAWN	SIGNAL & TELECOMMUNICATIONS
	SSE/TELE	OFC + QUAD UNDER GROUND
	ADSTE	CABLE ROUTE DIAGRAM
		BET : KHADARPET - GUNTAKAL
	SHEET	SHEETS
	30	31

LEGEND


	POWER CABLE CROSSING
	MLC
	UMLC
	ILC
	OUT OF BOUNDARY
	OCCUPIED BY FORMER INSIDE BOUNDARY

	TRACK (Double Line)
	TRACK (Single Line)
	RUB
	GIRDER BRIDGE
	CONCRETE BRIDGE
	EC SOCKET

	OFC
	'6' QUAD
	'4' QUAD
	'6' QUAD+ '4' QUAD
	RVNL '6' QUAD
	OFC+ '4' QUAD

UP LINE

LC No:157

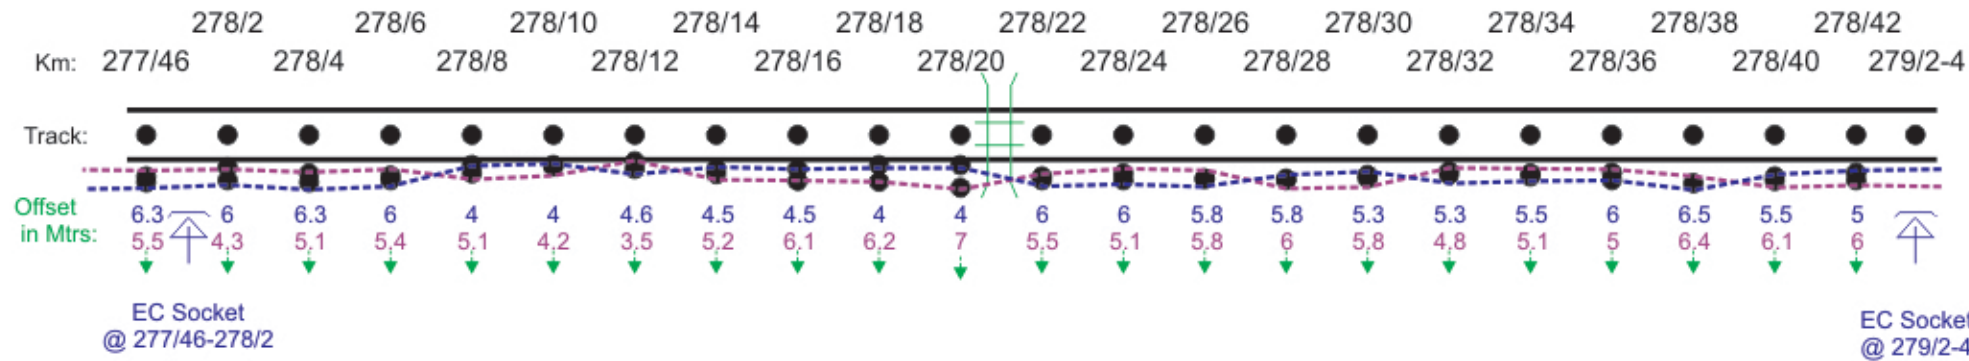

← GULAPALAYAMU

GUNTAKAL →

DOWN LINE

NOTE :- MEASUREMENT IN METERS FROM CENTER LINE OF THE TRACK.

	DRAWN	SIGNAL & TELECOMMUNICATIONS
	SSE/TELE	OFC + QUAD UNDER GROUND
	ADSTE	CABLE ROUTE DIAGRAM
		BET : KHADARPET - GUNTAKAL
	SHEET	SHEETS
	31	31