


LEGEND

	POWER CABLE CROSSING
	MLC
	UMLC
	ILC
	OUT OF BOUNDRY
	OCCUPIED BY FORMER INSIDE BOUNDRY

	TRACK (Double Line)
	TRACK (Single Line)
	ROB
	GIRDER BRIDGE
	CONCRETE BRIDGE
	EC SOCKET

	OFC
	'6' QUAD
	RCIL+DARK FIBER+'6'QUAD
	'6' QUAD+DARK FIBER
	OLD OFC
	OLD '6' QUAD

RHS

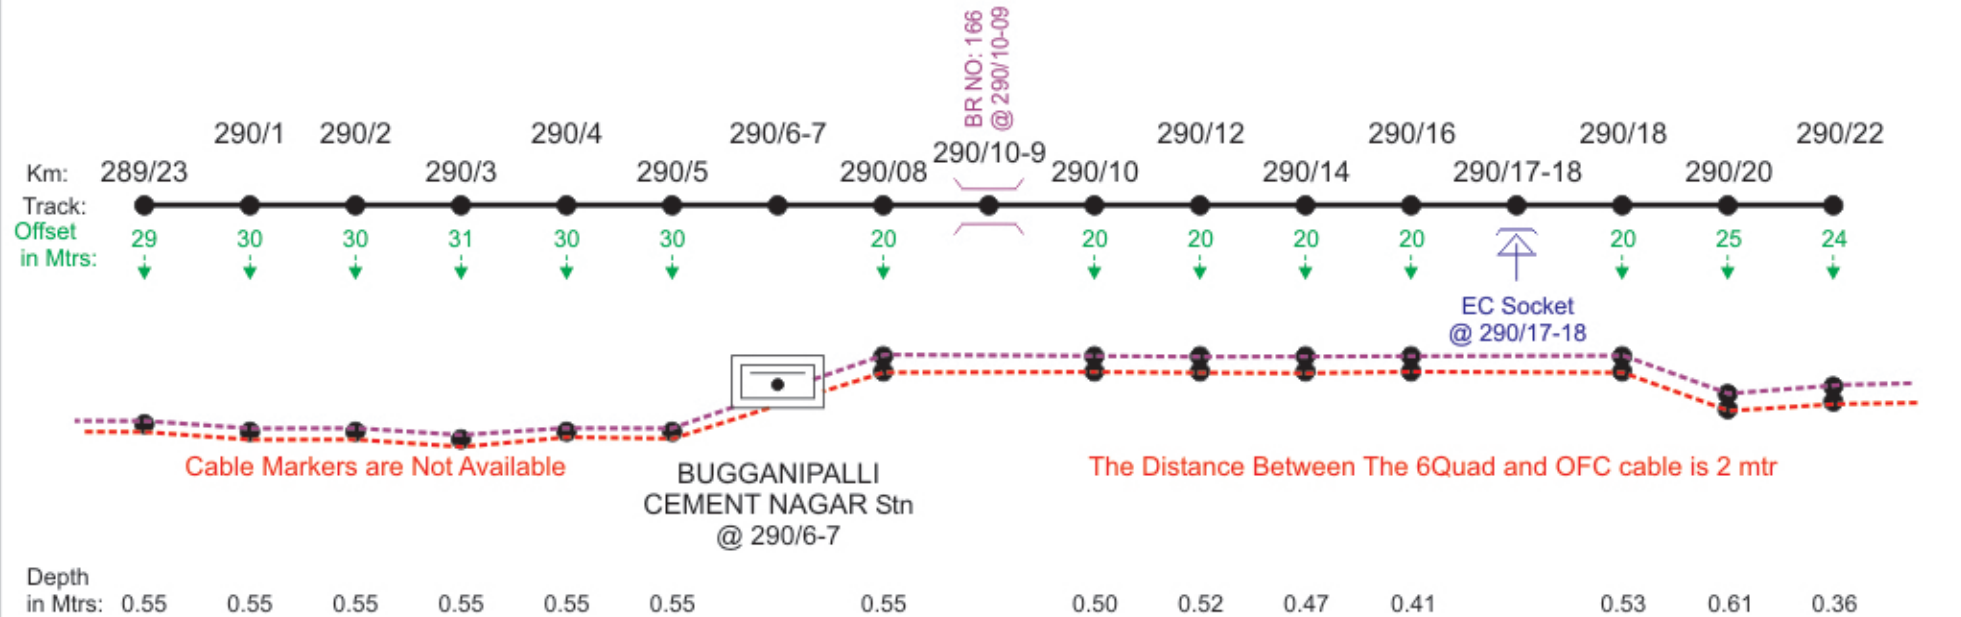

← BUGGANIPALLI CEMENT NAGAR

BETAMCHERLA →

LHS

NOTE :- MEASUREMENT IN METERS FROM CENTER LINE OF THE TRACK.

	DRAWN	SIGNAL & TELECOMMUNICATIONS
	SSE/TELE	OFC + QUAD UNDER GROUND CABLE ROUTE DIAGRAM BET : NANDYAL - TUGGALI
	ADSTE	
		SHEET
		34
		SHEETS
		119


LEGEND

	POWER CABLE CROSSING
	MLC
	UMLC
	ILC
	OUT OF BOUNDARY
	OCCUPIED BY FORMER INSIDE BOUNDARY

	TRACK (Double Line)
	TRACK (Single Line)
	ROB
	GIRDER BRIDGE
	CONCRETE BRIDGE
	EC SOCKET

	OFC
	'6' QUAD
	RCIL+DARK FIBER+'6'QUAD
	'6' QUAD+DARK FIBER
	OLD OFC
	OLD '6' QUAD

RHS

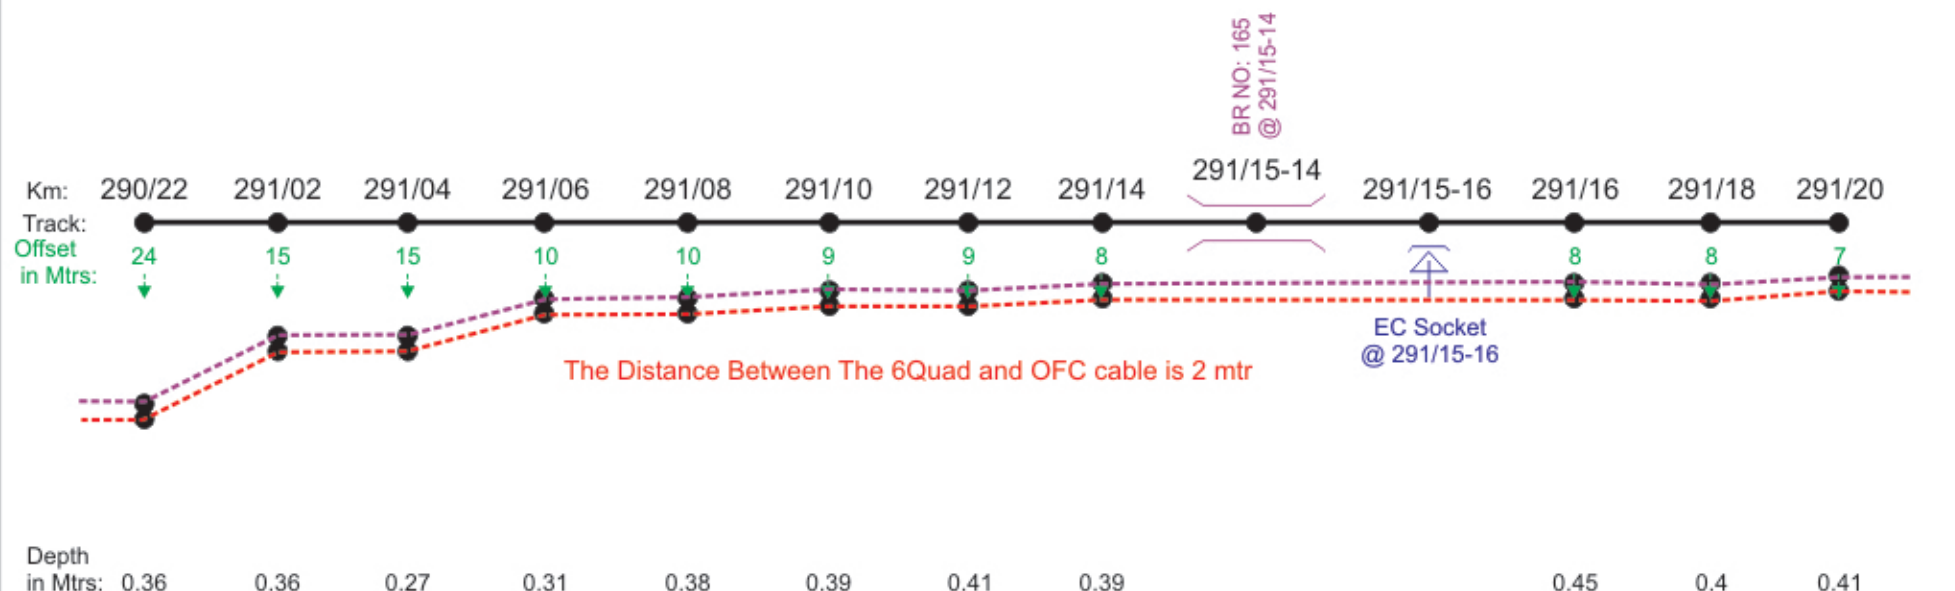

← BUGGANIPALLI CEMENT NAGAR

BETAMCHERLA →

LHS

NOTE :- MEASUREMENT IN METERS FROM CENTER LINE OF THE TRACK.

	DRAWN	SIGNAL & TELECOMMUNICATIONS	
	SSE/TELE	OFC + QUAD UNDER GROUND CABLE ROUTE DIAGRAM BET : NANDYAL - TUGGALI	
	ADSTE		
		SHEET	SHEETS
		35	119


LEGEND

	POWER CABLE CROSSING
	MLC
	UMLC
	ILC
	OUT OF BOUNDARY
	OCCUPIED BY FORMER INSIDE BOUNDARY

	TRACK (Double Line)
	TRACK (Single Line)
	ROB
	GIRDER BRIDGE
	CONCRETE BRIDGE
	EC SOCKET

	OFC
	'6' QUAD
	RCIL+DARK FIBER+'6'QUAD
	'6' QUAD+DARK FIBER
	OLD OFC
	OLD '6' QUAD

RHS

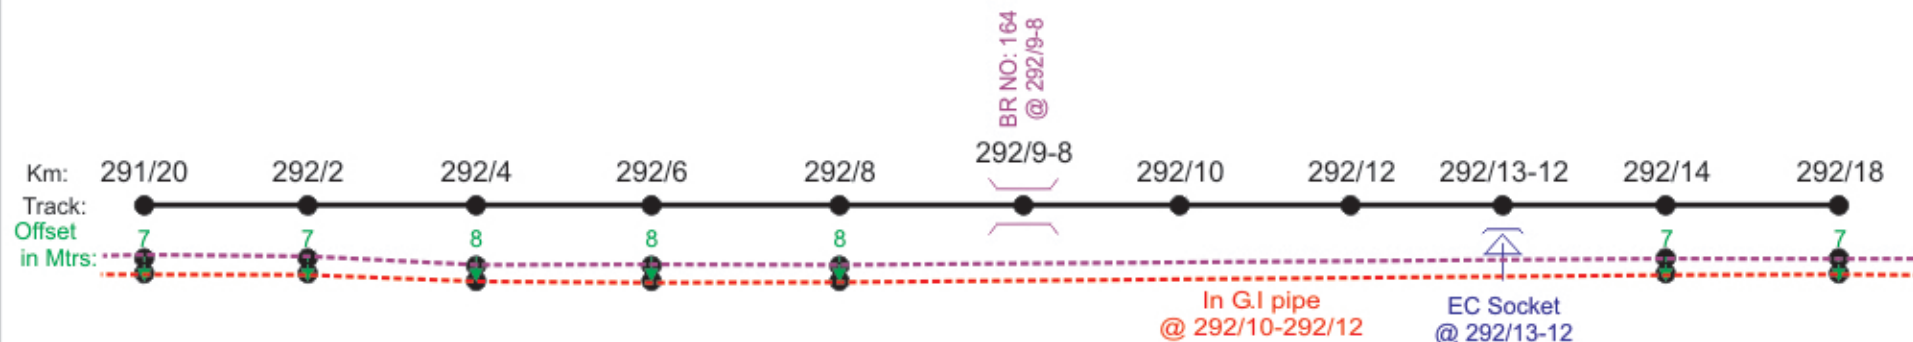

The Distance Between The 6Quad and OFC cable is 2 mtr

Depth in Mtrs: 0.41 0.36 0.31 0.36 0.47 0.24 0.38

← BUGGANIPALLI CEMENT NAGAR

BETAMCHERLA →

LHS

NOTE :- MEASUREMENT IN METERS FROM CENTER LINE OF THE TRACK.

	DRAWN	SIGNAL & TELECOMMUNICATIONS	
	SSE/TELE	OFC + QUAD UNDER GROUND CABLE ROUTE DIAGRAM BET : NANDYAL - TUGGALI	
	ADSTE		
		SHEET	SHEETS
		36	119


LEGEND

	POWER CABLE CROSSING
	MLC
	UMLC
	ILC
	OUT OF BOUNDARY
	OCCUPIED BY FORMER INSIDE BOUNDARY

	TRACK (Double Line)
	TRACK (Single Line)
	ROB
	GIRDER BRIDGE
	CONCRETE BRIDGE
	EC SOCKET

	OFC
	'6' QUAD
	RCIL+DARK FIBER+'6'QUAD
	'6' QUAD+DARK FIBER
	OLD OFC
	OLD '6' QUAD

RHS

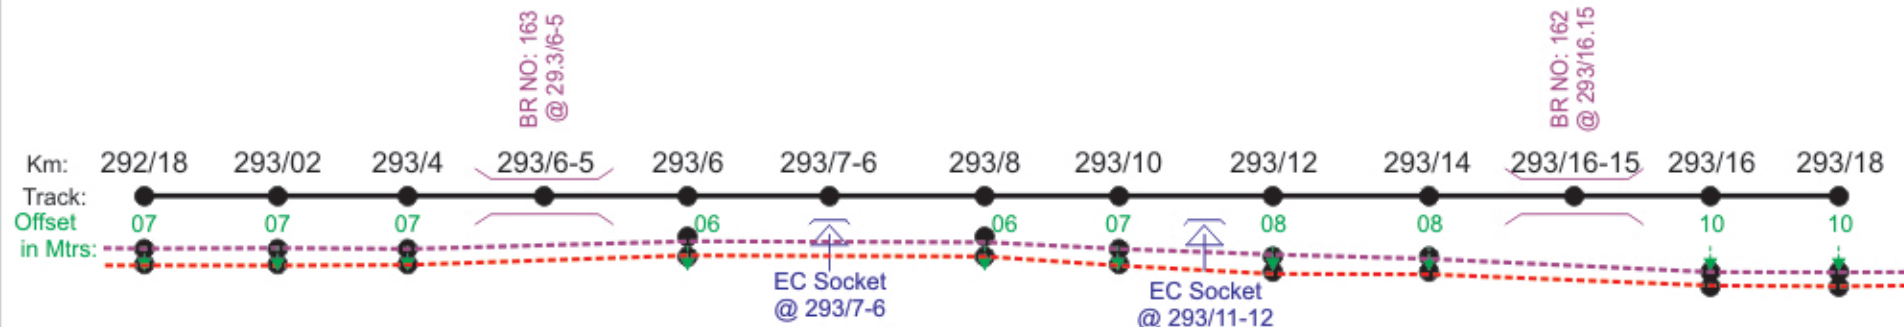

Depth in Mtrs: 0.38 0.46 0.48 0.24 0.29 0.31 0.24 0.21 0.48 0.39

← BUGGANIPALLI CEMENT NAGAR

BETAMCHERLA →

LHS

NOTE :- MEASUREMENT IN METERS FROM CENTER LINE OF THE TRACK.

	DRAWN	SIGNAL & TELECOMMUNICATIONS	
	SSE/TELE	OFC + QUAD UNDER GROUND CABLE ROUTE DIAGRAM BET : NANDYAL - TUGGALI	
	ADSTE		
		SHEET	SHEETS
		37	119


LEGEND

	POWER CABLE CROSSING
	MLC
	UMLC
	ILC
	OUT OF BOUNDARY
	OCCUPIED BY FORMER INSIDE BOUNDARY

	TRACK (Double Line)
	TRACK (Single Line)
	ROB
	GIRDER BRIDGE
	CONCRETE BRIDGE
	EC SOCKET

	OFC
	'6' QUAD
	RCIL+DARK FIBER+'6'QUAD
	'6' QUAD+DARK FIBER
	OLD OFC
	OLD '6' QUAD

RHS

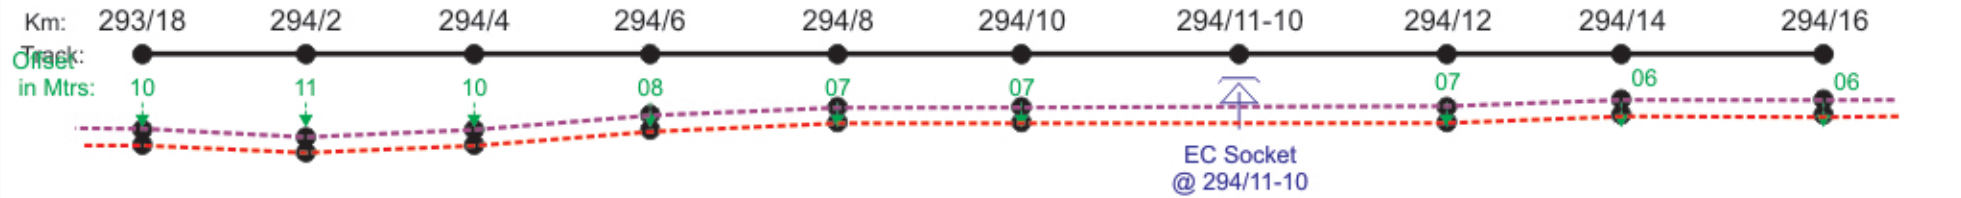

The Distance Between The 6Quad and OFC cable is 2 mtr

Depth in Mtrs: 0.39 0.45 0.41 0.74 0.8 0.81 0.7 0.51 0.84

← BUGGANIPALLI CEMENT NAGAR

BETAMCHERLA →

LHS

NOTE :- MEASUREMENT IN METERS FROM CENTER LINE OF THE TRACK.

	DRAWN	SIGNAL & TELECOMMUNICATIONS	
	SSE/TELE	OFC + QUAD UNDER GROUND CABLE ROUTE DIAGRAM BET : NANDYAL - TUGGALI	
	ADSTE		
		SHEET	SHEETS
		38	119


LEGEND

	POWER CABLE CROSSING
	MLC
	UMLC
	ILC
	OUT OF BOUNDARY
	OCCUPIED BY FORMER INSIDE BOUNDARY

	TRACK (Double Line)
	TRACK (Single Line)
	ROB
	GIRDER BRIDGE
	CONCRETE BRIDGE
	EC SOCKET

	OFC
	'6' QUAD
	RCIL+DARK FIBER+'6'QUAD
	'6' QUAD+DARK FIBER
	OLD OFC
	OLD '6' QUAD

RHS

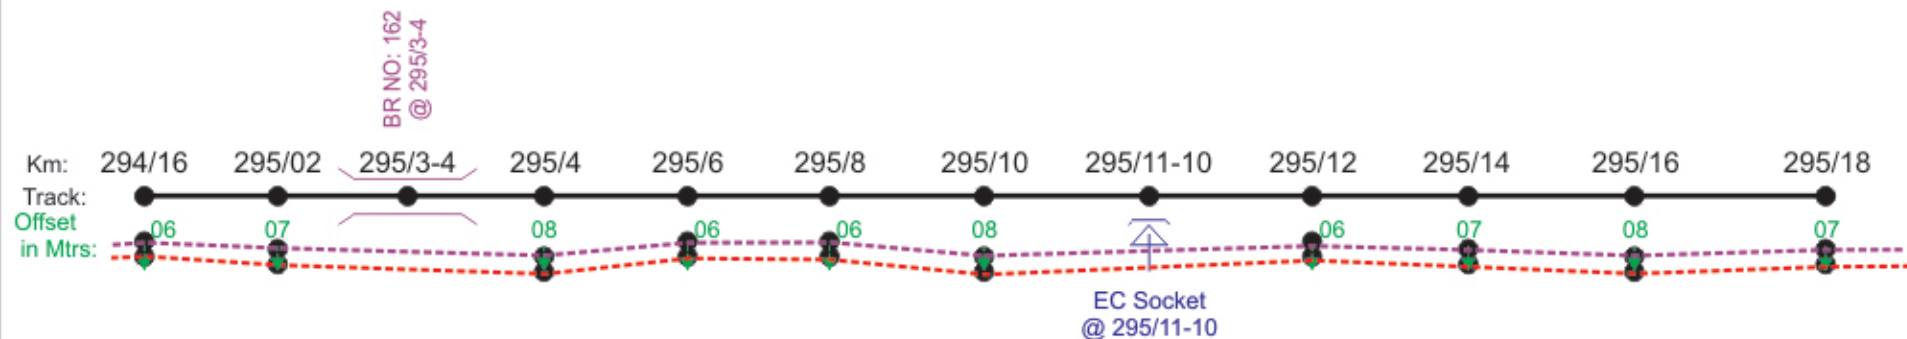

The Distance Between The 6Quad and OFC cable is 2 mtr

Depth in Mtrs:	0.84	0.74	0.81	0.78	0.91	0.73	0.41	0.47	0.32	0.4
----------------	------	------	------	------	------	------	------	------	------	-----

← BUGGANIPALLI CEMENT NAGAR

BETAMCHERLA →

LHS

NOTE :- MEASUREMENT IN METERS FROM CENTER LINE OF THE TRACK.

	DRAWN	SIGNAL & TELECOMMUNICATIONS	
	SSE/TELE	OFC + QUAD UNDER GROUND CABLE ROUTE DIAGRAM BET : NANDYAL - TUGGALI	
	ADSTE		
		SHEET	SHEETS
		39	119


LEGEND

	POWER CABLE CROSSING
	MLC
	UMLC
	ILC
	OUT OF BOUNDARY
	OCCUPIED BY FORMER INSIDE BOUNDARY

	TRACK (Double Line)
	TRACK (Single Line)
	ROB
	GIRDER BRIDGE
	CONCRETE BRIDGE
	EC SOCKET

	OFC
	'6' QUAD
	RCIL+DARK FIBER+'6'QUAD
	'6' QUAD+DARK FIBER
	OLD OFC
	OLD '6' QUAD

RHS

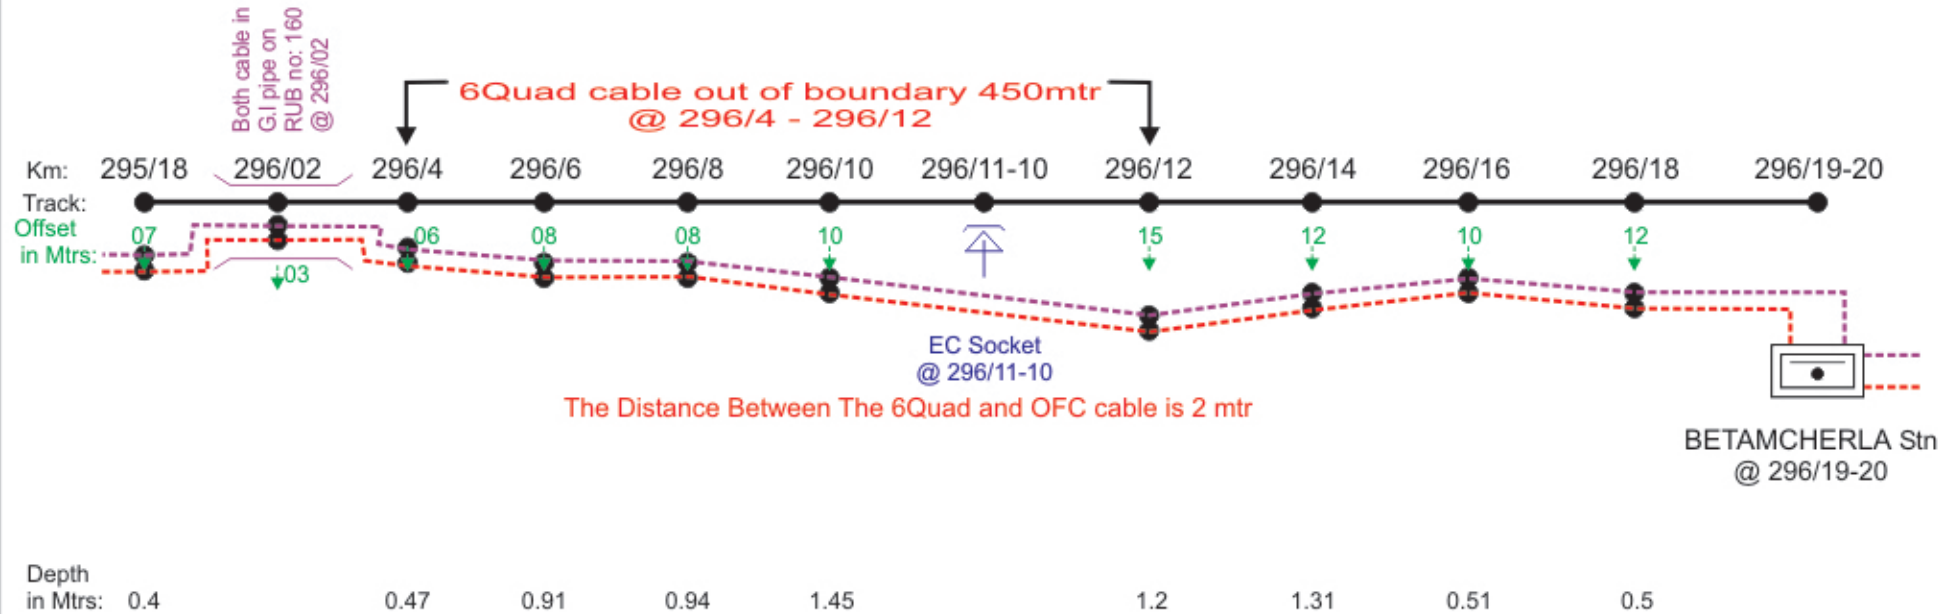

← BUGGANIPALLI CEMENT NAGAR

BETAMCHERLA →

LHS

NOTE :- MEASUREMENT IN METERS FROM CENTER LINE OF THE TRACK.

	DRAWN	SIGNAL & TELECOMMUNICATIONS	
	SSE/TELE	OFC + QUAD UNDER GROUND CABLE ROUTE DIAGRAM BET : NANDYAL - TUGGALI	
	ADSTE		
		SHEET	SHEETS
		40	119