


LEGEND

	POWER CABLE CROSSING
	MLC
	UMLC
	ILC
	OUT OF BOUNDARY
	OCCUPIED BY FORMER INSIDE BOUNDARY

	TRACK (Double Line)
	TRACK (Single Line)
	ROB
	GIRDER BRIDGE
	CONCRETE BRIDGE
	EC SOCKET

	OFC
	'6' QUAD
	RCIL+DARK FIBER+'6'QUAD
	'6' QUAD+DARK FIBER
	OLD OFC
	OLD '6' QUAD

RHS

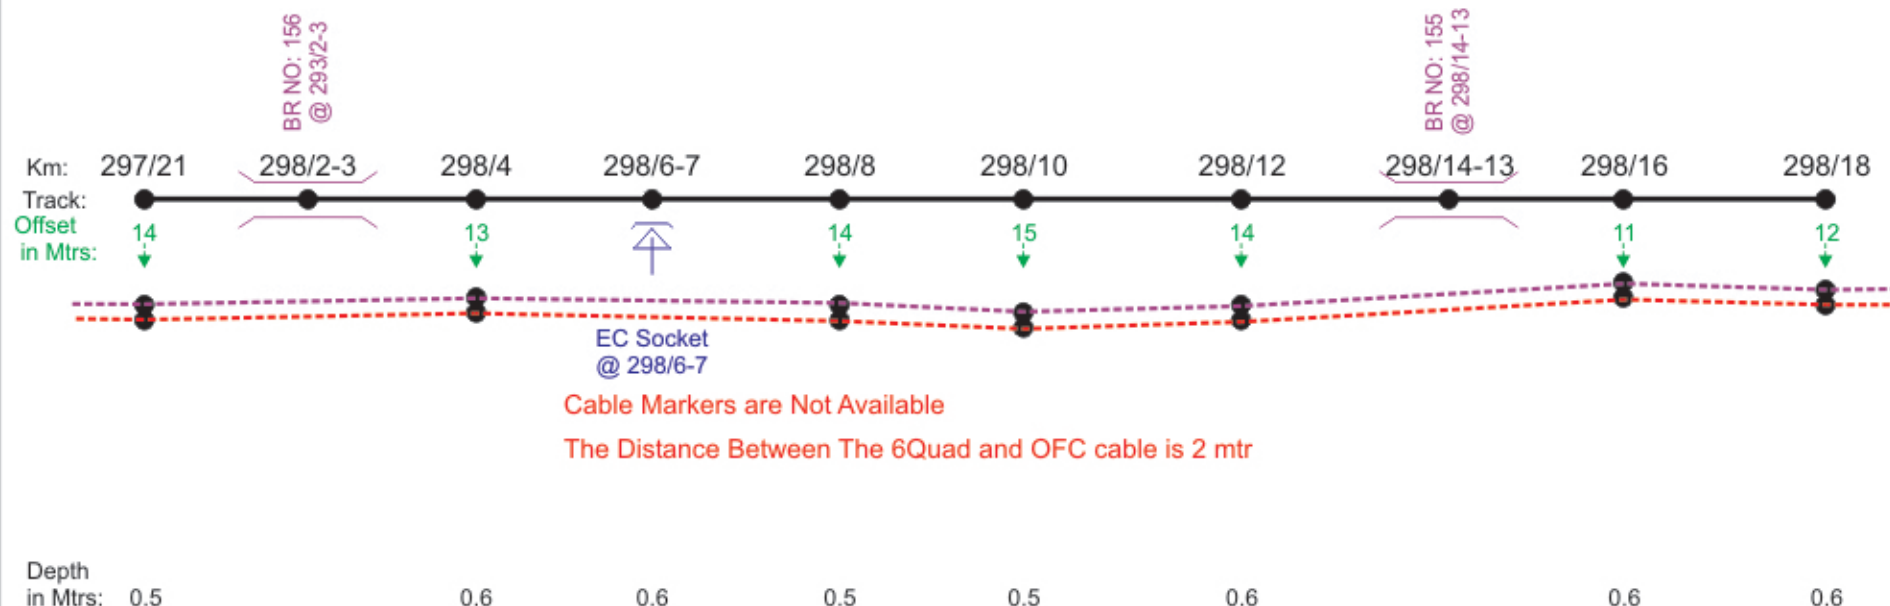

← BETAMCHERLA

→ RANGAPURAM

LHS

NOTE :- MEASUREMENT IN METERS FROM CENTER LINE OF THE TRACK.

	DRAWN	SIGNAL & TELECOMMUNICATIONS
	SSE/TELE	OFC + QUAD UNDER GROUND
	ADSTE	CABLE ROUTE DIAGRAM
		BET : NANDYAL - TUGGALI
	SHEET	SHEETS
	42	119


LEGEND

	POWER CABLE CROSSING
	MLC
	UMLC
	ILC
	OUT OF BOUNDARY
	OCCUPIED BY FORMER INSIDE BOUNDARY

	TRACK (Double Line)
	TRACK (Single Line)
	ROB
	GIRDER BRIDGE
	CONCRETE BRIDGE
	EC SOCKET

	OFC
	'6' QUAD
	RCIL+DARK FIBER+'6'QUAD
	'6' QUAD+DARK FIBER
	OLD OFC
	OLD '6' QUAD

RHS

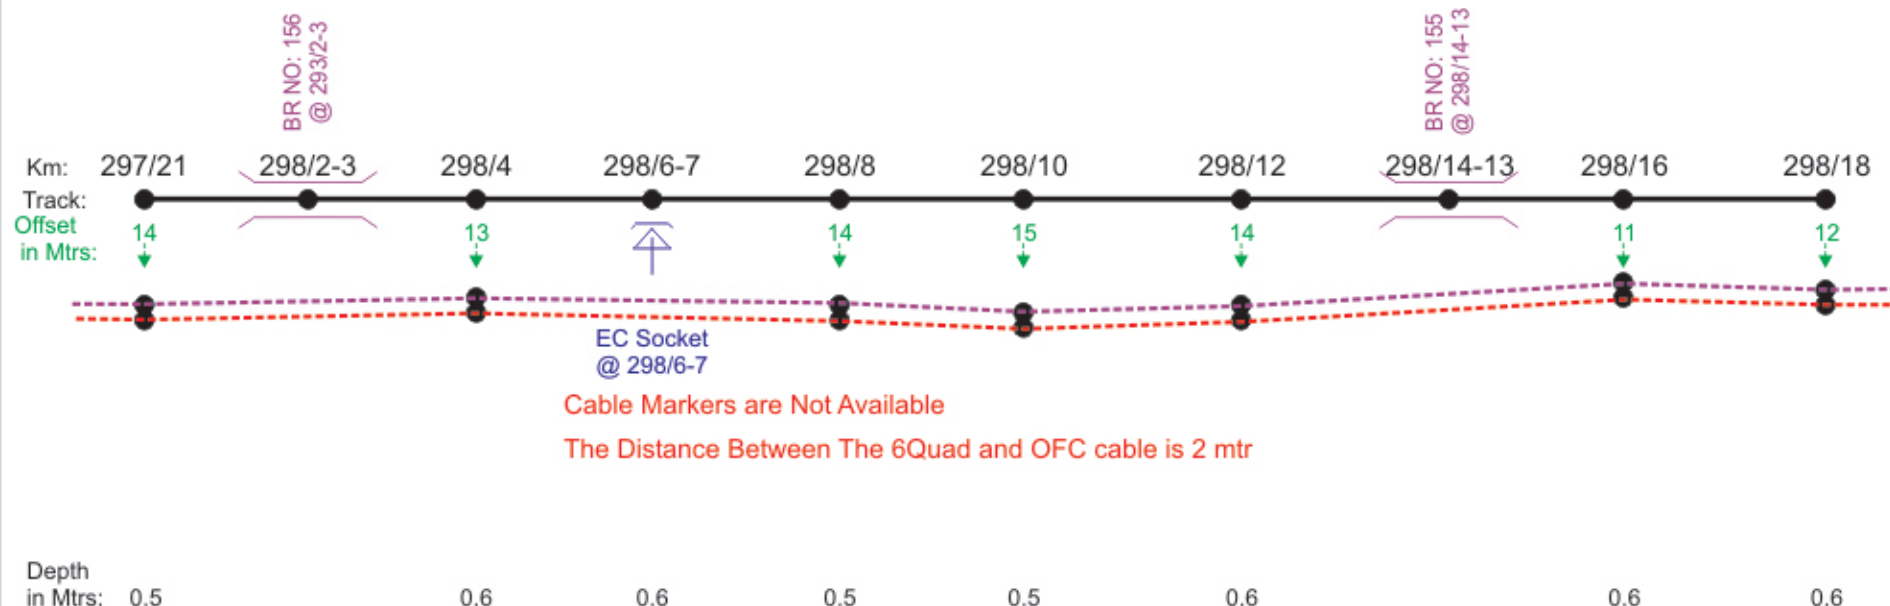

← BETAMCHERLA

RANGAPURAM →

LHS

NOTE :- MEASUREMENT IN METERS FROM CENTER LINE OF THE TRACK.

	DRAWN	SIGNAL & TELECOMMUNICATIONS	
	SSE/TELE	OFC + QUAD UNDER GROUND CABLE ROUTE DIAGRAM BET : NANDYAL - TUGGALI	
	ADSTE		
		SHEET	SHEETS
		42	119


LEGEND

	POWER CABLE CROSSING
	MLC
	UMLC
	ILC
	OUT OF BOUNDARY
	OCCUPIED BY FORMER INSIDE BOUNDARY

	TRACK (Double Line)
	TRACK (Single Line)
	ROB
	GIRDER BRIDGE
	CONCRETE BRIDGE
	EC SOCKET

	OFC
	'6' QUAD
	RCIL+DARK FIBER+'6'QUAD
	'6' QUAD+DARK FIBER
	OLD OFC
	OLD '6' QUAD

RHS

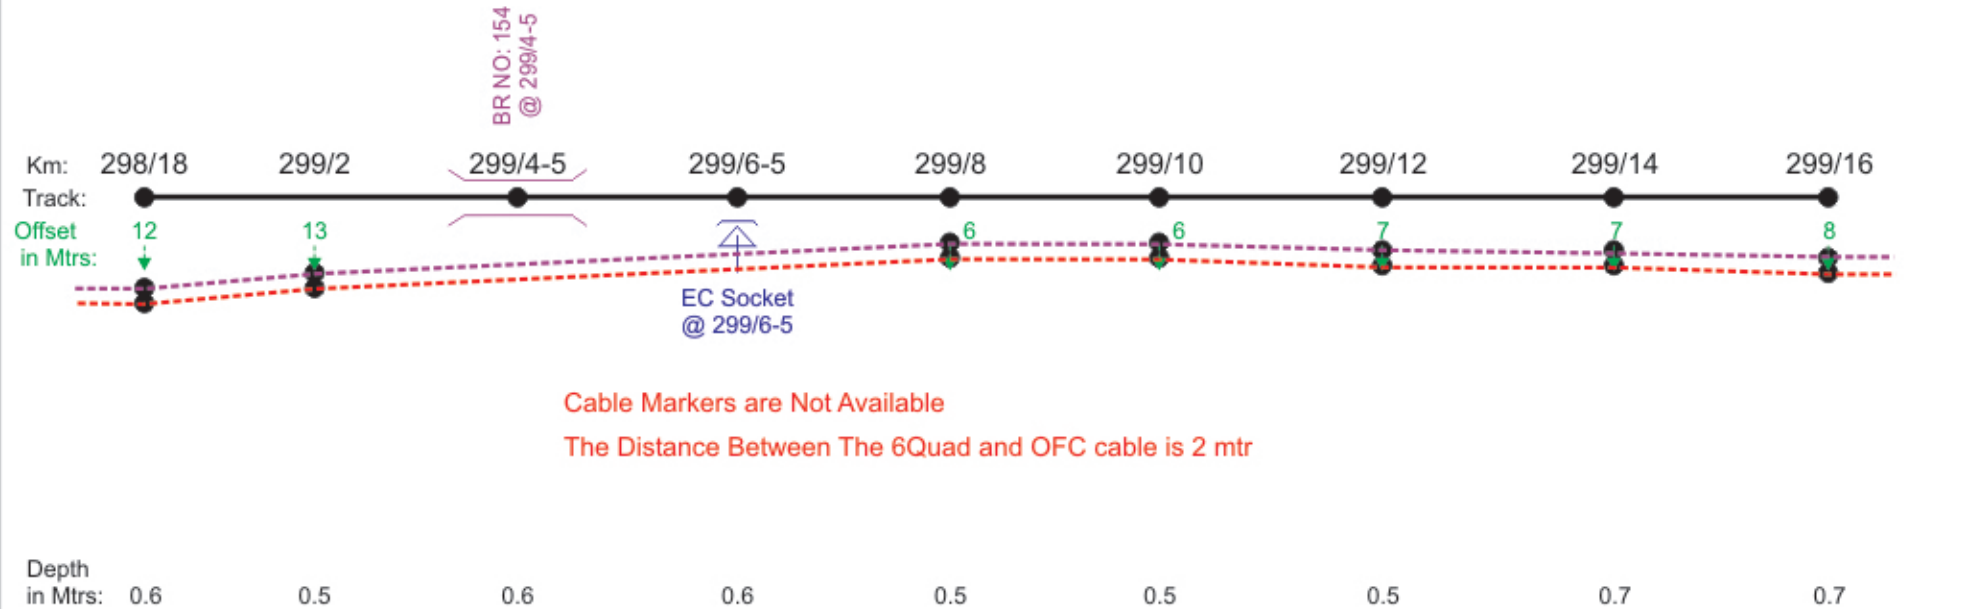

Cable Markers are Not Available

The Distance Between The 6Quad and OFC cable is 2 mtr

LHS

NOTE :- MEASUREMENT IN METERS FROM CENTER LINE OF THE TRACK.

	DRAWN	SIGNAL & TELECOMMUNICATIONS	
	SSE/TELE	OFC + QUAD UNDER GROUND CABLE ROUTE DIAGRAM BET : NANDYAL - TUGGALI	
	ADSTE		
		SHEET	SHEETS
		43	119


LEGEND

	POWER CABLE CROSSING
	MLC
	UMLC
	ILC
	OUT OF BOUNDRY
	OCCUPIED BY FORMER INSIDE BOUNDRY

	TRACK (Double Line)
	TRACK (Single Line)
	ROB
	GIRDER BRIDGE
	CONCRETE BRIDGE
	EC SOCKET

	OFC
	'6' QUAD
	RCIL+DARK FIBER+'6'QUAD
	'6' QUAD+DARK FIBER
	OLD OFC
	OLD '6' QUAD

RHS

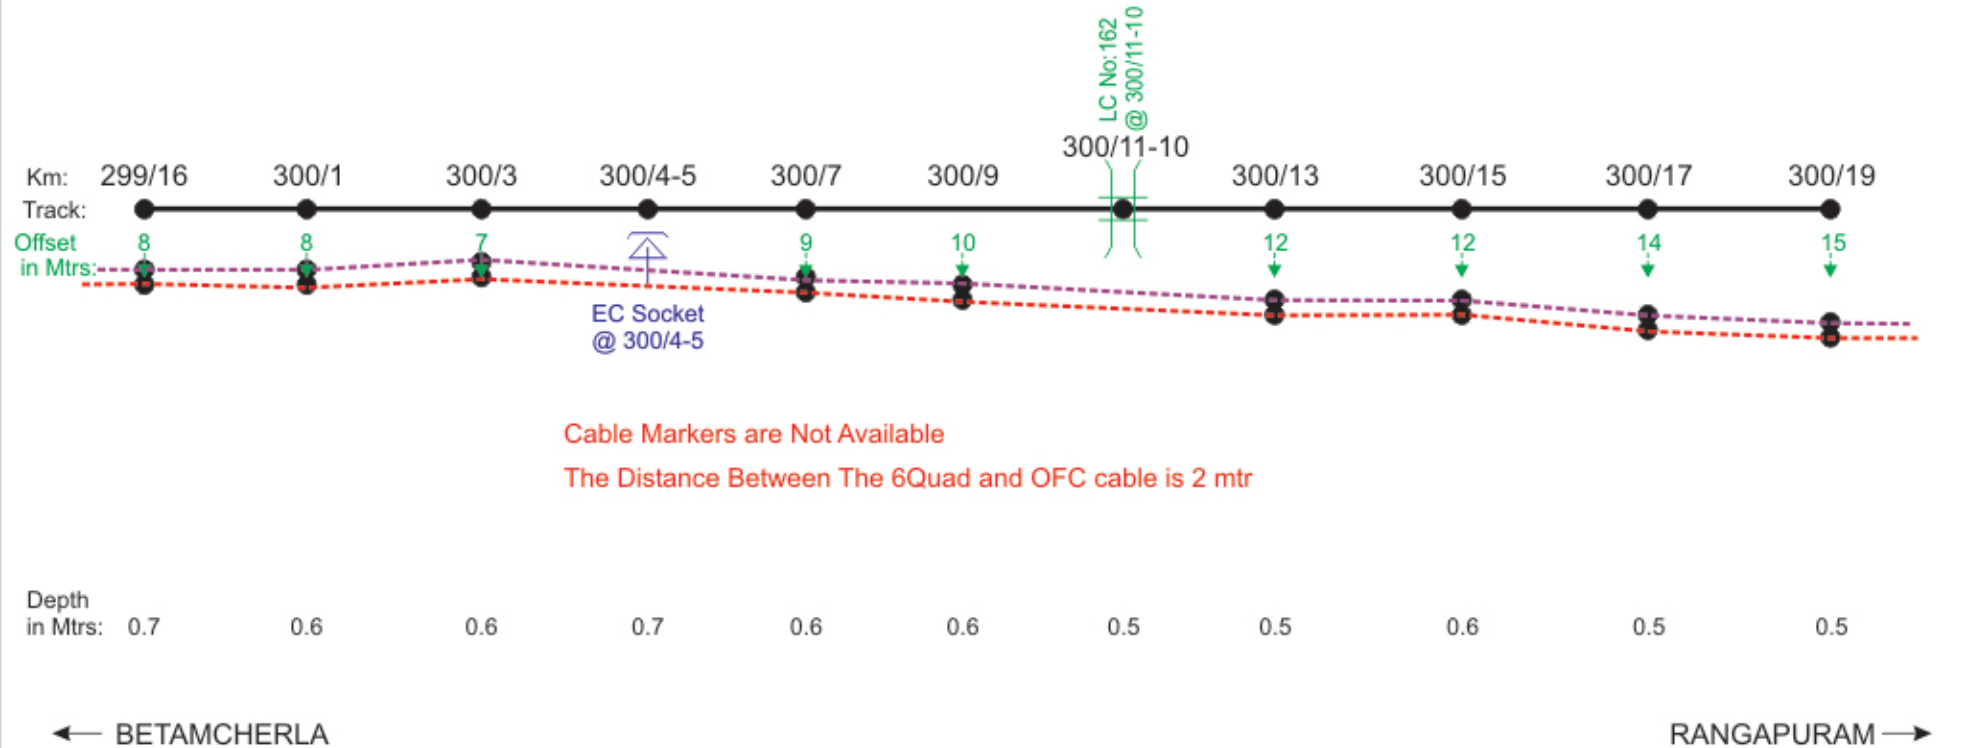

LHS

NOTE :- MEASUREMENT IN METERS FROM CENTER LINE OF THE TRACK.

	DRAWN	SIGNAL & TELECOMMUNICATIONS	
	SSE/TELE	OFC + QUAD UNDER GROUND CABLE ROUTE DIAGRAM BET : NANDYAL - TUGGALI	
	ADSTE		
		SHEET	SHEETS
		44	119


LEGEND

	POWER CABLE CROSSING
	MLC
	UMLC
	ILC
	OUT OF BOUNDARY
	OCCUPIED BY FORMER INSIDE BOUNDARY

	TRACK (Double Line)
	TRACK (Single Line)
	ROB
	GIRDER BRIDGE
	CONCRETE BRIDGE
	EC SOCKET

	OFC
	'6' QUAD
	RCIL+DARK FIBER+'6'QUAD
	'6' QUAD+DARK FIBER
	OLD OFC
	OLD '6' QUAD

RHS

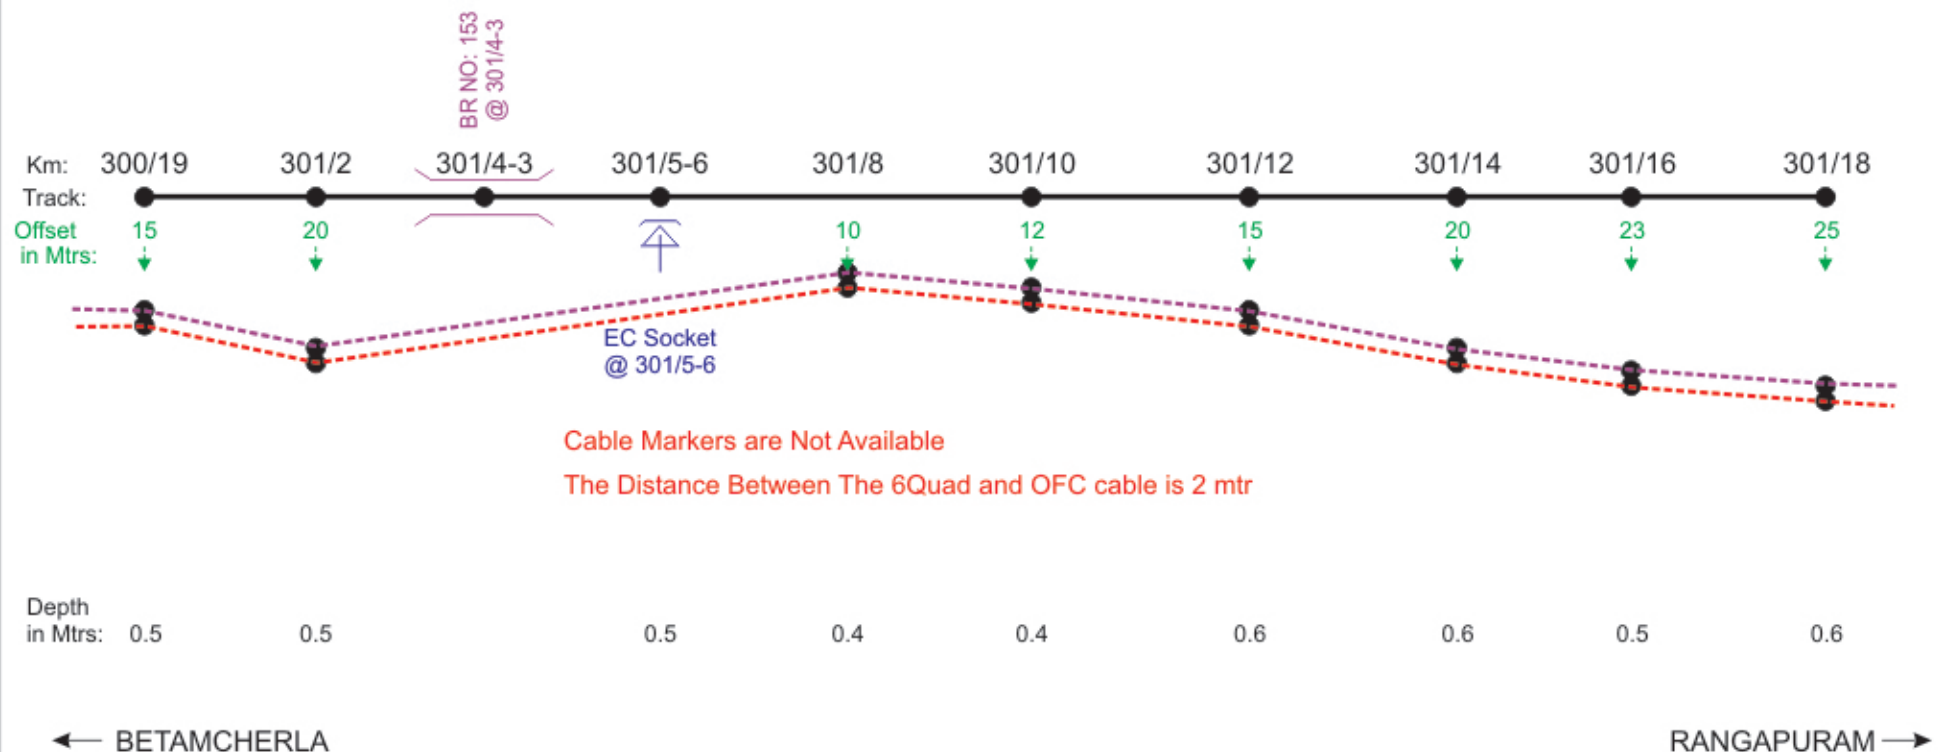

LHS

NOTE :- MEASUREMENT IN METERS FROM CENTER LINE OF THE TRACK.

	DRAWN	SIGNAL & TELECOMMUNICATIONS	
	SSE/TELE	OFC + QUAD UNDER GROUND CABLE ROUTE DIAGRAM BET : NANDYAL - TUGGALI	
	ADSTE		
		SHEET	SHEETS
		45	119


LEGEND

	POWER CABLE CROSSING
	MLC
	UMLC
	ILC
	OUT OF BOUNDARY
	OCCUPIED BY FORMER INSIDE BOUNDARY

	TRACK (Double Line)
	TRACK (Single Line)
	ROB
	GIRDER BRIDGE
	CONCRETE BRIDGE
	EC SOCKET

	OFC
	'6' QUAD
	RCIL+DARK FIBER+'6'QUAD
	'6' QUAD+DARK FIBER
	OLD OFC
	OLD '6' QUAD

RHS

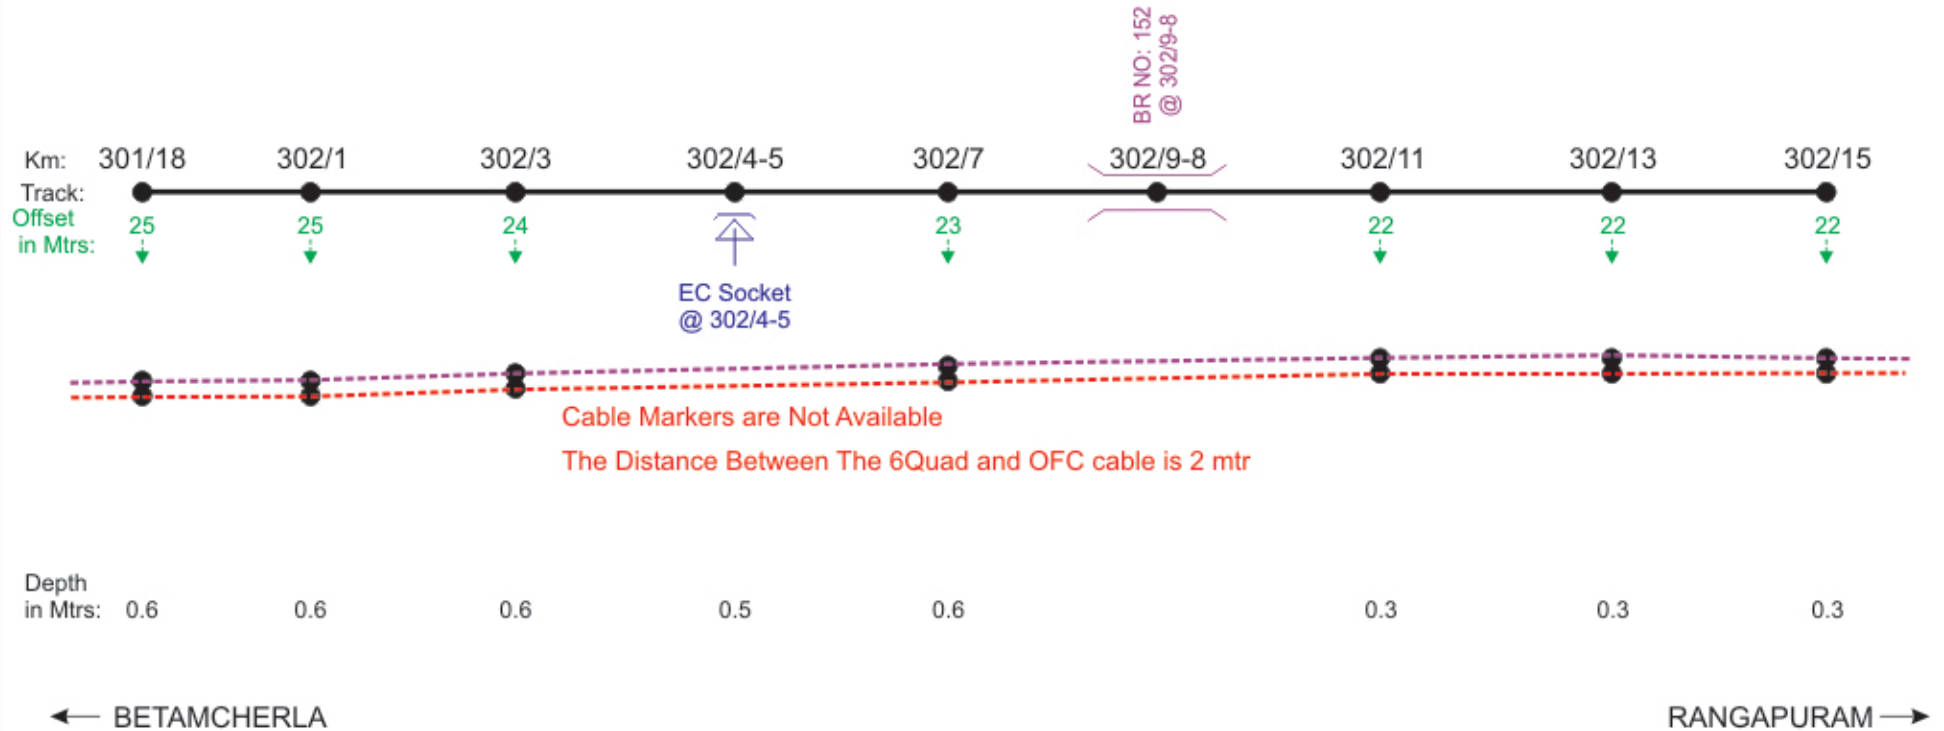

LHS

NOTE :- MEASUREMENT IN METERS FROM CENTER LINE OF THE TRACK.

	DRAWN	SIGNAL & TELECOMMUNICATIONS	
	SSE/TELE	OFC + QUAD UNDER GROUND CABLE ROUTE DIAGRAM BET : NANDYAL - TUGGALI	
	ADSTE		
		SHEET	SHEETS
		46	119

LEGEND

	POWER CABLE CROSSING
	MLC
	UMLC
	ILC
	OUT OF BOUNDARY
	OCCUPIED BY FORMER INSIDE BOUNDARY

	TRACK (Double Line)
	TRACK (Single Line)
	ROB
	GIRDER BRIDGE
	CONCRETE BRIDGE
	EC SOCKET

	OFC
	'6' QUAD
	RCIL+DARK FIBER+'6'QUAD
	'6' QUAD+DARK FIBER
	OLD OFC
	OLD '6' QUAD

RHS



LHS

NOTE :- MEASUREMENT IN METERS FROM CENTER LINE OF THE TRACK.

	DRAWN	SIGNAL & TELECOMMUNICATIONS	
	SSE/TELE	OFC + QUAD UNDER GROUND CABLE ROUTE DIAGRAM BET : NANDYAL - TUGGALI	
	ADSTE		
		SHEET	SHEETS
		47	119


LEGEND

	POWER CABLE CROSSING
	MLC
	UMLC
	ILC
	OUT OF BOUNDARY
	OCCUPIED BY FORMER INSIDE BOUNDARY

	TRACK (Double Line)
	TRACK (Single Line)
	ROB
	GIRDER BRIDGE
	CONCRETE BRIDGE
	EC SOCKET

	OFC
	'6' QUAD
	RCIL+DARK FIBER+'6'QUAD
	'6' QUAD+DARK FIBER
	OLD OFC
	OLD '6' QUAD

RHS

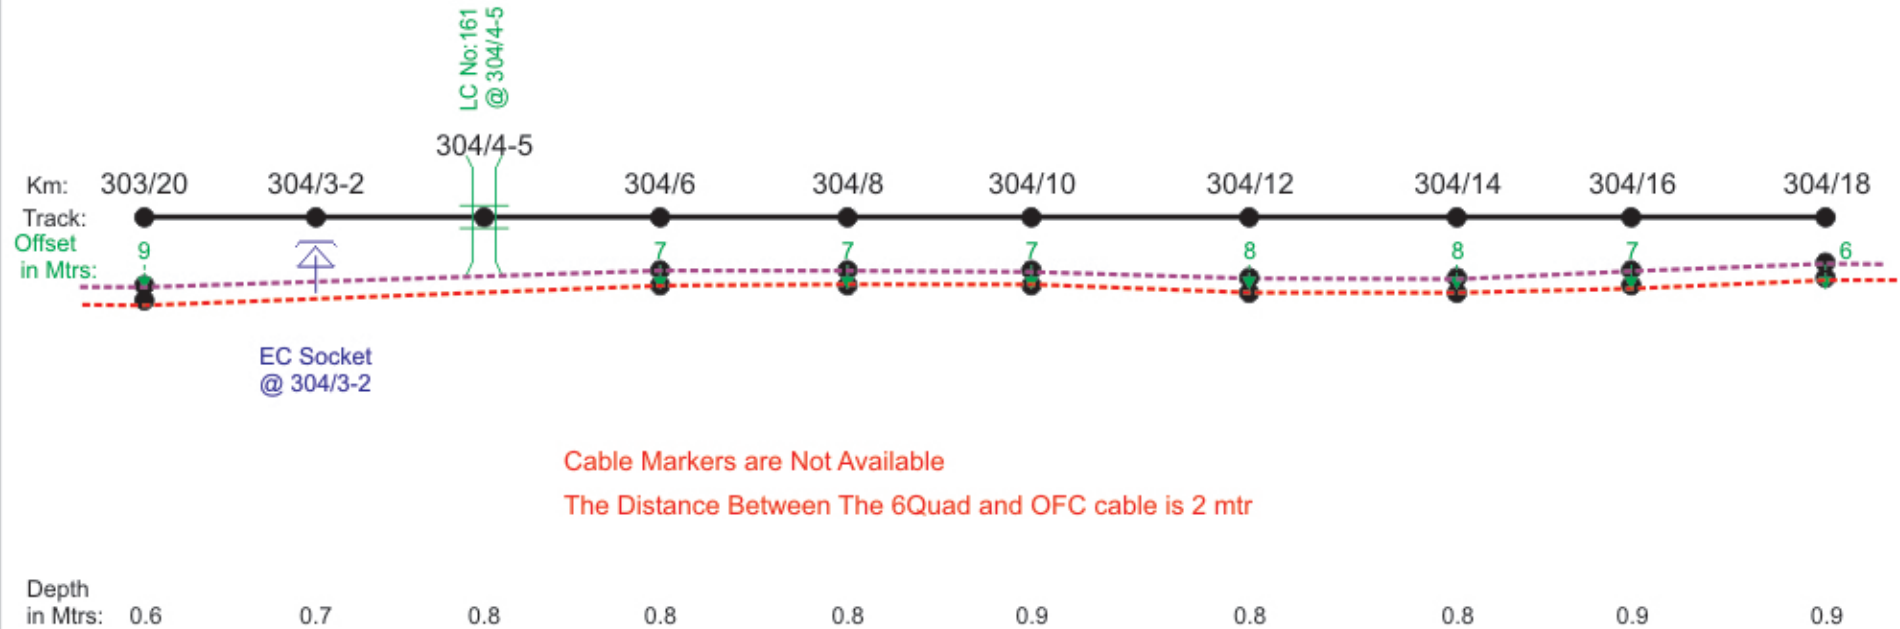

← BETAMCHERLA

RANGAPURAM →

LHS

NOTE :- MEASUREMENT IN METERS FROM CENTER LINE OF THE TRACK.

	DRAWN	SIGNAL & TELECOMMUNICATIONS	
	SSE/TELE	OFC + QUAD UNDER GROUND CABLE ROUTE DIAGRAM BET : NANDYAL - TUGGALI	
	ADSTE		
		SHEET	SHEETS
		48	119


LEGEND

	POWER CABLE CROSSING
	MLC
	UMLC
	ILC
	OUT OF BOUNDRY
	OCCUPIED BY FORMER INSIDE BOUNDRY

	TRACK (Double Line)
	TRACK (Single Line)
	ROB
	GIRDER BRIDGE
	CONCRETE BRIDGE
	EC SOCKET

	OFC
	'6' QUAD
	RCIL+DARK FIBER+'6'QUAD
	'6' QUAD+DARK FIBER
	OLD OFC
	OLD '6' QUAD

RHS

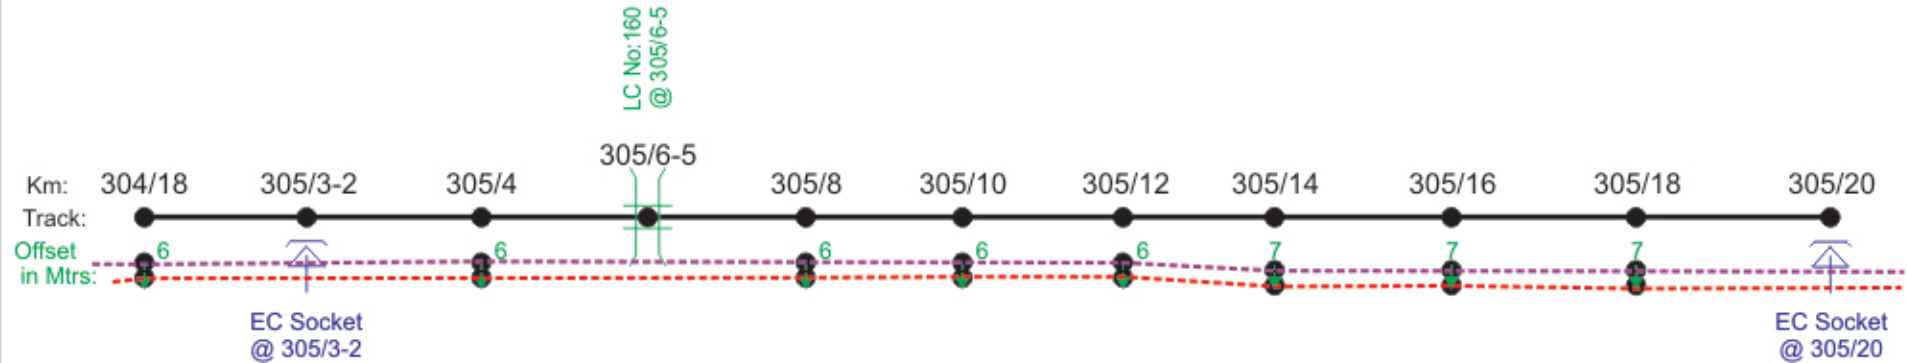

Cable Markers are Not Available

The Distance Between The 6Quad and OFC cable is 2 mtr

Depth in Mtrs: 0.9 0.8 0.8 0.6 0.7 0.6 0.8 0.9 0.9 0.9 1

← BETAMCHERLA

RANGAPURAM →

LHS

NOTE :- MEASUREMENT IN METERS FROM CENTER LINE OF THE TRACK.

	DRAWN	SIGNAL & TELECOMMUNICATIONS	
	SSE/TELE	OFC + QUAD UNDER GROUND CABLE ROUTE DIAGRAM BET : NANDYAL - TUGGALI	
	ADSTE		
		SHEET	SHEETS
		49	119

LEGEND


	POWER CABLE CROSSING
	MLC
	UMLC
	ILC
	OUT OF BOUNDRY
	OCCUPIED BY FORMER INSIDE BOUNDRY

	TRACK (Double Line)
	TRACK (Single Line)
	ROB
	GIRDER BRIDGE
	CONCRETE BRIDGE
	EC SOCKET

	OFC
	'6' QUAD
	RCIL+DARK FIBER+'6'QUAD
	'6' QUAD+DARK FIBER
	OLD OFC
	OLD '6' QUAD

RHS

Depth
in Mtrs:

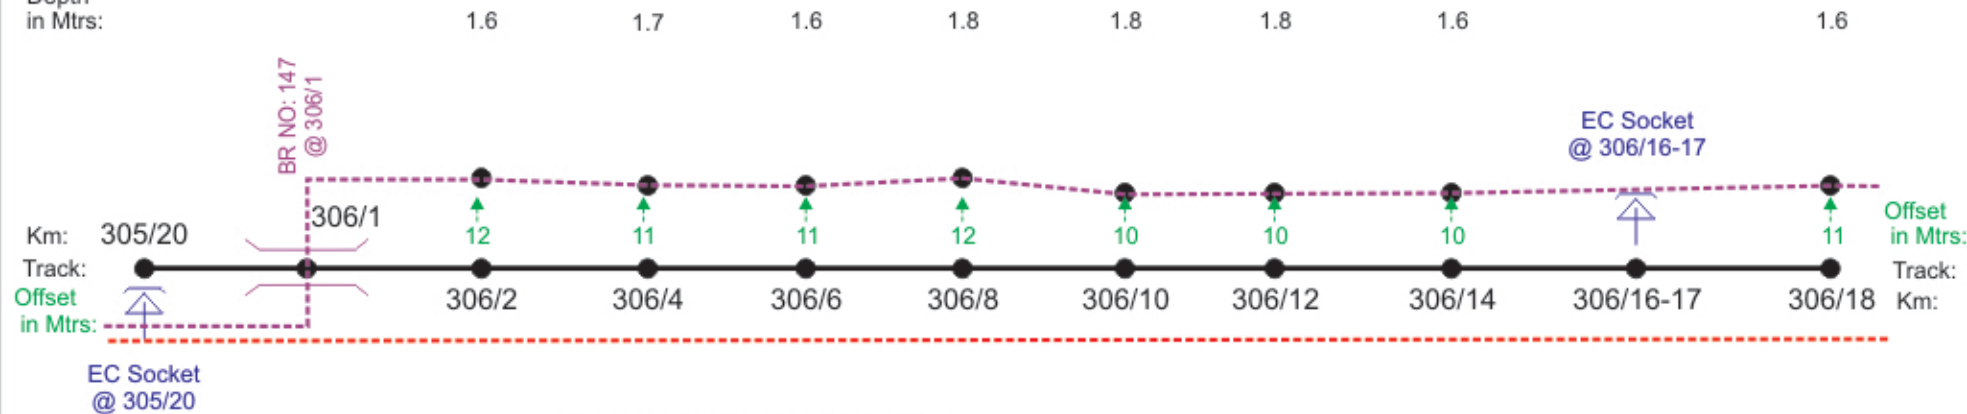

Cable Markers are Not Available

The Distance Between The 6Quad and OFC cable is 2 mtr

Depth
in Mtrs: 1

← BETAMCHERLA

RANGAPURAM →

LHS

NOTE :- MEASUREMENT IN METERS FROM CENTER LINE OF THE TRACK.

	DRAWN	SIGNAL & TELECOMMUNICATIONS	
	SSE/TELE	OFC + QUAD UNDER GROUND CABLE ROUTE DIAGRAM BET : NANDYAL - TUGGALI	
	ADSTE		
		SHEET	SHEETS
		50	119


LEGEND

	POWER CABLE CROSSING
	MLC
	UMLC
	ILC
	OUT OF BOUNDRY
	OCCUPIED BY FORMER INSIDE BOUNDRY

	TRACK (Double Line)
	TRACK (Single Line)
	ROB
	GIRDER BRIDGE
	CONCRETE BRIDGE
	EC SOCKET

	OFC
	'6' QUAD
	RCIL+DARK FIBER+'6'QUAD
	'6' QUAD+DARK FIBER
	OLD OFC
	OLD '6' QUAD

RHS

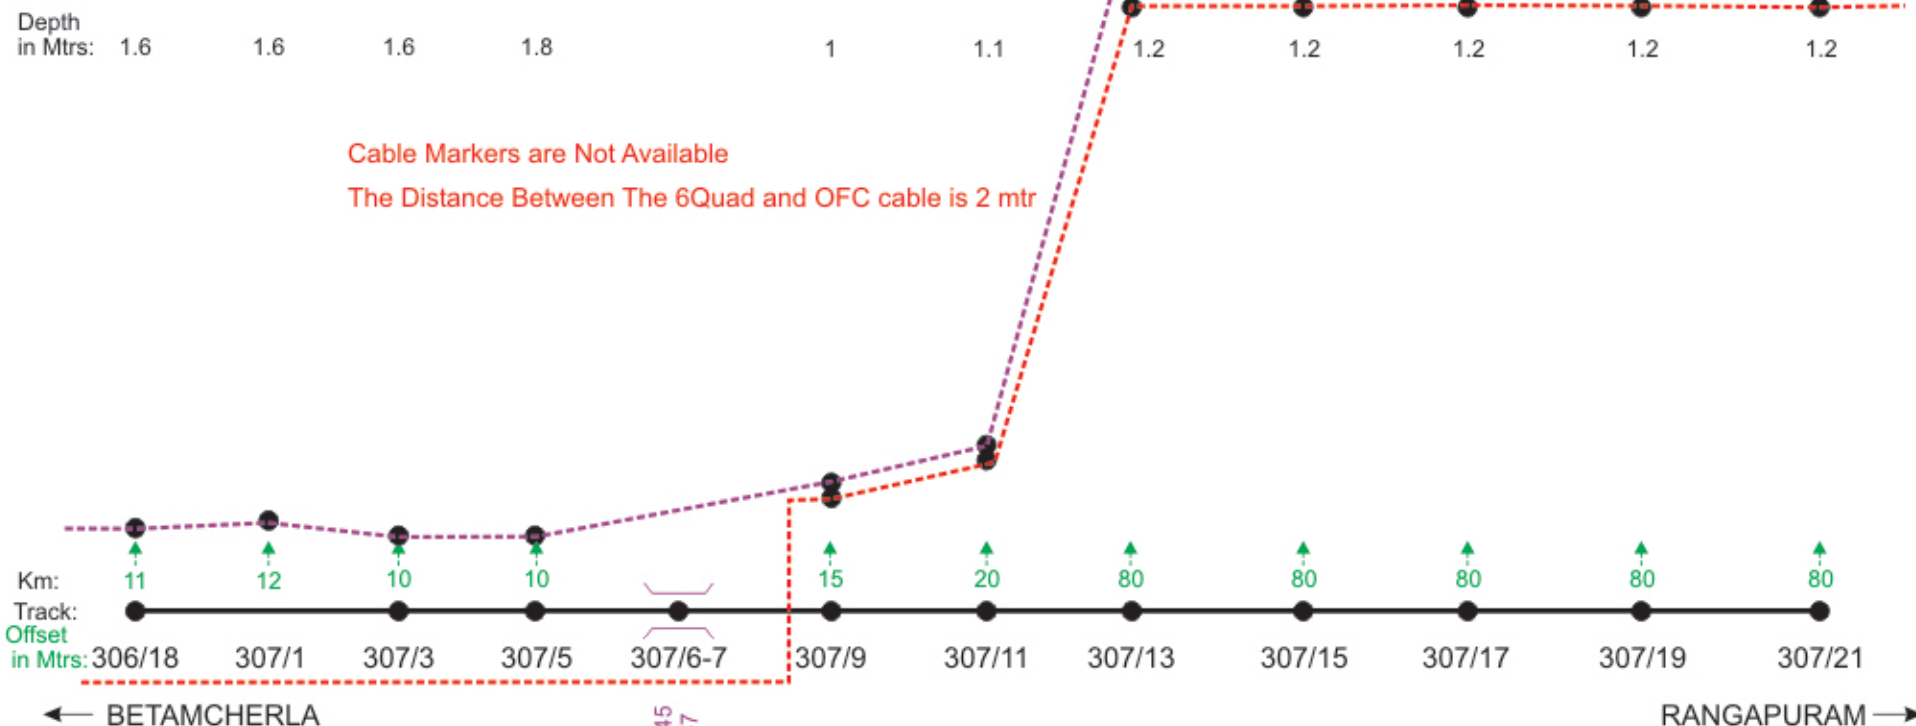

LHS

NOTE :- MEASUREMENT IN METERS FROM CENTER LINE OF THE TRACK.

	DRAWN	SIGNAL & TELECOMMUNICATIONS	
	SSE/TELE	OFC + QUAD UNDER GROUND CABLE ROUTE DIAGRAM BET : NANDYAL - TUGGALI	
	ADSTE		
		SHEET	SHEETS
		51	119