

LEGEND

	POWER CABLE CROSSING
	MLC
	UMLC
	ILC
	OUT OF BOUNDARY
	OCCUPIED BY FORMER INSIDE BOUNDARY

	TRACK (Double Line)
	TRACK (Single Line)
	ROB
	GIRDER BRIDGE
	CONCRETE BRIDGE
	EC SOCKET

	OFC
	'6' QUAD
	RCIL+DARK FIBER+'6'QUAD
	'6' QUAD+DARK FIBER
	OLD OFC
	OLD '6' QUAD

1.5

1.5


1.4

1.4

1.4

RHS

Depth
in Mtrs: 1.2

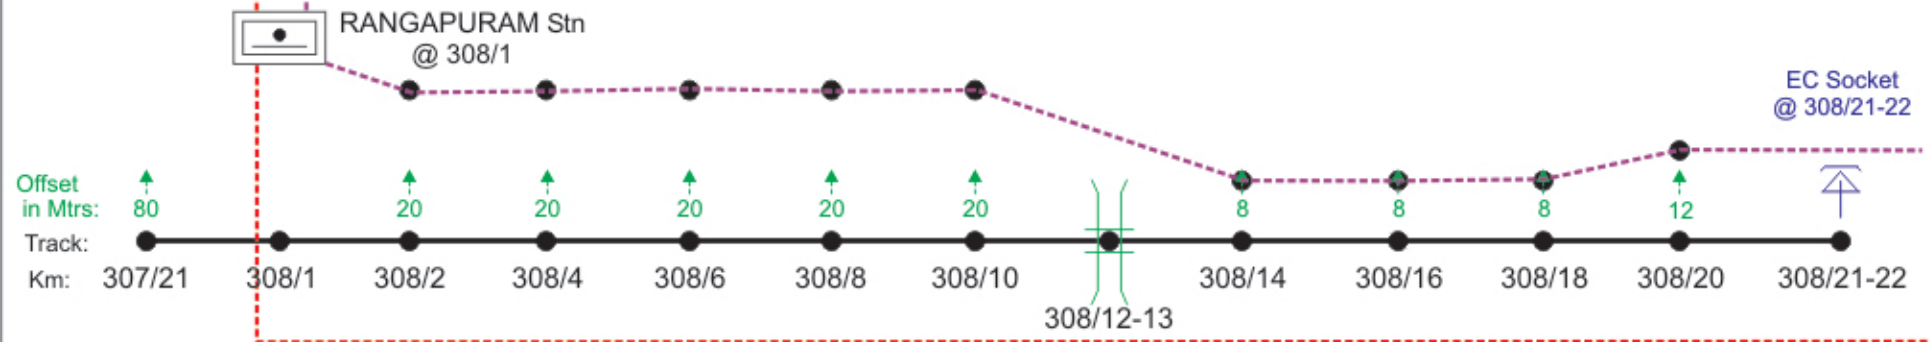

Cable Markers are Not Available

LC No:159
@ 308/12-13

← RANGAPURAM

MALKAPURAM →

LHS

NOTE :- MEASUREMENT IN METERS FROM CENTER LINE OF THE TRACK.

	DRAWN	SIGNAL & TELECOMMUNICATIONS	
	SSE/TELE	OFC + QUAD UNDER GROUND CABLE ROUTE DIAGRAM BET : NANDYAL - TUGGALI	
	ADSTE		
		SHEET	SHEETS
		52	119

LEGEND


	POWER CABLE CROSSING
	MLC
	UMLC
	ILC
	OUT OF BOUNDRY
	OCCUPIED BY FORMER INSIDE BOUNDRY

	TRACK (Double Line)
	TRACK (Single Line)
	ROB
	GIRDER BRIDGE
	CONCRETE BRIDGE
	EC SOCKET

-----	OFC
-----	'6' QUAD
-----	RCIL+DARK FIBER+'6'QUAD
-----	'6' QUAD+DARK FIBER
-----	OLD OFC
-----	OLD '6' QUAD

RHS

Depth
in Mtrs:

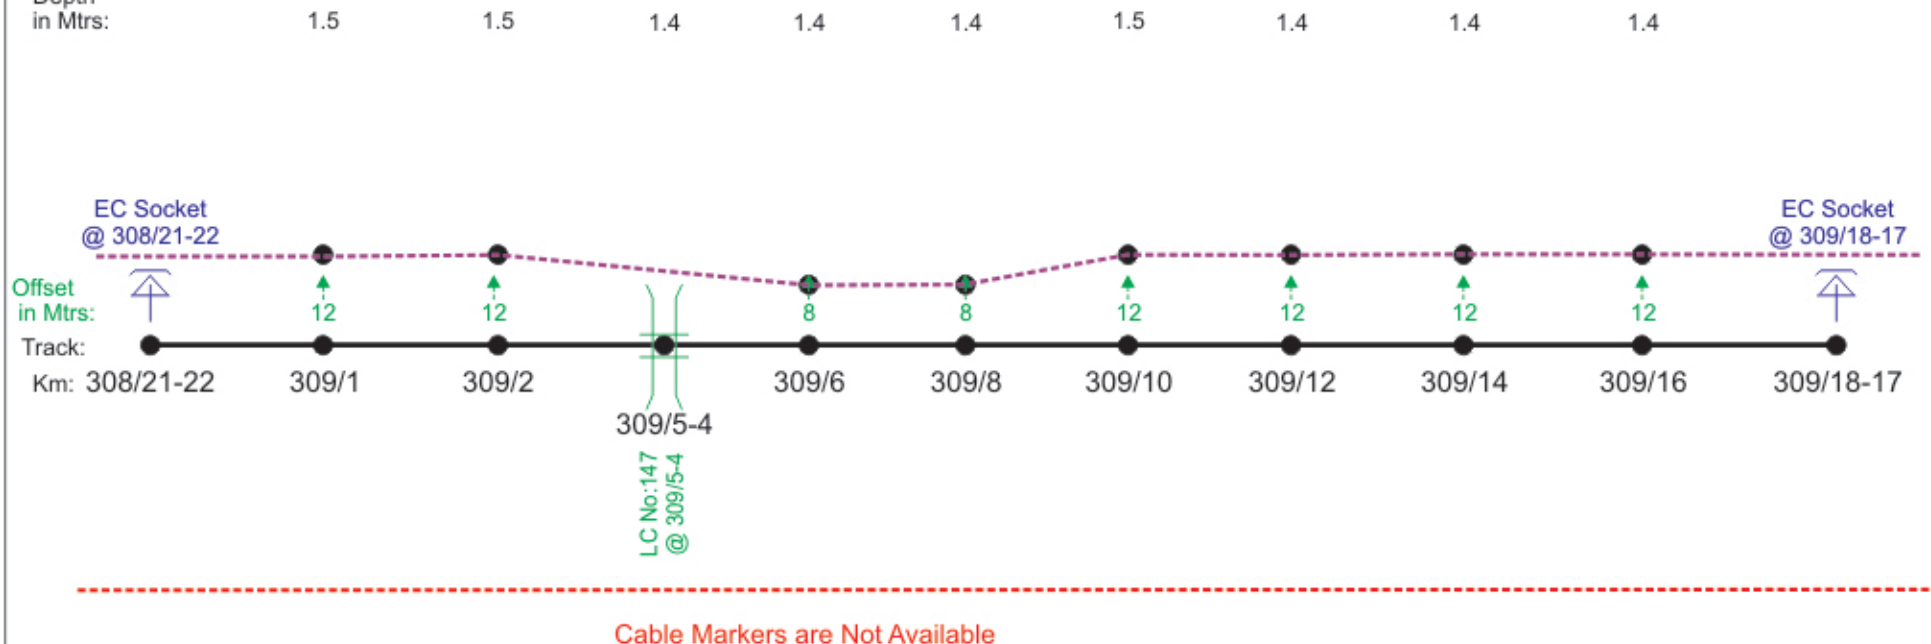

← RANGAPURAM

MALKAPURAM →

LHS

	DRAWN	SIGNAL & TELECOMMUNICATIONS	
<i>[Signature]</i>	SSE/TELE	OFC + QUAD UNDER GROUND CABLE ROUTE DIAGRAM BET : NANDYAL - TUGGALI	
<i>A. Sidi</i> <i>03-03-23</i>	ADSTE		
		SHEET	SHEETS
		53	119

NOTE :- MEASUREMENT IN METERS FROM CENTER LINE OF THE TRACK.

LEGEND

	POWER CABLE CROSSING
	MLC
	UMLC
	ILC
	OUT OF BOUNDRY
	OCCUPIED BY FORMER INSIDE BOUNDRY

	TRACK (Double Line)
	TRACK (Single Line)
	ROB
	GIRDER BRIDGE
	CONCRETE BRIDGE
	EC SOCKET

	OFC
	'6' QUAD
	RCIL+DARK FIBER+'6'QUAD
	'6' QUAD+DARK FIBER
	OLD OFC
	OLD '6' QUAD

RHS

Depth
in Mtrs:

1.4

1.4

1.5

1.5


1.4

1.4

1.4

1.4

1.4

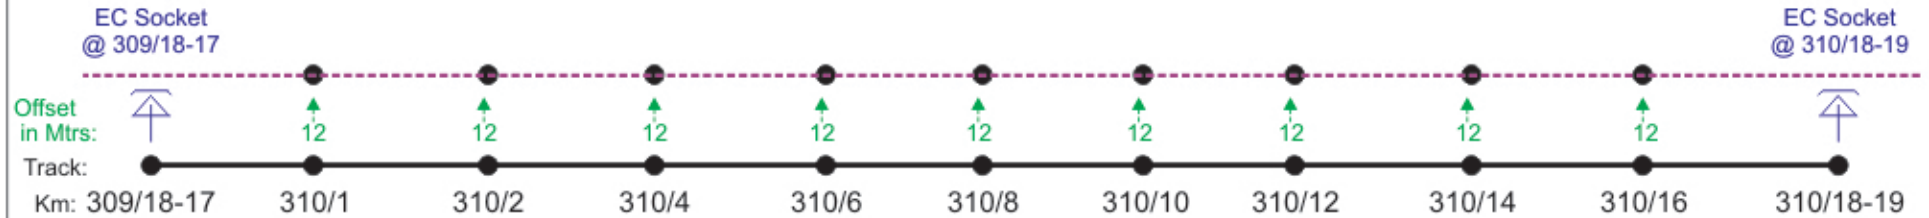


Cable Markers are Not Available

← RANGAPURAM

MALKAPURAM →

LHS

NOTE :- MEASUREMENT IN METERS FROM CENTER LINE OF THE TRACK.

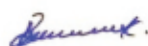	DRAWN	SIGNAL & TELECOMMUNICATIONS	
	SSE/TELE	OFC + QUAD UNDER GROUND CABLE ROUTE DIAGRAM BET : NANDYAL - TUGGALI	
	ADSTE		
		SHEET	SHEETS
		54	119

LEGEND

	POWER CABLE CROSSING
	MLC
	UMLC
	ILC
	OUT OF BOUNDARY
	OCCUPIED BY FORMER INSIDE BOUNDARY

	TRACK (Double Line)
	TRACK (Single Line)
	ROB
	GIRDER BRIDGE
	CONCRETE BRIDGE
	EC SOCKET

	OFC
	'6' QUAD
	RCIL+DARK FIBER+'6'QUAD
	'6' QUAD+DARK FIBER
	OLD OFC
	OLD '6' QUAD

RHS

Depth
in Mtrs:

1.5

1.5

1.5


1.5

1.4

1.4

1.4

1.5

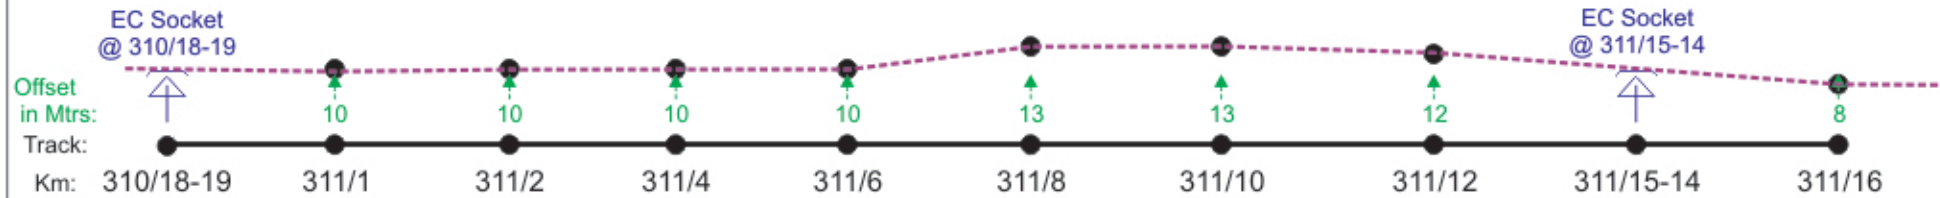

Cable Markers are Not Available

← RANGAPURAM

MALKAPURAM →

LHS

NOTE :- MEASUREMENT IN METERS FROM CENTER LINE OF THE TRACK.

	DRAWN	SIGNAL & TELECOMMUNICATIONS	
	SSE/TELE	OFC + QUAD UNDER GROUND CABLE ROUTE DIAGRAM BET : NANDYAL - TUGGALI	
	ADSTE		
		SHEET	SHEETS
		55	119


LEGEND

	POWER CABLE CROSSING
	MLC
	UMLC
	ILC
	OUT OF BOUNDARY
	OCCUPIED BY FORMER INSIDE BOUNDARY

	TRACK (Double Line)
	TRACK (Single Line)
	ROB
	GIRDER BRIDGE
	CONCRETE BRIDGE
	EC SOCKET

	OFC
	'6' QUAD
	RCIL+DARK FIBER+'6'QUAD
	'6' QUAD+DARK FIBER
	OLD OFC
	OLD '6' QUAD

RHS

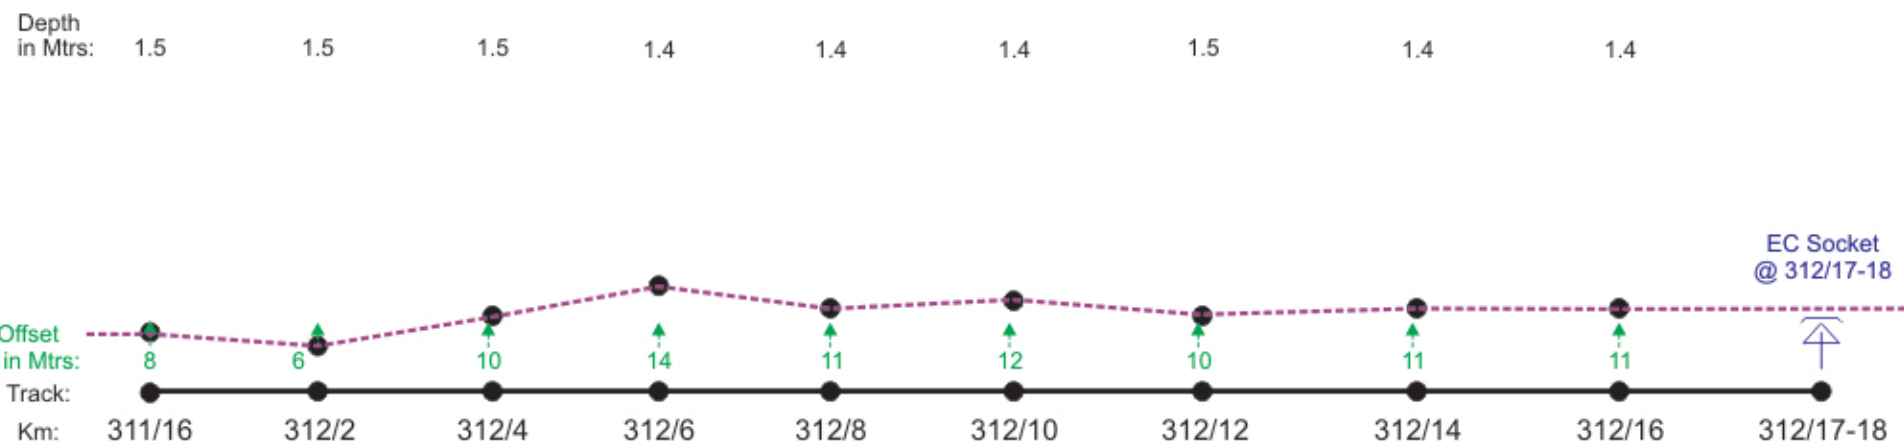

Cable Markers are Not Available

← RANGAPURAM

MALKAPURAM →

LHS

NOTE :- MEASUREMENT IN METERS FROM CENTER LINE OF THE TRACK.

	DRAWN	SIGNAL & TELECOMMUNICATIONS	
	SSE/TELE	OFC + QUAD UNDER GROUND CABLE ROUTE DIAGRAM BET : NANDYAL - TUGGALI	
	ADSTE		
		SHEET	SHEETS
		56	119

LEGEND

	POWER CABLE CROSSING
	MLC
	UMLC
	ILC
	OUT OF BOUNDRY
	OCCUPIED BY FORMER INSIDE BOUNDRY

	TRACK (Double Line)
	TRACK (Single Line)
	ROB
	GIRDER BRIDGE
	CONCRETE BRIDGE
	EC SOCKET

	OFC
	'6' QUAD
	RCIL+DARK FIBER+'6'QUAD
	'6' QUAD+DARK FIBER
	OLD OFC
	OLD '6' QUAD

RHS

Depth
in Mtrs:

1.4

1.5

1.5

1.4

1.4

1.4

1.4

EC Socket
@ 312/17-18

EC Socket
@ 313/15-16

Offset
in Mtrs:

Track:

Km: 312/17-18

313/2

313/4

313/6

313/8

313/10

313/12

313/14

313/15-16

Cable Markers are Not Available

← RANGAPURAM

MALKAPURAM →

LHS

NOTE :- MEASUREMENT IN METERS FROM CENTER LINE OF THE TRACK.

	DRAWN	SIGNAL & TELECOMMUNICATIONS	
	SSE/TELE	OFC + QUAD UNDER GROUND CABLE ROUTE DIAGRAM BET : NANDYAL - TUGGALI	
	ADSTE		
		SHEET	SHEETS
		57	119

LEGEND

	POWER CABLE CROSSING
	MLC
	UMLC
	ILC
	OUT OF BOUNDRY
	OCCUPIED BY FORMER INSIDE BOUNDRY

	TRACK (Double Line)
	TRACK (Single Line)
	ROB
	GIRDER BRIDGE
	CONCRETE BRIDGE
	EC SOCKET

	OFC
	'6' QUAD
	RCIL+DARK FIBER+'6'QUAD
	'6' QUAD+DARK FIBER
	OLD OFC
	OLD '6' QUAD

RHS

Depth
in Mtrs:

1.4

1.4

1.5

1.4


1.5

1.4

1.4

1.4

1.4

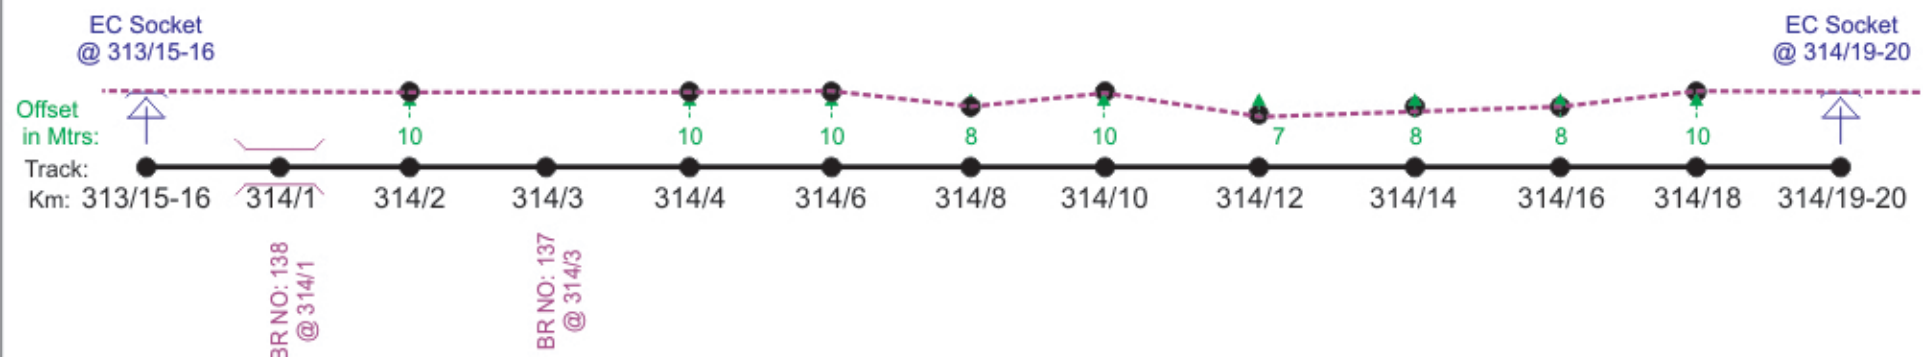

Cable Markers are Not Available

← RANGAPURAM

MALKAPURAM →

LHS

NOTE :- MEASUREMENT IN METERS FROM CENTER LINE OF THE TRACK.

	DRAWN	SIGNAL & TELECOMMUNICATIONS	
	SSE/TELE	OFC + QUAD UNDER GROUND CABLE ROUTE DIAGRAM BET : NANDYAL - TUGGALI	
	ADSTE		
		SHEET	SHEETS
		58	119

LEGEND

	POWER CABLE CROSSING
	MLC
	UMLC
	ILC
	OUT OF BOUNDRY
	OCCUPIED BY FORMER INSIDE BOUNDRY

	TRACK (Double Line)
	TRACK (Single Line)
	ROB
	GIRDER BRIDGE
	CONCRETE BRIDGE
	EC SOCKET

	OFC
	'6' QUAD
	RCIL+DARK FIBER+'6'QUAD
	'6' QUAD+DARK FIBER
	OLD OFC
	OLD '6' QUAD

RHS

Depth
in Mtrs:

1.5

1.5

1.4

1.4

1.5

1.4

1.4

EC Socket
@ 314/19-20

EC Socket
@ 315/15-16

Offset
in Mtrs:

8

8

10

8

8

8

9

Track:

Km: 314/19-20

315/2

315/4

315/6

315/8

315/9-10

315/10

315/12

315/14

315/15-16

BR NO: 137
@ 315/9-10

Cable Markers are Not Available

← RANGAPURAM

MALKAPURAM →

LHS

NOTE :- MEASUREMENT IN METERS FROM CENTER LINE OF THE TRACK.

	DRAWN	SIGNAL & TELECOMMUNICATIONS	
	SSE/TELE	OFC + QUAD UNDER GROUND CABLE ROUTE DIAGRAM BET : NANDYAL - TUGGALI	
	ADSTE		
		SHEET	SHEETS
		59	119

LEGEND

	POWER CABLE CROSSING
	MLC
	UMLC
	ILC
	OUT OF BOUNDARY
	OCCUPIED BY FORMER INSIDE BOUNDARY

	TRACK (Double Line)
	TRACK (Single Line)
	ROB
	GIRDER BRIDGE
	CONCRETE BRIDGE
	EC SOCKET

	OFC
	'6' QUAD
	RCIL+DARK FIBER+'6'QUAD
	'6' QUAD+DARK FIBER
	OLD OFC
	OLD '6' QUAD

RHS

Depth
in Mtrs:

1.4

1.5

1.4


1.4

1.5

1.4

1.4

1.4

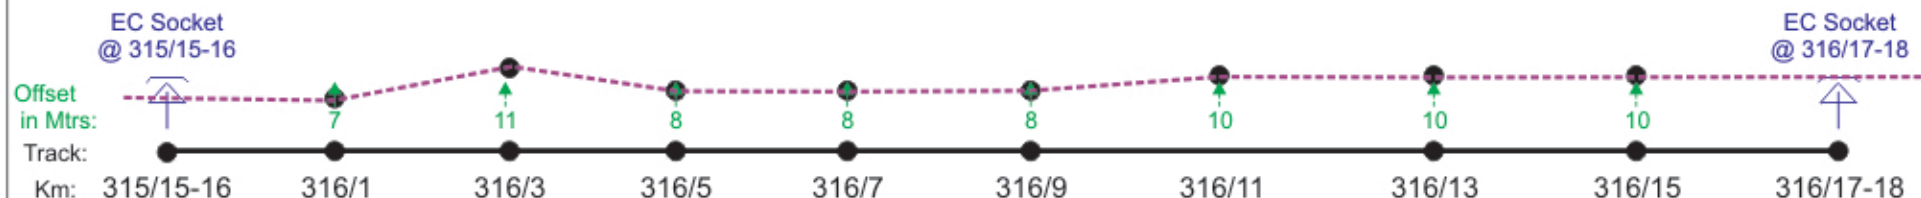

Cable Markers are Not Available

← RANGAPURAM

MALKAPURAM →

LHS

NOTE :- MEASUREMENT IN METERS FROM CENTER LINE OF THE TRACK.

	DRAWN	SIGNAL & TELECOMMUNICATIONS	
	SSE/TELE	OFC + QUAD UNDER GROUND CABLE ROUTE DIAGRAM BET : NANDYAL - TUGGALI	
	ADSTE		
		SHEET	SHEETS
		60	119


LEGEND

	POWER CABLE CROSSING
	MLC
	UMLC
	ILC
	OUT OF BOUNDRY
	OCCUPIED BY FORMER INSIDE BOUNDRY

	TRACK (Double Line)
	TRACK (Single Line)
	ROB
	GIRDER BRIDGE
	CONCRETE BRIDGE
	EC SOCKET

	OFC
	'6' QUAD
	RCIL+DARK FIBER+'6'QUAD
	'6' QUAD+DARK FIBER
	OLD OFC
	OLD '6' QUAD

RHS

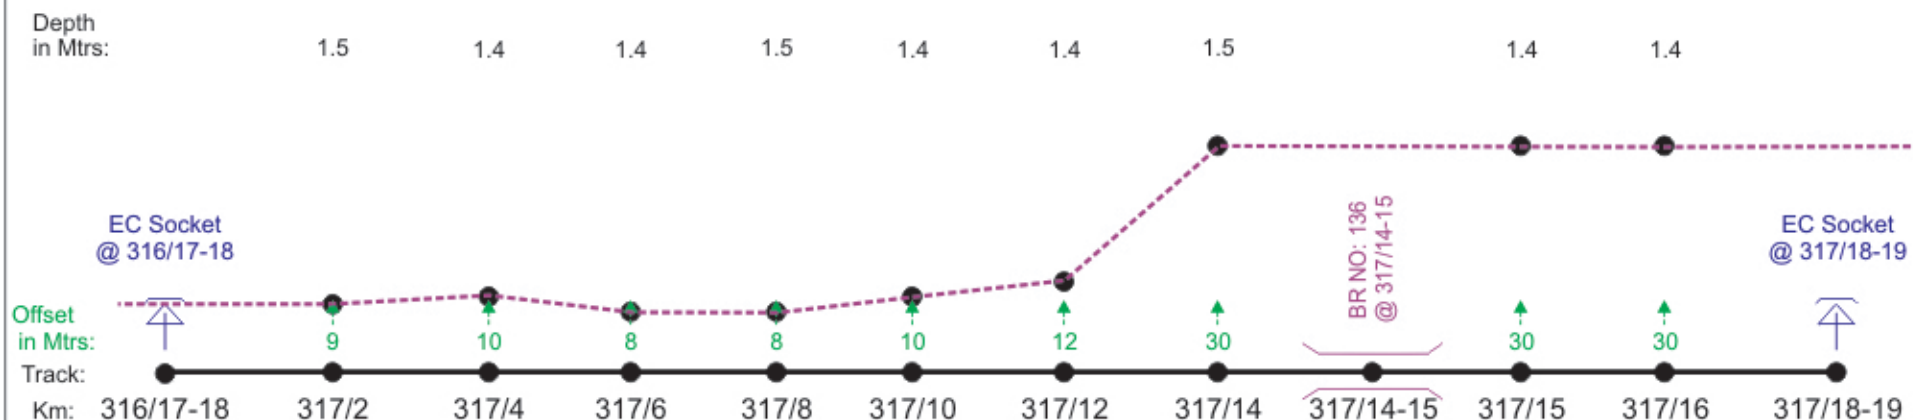

Cable Markers are Not Available

← RANGAPURAM

MALKAPURAM →

LHS

NOTE :- MEASUREMENT IN METERS FROM CENTER LINE OF THE TRACK.

	DRAWN	SIGNAL & TELECOMMUNICATIONS	
	SSE/TELE	OFC + QUAD UNDER GROUND CABLE ROUTE DIAGRAM BET : NANDYAL - TUGGALI	
	ADSTE		
		SHEET	SHEETS
		61	119

LEGEND

	POWER CABLE CROSSING
	MLC
	UMLC
	ILC
	OUT OF BOUNDRY
	OCCUPIED BY FORMER INSIDE BOUNDRY

	TRACK (Double Line)
	TRACK (Single Line)
	ROB
	GIRDER BRIDGE
	CONCRETE BRIDGE
	EC SOCKET

	OFC
	'6' QUAD
	RCIL+DARK FIBER+'6'QUAD
	'6' QUAD+DARK FIBER
	OLD OFC
	OLD '6' QUAD

RHS

Depth
in Mtrs:

1.5

1.4


1.4

1.4

1.6

1.5

1.5

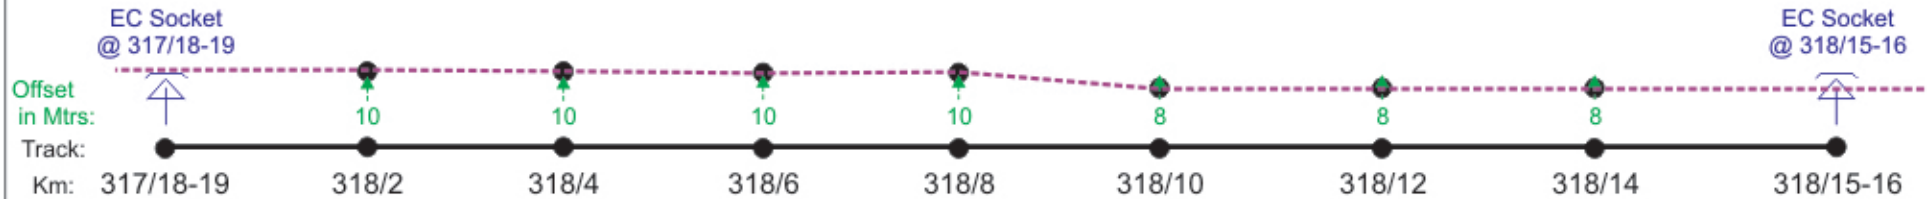


Cable Markers are Not Available

← RANGAPURAM

MALKAPURAM →

LHS

NOTE :- MEASUREMENT IN METERS FROM CENTER LINE OF THE TRACK.

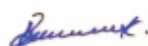	DRAWN	SIGNAL & TELECOMMUNICATIONS	
	SSE/TELE	OFC + QUAD UNDER GROUND CABLE ROUTE DIAGRAM BET : NANDYAL - TUGGALI	
 03.03.23	ADSTE		
		SHEET	SHEETS
		62	119