


LEGEND

	POWER CABLE CROSSING
	MLC
	UMLC
	ILC
	OUT OF BOUNDARY
	OCCUPIED BY FORMER INSIDE BOUNDARY

	TRACK (Double Line)
	TRACK (Single Line)
	ROB
	GIRDER BRIDGE
	CONCRETE BRIDGE
	EC SOCKET

	OFC
	'6' QUAD
	RCIL+DARK FIBER+'6'QUAD
	'6' QUAD+DARK FIBER
	OLD OFC
	OLD '6' QUAD

RHS

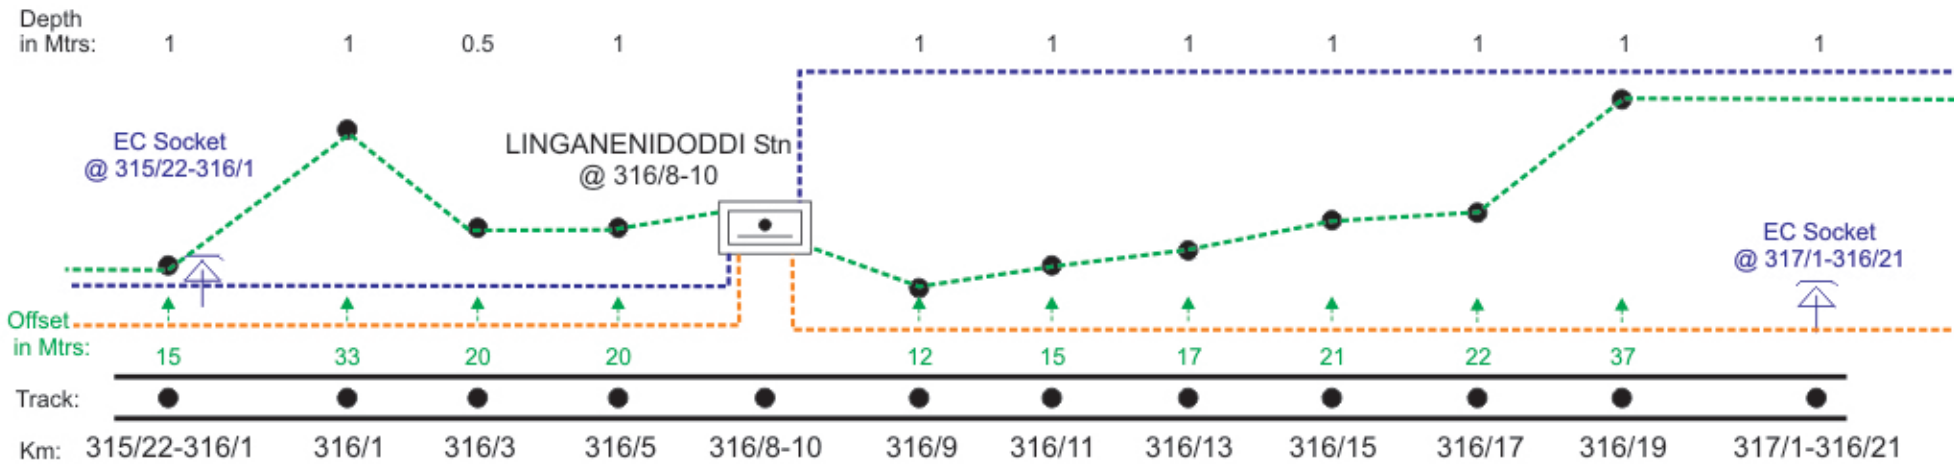

Cable Markers are Available

New 6Quad and Dark Fiber cable are in same trench + RCIL OFC

← LINGANENIDODDI

PENDEKALLU →

LHS

NOTE :- MEASUREMENT IN METERS FROM CENTER LINE OF THE TRACK.

	DRAWN	SIGNAL & TELECOMMUNICATIONS
	SSE/TELE	OFC + QUAD UNDER GROUND
	ADSTE	CABLE ROUTE DIAGRAM
		BET : NANDYAL - TUGGALI
	SHEET	SHEETS
	95	119


LEGEND

	POWER CABLE CROSSING
	MLC
	UMLC
	ILC
	OUT OF BOUNDRY
	OCCUPIED BY FORMER INSIDE BOUNDRY

	TRACK (Double Line)
	TRACK (Single Line)
	ROB
	GIRDER BRIDGE
	CONCRETE BRIDGE
	EC SOCKET

	OFC
	'6' QUAD
	RCIL+DARK FIBER+'6'QUAD
	'6' QUAD+DARK FIBER
	OLD OFC
	OLD '6' QUAD

RHS

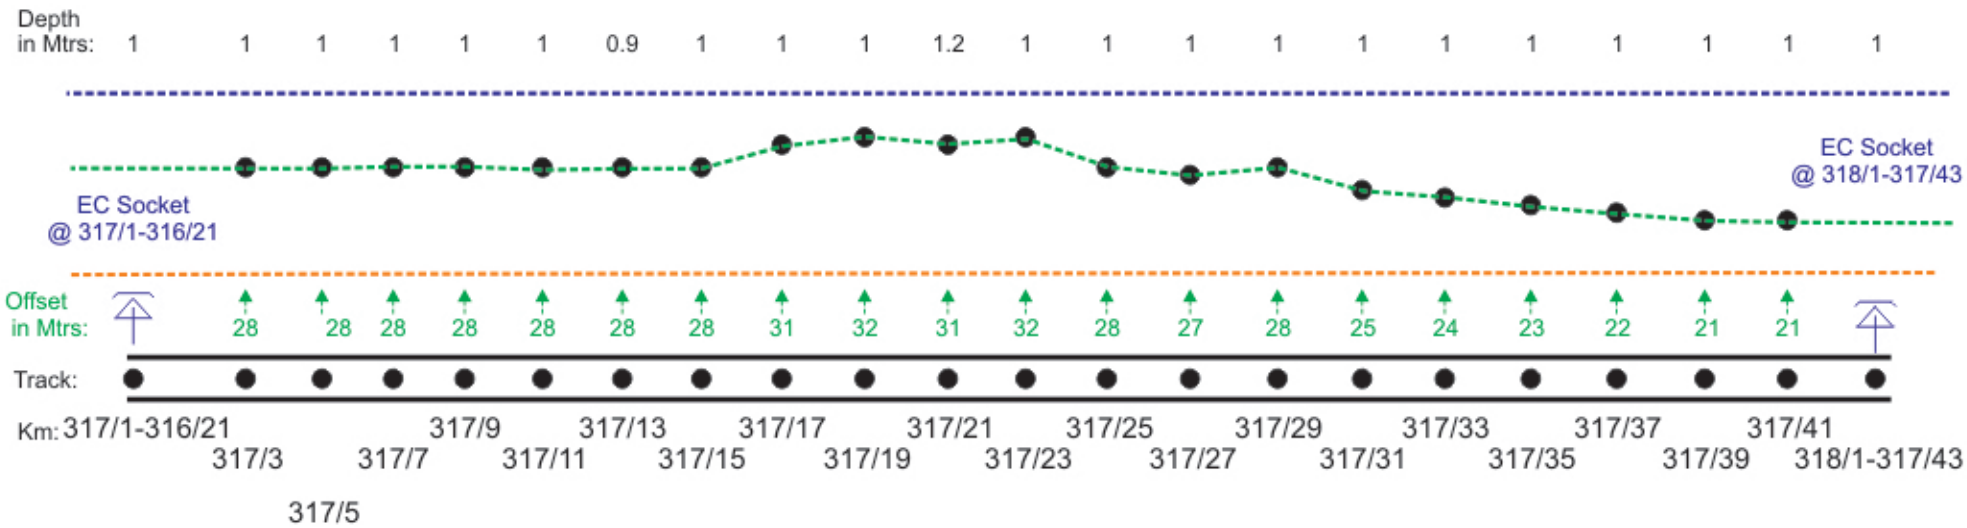

Cable Markers are Available

New 6Quad and Dark Fiber cable are in same trench + RCIL OFC

← LINGANENIDODDI

PENDEKALLU →

LHS

NOTE :- MEASUREMENT IN METERS FROM CENTER LINE OF THE TRACK.

	DRAWN	SIGNAL & TELECOMMUNICATIONS
	SSE/TELE	OFC + QUAD UNDER GROUND
	ADSTE	CABLE ROUTE DIAGRAM
		BET : NANDYAL - TUGGALI
	SHEET	SHEETS
	96	119

LEGEND


	POWER CABLE CROSSING
	MLC
	UMLC
	ILC
	OUT OF BOUNDRY
	OCCUPIED BY FORMER INSIDE BOUNDRY

	TRACK (Double Line)
	TRACK (Single Line)
	ROB
	GIRDER BRIDGE
	CONCRETE BRIDGE
	EC SOCKET

-----	OFC
-----	'6" QUAD
-----	RCIL+DARK FIBER+'6"QUAD
-----	'6" QUAD+DARK FIBER
-----	OLD OFC
-----	OLD '6" QUAD

RHS

Depth
in Mtrs: 0.9

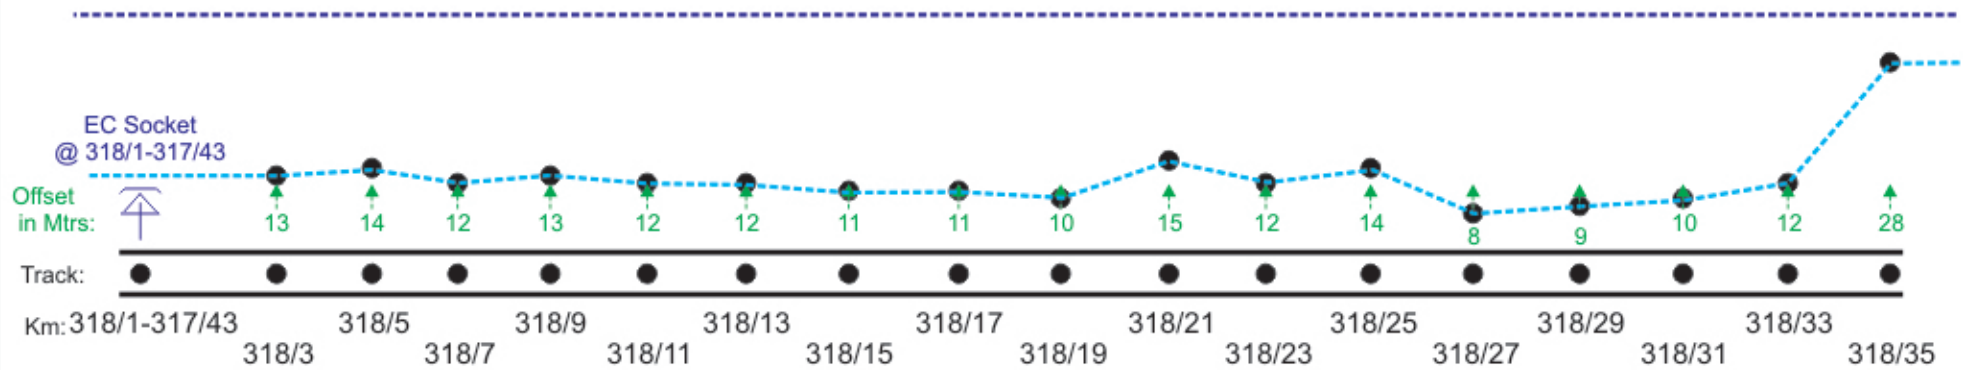

Cable Markers are Available

New 6Quad and Dark Fiber cable are in same trench + RCIL OFC

← LINGANENIDODDI

PENDEKALLU →

LHS

	DRAWN	SIGNAL & TELECOMMUNICATIONS	
<i>Sumant</i>	SSE/TELE	OFC + QUAD UNDER GROUND CABLE ROUTE DIAGRAM BET : NANDYAL - TUGGALI	
<i>A. Sidi</i> <i>03.03.23</i>	ADSTE		
		SHEET	SHEETS
		97	119

NOTE :- MEASUREMENT IN METERS FROM CENTER LINE OF THE TRACK.


LEGEND

	POWER CABLE CROSSING
	MLC
	UMLC
	ILC
	OUT OF BOUNDARY
	OCCUPIED BY FORMER INSIDE BOUNDARY

	TRACK (Double Line)
	TRACK (Single Line)
	ROB
	GIRDER BRIDGE
	CONCRETE BRIDGE
	EC SOCKET

	OFC
	'6' QUAD
	RCIL+DARK FIBER+'6'QUAD
	'6' QUAD+DARK FIBER
	OLD OFC
	OLD '6' QUAD

RHS

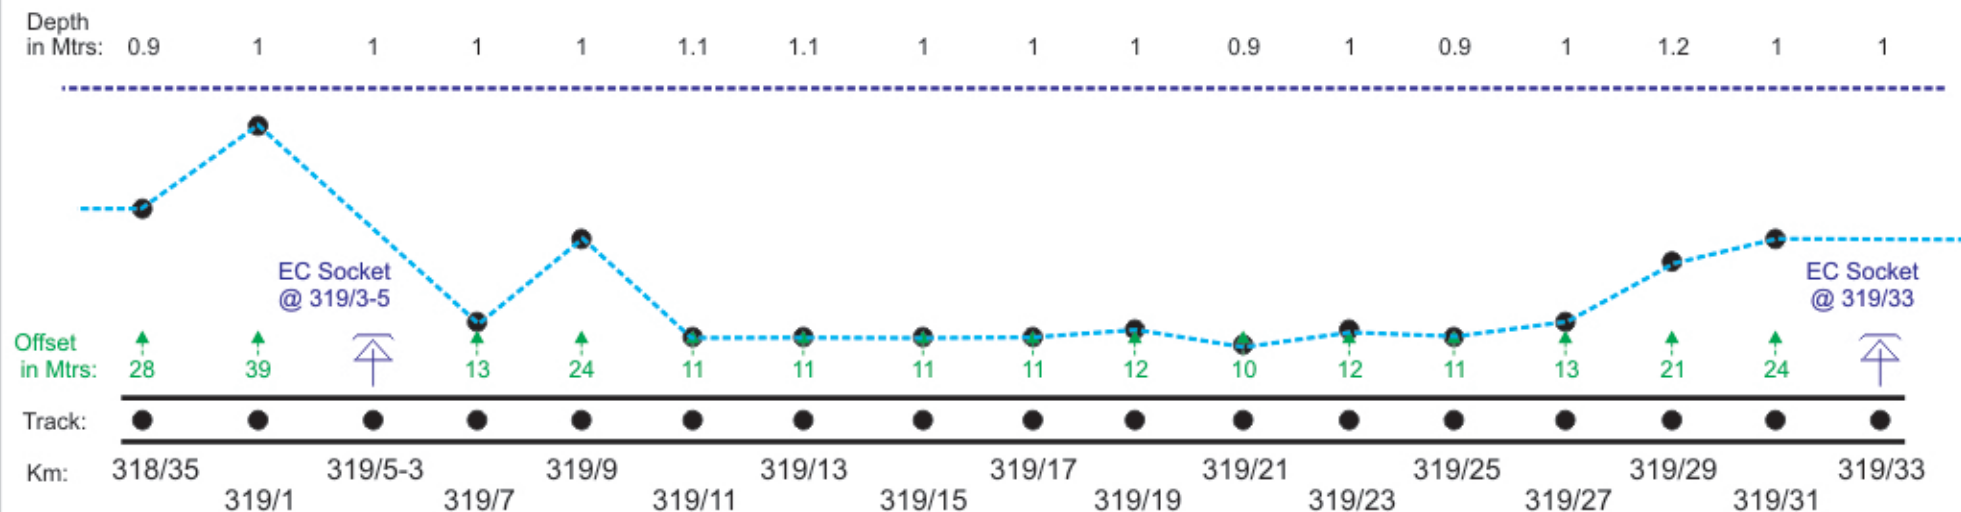

Cable Markers are Available

New 6Quad and Dark Fiber cable are in same trench + RCIL OFC

← LINGANENIDODDI

PENDEKALLU →

LHS

NOTE :- MEASUREMENT IN METERS FROM CENTER LINE OF THE TRACK.

	DRAWN	SIGNAL & TELECOMMUNICATIONS	
	SSE/TELE	OFC + QUAD UNDER GROUND CABLE ROUTE DIAGRAM BET : NANDYAL - TUGGALI	
	ADSTE		
		SHEET	SHEETS
		98	119

LEGEND


	POWER CABLE CROSSING
	MLC
	UMLC
	ILC
	OUT OF BOUNDARY
	OCCUPIED BY FORMER INSIDE BOUNDARY

	TRACK (Double Line)
	TRACK (Single Line)
	ROB
	GIRDER BRIDGE
	CONCRETE BRIDGE
	EC SOCKET

-----	OFC
-----	'6" QUAD
-----	RCIL+DARK FIBER+'6"QUAD
-----	'6" QUAD+DARK FIBER
-----	OLD OFC
-----	OLD '6" QUAD

RHS

Depth
in Mtrs:

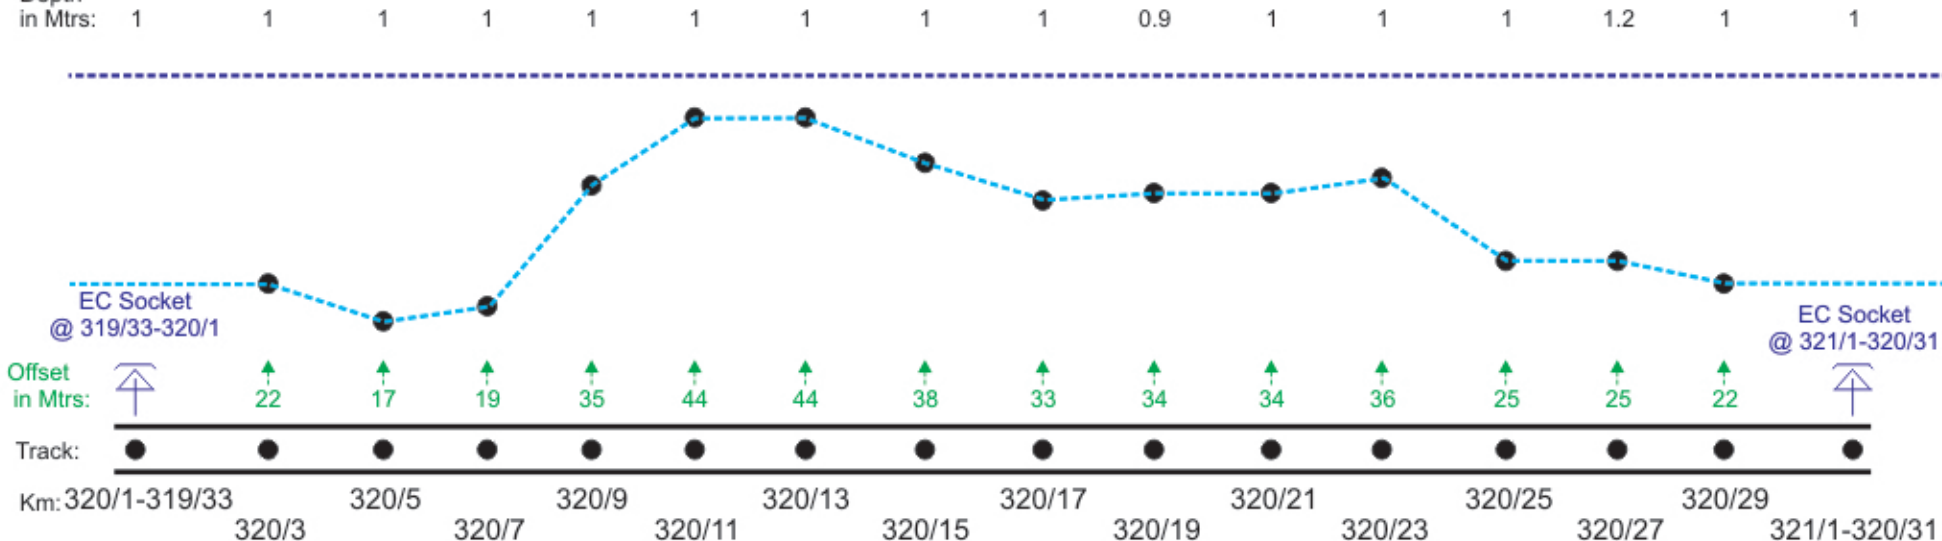

← LINGANENIDODDI

Cable Markers are Available

New 6Quad and Dark Fiber cable are in same trench + RCIL OFC

PENDEKALLU →

LHS

	DRAWN	SIGNAL & TELECOMMUNICATIONS	
<i>Sumant.</i>	SSE/TELE	OFC + QUAD UNDER GROUND CABLE ROUTE DIAGRAM BET : NANDYAL - TUGGALI	
<i>A. Gail</i> <i>03-03-23</i>	ADSTE		
		SHEET	SHEETS
		99	119

NOTE :- MEASUREMENT IN METERS FROM CENTER LINE OF THE TRACK

LEGEND


	POWER CABLE CROSSING
	MLC
	UMLC
	ILC
	OUT OF BOUNDRY
	OCCUPIED BY FORMER INSIDE BOUNDRY

	TRACK (Double Line)
	TRACK (Single Line)
	ROB
	GIRDER BRIDGE
	CONCRETE BRIDGE
	EC SOCKET

-----	OFC
-----	'6' QUAD
-----	RCIL+DARK FIBER+'6'QUAD
-----	'6' QUAD+DARK FIBER
-----	OLD OFC
-----	OLD '6' QUAD

RHS

Depth
in Mtrs: 0.9

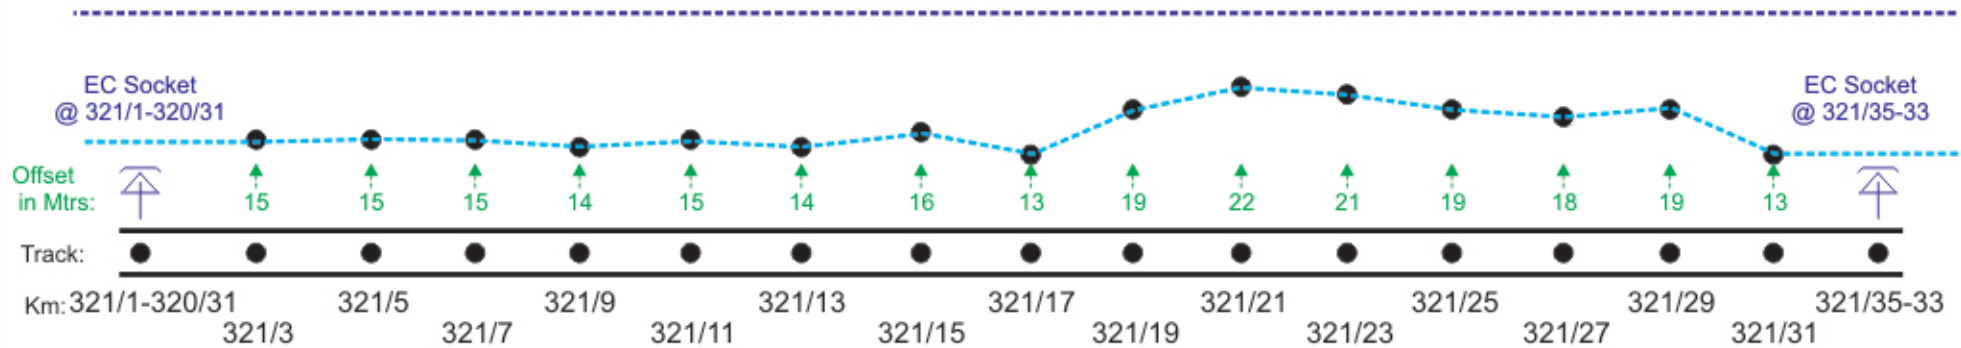

Cable Markers are Available

New 6Quad and Dark Fiber cable are in same trench + RCIL OFC

← LINGANENIDODDI

PENDEKALLU →

LHS

	DRAWN	SIGNAL & TELECOMMUNICATIONS	
<i>Sumant</i>	SSE/TELE	OFC + QUAD UNDER GROUND CABLE ROUTE DIAGRAM BET : NANDYAL - TUGGALI	
<i>A. Sidi</i> <i>03.03.23</i>	ADSTE		
		SHEET	SHEETS
		100	119

NOTE :- MEASUREMENT IN METERS FROM CENTER LINE OF THE TRACK.