


LEGEND

	POWER CABLE CROSSING
	MLC
	UMLC
	ILC
	OUT OF BOUNDRY
	OCCUPIED BY FORMER INSIDE BOUNDRY

	TRACK (Double Line)
	TRACK (Single Line)
	ROB
	GIRDER BRIDGE
	CONCRETE BRIDGE
	EC SOCKET

-----	OFC
-----	'6' QUAD
-----	'4' QUAD
-----	'6' QUAD+ '4' QUAD
-----	OFC+ '6' QUAD
-----	OFC+ '4' QUAD

UP LINE

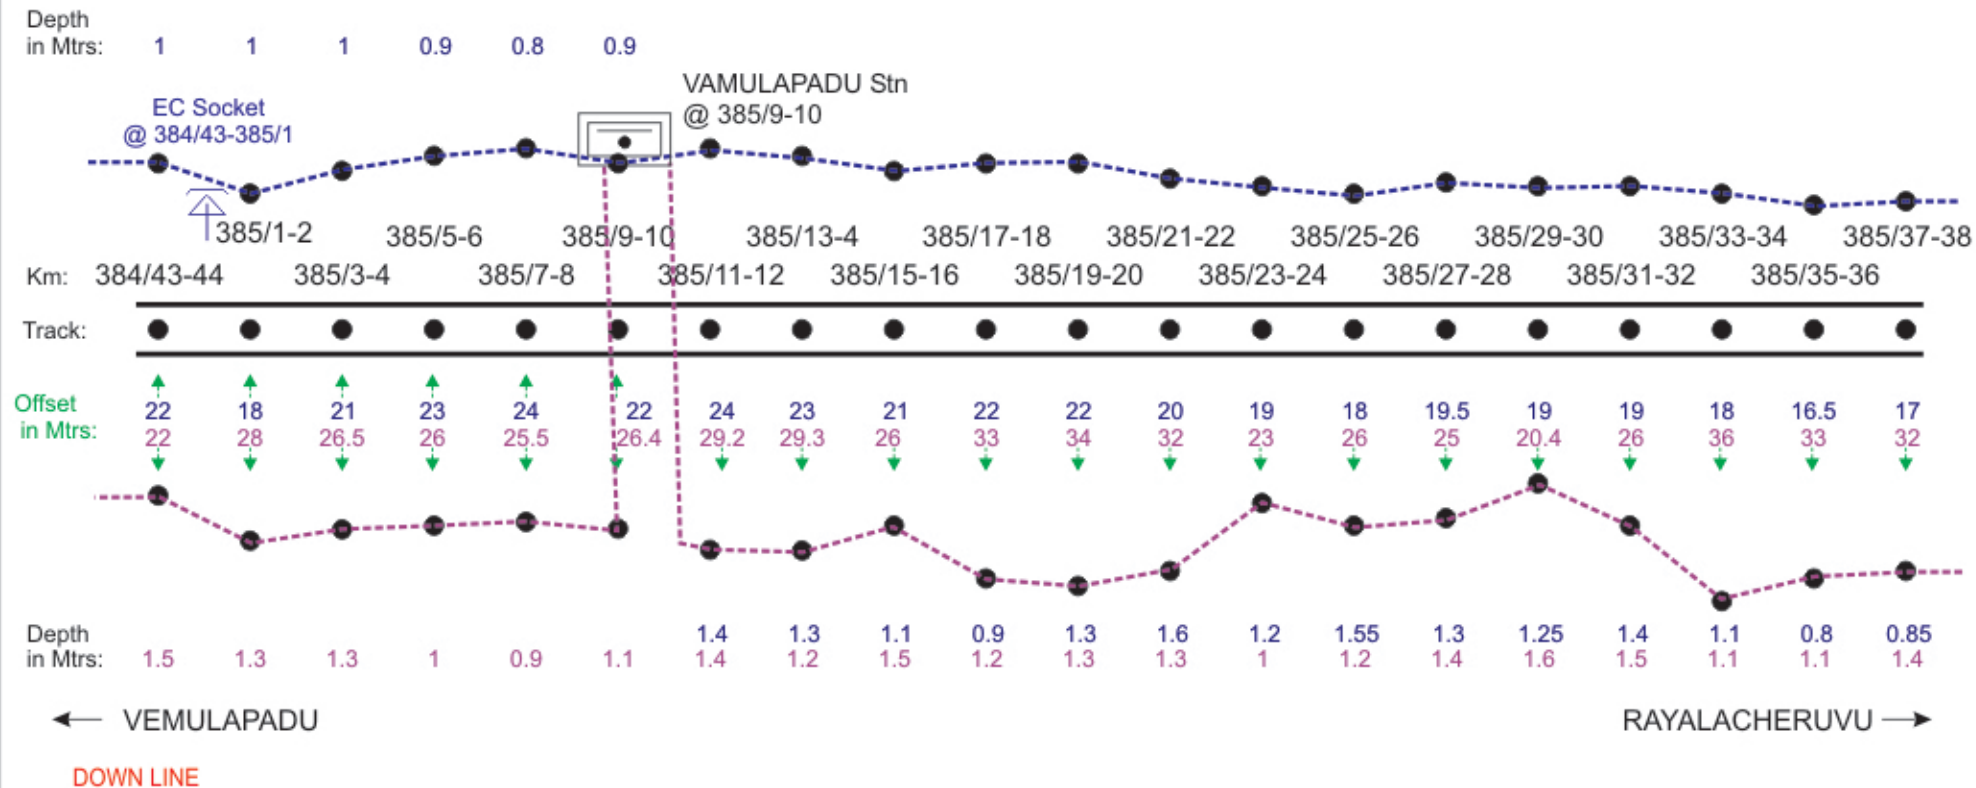

NOTE :- MEASUREMENT IN METERS FROM CENTER LINE OF THE TRACK.

	DRAWN	SIGNAL & TELECOMMUNICATIONS	
	SSE/TELE	OFC + QUAD UNDER GROUND CABLE ROUTE DIAGRAM BET : TADIPATI - GOOTY	
	ADSTE		
		SHEET	SHEETS
		20	46


LEGEND

	POWER CABLE CROSSING
	MLC
	UMLC
	ILC
	OUT OF BOUNDRY
	OCCUPIED BY FORMER INSIDE BOUNDRY

	TRACK (Double Line)
	TRACK (Single Line)
	ROB
	GIRDER BRIDGE
	CONCRETE BRIDGE
	EC SOCKET

-----	OFC
-----	'6' QUAD
-----	'4' QUAD
-----	'6' QUAD+ '4' QUAD
-----	OFC+ '6' QUAD
-----	OFC+ '4' QUAD

UP LINE

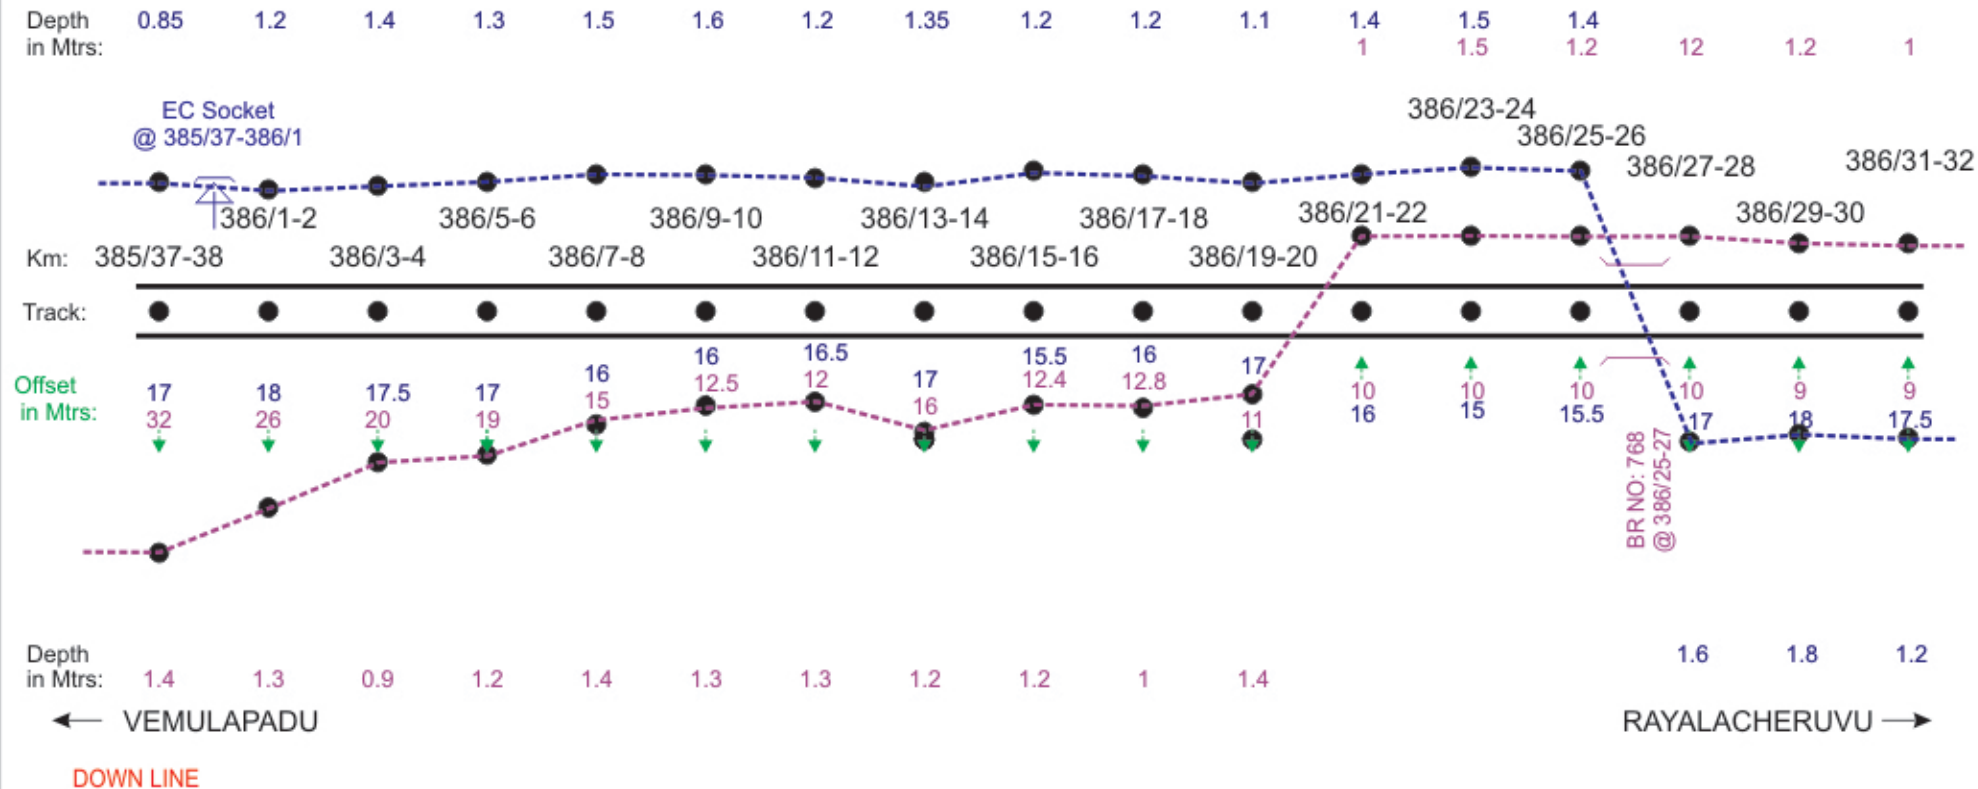

NOTE :- MEASUREMENT IN METERS FROM CENTER LINE OF THE TRACK.

	DRAWN	SIGNAL & TELECOMMUNICATIONS	
	SSE/TELE	OFC + QUAD UNDER GROUND CABLE ROUTE DIAGRAM BET : TADIPATI - GOOTY	
	ADSTE		
		SHEET	SHEETS
		21	46


LEGEND

	POWER CABLE CROSSING
	MLC
	UMLC
	ILC
	OUT OF BOUNDRY
	OCCUPIED BY FORMER INSIDE BOUNDRY


	TRACK (Double Line)
	TRACK (Single Line)
	ROB
	GIRDER BRIDGE
	CONCRETE BRIDGE
	EC SOCKET

-----	OFC
-----	'6' QUAD
-----	'4' QUAD
-----	'6' QUAD+ '4' QUAD
-----	OFC+ '6' QUAD
-----	OFC+ '4' QUAD

UP LINE

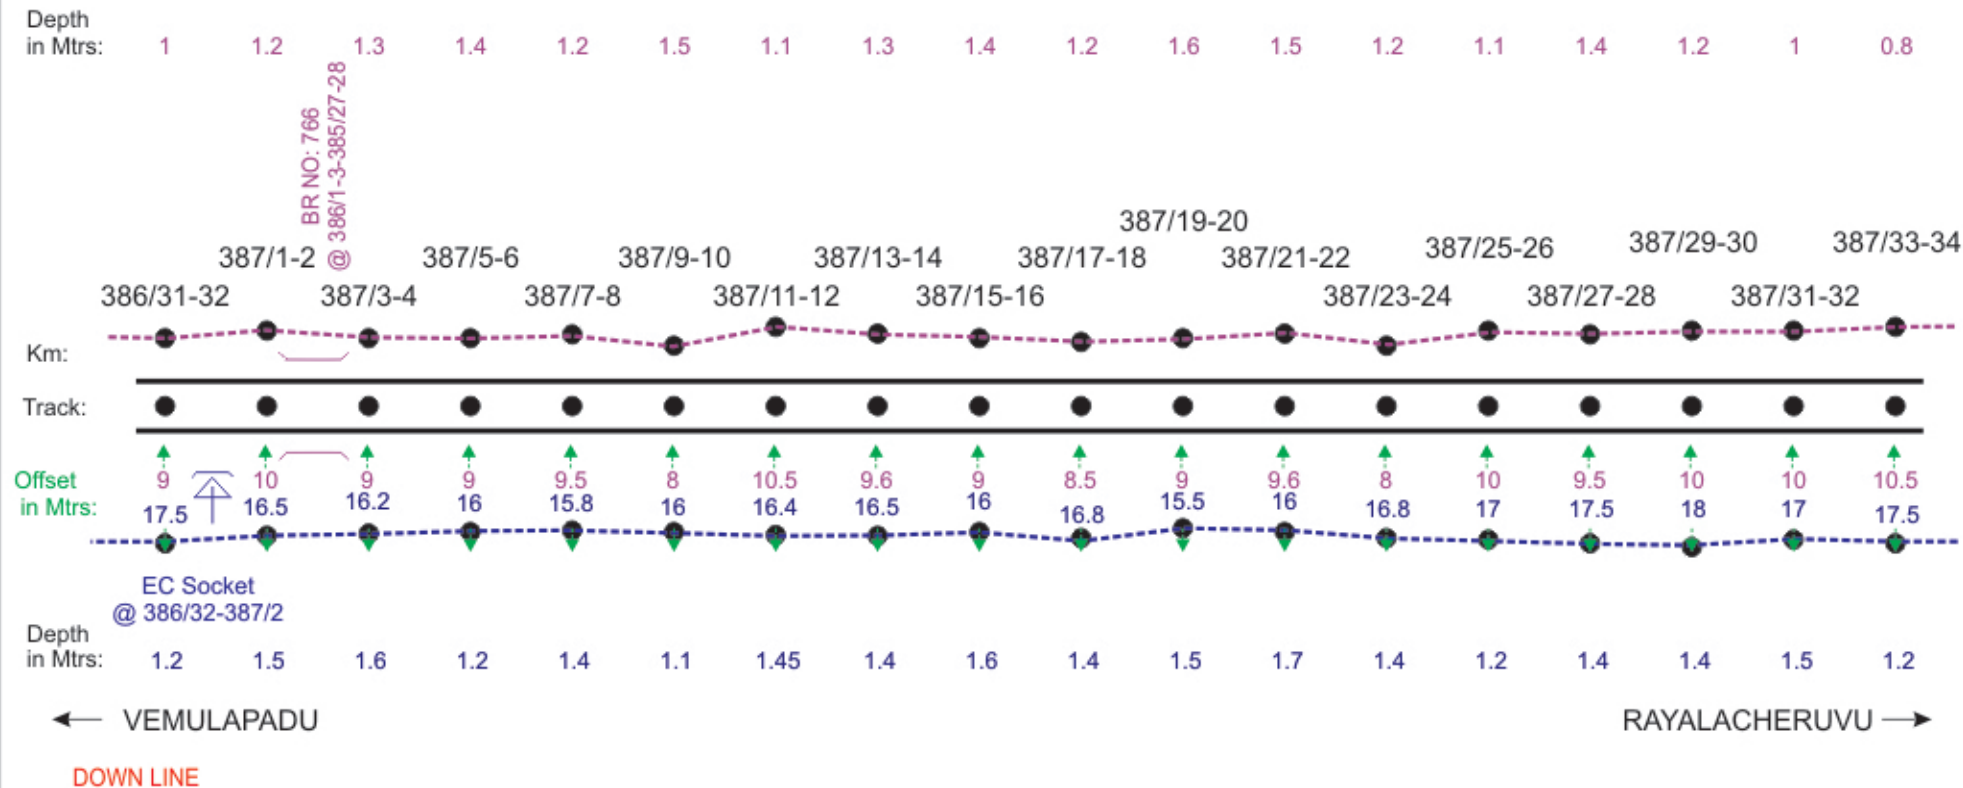

NOTE :- MEASUREMENT IN METERS FROM CENTER LINE OF THE TRACK.

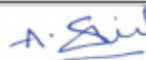	DRAWN	SIGNAL & TELECOMMUNICATIONS	
	SSE/TELE	OFC + QUAD UNDER GROUND CABLE ROUTE DIAGRAM BET : TADIPATI - GOOTY	
	ADSTE		
		SHEET	SHEETS
		22	46

LEGEND


	POWER CABLE CROSSING
	MLC
	UMLC
	ILC
	OUT OF BOUNDRY
	OCCUPIED BY FORMER INSIDE BOUNDRY

	TRACK (Double Line)
	TRACK (Single Line)
	ROB
	GIRDER BRIDGE
	CONCRETE BRIDGE
	EC SOCKET

-----	OFC
-----	'6' QUAD
-----	'4' QUAD
-----	'6' QUAD+ '4' QUAD
-----	OFC+ '6' QUAD
-----	OFC+ '4' QUAD

UP LINE

Depth in Mtrs:	0.8	0.95	1.25	1.2	1.2	1.1	1.3	1.2	1.4	1.5	1.3	1.25	1.6	1.2	1.25	1	1.5	1.3	0.95	1.15
0.8	0.8	0.95	1.25	1.2	1.2	1.1	1.3	1.2	1.4	1.5	1.3	1.25	1.6	1.2	1.25	1	1.5	1.3	0.95	1.15

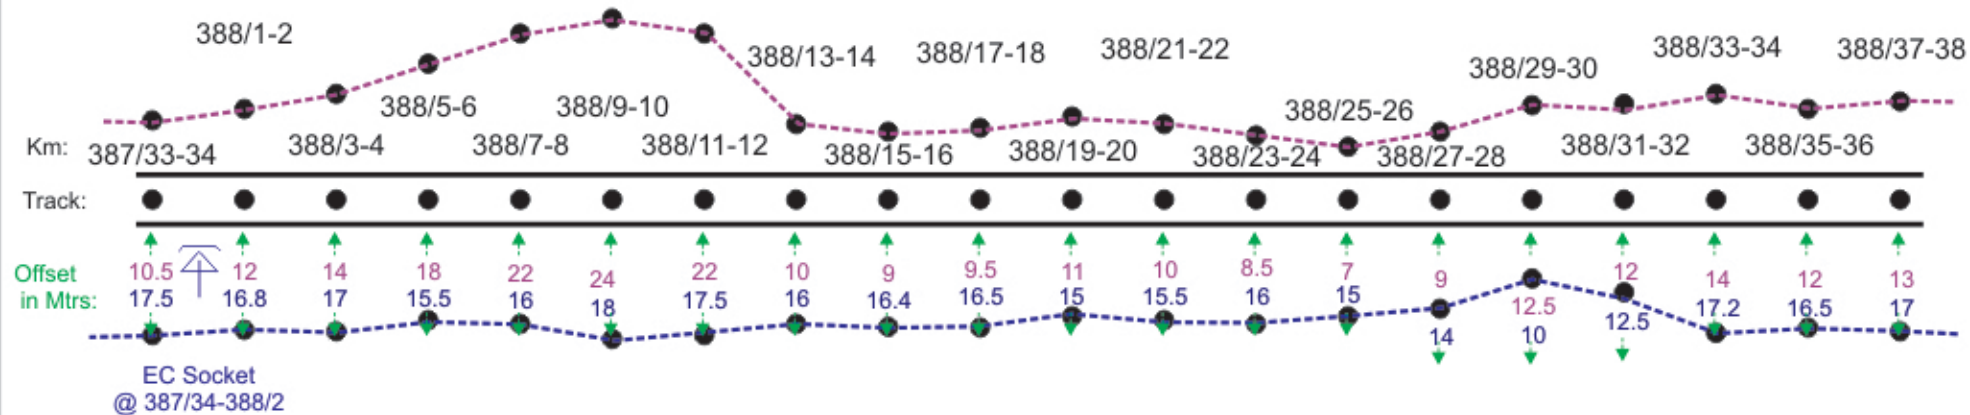


Depth in Mtrs:	1.2	1.3	1.1	1.2	0.9	1	1.1	1.4	1.3	1.6	1.4	1.2	1.5	1.3	1.5	1.2	1.4	1.15	1.2	1.3
-------------------	-----	-----	-----	-----	-----	---	-----	-----	-----	-----	-----	-----	-----	-----	-----	-----	-----	------	-----	-----

← VEMULAPADU

RAYALACHERUVU →

DOWN LINE

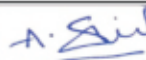	DRAWN	SIGNAL & TELECOMMUNICATIONS	
	SSE/TELE	OFC + QUAD UNDER GROUND CABLE ROUTE DIAGRAM BET : TADIPATI - GOOTY	
	ADSTE		
		SHEET	SHEETS
		23	46

NOTE :- MEASUREMENT IN METERS FROM CENTER LINE OF THE TRACK.

LEGEND

	POWER CABLE CROSSING
	MLC
	UMLC
	ILC
	OUT OF BOUNDRY
	OCCUPIED BY FORMER INSIDE BOUNDRY

	TRACK (Double Line)
	TRACK (Single Line)
	ROB
	GIRDER BRIDGE
	CONCRETE BRIDGE
	EC SOCKET

-----	OFC
-----	'6' QUAD
-----	'4' QUAD
-----	'6' QUAD+ '4' QUAD
-----	OFC+ '6' QUAD
-----	OFC+ '4' QUAD

UP LINE

Depth
in Mtrs:

LC No:171

	390/1-2	390/5-6	390/9-10	390/13-14	390/17-18	390/21-22	390/25-26	390/29-30	390/33-34	390/37-38	390/41-42
Km:	389/31-32	390/3-4	390/7-8	390/11-12	390/15-16	390/19-20	390/23-24	390/27-28	390/31-32	390/35-36	390/39-40

Track:

Offset
in Mtrs:

EC Socket
@ 389/32-390/2

RAYALACHERUVUStn
@ 390/41-42 

Depth	1.35	1.35	1.35	1.35	1.35	1.35	1.35	1.35	1.35	1.35	1.35	1.35	1.35	1.35	1.1	1	1.2	13	0.45	1.5	1.2	1.15
in Mtrs:	1.2	1.3	1.5	1.6	1.4	1.5	1.4	1.2	1.3	1.25	1.2	1.4	1.5	1.2	1.5	1.4	1.45	1.2	1.3	1.35	1.1	1.2

← VEMULAPADU

RAYALACHERUVU →

DOWN LINE

NOTE :- MEASUREMENT IN METERS FROM CENTER LINE OF THE TRACK.

	DRAWN	SIGNAL & TELECOMMUNICATIONS	
 05/03/23	SSE/TELE	OFC + QUAD UNDER GROUND	
 03-03-23	ADSTE	CABLE ROUTE DIAGRAM BET : TADIPATI - GOOTY	
		SHEET	SHEETS
		25	46