

SOUTH CENTRAL RAILWAY
SIGNAL & TELECOMMUNICATIONS
GUNTAKAL DIVISION

DATE OF SURVEY DONE:

03-03-2023




OFC + QUAD UNDER GROUND
CABLE ROUTE DIAGRAM
BET : GOOTY - GUNTAKAL(SOUTH)

LEGEND

	POWER CABLE CROSSING		TRACK (Double Line)		OFC
	MLC		TRACK (Single Line)		'6' QUAD
	UMLC		ROB		'4' QUAD
	ILC		GIRDER BRIDGE		'6' QUAD+ '4' QUAD +OFC
	OUT OF BOUNDRY		CONCRETE BRIDGE		IB '6' QUAD
	OCCUPIED BY FORMER INSIDE BOUNDRY		EC SOCKET		OFC+ '4' QUAD

DOWN LINE

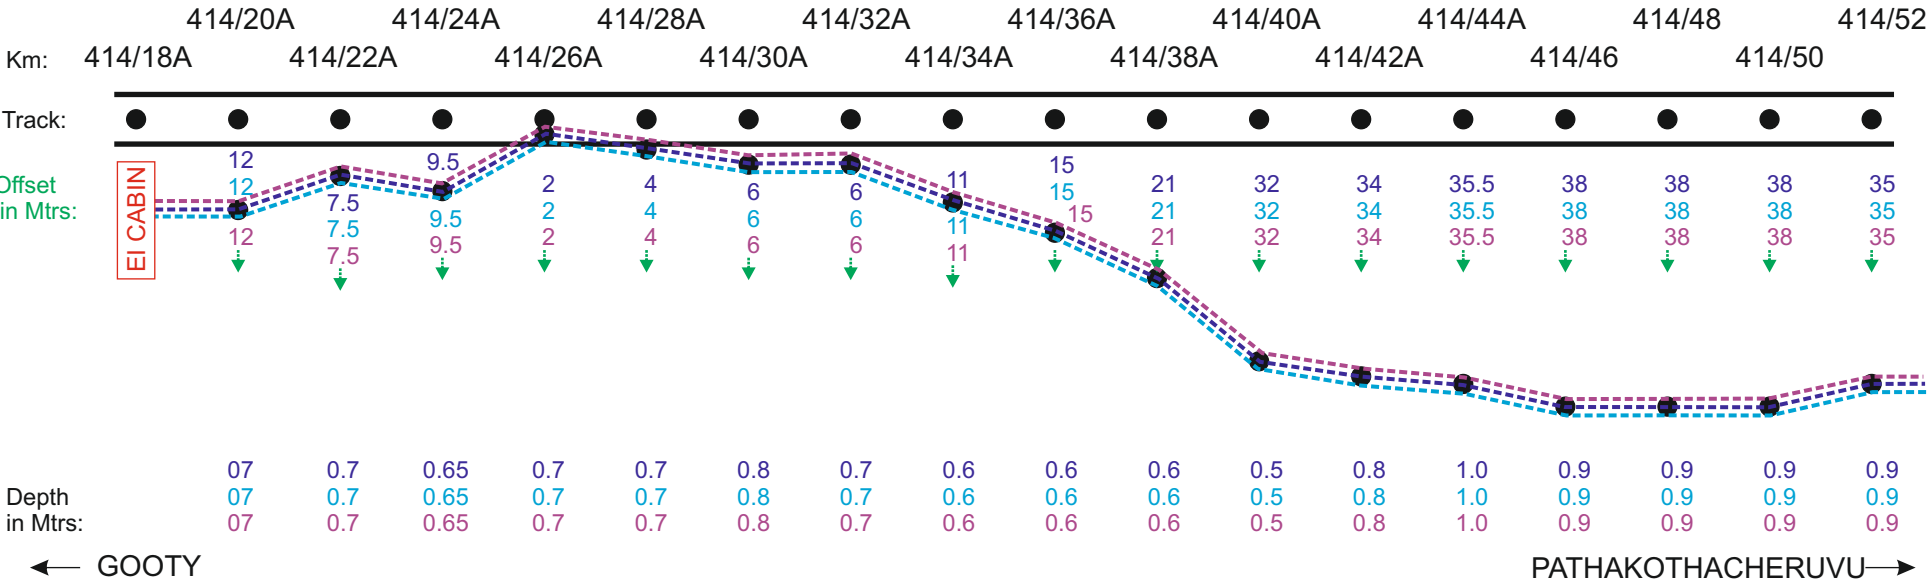

UP LINE

NOTE :- MEASUREMENT IN METERS FROM CENTER LINE OF THE TRACK.

	DRAWN	SIGNAL & TELECOMMUNICATIONS	
	SSE/TELE	OFC + QUAD UNDER GROUND CABLE ROUTE DIAGRAM BET : GOOTY - GUNTAKAL (SOUTH)	
	DSTE		
		SHEET	SHEETS
		01	29

	POWER CABLE CROSSING		TRACK (Double Line)		OFC
	MLC		TRACK (Single Line)		'6' QUAD
	UMLC		ROB		'4' QUAD
	ILC		GIRDER BRIDGE		'6' QUAD+ '4' QUAD +OFC
	OUT OF BOUNDRY		CONCRETE BRIDGE		IB '6' QUAD
	OCCUPIED BY FORMER INSIDE BOUNDRY		EC SOCKET		OFC+ '4' QUAD

[illegible]

NOTE :- MEASUREMENT IN METERS FROM CENTER LINE OF THE TRACK.

	DRAWN	SIGNAL & TELECOMMUNICATIONS	
	SSE/TELE	OFC + QUAD UNDER GROUND CABLE ROUTE DIAGRAM BET : GOOTY - GUNTAKAL (SOUTH)	
	DSTE		
		SHEET	SHEETS
		02	29

	POWER CABLE CROSSING		TRACK (Double Line)		OFC
	MLC		TRACK (Single Line)		'6' QUAD
	UMLC		ROB		'4' QUAD
	ILC		GIRDER BRIDGE		'6' QUAD+ '4' QUAD +OFC
	OUT OF BOUNDRY		CONCRETE BRIDGE		IB '6' QUAD
	OCCUPIED BY FORMER INSIDE BOUNDRY		EC SOCKET		OFC+ '4' QUAD

Depth
in Mtrs:

EC Socket
@415/42-416/1-2
416/1-2

EC Socket
@416/31-32

Km: 415/42 416/1-2 416/3-4 416/5-6 416/7-8 416/9-10 416/11-12 416/13-14 416/15-16 416/17-18 416/19-20 416/21-22 416/23-24 416/25-26 416/27-28 416/29-30 416/31-32 416/33-34

Track:

Offset
in Mtrs:

Depth
in Mtrs:

← GOOTY

PATHAKOTHACHERUVU →


NOTE :- MEASUREMENT IN METERS FROM CENTER LINE OF THE TRACK.

	DRAWN	SIGNAL & TELECOMMUNICATIONS	
	SSE/TELE	OFC + QUAD UNDER GROUND CABLE ROUTE DIAGRAM BET : GOOTY - GUNTAKAL (SOUTH)	
 03.03.23	DSTE		
		SHEET	SHEETS
		03	29

LEGEND

	POWER CABLE CROSSING		TRACK (Double Line)		OFC
	MLC		TRACK (Single Line)		'6' QUAD
	UMLC		ROB		'4' QUAD
	ILC		GIRDER BRIDGE		'6' QUAD + '4' QUAD + OFC
	OUT OF BOUNDRY		CONCRETE BRIDGE		IB '6' QUAD
	OCCUPIED BY FORMER INSIDE BOUNDRY		EC SOCKET		OFC + '4' QUAD

DOWN LINE

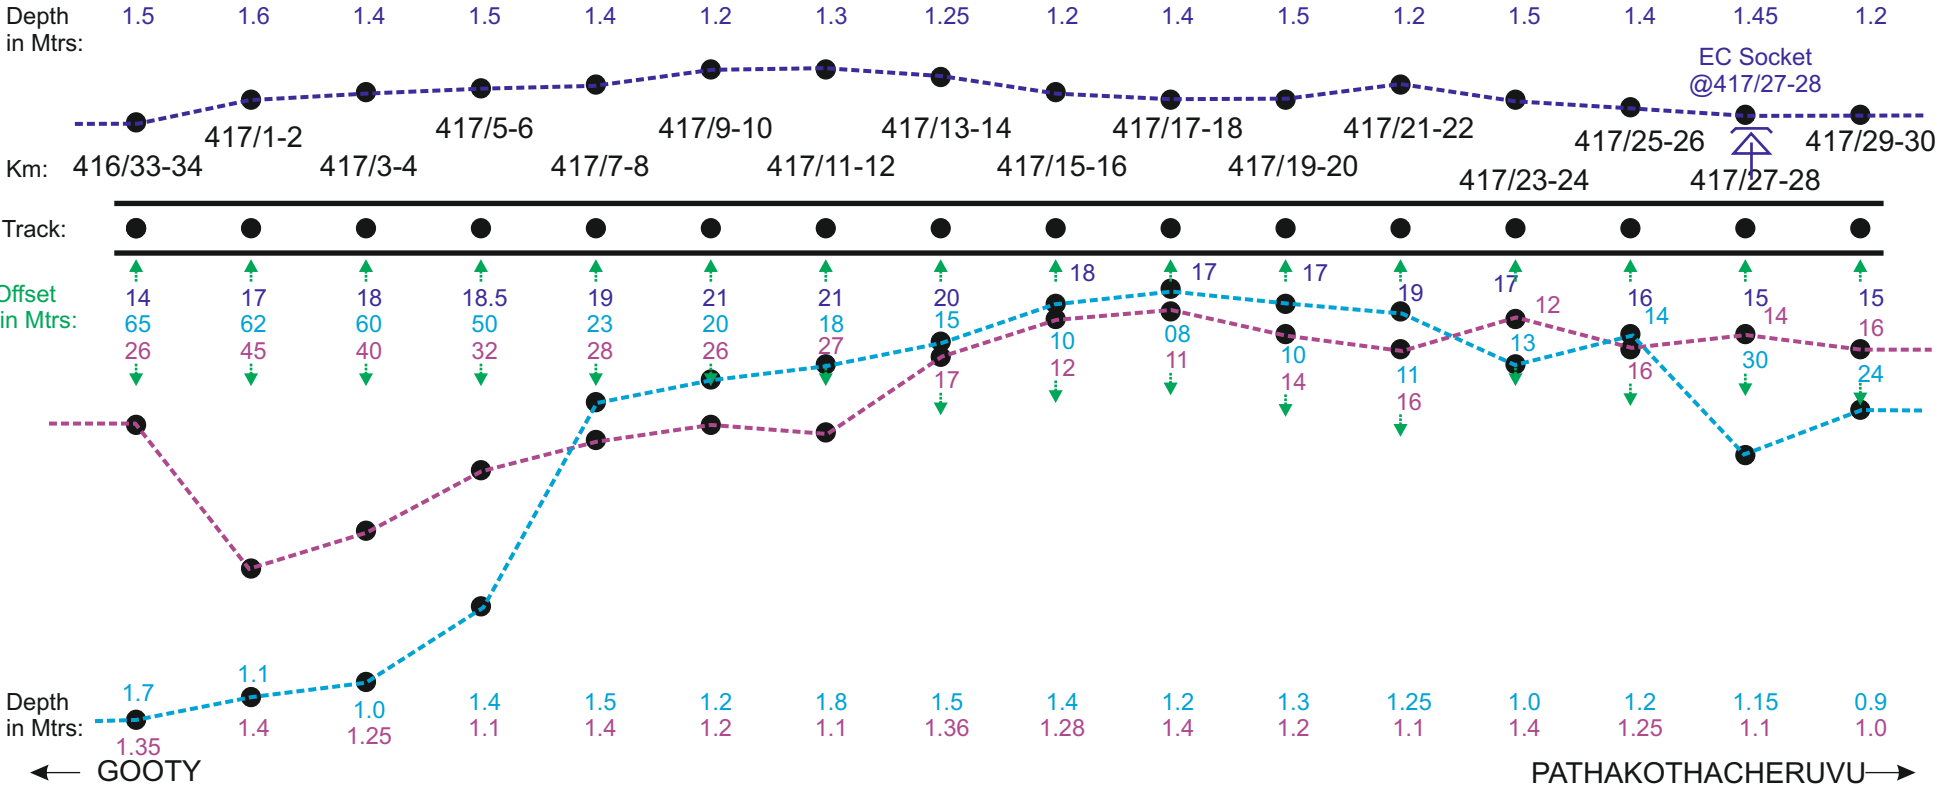

UP LINE


NOTE :- MEASUREMENT IN METERS FROM CENTER LINE OF THE TRACK.

	DRAWN	SIGNAL & TELECOMMUNICATIONS	
	SSE/TELE	OFC + QUAD UNDER GROUND CABLE ROUTE DIAGRAM BET : GOOTY - GUNTAKAL (SOUTH)	
	DSTE		
		SHEET	SHEETS
		04	29

LEGEND

	POWER CABLE CROSSING		TRACK (Double Line)		OFC
	MLC		TRACK (Single Line)		'6' QUAD
	UMLC		ROB		'4' QUAD
	ILC		GIRDER BRIDGE		'6' QUAD + '4' QUAD + OFC
	OUT OF BOUNDRY		CONCRETE BRIDGE		IB '6' QUAD
	OCCUPIED BY FORMER INSIDE BOUNDRY		EC SOCKET		OFC + '4' QUAD

DOWN LINE

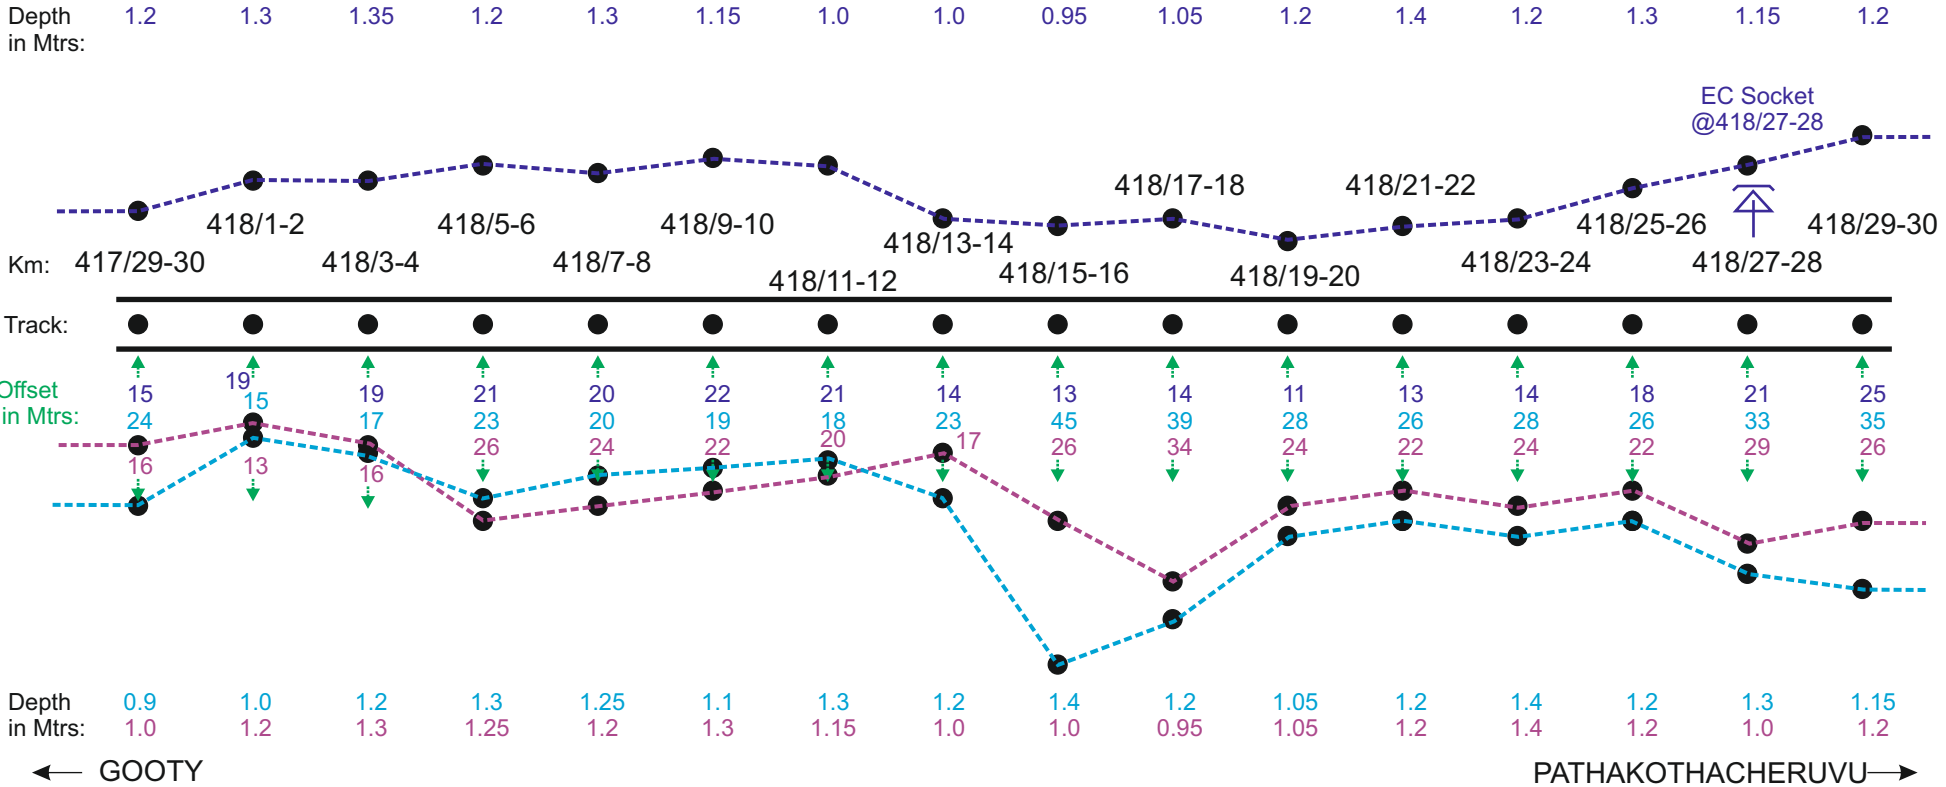


UP LINE

NOTE :- MEASUREMENT IN METERS FROM CENTER LINE OF THE TRACK.

	DRAWN	SIGNAL & TELECOMMUNICATIONS	
	SSE/TELE	OFC + QUAD UNDER GROUND CABLE ROUTE DIAGRAM BET : GOOTY - GUNTAKAL (SOUTH)	
	DSTE		
		SHEET	SHEETS
		05	29


LEGEND

	POWER CABLE CROSSING		TRACK (Double Line)		OFC
	MLC		TRACK (Single Line)		'6' QUAD
	UMLC		ROB		'4' QUAD
	ILC		GIRDER BRIDGE		'6' QUAD + '4' QUAD +OFC
	OUT OF BOUNDRY		CONCRETE BRIDGE		IB '6' QUAD
	OCCUPIED BY FORMER INSIDE BOUNDRY		EC SOCKET		OFC + '4' QUAD

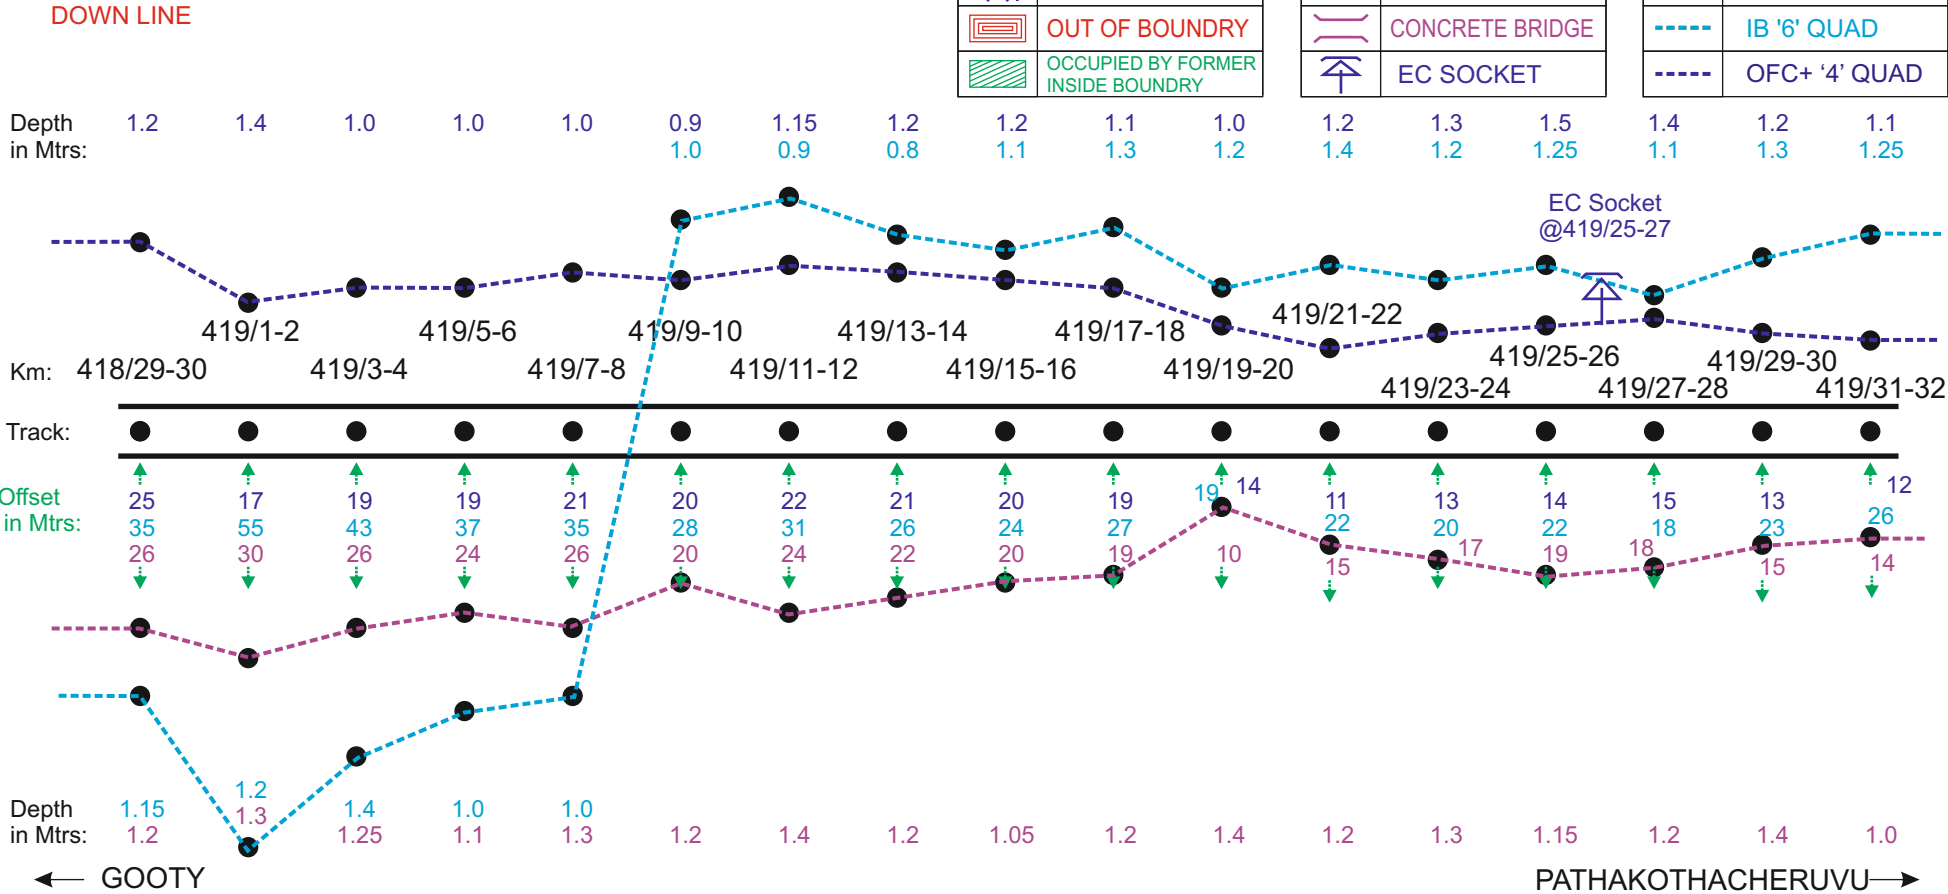

UP LINE


NOTE :- MEASUREMENT IN METERS FROM CENTER LINE OF THE TRACK.

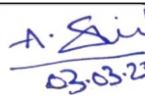	DRAWN	SIGNAL & TELECOMMUNICATIONS	
	SSE/TELE	OFC + QUAD UNDER GROUND CABLE ROUTE DIAGRAM BET : GOOTY - GUNTAKAL (SOUTH)	
 03-03-23	DSTE		
		SHEET	SHEETS
		06	29

LEGEND

	POWER CABLE CROSSING		TRACK (Double Line)		OFC
	MLC		TRACK (Single Line)		'6' QUAD
	UMLC		ROB		'4' QUAD
	ILC		GIRDER BRIDGE		'6' QUAD+ '4' QUAD +OFC
	OUT OF BOUNDRY		CONCRETE BRIDGE		IB '6' QUAD
	OCCUPIED BY FORMER INSIDE BOUNDRY		EC SOCKET		OFC+ '4' QUAD

DOWN LINE

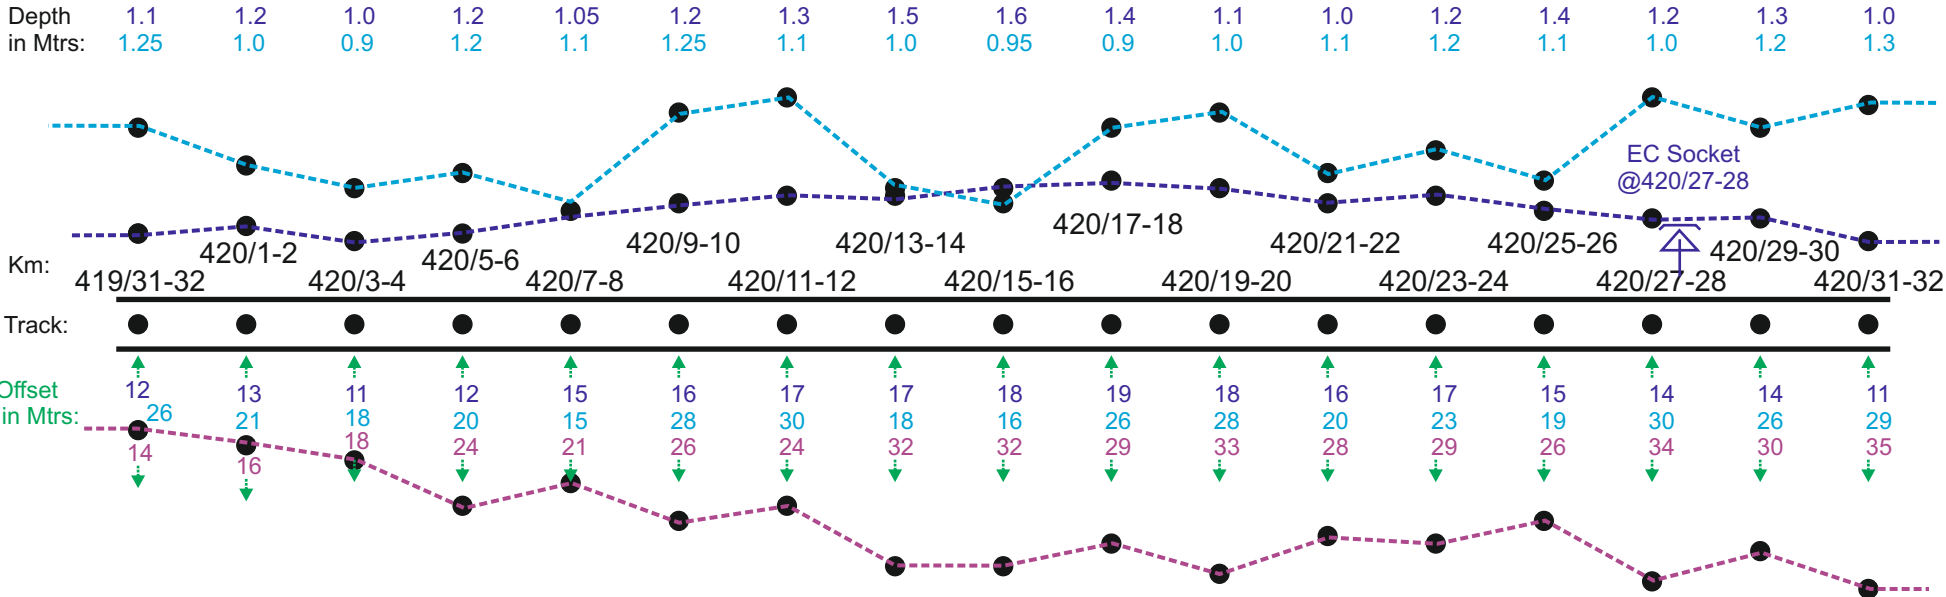

UP LINE


NOTE :- MEASUREMENT IN METERS FROM CENTER LINE OF THE TRACK.

	DRAWN	SIGNAL & TELECOMMUNICATIONS	
	SSE/TELE	OFC + QUAD UNDER GROUND CABLE ROUTE DIAGRAM BET : GOOTY - GUNTAKAL (SOUTH)	
	DSTE		
		SHEET	SHEETS
		07	29

LEGEND

	POWER CABLE CROSSING		TRACK (Double Line)		OFC
	MLC		TRACK (Single Line)		'6' QUAD
	UMLC		ROB		'4' QUAD
	ILC		GIRDER BRIDGE		'6' QUAD+ '4' QUAD +OFC
	OUT OF BOUNDRY		CONCRETE BRIDGE		IB '6' QUAD
	OCCUPIED BY FORMER INSIDE BOUNDRY		EC SOCKET		OFC+ '4' QUAD

DOWN LINE

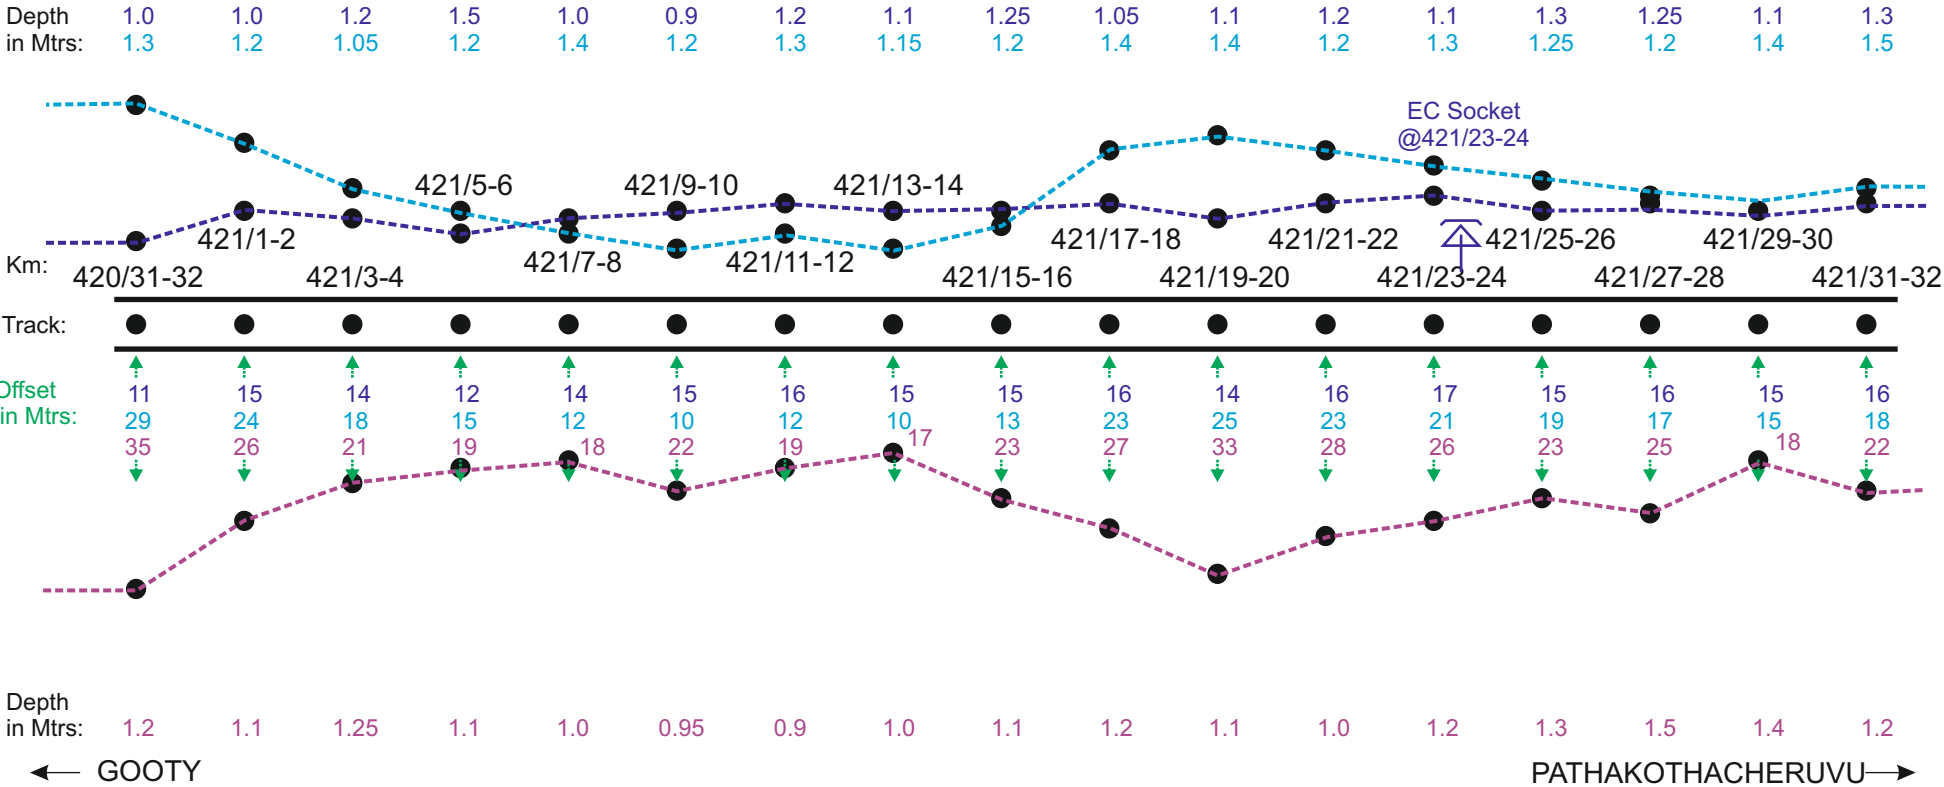

UP LINE


NOTE :- MEASUREMENT IN METERS FROM CENTER LINE OF THE TRACK.

	DRAWN	SIGNAL & TELECOMMUNICATIONS	
	SSE/TELE	OFC + QUAD UNDER GROUND CABLE ROUTE DIAGRAM BET : GOOTY - GUNTAKAL (SOUTH)	
	DSTE		
		SHEET	SHEETS
		08	29

LEGEND


	POWER CABLE CROSSING		TRACK (Double Line)		OFC
	MLC		TRACK (Single Line)		'6' QUAD
	UMLC		ROB		'4' QUAD
	ILC		GIRDER BRIDGE		'6' QUAD+ '4' QUAD +OFC
	OUT OF BOUNDRY		CONCRETE BRIDGE		IB '6' QUAD
	OCCUPIED BY FORMER INSIDE BOUNDRY		EC SOCKET		OFC+ '4' QUAD

DOWN LINE

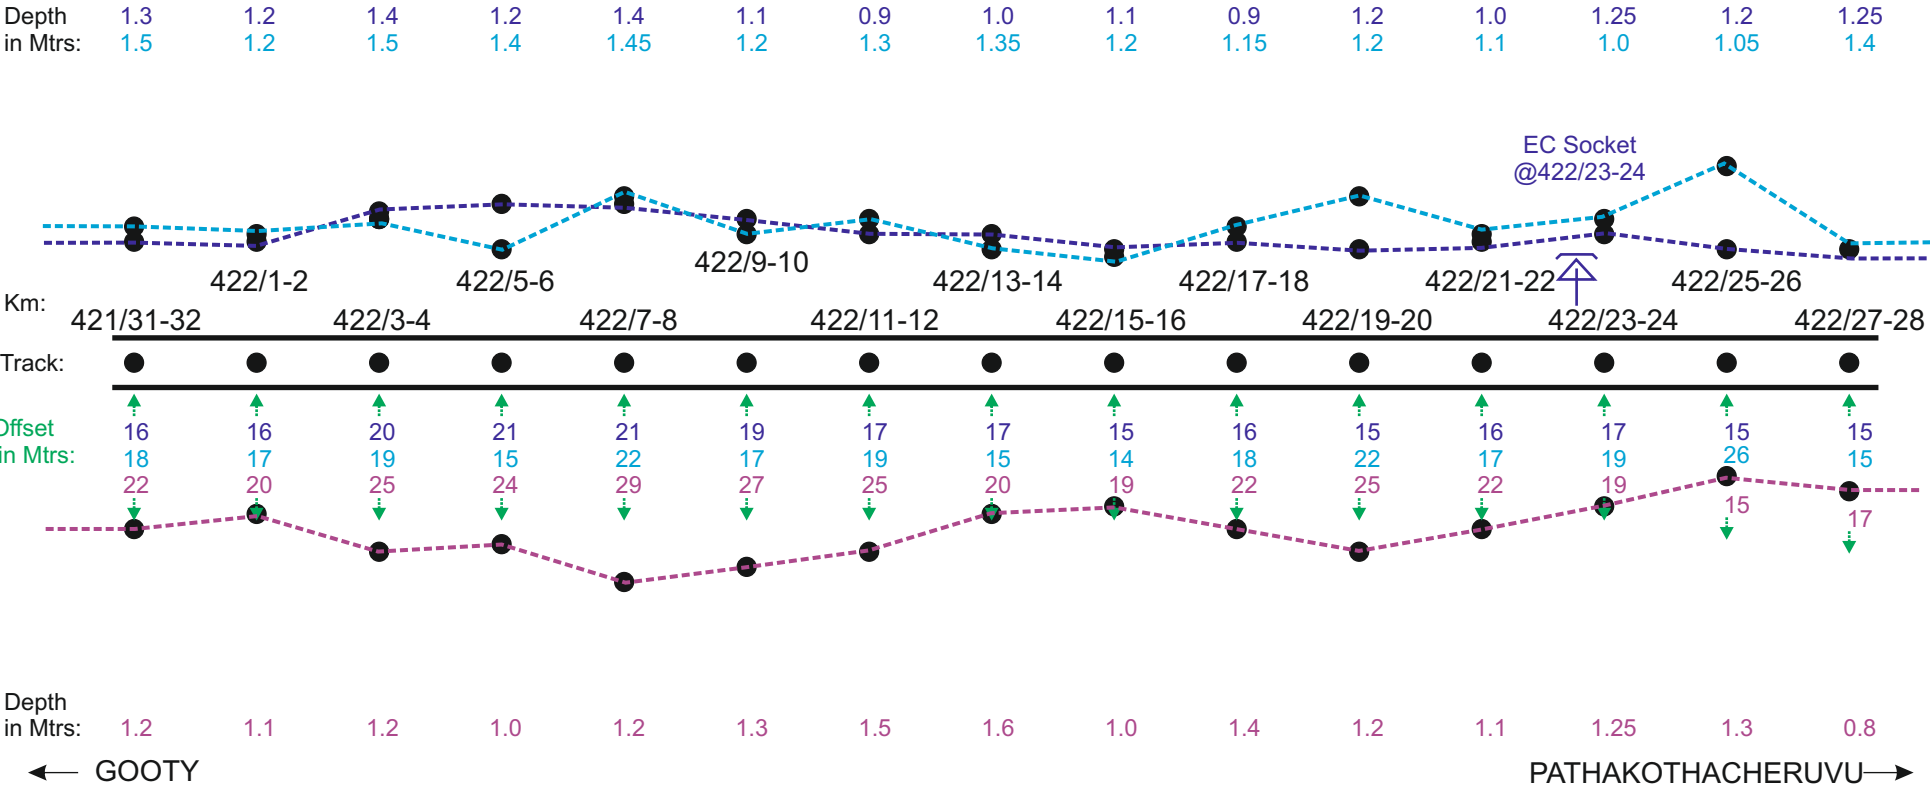

UP LINE


NOTE :- MEASUREMENT IN METERS FROM CENTER LINE OF THE TRACK.

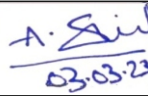	DRAWN	SIGNAL & TELECOMMUNICATIONS	
	SSE/TELE	OFC + QUAD UNDER GROUND CABLE ROUTE DIAGRAM BET : GOOTY - GUNTAKAL (SOUTH)	
	DSTE		
		SHEET	SHEETS
		09	29

LEGEND

	POWER CABLE CROSSING		TRACK (Double Line)		OFC
	MLC		TRACK (Single Line)		'6' QUAD
	UMLC		ROB		'4' QUAD
	ILC		GIRDER BRIDGE		'6' QUAD+ '4' QUAD +OFC
	OUT OF BOUNDRY		CONCRETE BRIDGE		IB '6' QUAD
	OCCUPIED BY FORMER INSIDE BOUNDRY		EC SOCKET		OFC+ '4' QUAD

DOWN LINE

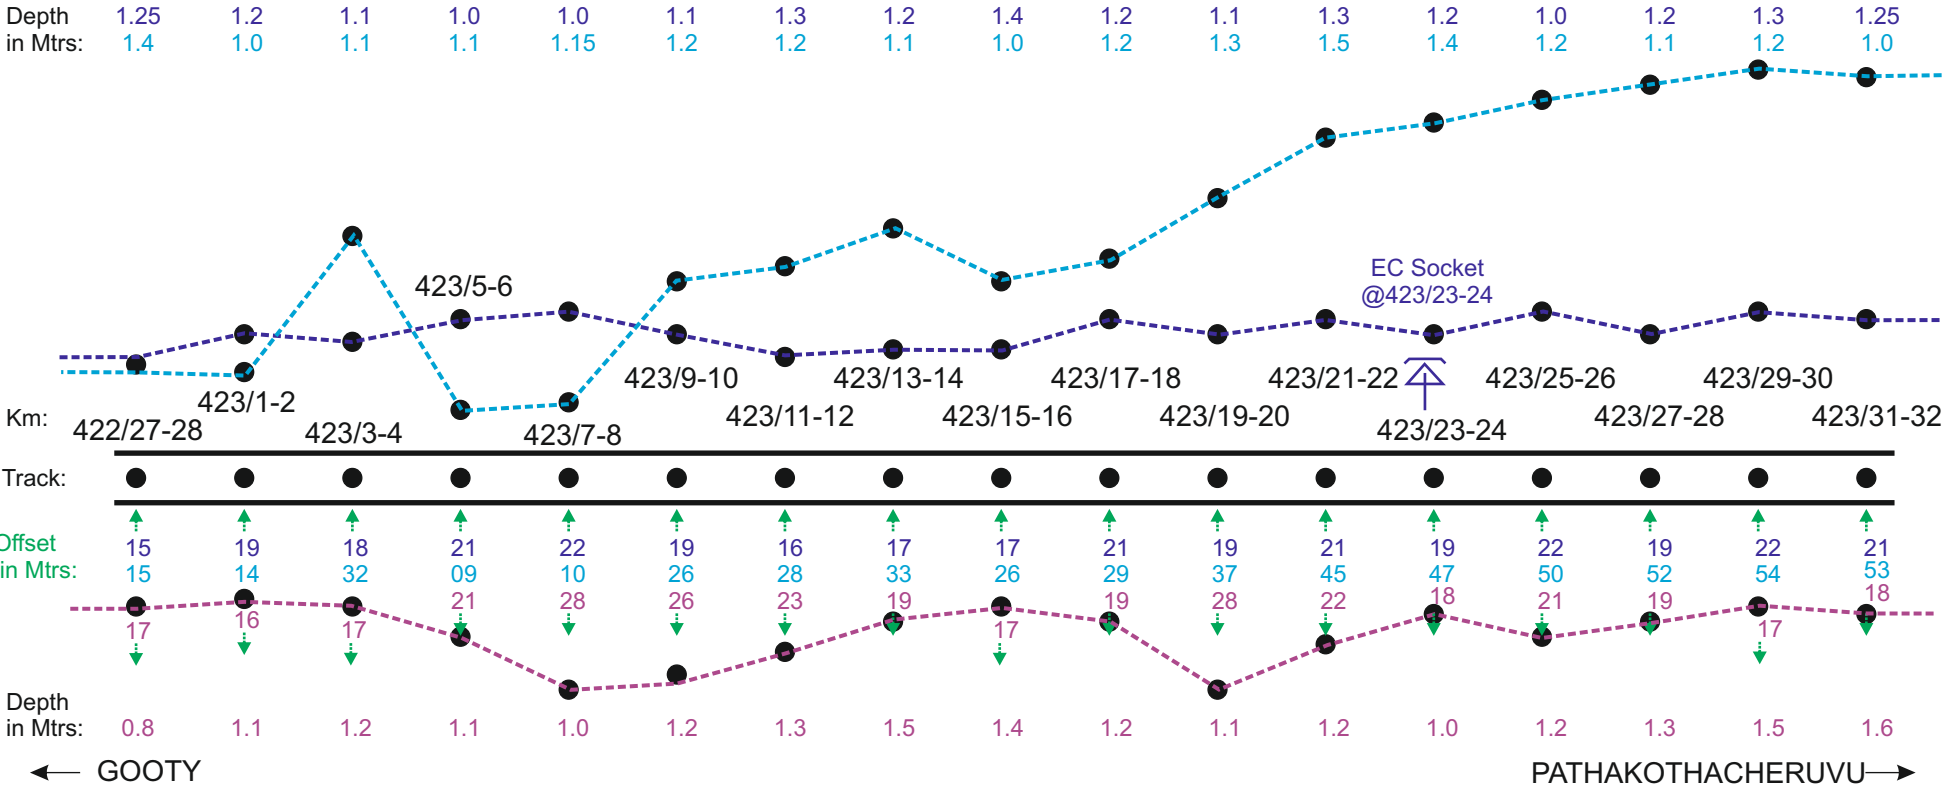


UP LINE

NOTE :- MEASUREMENT IN METERS FROM CENTER LINE OF THE TRACK.

	DRAWN	SIGNAL & TELECOMMUNICATIONS	
	SSE/TELE	OFC + QUAD UNDER GROUND CABLE ROUTE DIAGRAM BET : GOOTY - GUNTAKAL (SOUTH)	
	DSTE		
		SHEET	SHEETS
		10	29

LEGEND

	POWER CABLE CROSSING		TRACK (Double Line)		OFC
	MLC		TRACK (Single Line)		'6' QUAD
	UMLC		ROB		'4' QUAD
	ILC		GIRDER BRIDGE		'6' QUAD+ '4' QUAD +OFC
	OUT OF BOUNDRY		CONCRETE BRIDGE		IB '6' QUAD
	OCCUPIED BY FORMER INSIDE BOUNDRY		EC SOCKET		OFC+ '4' QUAD

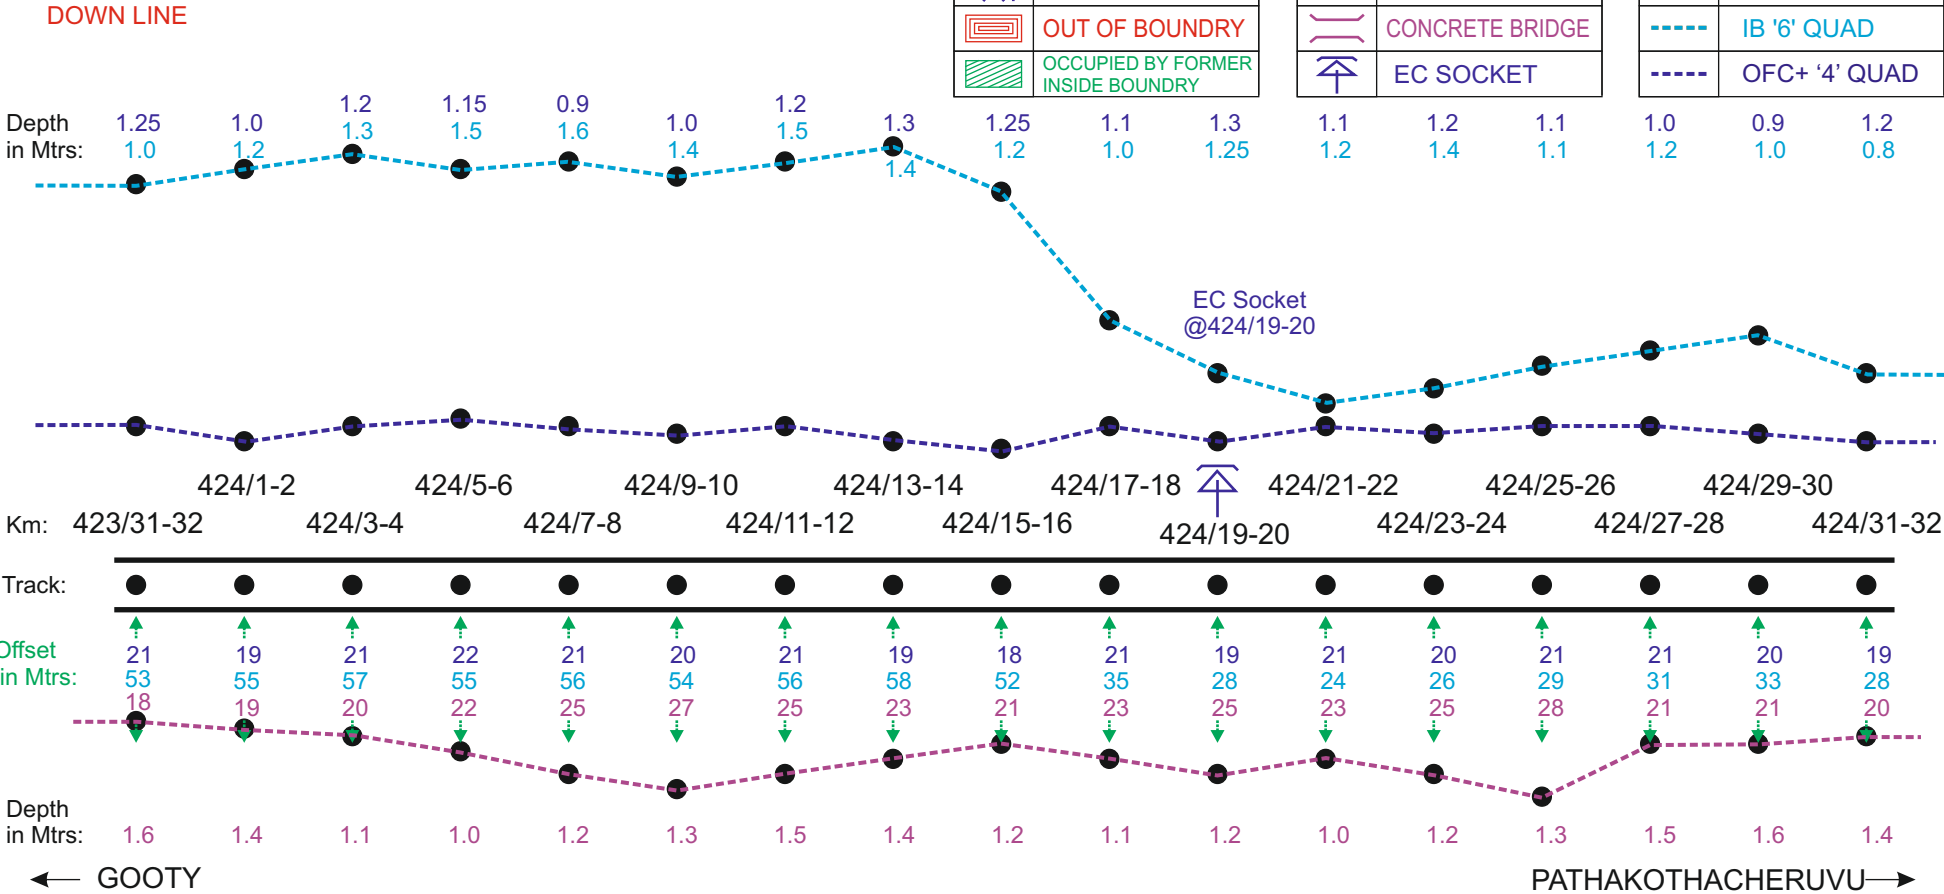

UP LINE


NOTE :- MEASUREMENT IN METERS FROM CENTER LINE OF THE TRACK.

	DRAWN	SIGNAL & TELECOMMUNICATIONS	
	SSE/TELE	OFC + QUAD UNDER GROUND CABLE ROUTE DIAGRAM BET : GOOTY - GUNTAKAL (SOUTH)	
	DSTE		
		SHEET	SHEETS
		11	29

LEGEND

	POWER CABLE CROSSING		TRACK (Double Line)		OFC
	MLC		TRACK (Single Line)		'6' QUAD
	UMLC		ROB		'4' QUAD
	ILC		GIRDER BRIDGE		'6' QUAD + '4' QUAD + OFC
	OUT OF BOUNDRY		CONCRETE BRIDGE		IB '6' QUAD
	OCCUPIED BY FORMER INSIDE BOUNDRY		EC SOCKET		OFC + '4' QUAD

DOWN LINE

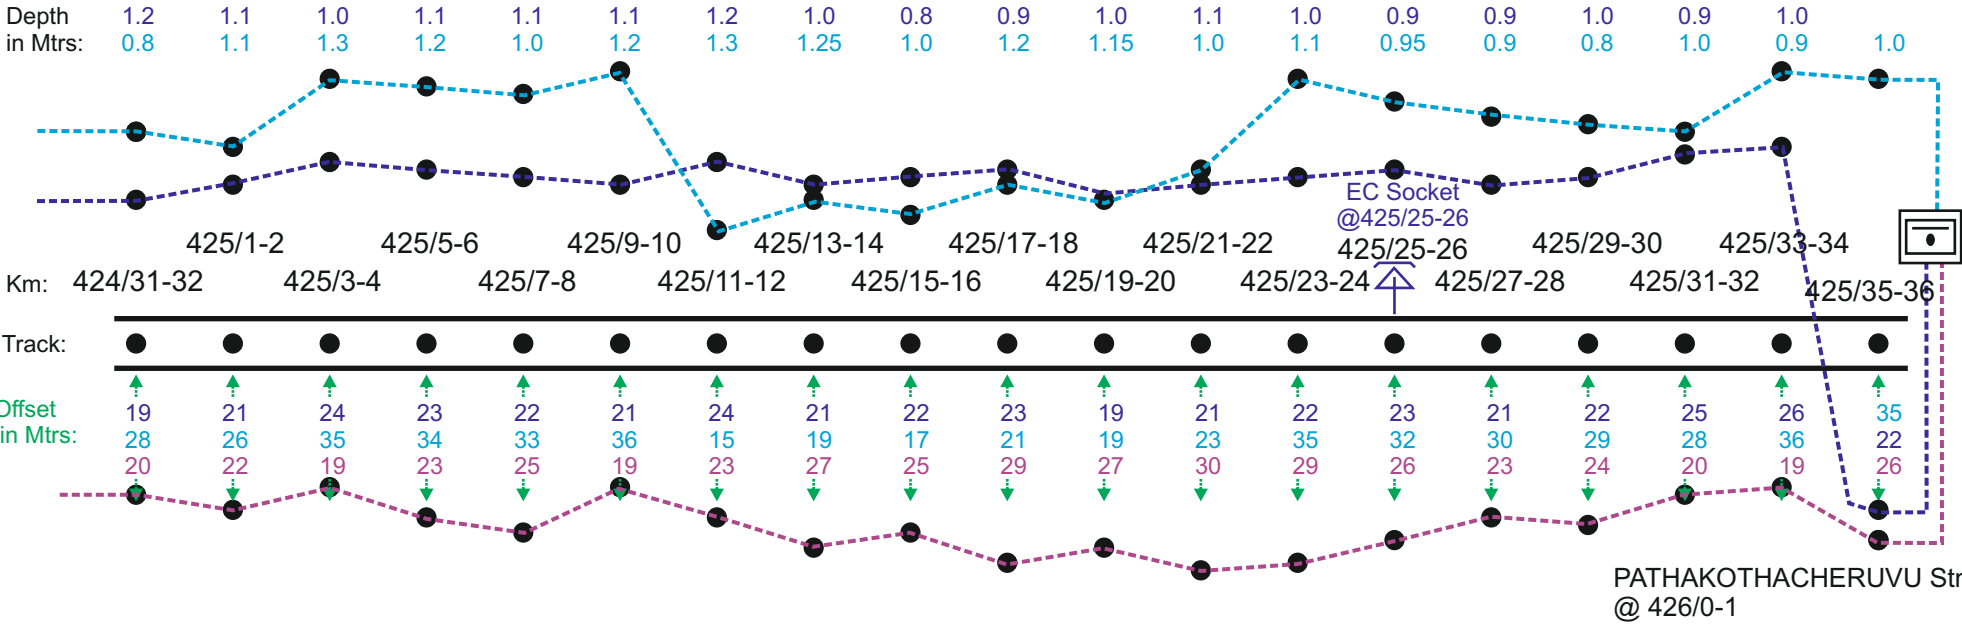

UP LINE

NOTE :- MEASUREMENT IN METERS FROM CENTER LINE OF THE TRACK.

	DRAWN	SIGNAL & TELECOMMUNICATIONS	
	SSE/TELE	OFC + QUAD UNDER GROUND CABLE ROUTE DIAGRAM BET : GOOTY - GUNTAKAL (SOUTH)	
	DSTE		
		SHEET	SHEETS
		12	29