


LEGEND

	POWER CABLE CROSSING		TRACK (Double Line)		OFC
	MLC		TRACK (Single Line)		'6' QUAD
	UMLC		ROB		'4' QUAD
	ILC		GIRDER BRIDGE		'6' QUAD + OFC
	OUT OF BOUNDRY		CONCRETE BRIDGE		OLD '6' QUAD
	OCCUPIED BY FORMER INSIDE BOUNDRY		EC SOCKET		OFC + '4' QUAD

RHS

Depth
in Mtrs:

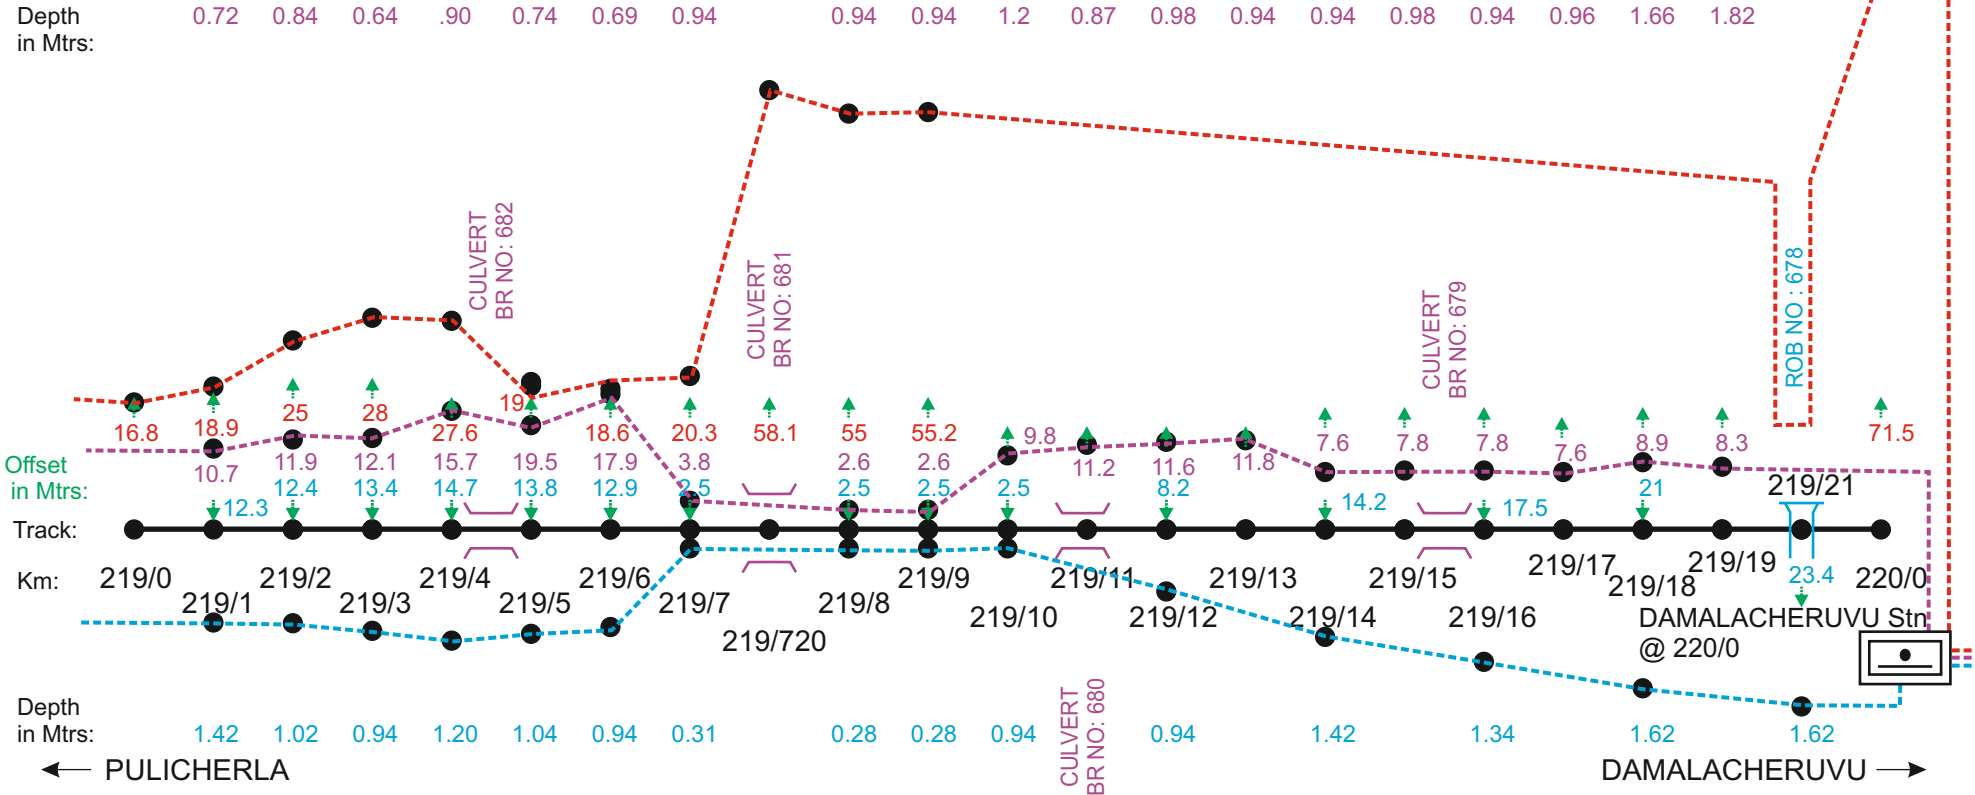

Depth
in Mtrs:

← PULICHERLA


LHS

NOTE :- MEASUREMENT IN METERS FROM CENTER LINE OF THE TRACK.

	DRAWN	SIGNAL & TELECOMMUNICATIONS	
	SSE/TELE	OFC + QUAD UNDER GROUND CABLE ROUTE DIAGRAM BET : PILER - PAKALA	
	ADSTE		
		SHEET	SHEETS
		35	44

LEGEND

	POWER CABLE CROSSING		TRACK (Double Line)		OFC
	MLC		TRACK (Single Line)		'6' QUAD
	UMLC		ROB		'4' QUAD
	ILC		GIRDER BRIDGE		'6' QUAD + OFC
	OUT OF BOUNDRY		CONCRETE BRIDGE		OLD '6' QUAD
	OCCUPIED BY FORMER INSIDE BOUNDRY		EC SOCKET		OFC + '4' QUAD

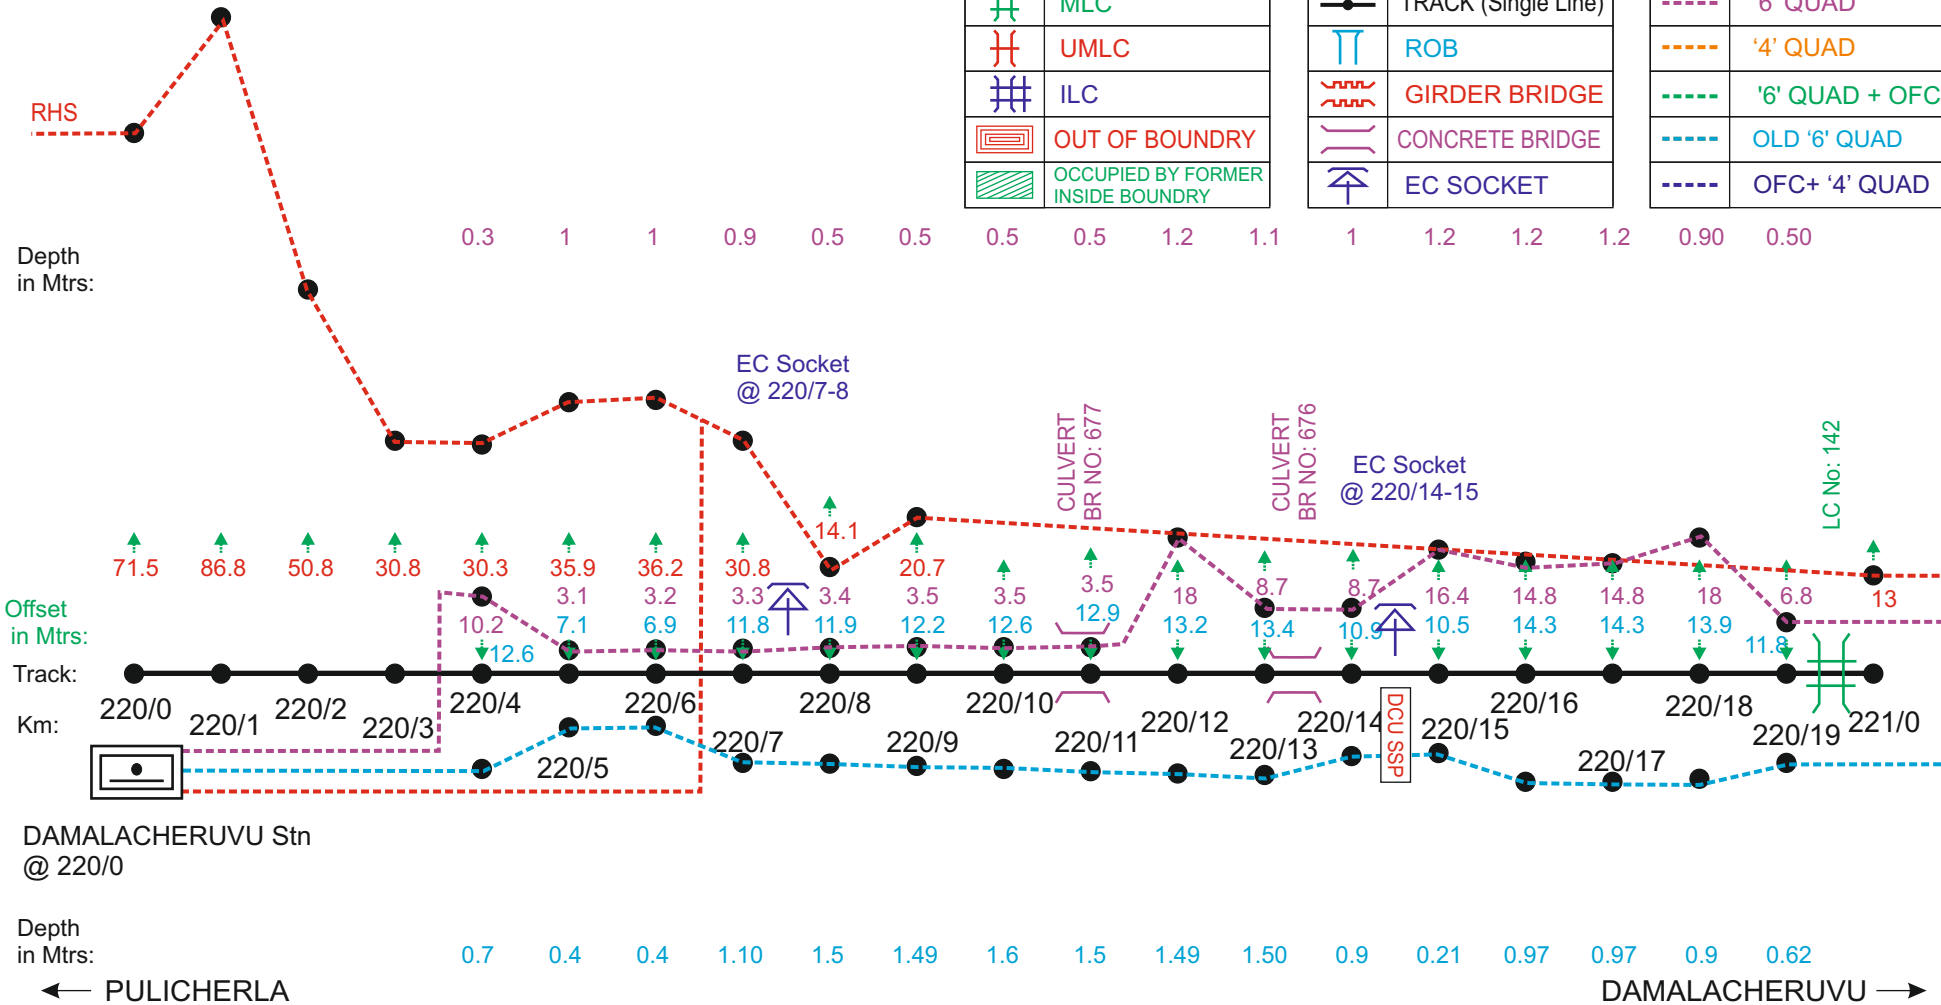

LHS


NOTE :- MEASUREMENT IN METERS FROM CENTER LINE OF THE TRACK.

	DRAWN	SIGNAL & TELECOMMUNICATIONS	
	SSE/TELE	OFC + QUAD UNDER GROUND CABLE ROUTE DIAGRAM BET : PILER - PAKALA	
	ADSTE		
		SHEET	SHEETS
		36	44

LEGEND

	POWER CABLE CROSSING		TRACK (Double Line)		OFC
	MLC		TRACK (Single Line)		'6' QUAD
	UMLC		ROB		'4' QUAD
	ILC		GIRDER BRIDGE		'6' QUAD + OFC
	OUT OF BOUNDRY		CONCRETE BRIDGE		OLD '6' QUAD
	OCCUPIED BY FORMER INSIDE BOUNDRY		EC SOCKET		OFC + '4' QUAD

RHS

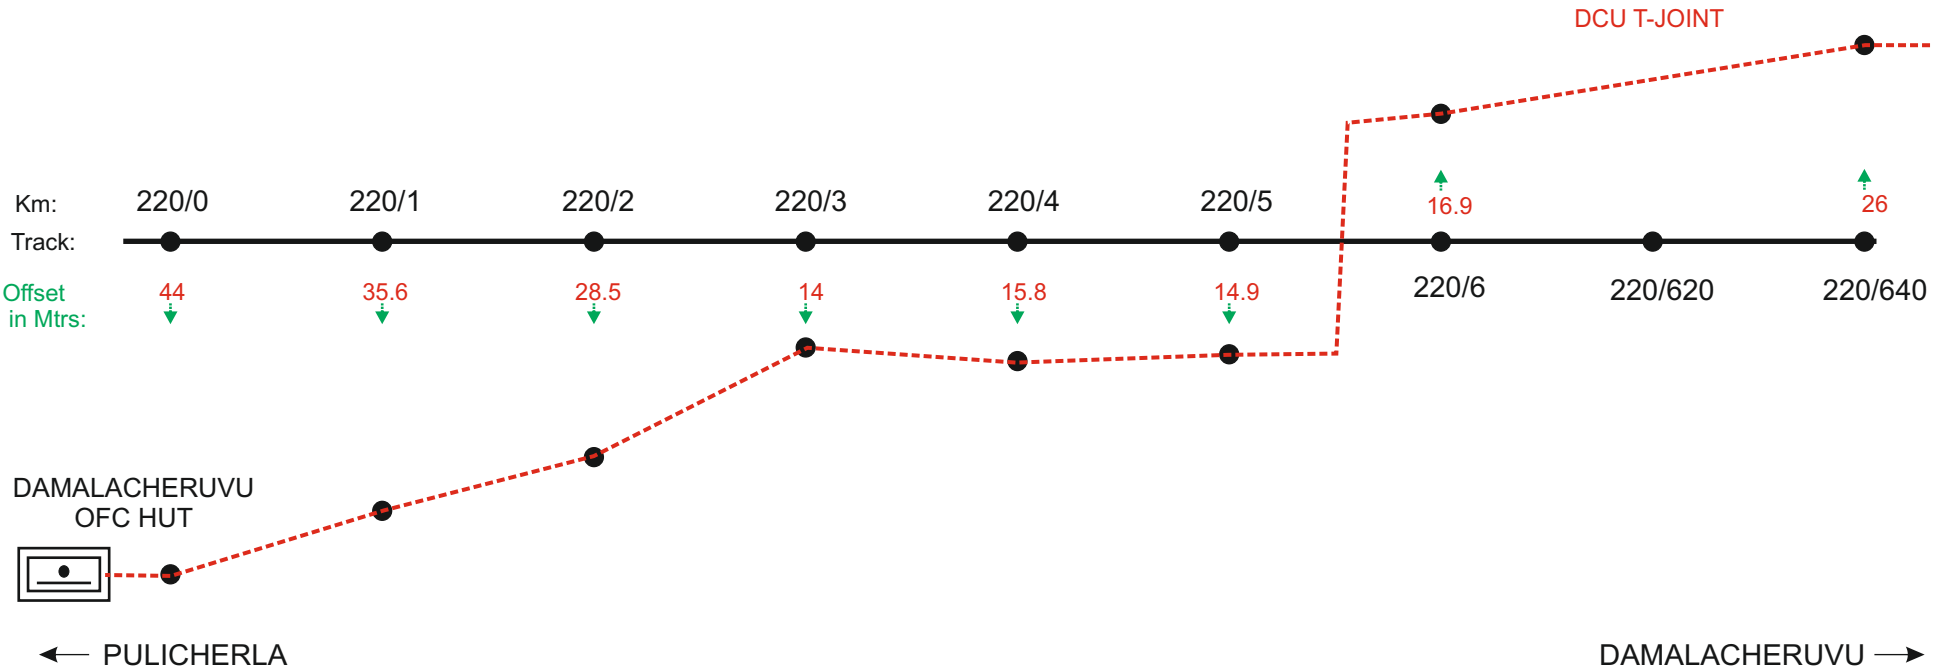

LHS

NOTE :- MEASUREMENT IN METERS FROM CENTER LINE OF THE TRACK.

	DRAWN	SIGNAL & TELECOMMUNICATIONS	
	SSE/TELE	OFC + QUAD UNDER GROUND CABLE ROUTE DIAGRAM BET : PILER - PAKALA	
	ADSTE		
		SHEET	SHEETS
		37	44


LEGEND

	POWER CABLE CROSSING		TRACK (Double Line)		OFC
	MLC		TRACK (Single Line)		'6' QUAD
	UMLC		ROB		'4' QUAD
	ILC		GIRDER BRIDGE		'6' QUAD + OFC
	OUT OF BOUNDRY		CONCRETE BRIDGE		OLD '6' QUAD
	OCCUPIED BY FORMER INSIDE BOUNDRY		EC SOCKET		OFC + '4' QUAD

RHS

Depth
in Mtrs:

0.70 0.6 0.8 0.60 0.60 0.92 0.92 0.5 0.7 0.9 0.9 0.6 0.6 0.8 0.6 0.6 1.2 0.25

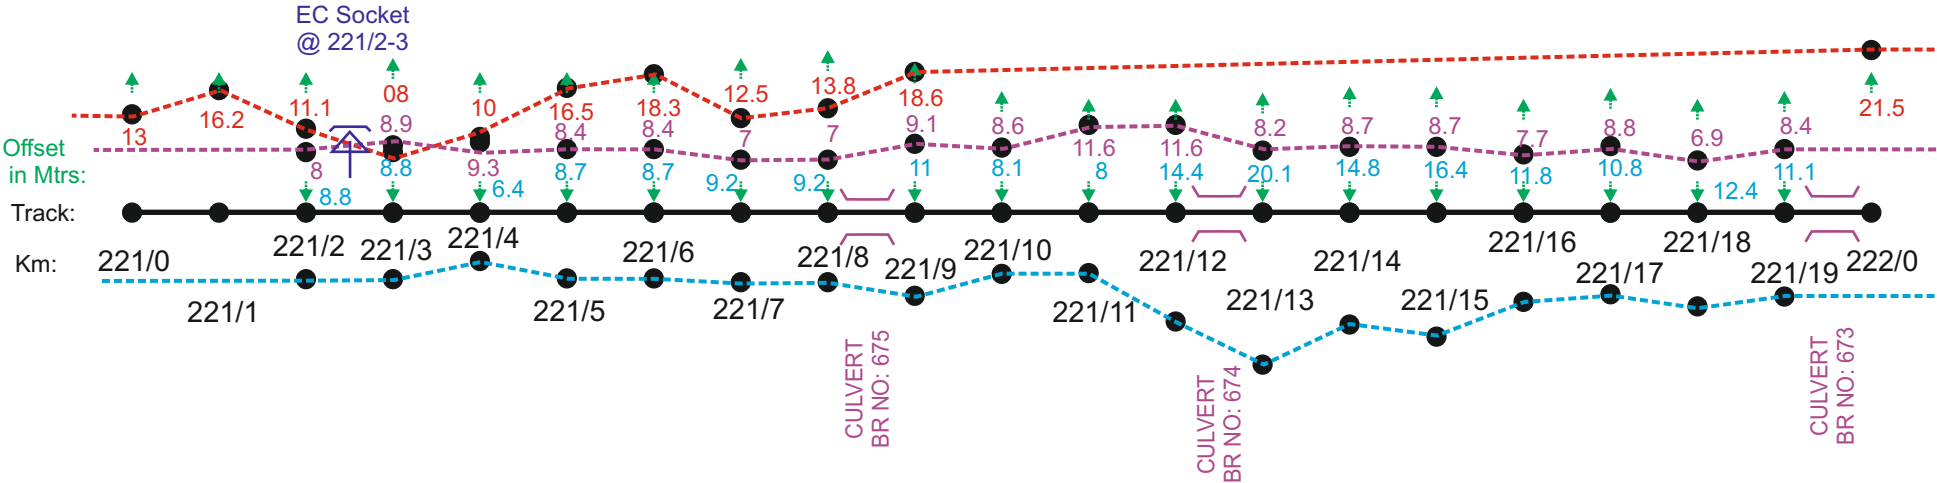

Depth
in Mtrs:

0.75 1.2 1.2 1.2 1.2 1.2 1.2 1.2 1.2 1.2 1.2 1.2 1.2 1.2 1.2 1.2 1.2

← DAMALACHERUVU

PAKALA →


LHS

NOTE :- MEASUREMENT IN METERS FROM CENTER LINE OF THE TRACK.

	DRAWN	SIGNAL & TELECOMMUNICATIONS	
	SSE/TELE	OFC + QUAD UNDER GROUND CABLE ROUTE DIAGRAM BET : PILER - PAKALA	
	ADSTE		
		SHEET	SHEETS
		38	44

LEGEND

	POWER CABLE CROSSING		TRACK (Double Line)		OFC
	MLC		TRACK (Single Line)		'6' QUAD
	UMLC		ROB		'4' QUAD
	ILC		GIRDER BRIDGE		'6' QUAD + OFC
	OUT OF BOUNDRY		CONCRETE BRIDGE		OLD '6' QUAD
	OCCUPIED BY FORMER INSIDE BOUNDRY		EC SOCKET		OFC + '4' QUAD

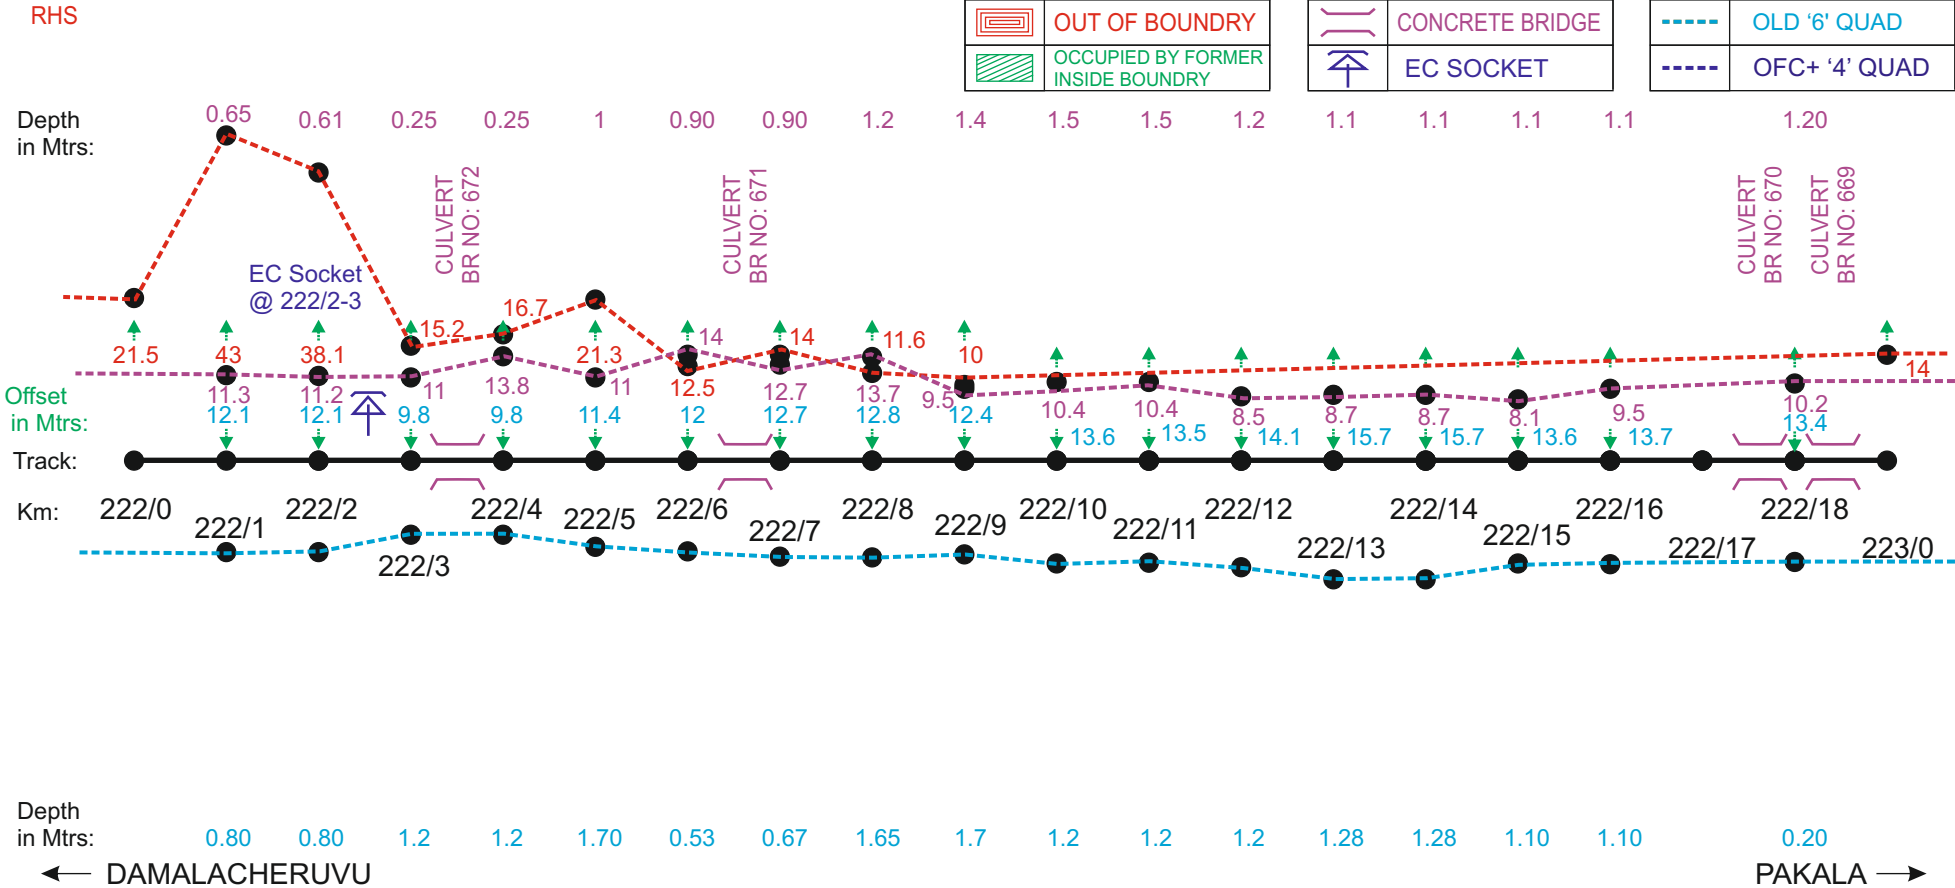

LHS

NOTE :- MEASUREMENT IN METERS FROM CENTER LINE OF THE TRACK.


	DRAWN	SIGNAL & TELECOMMUNICATIONS	
	SSE/TELE	OFC + QUAD UNDER GROUND CABLE ROUTE DIAGRAM BET : PILER - PAKALA	
	ADSTE		
		SHEET	SHEETS
		39	44

LEGEND

	POWER CABLE CROSSING		TRACK (Double Line)		OFC
	MLC		TRACK (Single Line)		'6' QUAD
	UMLC		ROB		'4' QUAD
	ILC		GIRDER BRIDGE		'6' QUAD + OFC
	OUT OF BOUNDRY		CONCRETE BRIDGE		OLD '6' QUAD
	OCCUPIED BY FORMER INSIDE BOUNDRY		EC SOCKET		OFC + '4' QUAD

RHS

Depth
in Mtrs:

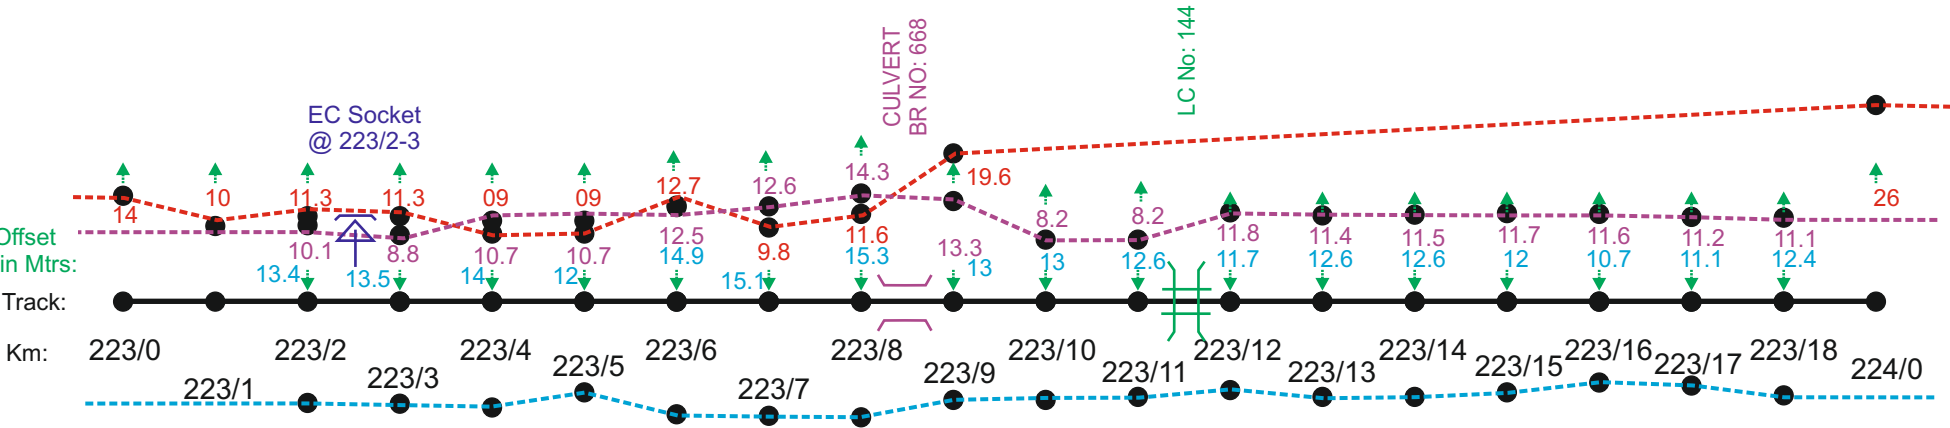

Depth
in Mtrs:

← DAMALACHERUVU

PAKALA →

LHS

NOTE :- MEASUREMENT IN METERS FROM CENTER LINE OF THE TRACK.

	DRAWN	SIGNAL & TELECOMMUNICATIONS	
	SSE/TELE	OFC + QUAD UNDER GROUND CABLE ROUTE DIAGRAM BET : PILER - PAKALA	
	ADSTE		
		SHEET	SHEETS
		40	44

LEGEND

	POWER CABLE CROSSING		TRACK (Double Line)		OFC
	MLC		TRACK (Single Line)		'6' QUAD
	UMLC		ROB		'4' QUAD
	ILC		GIRDER BRIDGE		'6' QUAD + OFC
	OUT OF BOUNDRY		CONCRETE BRIDGE		OLD '6' QUAD
	OCCUPIED BY FORMER INSIDE BOUNDRY		EC SOCKET		OFC + '4' QUAD

RHS



LHS


NOTE :- MEASUREMENT IN METERS FROM CENTER LINE OF THE TRACK.

	DRAWN	SIGNAL & TELECOMMUNICATIONS	
	SSE/TELE	OFC + QUAD UNDER GROUND CABLE ROUTE DIAGRAM BET : PILER - PAKALA	
	ADSTE		
		SHEET	SHEETS
		41	44

LEGEND

	POWER CABLE CROSSING		TRACK (Double Line)		OFC
	MLC		TRACK (Single Line)		'6' QUAD
	UMLC		ROB		'4' QUAD
	ILC		GIRDER BRIDGE		'6' QUAD + OFC
	OUT OF BOUNDRY		CONCRETE BRIDGE		OLD '6' QUAD
	OCCUPIED BY FORMER INSIDE BOUNDRY		EC SOCKET		OFC+ '4' QUAD

RHS

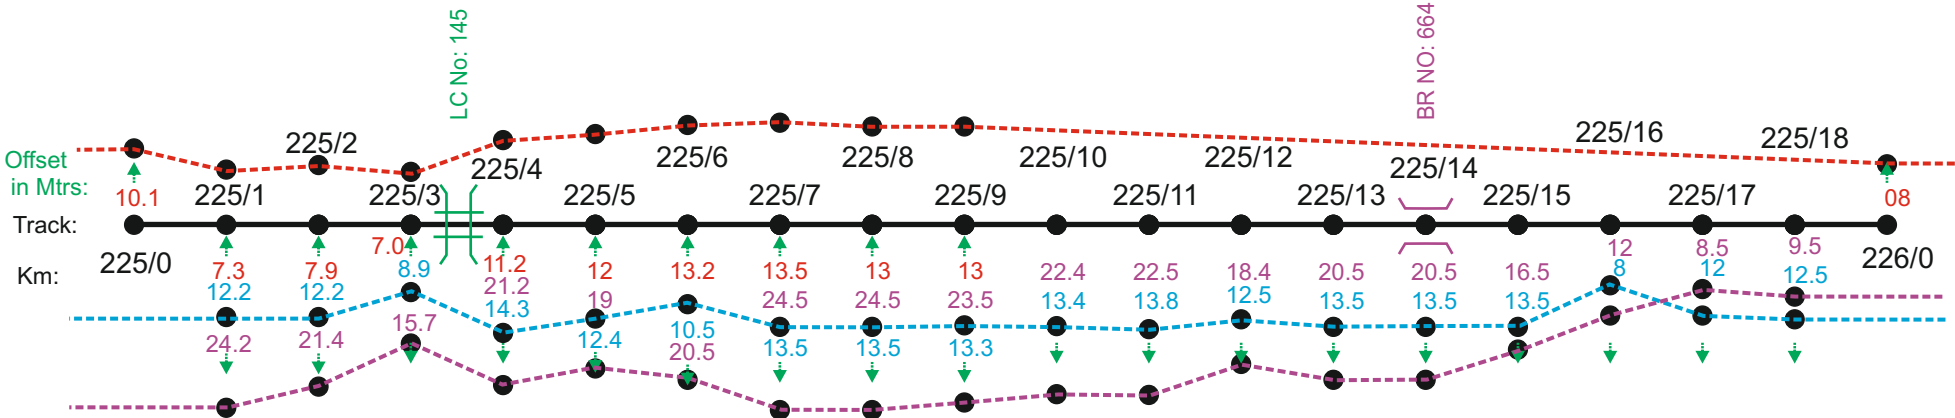

Depth	1.24	1.10	3.52	4.24	2.88	2.86	1.87	1.87	1.62	2.07	3.75	3.2	3.54	1.36	0.98	2.20	4.4	4.32
in Mtrs:	1.22	1.21	1.6	3.02	3.42	2.14	1.61	1.61	1.59	1.35	1.24	1.01	0.98	0.78	0.94	1.5	3.4	1.80
← DAMALACHERUVU																		
PAKALA →																		

LHS


NOTE :- MEASUREMENT IN METERS FROM CENTER LINE OF THE TRACK.

	DRAWN	SIGNAL & TELECOMMUNICATIONS	
	SSE/TELE	OFC + QUAD UNDER GROUND CABLE ROUTE DIAGRAM BET : PILER - PAKALA	
	ADSTE		
		SHEET	SHEETS
		42	44

LEGEND

	POWER CABLE CROSSING		TRACK (Double Line)		OFC
	MLC		TRACK (Single Line)		'6' QUAD
	UMLC		ROB		'4' QUAD
	ILC		GIRDER BRIDGE		'6' QUAD + OFC
	OUT OF BOUNDRY		CONCRETE BRIDGE		OLD '6' QUAD
	OCCUPIED BY FORMER INSIDE BOUNDRY		EC SOCKET		OFC + '4' QUAD

RHS

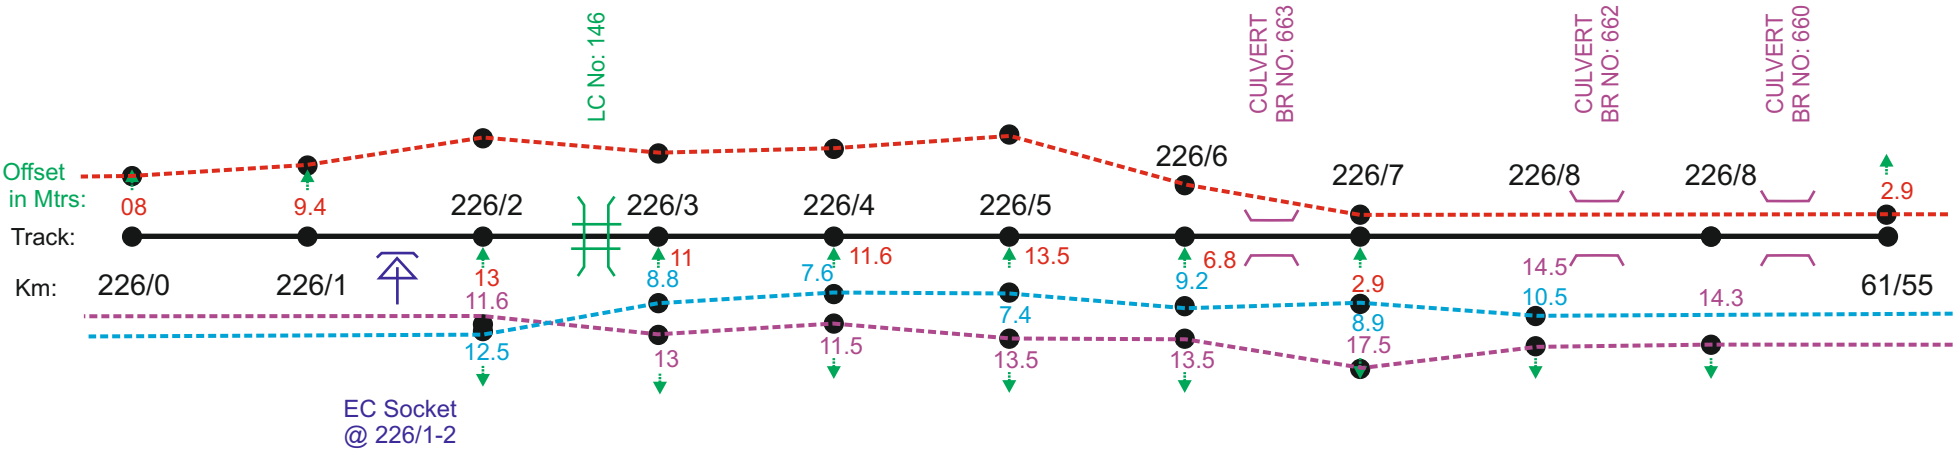

Depth
in Mtrs:

← DAMALACHERUVU

PAKALA →

LHS


NOTE :- MEASUREMENT IN METERS FROM CENTER LINE OF THE TRACK.

	DRAWN	SIGNAL & TELECOMMUNICATIONS	
	SSE/TELE	OFC + QUAD UNDER GROUND CABLE ROUTE DIAGRAM BET : PILER - PAKALA	
	ADSTE		
		SHEET	SHEETS
		43	44

LEGEND

	POWER CABLE CROSSING		TRACK (Double Line)		OFC
	MLC		TRACK (Single Line)		'6' QUAD
	UMLC		ROB		'4' QUAD
	ILC		GIRDER BRIDGE		'6' QUAD + OFC
	OUT OF BOUNDRY		CONCRETE BRIDGE		OLD '6' QUAD
	OCCUPIED BY FORMER INSIDE BOUNDRY		EC SOCKET		OFC+ '4' QUAD

RHS

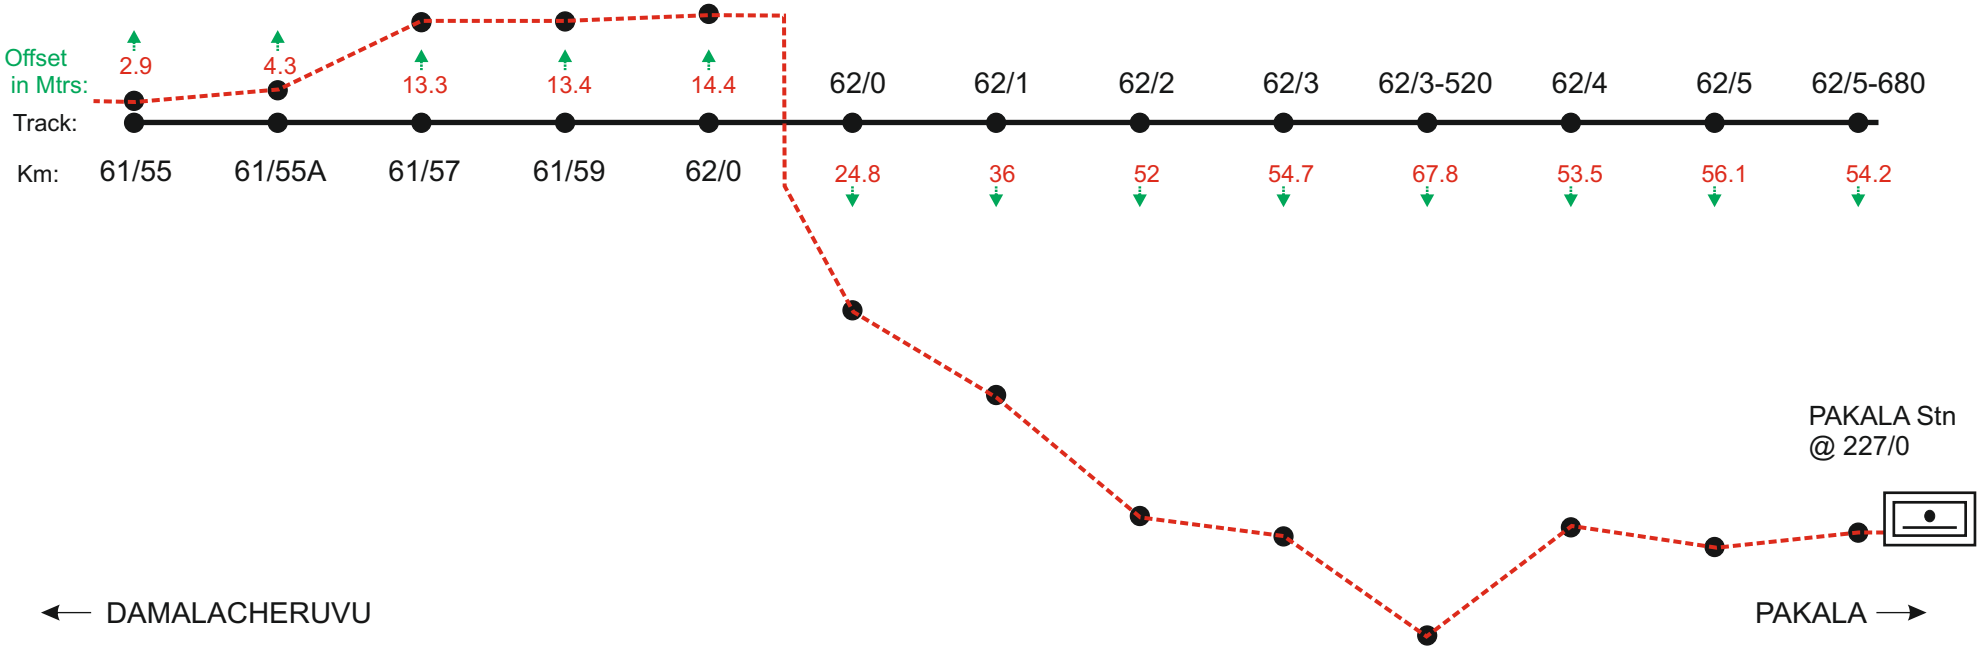

LHS

NOTE :- MEASUREMENT IN METERS FROM CENTER LINE OF THE TRACK.

	DRAWN	SIGNAL & TELECOMMUNICATIONS	
	SSE/TELE	OFC + QUAD UNDER GROUND CABLE ROUTE DIAGRAM BET : PILER - PAKALA	
	ADSTE		
		SHEET	SHEETS
		44	44