


LEGEND

	POWER CABLE CROSSING		TRACK (Double Line)		OFC
	MLC		TRACK (Single Line)		'6' QUAD
	UMLC		ROB		'4' QUAD
	ILC		GIRDER BRIDGE		'6' QUAD + OFC
	OUT OF BOUNDARY		CONCRETE BRIDGE		OLD '6' QUAD
	OCCUPIED BY FORMER INSIDE BOUNDARY		EC SOCKET		OFC + '4' QUAD

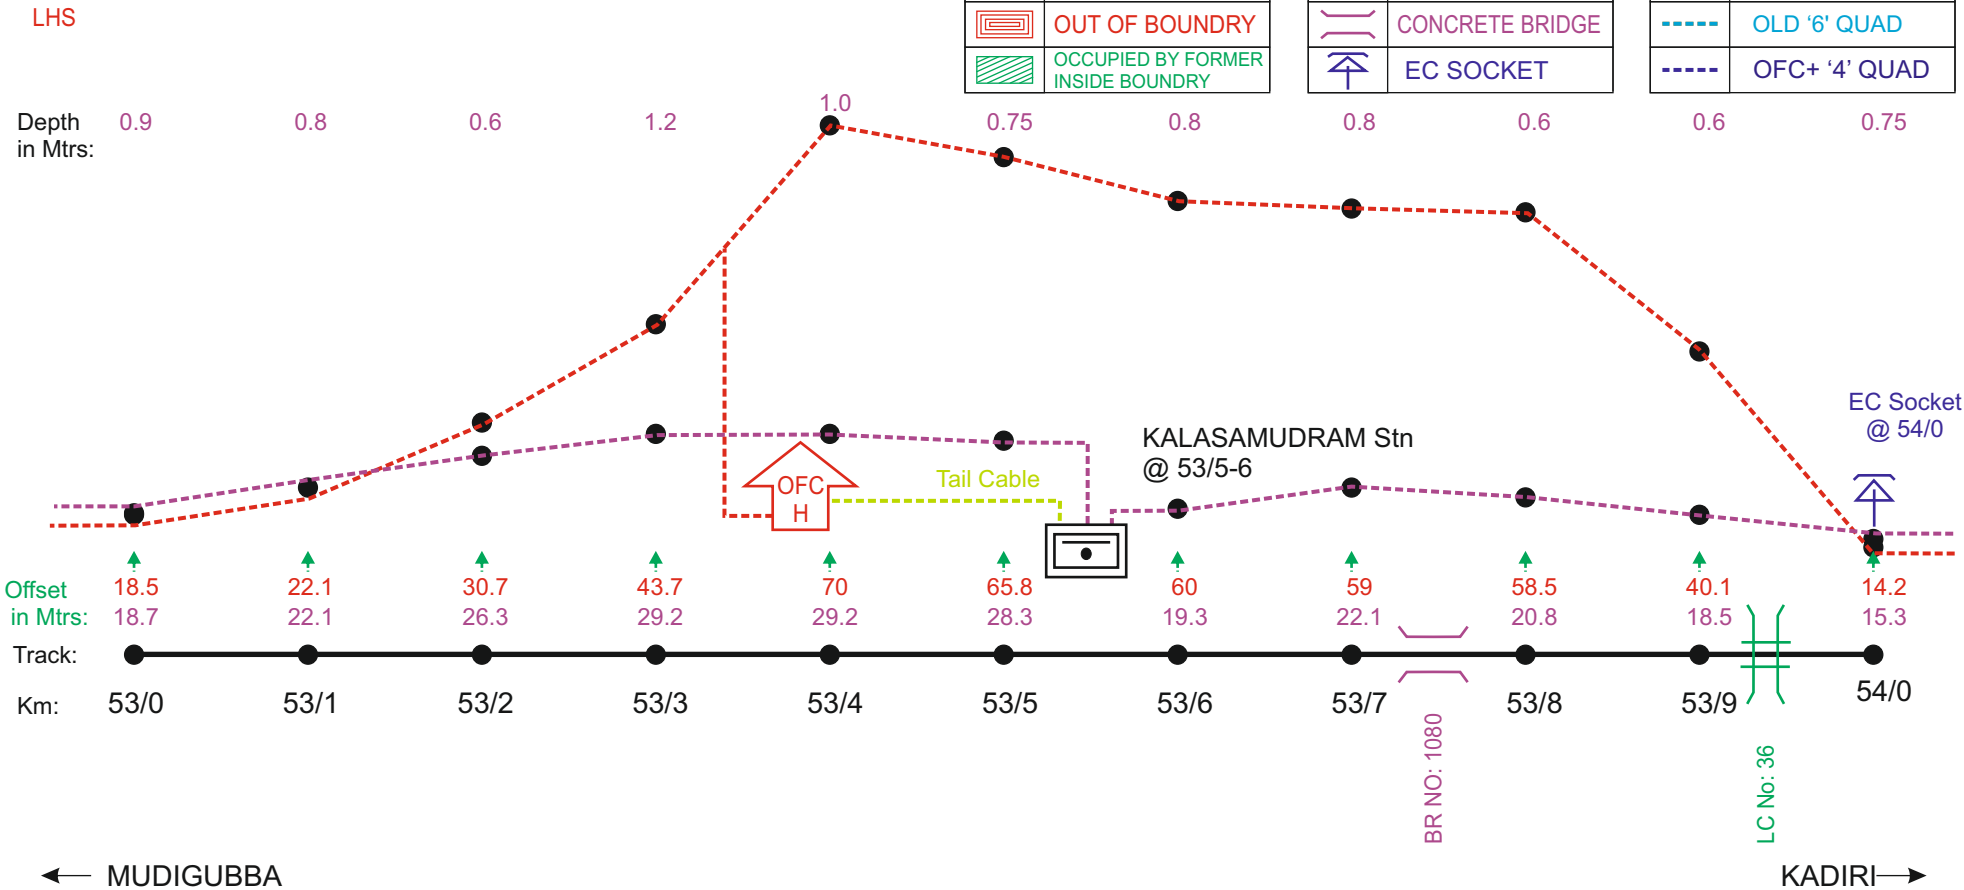


	DRAWN	SIGNAL & TELECOMMUNICATIONS	
	SSE/TELE	OFC + QUAD UNDER GROUND CABLE ROUTE DIAGRAM BET :CHINNEKUTAPALLI - PILER	
	ADSTE		
		SHEET	SHEETS
		40	177

LEGEND

	POWER CABLE CROSSING		TRACK (Double Line)		OFC
	MLC		TRACK (Single Line)		'6' QUAD
	UMLC		ROB		'4' QUAD
	ILC		GIRDER BRIDGE		'6' QUAD + OFC
	OUT OF BOUNDRY		CONCRETE BRIDGE		OLD '6' QUAD
	OCCUPIED BY FORMER INSIDE BOUNDRY		EC SOCKET		OFC + '4' QUAD

LHS

Depth in Mtrs: 0.75 0.75 0.75

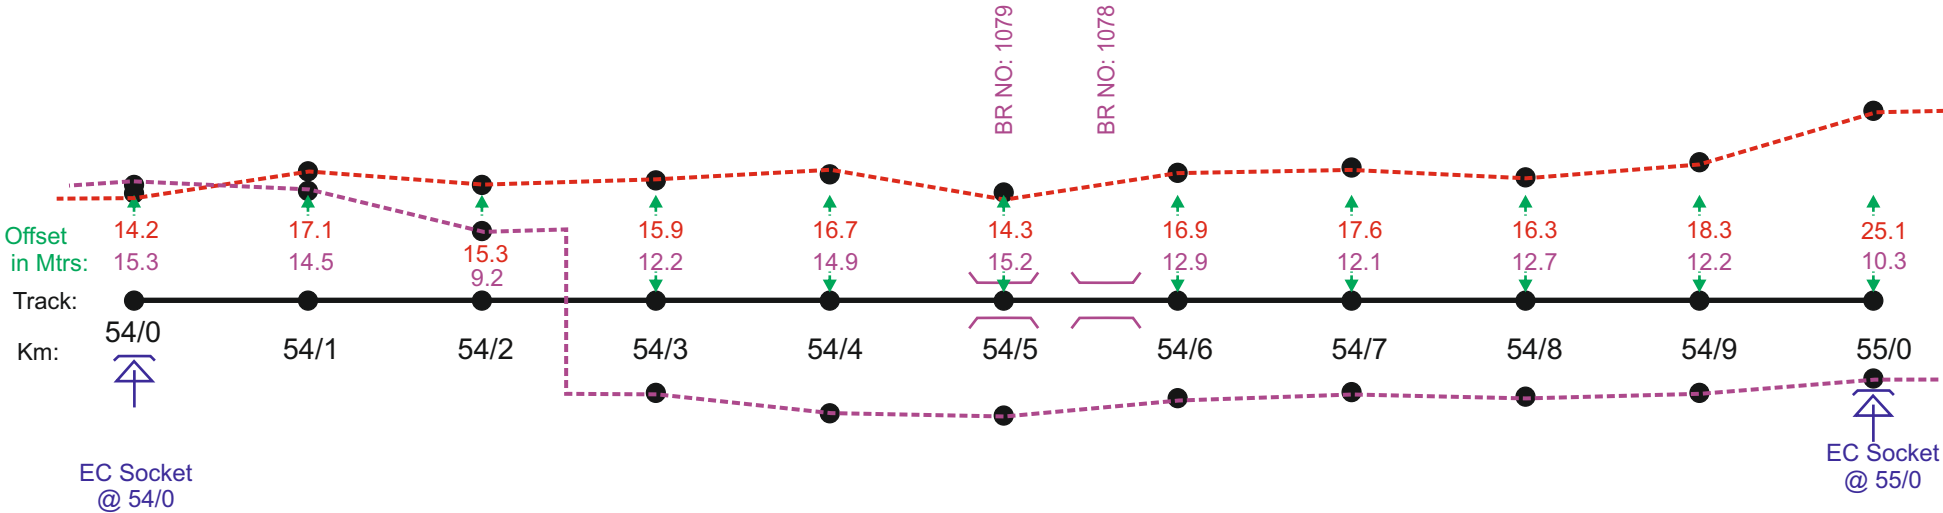

Depth in Mtrs: 0.9 0.8 0.8 0.8 0.75 0.75 0.75 0.75

← KALASAMUDRAM

KADIRI →


RHS

NOTE :- MEASUREMENT IN METERS FROM CENTER LINE OF THE TRACK.

	DRAWN	SIGNAL & TELECOMMUNICATIONS	
	SSE/TELE	<b>OFC + QUAD UNDER GROUND</b> CABLE ROUTE DIAGRAM BET :CHINNEKUTAPALLI - PILER	
	ADSTE		
		SHEET	SHEETS
		41	177

LEGEND

	POWER CABLE CROSSING		TRACK (Double Line)		OFC
	MLC		TRACK (Single Line)		'6' QUAD
	UMLC		ROB		'4' QUAD
	ILC		GIRDER BRIDGE		'6' QUAD + OFC
	OUT OF BOUNDRY		CONCRETE BRIDGE		OLD '6' QUAD
	OCCUPIED BY FORMER INSIDE BOUNDRY		EC SOCKET		OFC+ '4' QUAD

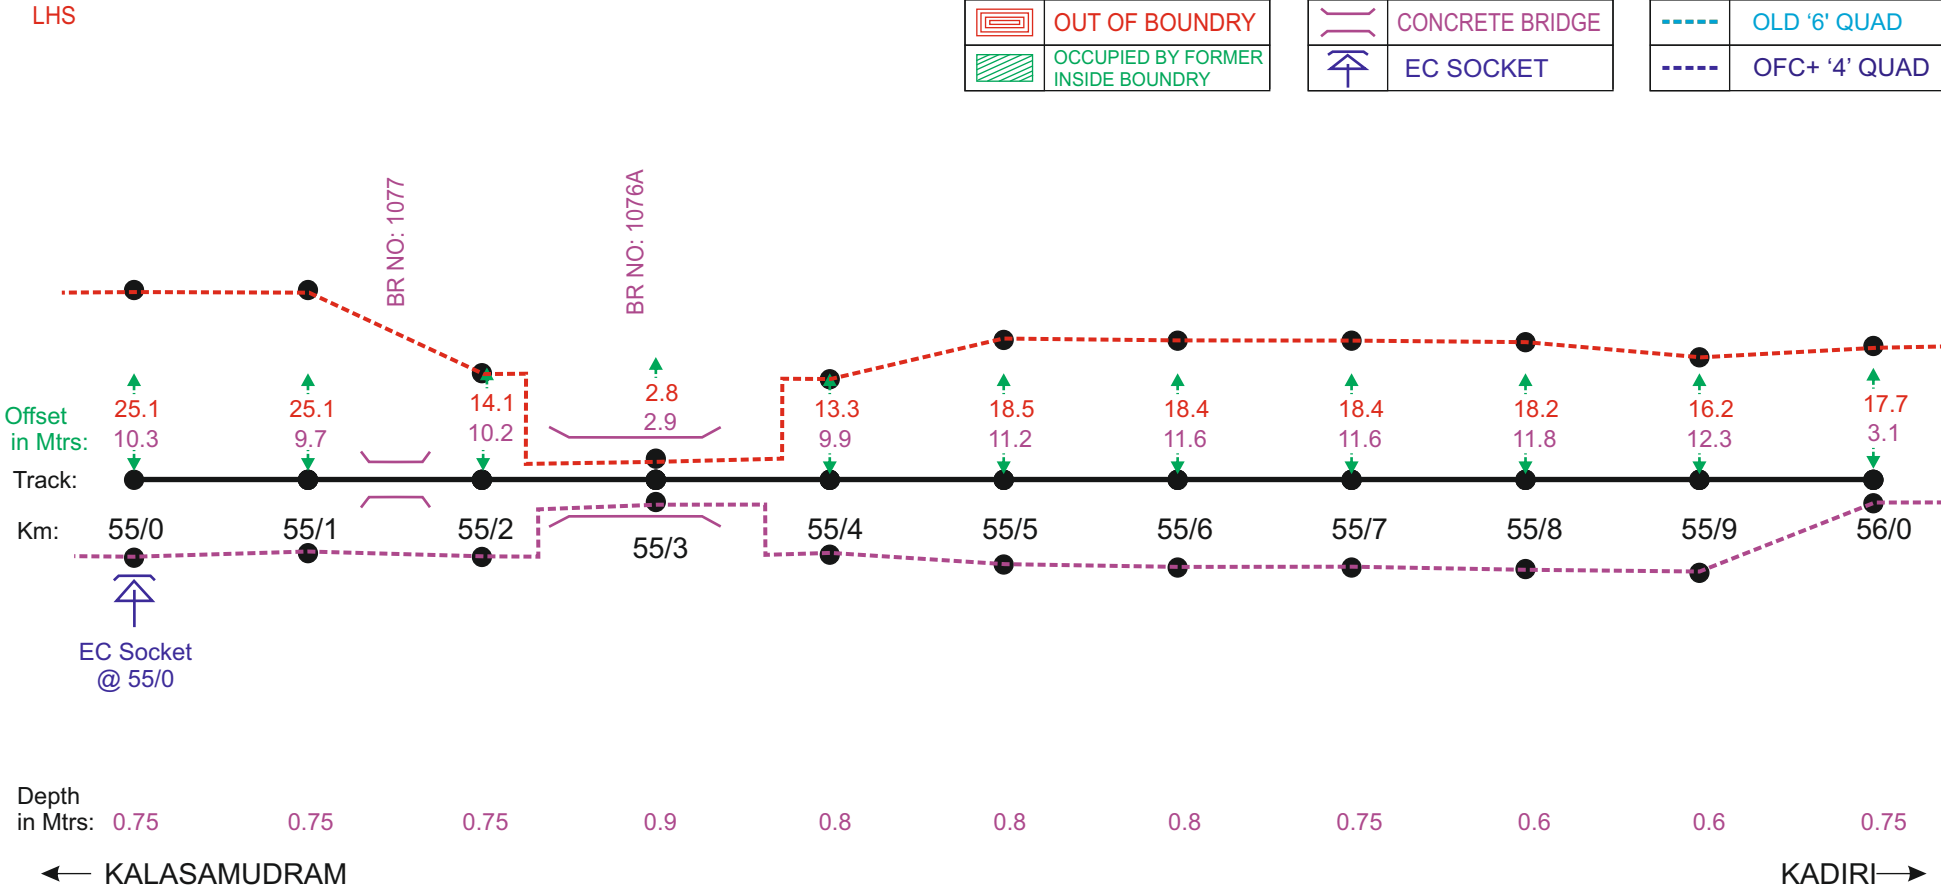


NOTE :- MEASUREMENT IN METERS FROM CENTER LINE OF THE TRACK.

	DRAWN	SIGNAL & TELECOMMUNICATIONS	
	SSE/TELE	OFC + QUAD UNDER GROUND CABLE ROUTE DIAGRAM BET :CHINNEKUTAPALLI - PILER	
	ADSTE		
		SHEET	SHEETS
		42	177

LEGEND

	POWER CABLE CROSSING		TRACK (Double Line)		OFC
	MLC		TRACK (Single Line)		'6' QUAD
	UMLC		ROB		'4' QUAD
	ILC		GIRDER BRIDGE		'6' QUAD + OFC
	OUT OF BOUNDRY		CONCRETE BRIDGE		OLD '6' QUAD
	OCCUPIED BY FORMER INSIDE BOUNDRY		EC SOCKET		OFC+ '4' QUAD

LHS

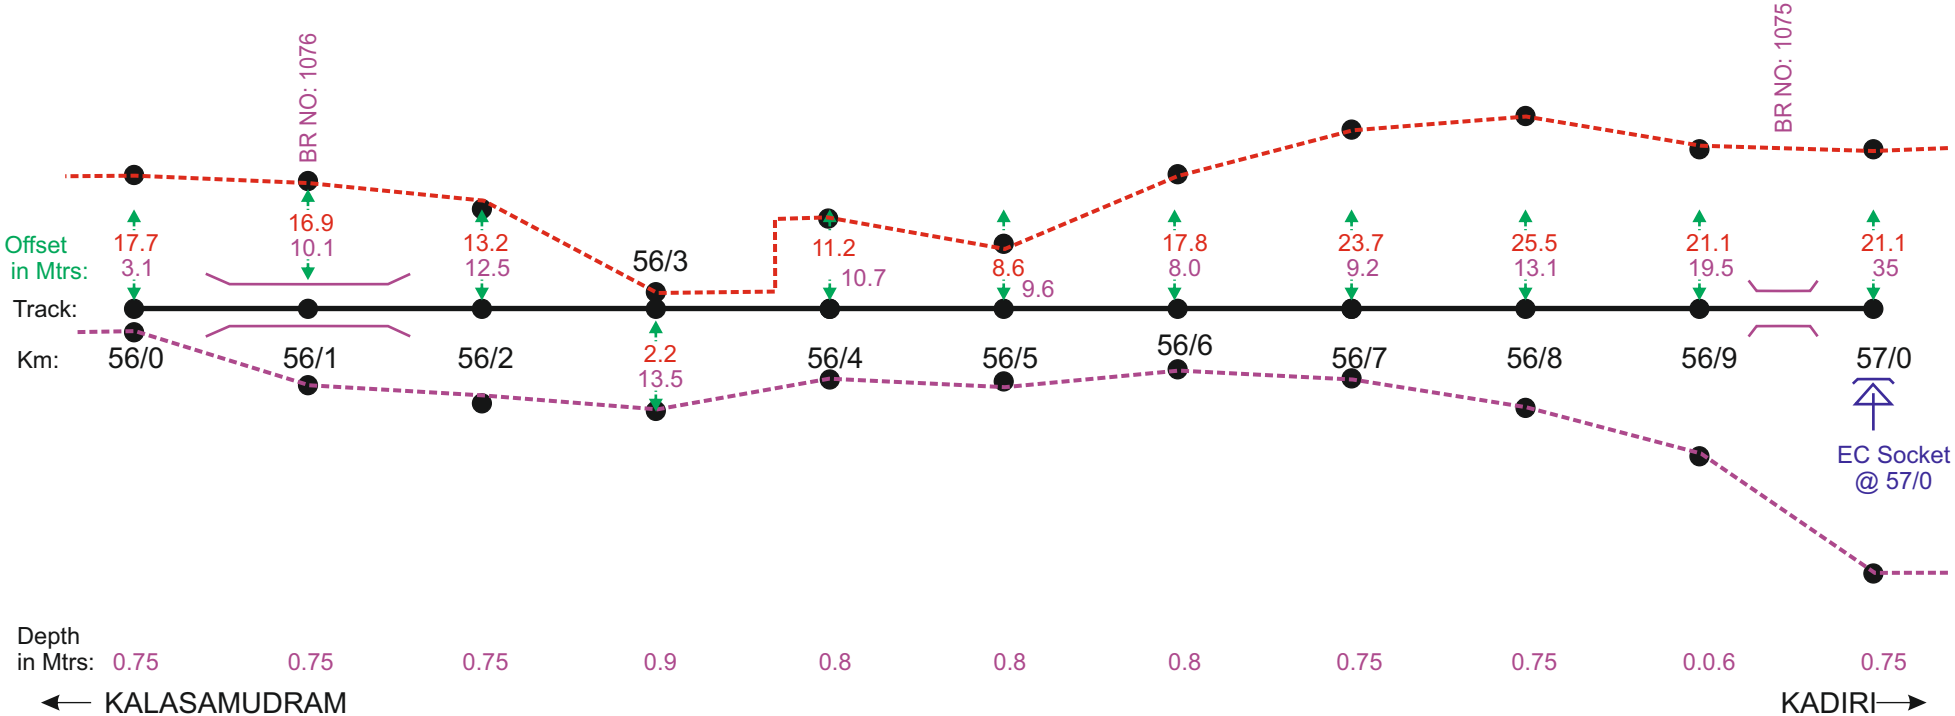

Depth

in Mtrs:

0.75

0.75

0.75

0.9

0.8

0.8

0.8

0.75

0.75

0.06

0.75

KALASAMUDRAM

KADIRI

RHS


NOTE :- MEASUREMENT IN METERS FROM CENTER LINE OF THE TRACK.

	DRAWN	SIGNAL & TELECOMMUNICATIONS	
	SSE/TELE	OFC + QUAD UNDER GROUND CABLE ROUTE DIAGRAM BET :CHINNEKUTAPALLI - PILER	
	ADSTE		
		SHEET	SHEETS
		43	177

LEGEND

	POWER CABLE CROSSING		TRACK (Double Line)		OFC
	MLC		TRACK (Single Line)		'6' QUAD
	UMLC		ROB		'4' QUAD
	ILC		GIRDER BRIDGE		'6' QUAD + OFC
	OUT OF BOUNDRY		CONCRETE BRIDGE		OLD '6' QUAD
	OCCUPIED BY FORMER INSIDE BOUNDRY		EC SOCKET		OFC + '4' QUAD

LHS

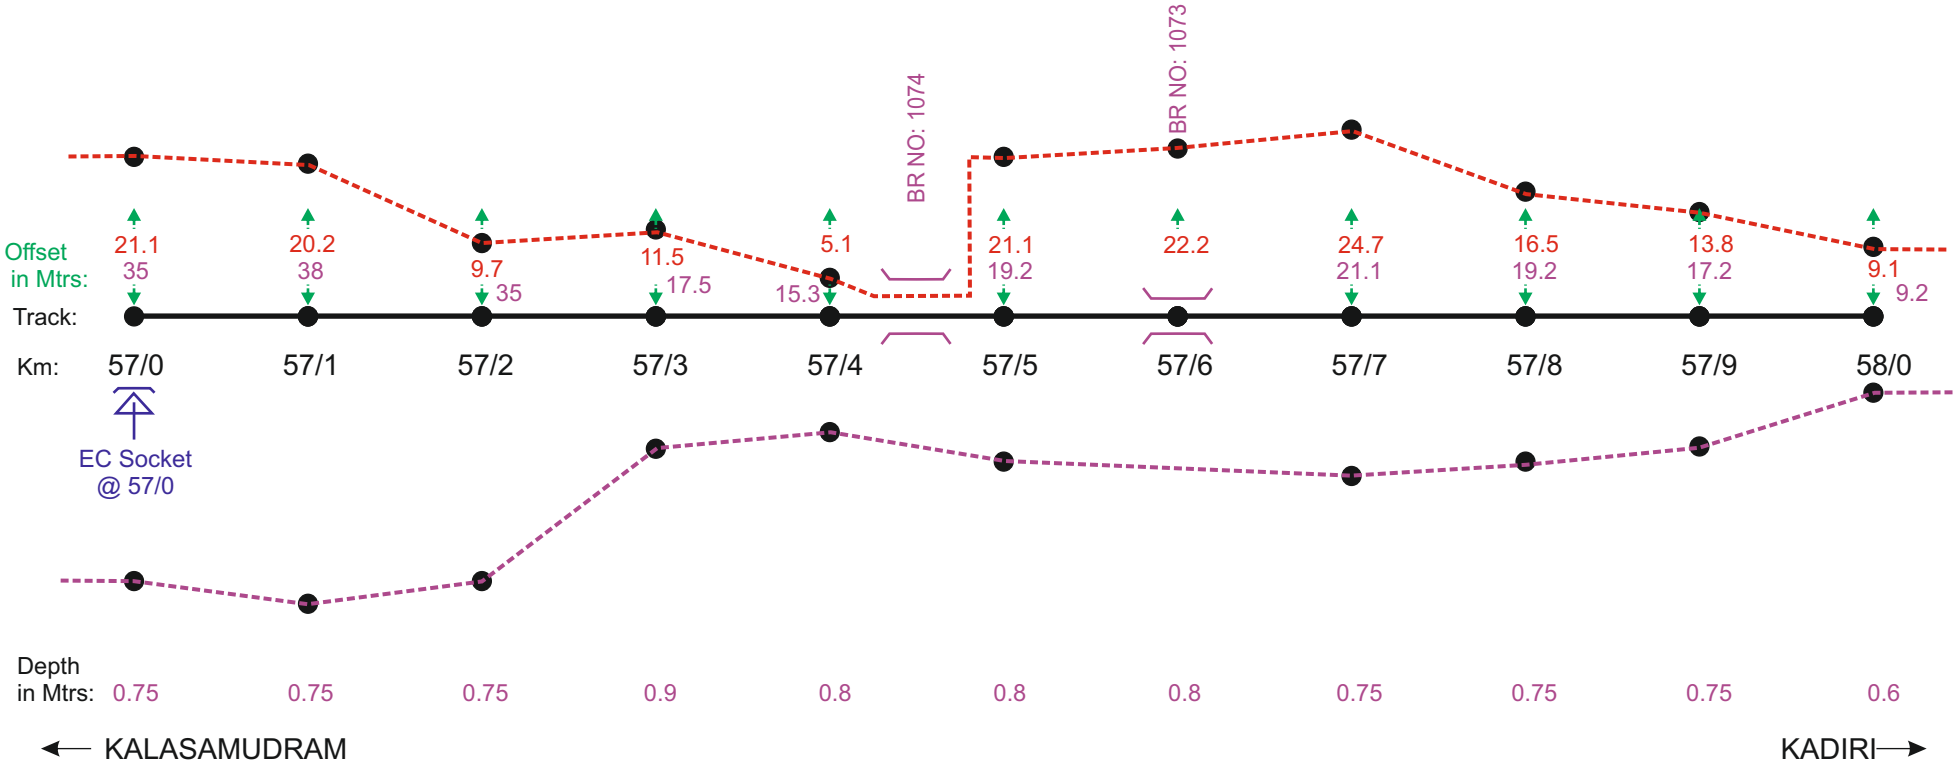

RHS


NOTE :- MEASUREMENT IN METERS FROM CENTER LINE OF THE TRACK.

	DRAWN	SIGNAL & TELECOMMUNICATIONS	
	SSE/TELE	OFC + QUAD UNDER GROUND CABLE ROUTE DIAGRAM BET :CHINNEKUTAPALLI - PILER	
	ADSTE		
		SHEET	SHEETS
		44	177

LEGEND

	POWER CABLE CROSSING		TRACK (Double Line)		OFC
	MLC		TRACK (Single Line)		'6' QUAD
	UMLC		ROB		'4' QUAD
	ILC		GIRDER BRIDGE		'6' QUAD + OFC
	OUT OF BOUNDRY		CONCRETE BRIDGE		OLD '6' QUAD
	OCCUPIED BY FORMER INSIDE BOUNDRY		EC SOCKET		OFC+ '4' QUAD

LHS

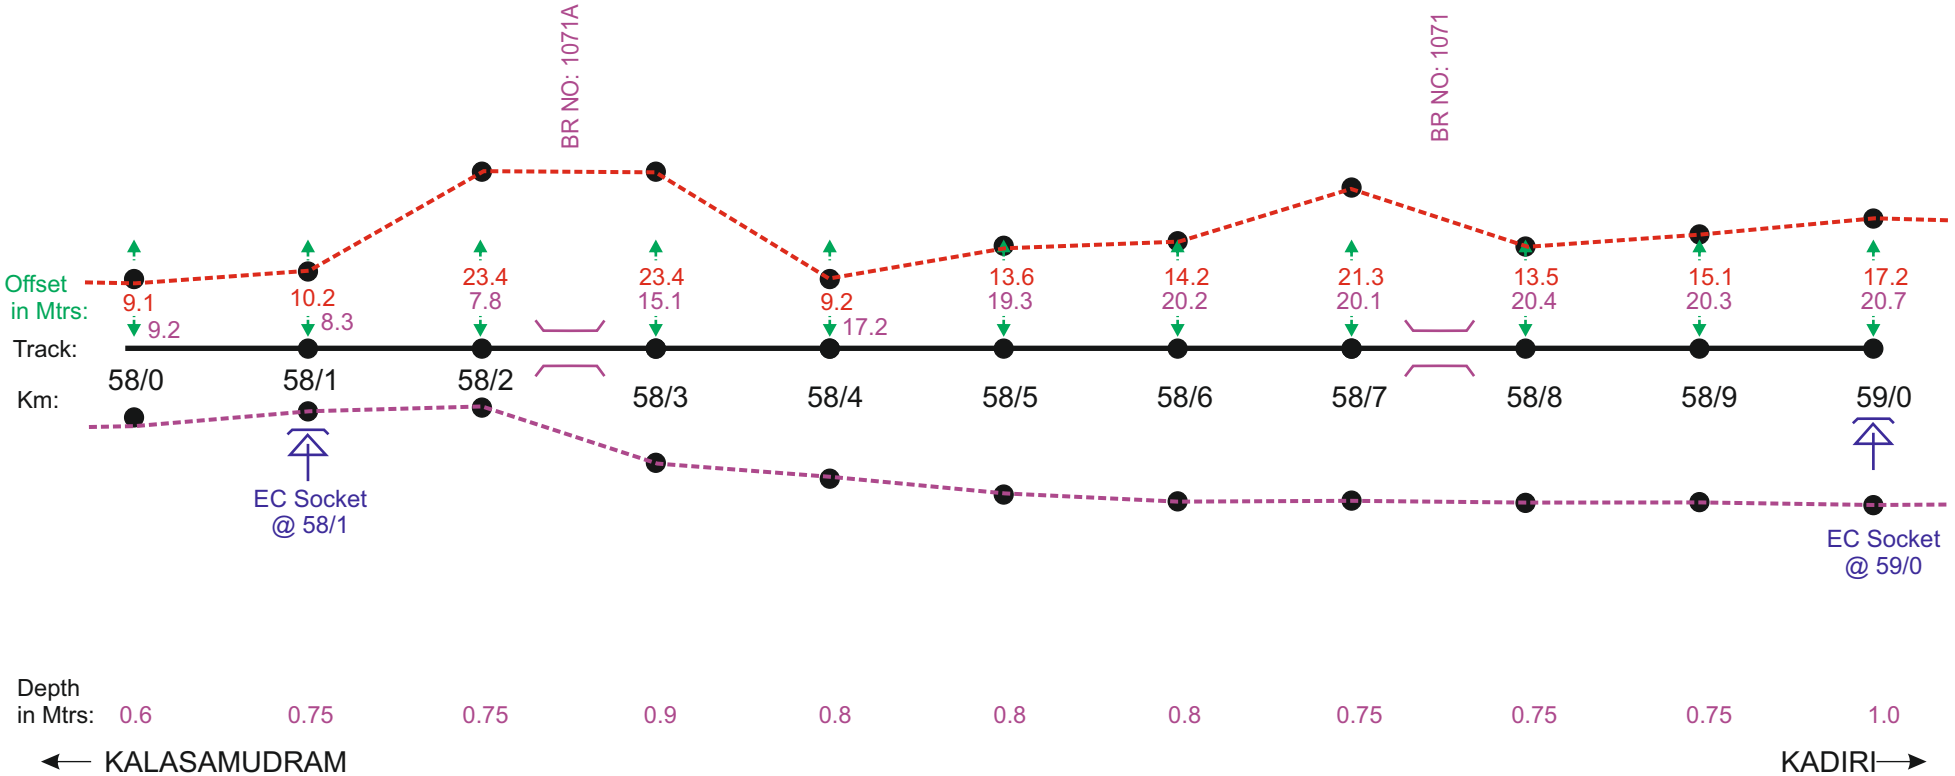

RHS


NOTE :- MEASUREMENT IN METERS FROM CENTER LINE OF THE TRACK.

	DRAWN	SIGNAL & TELECOMMUNICATIONS	
	SSE/TELE	<b>OFC + QUAD UNDER GROUND</b> CABLE ROUTE DIAGRAM BET :CHINNEKUTAPALLI - PILER	
	ADSTE		
		SHEET	SHEETS
		45	177

LEGEND

	POWER CABLE CROSSING		TRACK (Double Line)		OFC
	MLC		TRACK (Single Line)		'6' QUAD
	UMLC		ROB		'4' QUAD
	ILC		GIRDER BRIDGE		'6' QUAD + OFC
	OUT OF BOUNDRY		CONCRETE BRIDGE		OLD '6' QUAD
	OCCUPIED BY FORMER INSIDE BOUNDRY		EC SOCKET		OFC+ '4' QUAD

LHS

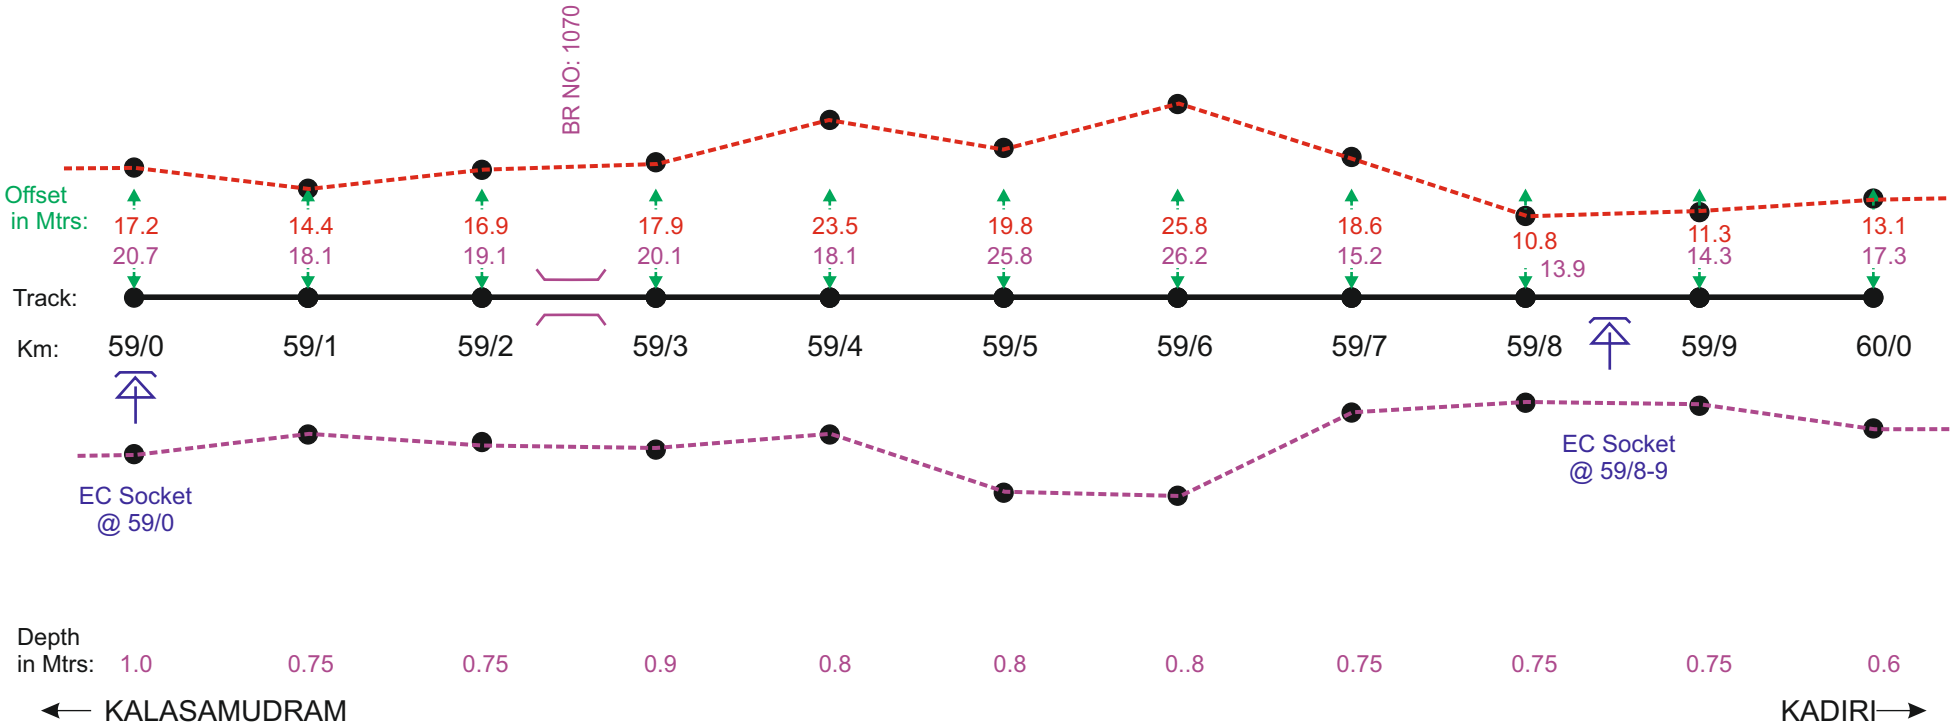

RHS


NOTE :- MEASUREMENT IN METERS FROM CENTER LINE OF THE TRACK.

	DRAWN	SIGNAL & TELECOMMUNICATIONS	
	SSE/TELE	OFC + QUAD UNDER GROUND CABLE ROUTE DIAGRAM BET :CHINNEKUTAPALLI - PILER	
	ADSTE		
		SHEET	SHEETS
		46	177

LEGEND

	POWER CABLE CROSSING		TRACK (Double Line)		OFC
	MLC		TRACK (Single Line)		'6' QUAD
	UMLC		ROB		'4' QUAD
	ILC		GIRDER BRIDGE		'6' QUAD + OFC
	OUT OF BOUNDRY		CONCRETE BRIDGE		OLD '6' QUAD
	OCCUPIED BY FORMER INSIDE BOUNDRY		EC SOCKET		OFC + '4' QUAD

LHS

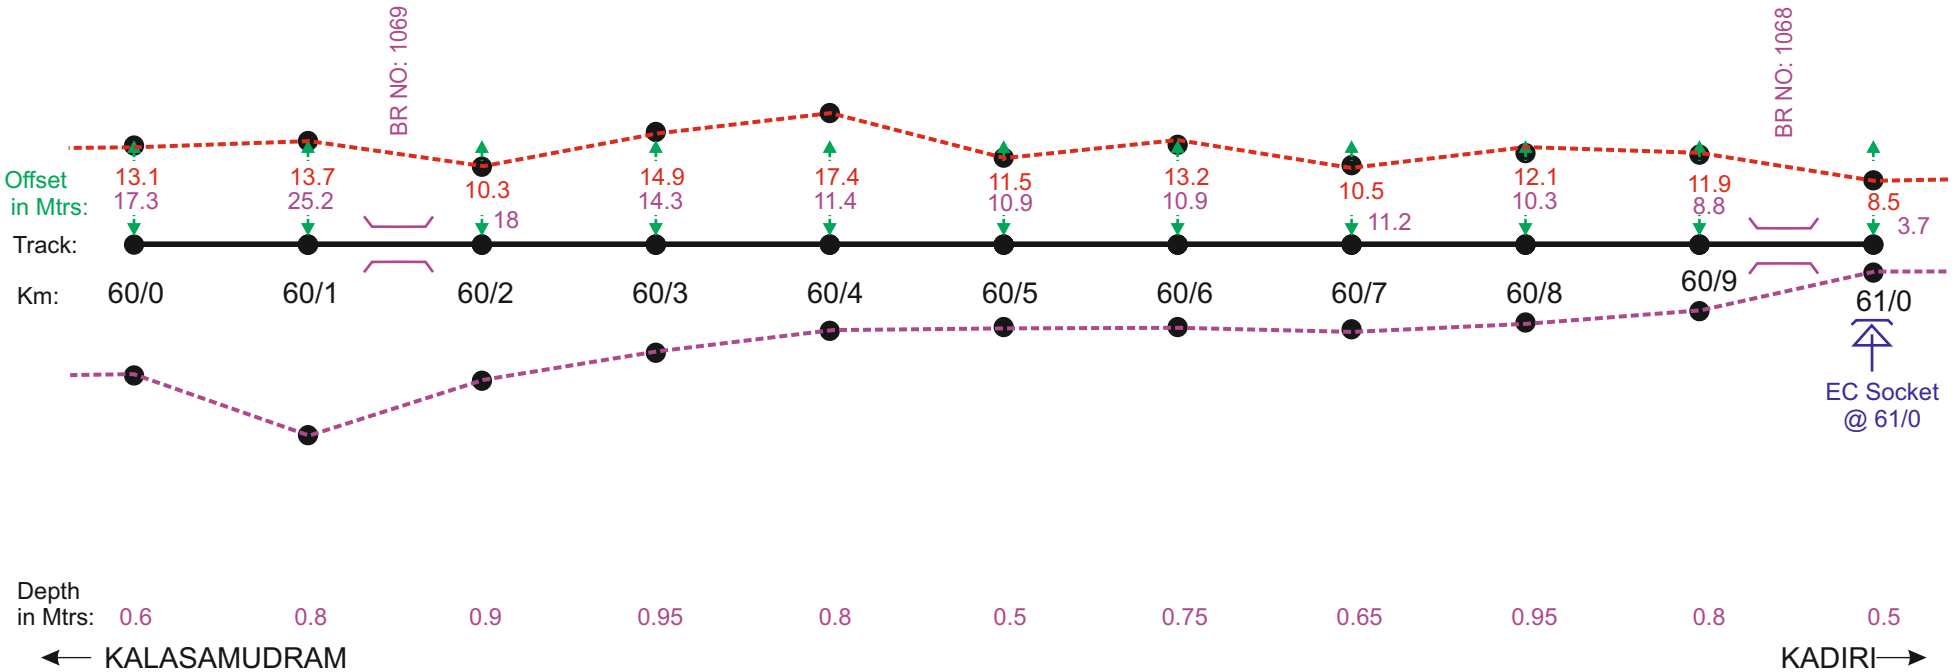

RHS

NOTE :- MEASUREMENT IN METERS FROM CENTER LINE OF THE TRACK.


	DRAWN	SIGNAL & TELECOMMUNICATIONS	
	SSE/TELE	OFC + QUAD UNDER GROUND CABLE ROUTE DIAGRAM BET :CHINNEKUTAPALLI - PILER	
	ADSTE		
		SHEET	SHEETS
		47	177



LEGEND

	POWER CABLE CROSSING		TRACK (Double Line)		OFC
	MLC		TRACK (Single Line)		'6' QUAD
	UMLC		ROB		'4' QUAD
	ILC		GIRDER BRIDGE		'6' QUAD + OFC
	OUT OF BOUNDRY		CONCRETE BRIDGE		OLD '6' QUAD
	OCCUPIED BY FORMER INSIDE BOUNDRY		EC SOCKET		OFC + '4' QUAD

LHS

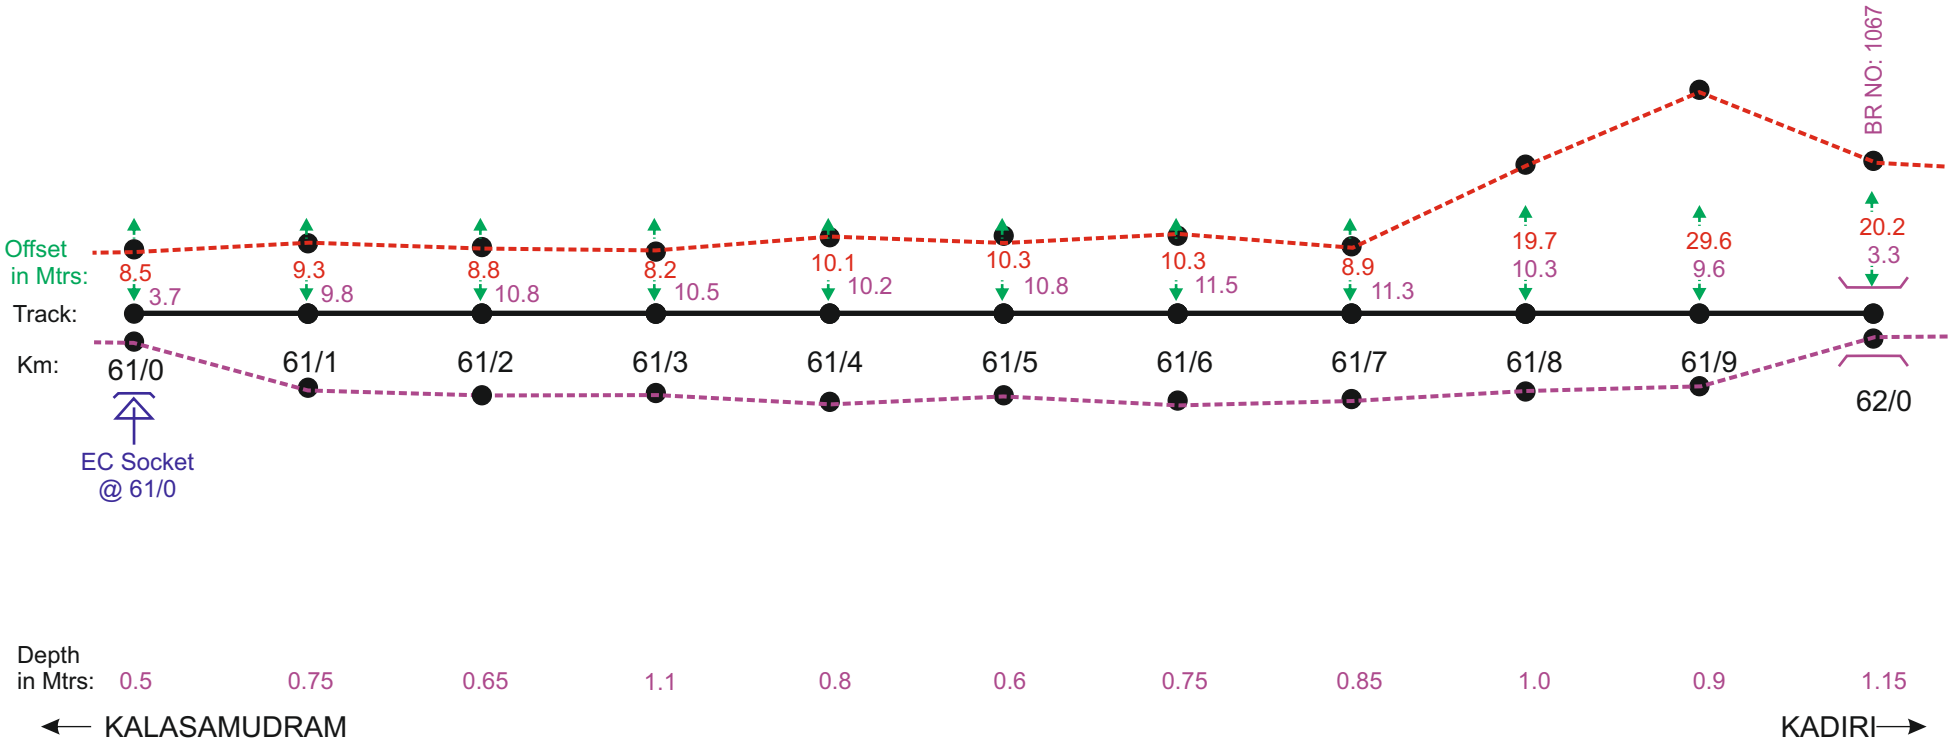

RHS

NOTE :- MEASUREMENT IN METERS FROM CENTER LINE OF THE TRACK.

	DRAWN	SIGNAL & TELECOMMUNICATIONS	
	SSE/TELE	OFC + QUAD UNDER GROUND CABLE ROUTE DIAGRAM BET :CHINNEKUTAPALLI - PILER	
	ADSTE		
		SHEET	SHEETS
		48	177


LEGEND

	POWER CABLE CROSSING		TRACK (Double Line)		OFC
	MLC		TRACK (Single Line)		'6' QUAD
	UMLC		ROB		'4' QUAD
	ILC		GIRDER BRIDGE		'6' QUAD + OFC
	OUT OF BOUNDRY		CONCRETE BRIDGE		OLD '6' QUAD
	OCCUPIED BY FORMER INSIDE BOUNDRY		EC SOCKET		OFC + '4' QUAD

1.2                      0.8                      0.9

LHS

Depth  
in Mtrs:

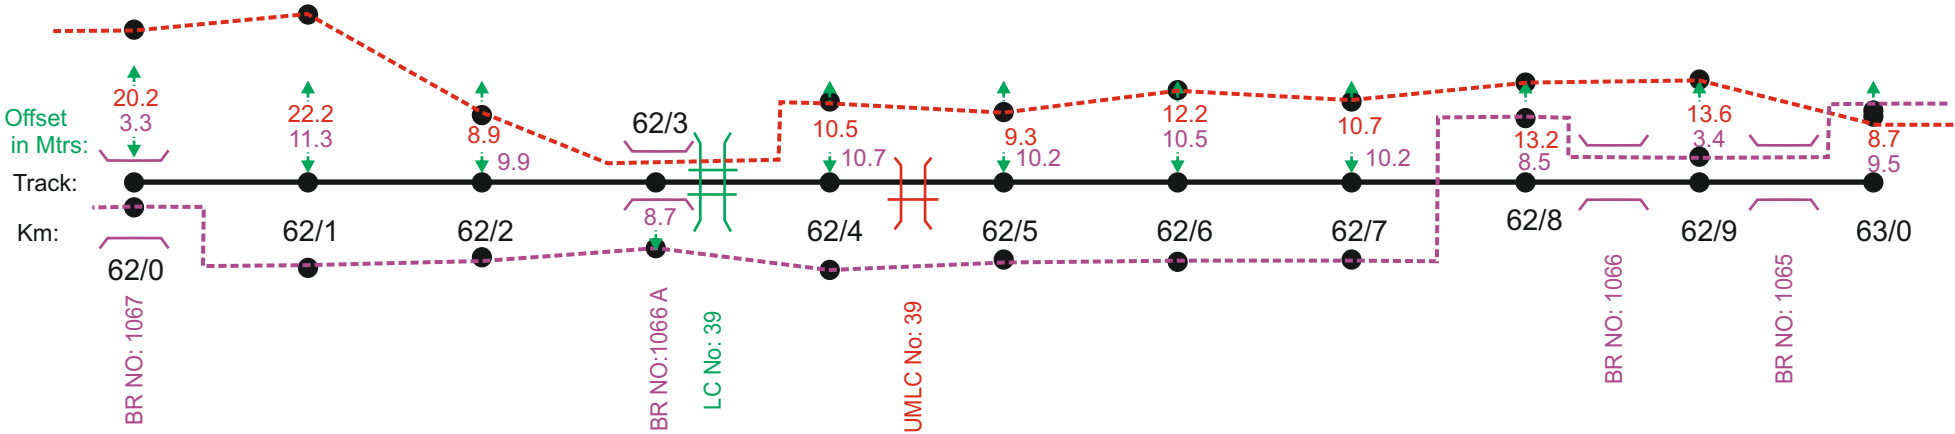

Depth  
in Mtrs:

1.15                      0.8                      0.9                      0.9                      0.85                      0.3                      1.0                      0.95

← KALASAMUDRAM










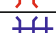








KADIRI →

RHS

NOTE :- MEASUREMENT IN METERS FROM CENTER LINE OF THE TRACK.


	DRAWN	SIGNAL & TELECOMMUNICATIONS	
	SSE/TELE	<b>OFC + QUAD UNDER GROUND</b>  CABLE ROUTE DIAGRAM BET :CHINNEKUTAPALLI - PILER	
	ADSTE		
		SHEET	SHEETS
		49	177

LEGEND

	POWER CABLE CROSSING		TRACK (Double Line)		OFC
	MLC		TRACK (Single Line)		'6' QUAD
	UMLC		ROB		'4' QUAD
	ILC		GIRDER BRIDGE		'6' QUAD + OFC
	OUT OF BOUNDRY		CONCRETE BRIDGE		OLD '6' QUAD
	OCCUPIED BY FORMER INSIDE BOUNDRY		EC SOCKET		OFC+ '4' QUAD

LHS

Depth in Mtrs: 0.9 0.9 0.9 0.75

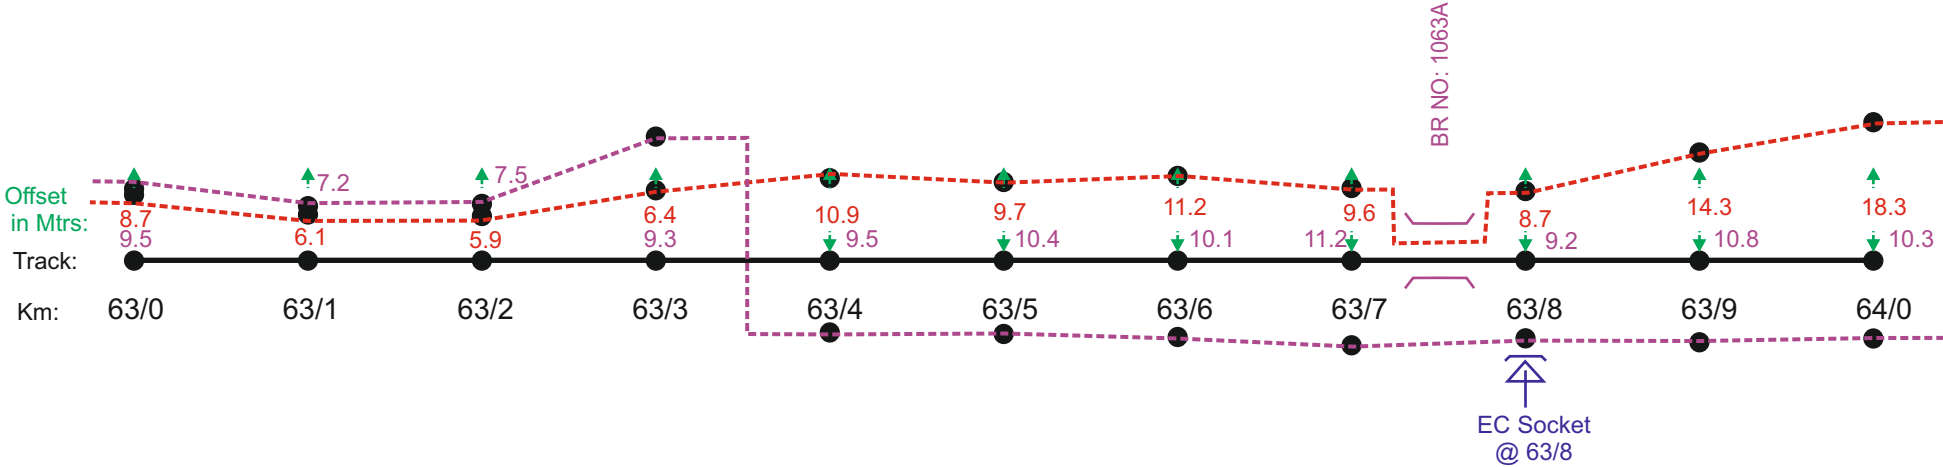



Depth in Mtrs:

← KALASAMUDRAM

RHS


NOTE :- MEASUREMENT IN METERS FROM CENTER LINE OF THE TRACK.

	DRAWN	SIGNAL & TELECOMMUNICATIONS	
	SSE/TELE	OFC + QUAD UNDER GROUND CABLE ROUTE DIAGRAM BET :CHINNEKUTAPALLI - PILER	
	ADSTE		
		SHEET	SHEETS
		50	177

LEGEND

	POWER CABLE CROSSING		TRACK (Double Line)		OFC
	MLC		TRACK (Single Line)		'6' QUAD
	UMLC		ROB		'4' QUAD
	ILC		GIRDER BRIDGE		'6' QUAD + OFC
	OUT OF BOUNDRY		CONCRETE BRIDGE		OLD '6' QUAD
	OCCUPIED BY FORMER INSIDE BOUNDRY		EC SOCKET		OFC+ '4' QUAD

LHS

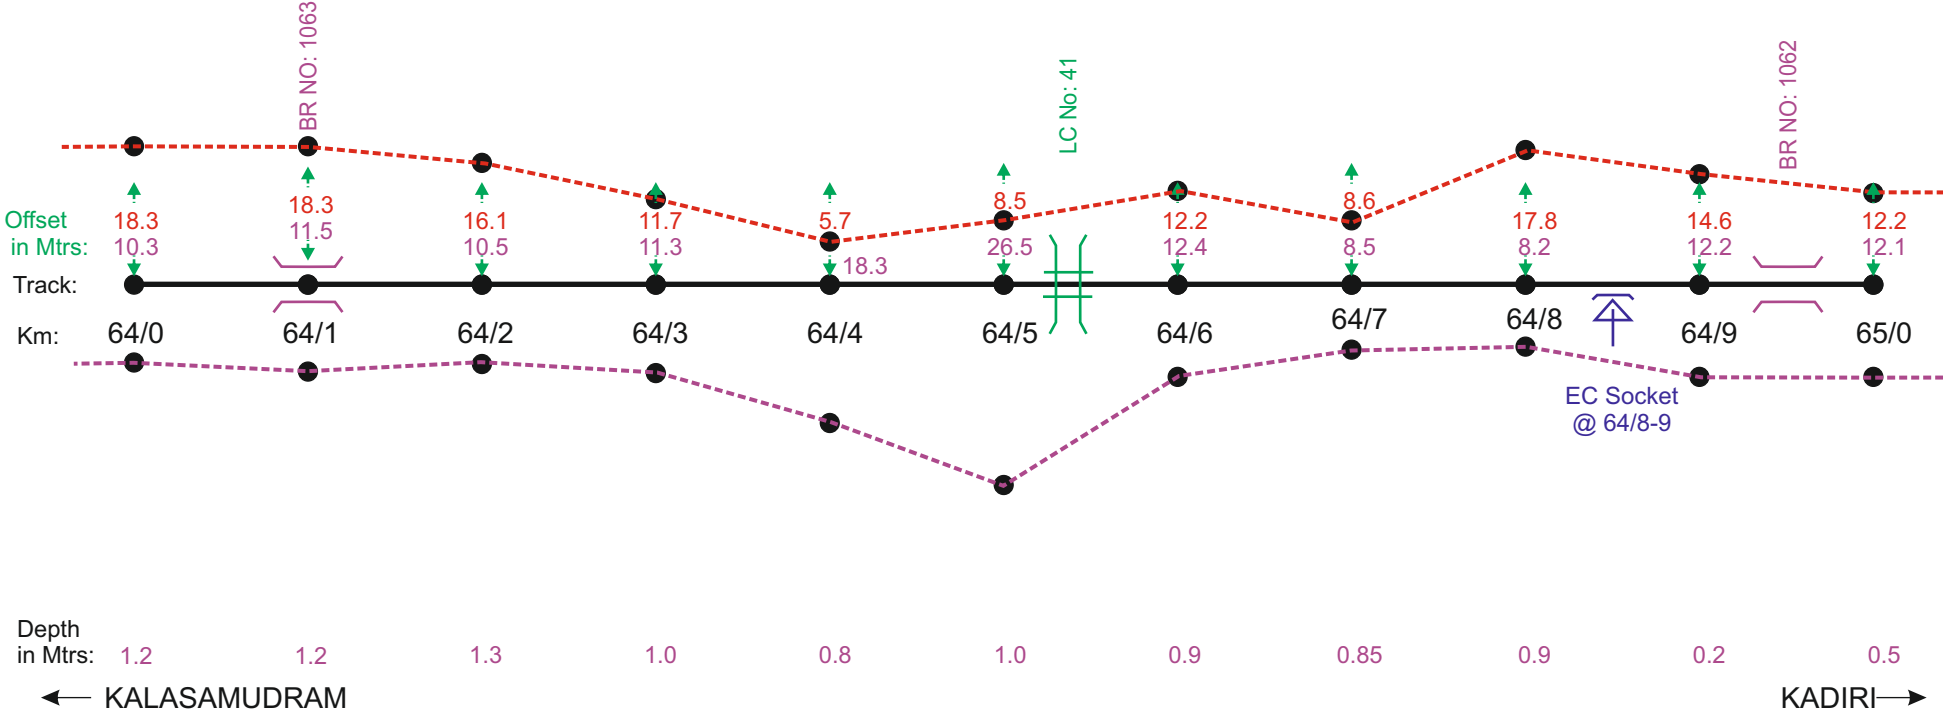

Depth  
in Mtrs:

1.2

1.2

1.3

1.0

0.8

1.0

0.9

0.85

0.9

0.2

0.5

← KALASAMUDRAM

KADIRI →

RHS


NOTE :- MEASUREMENT IN METERS FROM CENTER LINE OF THE TRACK.

	DRAWN	SIGNAL & TELECOMMUNICATIONS	
	SSE/TELE	OFC + QUAD UNDER GROUND CABLE ROUTE DIAGRAM BET :CHINNEKUTAPALLI - PILER	
	ADSTE		
		SHEET	SHEETS
		51	177

LEGEND

	POWER CABLE CROSSING		TRACK (Double Line)		OFC
	MLC		TRACK (Single Line)		'6' QUAD
	UMLC		ROB		'4' QUAD
	ILC		GIRDER BRIDGE		'6' QUAD + OFC
	OUT OF BOUNDRY		CONCRETE BRIDGE		OLD '6' QUAD
	OCCUPIED BY FORMER INSIDE BOUNDRY		EC SOCKET		OFC + '4' QUAD

LHS

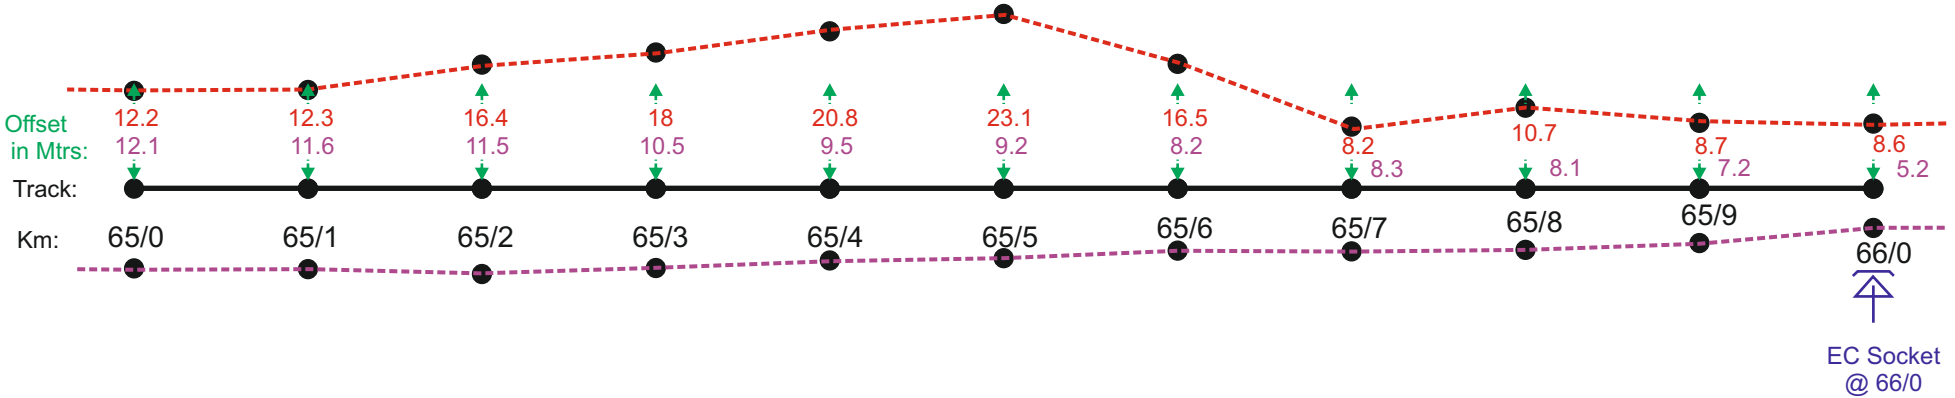

Depth in Mtrs: 0.5 0.5 1.2 0.85 1.2 0.65 0.8 0.85 1.0 0.95 0.75

← KALASAMUDRAM

KADIRI →

RHS


NOTE :- MEASUREMENT IN METERS FROM CENTER LINE OF THE TRACK.

	DRAWN	SIGNAL & TELECOMMUNICATIONS	
	SSE/TELE	OFC + QUAD UNDER GROUND CABLE ROUTE DIAGRAM BET :CHINNEKUTAPALLI - PILER	
	ADSTE		
		SHEET	SHEETS
		52	177

LEGEND

	POWER CABLE CROSSING		TRACK (Double Line)		OFC
	MLC		TRACK (Single Line)		'6' QUAD
	UMLC		ROB		'4' QUAD
	ILC		GIRDER BRIDGE		'6' QUAD + OFC
	OUT OF BOUNDRY		CONCRETE BRIDGE		OLD '6' QUAD
	OCCUPIED BY FORMER INSIDE BOUNDRY		EC SOCKET		OFC+ '4' QUAD

LHS

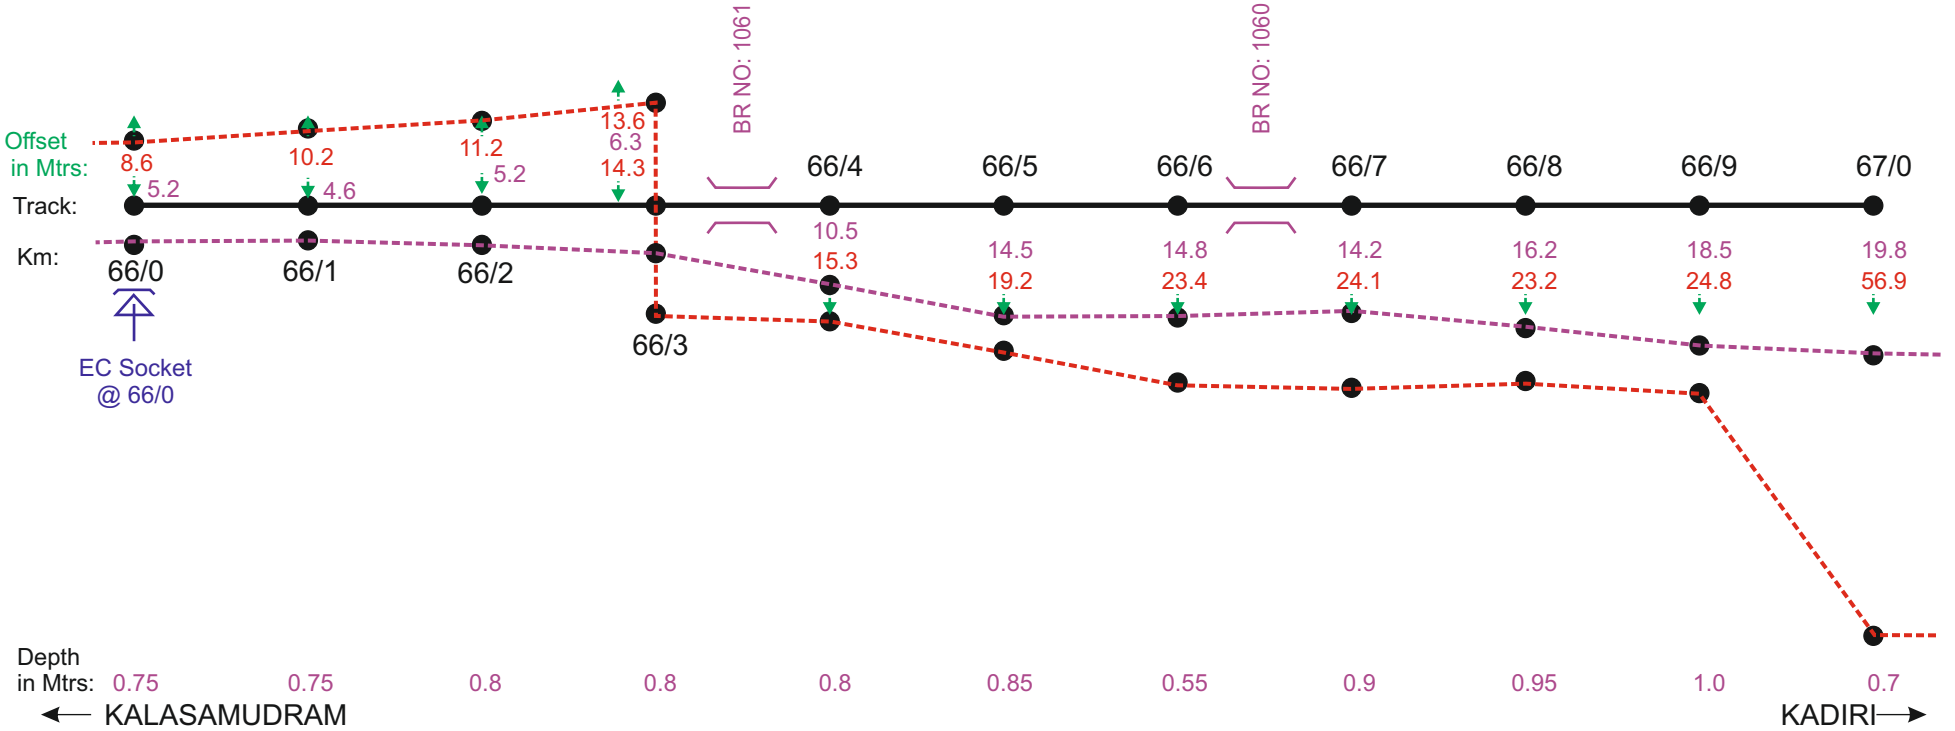

← KALASAMUDRAM

KADIRI →

RHS

NOTE :- MEASUREMENT IN METERS FROM CENTER LINE OF THE TRACK.

	DRAWN	SIGNAL & TELECOMMUNICATIONS	
	SSE/TELE	<b>OFC + QUAD UNDER GROUND</b> CABLE ROUTE DIAGRAM BET :CHINNEKUTAPALLI - PILER	
	ADSTE		
		SHEET	SHEETS
		53	177