


	POWER CABLE CROSSING		TRACK (Double Line)		OFC
	MLC		TRACK (Single Line)		'6' QUAD
	UMLC		ROB		'4' QUAD
	ILC		GIRDER BRIDGE		'6' QUAD + OFC
	OUT OF BOUNDRY		CONCRETE BRIDGE		OLD '6' QUAD
	OCCUPIED BY FORMER INSIDE BOUNDRY		EC SOCKET		OFC+ '4' QUAD

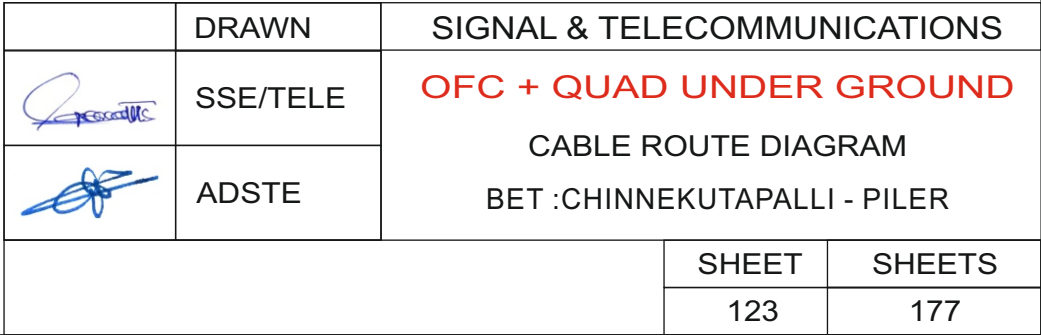


LEGEND

	POWER CABLE CROSSING
	MLC
	UMLC
	ILC
	OUT OF BOUNDRY
	OCCUPIED BY FORMER INSIDE BOUNDRY

	TRACK (Double Line)
	TRACK (Single Line)
	ROB
	GIRDER BRIDGE
	CONCRETE BRIDGE
	EC SOCKET

	OFC
	'6' QUAD
	'4' QUAD
	'6' QUAD + OFC
	OLD '6' QUAD
	OFC + '4' QUAD

LHS

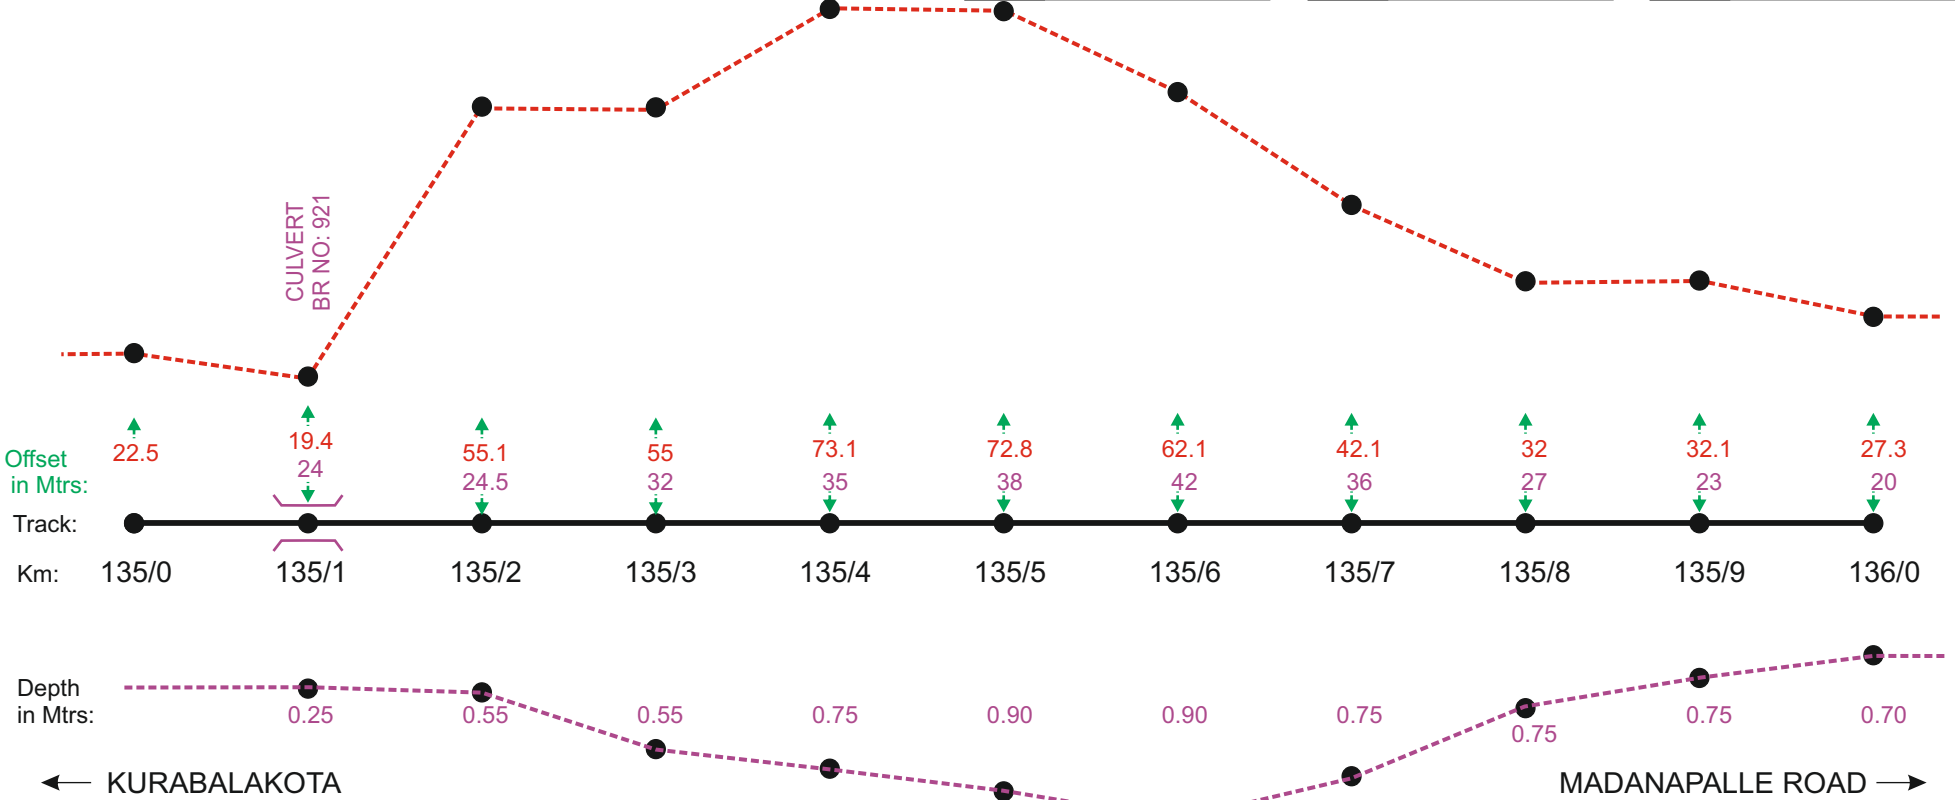

RHS


NOTE :- MEASUREMENT IN METERS FROM CENTER LINE OF THE TRACK.

	DRAWN	SIGNAL & TELECOMMUNICATIONS	
	SSE/TELE	OFC + QUAD UNDER GROUND CABLE ROUTE DIAGRAM BET :CHINNEKUTAPALLI - PILER	
	ADSTE		
		SHEET	SHEETS
		124	177

LEGEND

	POWER CABLE CROSSING		TRACK (Double Line)		OFC
	MLC		TRACK (Single Line)		'6' QUAD
	UMLC		ROB		'4' QUAD
	ILC		GIRDER BRIDGE		'6' QUAD + OFC
	OUT OF BOUNDRY		CONCRETE BRIDGE		OLD '6' QUAD
	OCCUPIED BY FORMER INSIDE BOUNDRY		EC SOCKET		OFC + '4' QUAD

LHS

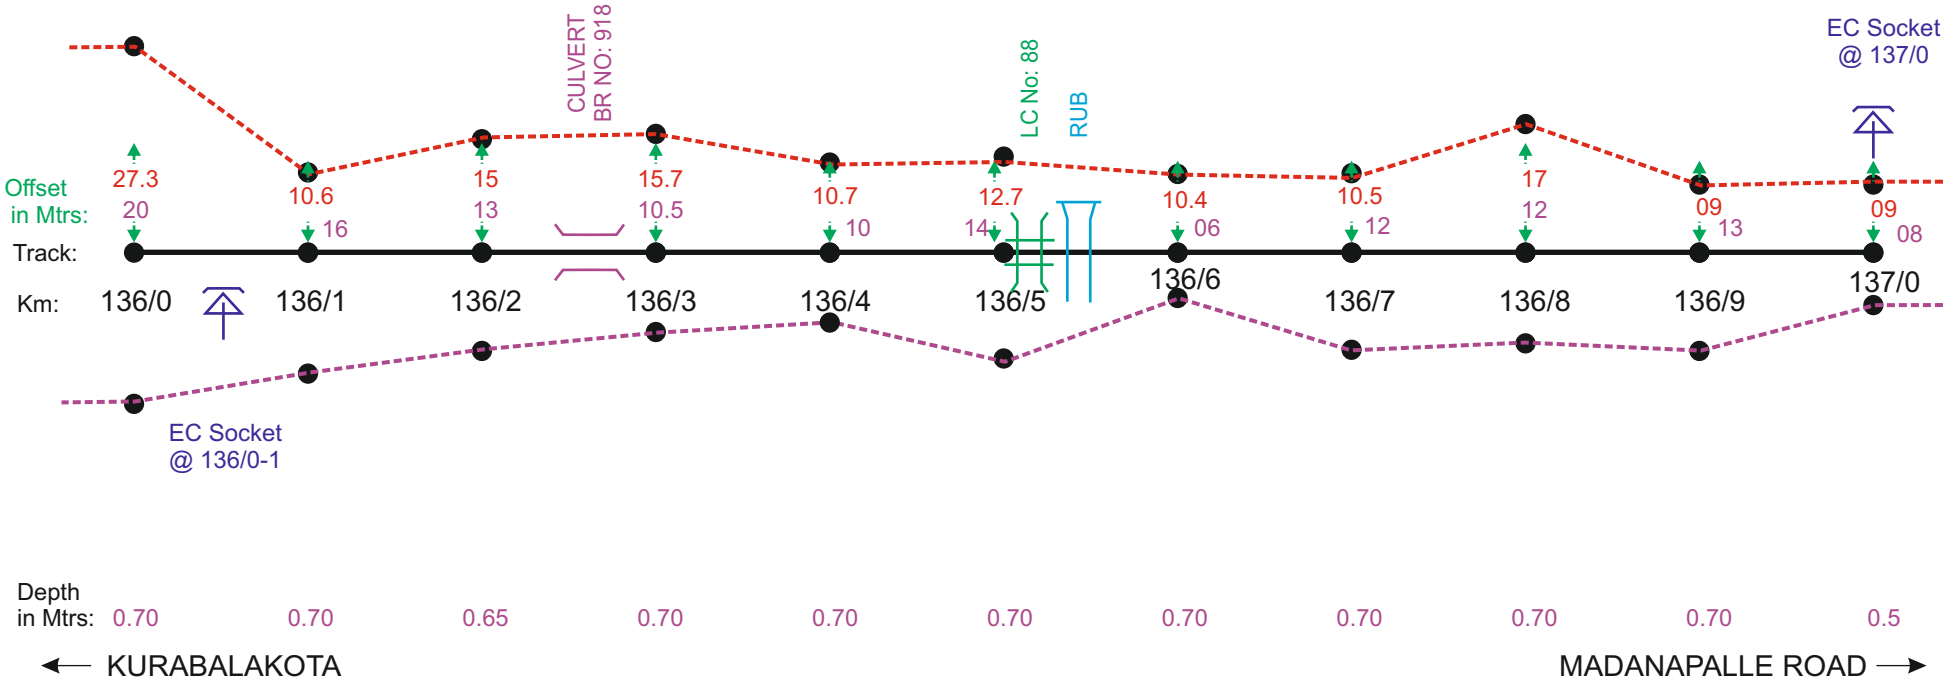

RHS


NOTE :- MEASUREMENT IN METERS FROM CENTER LINE OF THE TRACK.

	DRAWN	SIGNAL & TELECOMMUNICATIONS	
	SSE/TELE	OFC + QUAD UNDER GROUND CABLE ROUTE DIAGRAM BET :CHINNEKUTAPALLI - PILER	
	ADSTE		
		SHEET	SHEETS
		125	177

LEGEND

	POWER CABLE CROSSING		TRACK (Double Line)		OFC
	MLC		TRACK (Single Line)		'6' QUAD
	UMLC		ROB		'4' QUAD
	ILC		GIRDER BRIDGE		'6' QUAD + OFC
	OUT OF BOUNDRY		CONCRETE BRIDGE		OLD '6' QUAD
	OCCUPIED BY FORMER INSIDE BOUNDRY		EC SOCKET		OFC+ '4' QUAD

LHS

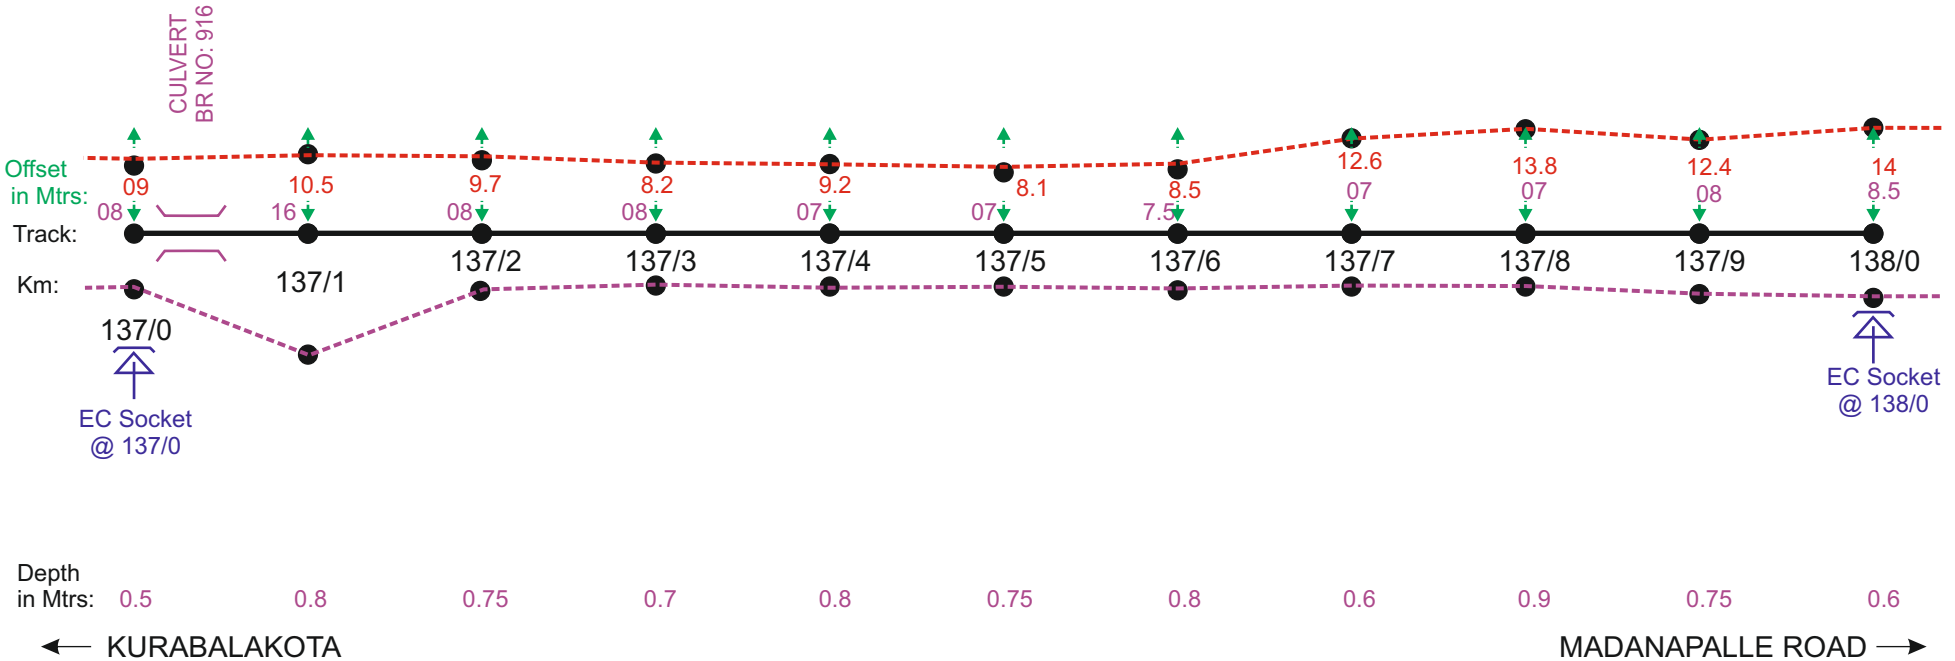

RHS


NOTE :- MEASUREMENT IN METERS FROM CENTER LINE OF THE TRACK.

	DRAWN	SIGNAL & TELECOMMUNICATIONS	
	SSE/TELE	OFC + QUAD UNDER GROUND CABLE ROUTE DIAGRAM BET :CHINNEKUTAPALLI - PILER	
	ADSTE		
		SHEET	SHEETS
		126	177

LEGEND

	POWER CABLE CROSSING		TRACK (Double Line)		OFC
	MLC		TRACK (Single Line)		'6' QUAD
	UMLC		ROB		'4' QUAD
	ILC		GIRDER BRIDGE		'6' QUAD + OFC
	OUT OF BOUNDRY		CONCRETE BRIDGE		OLD '6' QUAD
	OCCUPIED BY FORMER INSIDE BOUNDRY		EC SOCKET		OFC + '4' QUAD

LHS

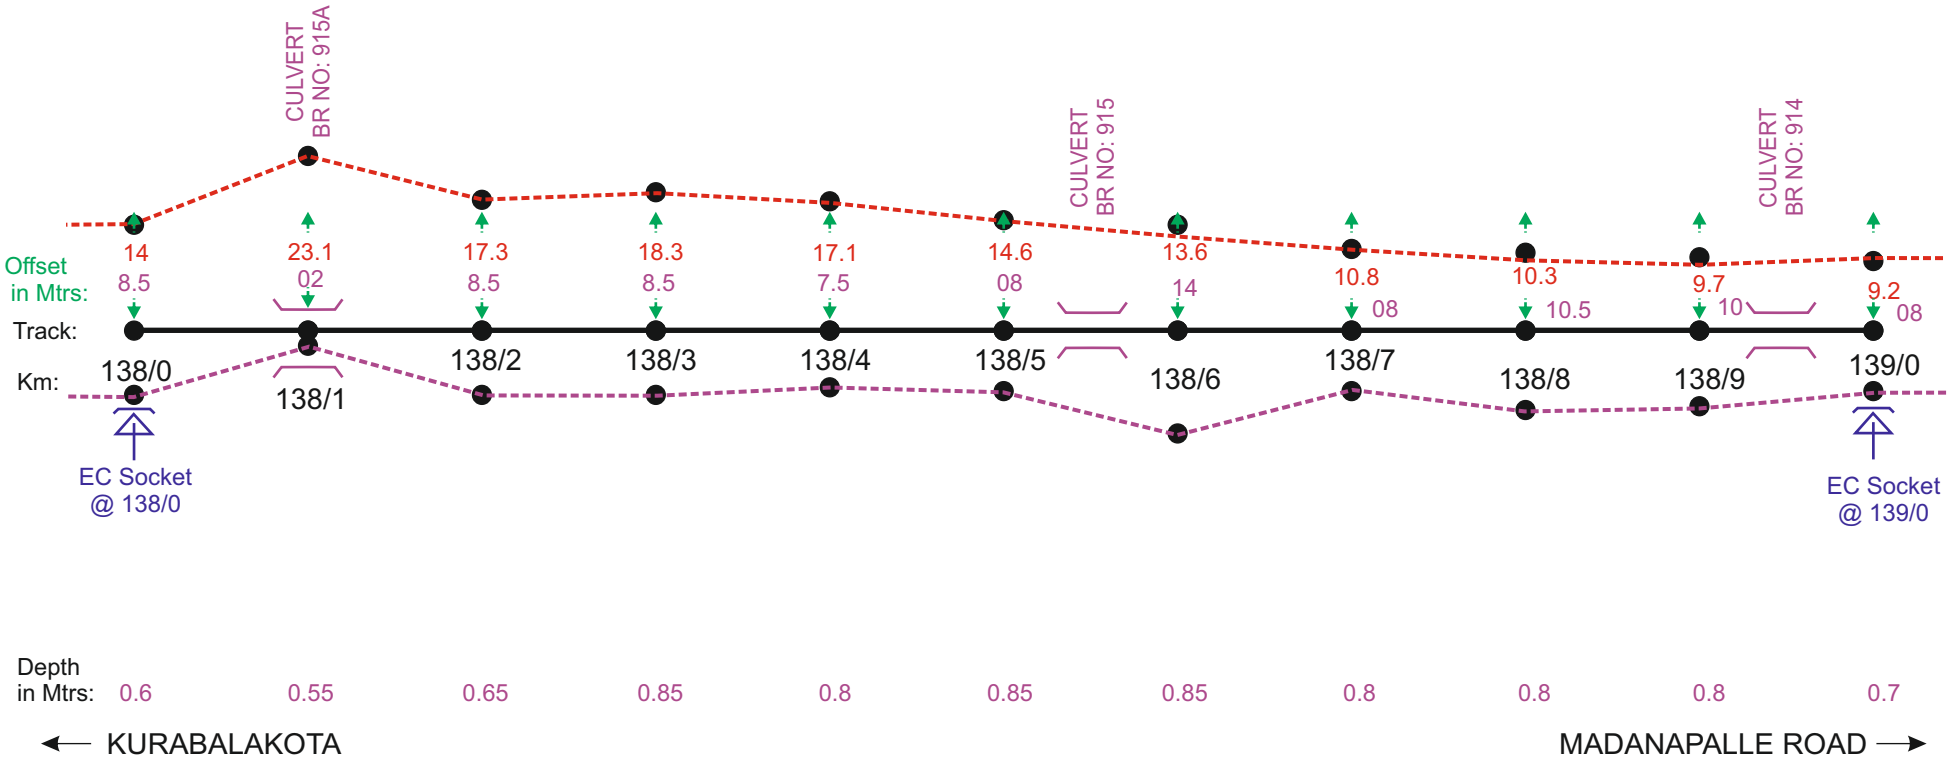

RHS


NOTE :- MEASUREMENT IN METERS FROM CENTER LINE OF THE TRACK.

	DRAWN	SIGNAL & TELECOMMUNICATIONS	
	SSE/TELE	OFC + QUAD UNDER GROUND CABLE ROUTE DIAGRAM BET :CHINNEKUTAPALLI - PILER	
	ADSTE		
		SHEET	SHEETS
		127	177

LEGEND

	POWER CABLE CROSSING		TRACK (Double Line)		OFC
	MLC		TRACK (Single Line)		'6' QUAD
	UMLC		ROB		'4' QUAD
	ILC		GIRDER BRIDGE		'6' QUAD + OFC
	OUT OF BOUNDRY		CONCRETE BRIDGE		OLD '6' QUAD
	OCCUPIED BY FORMER INSIDE BOUNDRY		EC SOCKET		OFC + '4' QUAD

LHS

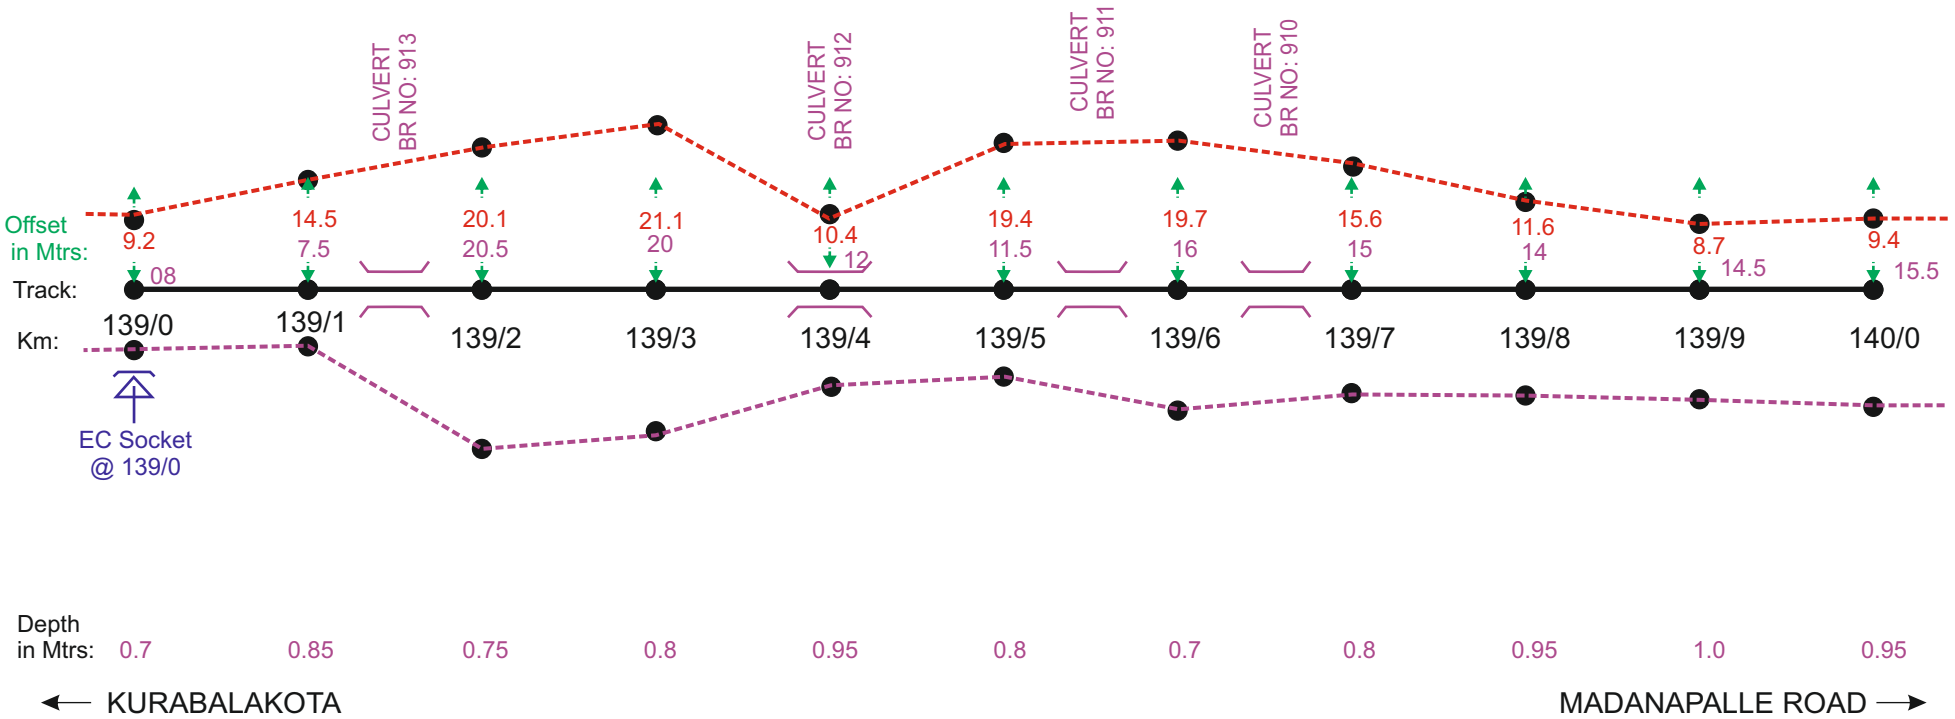

Depth
in Mtrs:

← KURABALAKOTA

MADANAPALLE ROAD →

RHS


NOTE :- MEASUREMENT IN METERS FROM CENTER LINE OF THE TRACK.

	DRAWN	SIGNAL & TELECOMMUNICATIONS	
	SSE/TELE	OFC + QUAD UNDER GROUND CABLE ROUTE DIAGRAM BET :CHINNEKUTAPALLI - PILER	
	ADSTE		
		SHEET	SHEETS
		128	177

LEGEND

	POWER CABLE CROSSING		TRACK (Double Line)		OFC
	MLC		TRACK (Single Line)		'6' QUAD
	UMLC		ROB		'4' QUAD
	ILC		GIRDER BRIDGE		'6' QUAD + OFC
	OUT OF BOUNDRY		CONCRETE BRIDGE		OLD '6' QUAD
	OCCUPIED BY FORMER INSIDE BOUNDRY		EC SOCKET		OFC + '4' QUAD

LHS

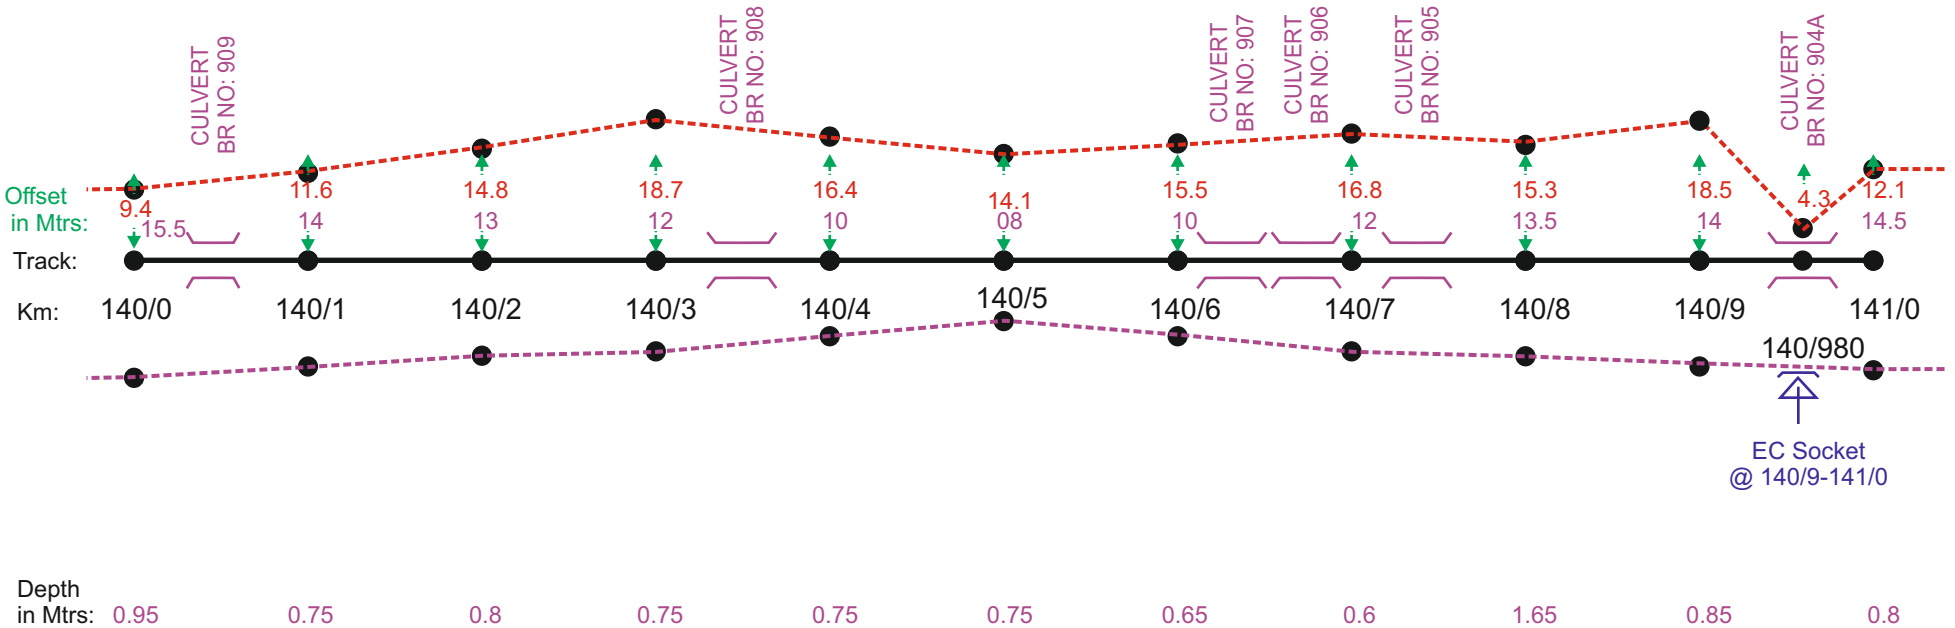

Depth
in Mtrs:

← KURABALAKOTA

MADANAPALLE ROAD →

RHS


NOTE :- MEASUREMENT IN METERS FROM CENTER LINE OF THE TRACK.

	DRAWN	SIGNAL & TELECOMMUNICATIONS	
	SSE/TELE	OFC + QUAD UNDER GROUND CABLE ROUTE DIAGRAM BET :CHINNEKUTAPALLI - PILER	
	ADSTE		
		SHEET	SHEETS
		129	177

LEGEND

	POWER CABLE CROSSING		TRACK (Double Line)		OFC
	MLC		TRACK (Single Line)		'6' QUAD
	UMLC		ROB		'4' QUAD
	ILC		GIRDER BRIDGE		'6' QUAD + OFC
	OUT OF BOUNDRY		CONCRETE BRIDGE		OLD '6' QUAD
	OCCUPIED BY FORMER INSIDE BOUNDRY		EC SOCKET		OFC + '4' QUAD

LHS

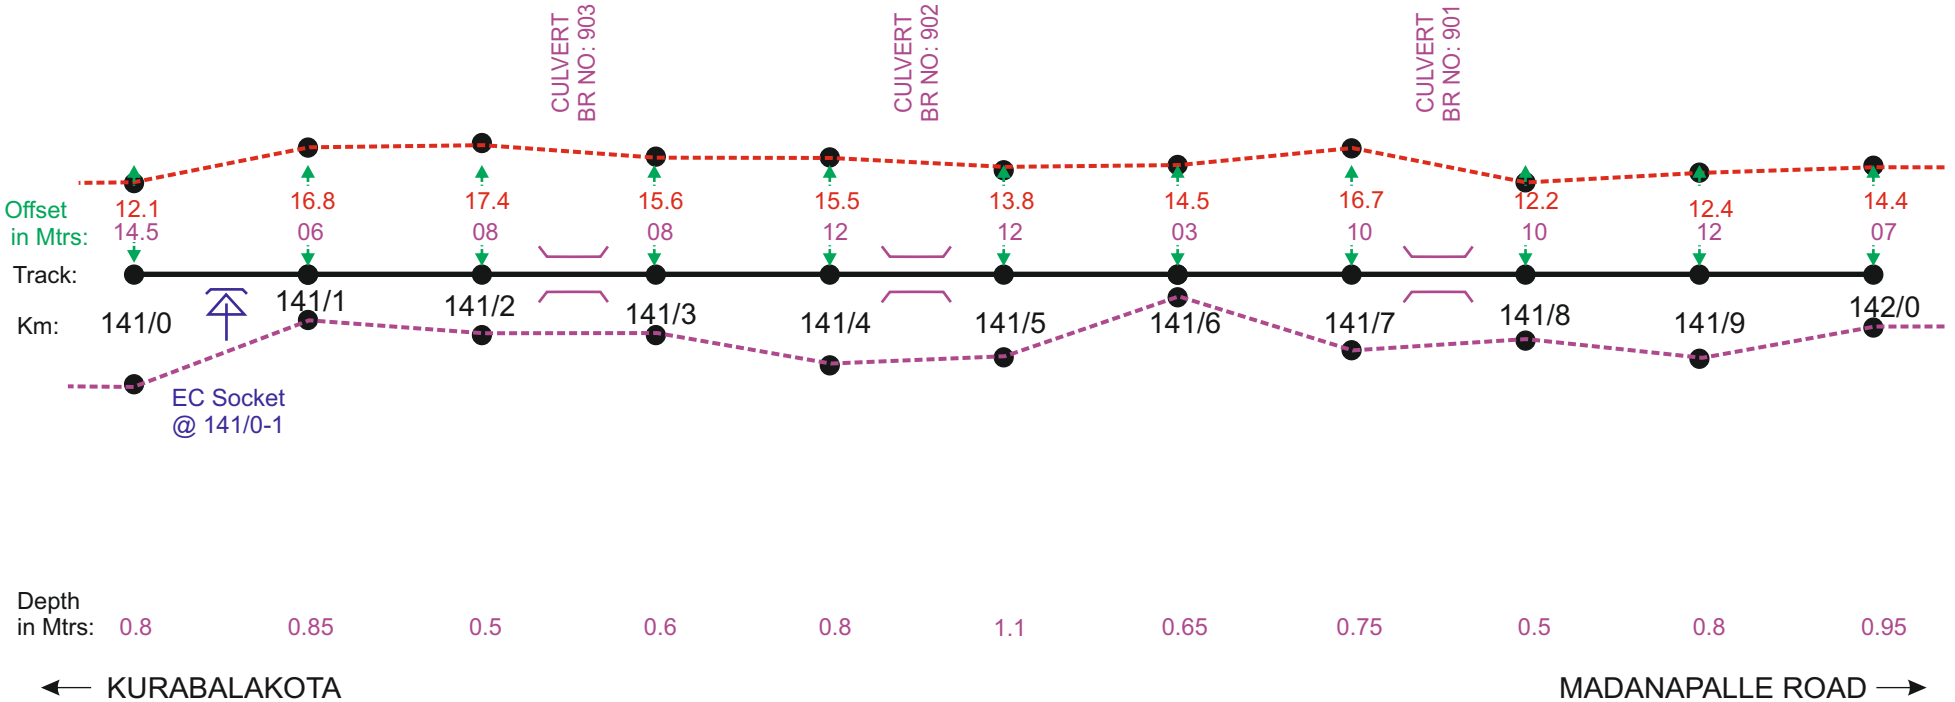

Depth
in Mtrs:

RHS


NOTE :- MEASUREMENT IN METERS FROM CENTER LINE OF THE TRACK.

	DRAWN	SIGNAL & TELECOMMUNICATIONS	
	SSE/TELE	OFC + QUAD UNDER GROUND CABLE ROUTE DIAGRAM BET :CHINNEKUTAPALLI - PILER	
	ADSTE		
		SHEET	SHEETS
		130	177

LEGEND

	POWER CABLE CROSSING		TRACK (Double Line)		OFC
	MLC		TRACK (Single Line)		'6' QUAD
	UMLC		ROB		'4' QUAD
	ILC		GIRDER BRIDGE		'6' QUAD + OFC
	OUT OF BOUNDRY		CONCRETE BRIDGE		OLD '6' QUAD
	OCCUPIED BY FORMER INSIDE BOUNDRY		EC SOCKET		OFC + '4' QUAD

LHS

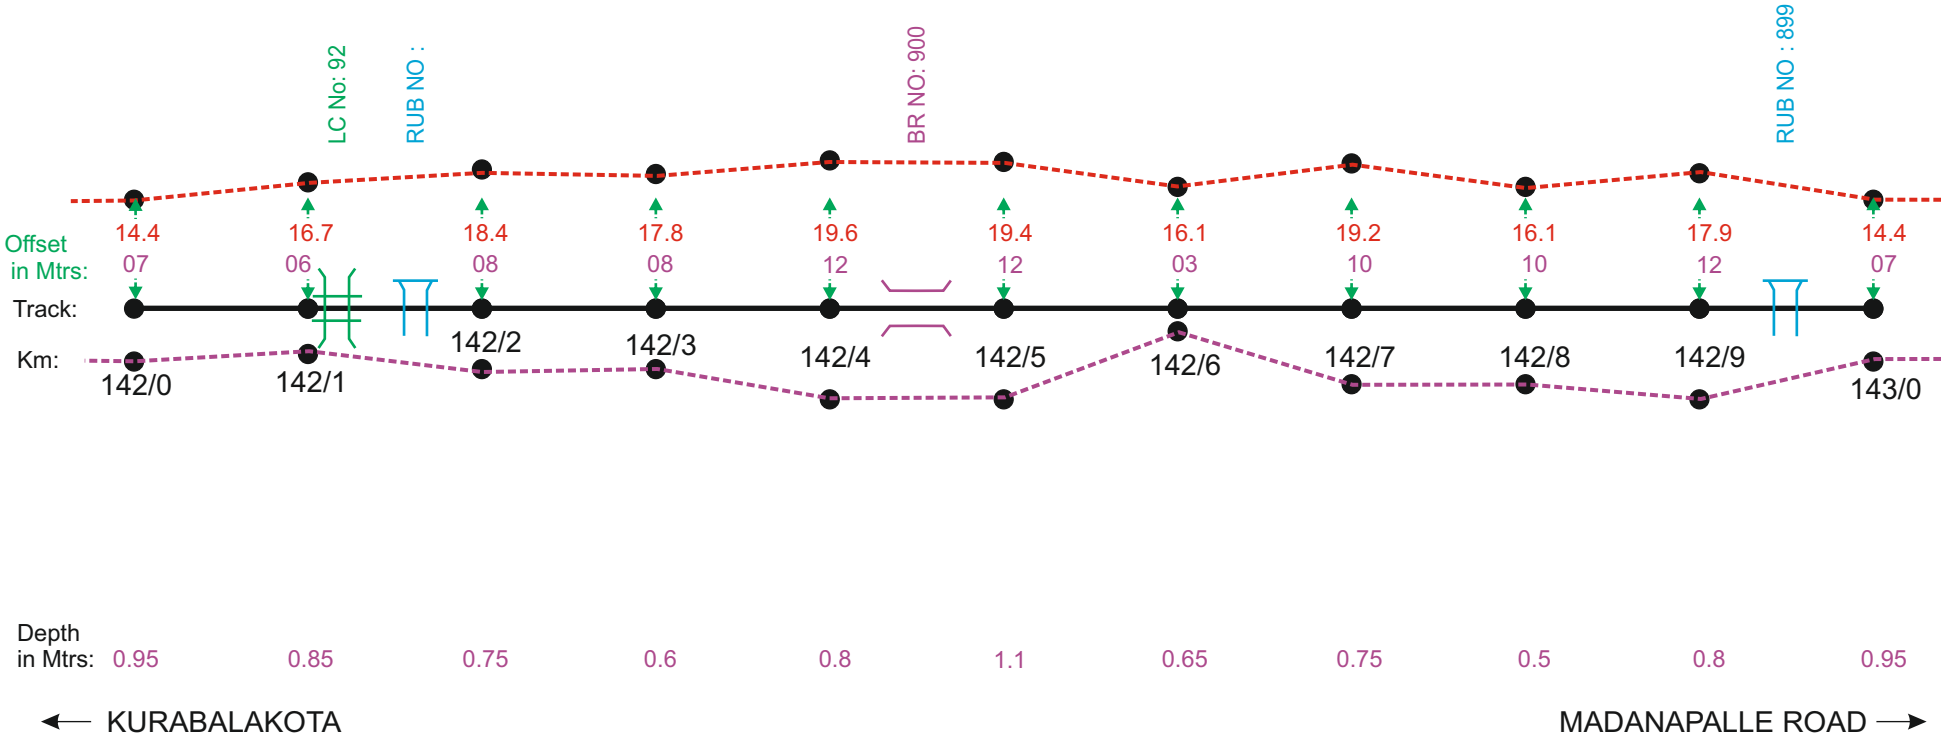

Depth in Mtrs: 0.95 0.85 0.75 0.6 0.8 1.1 0.65 0.75 0.5 0.8 0.95

← KURABALAKOTA MADANAPALLE ROAD →

RHS


NOTE :- MEASUREMENT IN METERS FROM CENTER LINE OF THE TRACK.

	DRAWN	SIGNAL & TELECOMMUNICATIONS	
	SSE/TELE	OFC + QUAD UNDER GROUND CABLE ROUTE DIAGRAM BET :CHINNEKUTAPALLI - PILER	
	ADSTE		
		SHEET	SHEETS
		131	177

LEGEND

	POWER CABLE CROSSING		TRACK (Double Line)		OFC
	MLC		TRACK (Single Line)		'6' QUAD
	UMLC		ROB		'4' QUAD
	ILC		GIRDER BRIDGE		'6' QUAD + OFC
	OUT OF BOUNDRY		CONCRETE BRIDGE		OLD '6' QUAD
	OCCUPIED BY FORMER INSIDE BOUNDRY		EC SOCKET		OFC + '4' QUAD

LHS

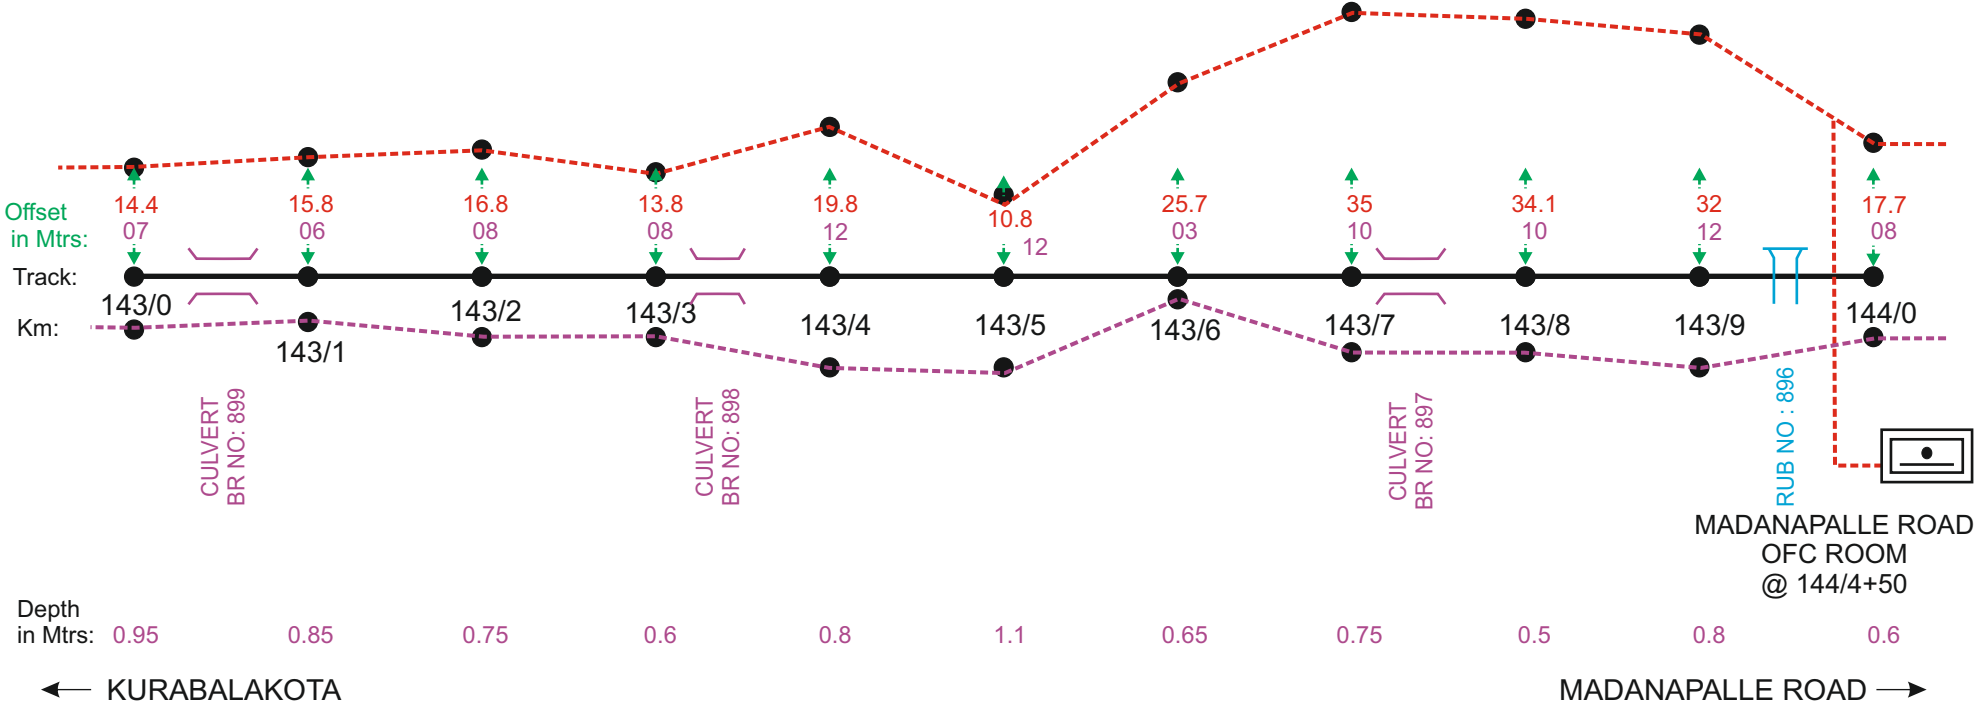

Depth
in Mtrs:

← KURABALAKOTA

MADANAPALLE ROAD →

RHS

NOTE :- MEASUREMENT IN METERS FROM CENTER LINE OF THE TRACK.

	DRAWN	SIGNAL & TELECOMMUNICATIONS	
	SSE/TELE	OFC + QUAD UNDER GROUND CABLE ROUTE DIAGRAM BET :CHINNEKUTAPALLI - PILER	
	ADSTE		
		SHEET	SHEETS
		132	177