

	POWER CABLE CROSSING		TRACK (Double Line)		OFC
	MLC		TRACK (Single Line)		'6' QUAD
	UMLC		ROB		'4' QUAD
	ILC		GIRDER BRIDGE		'6' QUAD+ '4' QUAD
	OUT OF BOUNDARY		CONCRETE BRIDGE		OFC+ '6' QUAD
	OCCUPIED BY FORMER INSIDE BOUNDARY		EC SOCKET		OFC+ '4' QUAD




	DRAWN	SIGNAL & TELECOMMUNICATIONS	
U. Nagaraj	SSE/TELE	OFC + QUAD UNDER GROUND CABLE ROUTE DIAGRAM BET : MOLAGAVALLI - WADI	
ADSTE			
		SHEET	SHEETS
		60	212

LEGEND

	POWER CABLE CROSSING		TRACK (Double Line)		OFC
	MLC		TRACK (Single Line)		'6' QUAD
	UMLC		ROB		'4' QUAD
	ILC		GIRDER BRIDGE		'6' QUAD+ '4 QUAD
	OUT OF BOUNDRY		CONCRETE BRIDGE		OFC+ '6' QUAD
	OCCUPIED BY FORMER INSIDE BOUNDRY		EC SOCKET		OFC+ '4' QUAD

UP LINE

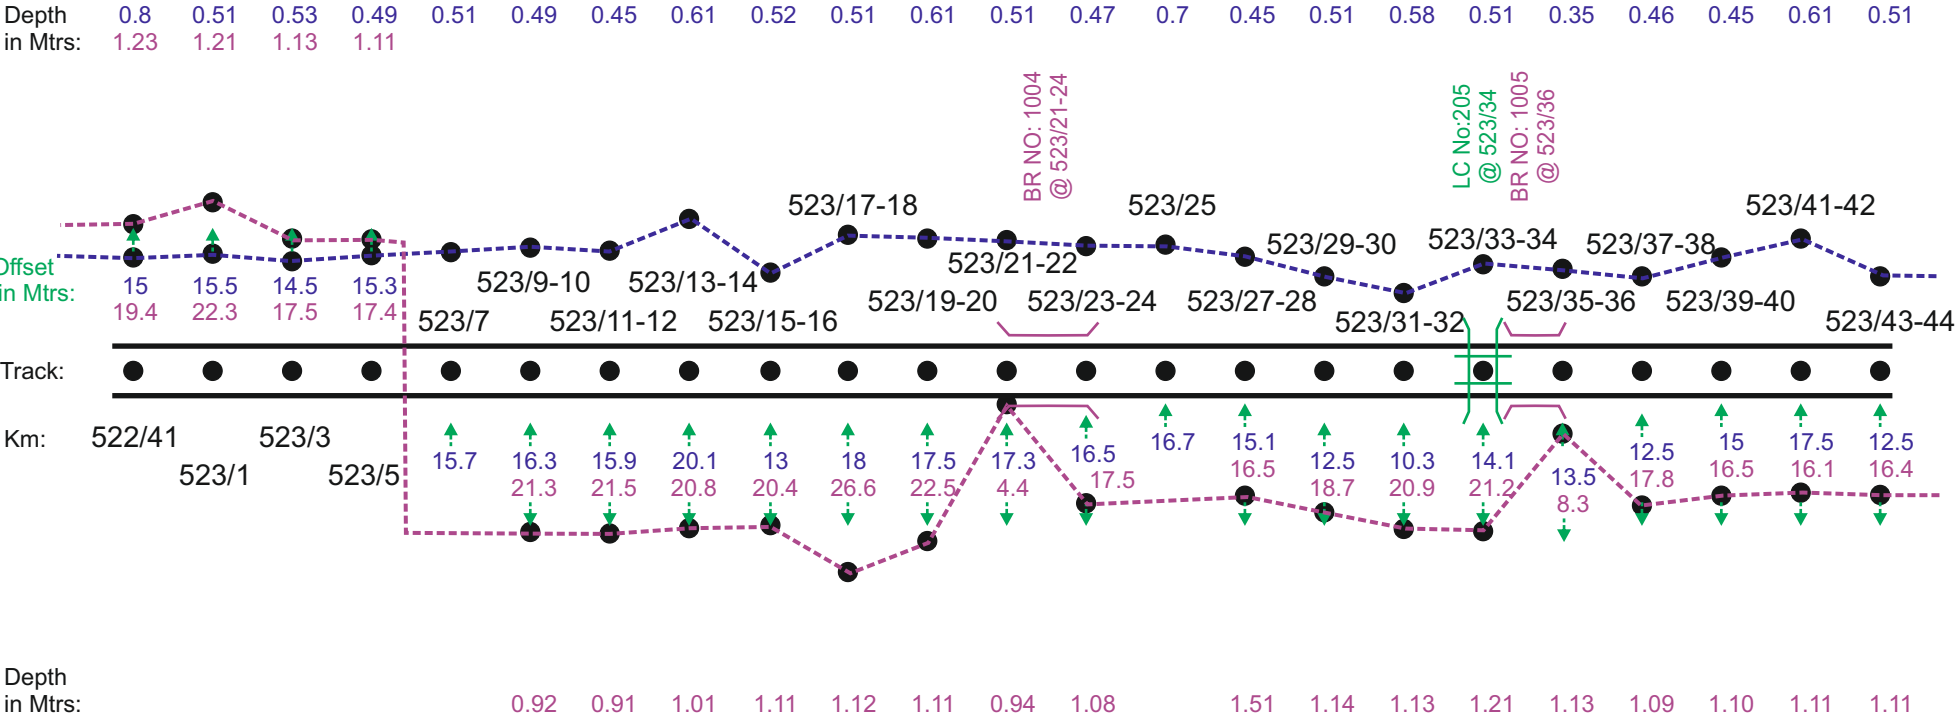

← KOSIGI

DOWN LINE

IRANGALLU →

NOTE :- MEASUREMENT IN METERS FROM CENTER LINE OF THE TRACK.

	DRAWN	SIGNAL & TELECOMMUNICATIONS	
U. Nagesh	SSE/TELE	OFC + QUAD UNDER GROUND CABLE ROUTE DIAGRAM BET : MOLAGAVALLI - WADI	
ADSTE	ADSTE		
		SHEET	SHEETS
		61	212

	POWER CABLE CROSSING		TRACK (Double Line)		OFC
	MLC		TRACK (Single Line)		'6' QUAD
	UMLC		ROB		'4' QUAD
	ILC		GIRDERS		'6' QUAD+ '4' QUAD
	OUT OF BOUNDARY		CONCRETE BRIDGE		OFC+ '6' QUAD
	OCCUPIED BY FORMER INSIDE BOUNDARY		EC SOCKET		OFC+ '4' QUAD



IRANGALLU →


	DRAWN	SIGNAL & TELECOMMUNICATIONS
U. Nagaraj	SSE/TELE	OFC + QUAD UNDER GROUND
ADSTE		CABLE ROUTE DIAGRAM BET : MOLAGAVALLI - WADI

NOTE :- MEASUREMENT IN METERS FROM CENTER LINE OF THE TRACK.

	SHEET	SHEETS
	62	212

LEGEND

	POWER CABLE CROSSING		TRACK (Double Line)		OFC
	MLC		TRACK (Single Line)		'6' QUAD
	UMLC		ROB		'4' QUAD
	ILC		GIRDER BRIDGE		'6' QUAD+ '4' QUAD
	OUT OF BOUNDRY		CONCRETE BRIDGE		OFC+ '6' QUAD
	OCCUPIED BY FORMER INSIDE BOUNDRY		EC SOCKET		OFC+ '4' QUAD

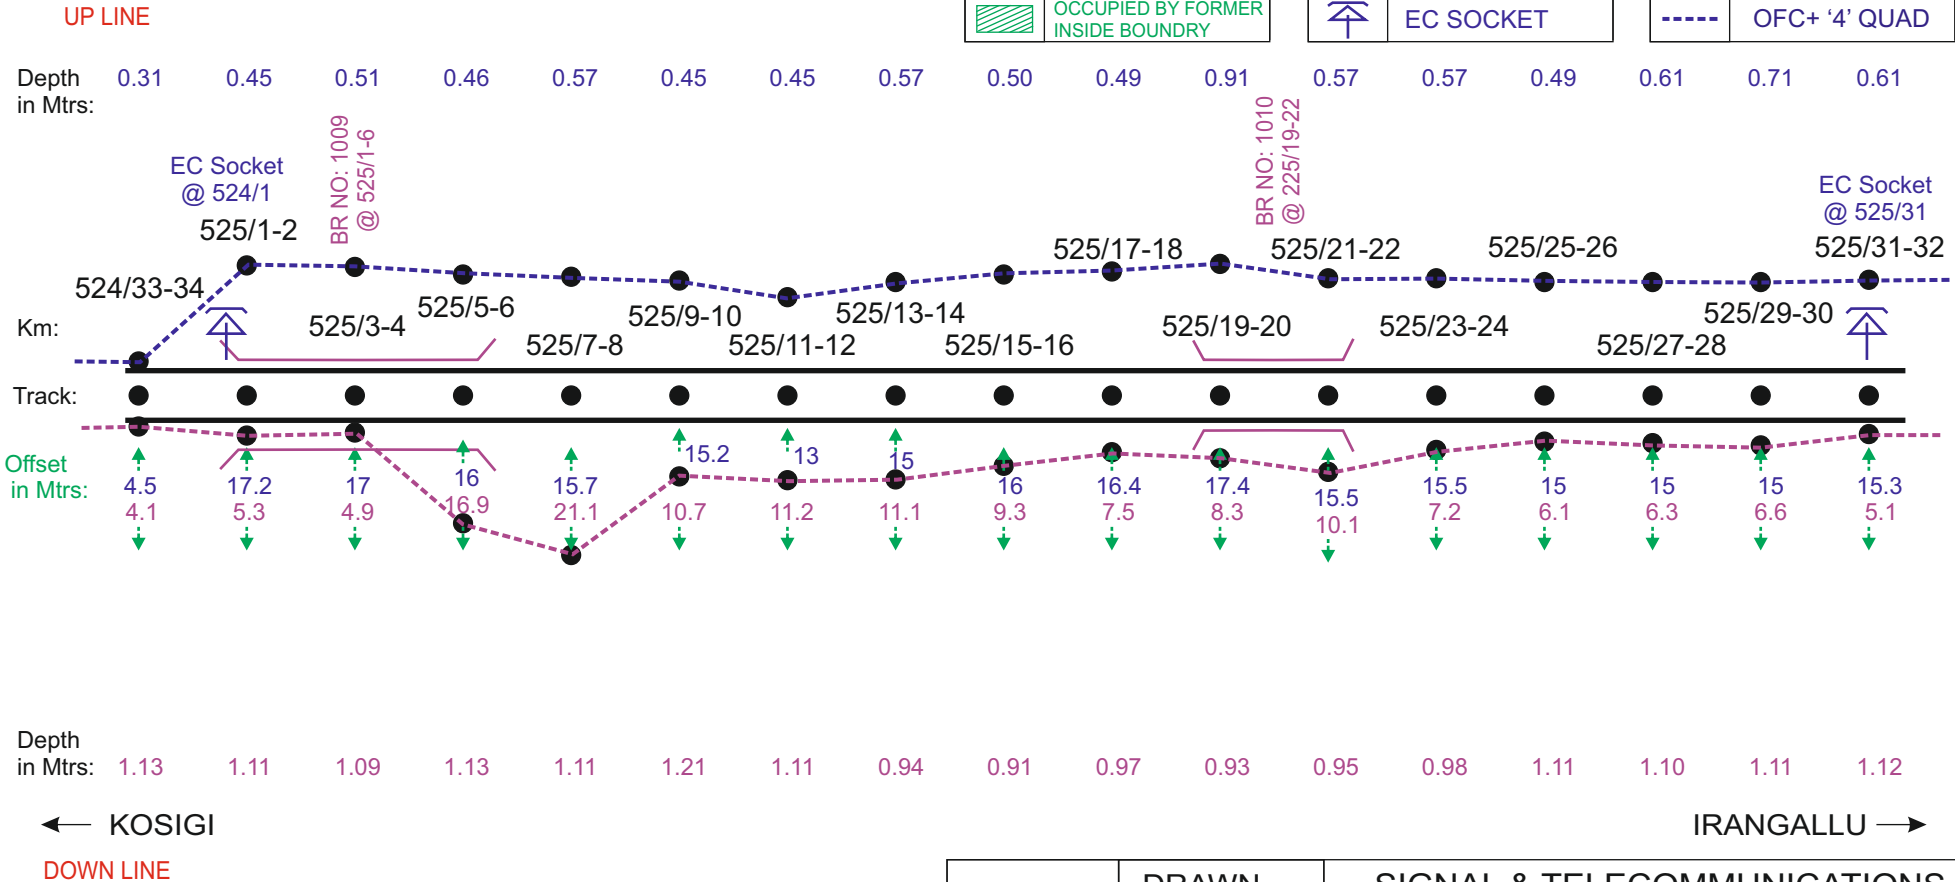


NOTE :- MEASUREMENT IN METERS FROM CENTER LINE OF THE TRACK.

	DRAWN	SIGNAL & TELECOMMUNICATIONS	
U. Nagaraj	SSE/TELE	OFC + QUAD UNDER GROUND CABLE ROUTE DIAGRAM BET : MOLAGAVALLI - WADI	
Barley	ADSTE		
		SHEET	SHEETS
		63	212

LEGEND

	POWER CABLE CROSSING		TRACK (Double Line)		OFC
	MLC		TRACK (Single Line)		'6' QUAD
	UMLC		ROB		'4' QUAD
	ILC		GIRDER BRIDGE		'6' QUAD+ '4' QUAD
	OUT OF BOUNDRY		CONCRETE BRIDGE		OFC+ '6' QUAD
	OCCUPIED BY FORMER INSIDE BOUNDRY		EC SOCKET		OFC+ '4' QUAD

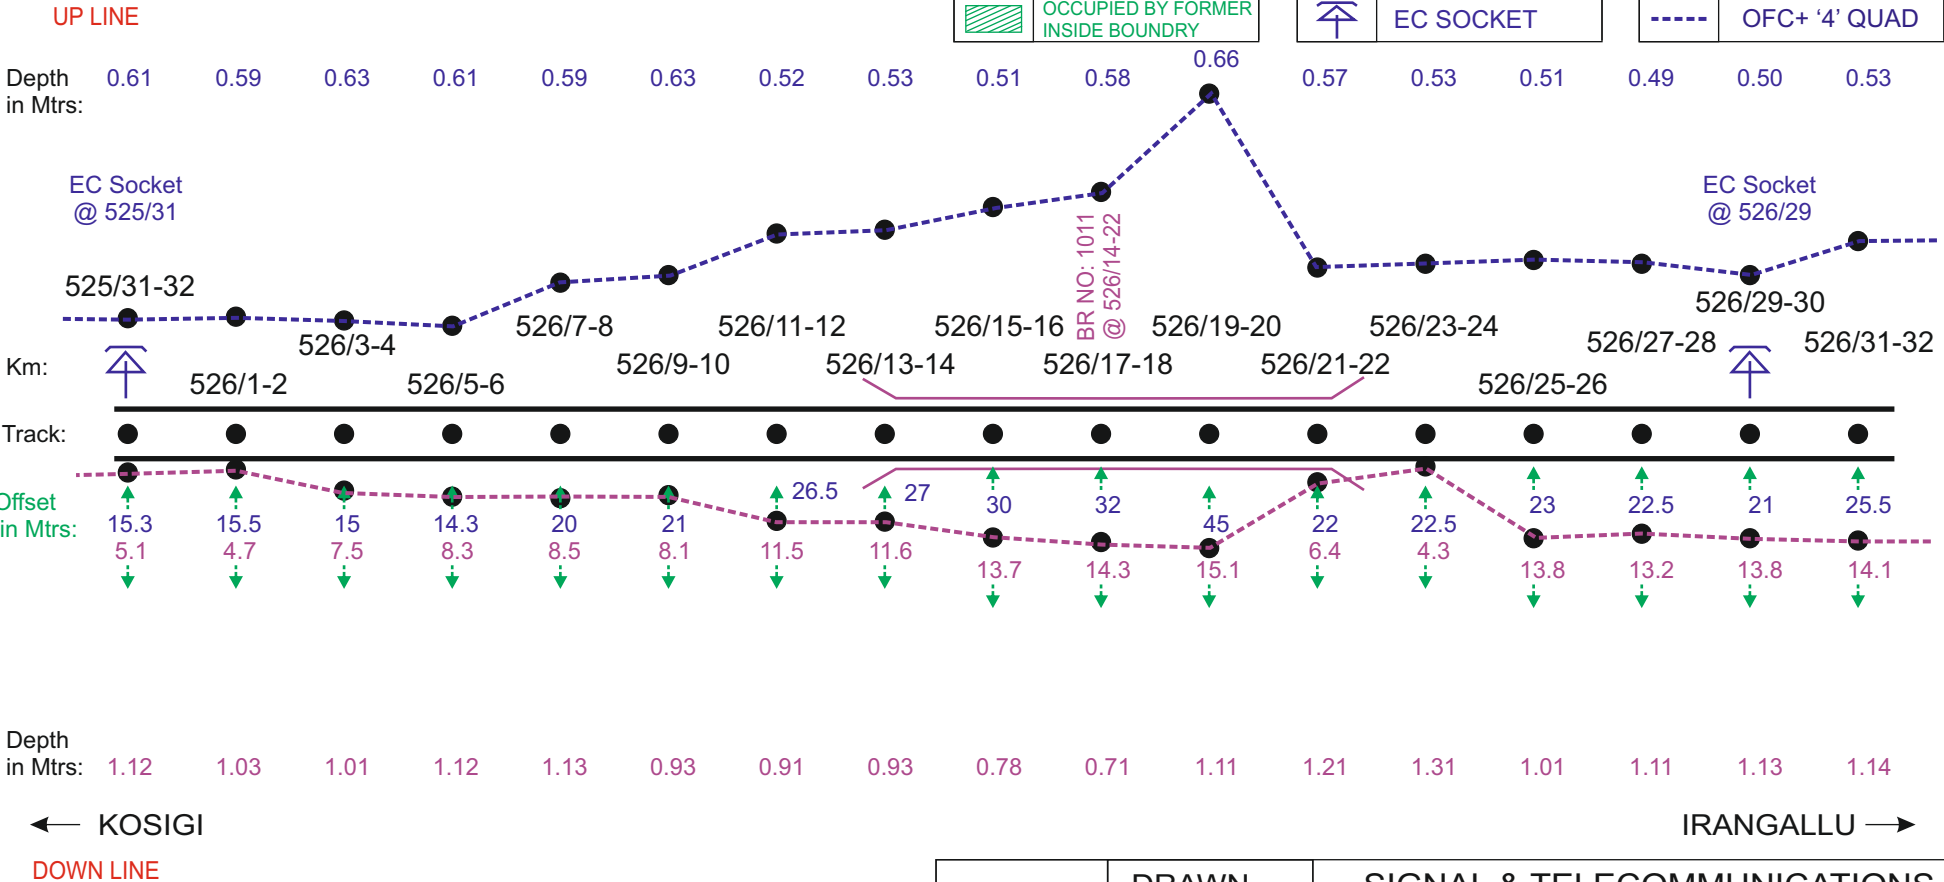


NOTE :- MEASUREMENT IN METERS FROM CENTER LINE OF THE TRACK.

	DRAWN	SIGNAL & TELECOMMUNICATIONS	
U. Nagesh	SSE/TELE	OFC + QUAD UNDER GROUND	
ADSTE		CABLE ROUTE DIAGRAM	
		BET : MOLAGAVALLI - WADI	
		SHEET	SHEETS
		64	212

LEGEND

	POWER CABLE CROSSING		TRACK (Double Line)		OFC
	MLC		TRACK (Single Line)		'6' QUAD
	UMLC		ROB		'4' QUAD
	ILC		GIRDER BRIDGE		'6' QUAD+ '4' QUAD
	OUT OF BOUNDRY		CONCRETE BRIDGE		OFC+ '6' QUAD
	OCCUPIED BY FORMER INSIDE BOUNDRY		EC SOCKET		OFC+ '4' QUAD

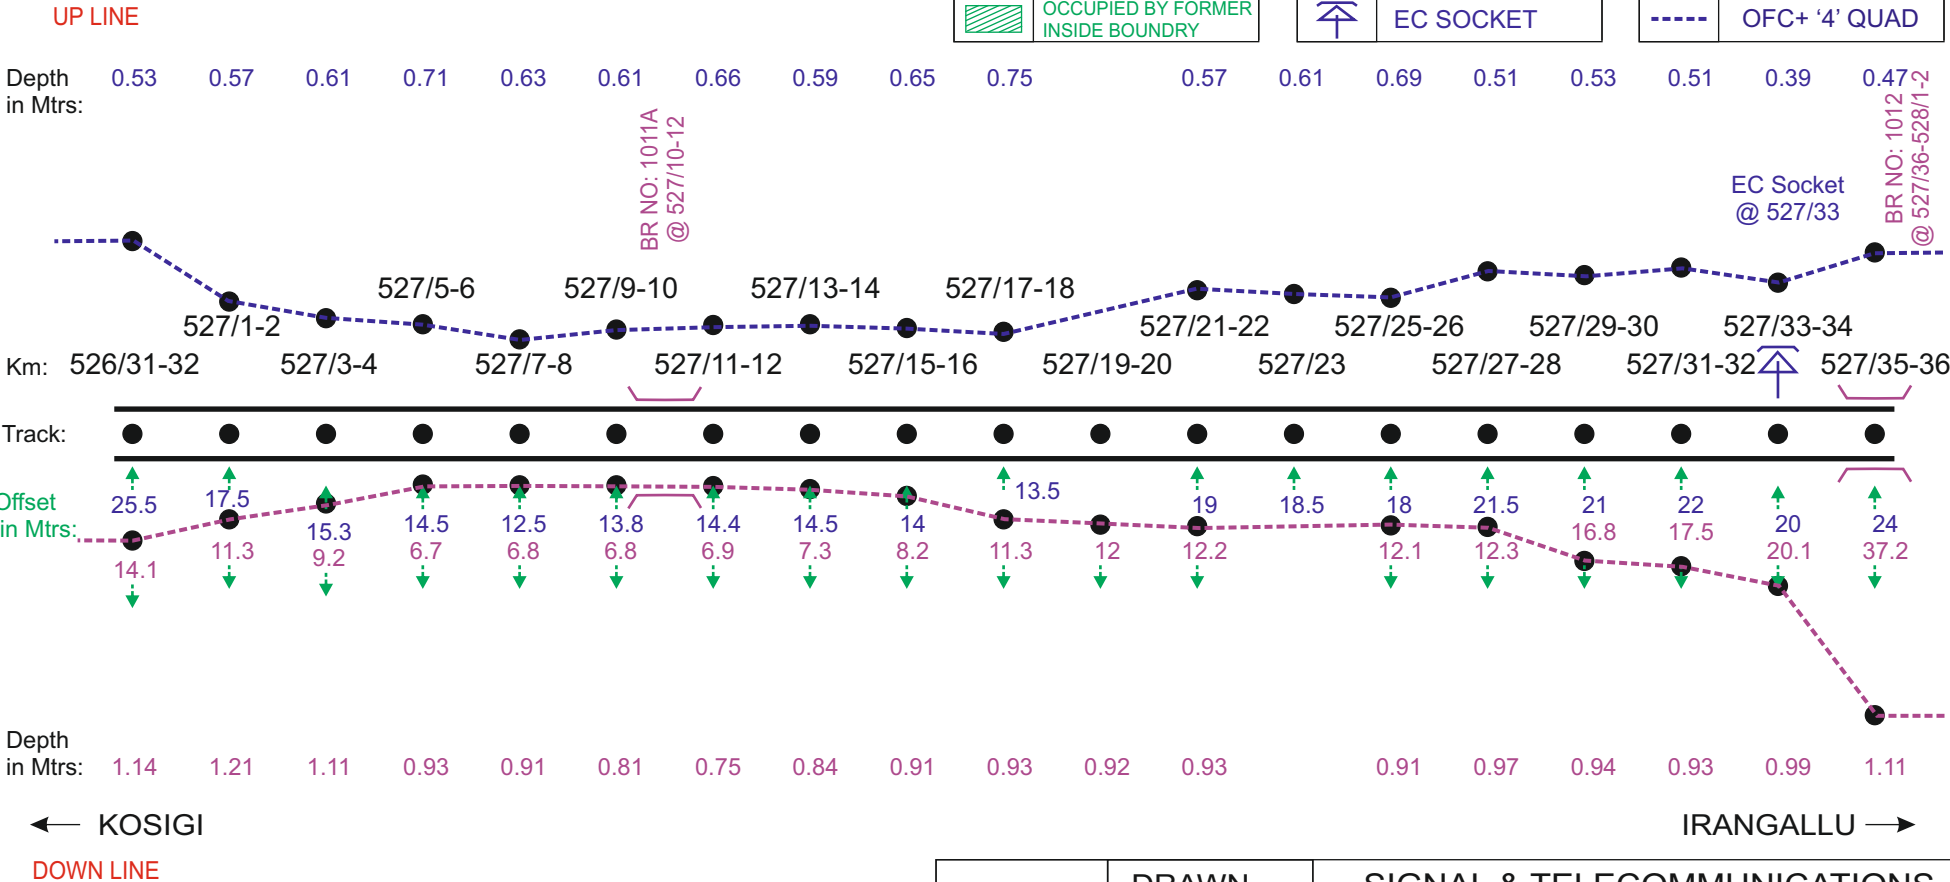


NOTE :- MEASUREMENT IN METERS FROM CENTER LINE OF THE TRACK.

	DRAWN	SIGNAL & TELECOMMUNICATIONS	
U. Nagaraj	SSE/TELE	OFC + QUAD UNDER GROUND CABLE ROUTE DIAGRAM BET : MOLAGAVALLI - WADI	
Barley	ADSTE		
		SHEET	SHEETS
		65	212

LEGEND

	POWER CABLE CROSSING		TRACK (Double Line)		OFC
	MLC		TRACK (Single Line)		'6' QUAD
	UMLC		ROB		'4' QUAD
	ILC		GIRDER BRIDGE		'6' QUAD+ '4' QUAD
	OUT OF BOUNDRY		CONCRETE BRIDGE		OFC+ '6' QUAD
	OCCUPIED BY FORMER INSIDE BOUNDRY		EC SOCKET		OFC+ '4' QUAD

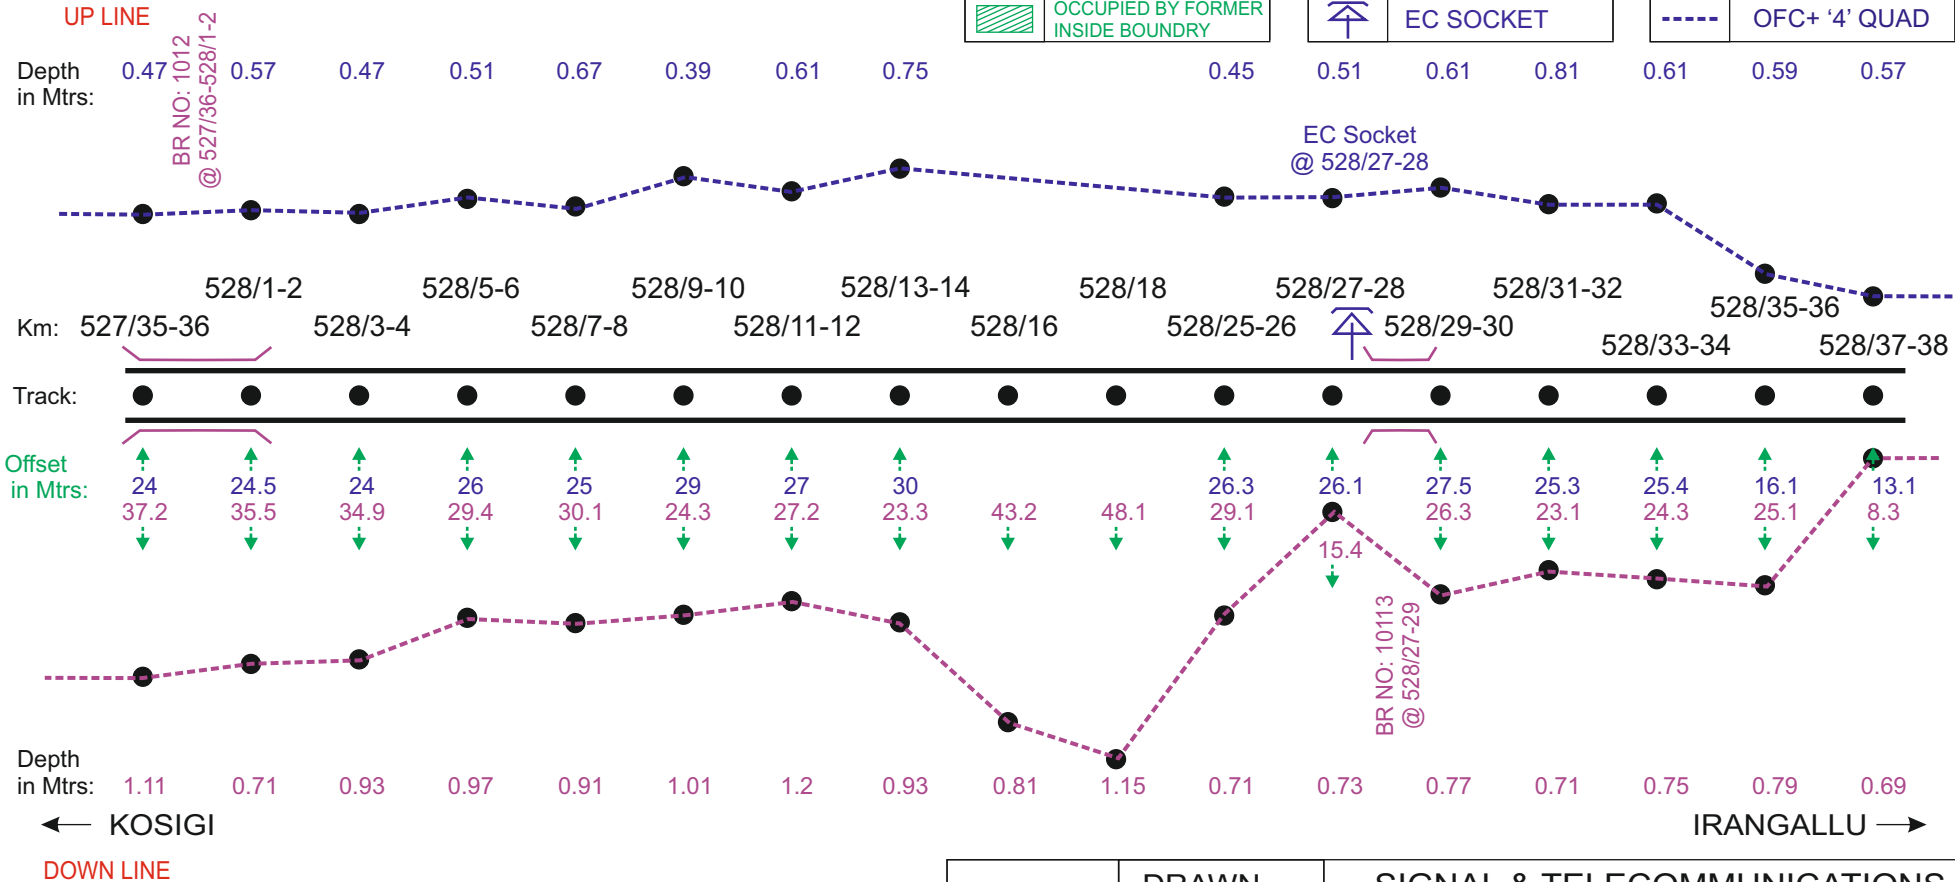


NOTE :- MEASUREMENT IN METERS FROM CENTER LINE OF THE TRACK.

	DRAWN	SIGNAL & TELECOMMUNICATIONS	
U. Nagaraj	SSE/TELE	OFC + QUAD UNDER GROUND	
ADSTE	ADSTE	CABLE ROUTE DIAGRAM	
		BET : MOLAGAVALLI - WADI	
		SHEET	SHEETS
		66	212

LEGEND

	POWER CABLE CROSSING		TRACK (Double Line)		OFC
	MLC		TRACK (Single Line)		'6' QUAD
	UMLC		ROB		'4' QUAD
	ILC		GIRDER BRIDGE		'6' QUAD+ '4' QUAD
	OUT OF BOUNDRY		CONCRETE BRIDGE		OFC+ '6' QUAD
	OCCUPIED BY FORMER INSIDE BOUNDRY		EC SOCKET		OFC+ '4' QUAD

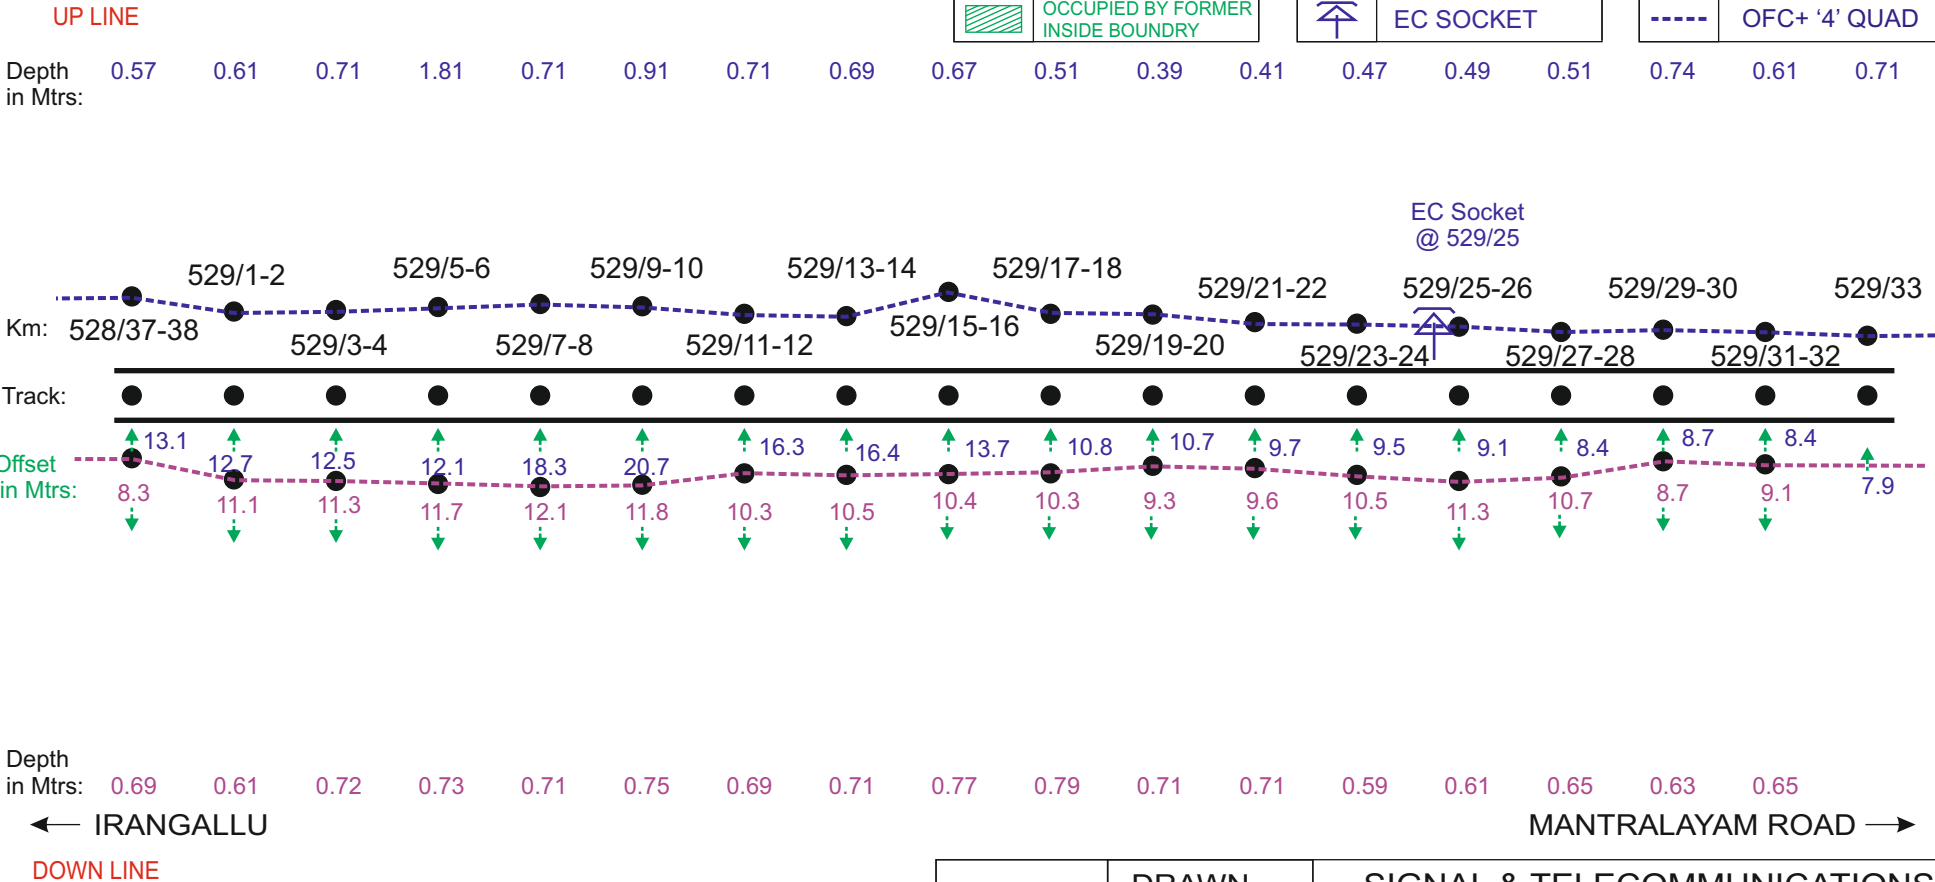


NOTE :- MEASUREMENT IN METERS FROM CENTER LINE OF THE TRACK.

	DRAWN	SIGNAL & TELECOMMUNICATIONS	
U. Nagaraj	SSE/TELE	OFC + QUAD UNDER GROUND	
Baralay	ADSTE	CABLE ROUTE DIAGRAM	
		BET : MOLAGAVALLI - WADI	
		SHEET	SHEETS
		67	212

LEGEND

	POWER CABLE CROSSING		TRACK (Double Line)		OFC
	MLC		TRACK (Single Line)		'6' QUAD
	UMLC		ROB		'4' QUAD
	ILC		GIRDER BRIDGE		'6' QUAD+ '4 QUAD
	OUT OF BOUNDRY		CONCRETE BRIDGE		OFC+ '6' QUAD
	OCCUPIED BY FORMER INSIDE BOUNDRY		EC SOCKET		OFC+ '4' QUAD

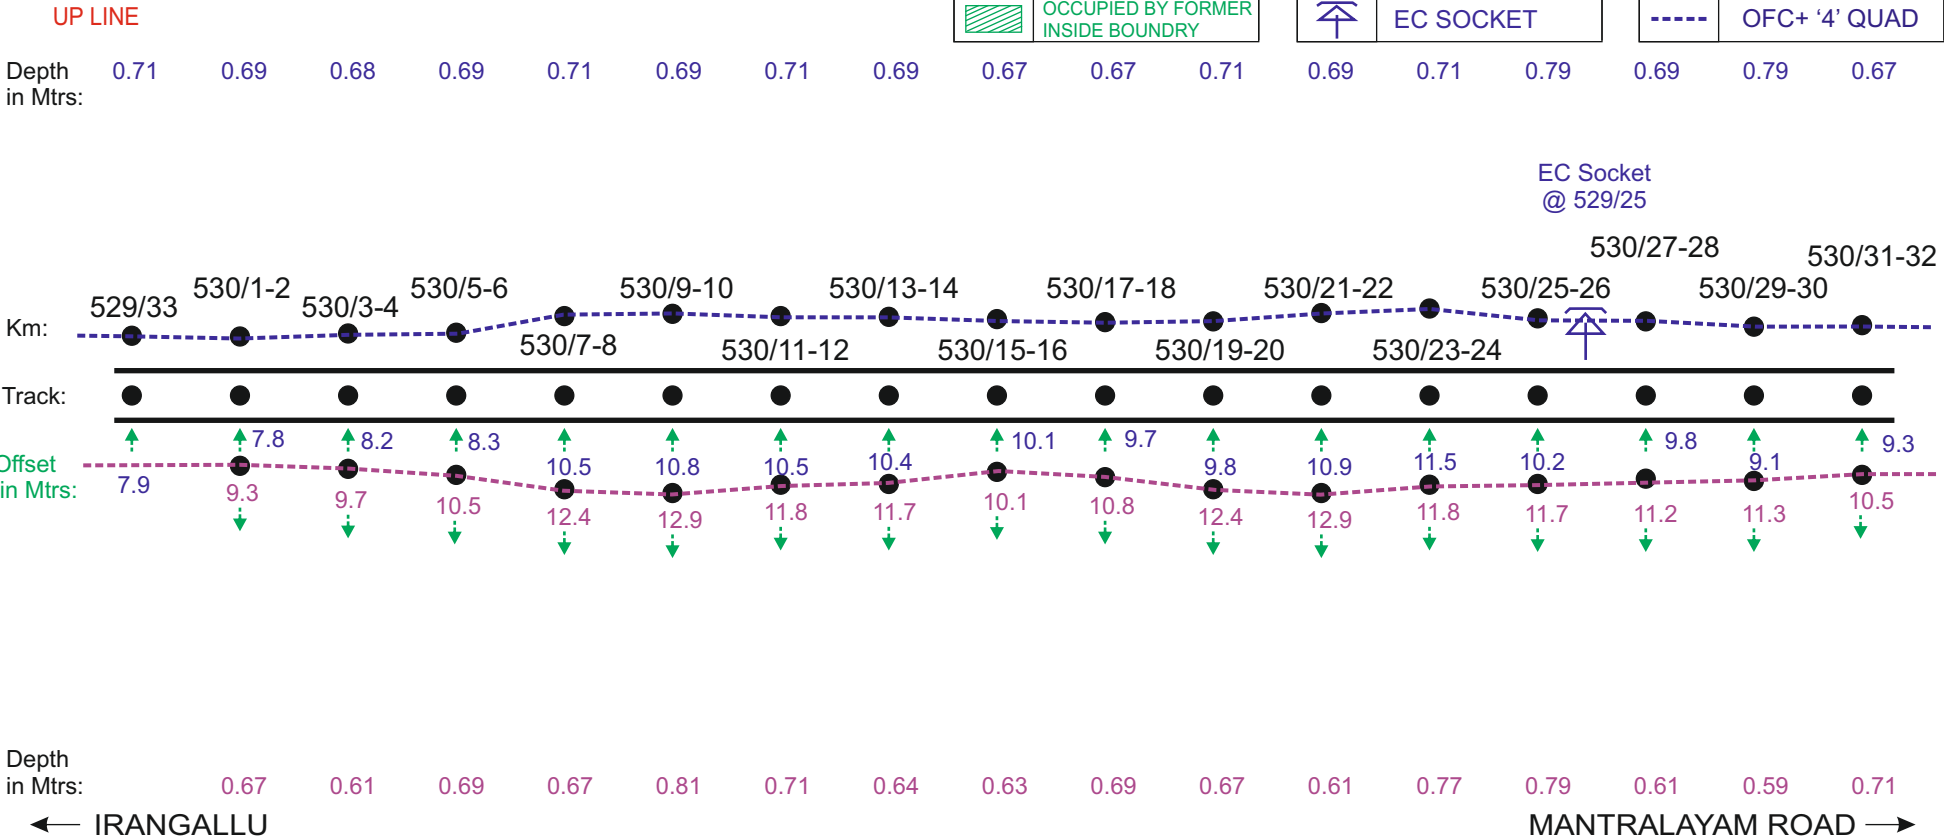


NOTE :- MEASUREMENT IN METERS FROM CENTER LINE OF THE TRACK.

	DRAWN	SIGNAL & TELECOMMUNICATIONS	
U. Nagaraj	SSE/TELE	OFC + QUAD UNDER GROUND CABLE ROUTE DIAGRAM BET : MOLAGAVALLI - WADI	
Baralay	ADSTE		
		SHEET	SHEETS
		68	212

LEGEND

	POWER CABLE CROSSING		TRACK (Double Line)		OFC
	MLC		TRACK (Single Line)		'6' QUAD
	UMLC		ROB		'4' QUAD
	ILC		GIRDER BRIDGE		'6' QUAD+ '4' QUAD
	OUT OF BOUNDRY		CONCRETE BRIDGE		OFC+ '6' QUAD
	OCCUPIED BY FORMER INSIDE BOUNDRY		EC SOCKET		OFC+ '4' QUAD

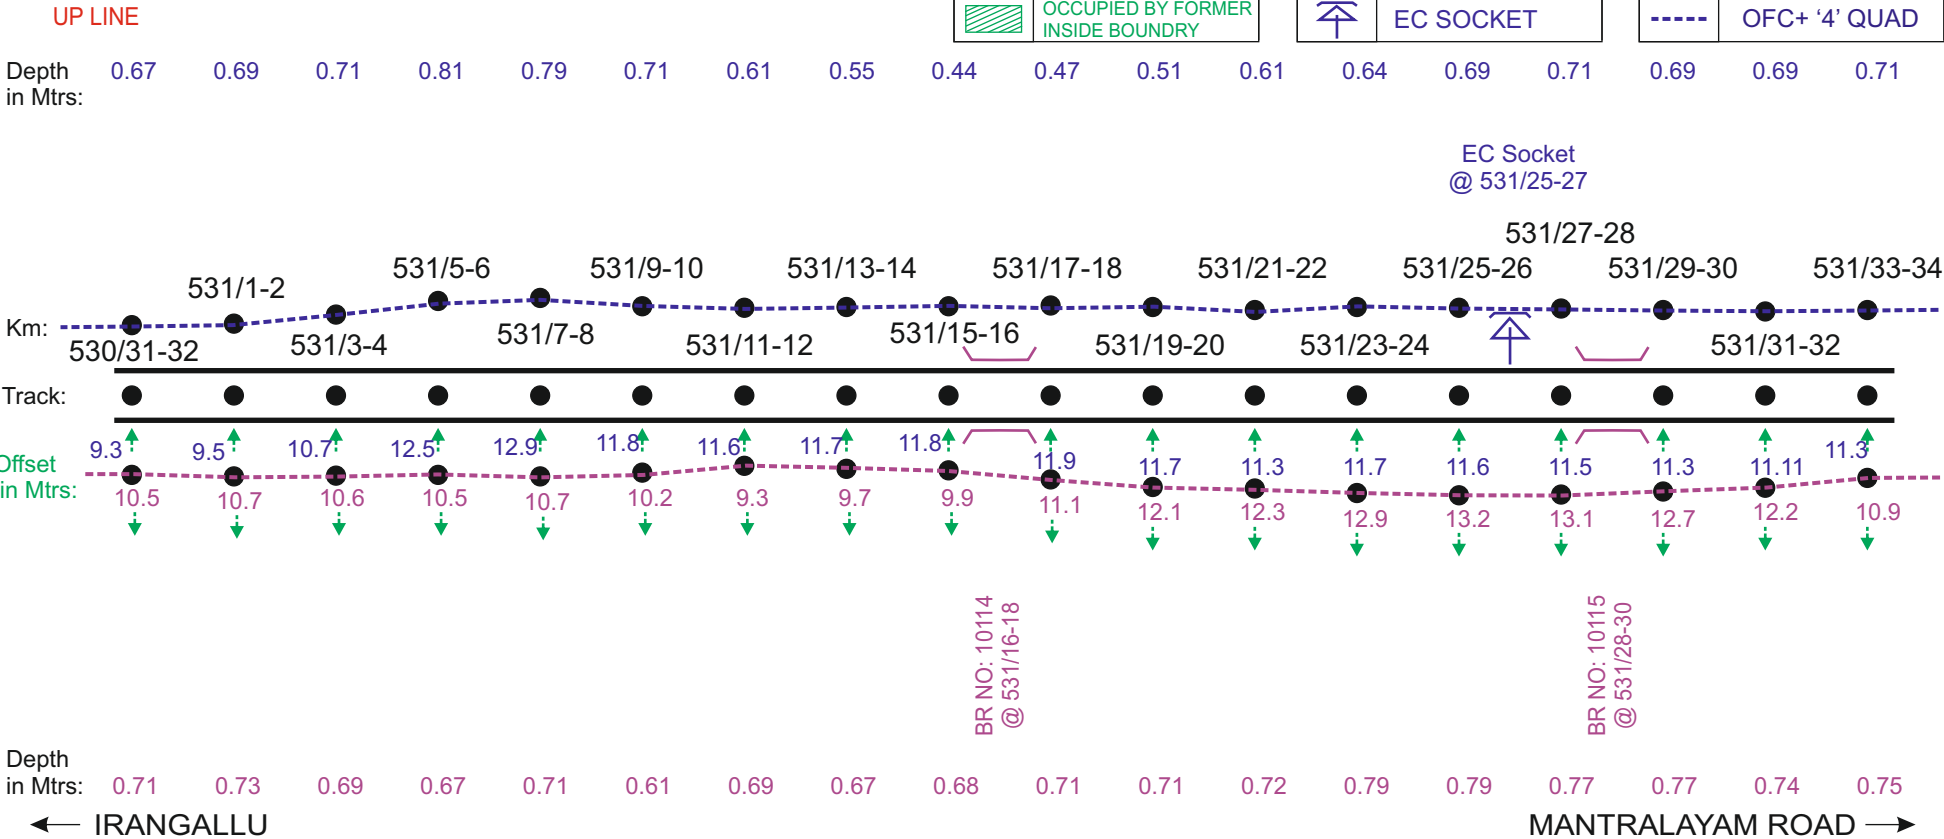


NOTE :- MEASUREMENT IN METERS FROM CENTER LINE OF THE TRACK.

	DRAWN	SIGNAL & TELECOMMUNICATIONS	
U. Nagaraj	SSE/TELE	OFC + QUAD UNDER GROUND	
Baralay	ADSTE	CABLE ROUTE DIAGRAM	
		BET : MOLAGAVALLI - WADI	
		SHEET	SHEETS
		69	212

LEGEND

	POWER CABLE CROSSING		TRACK (Double Line)		OFC
	MLC		TRACK (Single Line)		'6' QUAD
	UMLC		ROB		'4' QUAD
	ILC		GIRDER BRIDGE		'6' QUAD+ '4' QUAD
	OUT OF BOUNDRY		CONCRETE BRIDGE		OFC+ '6' QUAD
	OCCUPIED BY FORMER INSIDE BOUNDRY		EC SOCKET		OFC+ '4' QUAD

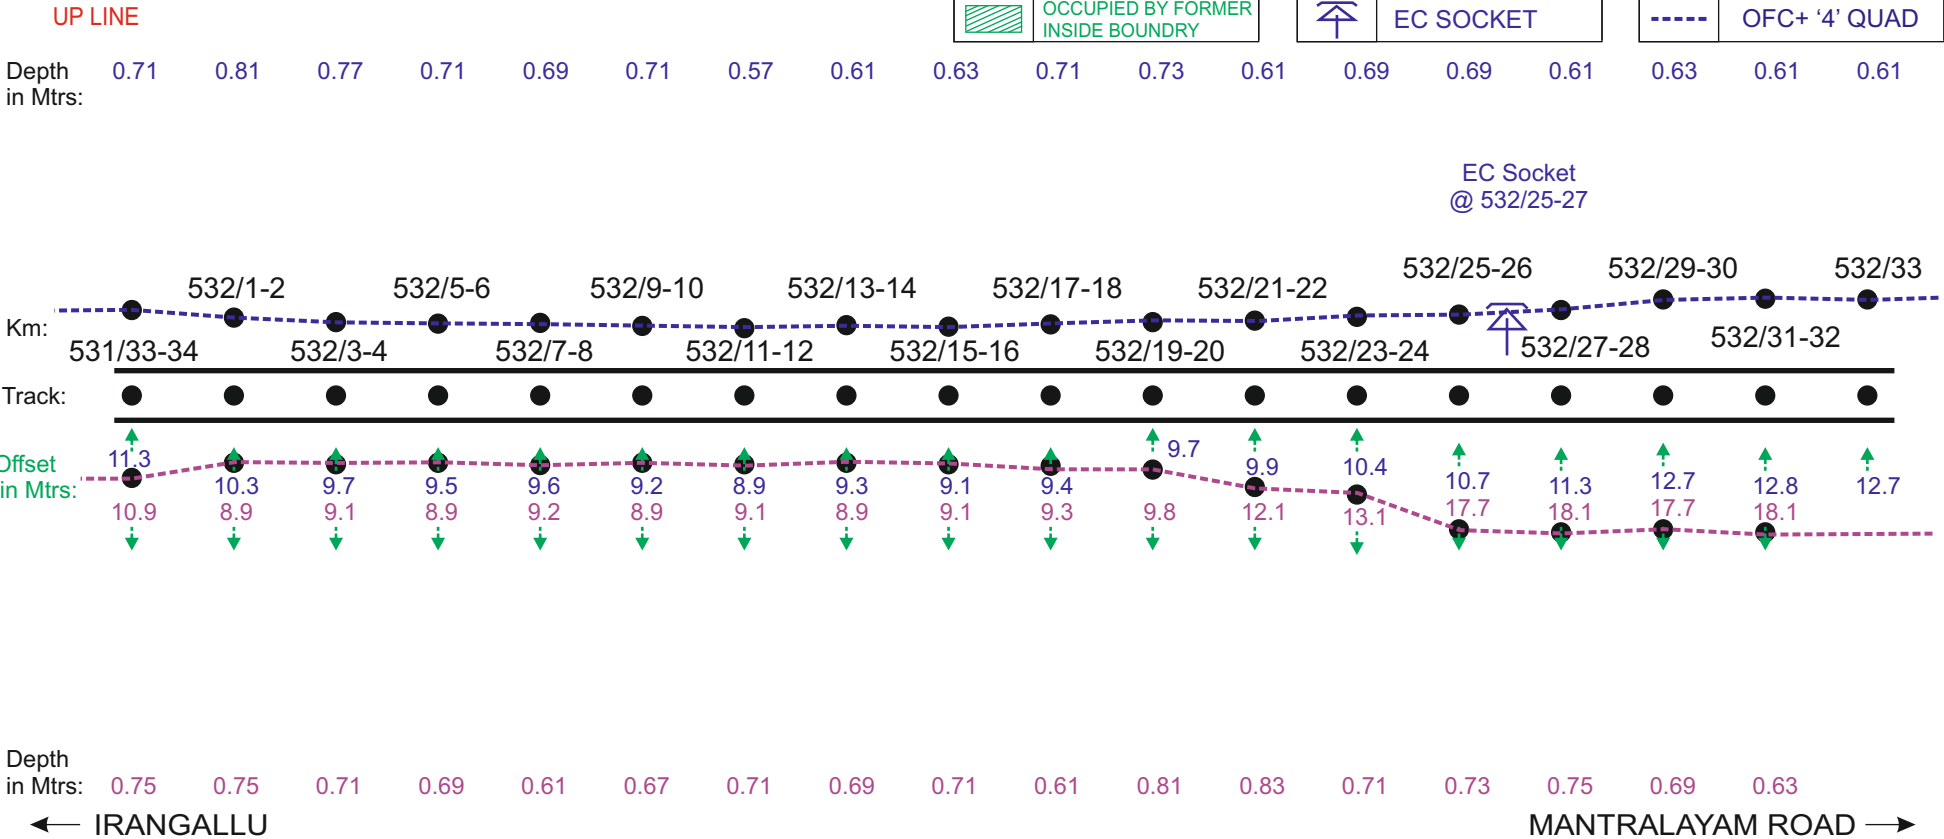

DOWN LINE

NOTE :- MEASUREMENT IN METERS FROM CENTER LINE OF THE TRACK.

	DRAWN	SIGNAL & TELECOMMUNICATIONS	
U. Nagaraj	SSE/TELE	OFC + QUAD UNDER GROUND	
Baralay	ADSTE	CABLE ROUTE DIAGRAM	
		BET : MOLAGAVALLI - WADI	
		SHEET	SHEETS
		70	212

	POWER CABLE CROSSING		TRACK (Double Line)		OFC
	MLC		TRACK (Single Line)		'6' QUAD
	UMLC		ROB		'4' QUAD
	ILC		GIRDER BRIDGE		'6' QUAD+ '4' QUAD
	OUT OF BOUNDRY		CONCRETE BRIDGE		OFC+ '6' QUAD
	OCCUPIED BY FORMER INSIDE BOUNDRY		EC SOCKET		OFC+ '4' QUAD



Station	Depth in Mtrs (Top)	Depth in Mtrs (Bottom)
532/33	0.61	0.65
533/1-2	0.57	0.67
533/3-4	0.59	0.69
533/5-6	0.57	0.71
533/7-8	0.61	0.77
533/9-10	0.59	0.78
533/11-12	0.49	0.69
533/13-14	0.41	0.71
533/15-16	0.45	0.67
533/17-18	0.49	0.66
533/19-20	0.51	0.69
533/21-22	0.61	0.71
533/23-24	0.71	0.71
533/25-26	0.49	0.73
533/27-28	0.47	0.69
533/29-30	0.49	0.81
533/31-32	0.43	0.81

NOTE :- MEASUREMENT IN METERS FROM CENTER LINE OF THE TRACK.

	DRAWN	SIGNAL & TELECOMMUNICATIONS	
U. Nagaraj	SSE/TELE	OFC + QUAD UNDER GROUND CABLE ROUTE DIAGRAM BET : MOLAGAVALLI - WADI	
	ADSTE		
		SHEET	SHEETS
		71	212


LEGEND

	POWER CABLE CROSSING		TRACK (Double Line)		OFC
	MLC		TRACK (Single Line)		'6' QUAD
	UMLC		ROB		'4' QUAD
	ILC		GIRDER BRIDGE		'6' QUAD+ '4' QUAD
	OUT OF BOUNDRY		CONCRETE BRIDGE		OFC+ '6' QUAD
	OCCUPIED BY FORMER INSIDE BOUNDRY		EC SOCKET		OFC+ '4' QUAD

UP LINE

Depth 0.43 0.49
in Mtrs:

0.51 0.57 0.51 0.57 0.59 0.55 0.51 0.51

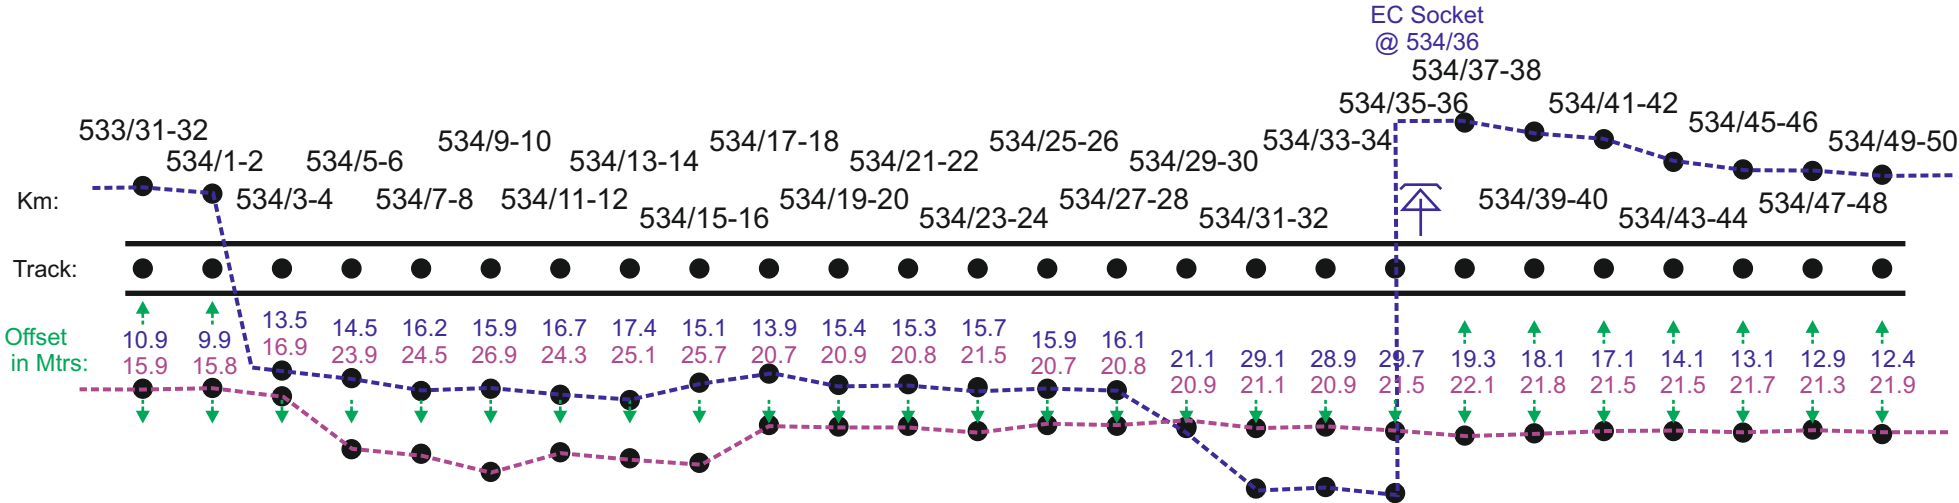

Depth 0.47 0.39 0.41 0.71 0.81 0.49 0.71 0.69 0.67 0.61 0.69 0.71 0.61 0.69 0.71 0.61
in Mtrs: 0.81 0.71 0.81 0.75 0.75 0.69 0.61 0.67 0.71 0.73 0.71 0.69 0.68 0.61 0.71 0.73 0.69 0.71 0.67 0.61 0.63 0.61 0.67 0.61 0.71 0.73

← IRANGALLU

MANTRALAYAM ROAD →

DOWN LINE

NOTE :- MEASUREMENT IN METERS FROM CENTER LINE OF THE TRACK.

	DRAWN	SIGNAL & TELECOMMUNICATIONS	
U. Nagaraj	SSE/TELE	OFC + QUAD UNDER GROUND CABLE ROUTE DIAGRAM BET : MOLAGAVALLI - WADI	
ADSTE	ADSTE		
		SHEET	SHEETS
		72	212