

LEGEND

	POWER CABLE CROSSING		TRACK (Double Line)		OFC
	MLC		TRACK (Single Line)		'6' QUAD
	UMLC		ROB		'4' QUAD
	ILC		GIRDER BRIDGE		'6' QUAD+ '4' QUAD
	OUT OF BOUNDRY		CONCRETE BRIDGE		OFC+ '6' QUAD
	OCCUPIED BY FORMER INSIDE BOUNDRY		EC SOCKET		OFC+ '4' QUAD

UP LINE

Depth
in Mtrs: 0.8

EC Socket
@ 588/22



Offset
in Mtrs:

CENTER OF TWO ROADS BR NO: 1123
@ 587/8-588/20

Track:

Km: 587/6 / 587/10 587/14 587/18 587/22 587/26 587/30 587/34 587/38 587/42 587/46 587/50 587/54 587/58
587/8 587/12 587/16 587/20 587/24 587/28 587/32 587/36 587/40 587/44 587/48 587/52 587/56

Depth
in Mtrs:

← YADALAPUR

DOWN LINE

KRISHNA →

NOTE :- MEASUREMENT IN METERS FROM CENTER LINE OF THE TRACK.

	DRAWN	SIGNAL & TELECOMMUNICATIONS	
	SSE/TELE	OFC + QUAD UNDER GROUND CABLE ROUTE DIAGRAM BET : MOLAGAVALLI - WADI	
	ADSTE		
		SHEET	SHEETS
		125	212

LEGEND

	POWER CABLE CROSSING		TRACK (Double Line)		OFC
	MLC		TRACK (Single Line)		'6' QUAD
	UMLC		ROB		'4' QUAD
	ILC		GIRDER BRIDGE		'6' QUAD+ '4' QUAD
	OUT OF BOUNDRY		CONCRETE BRIDGE		OFC+ '6' QUAD
	OCCUPIED BY FORMER INSIDE BOUNDRY		EC SOCKET		OFC+ '4' QUAD

UP LINE


Depth
in Mtrs:

CENTER OF TWO ROADS BR NO: 1123
@ 587/8-588/20

Offset
in Mtrs:

Track:

Km:

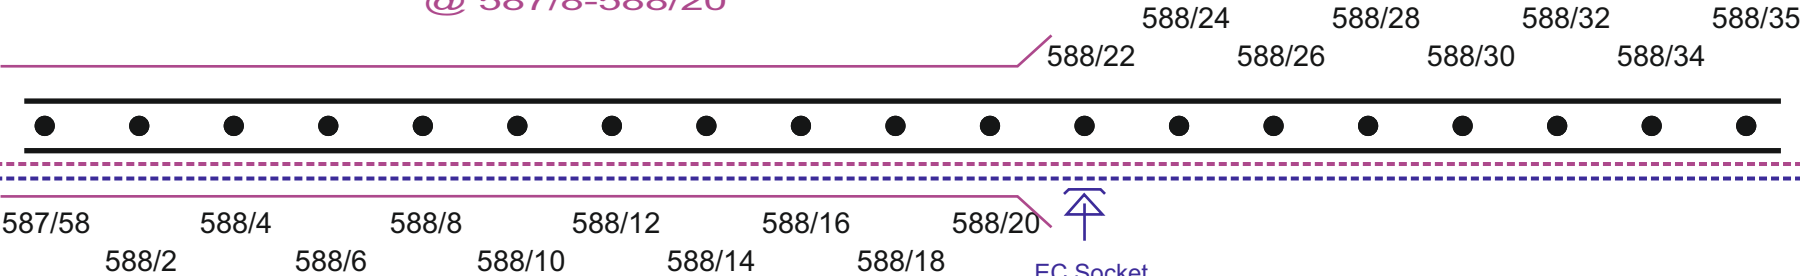

Depth
in Mtrs:

1.0 1.0 0.8 0.8 0.7 0.8 0.8 1.0
0.7 1 0.8 0.8 0.7 0.8 0.8 1.0

← YADALAPUR

→ KRISHNA

DOWN LINE


NOTE :- MEASUREMENT IN METERS FROM CENTER LINE OF THE TRACK.

	DRAWN	SIGNAL & TELECOMMUNICATIONS	
U. Nagaj	SSE/TELE	OFC + QUAD UNDER GROUND CABLE ROUTE DIAGRAM BET : MOLAGAVALLI - WADI	
Barley	ADSTE		
		SHEET	SHEETS
		126	212

LEGEND

	POWER CABLE CROSSING		TRACK (Double Line)		OFC
	MLC		TRACK (Single Line)		'6' QUAD
	UMLC		ROB		'4' QUAD
	ILC		GIRDER BRIDGE		'6' QUAD+ '4' QUAD
	OUT OF BOUNDRY		CONCRETE BRIDGE		OFC+ '6' QUAD
	OCCUPIED BY FORMER INSIDE BOUNDRY		EC SOCKET		OFC+ '4' QUAD

UP LINE

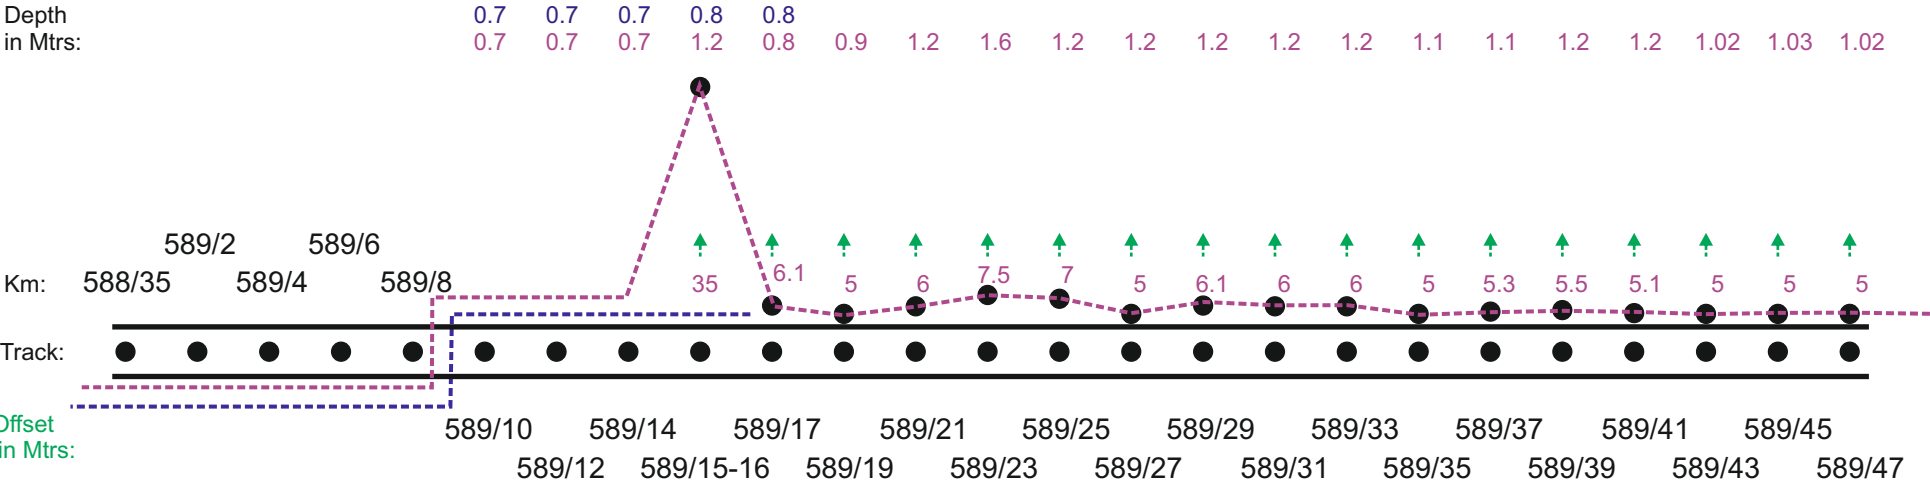

Depth in Mtrs: 1 0.8 0.8 0.8 0.7
1 0.8 0.8 0.8 0.7

← YADALAPUR

DOWN LINE

KRISHNA →

NOTE :- MEASUREMENT IN METERS FROM CENTER LINE OF THE TRACK.

	DRAWN	SIGNAL & TELECOMMUNICATIONS	
	SSE/TELE	OFC + QUAD UNDER GROUND CABLE ROUTE DIAGRAM BET : MOLAGAVALLI - WADI	
	ADSTE		
		SHEET	SHEETS
		127	212