


LEGEND


	POWER CABLE CROSSING		TRACK (Double Line)		OFC
	MLC		TRACK (Single Line)		'6' QUAD
	UMLC		ROB		'4' QUAD
	ILC		GIRDER BRIDGE		'6' QUAD+ '4' QUAD
	OUT OF BOUNDRY		CONCRETE BRIDGE		OFC+ '6' QUAD
	OCCUPIED BY FORMER INSIDE BOUNDRY		EC SOCKET		OFC+ '4' QUAD

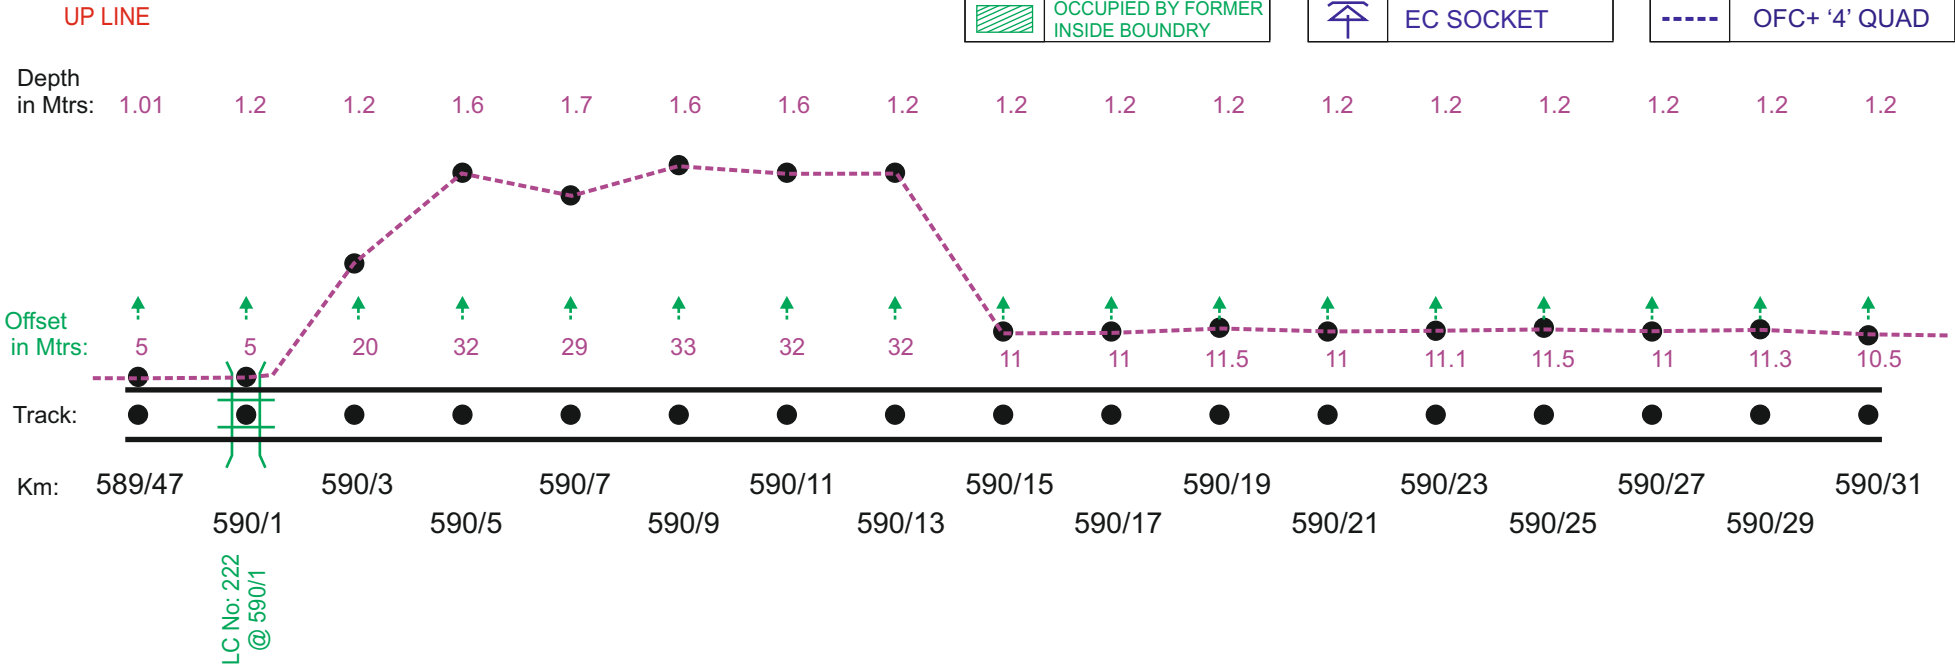

← KRISHNA
DOWN LINE

CHEGUNTA →

NOTE :- MEASUREMENT IN METERS FROM CENTER LINE OF THE TRACK.

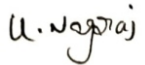
	DRAWN	SIGNAL & TELECOMMUNICATIONS	
	SSE/TELE	OFC + QUAD UNDER GROUND CABLE ROUTE DIAGRAM BET : MOLAGAVALLI - WADI	
	ADSTE		
		SHEET	SHEETS
		128	212

LEGEND

	POWER CABLE CROSSING		TRACK (Double Line)		OFC
	MLC		TRACK (Single Line)		'6' QUAD
	UMLC		ROB		'4' QUAD
	ILC		GIRDER BRIDGE		'6' QUAD+ '4' QUAD
	OUT OF BOUNDRY		CONCRETE BRIDGE		OFC+ '6' QUAD
	OCCUPIED BY FORMER INSIDE BOUNDRY		EC SOCKET		OFC+ '4' QUAD

UP LINE

Depth
in Mtrs: 1.2 1.2 1.2 1.2 1.2

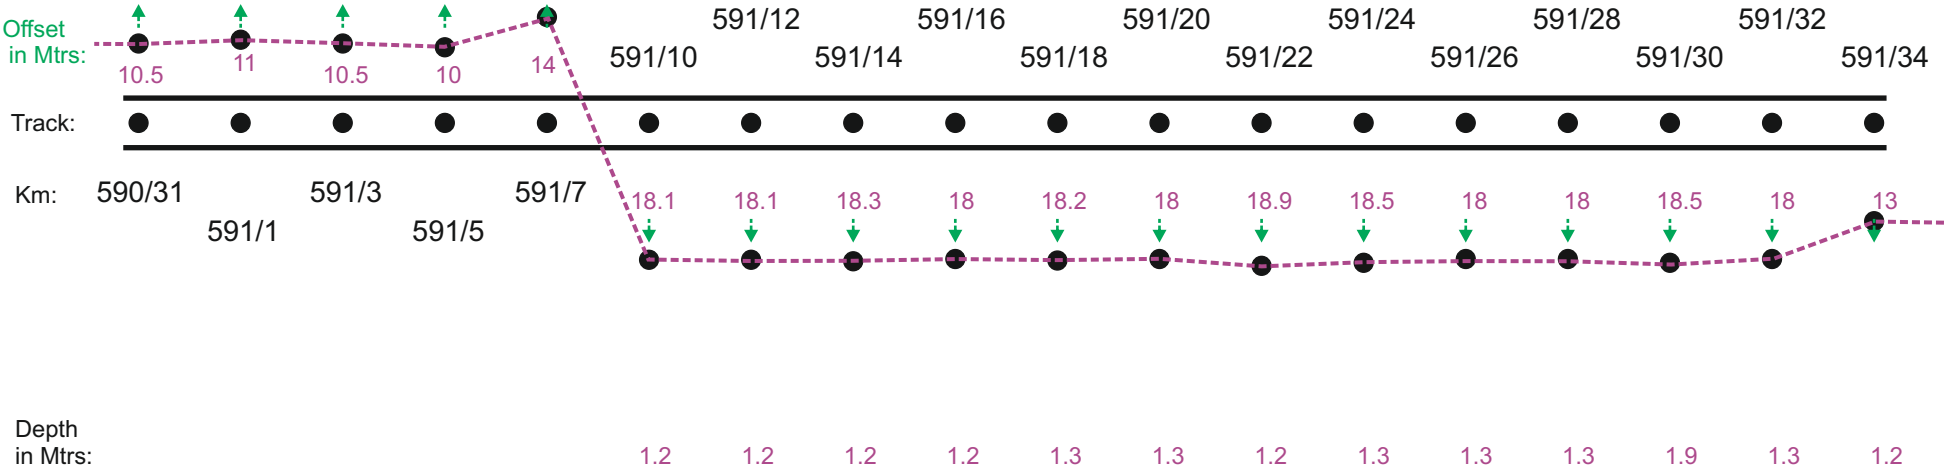

← KRISHNA

CHEGUNTA →

DOWN LINE


NOTE :- MEASUREMENT IN METERS FROM CENTER LINE OF THE TRACK.

	DRAWN	SIGNAL & TELECOMMUNICATIONS	
U. Nagesh	SSE/TELE	OFC + QUAD UNDER GROUND CABLE ROUTE DIAGRAM BET : MOLAGAVALLI - WADI	
Barley	ADSTE		
		SHEET	SHEETS
		129	212

LEGEND

	POWER CABLE CROSSING		TRACK (Double Line)		OFC
	MLC		TRACK (Single Line)		'6' QUAD
	UMLC		ROB		'4' QUAD
	ILC		GIRDER BRIDGE		'6' QUAD+ '4' QUAD
	OUT OF BOUNDRY		CONCRETE BRIDGE		OFC+ '6' QUAD
	OCCUPIED BY FORMER INSIDE BOUNDRY		EC SOCKET		OFC+ '4' QUAD

UP LINE

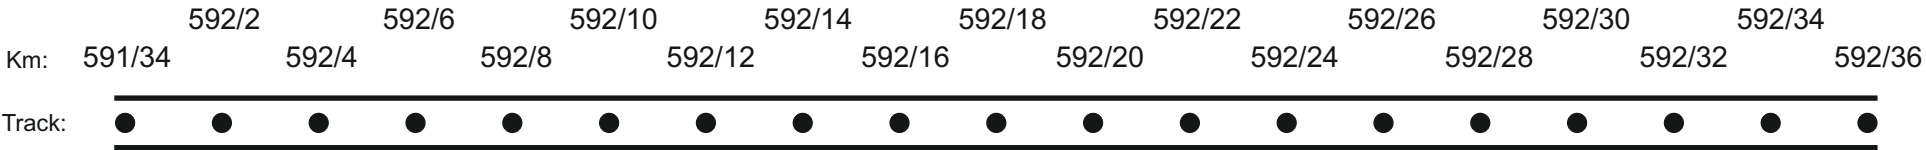

← KRISHNA

CHEGUNTA →

DOWN LINE


NOTE :- MEASUREMENT IN METERS FROM CENTER LINE OF THE TRACK.

	DRAWN	SIGNAL & TELECOMMUNICATIONS	
	SSE/TELE	OFC + QUAD UNDER GROUND CABLE ROUTE DIAGRAM BET : MOLAGAVALLI - WADI	
	ADSTE		
		SHEET	SHEETS
		130	212

LEGEND

	POWER CABLE CROSSING		TRACK (Double Line)		OFC
	MLC		TRACK (Single Line)		'6' QUAD
	UMLC		ROB		'4' QUAD
	ILC		GIRDER BRIDGE		'6' QUAD+ ' 4 QUAD
	OUT OF BOUNDRY		CONCRETE BRIDGE		OFC+ '6' QUAD
	OCCUPIED BY FORMER INSIDE BOUNDRY		EC SOCKET		OFC+ '4' QUAD

UP LINE

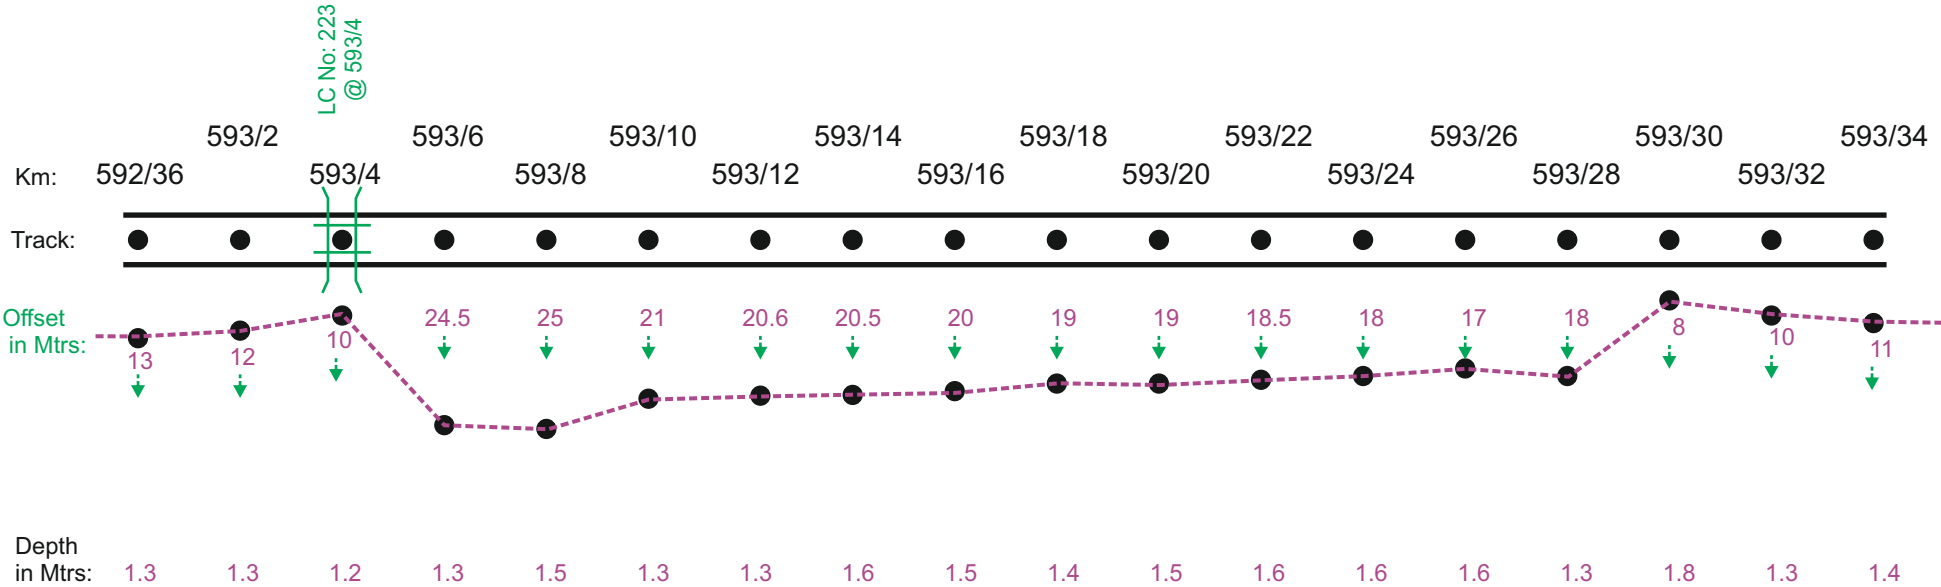

← KRISHNA

DOWN LINE

CHEGUNTA →


NOTE :- MEASUREMENT IN METERS FROM CENTER LINE OF THE TRACK.

	DRAWN	SIGNAL & TELECOMMUNICATIONS	
U. Nagraj	SSE/TELE	OFC + QUAD UNDER GROUND CABLE ROUTE DIAGRAM BET : MOLAGAVALLI - WADI	
Barley	ADSTE		
		SHEET	SHEETS
		131	212

LEGEND

	POWER CABLE CROSSING		TRACK (Double Line)		OFC
	MLC		TRACK (Single Line)		'6' QUAD
	UMLC		ROB		'4' QUAD
	ILC		GIRDER BRIDGE		'6' QUAD+ '4' QUAD
	OUT OF BOUNDRY		CONCRETE BRIDGE		OFC+ '6' QUAD
	OCCUPIED BY FORMER INSIDE BOUNDRY		EC SOCKET		OFC+ '4' QUAD

UP LINE

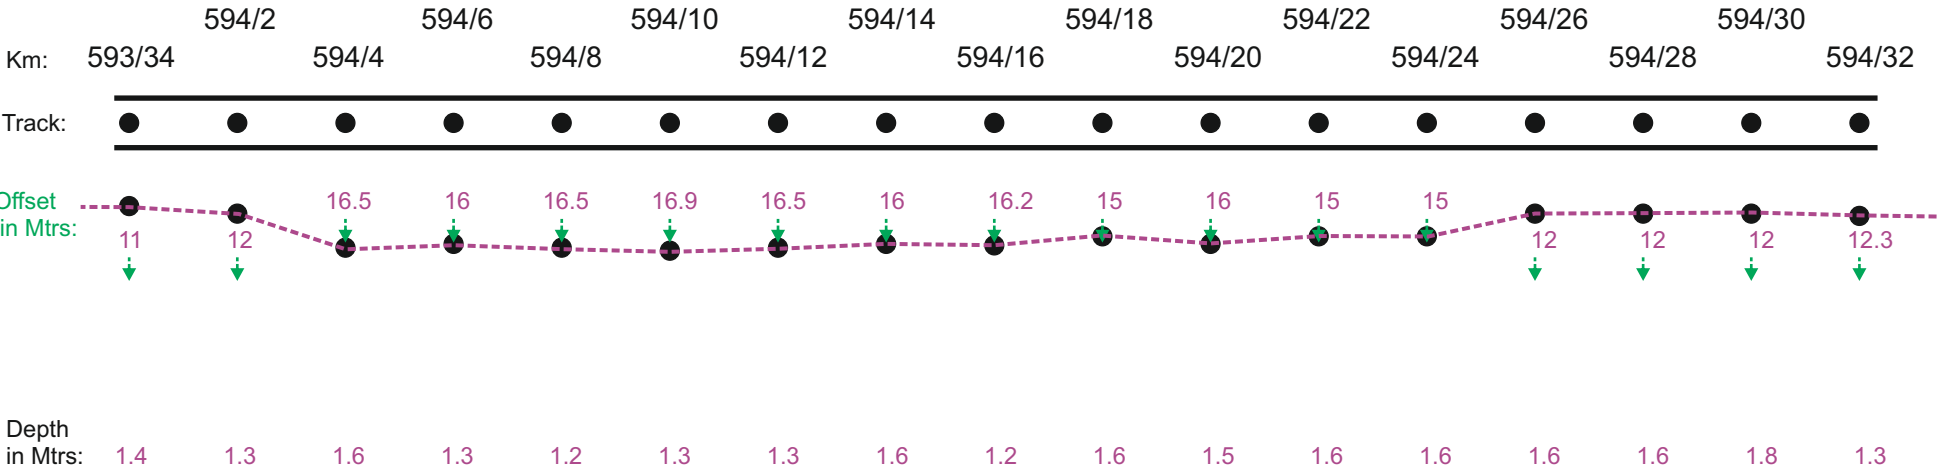

← KRISHNA

CHEGUNTA →

DOWN LINE


NOTE :- MEASUREMENT IN METERS FROM CENTER LINE OF THE TRACK.

	DRAWN	SIGNAL & TELECOMMUNICATIONS	
U. Nagesh	SSE/TELE	OFC + QUAD UNDER GROUND CABLE ROUTE DIAGRAM BET : MOLAGAVALLI - WADI	
ADSTE			
		SHEET	SHEETS
		132	212

LEGEND

	POWER CABLE CROSSING		TRACK (Double Line)		OFC
	MLC		TRACK (Single Line)		'6' QUAD
	UMLC		ROB		'4' QUAD
	ILC		GIRDER BRIDGE		'6' QUAD+ '4' QUAD
	OUT OF BOUNDRY		CONCRETE BRIDGE		OFC+ '6' QUAD
	OCCUPIED BY FORMER INSIDE BOUNDRY		EC SOCKET		OFC+ '4' QUAD

UP LINE

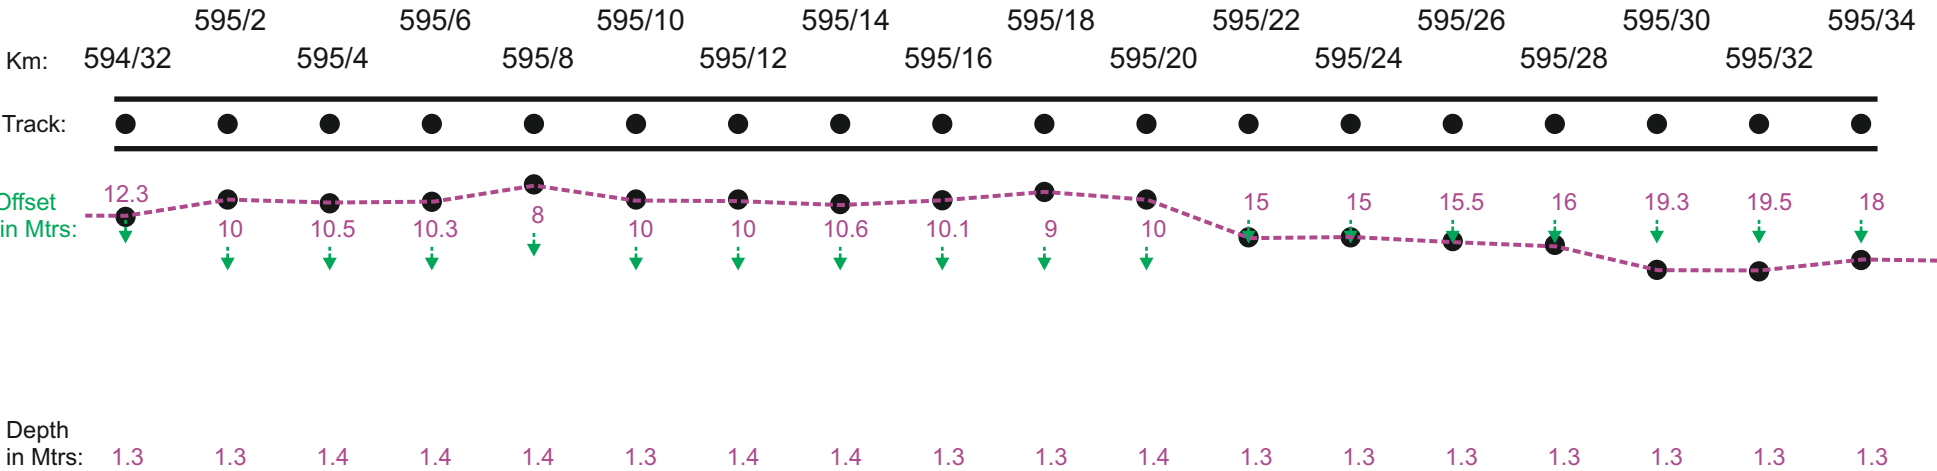

← KRISHNA

CHEGUNTA →

DOWN LINE


NOTE :- MEASUREMENT IN METERS FROM CENTER LINE OF THE TRACK.

	DRAWN	SIGNAL & TELECOMMUNICATIONS	
U. Nagaraj	SSE/TELE	OFC + QUAD UNDER GROUND CABLE ROUTE DIAGRAM BET : MOLAGAVALLI - WADI	
Barley	ADSTE		
		SHEET	SHEETS
		133	212

LEGEND

	POWER CABLE CROSSING		TRACK (Double Line)		OFC
	MLC		TRACK (Single Line)		'6' QUAD
	UMLC		ROB		'4' QUAD
	ILC		GIRDER BRIDGE		'6' QUAD+ '4' QUAD
	OUT OF BOUNDRY		CONCRETE BRIDGE		OFC+ '6' QUAD
	OCCUPIED BY FORMER INSIDE BOUNDRY		EC SOCKET		OFC+ '4' QUAD

UP LINE

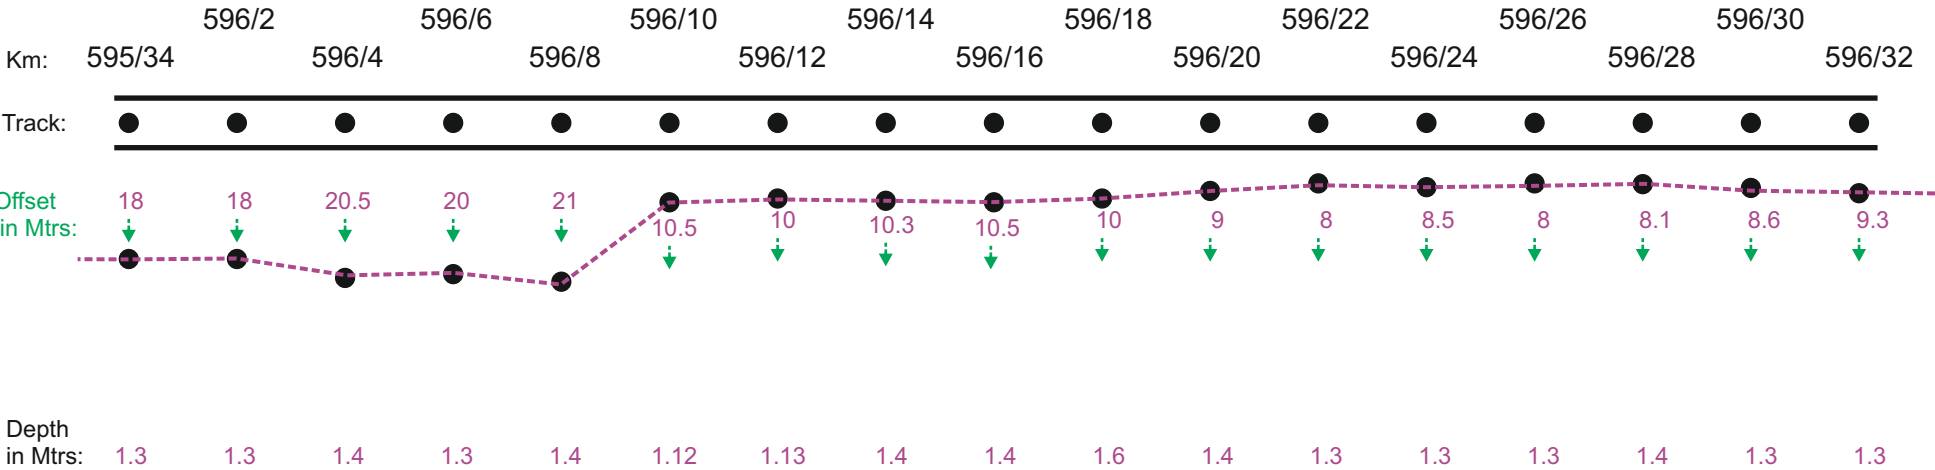

← KRISHNA

CHEGUNTA →

DOWN LINE


NOTE :- MEASUREMENT IN METERS FROM CENTER LINE OF THE TRACK.

	DRAWN	SIGNAL & TELECOMMUNICATIONS	
U. Nagesh	SSE/TELE	OFC + QUAD UNDER GROUND CABLE ROUTE DIAGRAM BET : MOLAGAVALLI - WADI	
Barley	ADSTE		
		SHEET	SHEETS
		134	212

LEGEND

	POWER CABLE CROSSING		TRACK (Double Line)		OFC
	MLC		TRACK (Single Line)		'6' QUAD
	UMLC		ROB		'4' QUAD
	ILC		GIRDER BRIDGE		'6' QUAD+ '4' QUAD
	OUT OF BOUNDRY		CONCRETE BRIDGE		OFC+ '6' QUAD
	OCCUPIED BY FORMER INSIDE BOUNDRY		EC SOCKET		OFC+ '4' QUAD

UP LINE

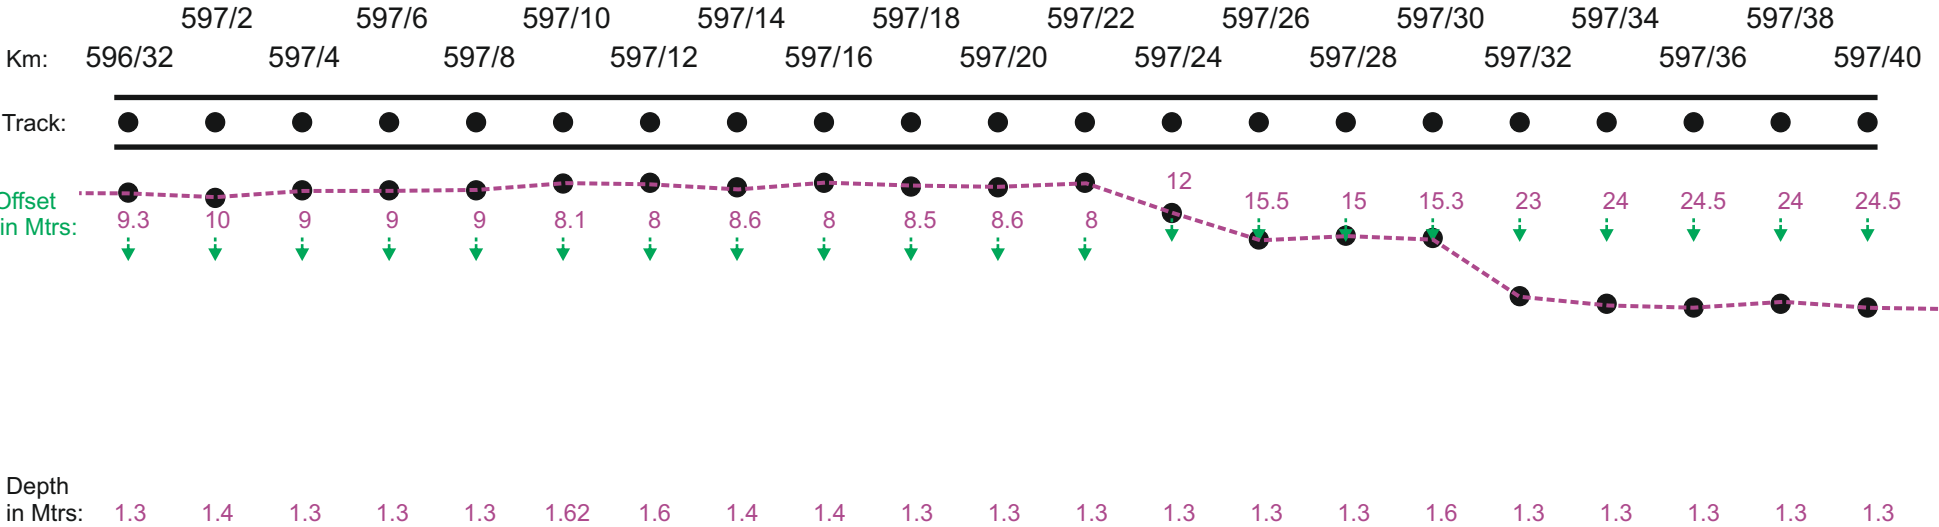

← KRISHNA DOWN LINE

CHEGUNTA →



NOTE :- MEASUREMENT IN METERS FROM CENTER LINE OF THE TRACK.

	DRAWN	SIGNAL & TELECOMMUNICATIONS	
U. Nagaraj	SSE/TELE	OFC + QUAD UNDER GROUND CABLE ROUTE DIAGRAM BET : MOLAGAVALLI - WADI	
Barley	ADSTE		
		SHEET	SHEETS
		135	212


LEGEND

	POWER CABLE CROSSING		TRACK (Double Line)		OFC
	MLC		TRACK (Single Line)		'6' QUAD
	UMLC		ROB		'4' QUAD
	ILC		GIRDER BRIDGE		'6' QUAD+ '4' QUAD
	OUT OF BOUNDRY		CONCRETE BRIDGE		OFC+ '6' QUAD
	OCCUPIED BY FORMER INSIDE BOUNDRY		EC SOCKET		OFC+ '4' QUAD

UP LINE

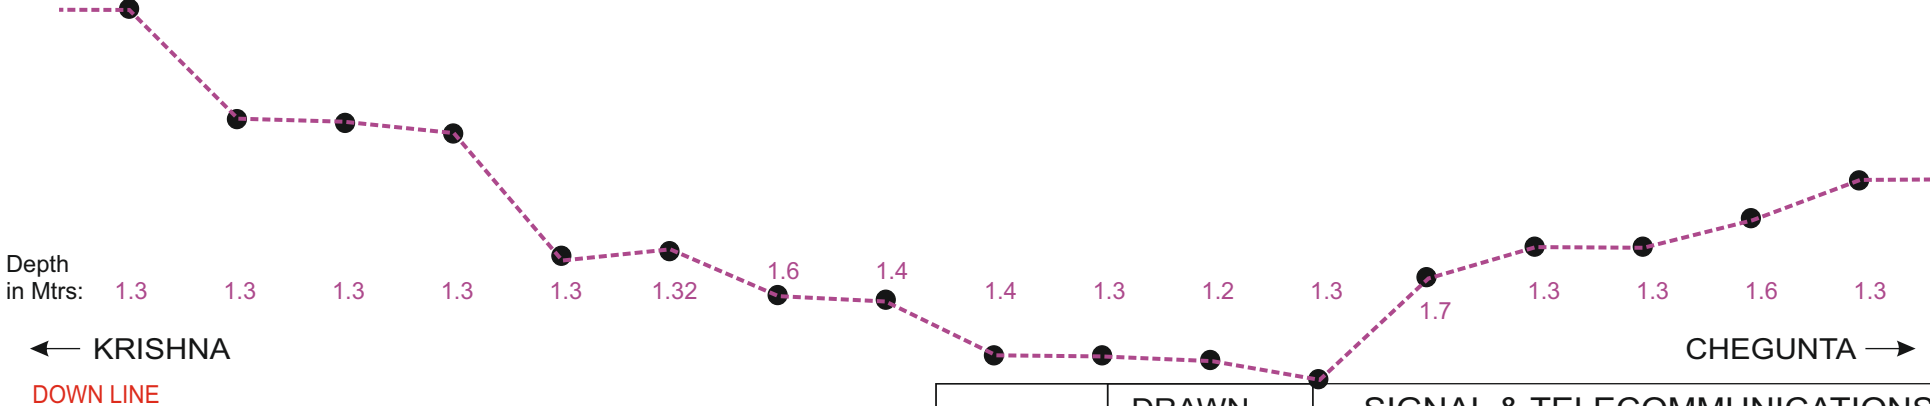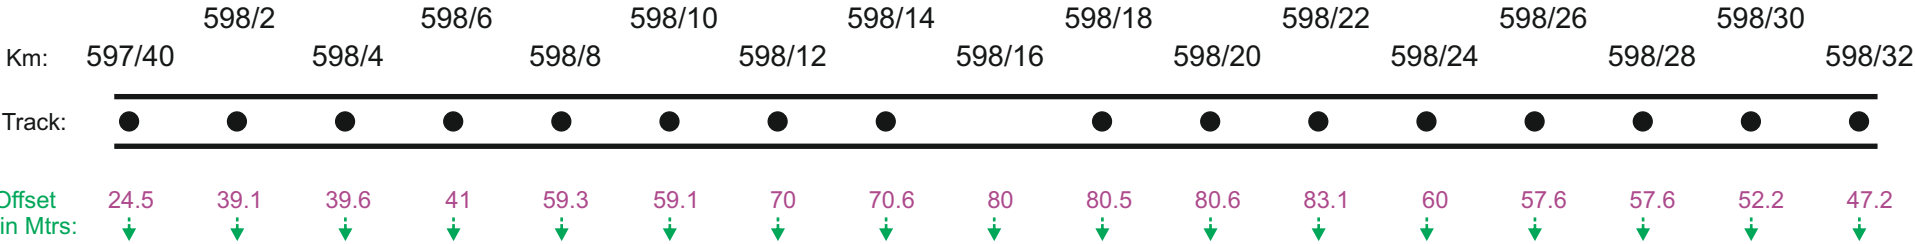

NOTE :- MEASUREMENT IN METERS FROM CENTER LINE OF THE TRACK.

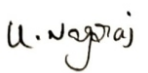	DRAWN	SIGNAL & TELECOMMUNICATIONS	
	SSE/TELE	OFC + QUAD UNDER GROUND CABLE ROUTE DIAGRAM BET : MOLAGAVALLI - WADI	
	ADSTE		
		SHEET	SHEETS
		136	212