

SOUTH CENTRAL RAILWAY
SIGNAL & TELECOMMUNICATIONS
GUNTAKAL DIVISION

DATE OF SURVEY DONE:


01-06-2023



OFC + QUAD UNDER GROUND
CABLE ROUTE DIAGRAM
BET : PAGIDIRAI - PENDEKALLU

LEGEND

	POWER CABLE CROSSING		TRACK (Double Line)		OFC
	MLC		TRACK (Single Line)		'6' QUAD
	UMLC		ROB		OFC+ '6' QUAD
	ILC		GIRDER BRIDGE		'6' QUAD+DARK FIBER
	OUT OF BOUNDRY		CONCRETE BRIDGE		OLD OFC
	OCCUPIED BY FORMER INSIDE BOUNDRY		EC SOCKET		OLD '6' QUAD

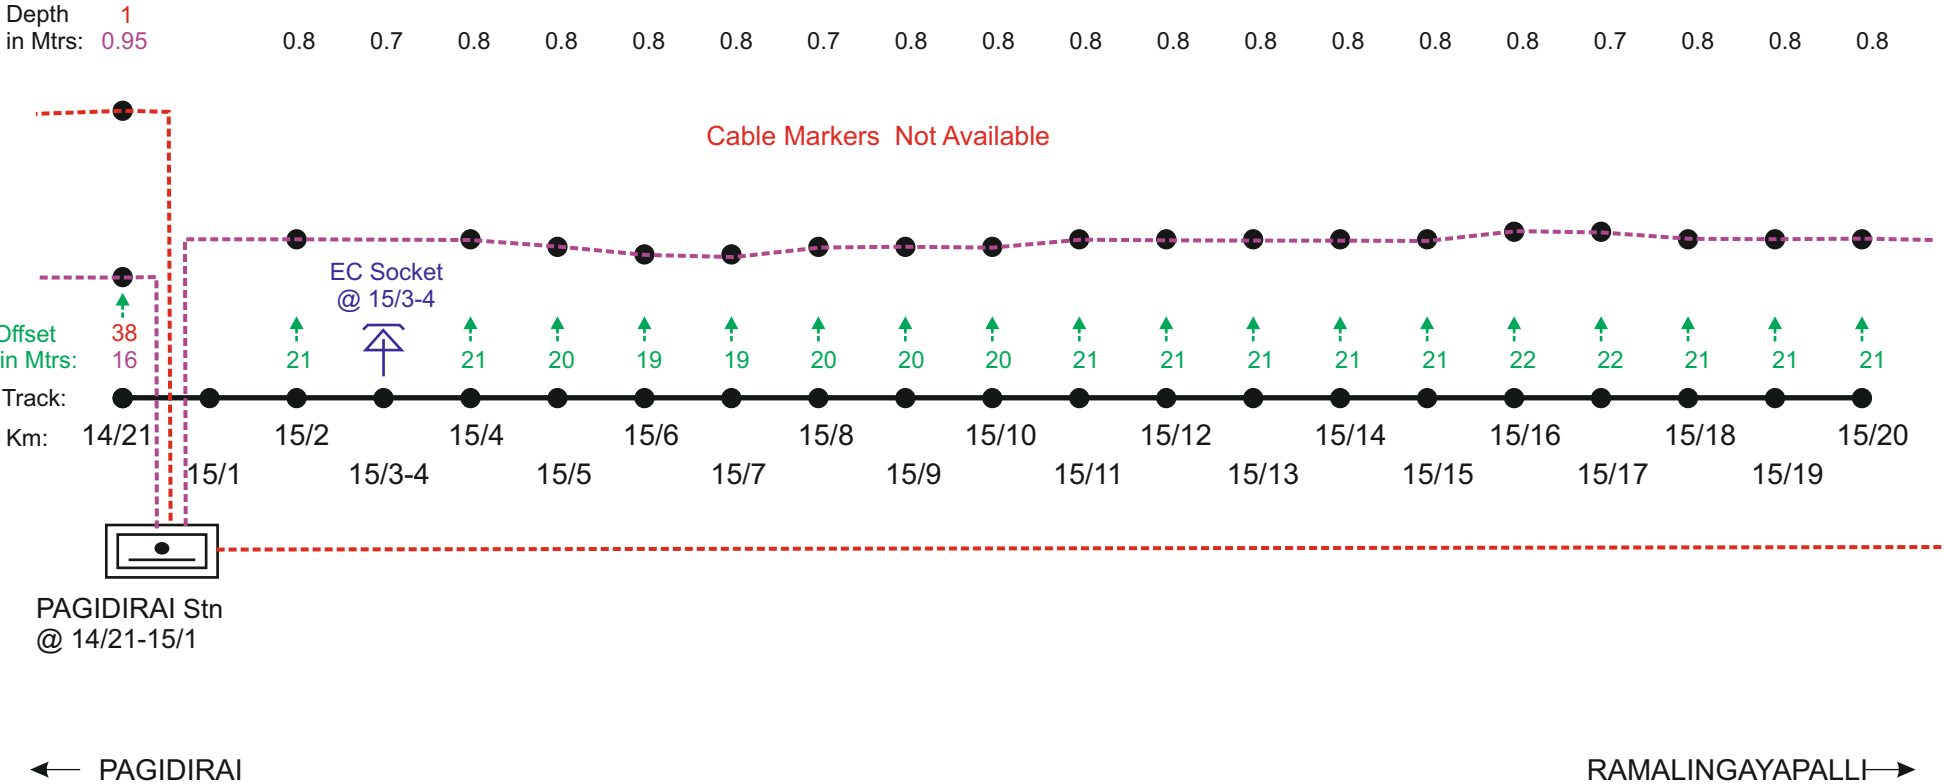


NOTE :- MEASUREMENT IN METERS FROM CENTER LINE OF THE TRACK.

	DRAWN	SIGNAL & TELECOMMUNICATIONS	
	SSE/TELE	OFC + QUAD UNDER GROUND CABLE ROUTE DIAGRAM BET :PAGIDIRAI - PENDEKALLU	
	ADSTE		
		SHEET	SHEETS
		01	14

LEGEND

	POWER CABLE CROSSING		TRACK (Double Line)		OFC
	MLC		TRACK (Single Line)		'6' QUAD
	UMLC		ROB		OFC+ '6' QUAD
	ILC		GIRDER BRIDGE		'6' QUAD+DARK FIBER
	OUT OF BOUNDRY		CONCRETE BRIDGE		OLD OFC
	OCCUPIED BY FORMER INSIDE BOUNDRY		EC SOCKET		OLD '6' QUAD

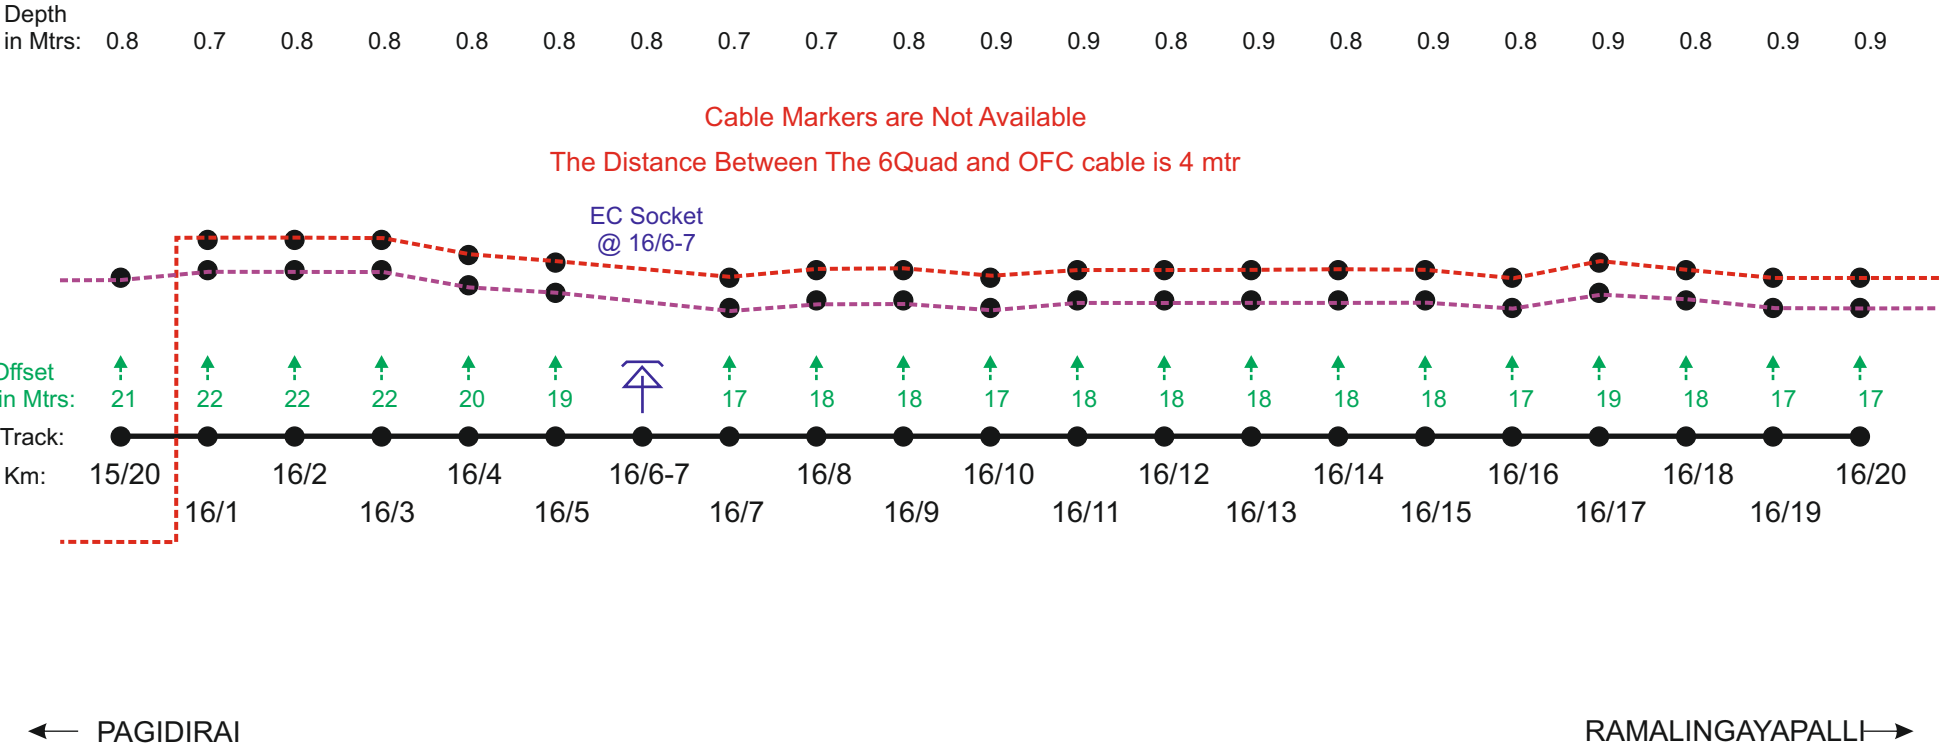

NOTE :- MEASUREMENT IN METERS FROM CENTER LINE OF THE TRACK.


	DRAWN	SIGNAL & TELECOMMUNICATIONS	
	SSE/TELE	OFC + QUAD UNDER GROUND CABLE ROUTE DIAGRAM BET :PAGIDIRAI - PENDEKALLU	
	ADSTE		
		SHEET	SHEETS
		02	14

LEGEND

	POWER CABLE CROSSING		TRACK (Double Line)		OFC
	MLC		TRACK (Single Line)		'6' QUAD
	UMLC		ROB		OFC+ '6' QUAD
	ILC		GIRDER BRIDGE		'6' QUAD+DARK FIBER
	OUT OF BOUNDRY		CONCRETE BRIDGE		OLD OFC
	OCCUPIED BY FORMER INSIDE BOUNDRY		EC SOCKET		OLD '6' QUAD

Depth
in Mtrs: 0.9 0.9 0.8 0.9 0.8 0.9 0.8 0.9 0.8 0.9 0.8 0.9 0.9 0.8 0.9 0.8 0.9 0.9 0.8 0.9

Cable Markers are Not Available
The Distance Between The 6Quad and OFC cable is 4 mtr

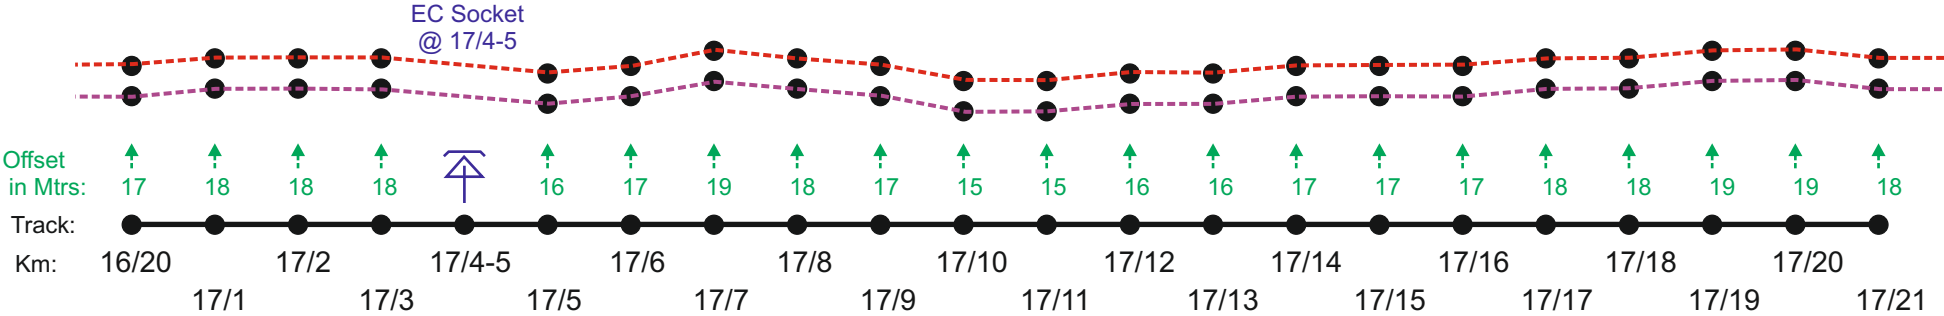

← PAGIDIRAI

RAMALINGAYAPALLI →

NOTE :- MEASUREMENT IN METERS FROM CENTER LINE OF THE TRACK.


	DRAWN	SIGNAL & TELECOMMUNICATIONS	
	SSE/TELE	OFC + QUAD UNDER GROUND CABLE ROUTE DIAGRAM BET :PAGIDIRAI - PENDEKALLU	
	ADSTE		
		SHEET	SHEETS
		03	14

LEGEND

	POWER CABLE CROSSING		TRACK (Double Line)		OFC
	MLC		TRACK (Single Line)		'6' QUAD
	UMLC		ROB		OFC+ '6' QUAD
	ILC		GIRDER BRIDGE		'6' QUAD+DARK FIBER
	OUT OF BOUNDRY		CONCRETE BRIDGE		OLD OFC
	OCCUPIED BY FORMER INSIDE BOUNDRY		EC SOCKET		OLD '6' QUAD

Depth in Mtrs: 0.9 0.8 0.9 0.8 0.9 0.8 0.9 0.8 0.8 0.9 0.8 0.9 0.8 0.9 0.8 0.9 0.8 0.9 0.8 0.9 0.8

Cable Markers are Not Available
The Distance Between The 6Quad and OFC cable is 4 mtr

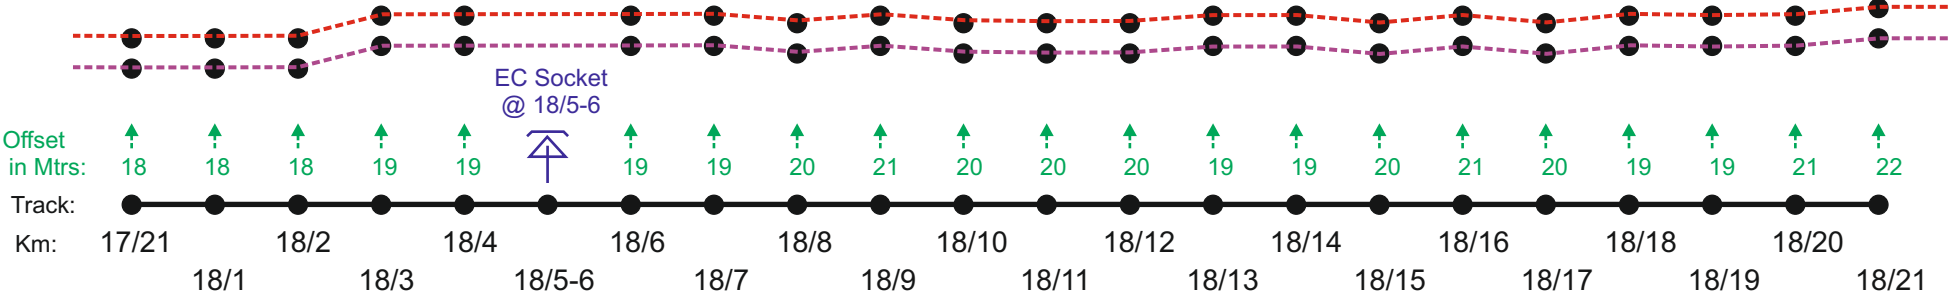

← PAGIDIRAI

RAMALINGAYAPALLI →

NOTE :- MEASUREMENT IN METERS FROM CENTER LINE OF THE TRACK.

	DRAWN	SIGNAL & TELECOMMUNICATIONS	
	SSE/TELE	OFC + QUAD UNDER GROUND CABLE ROUTE DIAGRAM BET :PAGIDIRAI - PENDEKALLU	
	ADSTE		
		SHEET	SHEETS
		04	14