


LEGEND

	POWER CABLE CROSSING		TRACK (Double Line)		OFC
	MLC		TRACK (Single Line)		'6' QUAD
	UMLC		ROB		OFC+ '6' QUAD
	ILC		GIRDER BRIDGE		'6' QUAD+DARK FIBER
	OUT OF BOUNDRY		CONCRETE BRIDGE		OLD OFC
	OCCUPIED BY FORMER INSIDE BOUNDRY		EC SOCKET		OLD '6' QUAD

Depth
in Mtrs: 0.8 0.9 0.8 0.9 0.8 0.9 0.8 0.9 0.8 0.8 0.9 0.9 0.5 0.5 0.6 0.5 0.6 0.5 0.6 0.5

Cable Markers are Not Available
The Distance Between The 6Quad and OFC cable is 4 mtr

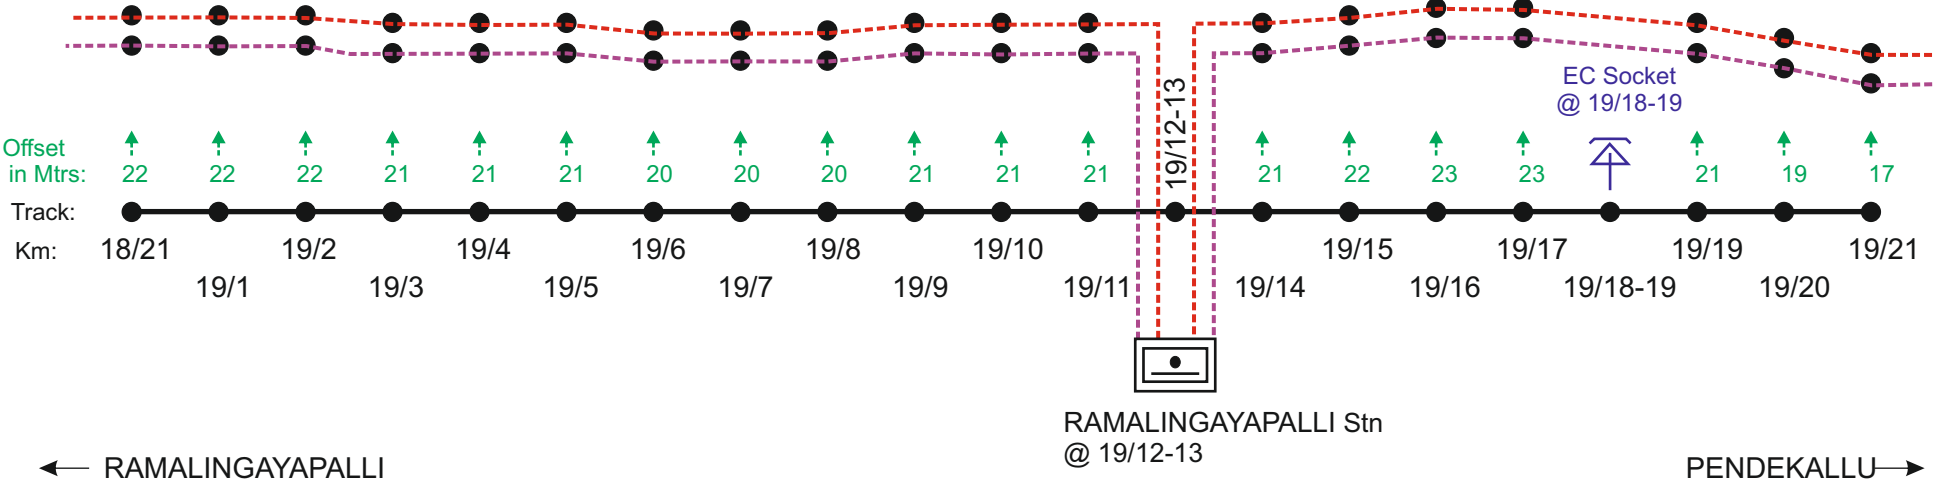

NOTE :- MEASUREMENT IN METERS FROM CENTER LINE OF THE TRACK.


	DRAWN	SIGNAL & TELECOMMUNICATIONS	
	SSE/TELE	OFC + QUAD UNDER GROUND CABLE ROUTE DIAGRAM BET :PAGIDIRAI - PENDEKALLU	
	ADSTE		
		SHEET	SHEETS
		05	14

LEGEND

	POWER CABLE CROSSING		TRACK (Double Line)		OFC
	MLC		TRACK (Single Line)		'6' QUAD
	UMLC		ROB		OFC+ '6' QUAD
	ILC		GIRDER BRIDGE		'6' QUAD+DARK FIBER
	OUT OF BOUNDRY		CONCRETE BRIDGE		OLD OFC
	OCCUPIED BY FORMER INSIDE BOUNDRY		EC SOCKET		OLD '6' QUAD

Depth
in Mtrs: 0.5 0.5 0.5 0.6 0.5 0.6 0.5 0.6 0.5 0.6 0.5 0.6 0.5 0.6 0.5 0.6 0.5 0.6 0.5 0.6 0.6

Cable Markers are Not Available
The Distance Between The 6Quad and OFC cable is 4 mtr

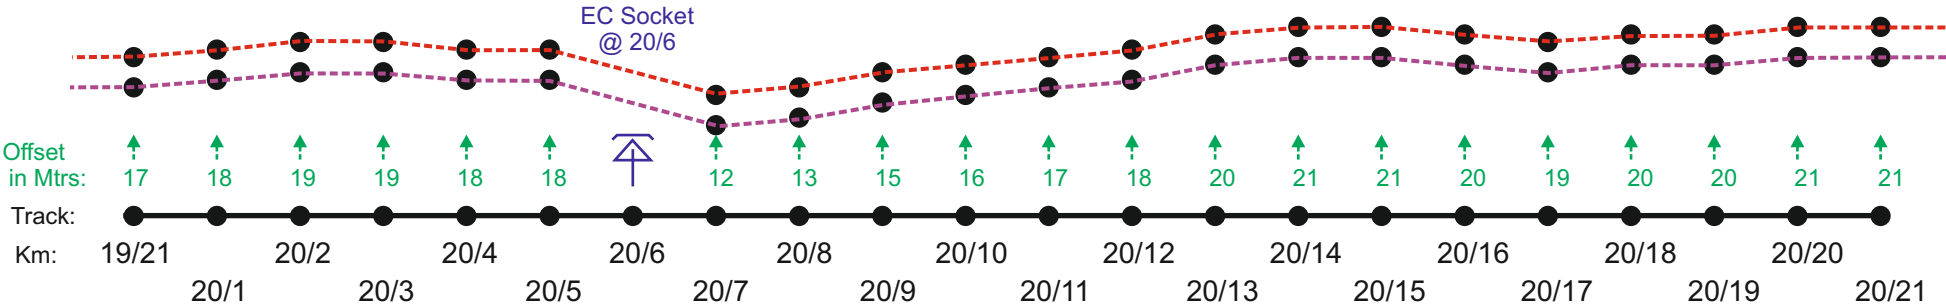

















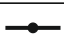

← RAMALINGAYAPALLI

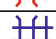
PENDEKALLU →

NOTE :- MEASUREMENT IN METERS FROM CENTER LINE OF THE TRACK.



	DRAWN	SIGNAL & TELECOMMUNICATIONS	
	SSE/TELE	OFC + QUAD UNDER GROUND CABLE ROUTE DIAGRAM BET :PAGIDIRAI - PENDEKALLU	
	ADSTE		
		SHEET	SHEETS
		06	14

LEGEND

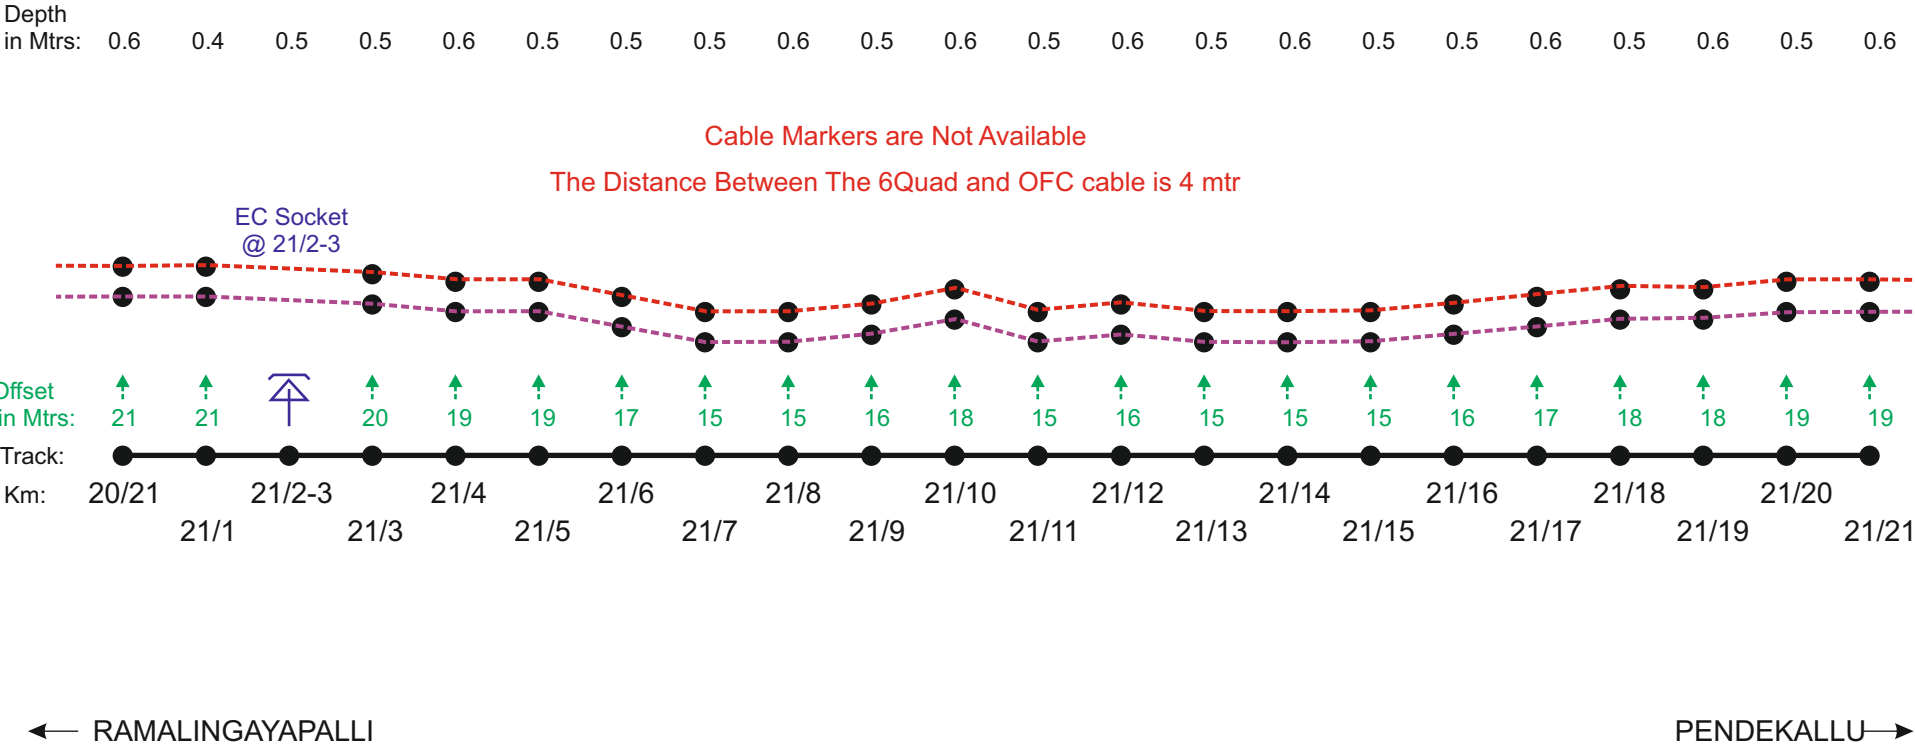	POWER CABLE CROSSING		TRACK (Double Line)		OFC
	MLC		TRACK (Single Line)		'6' QUAD
	UMLC		ROB		OFC+ '6' QUAD
	ILC		GIRDER BRIDGE		'6' QUAD+DARK FIBER
	OUT OF BOUNDRY		CONCRETE BRIDGE		OLD OFC
	OCCUPIED BY FORMER INSIDE BOUNDRY		EC SOCKET		OLD '6' QUAD




NOTE :- MEASUREMENT IN METERS FROM CENTER LINE OF THE TRACK.

	DRAWN	SIGNAL & TELECOMMUNICATIONS	
	SSE/TELE	OFC + QUAD UNDER GROUND CABLE ROUTE DIAGRAM BET :PAGIDIRAI - PENDEKALLU	
	ADSTE		
		SHEET	SHEETS
		07	14

LEGEND

	POWER CABLE CROSSING		TRACK (Double Line)		OFC
	MLC		TRACK (Single Line)		'6' QUAD
	UMLC		ROB		OFC+ '6' QUAD
	ILC		GIRDER BRIDGE		'6' QUAD+DARK FIBER
	OUT OF BOUNDRY		CONCRETE BRIDGE		OLD OFC
	OCCUPIED BY FORMER INSIDE BOUNDRY		EC SOCKET		OLD '6' QUAD

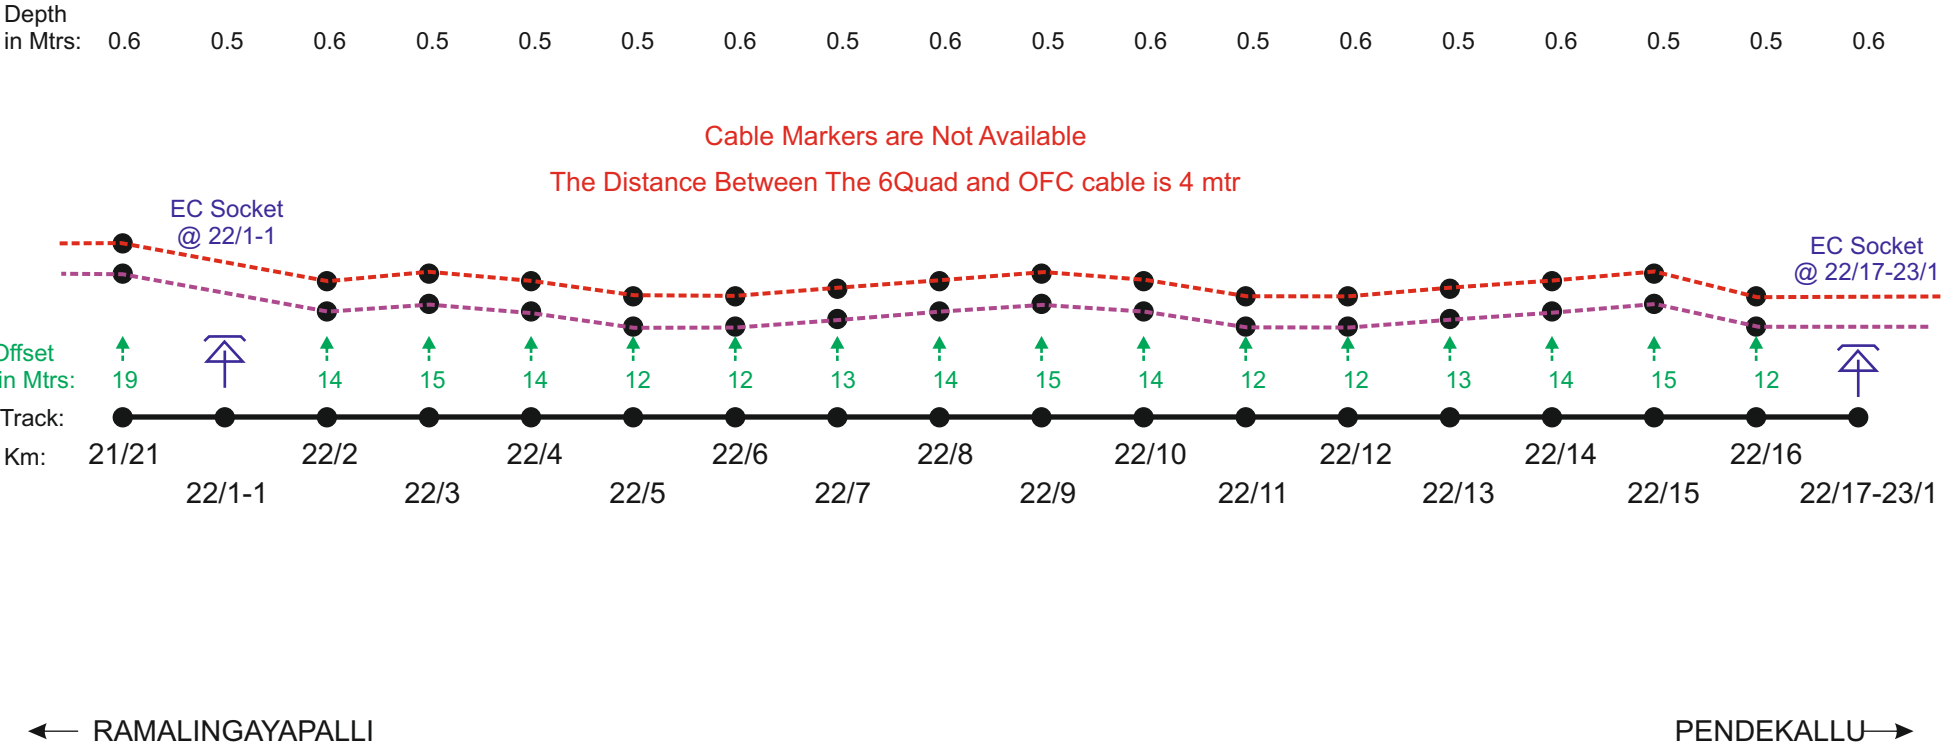


NOTE :- MEASUREMENT IN METERS FROM CENTER LINE OF THE TRACK.

	DRAWN	SIGNAL & TELECOMMUNICATIONS	
	SSE/TELE	OFC + QUAD UNDER GROUND CABLE ROUTE DIAGRAM BET :PAGIDIRAI - PENDEKALLU	
	ADSTE		
		SHEET	SHEETS
		08	14

LEGEND

	POWER CABLE CROSSING		TRACK (Double Line)		OFC
	MLC		TRACK (Single Line)		'6' QUAD
	UMLC		ROB		OFC+ '6' QUAD
	ILC		GIRDER BRIDGE		'6' QUAD+DARK FIBER
	OUT OF BOUNDRY		CONCRETE BRIDGE		OLD OFC
	OCCUPIED BY FORMER INSIDE BOUNDRY		EC SOCKET		OLD '6' QUAD

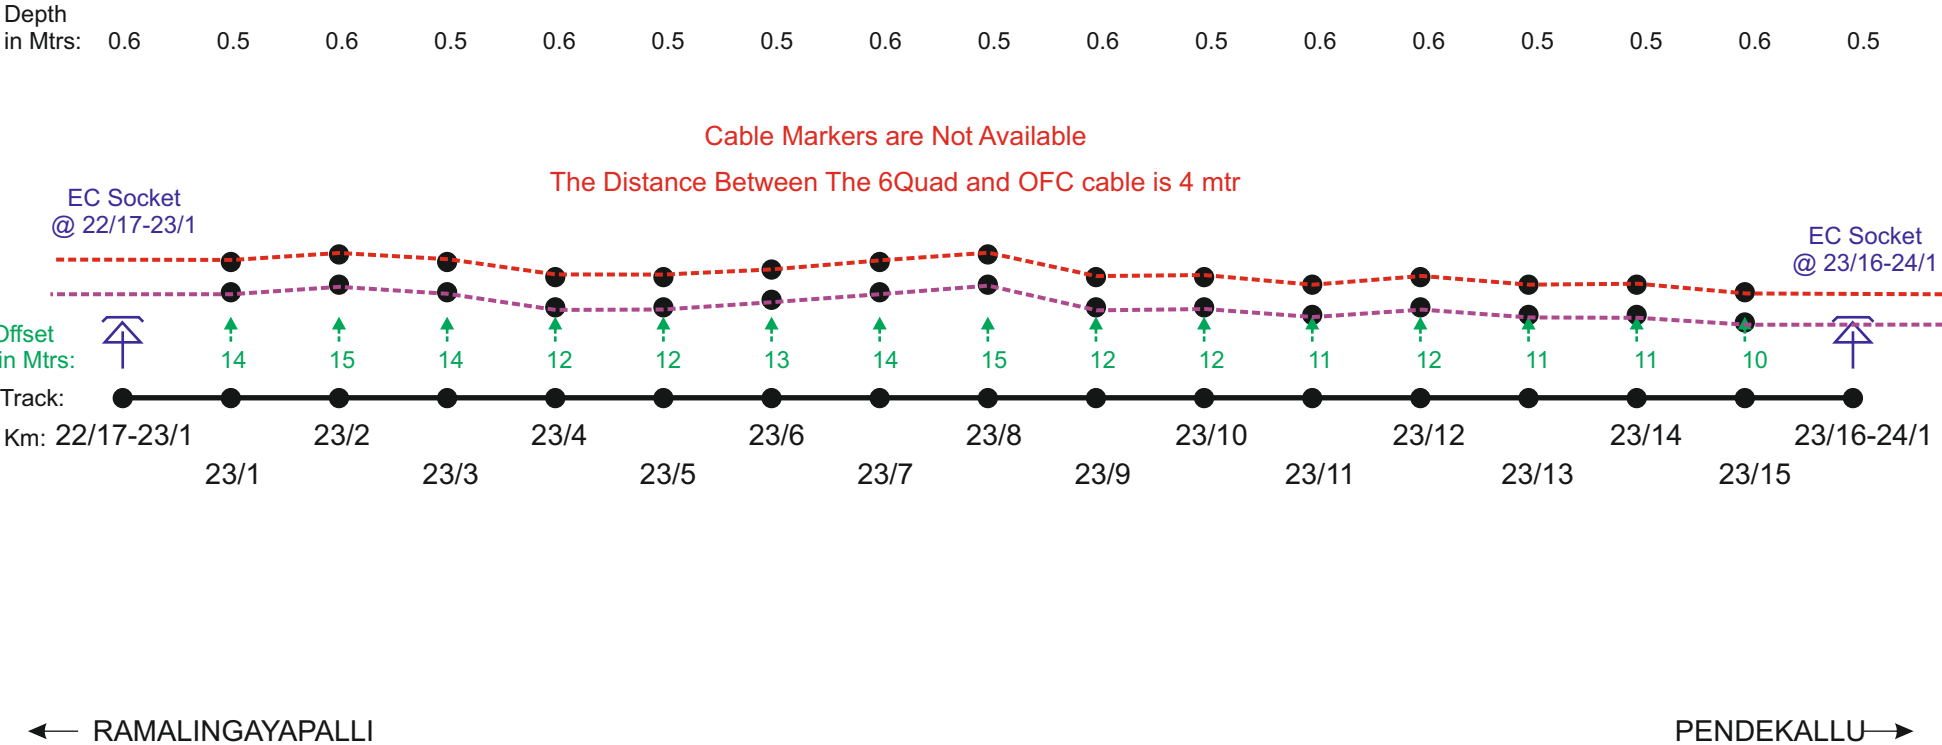


NOTE :- MEASUREMENT IN METERS FROM CENTER LINE OF THE TRACK.

	DRAWN	SIGNAL & TELECOMMUNICATIONS	
	SSE/TELE	OFC + QUAD UNDER GROUND CABLE ROUTE DIAGRAM BET :PAGIDIRAI - PENDEKALLU	
	ADSTE		
		SHEET	SHEETS
		09	14

LEGEND

	POWER CABLE CROSSING		TRACK (Double Line)		OFC
	MLC		TRACK (Single Line)		'6' QUAD
	UMLC		ROB		OFC+ '6' QUAD
	ILC		GIRDER BRIDGE		'6' QUAD+DARK FIBER
	OUT OF BOUNDRY		CONCRETE BRIDGE		OLD OFC
	OCCUPIED BY FORMER INSIDE BOUNDRY		EC SOCKET		OLD '6' QUAD

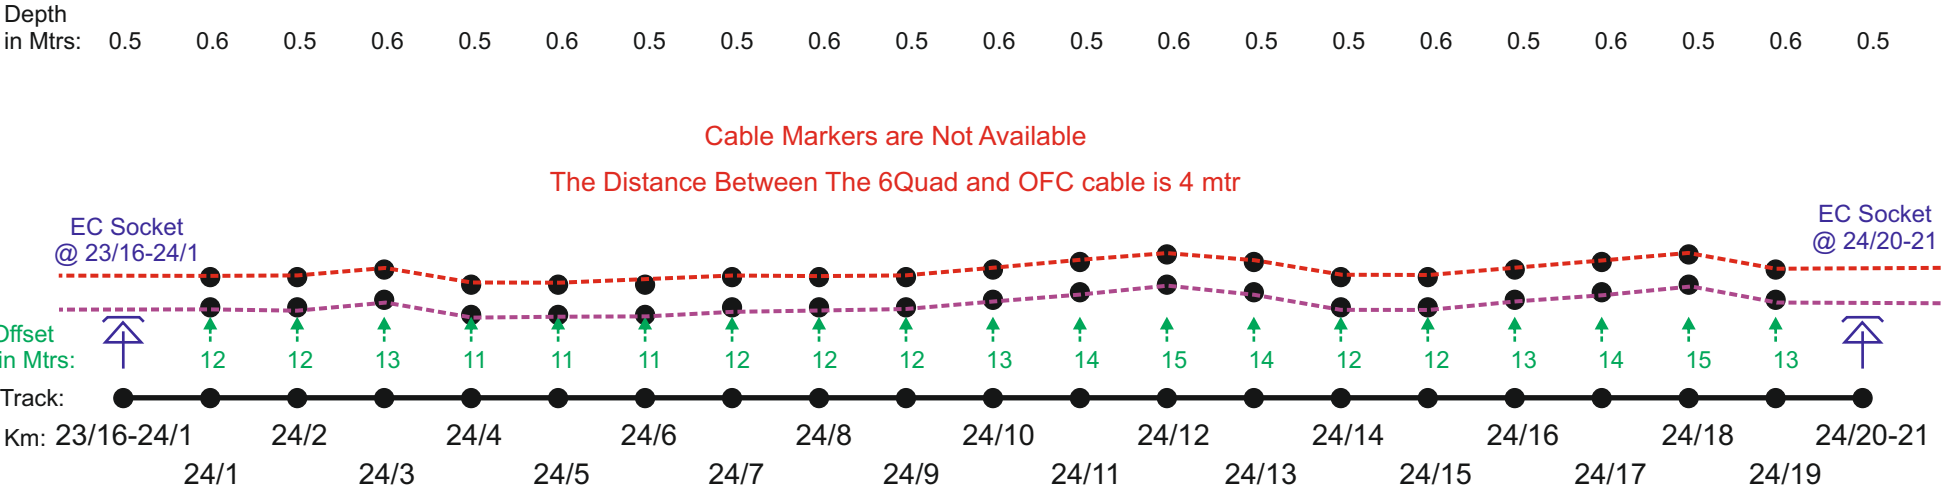

← RAMALINGAYAPALLI

PENDEKALLU →

NOTE :- MEASUREMENT IN METERS FROM CENTER LINE OF THE TRACK.


	DRAWN	SIGNAL & TELECOMMUNICATIONS	
	SSE/TELE	OFC + QUAD UNDER GROUND CABLE ROUTE DIAGRAM BET :PAGIDIRAI - PENDEKALLU	
	ADSTE		
		SHEET	SHEETS
		10	14

LEGEND

	POWER CABLE CROSSING		TRACK (Double Line)		OFC
	MLC		TRACK (Single Line)		'6' QUAD
	UMLC		ROB		OFC+ '6' QUAD
	ILC		GIRDER BRIDGE		'6' QUAD+DARK FIBER
	OUT OF BOUNDRY		CONCRETE BRIDGE		OLD OFC
	OCCUPIED BY FORMER INSIDE BOUNDRY		EC SOCKET		OLD '6' QUAD

Depth
in Mtrs: 0.5 0.6 0.5 0.5 0.6 0.5 0.6 0.5 0.6 0.5 0.5 0.6 0.5 0.6 0.5 0.6 0.4 0.5 0.5 0.6 0.5

Cable Markers are Not Available
The Distance Between The 6Quad and OFC cable is 4 mtr

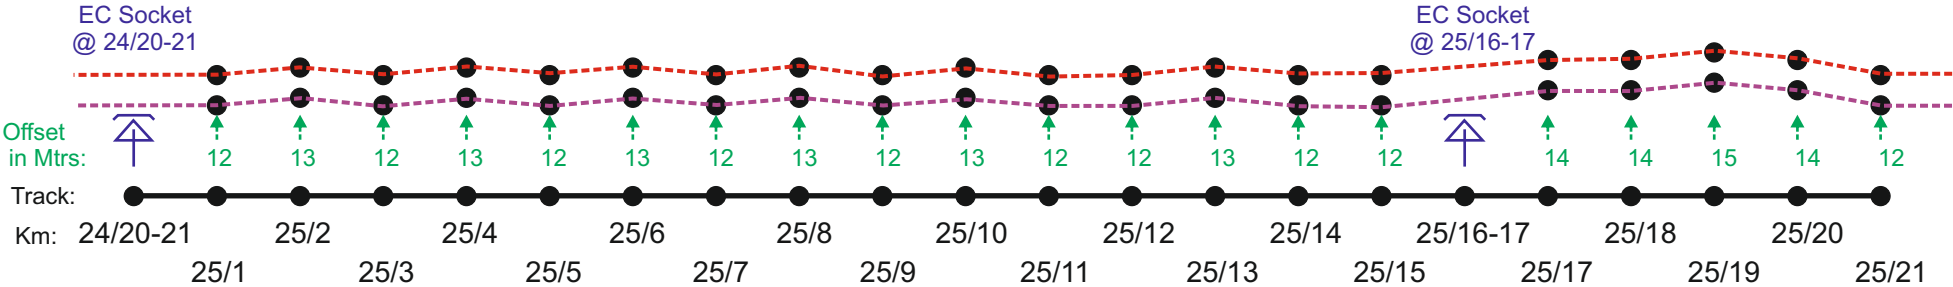

← RAMALINGAYAPALLI


PENDEKALLU →

NOTE :- MEASUREMENT IN METERS FROM CENTER LINE OF THE TRACK.

	DRAWN	SIGNAL & TELECOMMUNICATIONS	
	SSE/TELE	OFC + QUAD UNDER GROUND CABLE ROUTE DIAGRAM BET :PAGIDIRAI - PENDEKALLU	
	ADSTE		
		SHEET	SHEETS
		11	14

LEGEND

	POWER CABLE CROSSING		TRACK (Double Line)		OFC
	MLC		TRACK (Single Line)		'6' QUAD
	UMLC		ROB		OFC+ '6' QUAD
	ILC		GIRDER BRIDGE		'6' QUAD+DARK FIBER
	OUT OF BOUNDRY		CONCRETE BRIDGE		OLD OFC
	OCCUPIED BY FORMER INSIDE BOUNDRY		EC SOCKET		OLD '6' QUAD

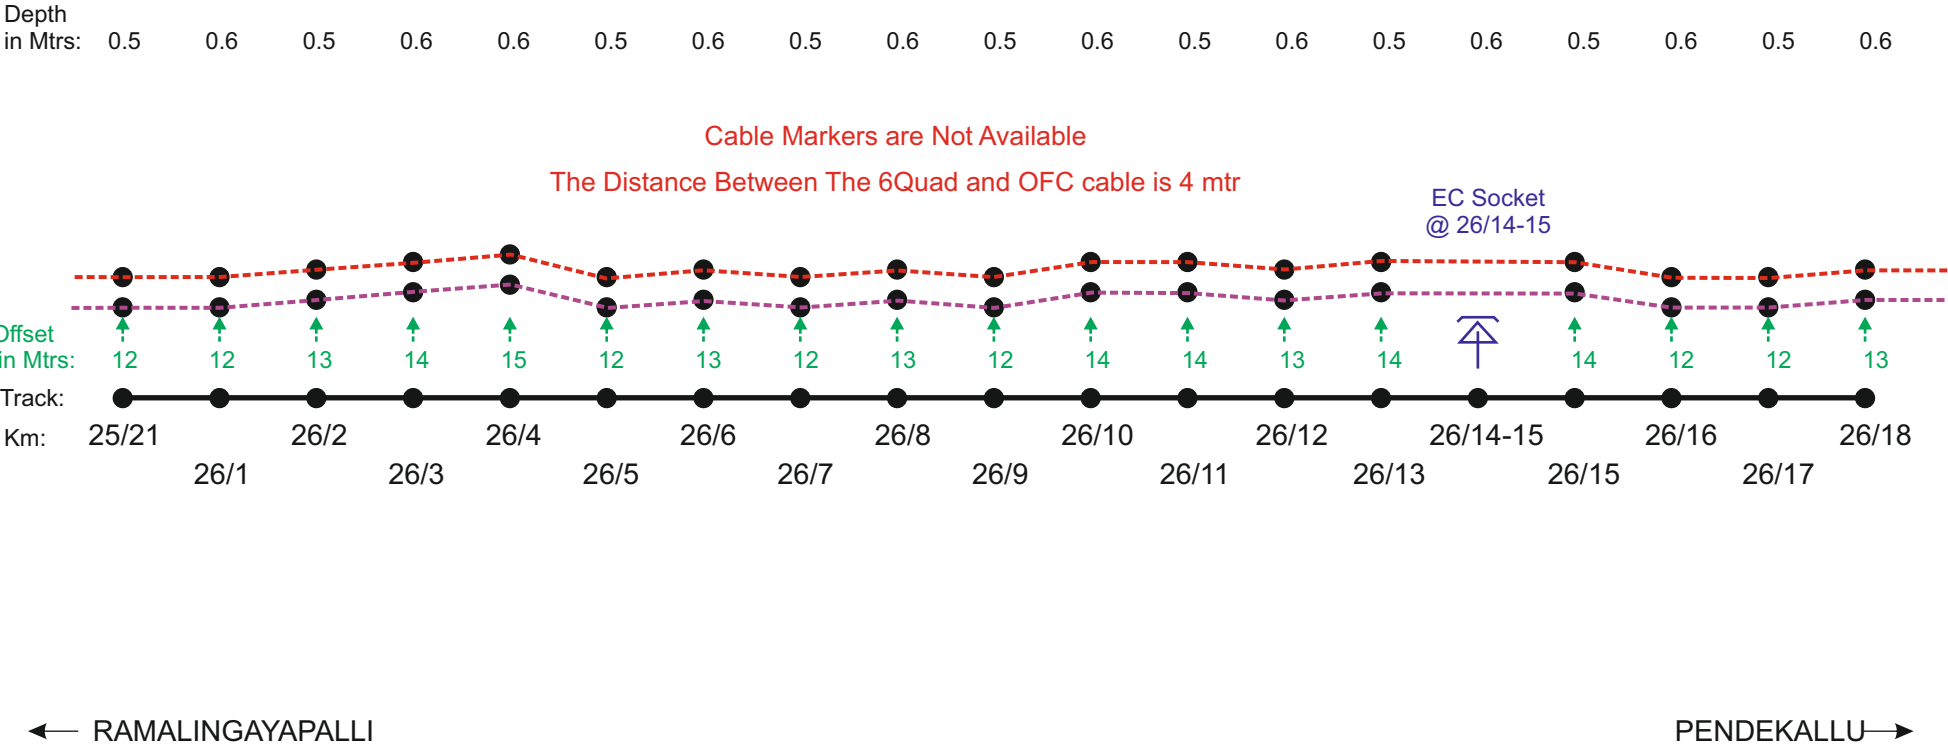


NOTE :- MEASUREMENT IN METERS FROM CENTER LINE OF THE TRACK.

	DRAWN	SIGNAL & TELECOMMUNICATIONS	
	SSE/TELE	OFC + QUAD UNDER GROUND CABLE ROUTE DIAGRAM BET :PAGIDIRAI - PENDEKALLU	
	ADSTE		
		SHEET	SHEETS
		12	14

LEGEND



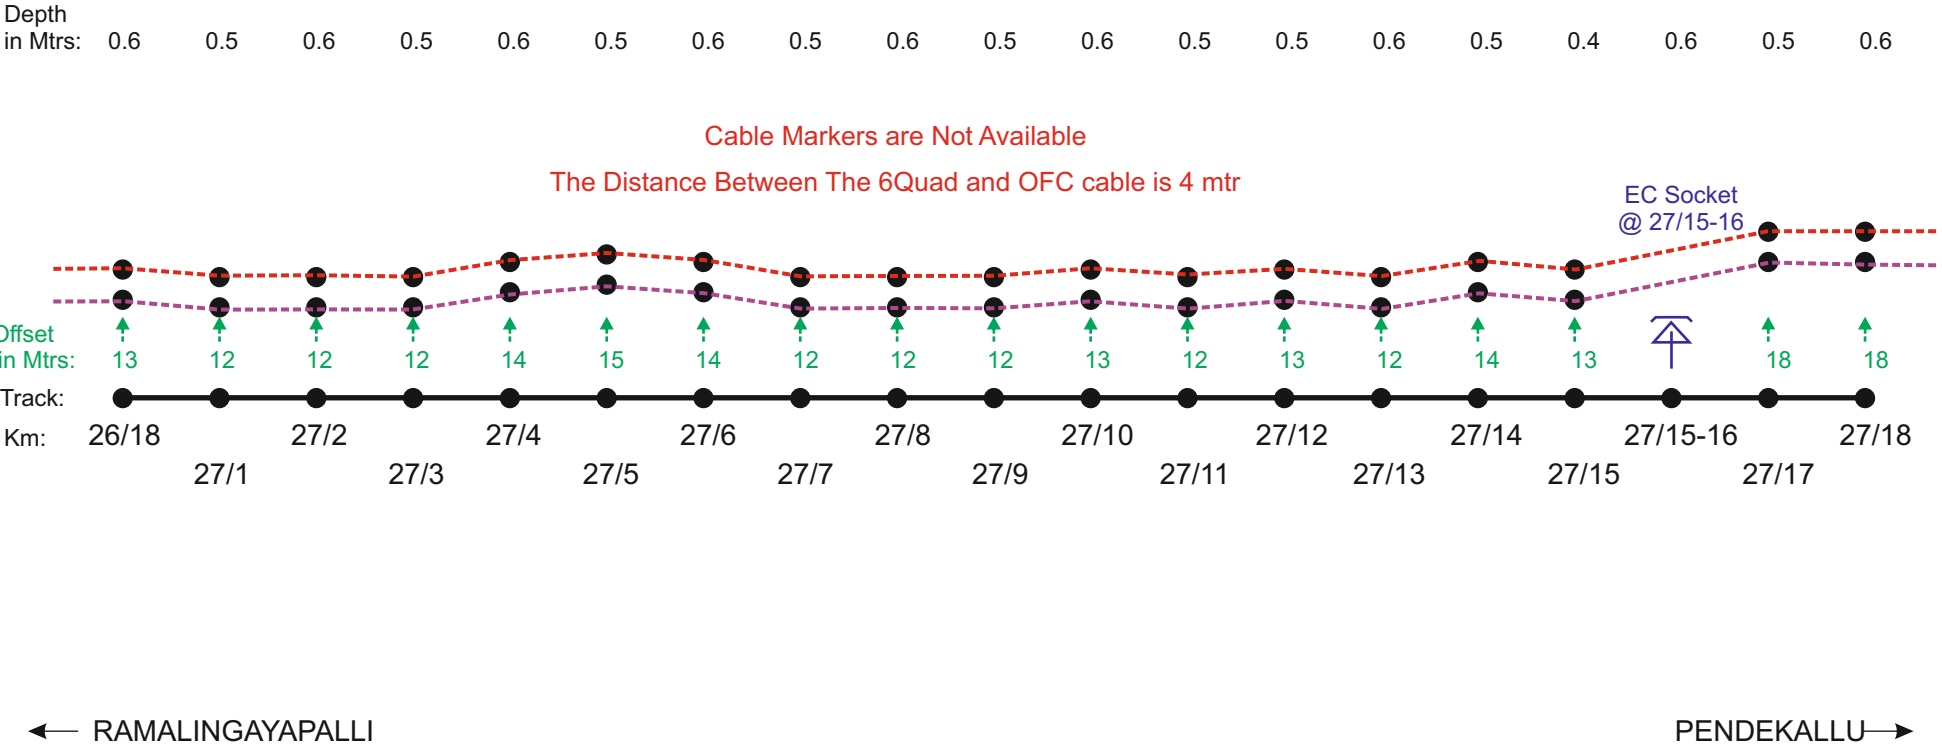













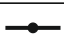

	POWER CABLE CROSSING		TRACK (Double Line)		OFC
	MLC		TRACK (Single Line)		'6' QUAD
	UMLC		ROB		OFC+ '6' QUAD
	ILC		GIRDER BRIDGE		'6' QUAD+DARK FIBER
	OUT OF BOUNDRY		CONCRETE BRIDGE		OLD OFC
	OCCUPIED BY FORMER INSIDE BOUNDRY		EC SOCKET		OLD '6' QUAD

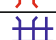

NOTE :- MEASUREMENT IN METERS FROM CENTER LINE OF THE TRACK.


	DRAWN	SIGNAL & TELECOMMUNICATIONS	
	SSE/TELE	OFC + QUAD UNDER GROUND CABLE ROUTE DIAGRAM BET :PAGIDIRAI - PENDEKALLU	
	ADSTE		
		SHEET	SHEETS
		13	14

LEGEND



	POWER CABLE CROSSING		TRACK (Double Line)		OFC
	MLC		TRACK (Single Line)		'6' QUAD
	UMLC		ROB		OFC+ '6' QUAD
	ILC		GIRDER BRIDGE		'6' QUAD+DARK FIBER
	OUT OF BOUNDRY		CONCRETE BRIDGE		OLD OFC
	OCCUPIED BY FORMER INSIDE BOUNDRY		EC SOCKET		OLD '6' QUAD

Depth in Mtrs: 0.6 0.6 0.5 0.5 0.6 0.5

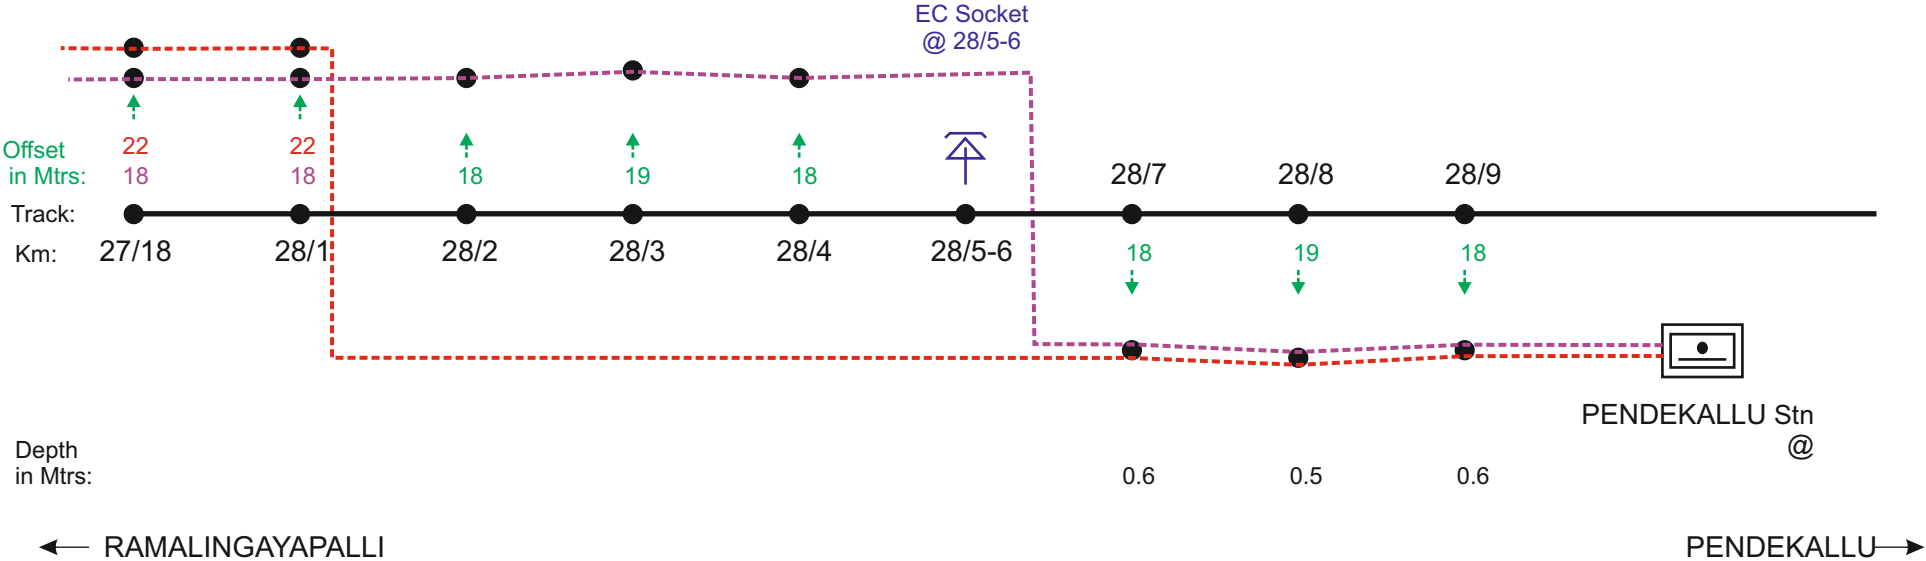Cable Markers are Not Available



NOTE :- MEASUREMENT IN METERS FROM CENTER LINE OF THE TRACK.

	DRAWN	SIGNAL & TELECOMMUNICATIONS	
	SSE/TELE	OFC + QUAD UNDER GROUND CABLE ROUTE DIAGRAM BET :PAGIDIRAI - PENDEKALLU	
	ADSTE		
		SHEET	SHEETS
		14	14