














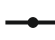


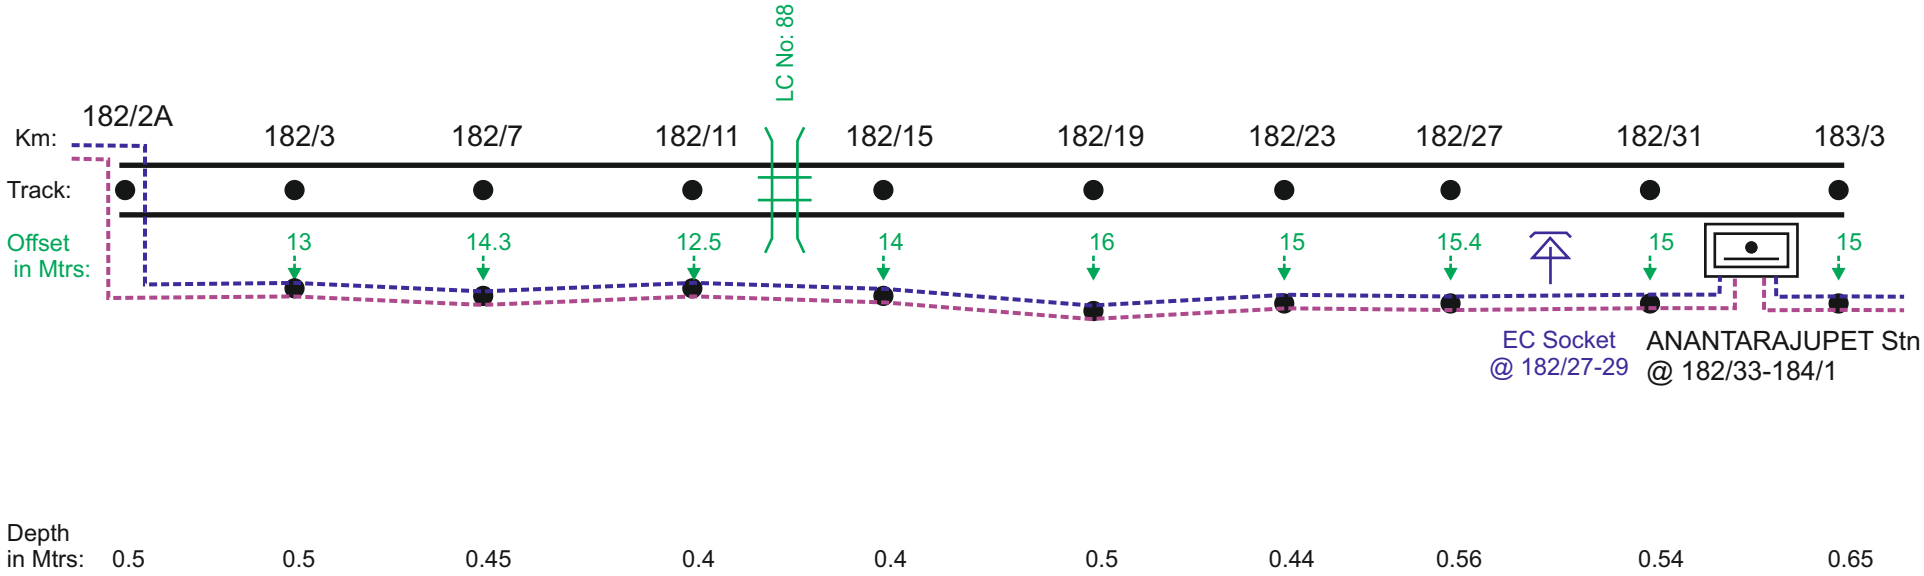




LEGEND







	POWER CABLE CROSSING		TRACK (Double Line)		OFC
	MLC		TRACK (Single Line)		'6' QUAD
	UMLC		ROB		'4' QUAD
	ILC		GIRDER BRIDGE		'6' QUAD+ '4 QUAD
	OUT OF BOUNDRY		CONCRETE BRIDGE		NEW '6' QUAD
	OCCUPIED BY FORMER INSIDE BOUNDRY		EC SOCKET		OFC+ '4' QUAD









NOTE :- MEASUREMENT IN METERS FROM CENTER LINE OF THE TRACK.


	DRAWN	SIGNAL & TELECOMMUNICATIONS	
	SSE/TELE	OFC + QUAD UNDER GROUND CABLE ROUTE DIAGRAM BET : RENIGUNTA - NANDALUR	
	ADSTE		
		SHEET	SHEETS
		48	86

LEGEND

	POWER CABLE CROSSING
	MLC
	UMLC
	ILC
	OUT OF BOUNDRY
	OCCUPIED BY FORMER INSIDE BOUNDRY

	TRACK (Double Line)
	TRACK (Single Line)
	ROB
	GIRDER BRIDGE
	CONCRETE BRIDGE
	EC SOCKET

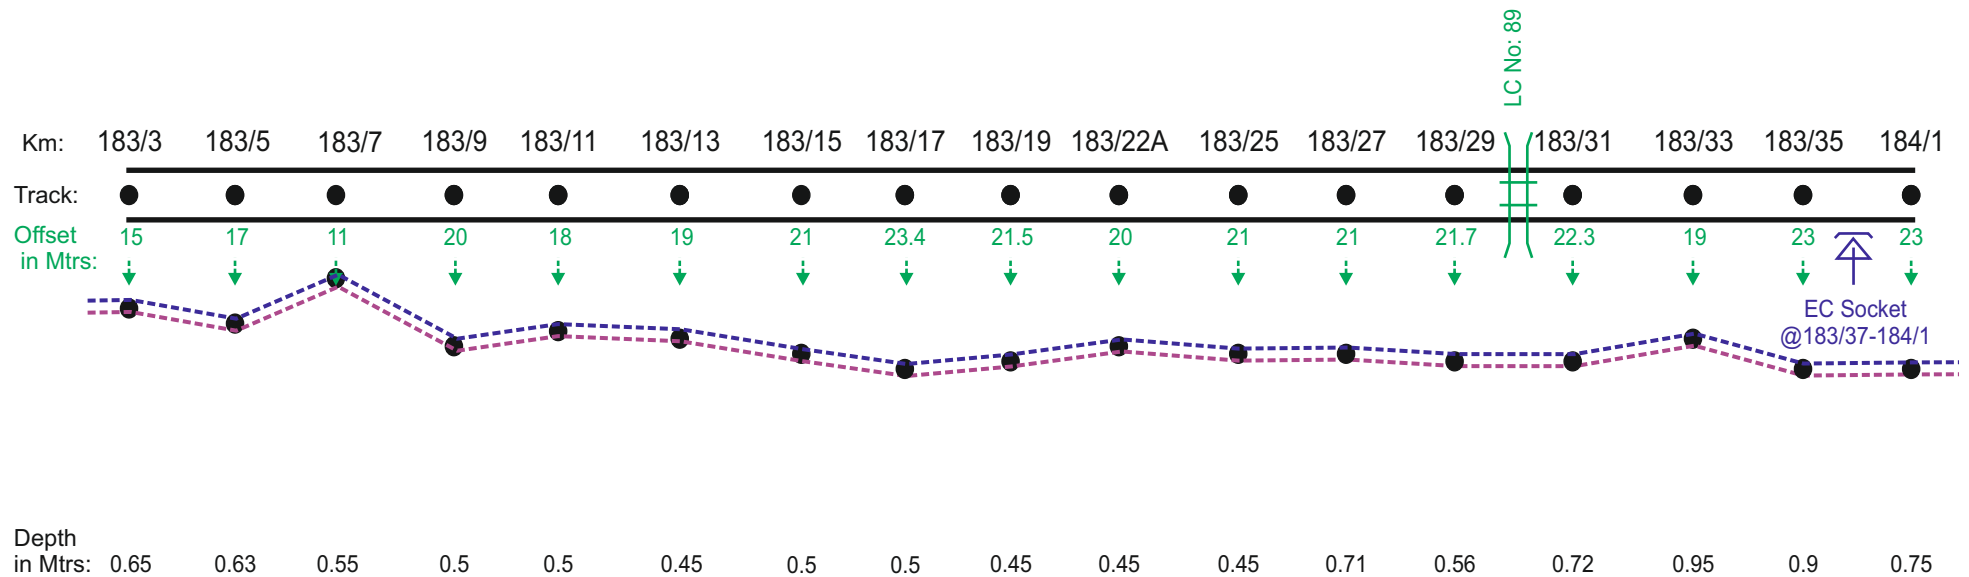

-----	OFC
-----	'6' QUAD
-----	'4' QUAD
-----	'6' QUAD+ '4' QUAD
-----	NEW '6' QUAD
-----	OFC+ '4' QUAD









← ANANTARAJUPET







OBULAVARIPALLE→

NOTE :- MEASUREMENT IN METERS FROM CENTER LINE OF THE TRACK.


	DRAWN	SIGNAL & TELECOMMUNICATIONS	
	SSE/TELE	OFC + QUAD UNDER GROUND CABLE ROUTE DIAGRAM BET : RENIGUNTA - NANDALUR	
	ADSTE		
		SHEET	SHEETS
		49	86

LEGEND

	POWER CABLE CROSSING
	MLC
	UMLC
	ILC
	OUT OF BOUNDARY
	OCCUPIED BY FORMER INSIDE BOUNDARY

	TRACK (Double Line)
	TRACK (Single Line)
	ROB
	GIRDER BRIDGE
	CONCRETE BRIDGE
	EC SOCKET

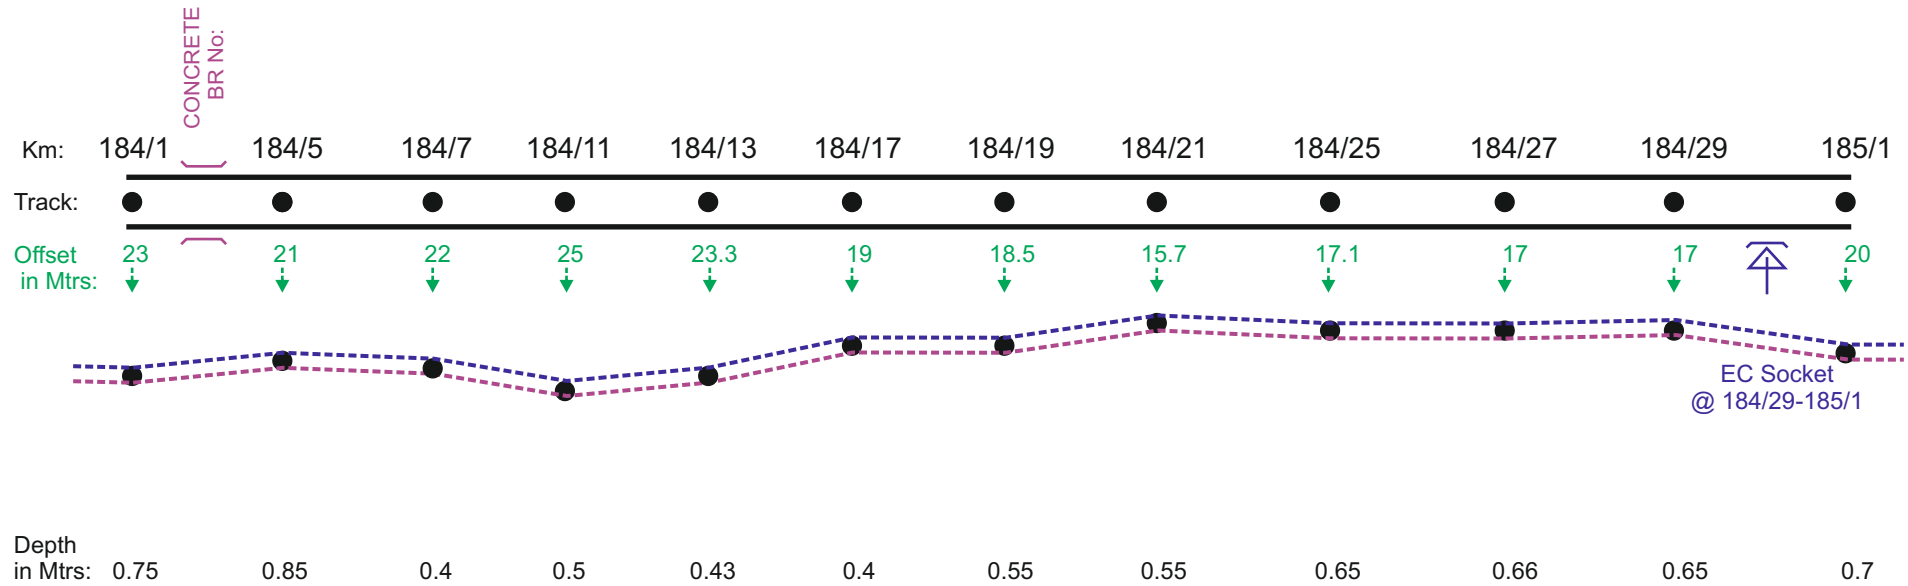

-----	OFC
-----	'6' QUAD
-----	'4' QUAD
-----	'6' QUAD+ '4' QUAD
-----	NEW '6' QUAD
-----	OFC+ '4' QUAD



← ANANTARAJUPET

OBULAVARIPALLE→

NOTE :- MEASUREMENT IN METERS FROM CENTER LINE OF THE TRACK.


	DRAWN	SIGNAL & TELECOMMUNICATIONS	
	SSE/TELE	OFC + QUAD UNDER GROUND CABLE ROUTE DIAGRAM BET : RENIGUNTA - NANDALUR	
	ADSTE		
		SHEET	SHEETS
		50	86

LEGEND

	POWER CABLE CROSSING
	MLC
	UMLC
	ILC
	OUT OF BOUNDRY
	OCCUPIED BY FORMER INSIDE BOUNDRY

	TRACK (Double Line)
	TRACK (Single Line)
	ROB
	GIRDER BRIDGE
	CONCRETE BRIDGE
	EC SOCKET

	OFC
	'6' QUAD
	'4' QUAD
	'6' QUAD+ '4' QUAD
	NEW '6' QUAD
	OFC+ '4' QUAD

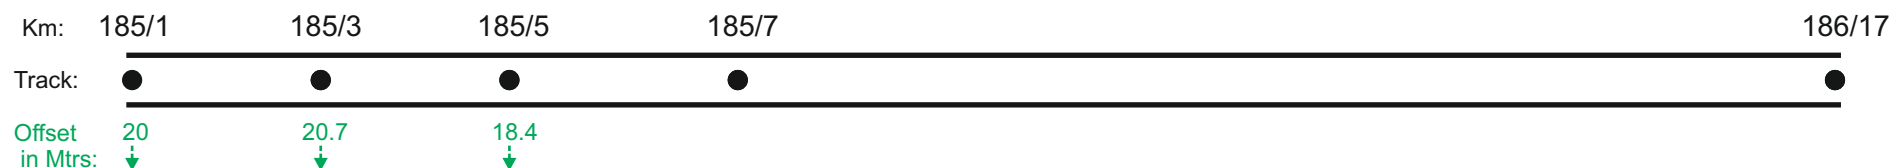

Depth in Mtrs: 0.7 0.72 0.55
















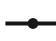


← ANANTARAJUPET


OBULAVARIPALLE →

NOTE :- MEASUREMENT IN METERS FROM CENTER LINE OF THE TRACK.



	DRAWN	SIGNAL & TELECOMMUNICATIONS	
	SSE/TELE	OFC + QUAD UNDER GROUND CABLE ROUTE DIAGRAM BET : RENIGUNTA - NANDALUR	
	ADSTE		
		SHEET	SHEETS
		51	86

LEGEND

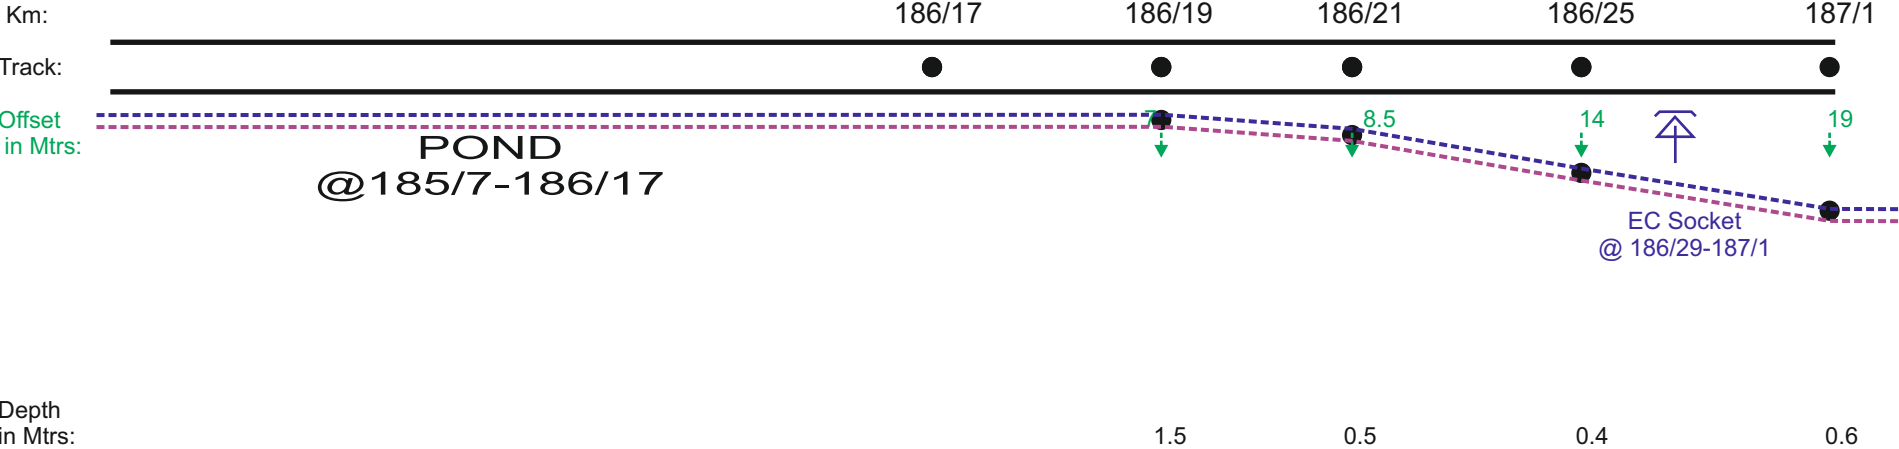





	POWER CABLE CROSSING		TRACK (Double Line)		OFC
	MLC		TRACK (Single Line)		'6' QUAD
	UMLC		ROB		'4' QUAD
	ILC		GIRDER BRIDGE		'6' QUAD+ '4' QUAD
	OUT OF BOUNDRY		CONCRETE BRIDGE		NEW '6' QUAD
	OCCUPIED BY FORMER INSIDE BOUNDRY		EC SOCKET		OFC+ '4' QUAD









NOTE :- MEASUREMENT IN METERS FROM CENTER LINE OF THE TRACK.


	DRAWN	SIGNAL & TELECOMMUNICATIONS		
	SSE/TELE	OFC + QUAD UNDER GROUND CABLE ROUTE DIAGRAM BET : RENIGUNTA - NANDALUR		
	ADSTE			
		SHEET	SHEETS	
		52	86	

LEGEND

	POWER CABLE CROSSING
	MLC
	UMLC
	ILC
	OUT OF BOUNDARY
	OCCUPIED BY FORMER INSIDE BOUNDARY

	TRACK (Double Line)
	TRACK (Single Line)
	ROB
	GIRDER BRIDGE
	CONCRETE BRIDGE
	EC SOCKET

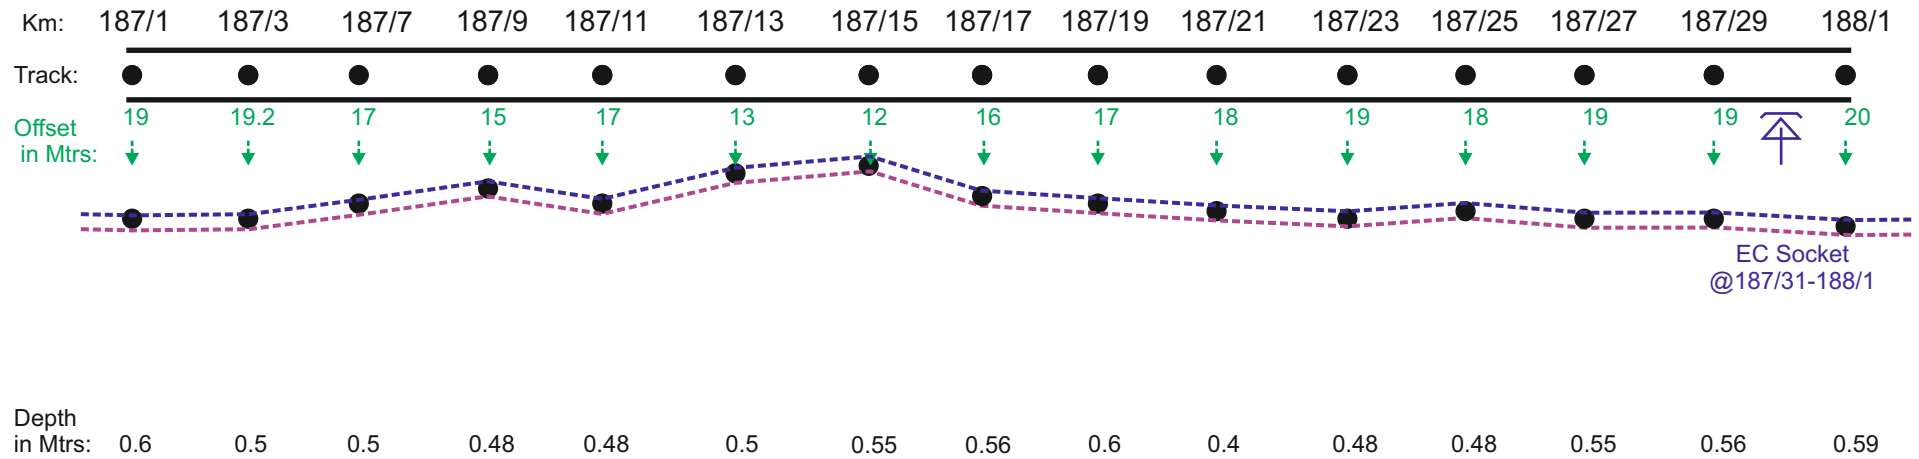

-----	OFC
-----	'6' QUAD
-----	'4' QUAD
-----	'6' QUAD+ '4' QUAD
-----	NEW '6' QUAD
-----	OFC+ '4' QUAD



← ANANTARAJUPET

OBULAVARIPALLE→

NOTE :- MEASUREMENT IN METERS FROM CENTER LINE OF THE TRACK.

	DRAWN	SIGNAL & TELECOMMUNICATIONS	
	SSE/TELE	OFC + QUAD UNDER GROUND CABLE ROUTE DIAGRAM BET : RENIGUNTA - NANDALUR	
	ADSTE		
		SHEET	SHEETS
		53	86