


LEGEND

	POWER CABLE CROSSING
	MLC
	UMLC
	ILC
	OUT OF BOUNDARY
	OCCUPIED BY FORMER INSIDE BOUNDARY

	TRACK (Double Line)
	TRACK (Single Line)
	ROB
	GIRDER BRIDGE
	CONCRETE BRIDGE
	EC SOCKET

	OFC
	'6' QUAD
	'4' QUAD
	'6' QUAD+ '4 QUAD
	NEW '6' QUAD
	OFC+ '4' QUAD

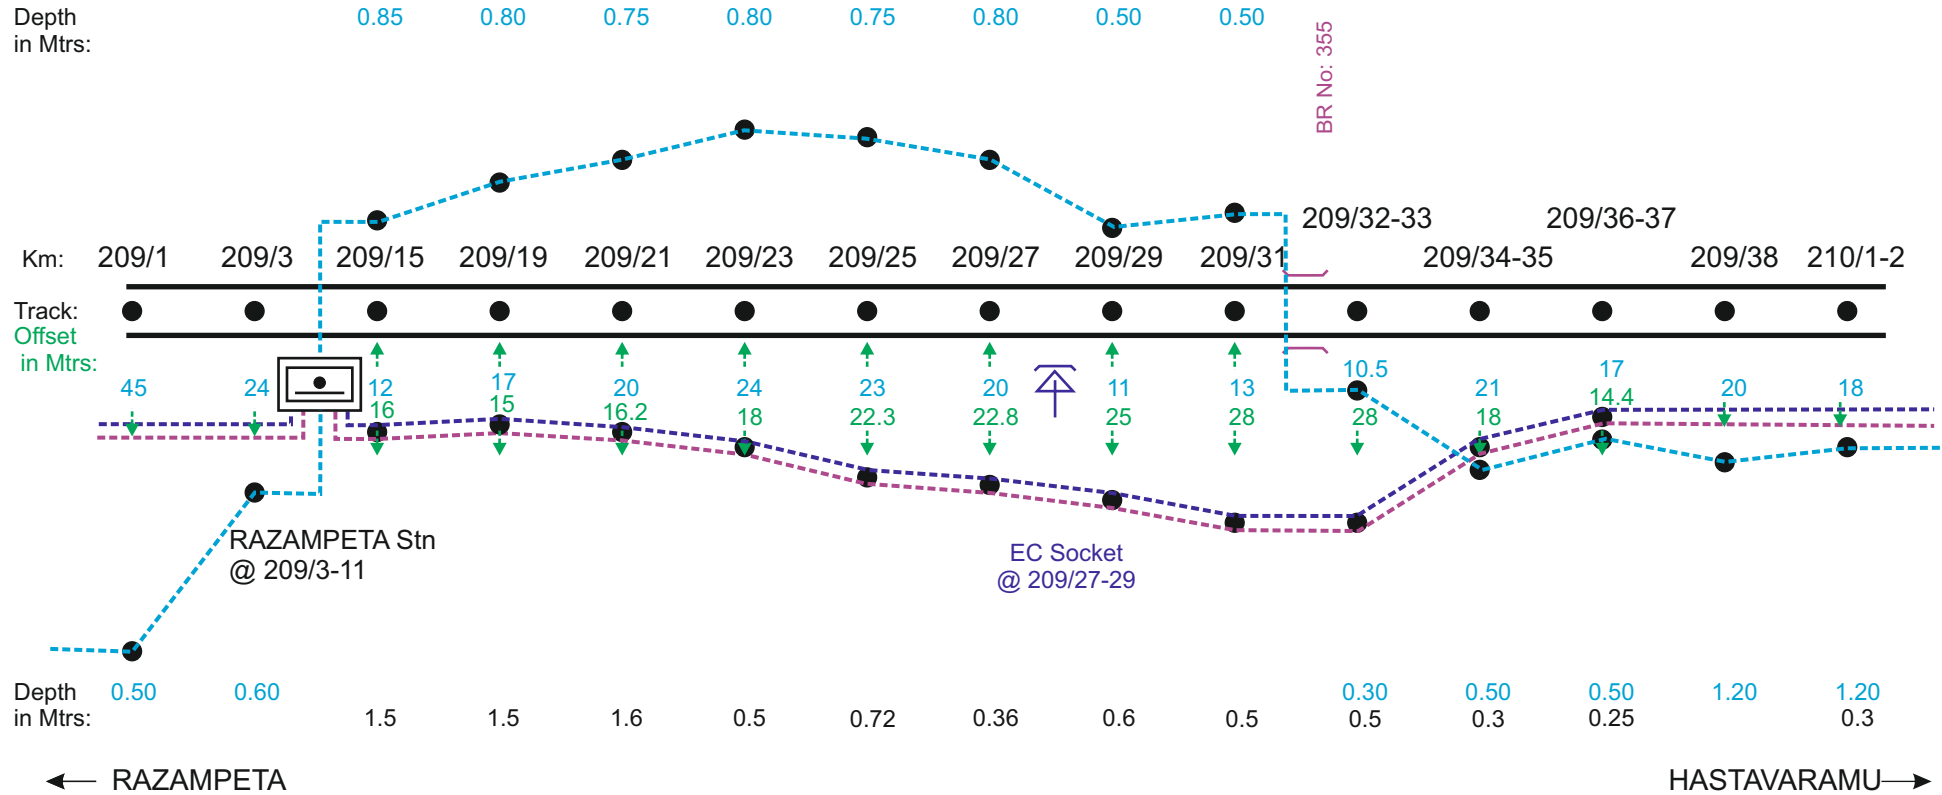

NOTE :- MEASUREMENT IN METERS FROM CENTER LINE OF THE TRACK.

	DRAWN	SIGNAL & TELECOMMUNICATIONS	
	SSE/TELE	OFC + QUAD UNDER GROUND CABLE ROUTE DIAGRAM BET : RENIGUNTA - NANDALUR	
	ADSTE		
		SHEET	SHEETS
		75	86


LEGEND

	POWER CABLE CROSSING
	MLC
	UMLC
	ILC
	OUT OF BOUNDARY
	OCCUPIED BY FORMER INSIDE BOUNDARY

	TRACK (Double Line)
	TRACK (Single Line)
	ROB
	GIRDER BRIDGE
	CONCRETE BRIDGE
	EC SOCKET

	OFC
	'6' QUAD
	'4' QUAD
	'6' QUAD+ '4 QUAD
	NEW '6' QUAD
	OFC+ '4' QUAD

Depth
in Mtrs:

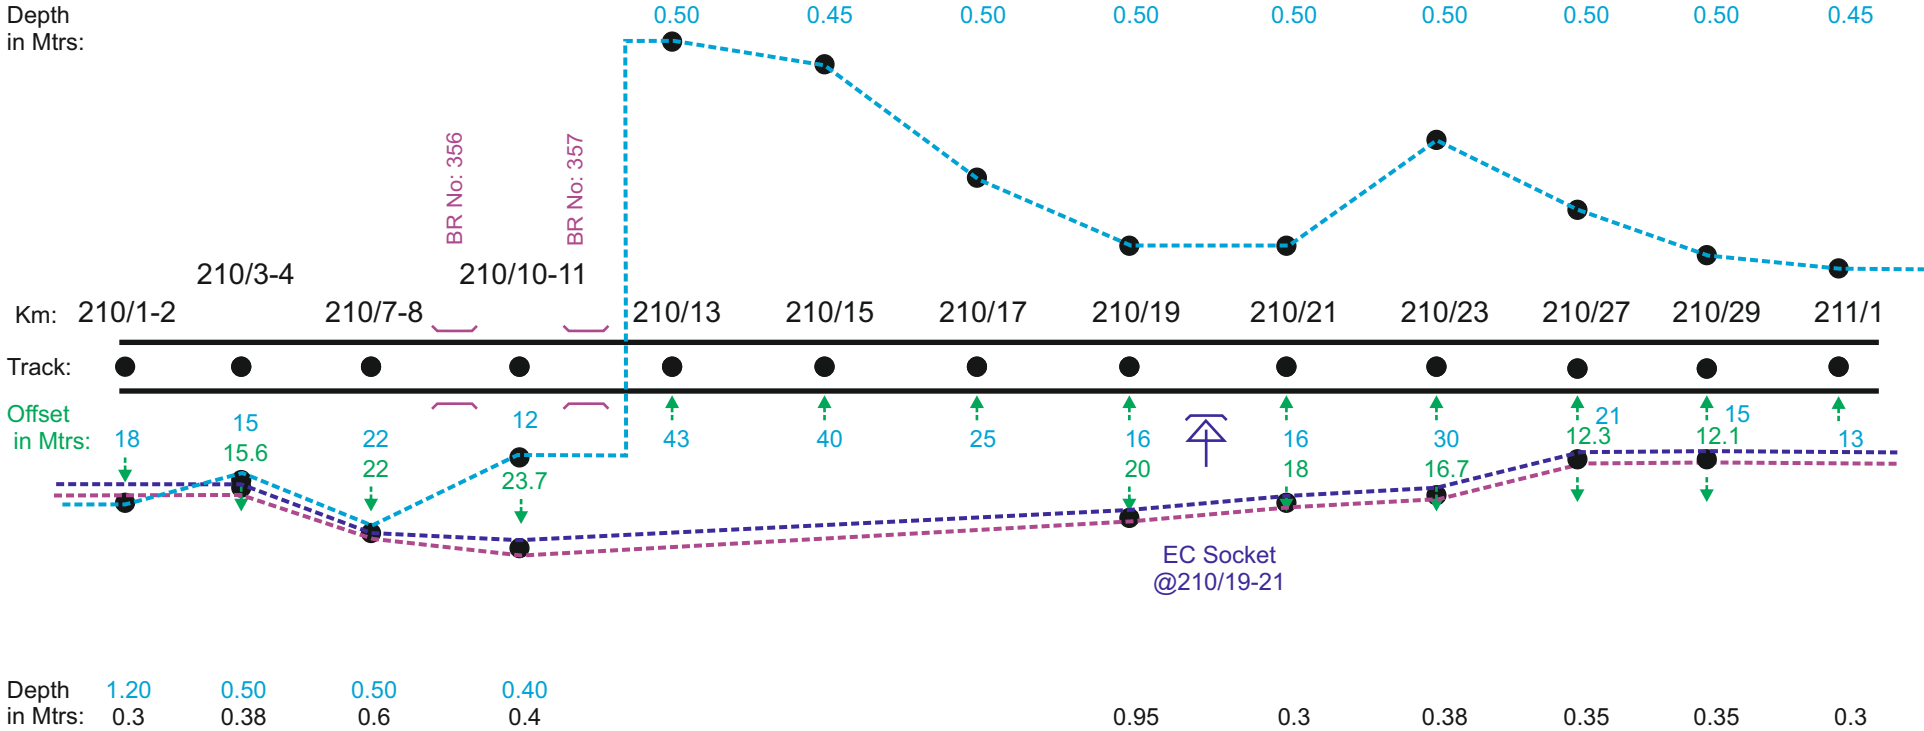

← RAZAMPETA

HASTAVARAMU →

NOTE :- MEASUREMENT IN METERS FROM CENTER LINE OF THE TRACK.


	DRAWN	SIGNAL & TELECOMMUNICATIONS	
	SSE/TELE	OFC + QUAD UNDER GROUND CABLE ROUTE DIAGRAM BET : RENIGUNTA - NANDALUR	
	ADSTE		
		SHEET	SHEETS
		76	86

LEGEND

	POWER CABLE CROSSING
	MLC
	UMLC
	ILC
	OUT OF BOUNDARY
	OCCUPIED BY FORMER INSIDE BOUNDARY

	TRACK (Double Line)
	TRACK (Single Line)
	ROB
	GIRDER BRIDGE
	CONCRETE BRIDGE
	EC SOCKET

	OFC
	'6' QUAD
	'4' QUAD
	'6' QUAD+ '4 QUAD
	NEW '6' QUAD
	OFC+ '4' QUAD

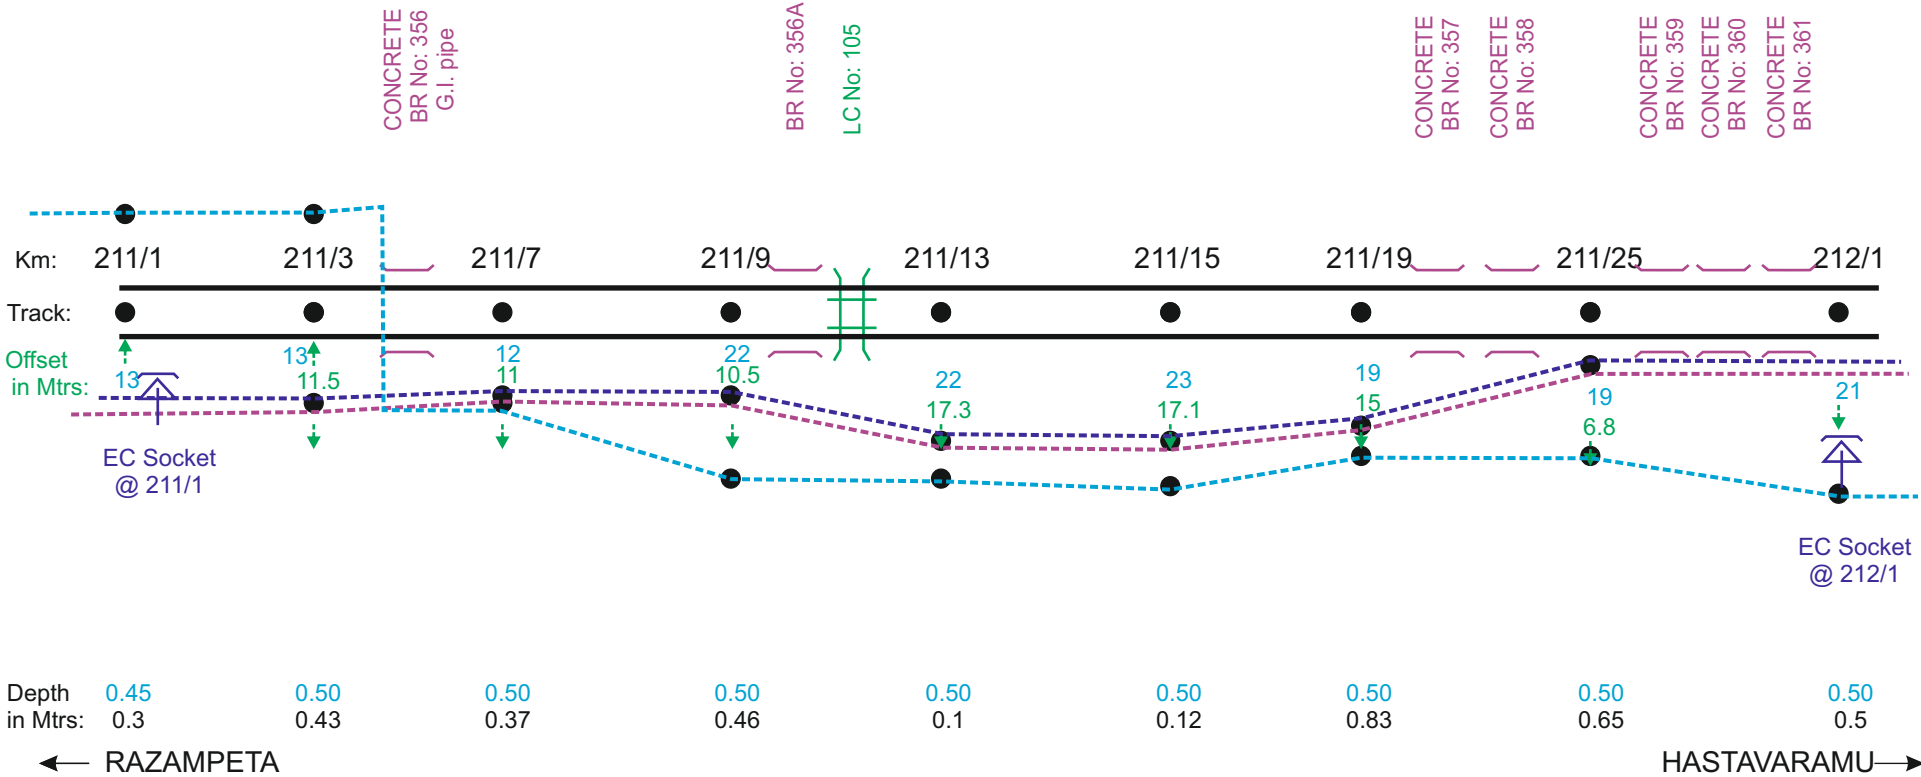


NOTE :- MEASUREMENT IN METERS FROM CENTER LINE OF THE TRACK.

	DRAWN	SIGNAL & TELECOMMUNICATIONS	
	SSE/TELE	OFC + QUAD UNDER GROUND CABLE ROUTE DIAGRAM BET : RENIGUNTA - NANDALUR	
	ADSTE		
		SHEET	SHEETS
		77	86

LEGEND

	POWER CABLE CROSSING		TRACK (Double Line)		OFC
	MLC		TRACK (Single Line)		'6' QUAD
	UMLC		ROB		'4' QUAD
	ILC		GIRDER BRIDGE		'6' QUAD+ '4 QUAD
	OUT OF BOUNDRY		CONCRETE BRIDGE		NEW '6' QUAD
	OCCUPIED BY FORMER INSIDE BOUNDRY		EC SOCKET		OFC+ '4' QUAD

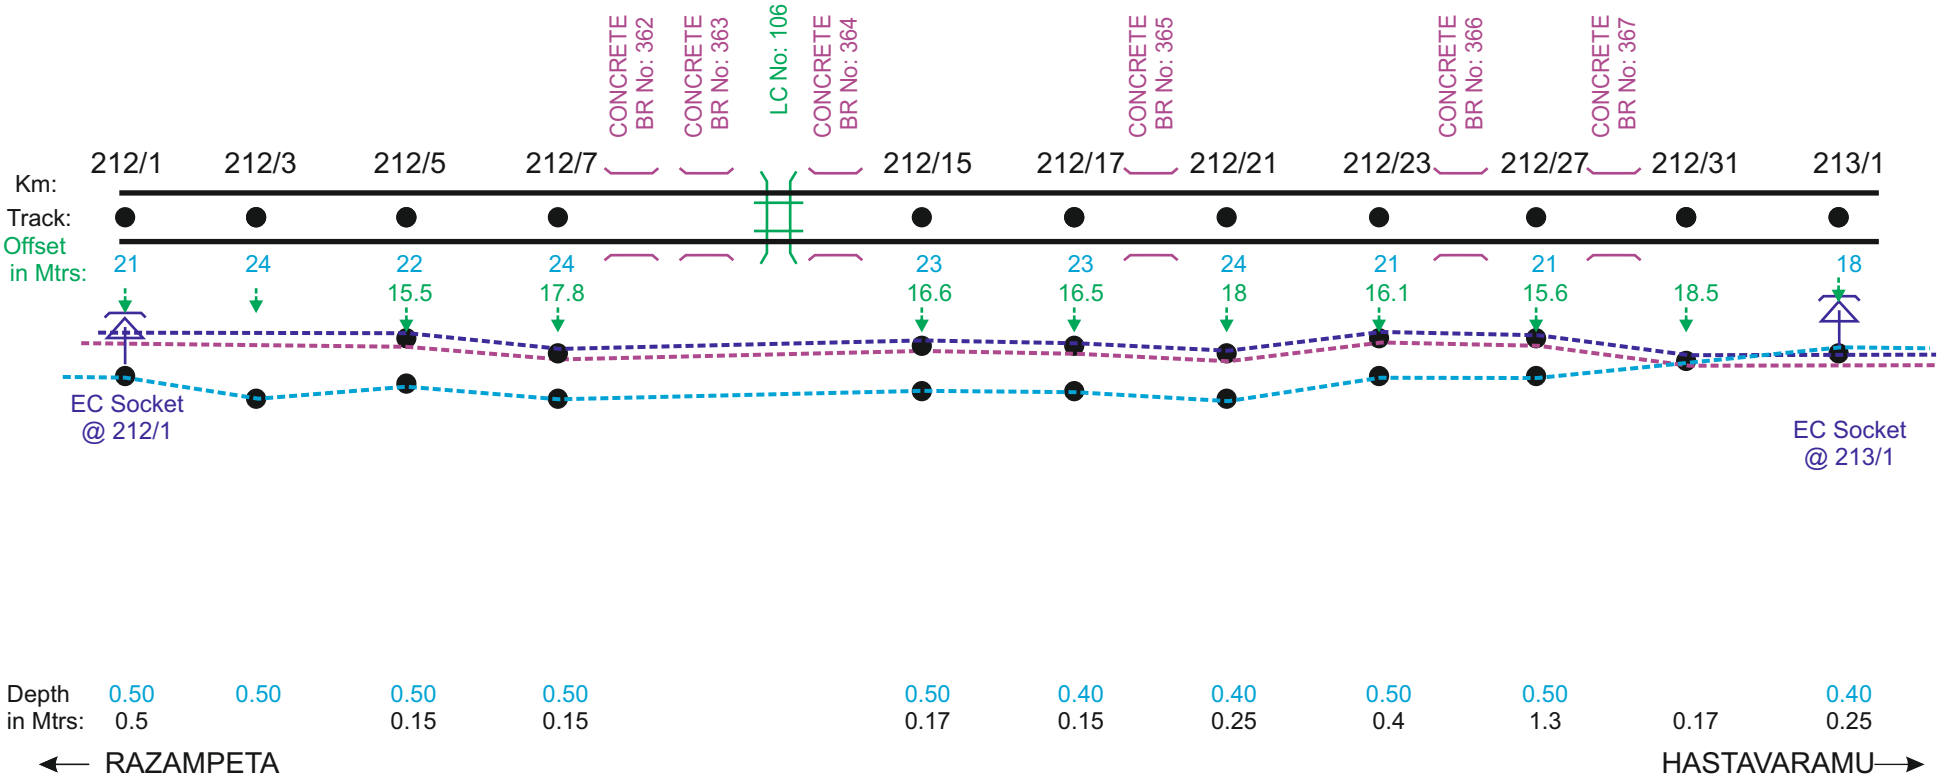

NOTE :- MEASUREMENT IN METERS FROM CENTER LINE OF THE TRACK.


	DRAWN	SIGNAL & TELECOMMUNICATIONS	
	SSE/TELE	OFC + QUAD UNDER GROUND CABLE ROUTE DIAGRAM BET : RENIGUNTA - NANDALUR	
	ADSTE		
		SHEET	SHEETS
		78	86

LEGEND

	POWER CABLE CROSSING
	MLC
	UMLC
	ILC
	OUT OF BOUNDARY
	OCCUPIED BY FORMER INSIDE BOUNDARY

	TRACK (Double Line)
	TRACK (Single Line)
	ROB
	GIRDER BRIDGE
	CONCRETE BRIDGE
	EC SOCKET

-----	OFC
-----	'6' QUAD
-----	'4' QUAD
-----	'6' QUAD+ '4' QUAD
-----	NEW '6' QUAD
-----	OFC+ '4' QUAD

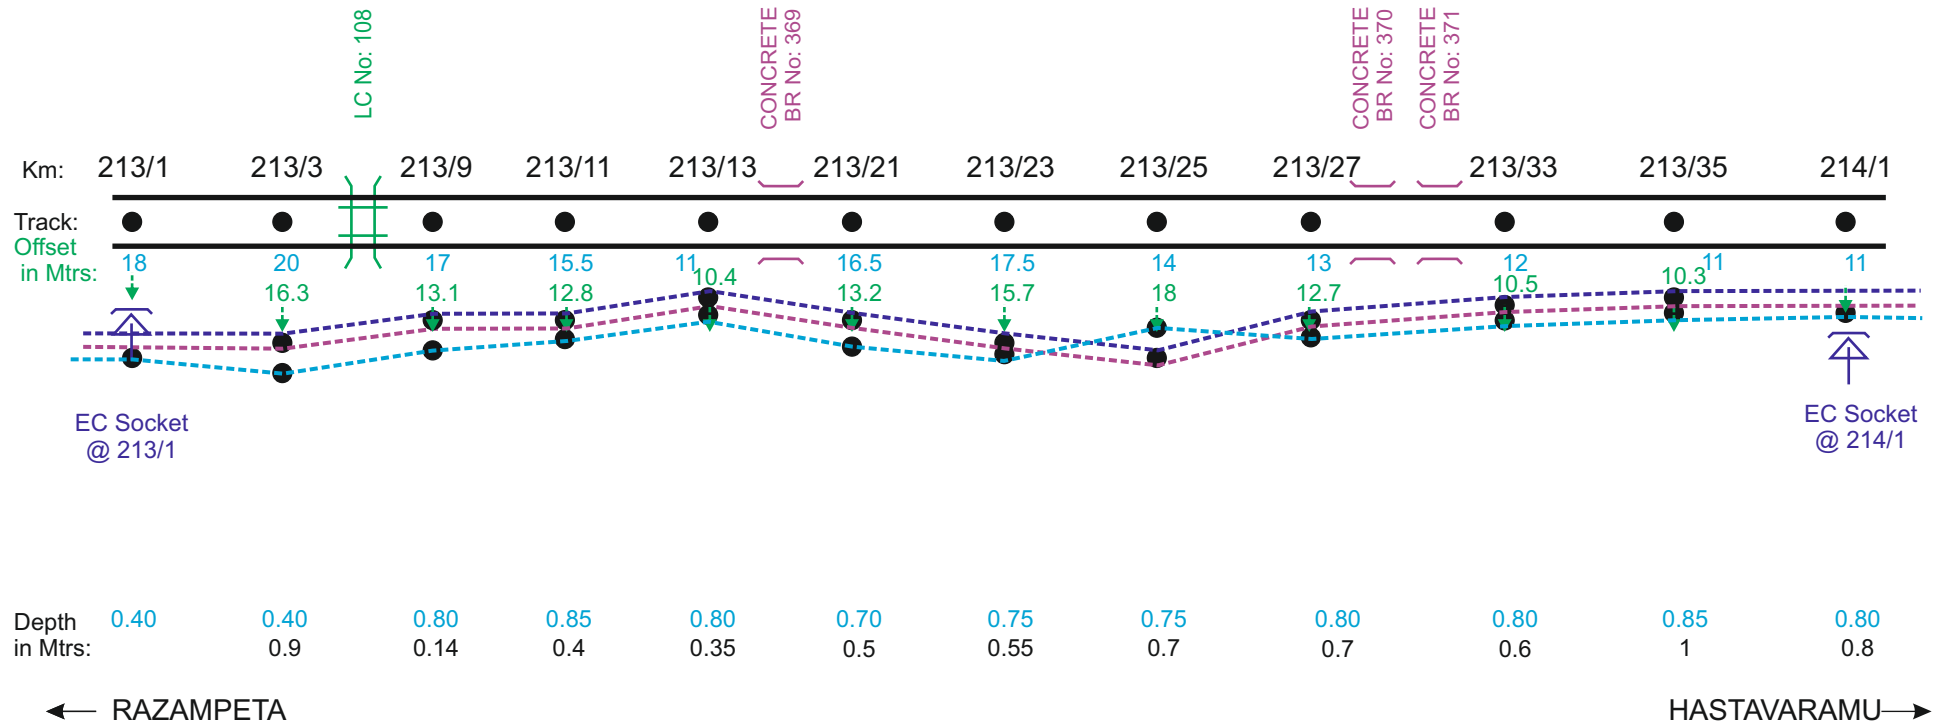

	DRAWN	SIGNAL & TELECOMMUNICATIONS	
	SSE/TELE	OFC + QUAD UNDER GROUND CABLE ROUTE DIAGRAM BET : RENIGUNTA - NANDALUR	
	ADSTE		
		SHEET	SHEETS
		79	86

NOTE :- MEASUREMENT IN METERS FROM CENTER LINE OF THE TRACK.