


LEGEND

	POWER CABLE CROSSING		TRACK (Double Line)		OFC
	MLC		TRACK (Single Line)		'6' QUAD
	UMLC		ROB		'4' QUAD
	ILC		GIRDER BRIDGE		'6' QUAD+ '4' QUAD
	OUT OF BOUNDRY		CONCRETE BRIDGE		IB(OFC+ '6' QUAD)
	OCCUPIED BY FORMER INSIDE BOUNDRY		EC SOCKET		OFC+ '4' QUAD

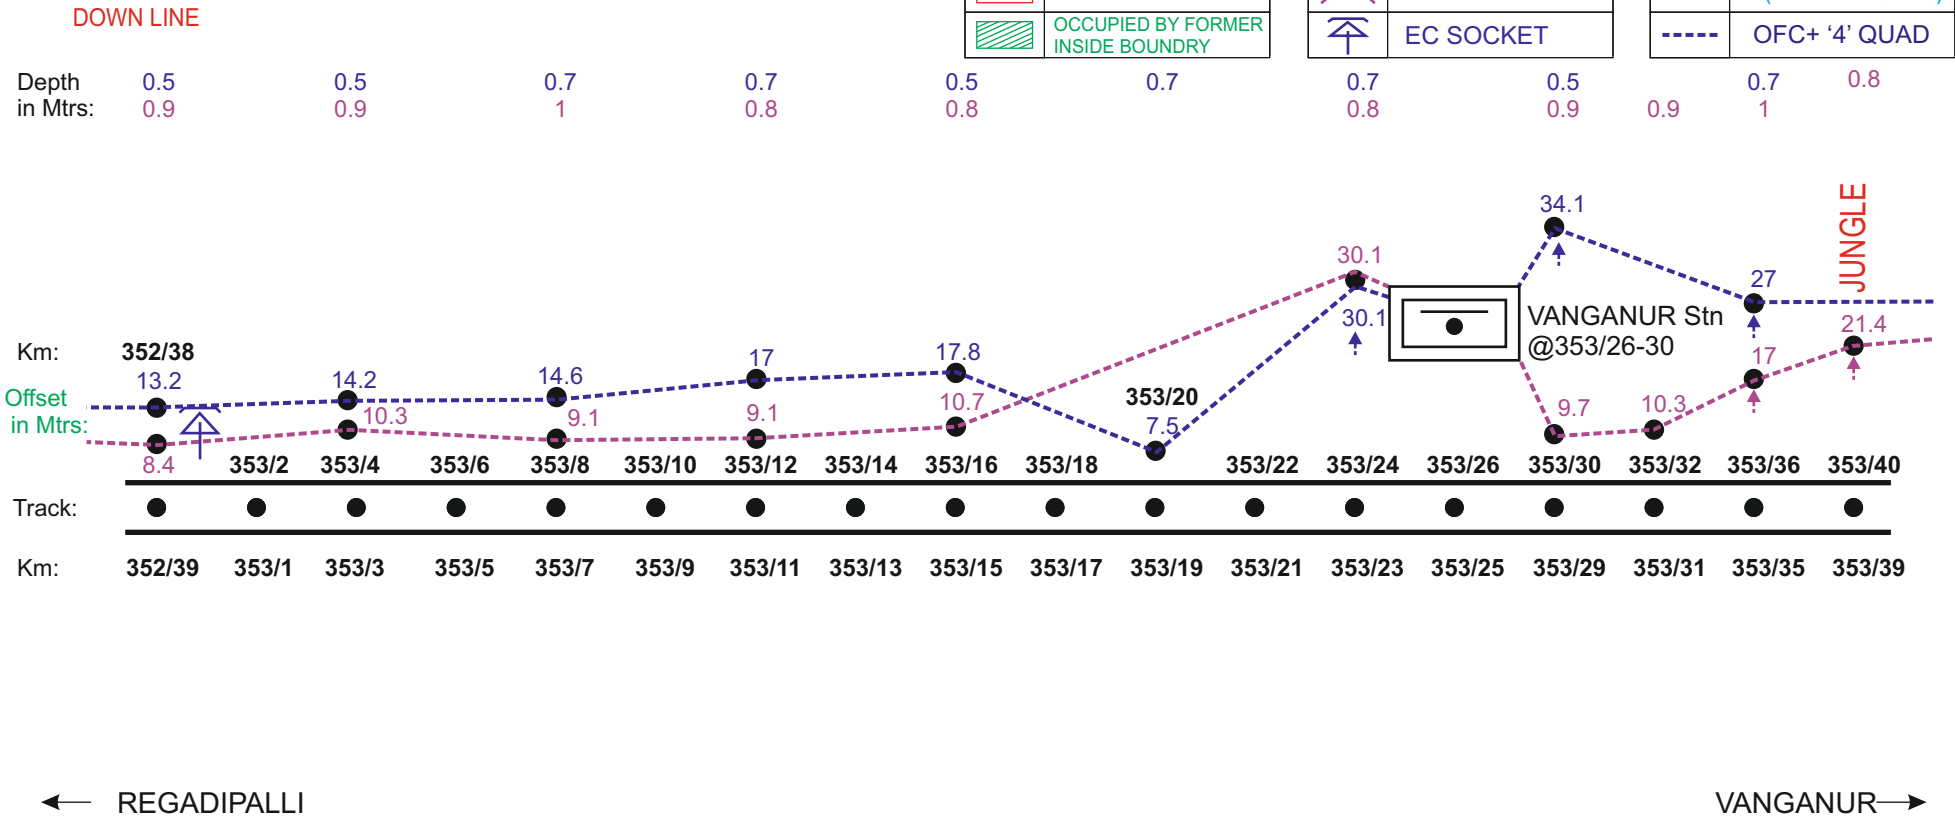


NOTE :- MEASUREMENT IN METERS FROM CENTER LINE OF THE TRACK.

	DRAWN	SIGNAL & TELECOMMUNICATIONS	
	SSE/TELE	OFC + QUAD UNDER GROUND CABLE ROUTE DIAGRAM BET : NANDALUR - TADIPATRI	
	ADSTE		
		SHEET	SHEETS
		134	147

LEGEND

	POWER CABLE CROSSING		TRACK (Double Line)		OFC
	MLC		TRACK (Single Line)		'6' QUAD
	UMLC		ROB		'4' QUAD
	ILC		GIRDER BRIDGE		'6' QUAD+ '4 QUAD
	OUT OF BOUNDRY		CONCRETE BRIDGE		IB(OFC+ '6' QUAD)
	OCCUPIED BY FORMER INSIDE BOUNDRY		EC SOCKET		OFC+ '4' QUAD

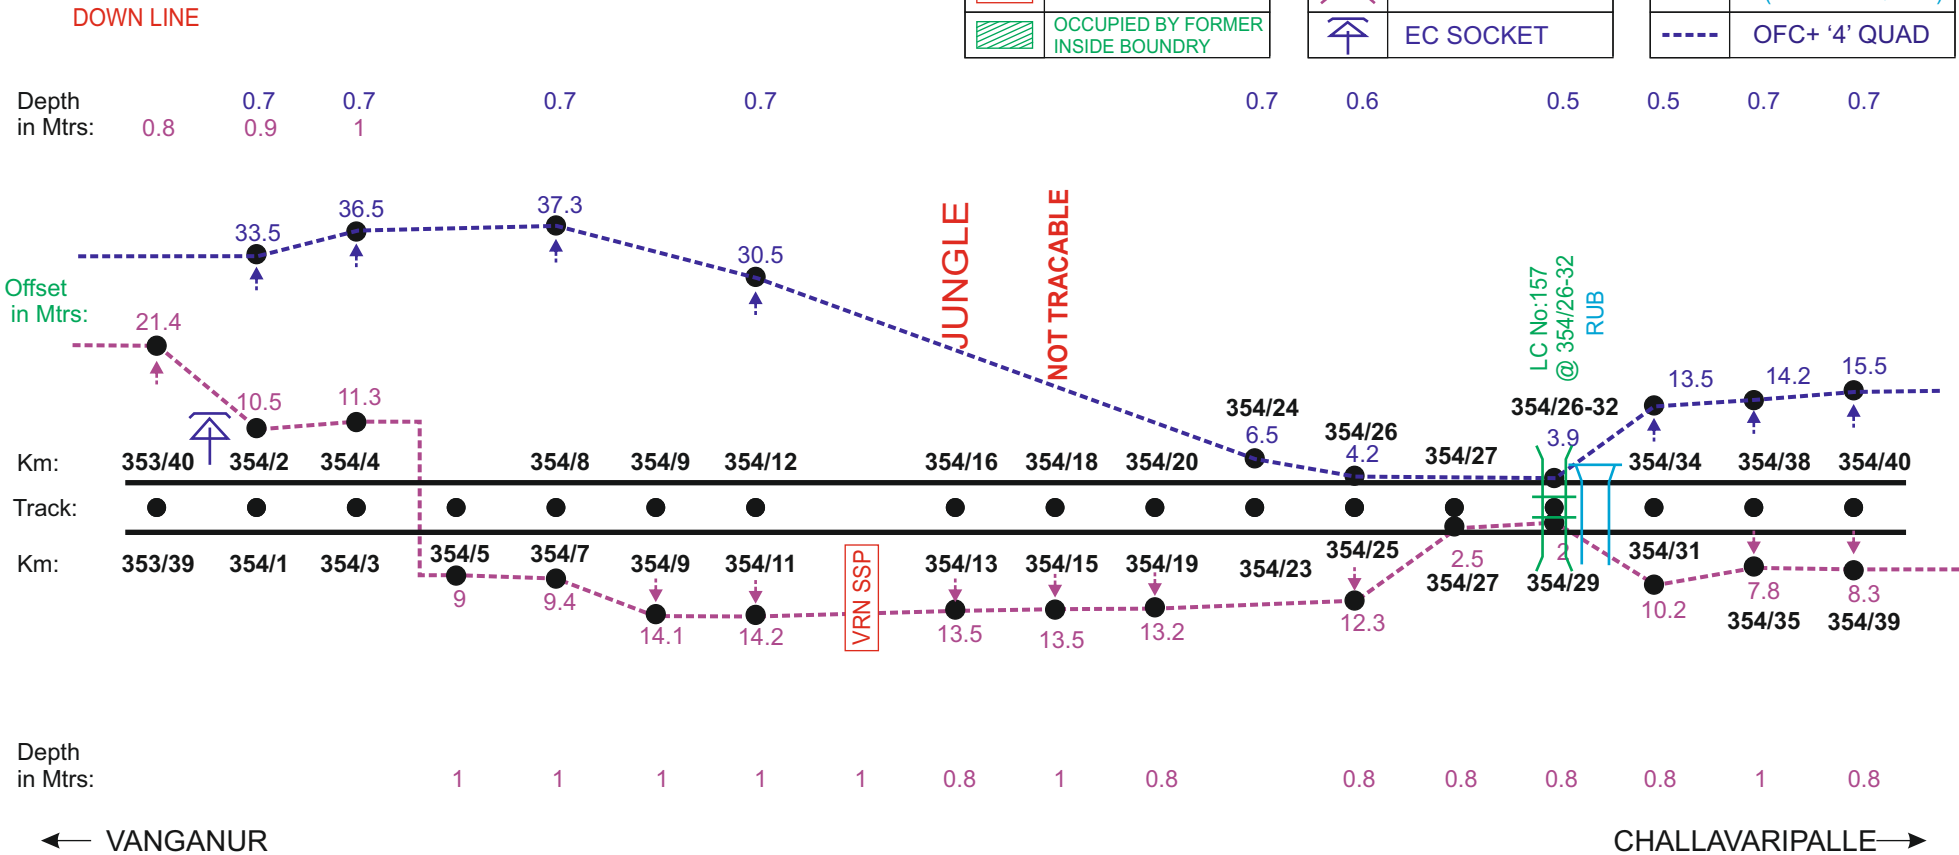


NOTE :- MEASUREMENT IN METERS FROM CENTER LINE OF THE TRACK.

	DRAWN	SIGNAL & TELECOMMUNICATIONS	
	SSE/TELE	OFC + QUAD UNDER GROUND	
	ADSTE	CABLE ROUTE DIAGRAM	
		BET : NANDALUR - TADIPATRI	
		SHEET	SHEETS
		135	147

LEGEND

	POWER CABLE CROSSING		TRACK (Double Line)		OFC
	MLC		TRACK (Single Line)		'6' QUAD
	UMLC		ROB		'4' QUAD
	ILC		GIRDER BRIDGE		'6' QUAD+ '4' QUAD
	OUT OF BOUNDRY		CONCRETE BRIDGE		IB(OFC+ '6' QUAD)
	OCCUPIED BY FORMER INSIDE BOUNDRY		EC SOCKET		OFC+ '4' QUAD

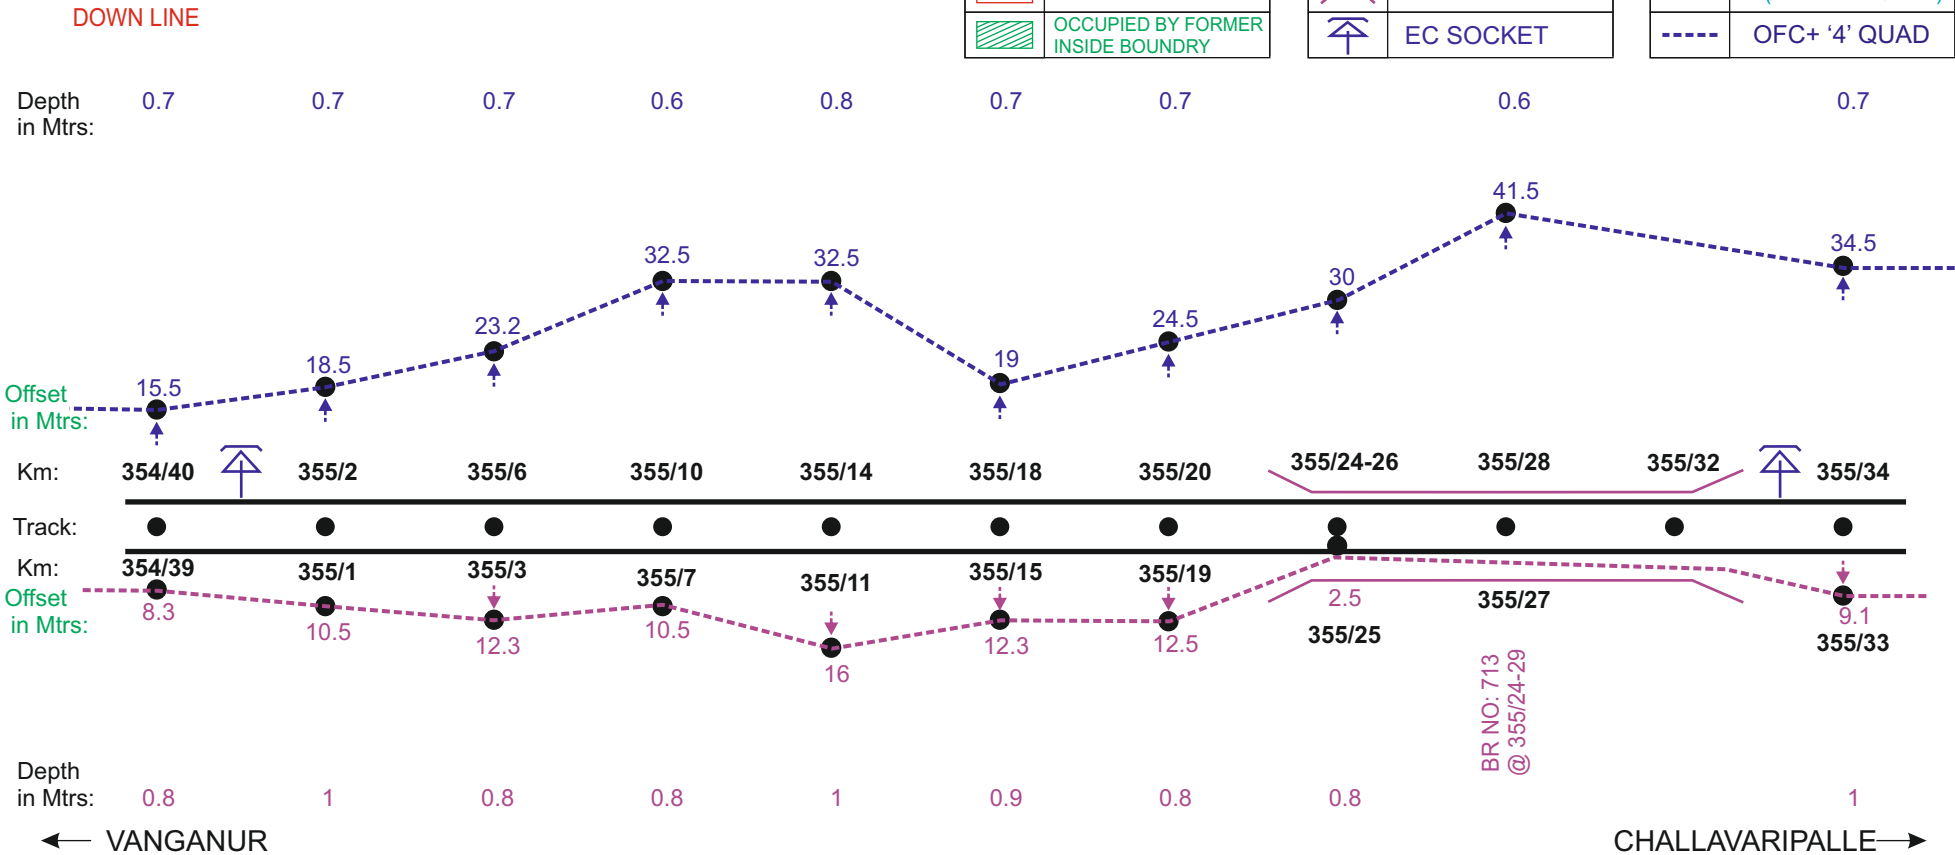


UP LINE

NOTE :- MEASUREMENT IN METERS FROM CENTER LINE OF THE TRACK.

	DRAWN	SIGNAL & TELECOMMUNICATIONS	
	SSE/TELE	OFC + QUAD UNDER GROUND CABLE ROUTE DIAGRAM BET : NANDALUR - TADIPATRI	
	ADSTE		
		SHEET	SHEETS
		136	147

LEGEND

	POWER CABLE CROSSING		TRACK (Double Line)		OFC
	MLC		TRACK (Single Line)		'6' QUAD
	UMLC		ROB		'4' QUAD
	ILC		GIRDER BRIDGE		'6' QUAD+ '4' QUAD
	OUT OF BOUNDRY		CONCRETE BRIDGE		IB(OFC+ '6' QUAD)
	OCCUPIED BY FORMER INSIDE BOUNDRY		EC SOCKET		OFC+ '4' QUAD

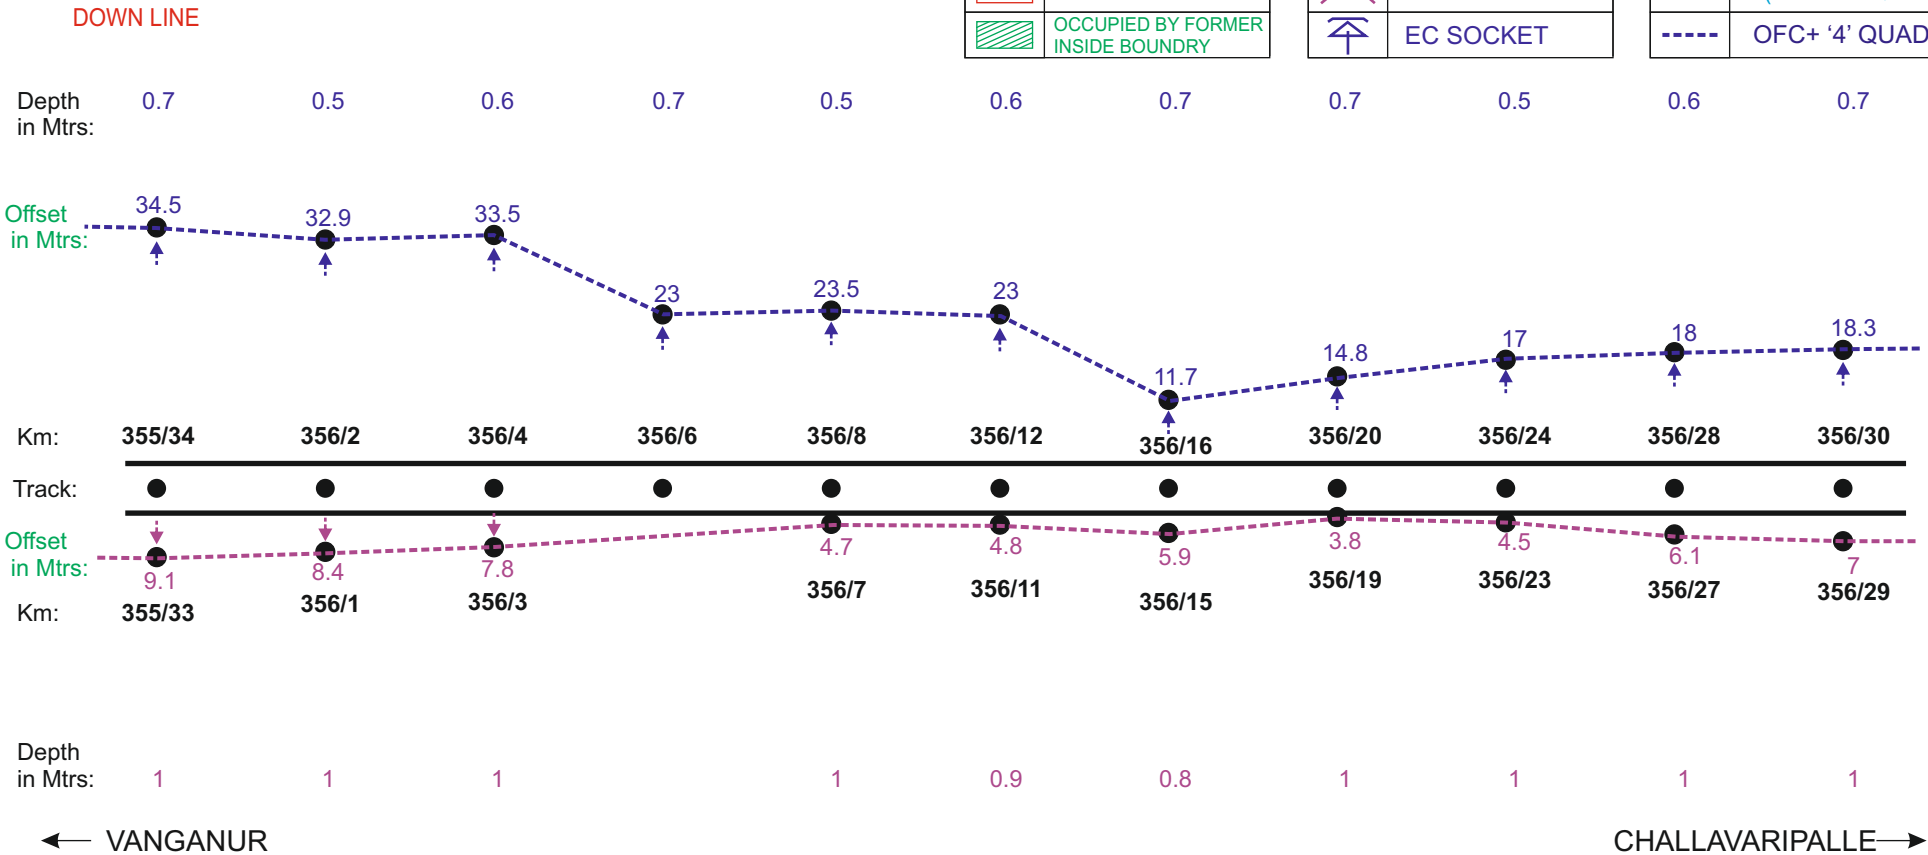


UP LINE

NOTE :- MEASUREMENT IN METERS FROM CENTER LINE OF THE TRACK.

	DRAWN	SIGNAL & TELECOMMUNICATIONS	
	SSE/TELE	OFC + QUAD UNDER GROUND CABLE ROUTE DIAGRAM BET : NANDALUR - TADIPATRI	
	ADSTE		
		SHEET	SHEETS
		137	147

LEGEND

	POWER CABLE CROSSING		TRACK (Double Line)		OFC
	MLC		TRACK (Single Line)		'6' QUAD
	UMLC		ROB		'4' QUAD
	ILC		GIRDER BRIDGE		'6' QUAD+ '4' QUAD
	OUT OF BOUNDRY		CONCRETE BRIDGE		IB(OFC+ '6' QUAD)
	OCCUPIED BY FORMER INSIDE BOUNDRY		EC SOCKET		OFC+ '4' QUAD

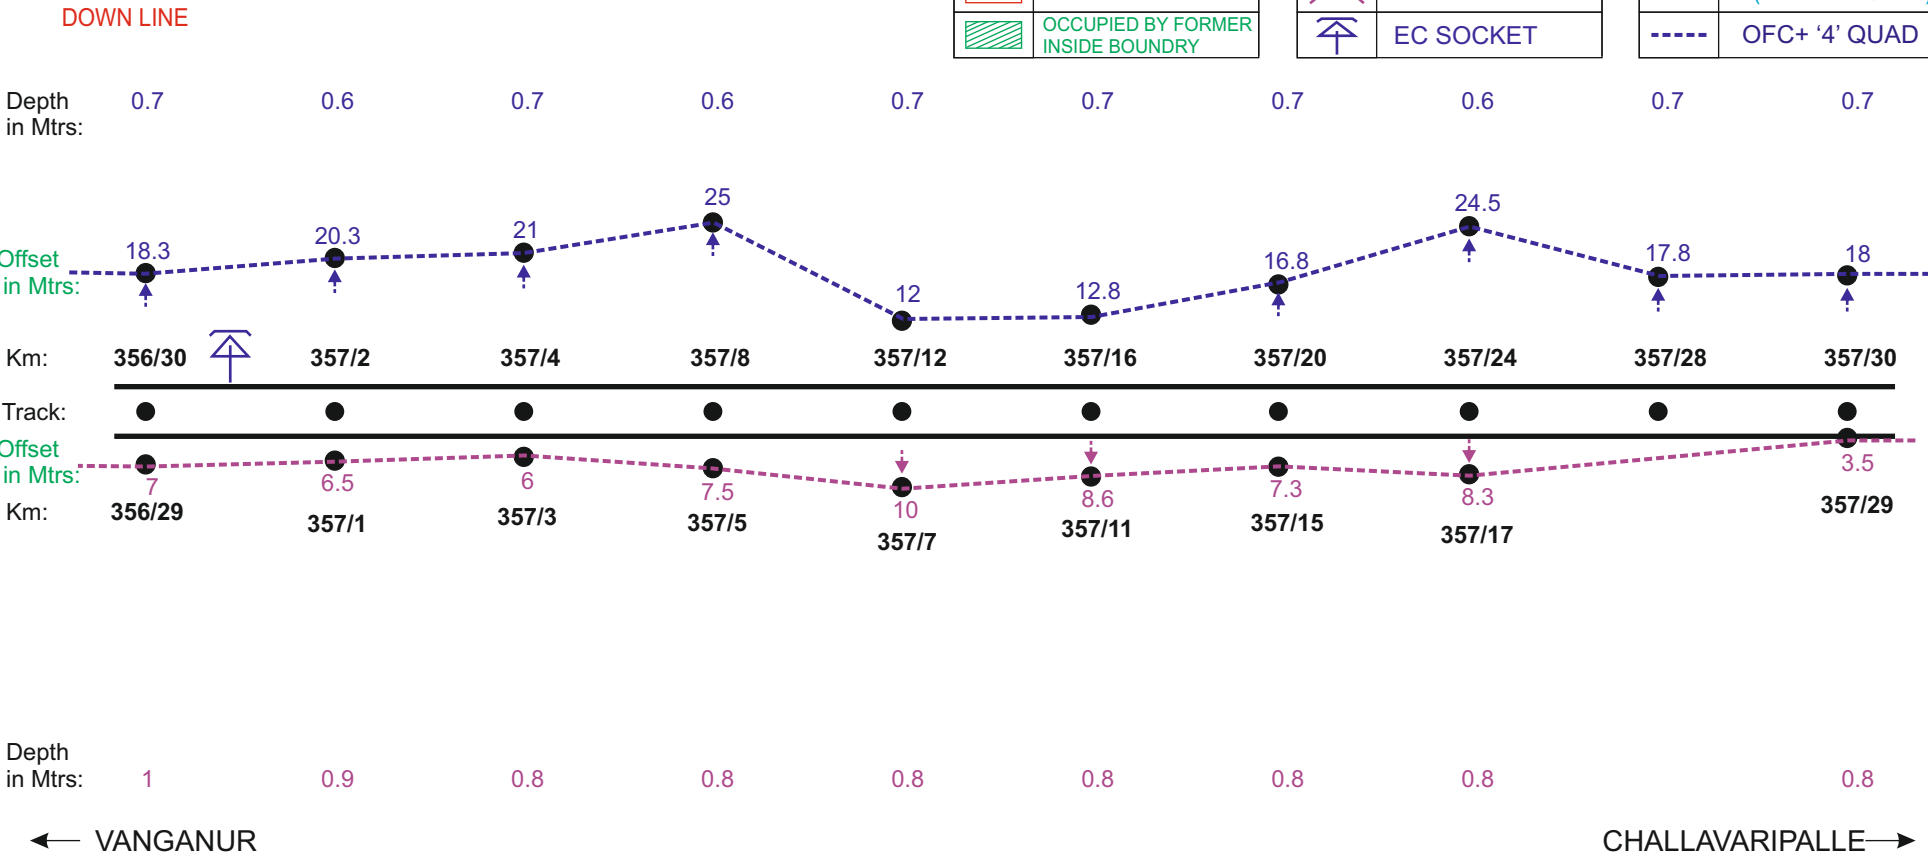


UP LINE

NOTE :- MEASUREMENT IN METERS FROM CENTER LINE OF THE TRACK.

	DRAWN	SIGNAL & TELECOMMUNICATIONS	
	SSE/TELE	OFC + QUAD UNDER GROUND CABLE ROUTE DIAGRAM BET : NANDALUR - TADIPATRI	
	ADSTE		
		SHEET	SHEETS
		138	147

LEGEND

	POWER CABLE CROSSING		TRACK (Double Line)		OFC
	MLC		TRACK (Single Line)		'6' QUAD
	UMLC		ROB		'4' QUAD
	ILC		GIRDER BRIDGE		'6' QUAD+ '4' QUAD
	OUT OF BOUNDRY		CONCRETE BRIDGE		IB(OFC+ '6' QUAD)
	OCCUPIED BY FORMER INSIDE BOUNDRY		EC SOCKET		OFC+ '4' QUAD

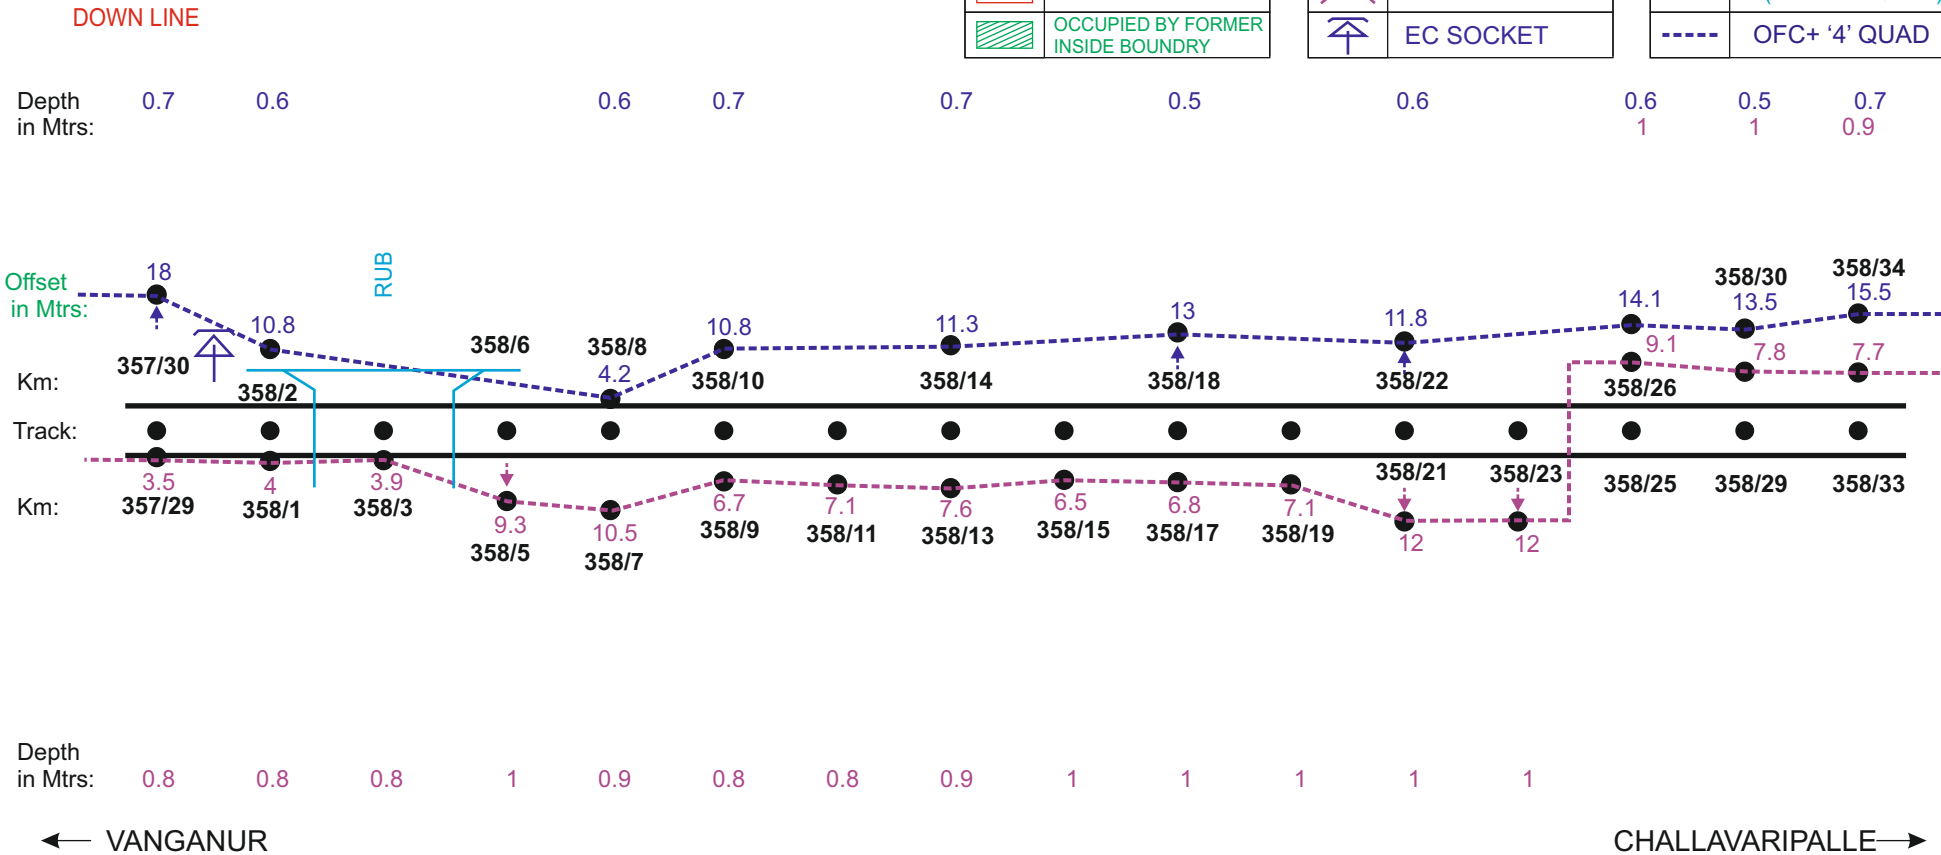

UP LINE

NOTE :- MEASUREMENT IN METERS FROM CENTER LINE OF THE TRACK.

	DRAWN	SIGNAL & TELECOMMUNICATIONS	
	SSE/TELE	OFC + QUAD UNDER GROUND CABLE ROUTE DIAGRAM BET : NANDALUR - TADIPATRI	
	ADSTE		
		SHEET	SHEETS
		139	147