

JAGGAM BHOTLA KRISHNAPURAM -SOMIDEVIPALLI **SIGNAL, 6 QUAD & OFC CABLE PATH**

← GNT


NDL →

NOTE: 1
 ● 1.2m DEPTH OF CABLE
 FROM Km. 176/9 TO 188/8.

NOTE: 2
 DEPTH OF THE CABLE
 MEASUREMENTS SHOWN
 IN HORIZONTALY

NOTE: 3
 C - CONCRETE PROTECTED,
 REMAINING ALL SOIL
 PROTECTED

####	RAILWAY TRACK		
—	6 QUAD CABLE	Depth of cable	●
—	OFC CABLE		●
—	SIGNAL CABLE		●
⊙	NORMAL/ DERIVATION JOINT		
⌈⌋	BRIDGE/CULVERT		
⊗	EO JOINT		
⌈⌋	L.O.GATE		

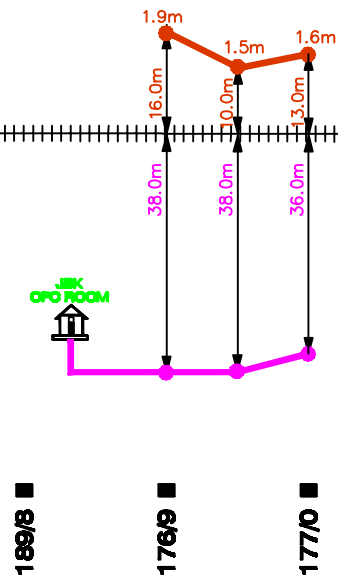

SHEET 1 OF 13

JBK - SDV SECTION

JAGGAM BHOTLA KRISHNAPURAM -SOMIDEVIPALLI

SIGNAL, 6 QUAD & OFC CABLE PATH

← GNT
NDL →

###	RAILWAY TRACK
—●—	6 QUAD CABLE
—●—	OFC CABLE
—●—	SIGNAL CABLE
⊙	NORMAL/DERIVATION JOINT
⌈⌋	BRIDGE/CULVERT
⊕	EO JOINT
⌈⌋	LO.GATE

SHEET 2 OF 13


JBK - SDV SECTION

JAGGAM BHOTLA KRISHNAPURAM -SOMIDEVIPALLI

SIGNAL, 6 QUAD & OFC CABLE PATH

← GNT

NDL →

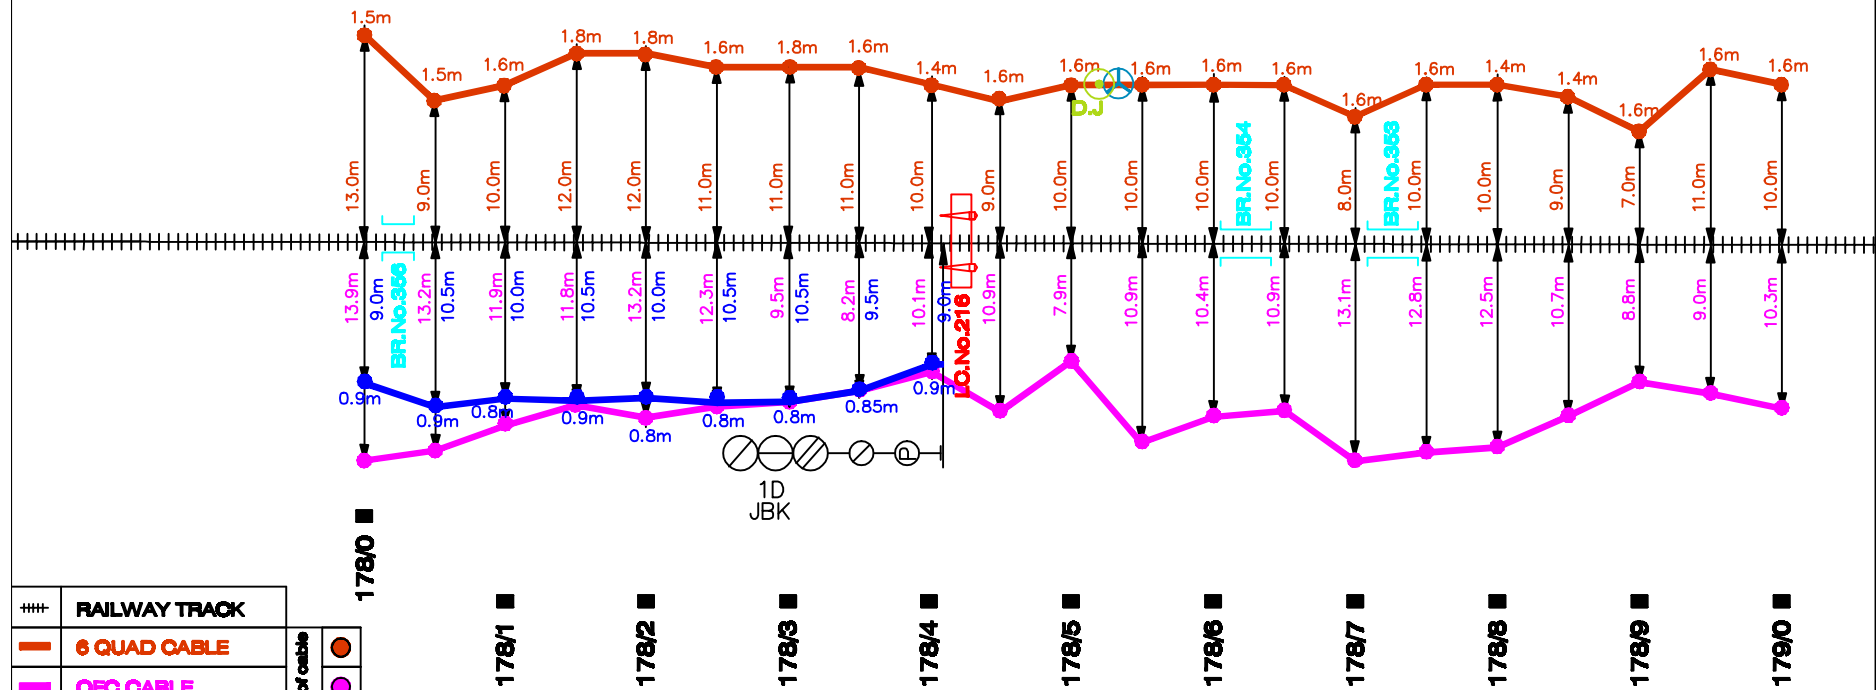

SHEET 3 OF 13


JBK - SDV SECTION

JAGGAM BHOTLA KRISHNAPURAM -SOMIDEVIPALLI

SIGNAL, 6 QUAD & OFC CABLE PATH

← GNT

NDL →

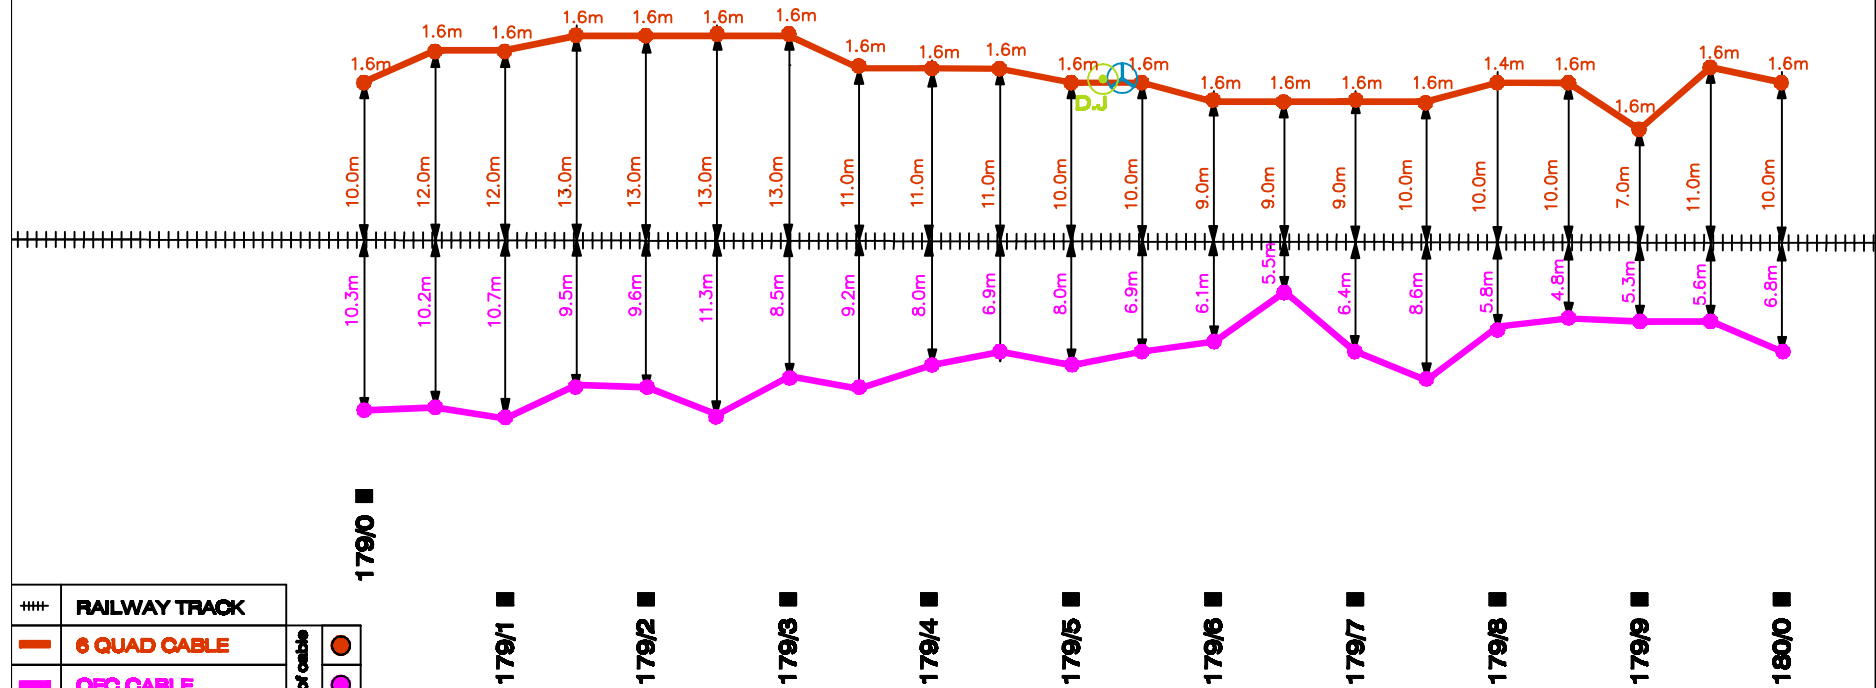

SHEET 4 OF 13


JBK - SDV SECTION

JAGGAM BHOTLA KRISHNAPURAM -SOMIDEVIPALLI

SIGNAL, 6 QUAD & OFC CABLE PATH

← GNT

NDL →

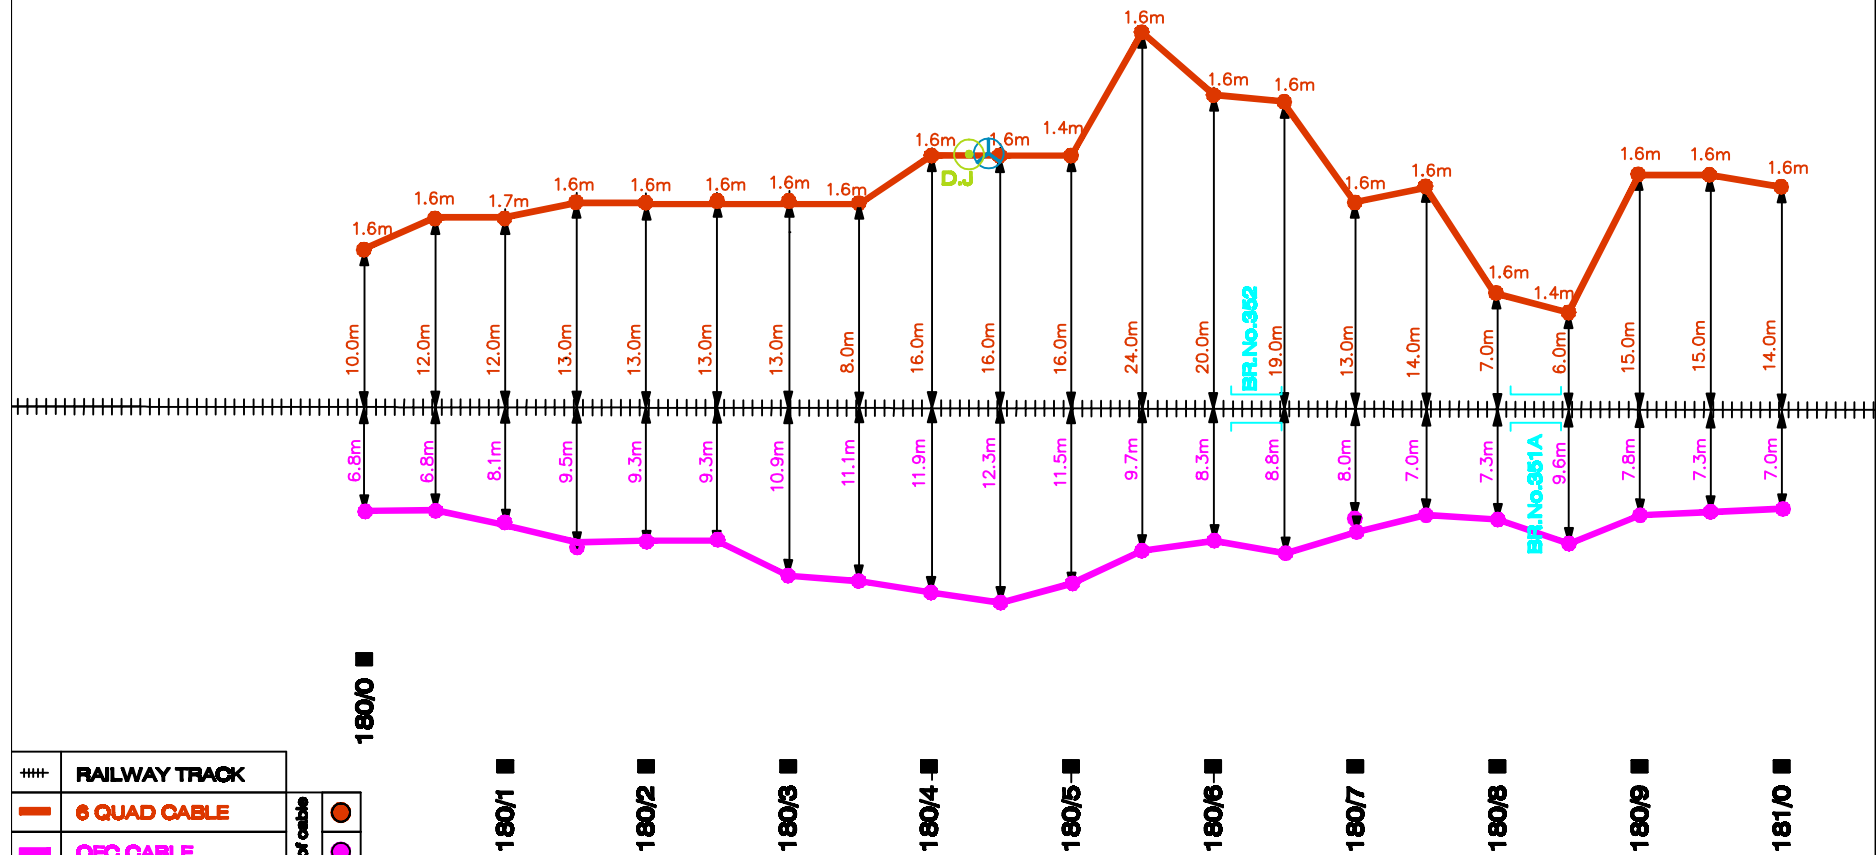

SHEET 5 OF 13


JBK - SDV SECTION

JAGGAM BHOTLA KRISHNAPURAM -SOMIDEVIPALLI

SIGNAL, 6 QUAD & OFC CABLE PATH

← GNT

NDL →

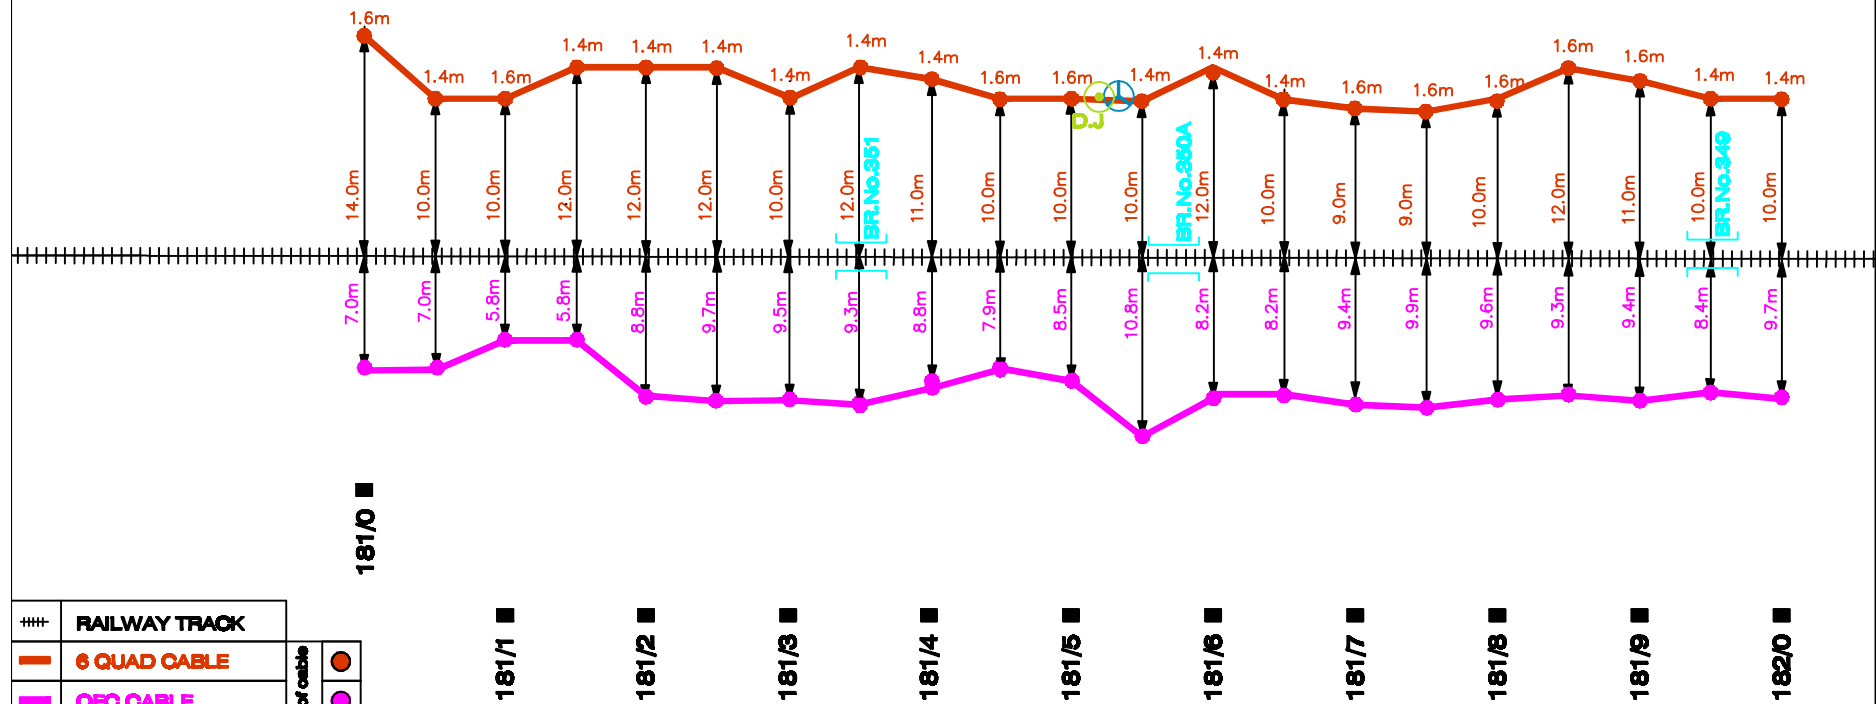

##	RAILWAY TRACK
—	6 QUAD CABLE
—	OFC CABLE
—	SIGNAL CABLE
⊙	NORMAL/DERIVATION JOINT
—	BRIDGE/CULVERT
⊕	EO JOINT
—	L.O.GATE

Depth of cable	●
	●
	●

SHEET 6 OF 13

JBK - SDV SECTION


[illegible]**JBK - SDV SECTION**

JAGGAM BHOTLA KRISHNAPURAM -SOMIDEVIPALLI

SIGNAL, 6 QUAD & OFC CABLE PATH

← GNT

NDL →

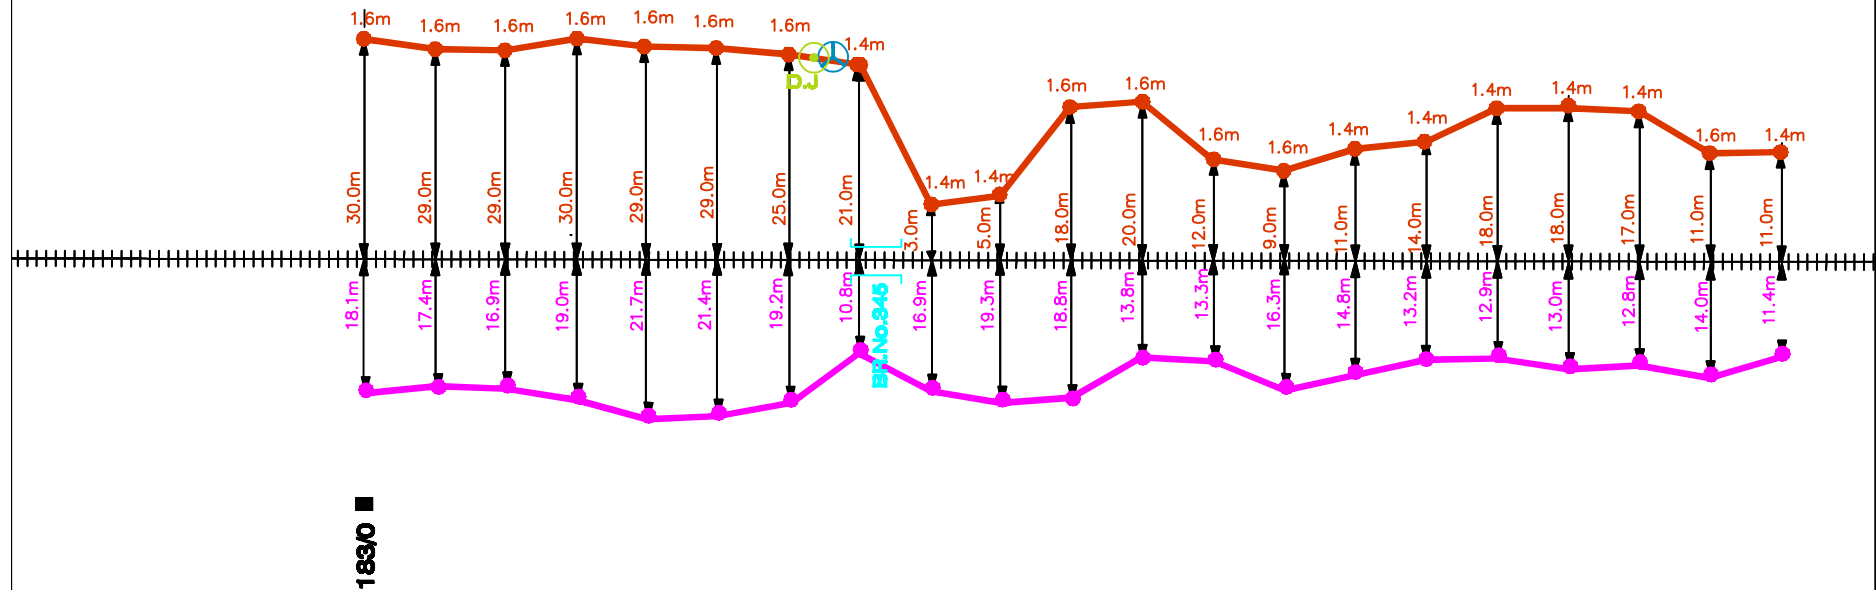

##	RAILWAY TRACK
—	6 QUAD CABLE
—	OFC CABLE
—	SIGNAL CABLE
⊙	NORMAL/DERIVATION JOINT
⌈⌋	BRIDGE/CULVERT
⊕	EO JOINT
⌈⌋	LO GATE

Depth of cable	●
	●
	●

SHEET 8 OF 13


JBK - SDV SECTION

JAGGAM BHOTLA KRISHNAPURAM -SOMIDEVIPALLI

SIGNAL, 6 QUAD & OFC CABLE PATH

← GNT

NDL →

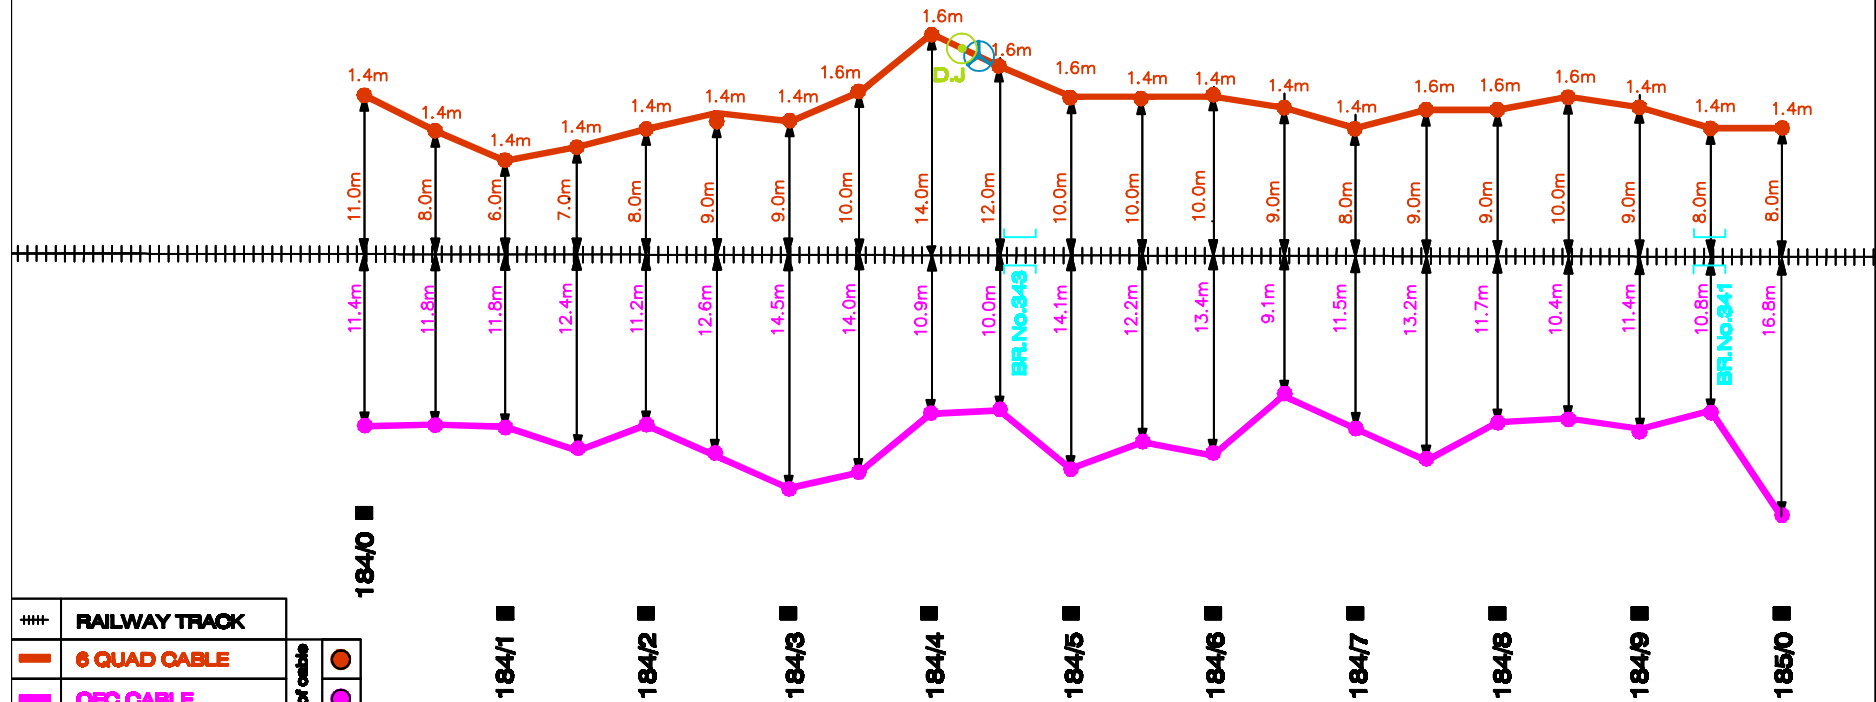

SHEET 9 OF 13


JBK - SDV SECTION

JAGGAM BHOTLA KRISHNAPURAM -SOMIDEVIPALLI

SIGNAL, 6 QUAD & OFC CABLE PATH

← GNT

NDL →

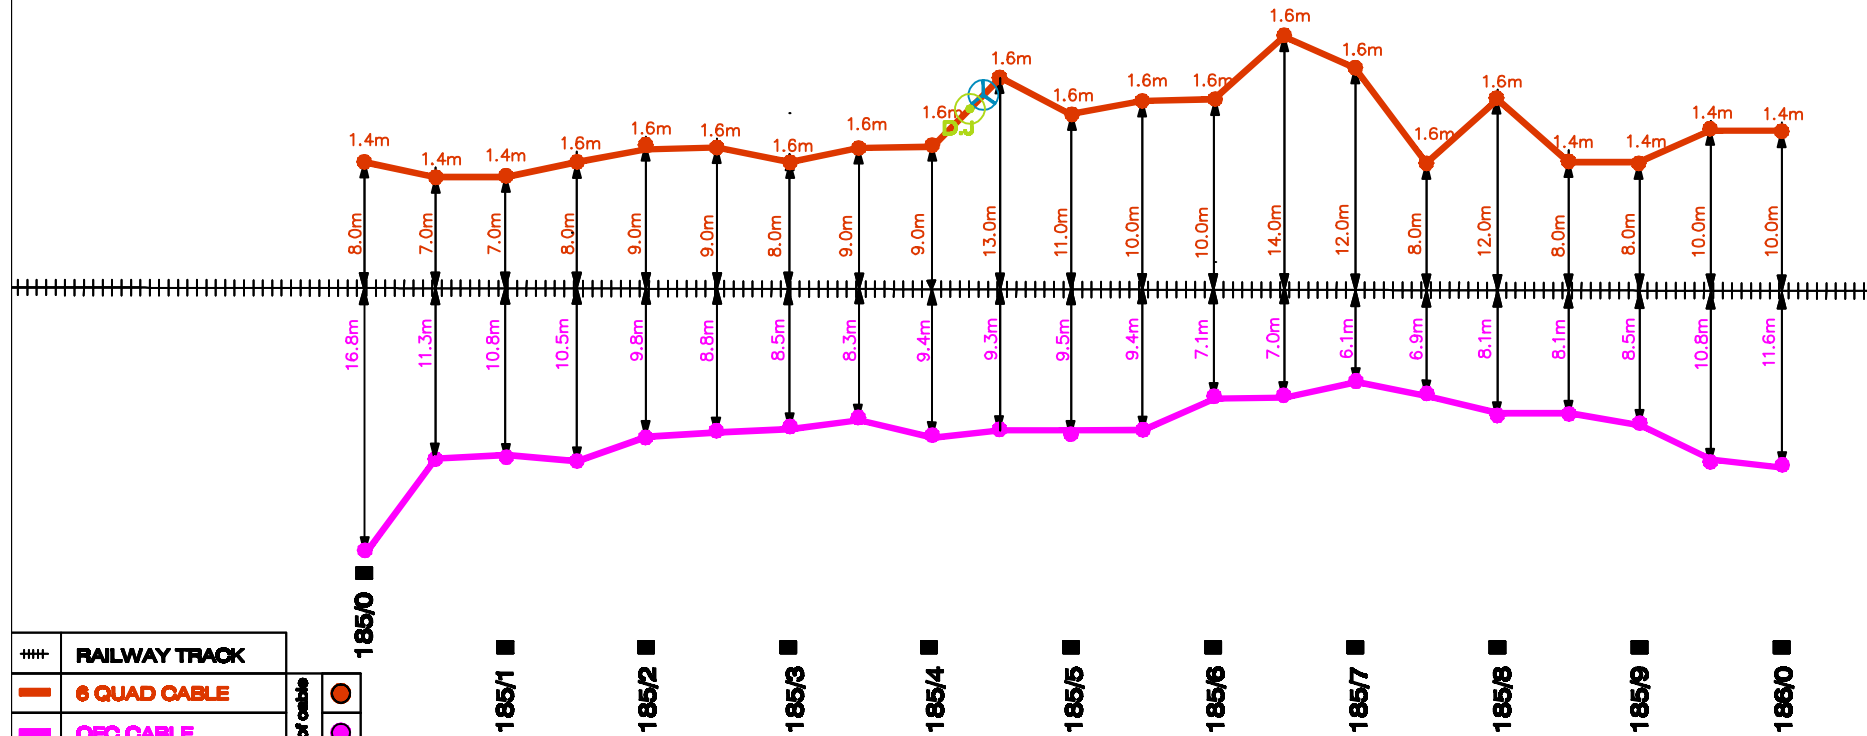

SHEET 10 OF 13


JBK - SDV SECTION

JAGGAM BHOTLA KRISHNAPURAM -SOMIDEVIPALLI

SIGNAL, 6 QUAD & OFC CABLE PATH

← GNT

NDL →

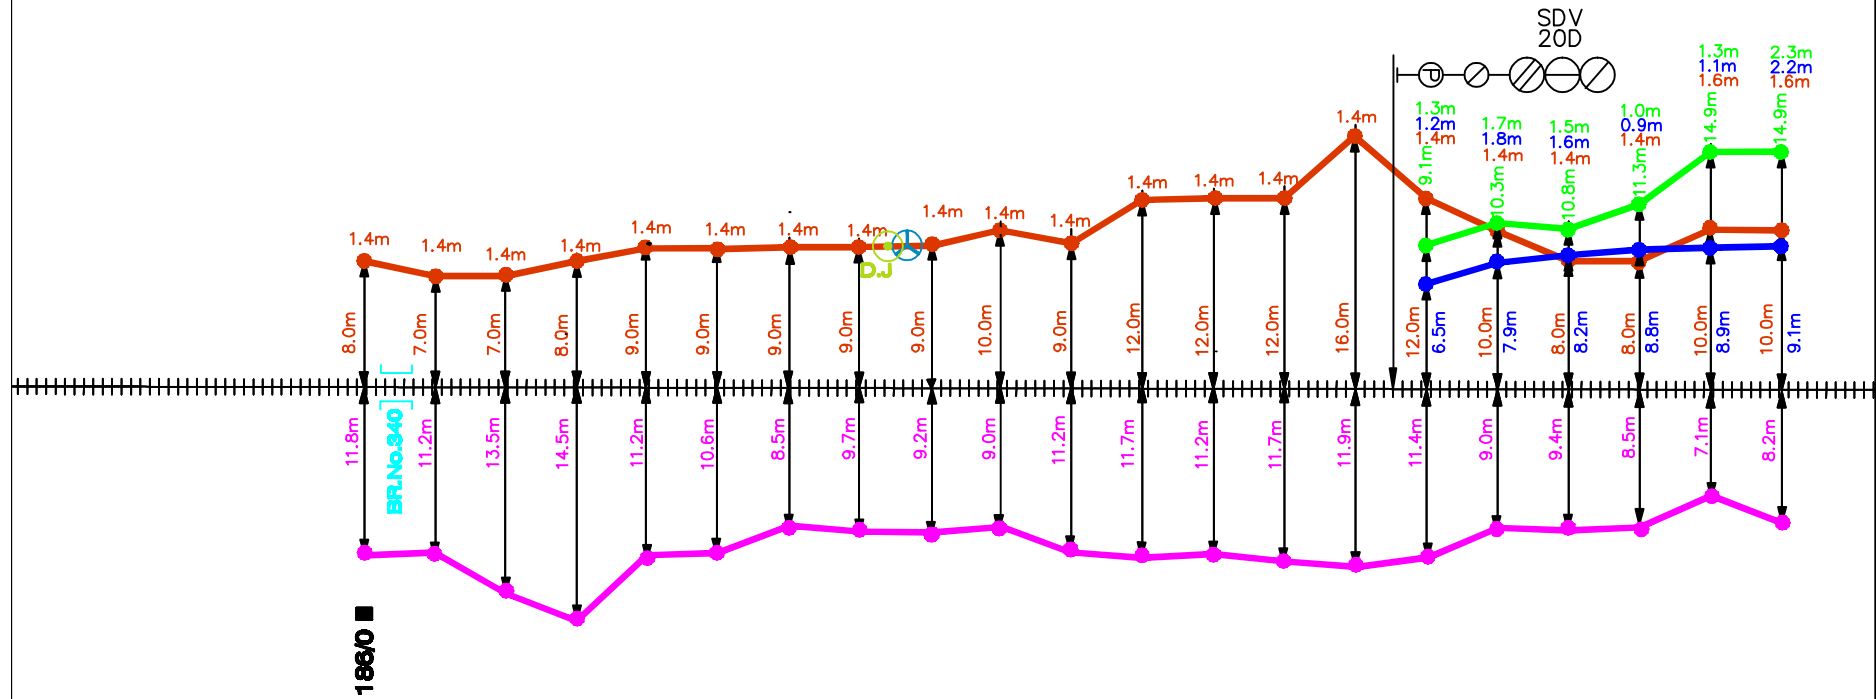

##	RAILWAY TRACK
—	6 QUAD CABLE
—	OFC CABLE
—	SIGNAL CABLE 1
—	SIGNAL CABLE 2
—	NORMAL/DERIVATION JOINT
—	BRIDGE/CULVERT
—	EO JOINT
—	LO.GATE

SHEET 11 OF 13


JBK - SDV SECTION

JAGGAM BHOTLA KRISHNAPURAM -SOMIDEVIPALLI

SIGNAL, 6 QUAD & OFC CABLE PATH

← GNT

NDL →

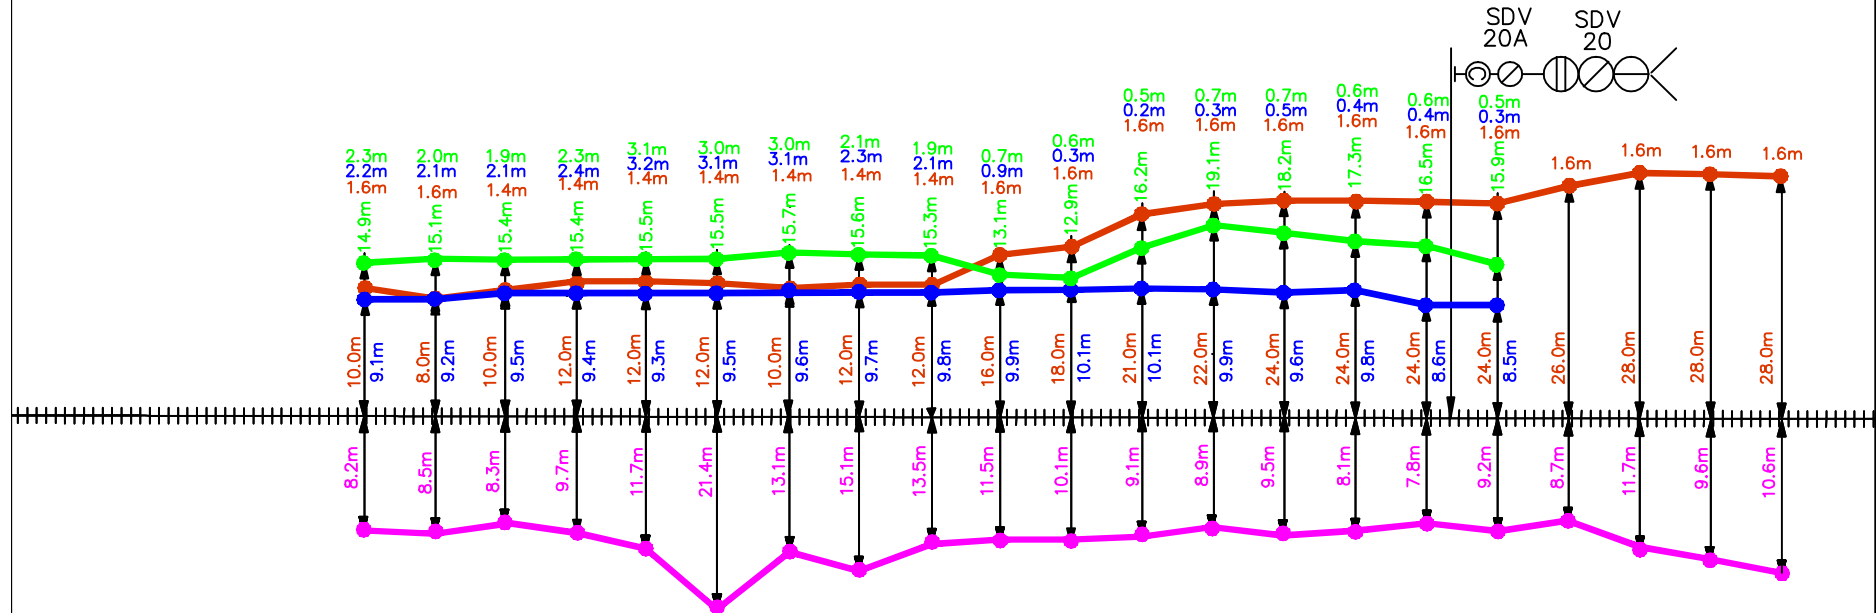

187/0

187/1

187/2

187/3

187/4

187/5

187/6

187/7

187/8

187/9

188/0

##	RAILWAY TRACK
—	6 QUAD CABLE
—	OFC CABLE
—	SIGNAL CABLE 1
—	SIGNAL CABLE 2
○	NORMAL/DERIVATION JOINT
—	BRIDGE/CULVERT
—	EO JOINT
—	LO.GATE

Depth of cable	○	○
	○	○

SHEET 12 OF 13


JBK - SDV SECTION

JAGGAM BHOTLA KRISHNAPURAM -SOMIDEVIPALLI

SIGNAL, 6 QUAD & OFC CABLE PATH

← GNT

NDL →

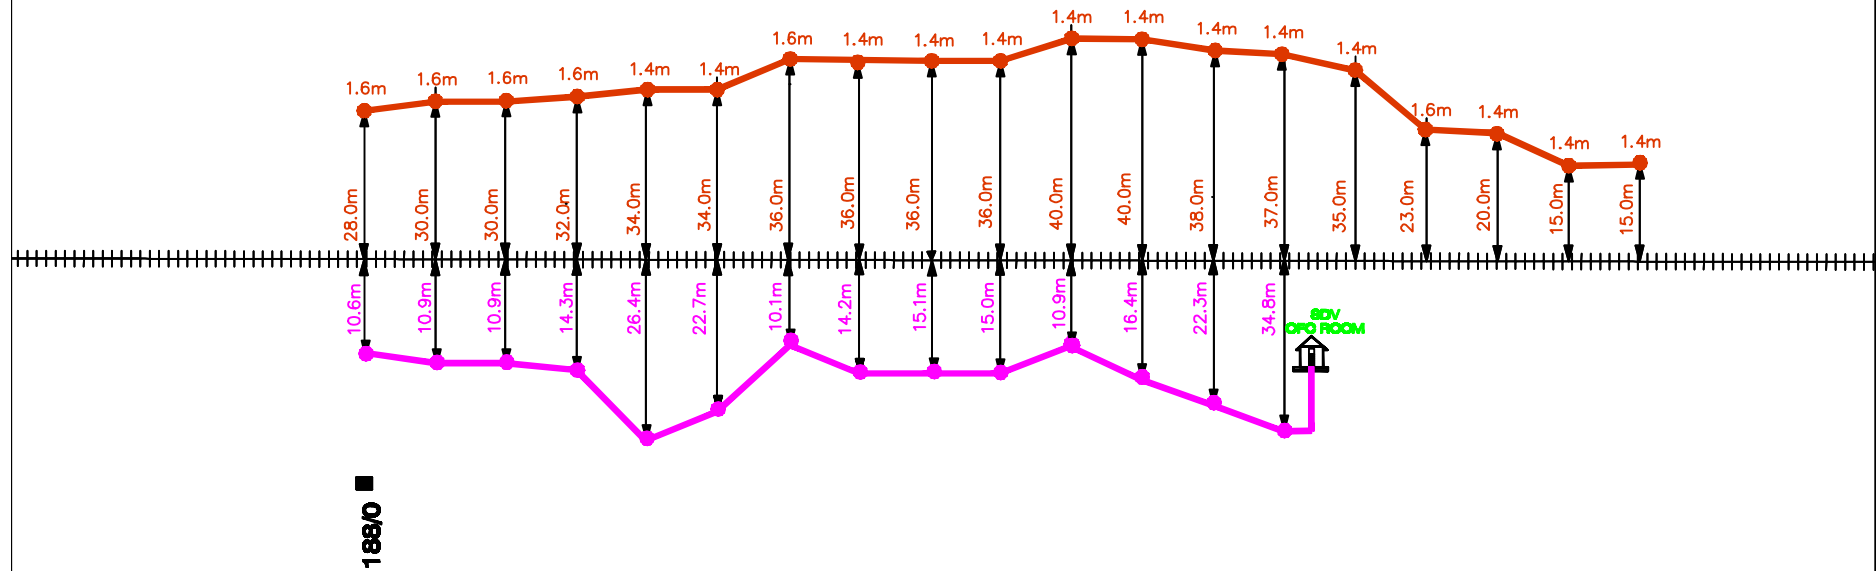

###	RAILWAY TRACK
—	6 QUAD CABLE
—	OFC CABLE
—	SIGNAL CABLE
⊙	NORMAL/DERIVATION JOINT
⌈⌋	BRIDGE/CULVERT
⊕	EO JOINT
⌈⌋	LO.GATE

188/1	188/2	188/3	188/4	188/5	188/6	188/7	188/8	188/9
ALT No.	KOTIKA LA RAVI KUMAR	MANAGESWARA RAO NAKS	SEKARAS	ELVISWANATHA RAO	Y.VENKATA PRASAD	SEER PAVAN KUMAR	SEED.VAZIR BASU	SEELAKSHMAN
	JE/D	SSE/D	FE/ROL	SSE/S/MPK	SSE/S/NDL	SSE/T/NDL	ADSTE/NDL	Sr.DSTE/GNT

SHEET 13 OF 13

JBK - SDV SECTION