



PERECHERLA-PHIRANGIPURAM
6 QUAD, OFC & SIGNAL CABLE PATH

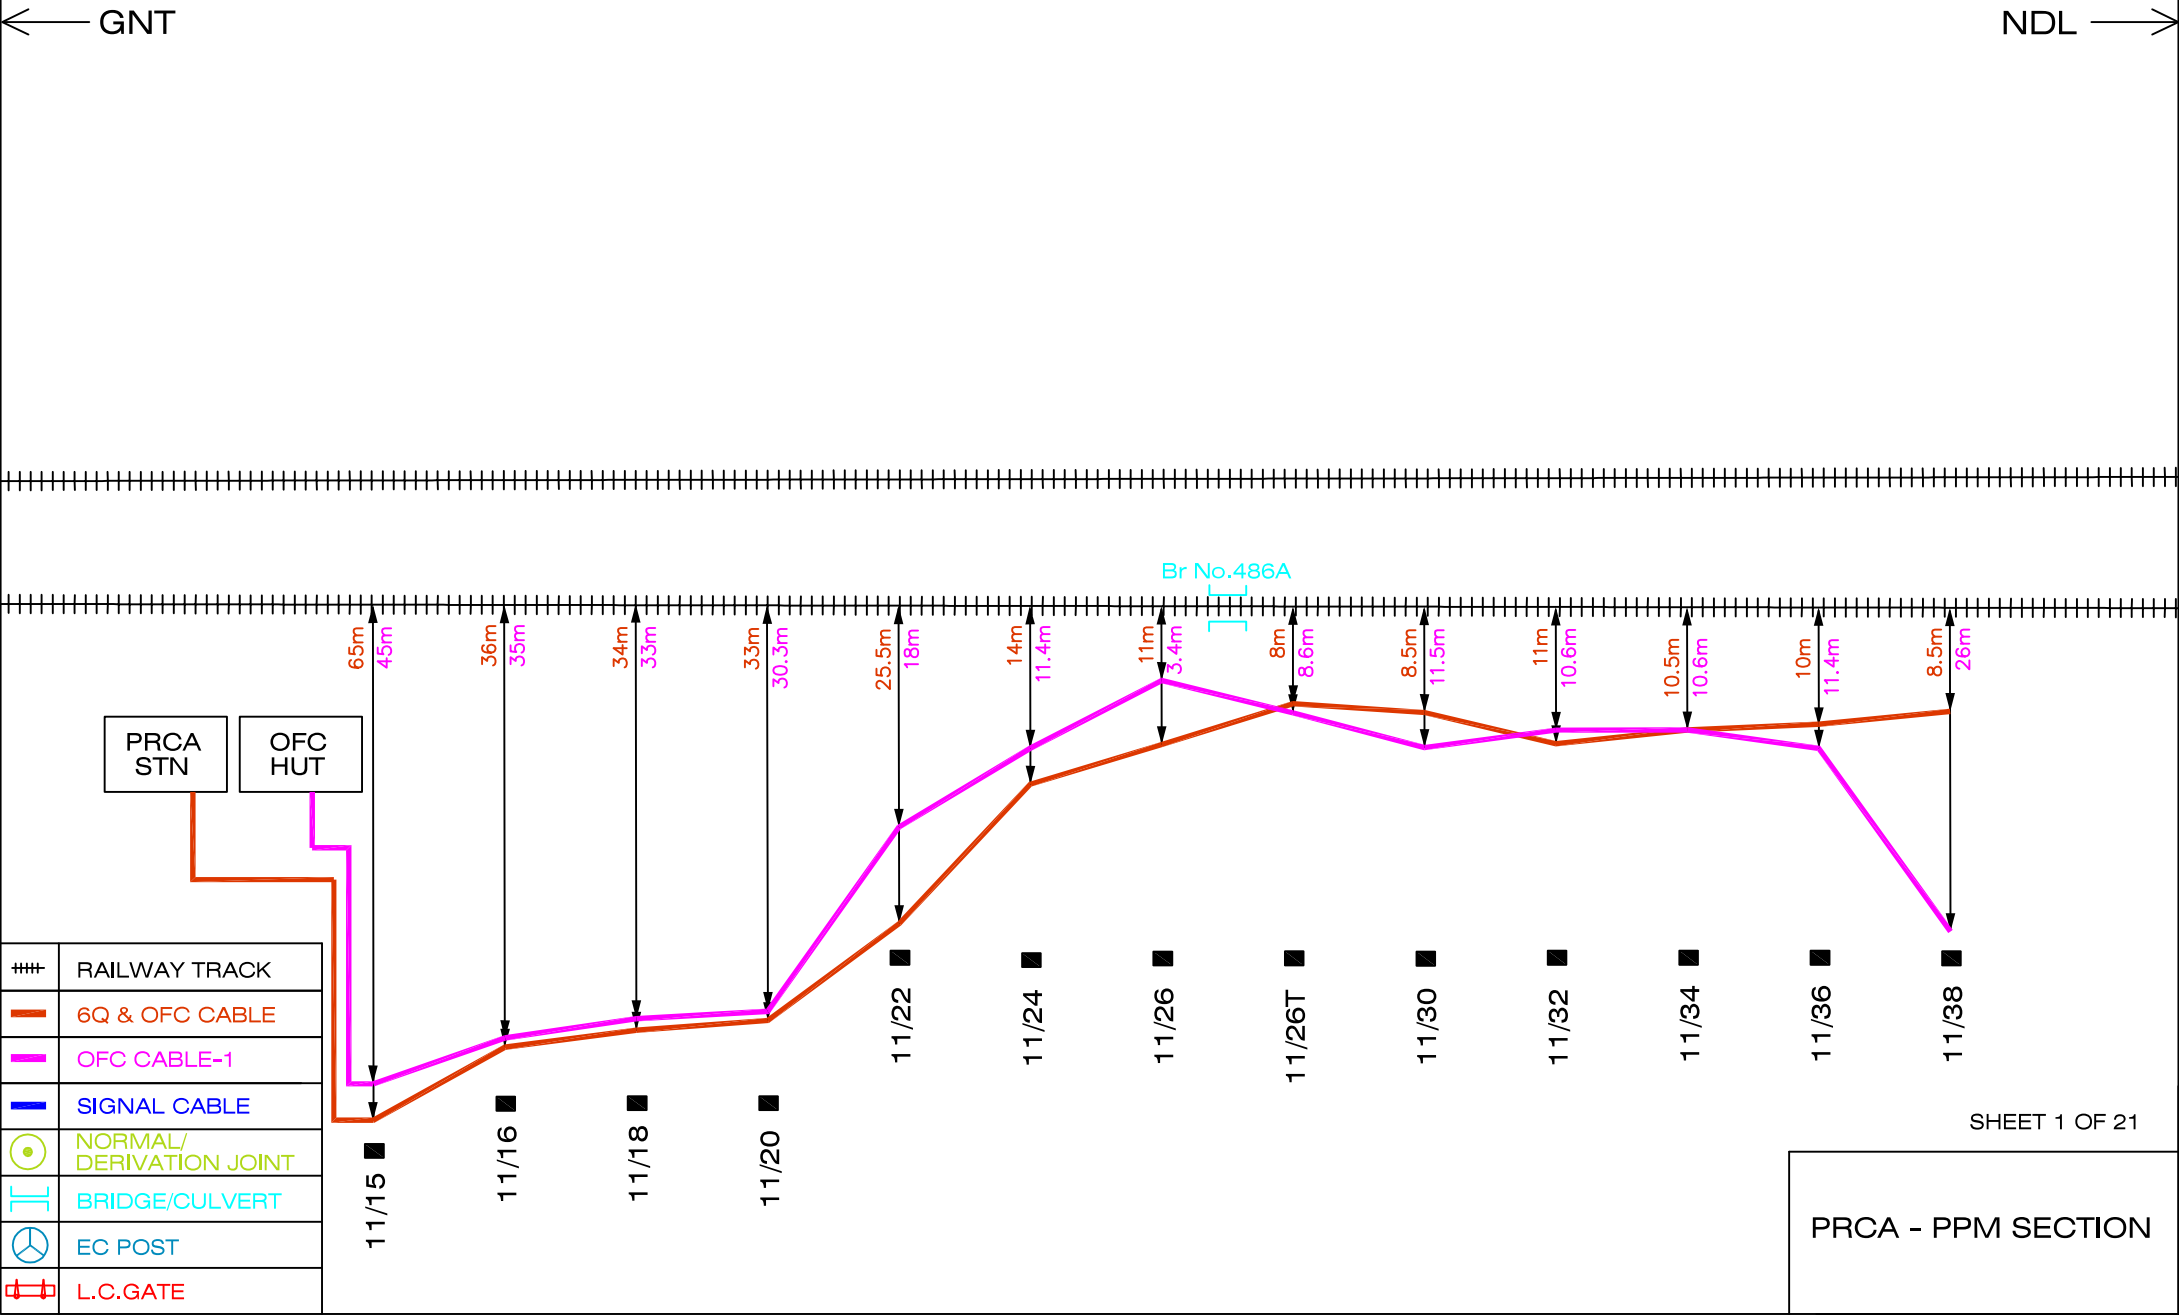


PERECHERLA-PHIRANGIPURAM

6 QUAD, OFC & SIGNAL CABLE PATH

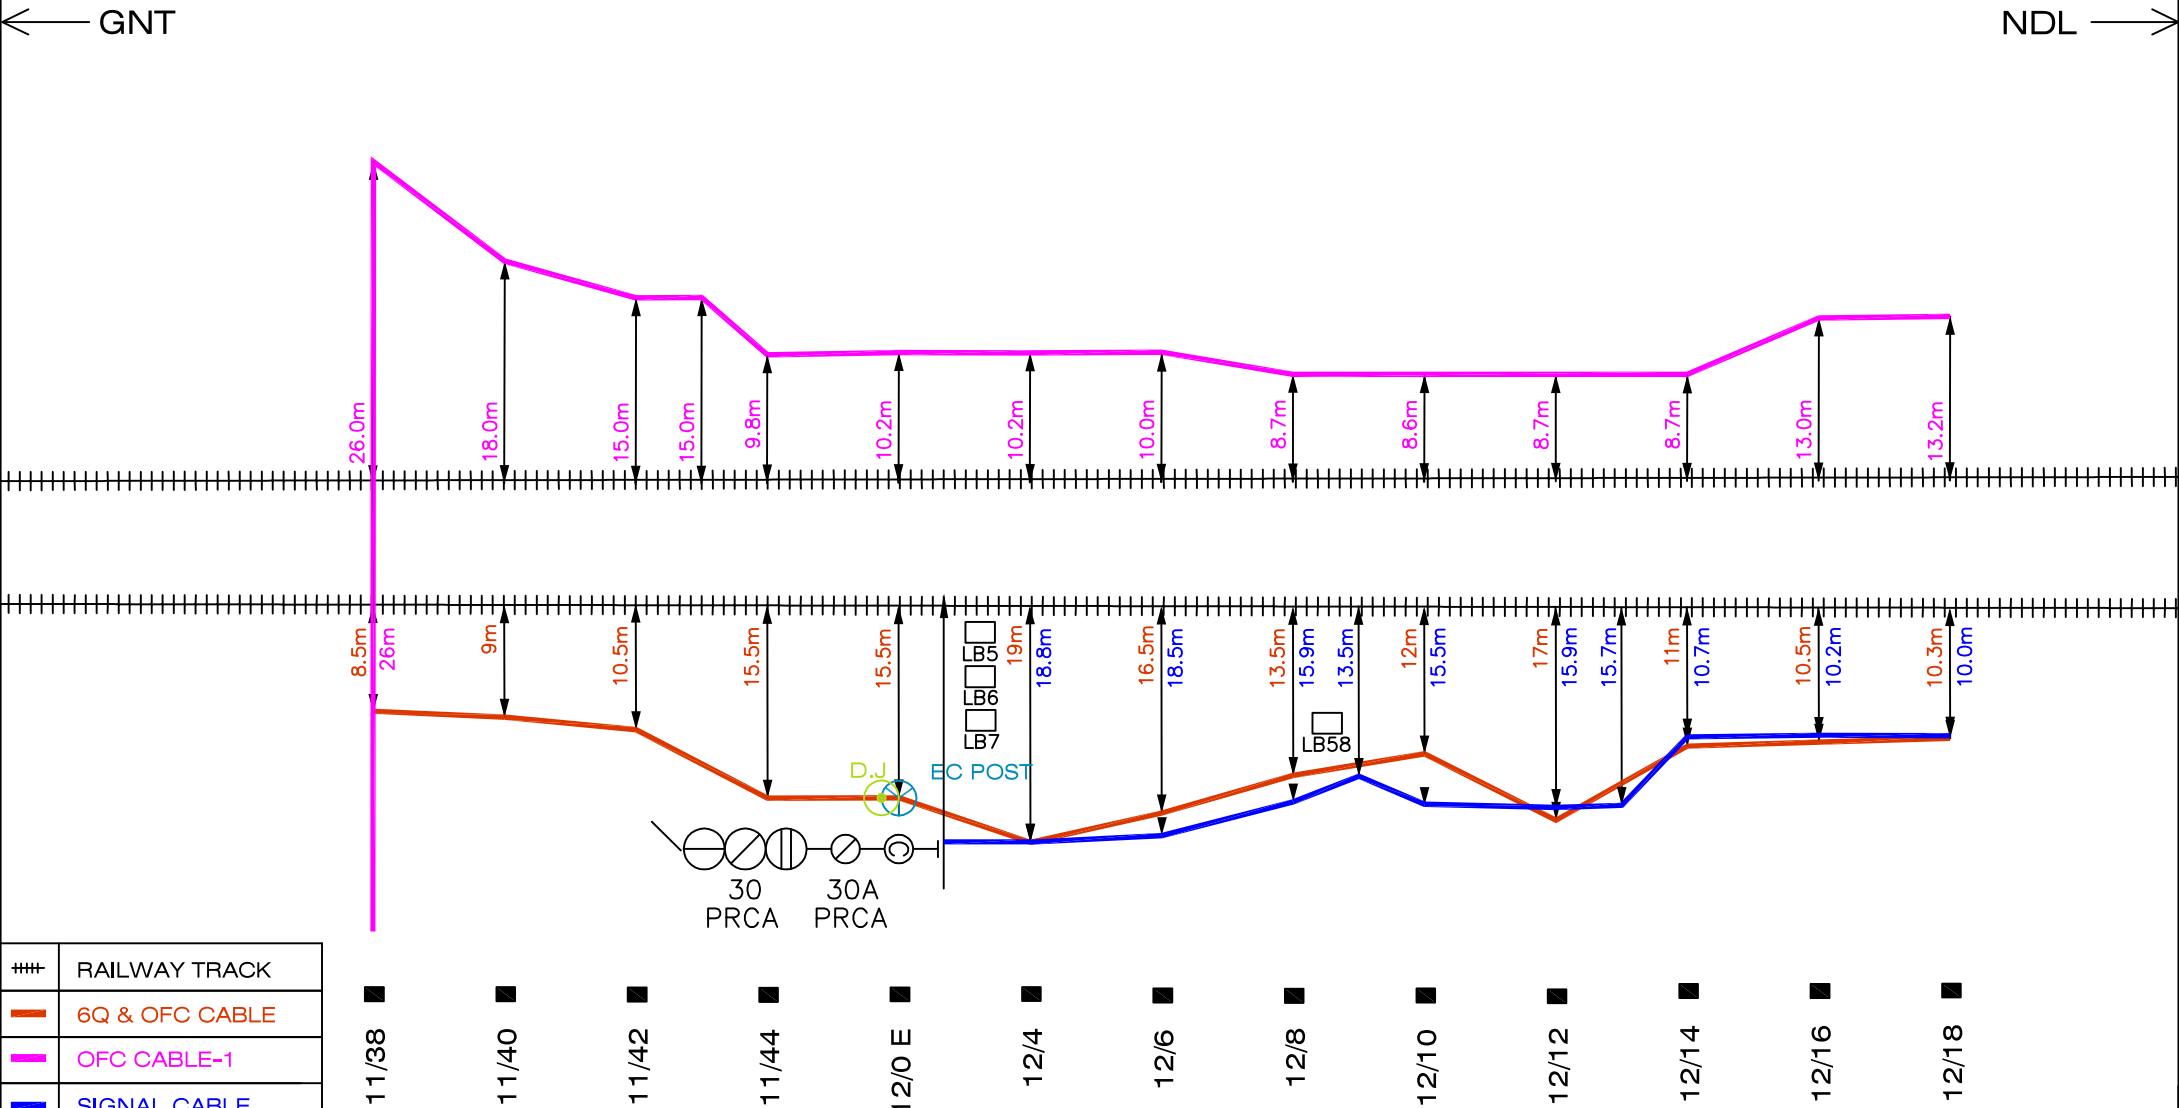


PERECHERLA-PHIRANGIPURAM
6 QUAD, OFC & SIGNAL CABLE PATH

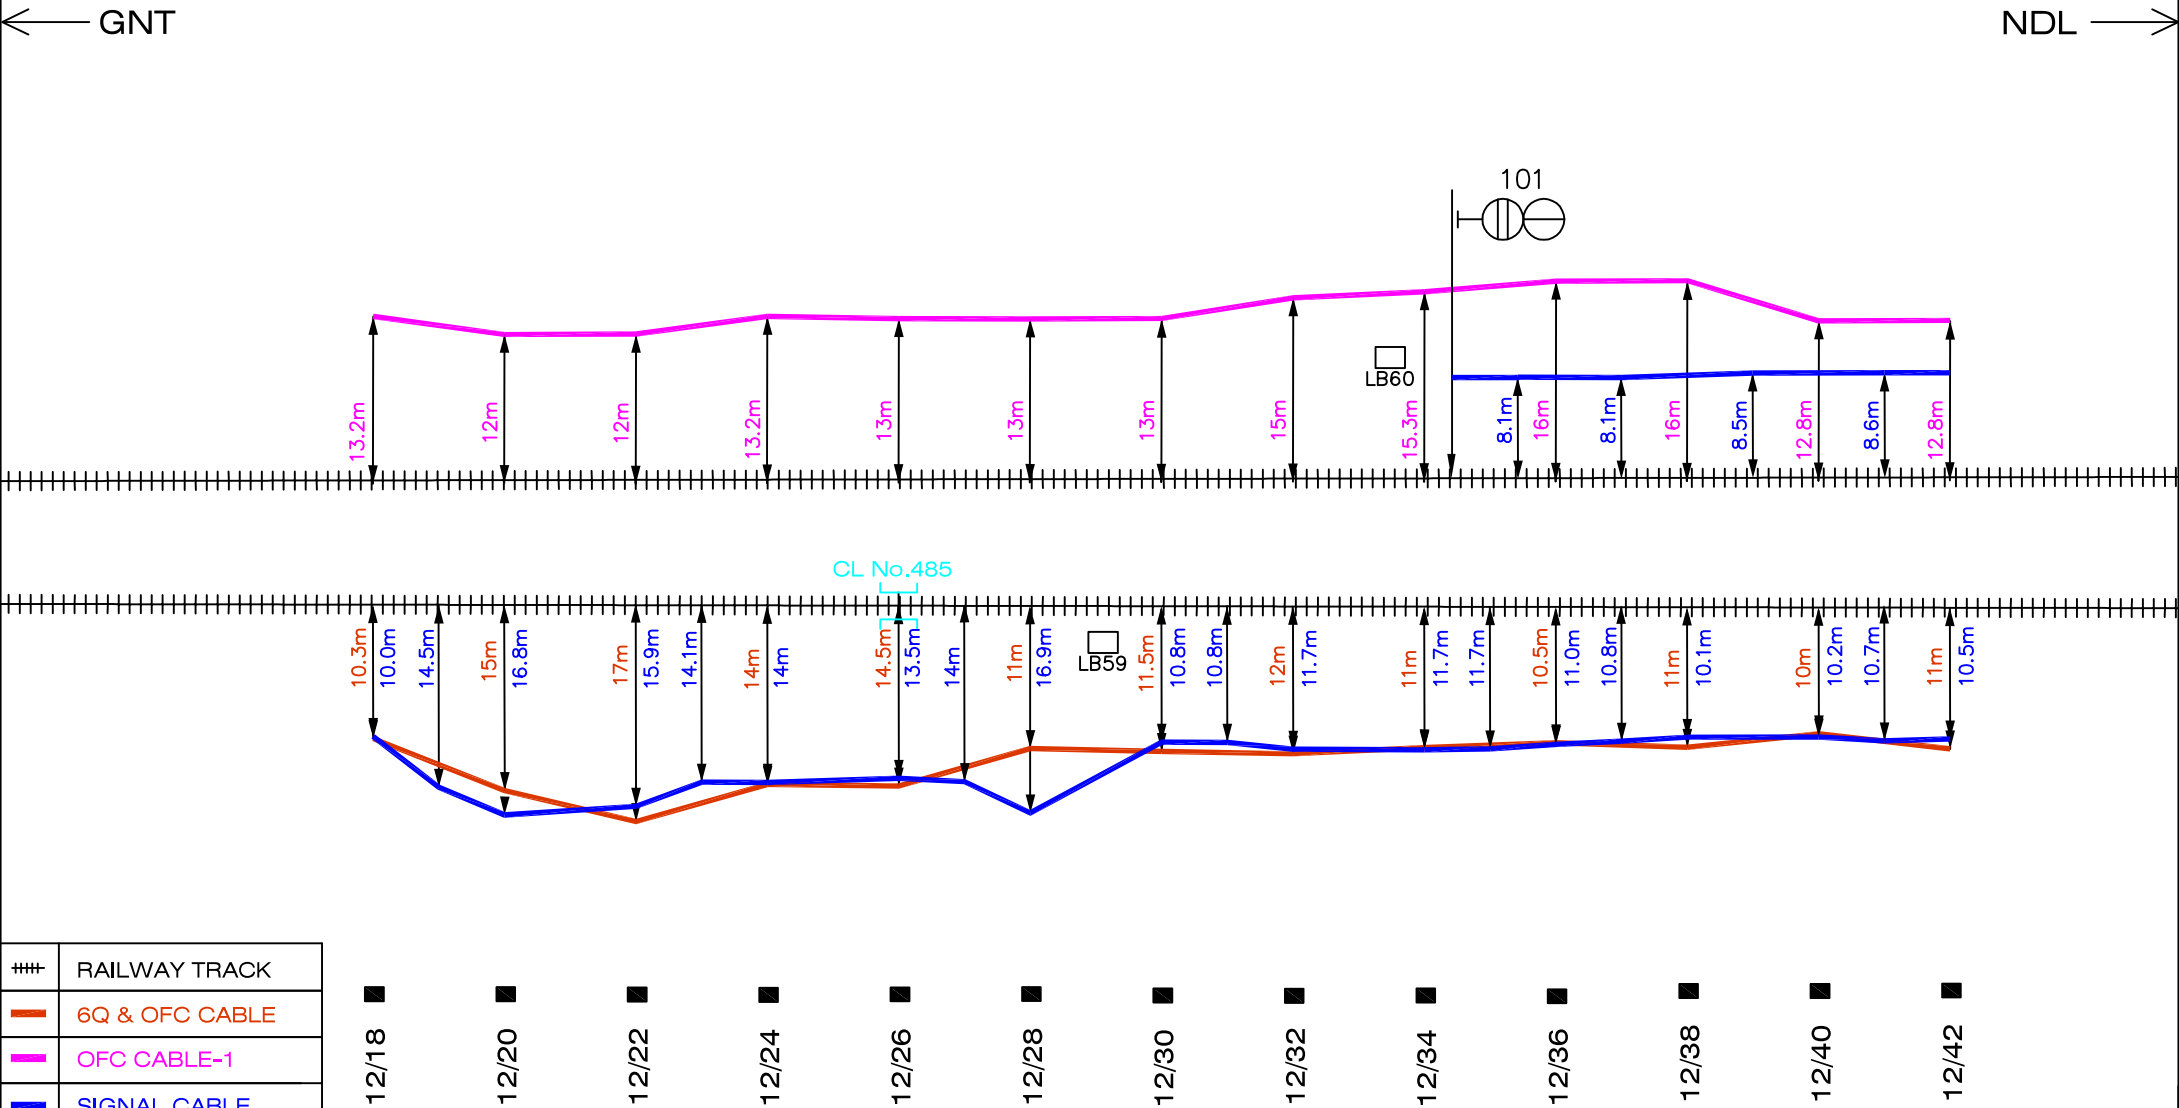

##	RAILWAY TRACK
6Q & OFC CABLE	
OFC CABLE-1	
SIGNAL CABLE	
NORMAL/ DERIVATION JOINT	
BRIDGE/CULVERT	
EC POST	
L.C.GATE	

PERECHERLA-PHIRANGIPURAM


6 QUAD, OFC & SIGNAL CABLE PATH

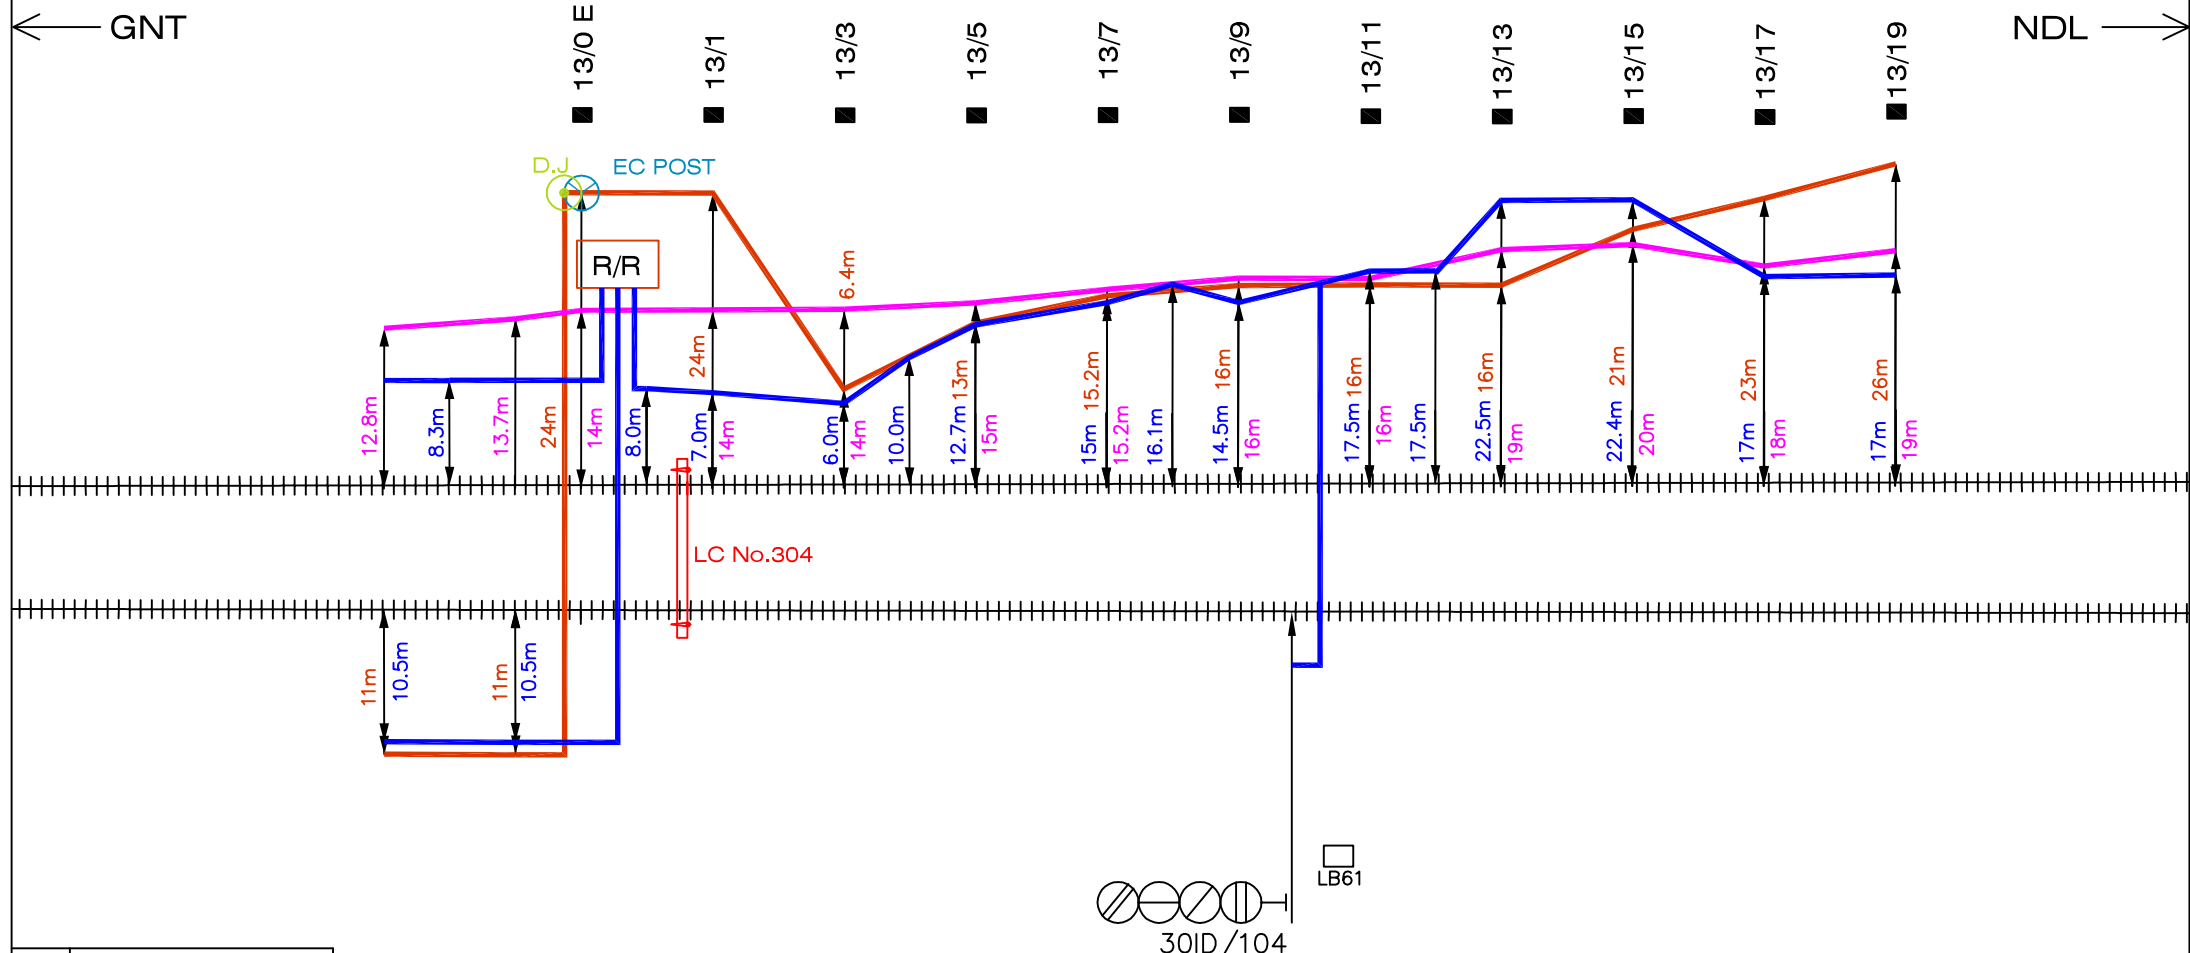

###	RAILWAY TRACK
—	6Q & OFC CABLE
—	OFC CABLE-1
—	SIGNAL CABLE
	NORMAL/DERIVATION JOINT
	BRIDGE/CULVERT
	EC POST
	L.C.GATE


PERECHERLA-PHIRANGIPURAM

6 QUAD, OFC & SIGNAL CABLE PATH

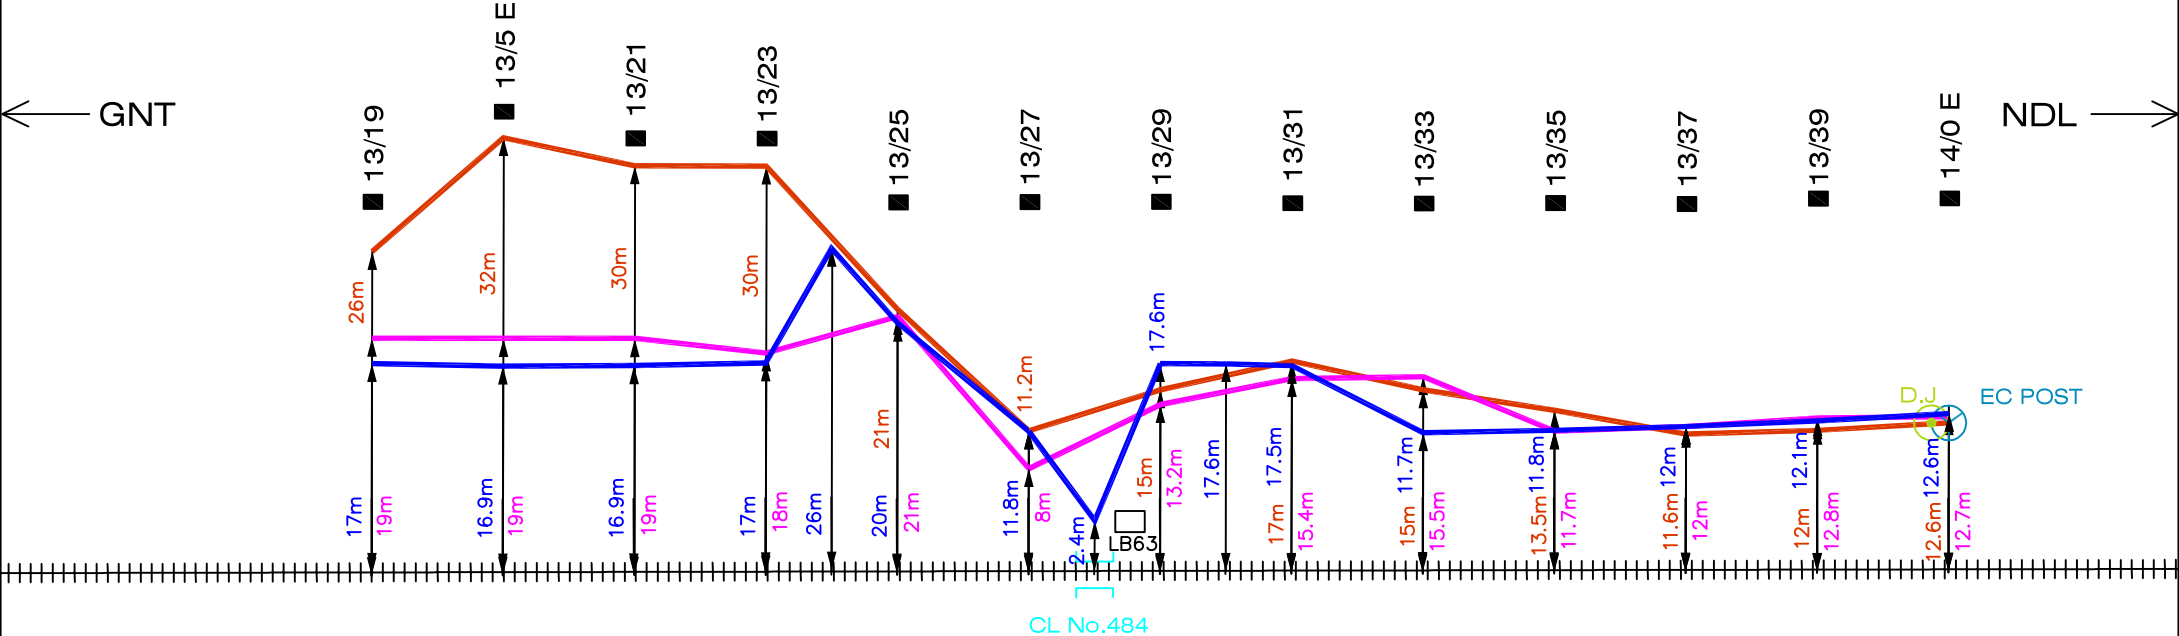

PERECHERLA-PHIRANGIPURAM


6 QUAD, OFC & SIGNAL CABLE PATH

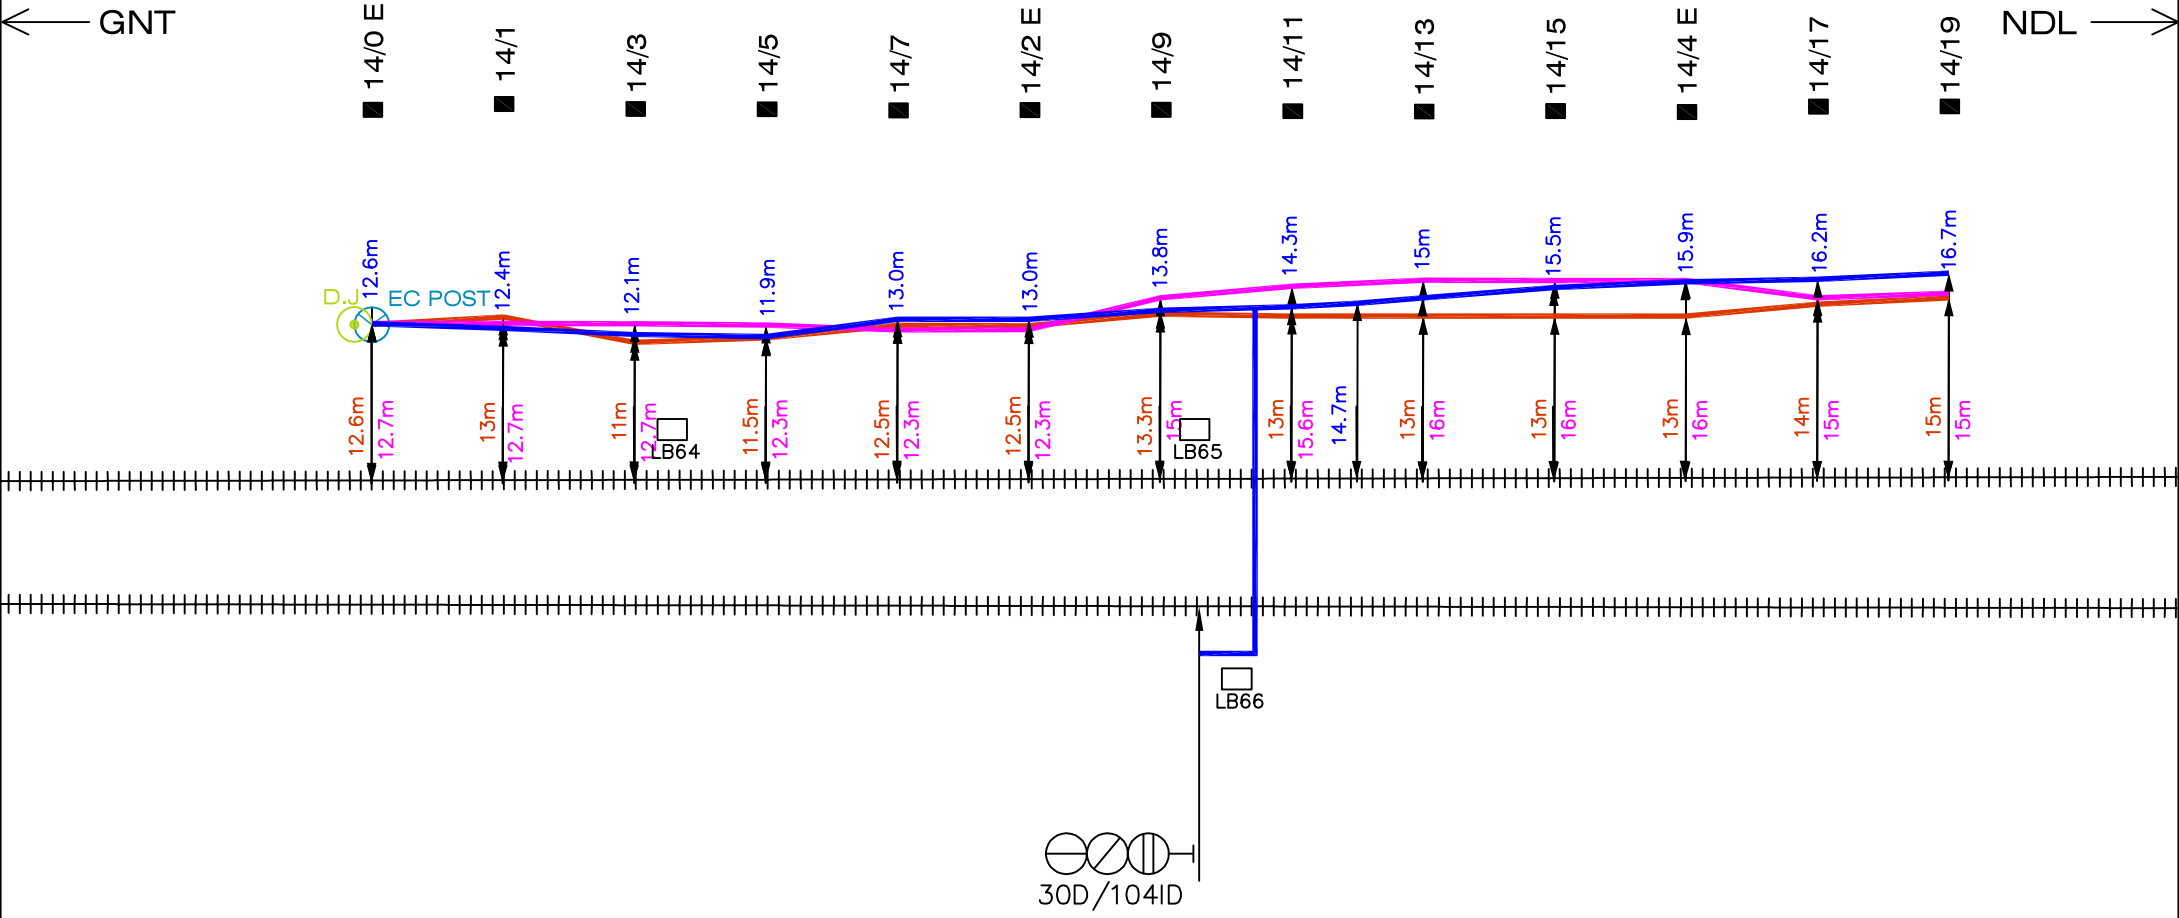

+++	RAILWAY TRACK
—	6Q & OFC CABLE
—	OFC CABLE-1
—	SIGNAL CABLE
⊙	NORMAL/ DERIVATION JOINT
⌈⌋	BRIDGE/CULVERT
⊕	EC POST
⌈⌋	L.C.GATE

PERECHERLA-PHIRANGIPURAM

6 QUAD, OFC & SIGNAL CABLE PATH

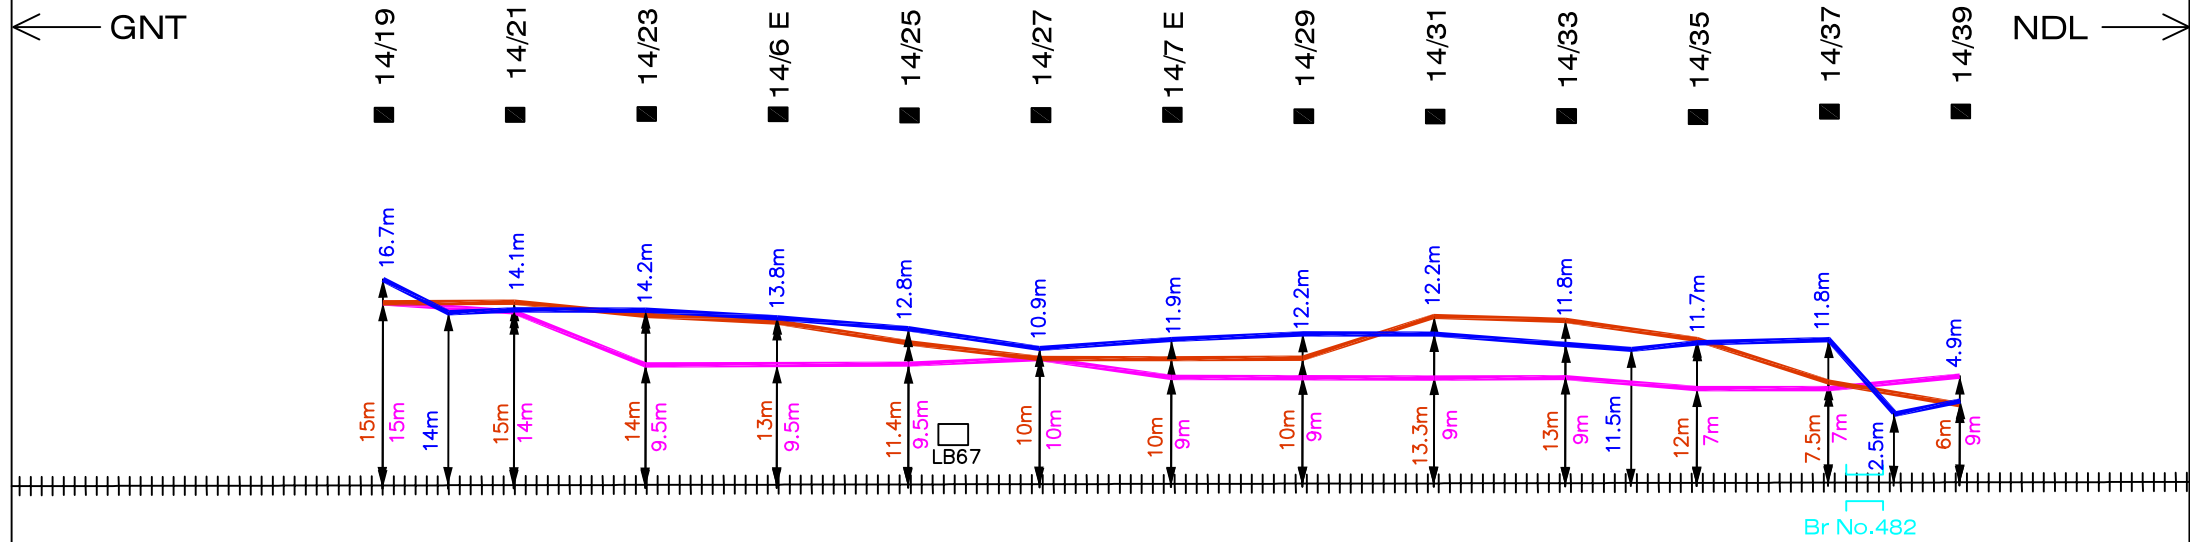

+++	RAILWAY TRACK
—	6Q & OFC CABLE
—	OFC CABLE-1
—	SIGNAL CABLE
	NORMAL/ DERIVATION JOINT
	BRIDGE/CULVERT
	EC POST
	L.C.GATE

PERECHERLA-PHIRANGIPURAM

6 QUAD, OFC & SIGNAL CABLE PATH

← GNT

■ 14/39
■ 15/0 E
■ 15/1
■ 15/1 E
■ 15/3
■ 15/5
■ 15/2 E
■ 15/7
■ 15/9
■ 15/3 E
■ 15/11
■ 15/13
■ 15/4 E

NDL
→

###	RAILWAY TRACK
—	6Q & OFC CABLE
—	OFC CABLE-1
—	SIGNAL CABLE
⊙	NORMAL/ DERIVATION JOINT
⌈⌋	BRIDGE/CULVERT
⊙	EC POST
⌈⌋	L.C.GATE

104D


SHEET 8 OF 21

PRCA - PPM SECTION

PRCA - PPM SECTION

PRCA - PPM SECTION


PERECHERLA-PHIRANGIPURAM
6 QUAD, OFC & SIGNAL CABLE PATH

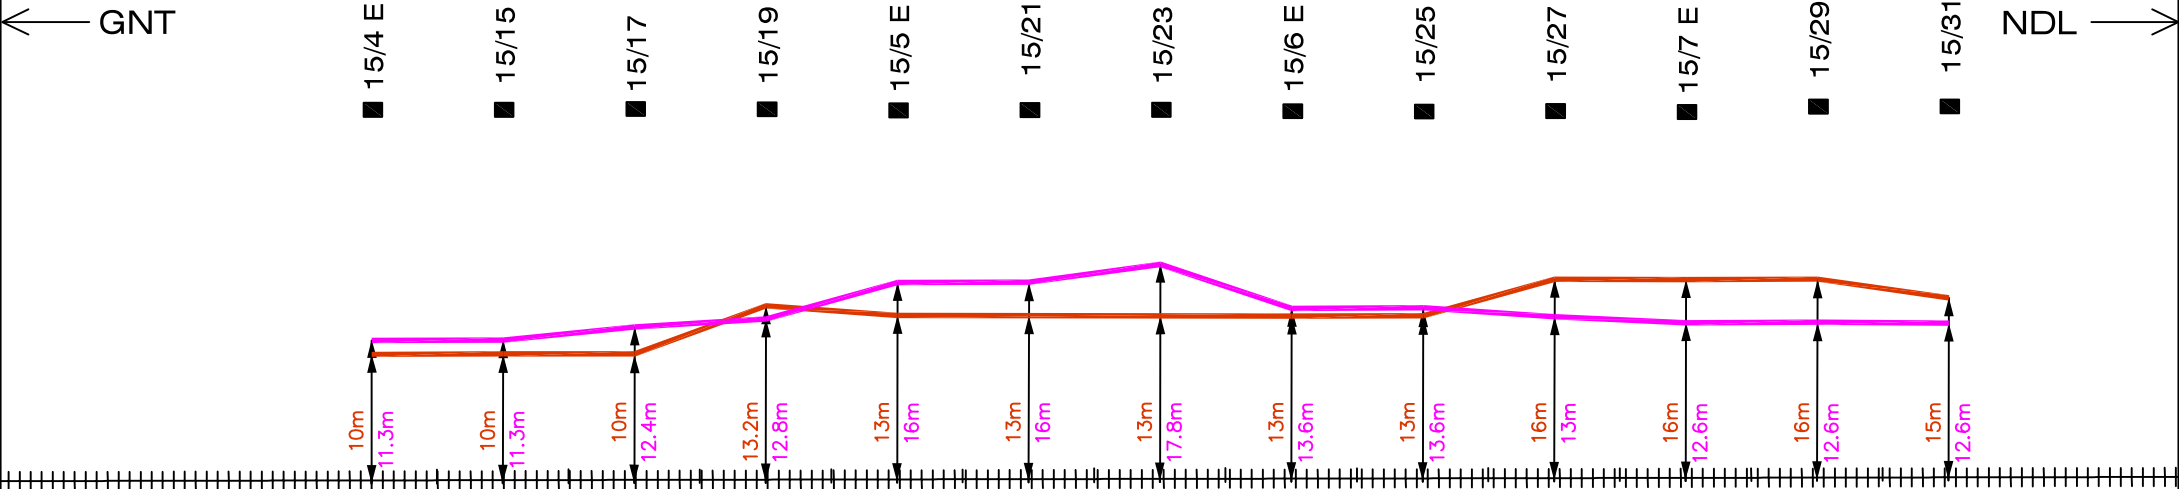

+++	RAILWAY TRACK
	6Q & OFC CABLE
	OFC CABLE-1
	SIGNAL CABLE
	NORMAL/ DERIVATION JOINT
	BRIDGE/CULVERT
	EC POST
	L.C.GATE


PERECHERLA-PHIRANGIPURAM

6 QUAD, OFC & SIGNAL CABLE PATH

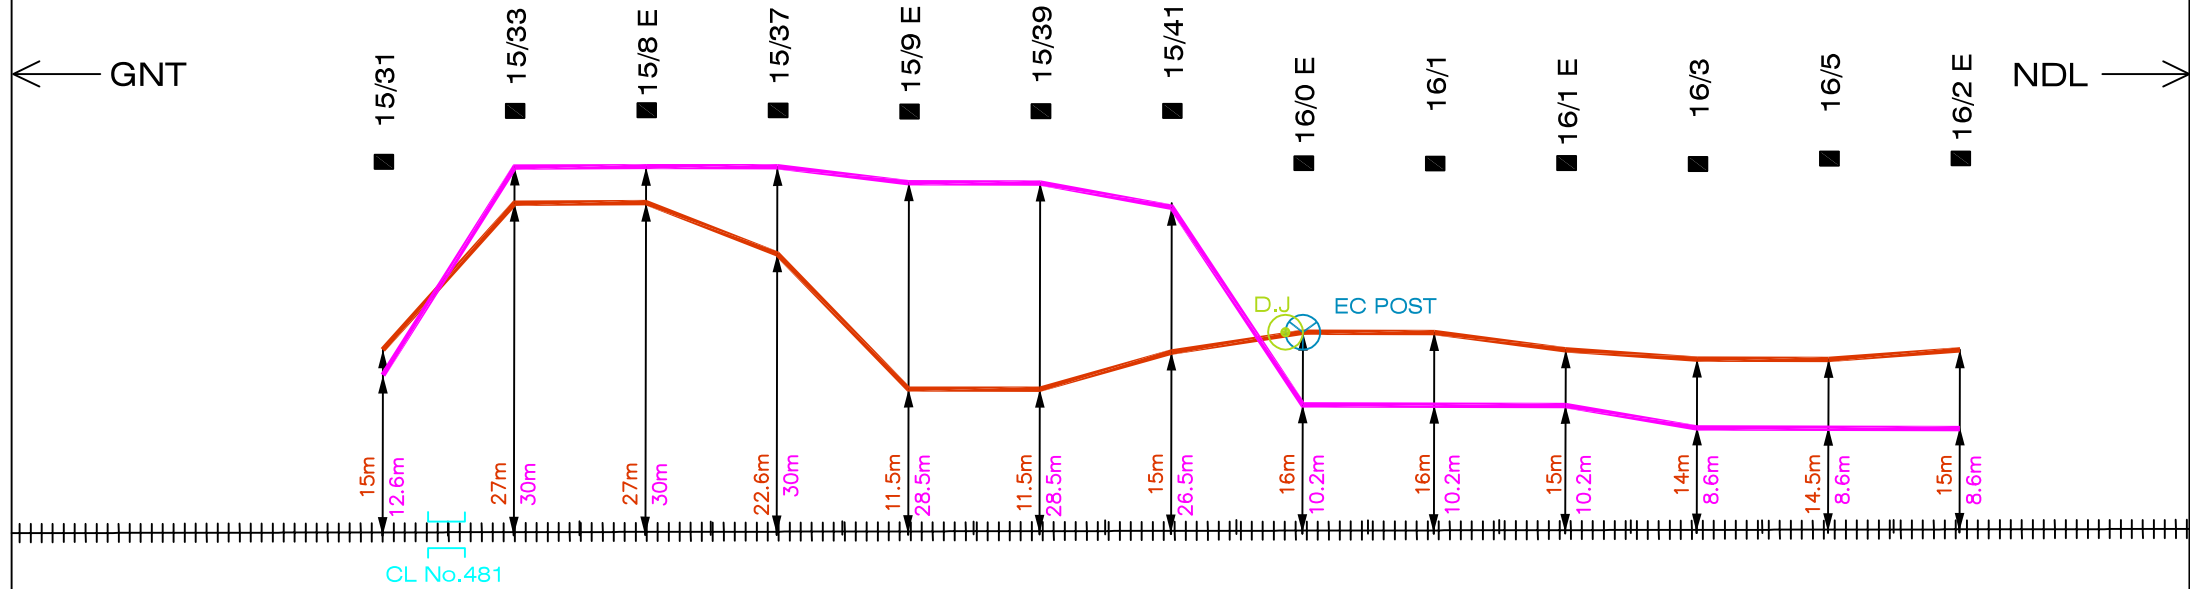


+++	RAILWAY TRACK
—	6Q & OFC CABLE
—	OFC CABLE-1
—	SIGNAL CABLE
	NORMAL/ DERIVATION JOINT
	BRIDGE/CULVERT
	EC POST
	L.C.GATE

PERECHERLA-PHIRANGIPURAM
6 QUAD, OFC & SIGNAL CABLE PATH

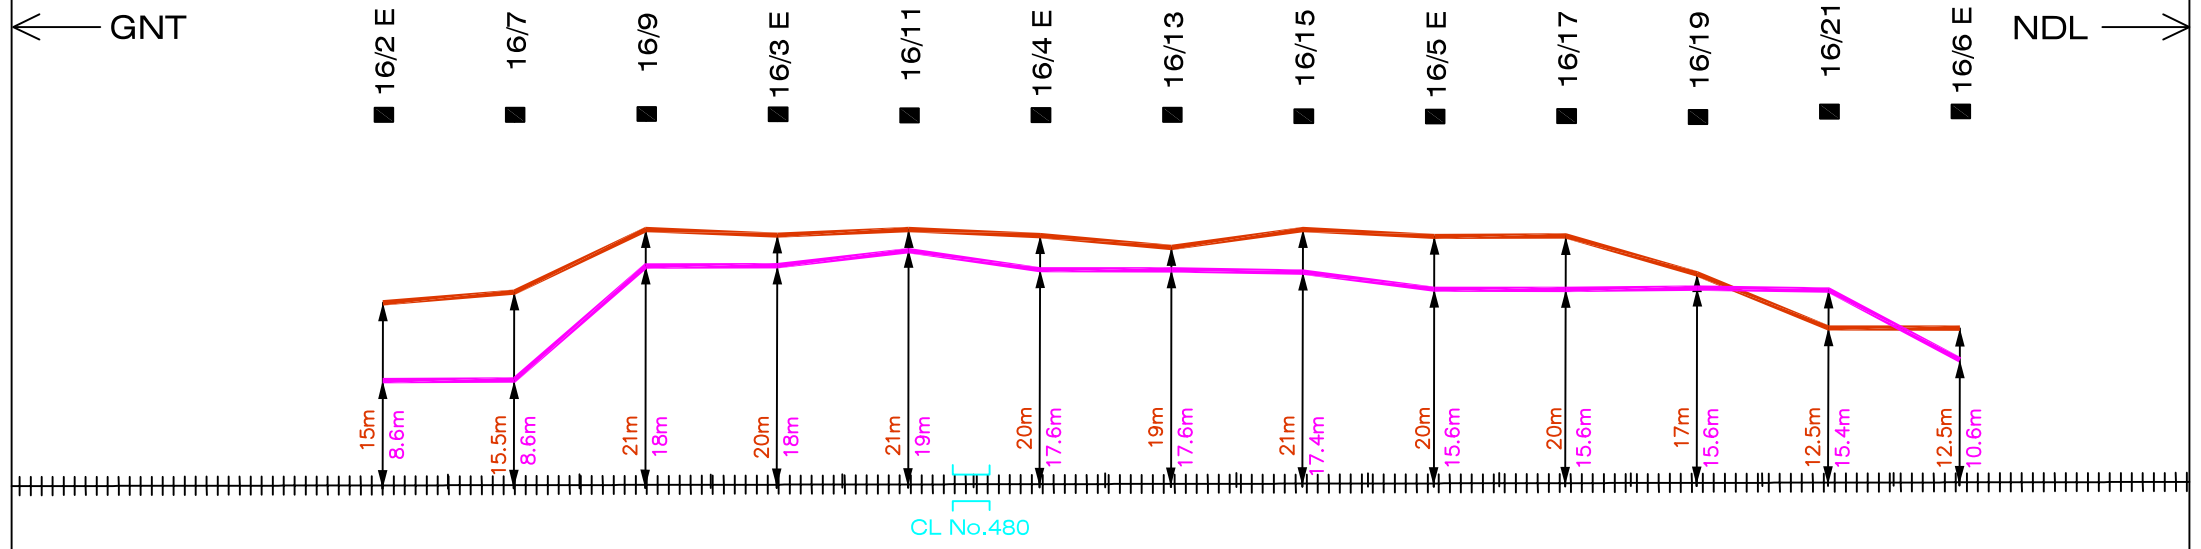


+++	RAILWAY TRACK
	6Q & OFC CABLE
	OFC CABLE-1
	SIGNAL CABLE
	NORMAL/ DERIVATION JOINT
	BRIDGE/CULVERT
	EC POST
	L.C.GATE

PERECHERLA-PHIRANGIPURAM
6 QUAD, OFC & SIGNAL CABLE PATH

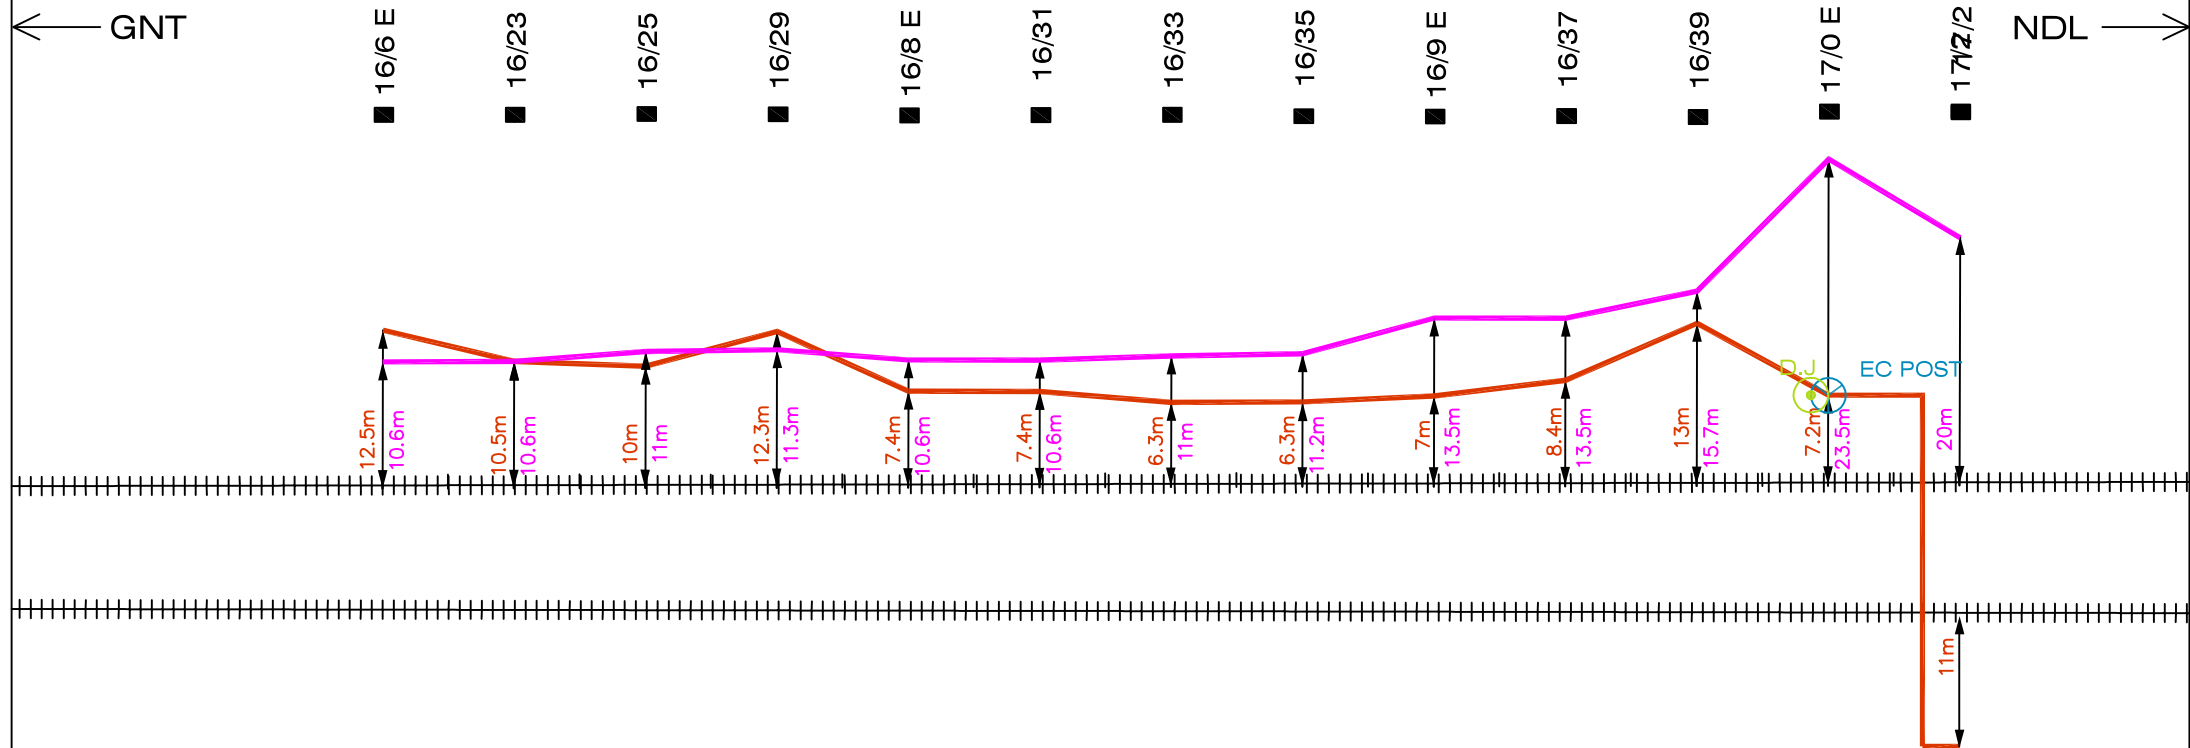


###	RAILWAY TRACK
—	6Q & OFC CABLE
—	OFC CABLE-1
—	SIGNAL CABLE
⊙	NORMAL/ DERIVATION JOINT
≡	BRIDGE/CULVERT
⊙	EC POST
⊞	L.C.GATE

PERECHERLA-PHIRANGIPURAM
6 QUAD, OFC & SIGNAL CABLE PATH

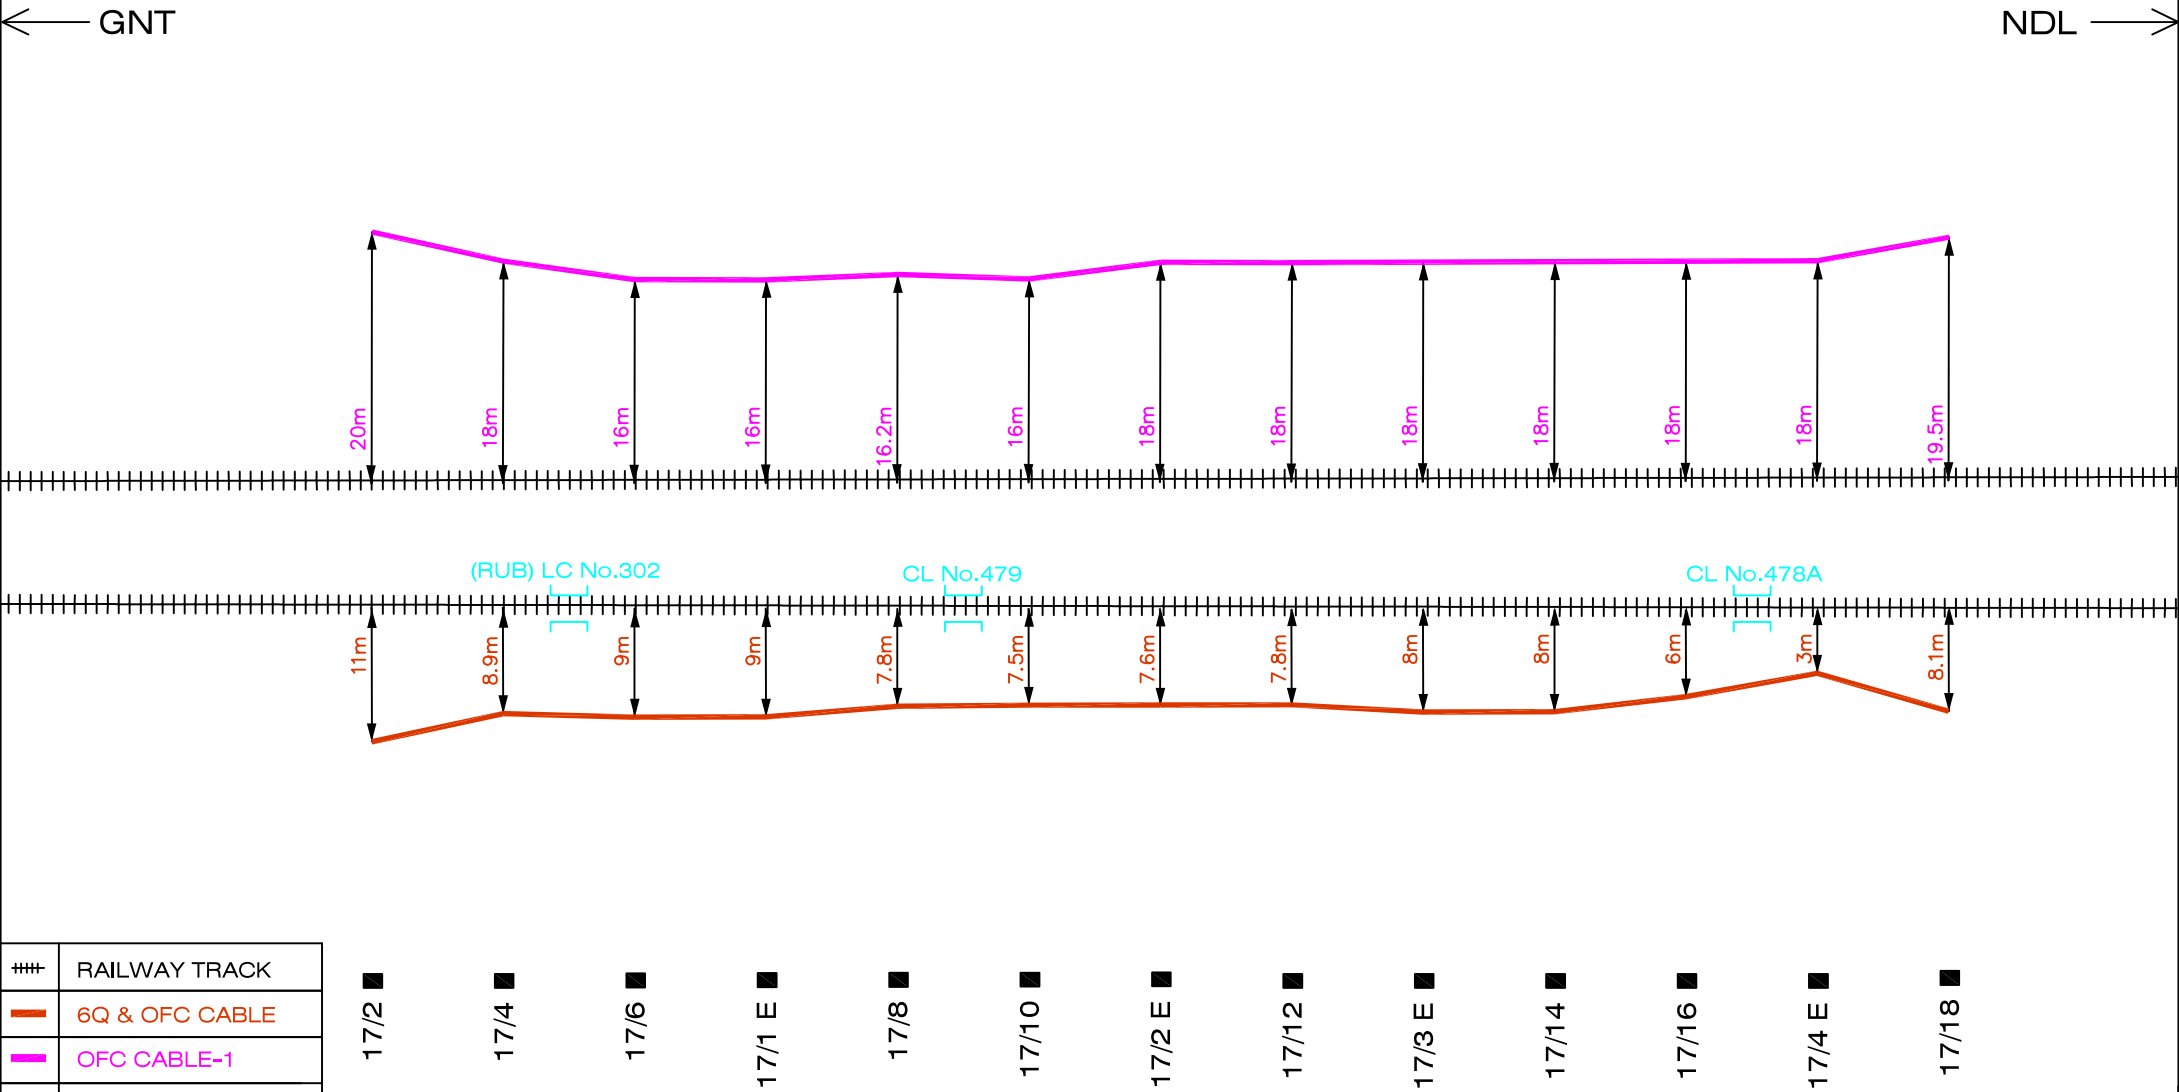


##	RAILWAY TRACK
	6Q & OFC CABLE
	OFC CABLE-1
	SIGNAL CABLE
	NORMAL/ DERIVATION JOINT
	BRIDGE/CULVERT
	EC POST
	L.C.GATE

PERECHERLA-PHIRANGIPURAM
6 QUAD, OFC & SIGNAL CABLE PATH

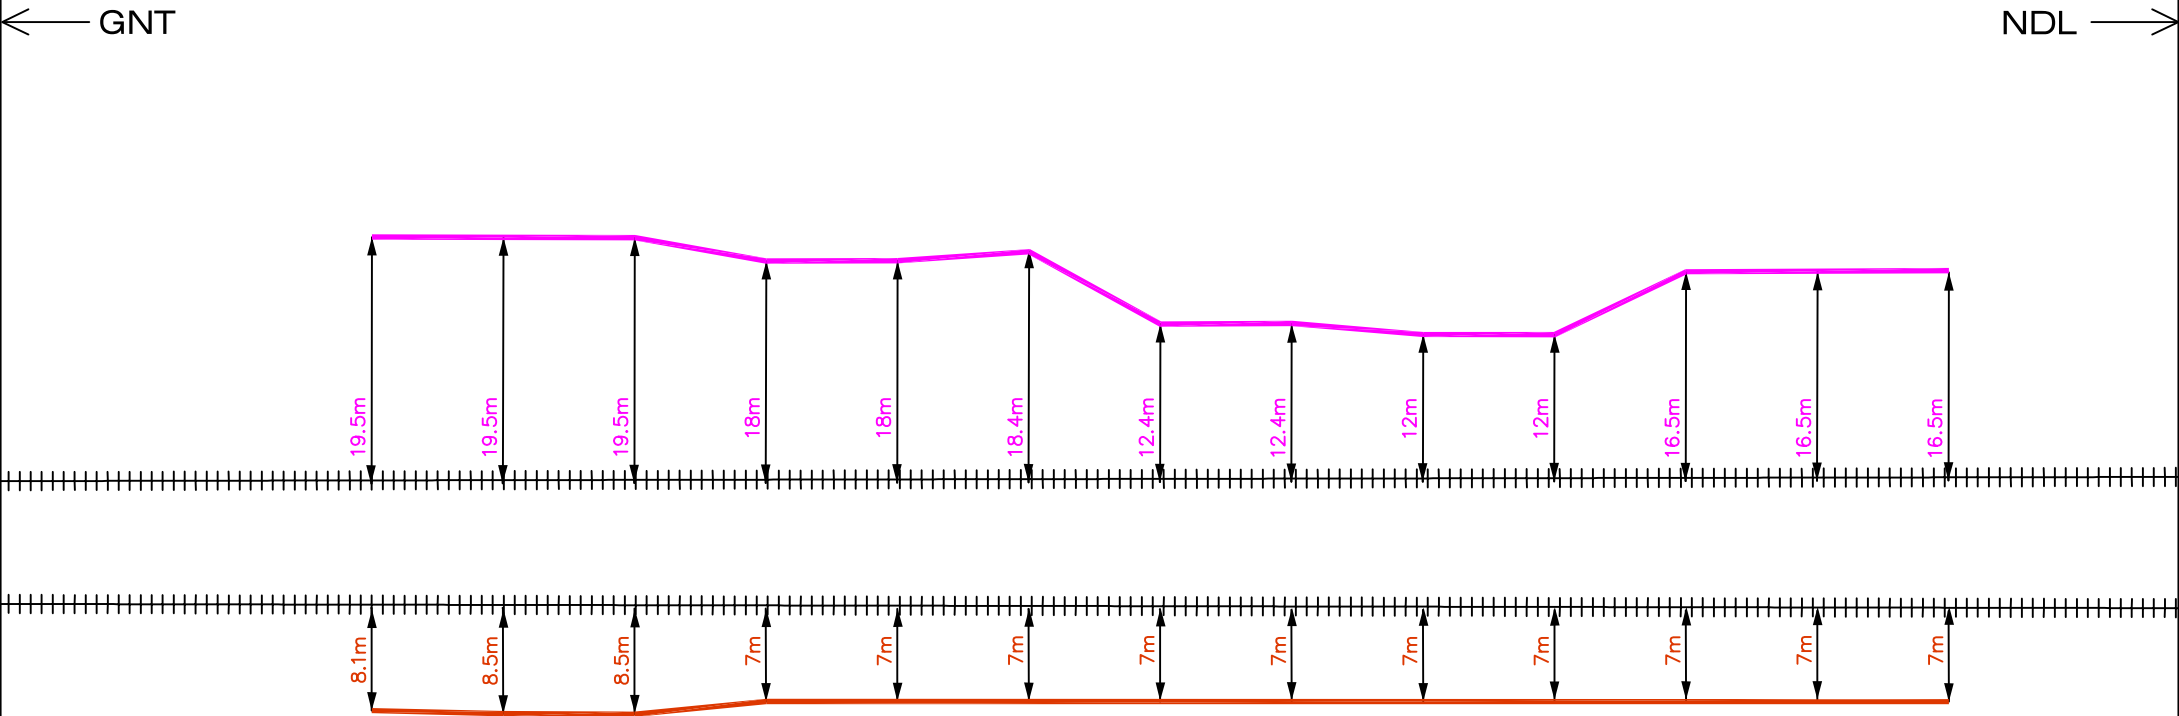

##	RAILWAY TRACK
	6Q & OFC CABLE
	OFC CABLE-1
	SIGNAL CABLE
	NORMAL/ DERIVATION JOINT
	BRIDGE/CULVERT
	EC POST
	L.C.GATE

PERECHERLA-PHIRANGIPURAM
6 QUAD, OFC & SIGNAL CABLE PATH

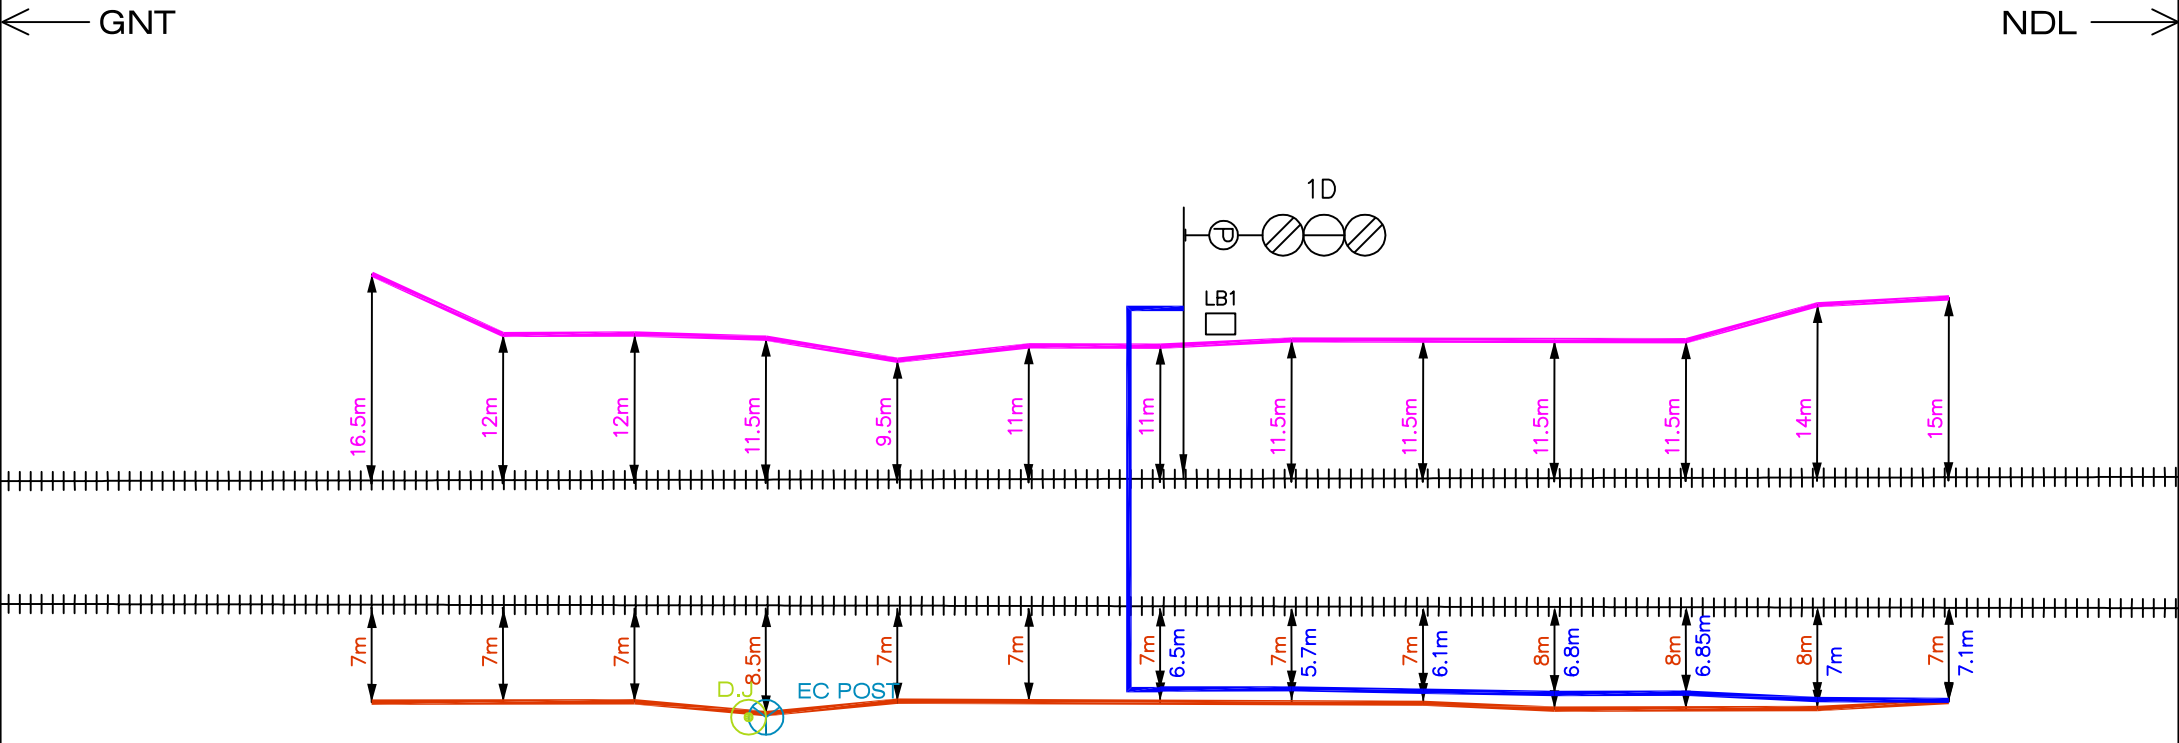

##	RAILWAY TRACK
	6Q & OFC CABLE
	OFC CABLE-1
	SIGNAL CABLE
	NORMAL/ DERIVATION JOINT
	BRIDGE/CULVERT
	EC POST
	L.C.GATE


17/9 E	17/34	17/36	18/0 E	18/2	18/1 E	18/4	18/6	18/2 E	18/8	18/3 E	18/10	18/12
--------	-------	-------	--------	------	--------	------	------	--------	------	--------	-------	-------

PPM

PERECHERLA-PHIRANGIPURAM
6 QUAD, OFC & SIGNAL CABLE PATH


← GNT

NDL →

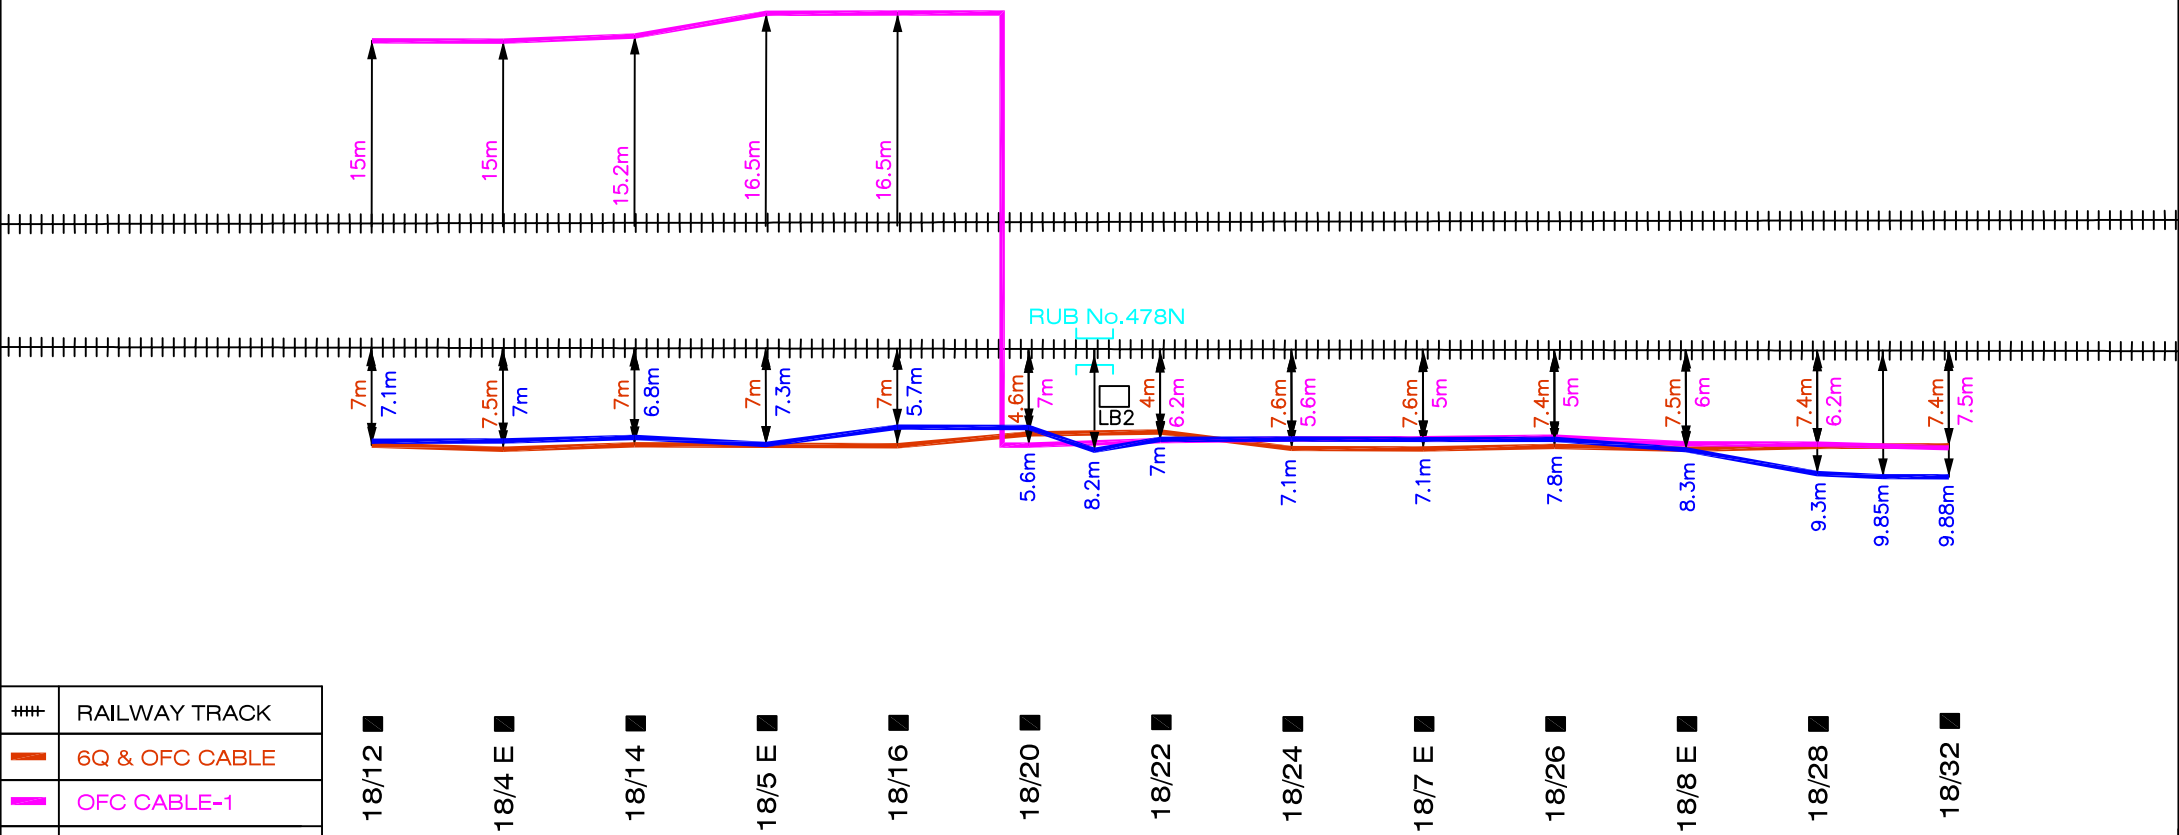

##	RAILWAY TRACK
	6Q & OFC CABLE
	OFC CABLE-1
	SIGNAL CABLE
	NORMAL/ DERIVATION JOINT
	BRIDGE/CULVERT
	EC POST
	L.C.GATE

PERECHERLA-PHIRANGIPURAM
6 QUAD, OFC & SIGNAL CABLE PATH

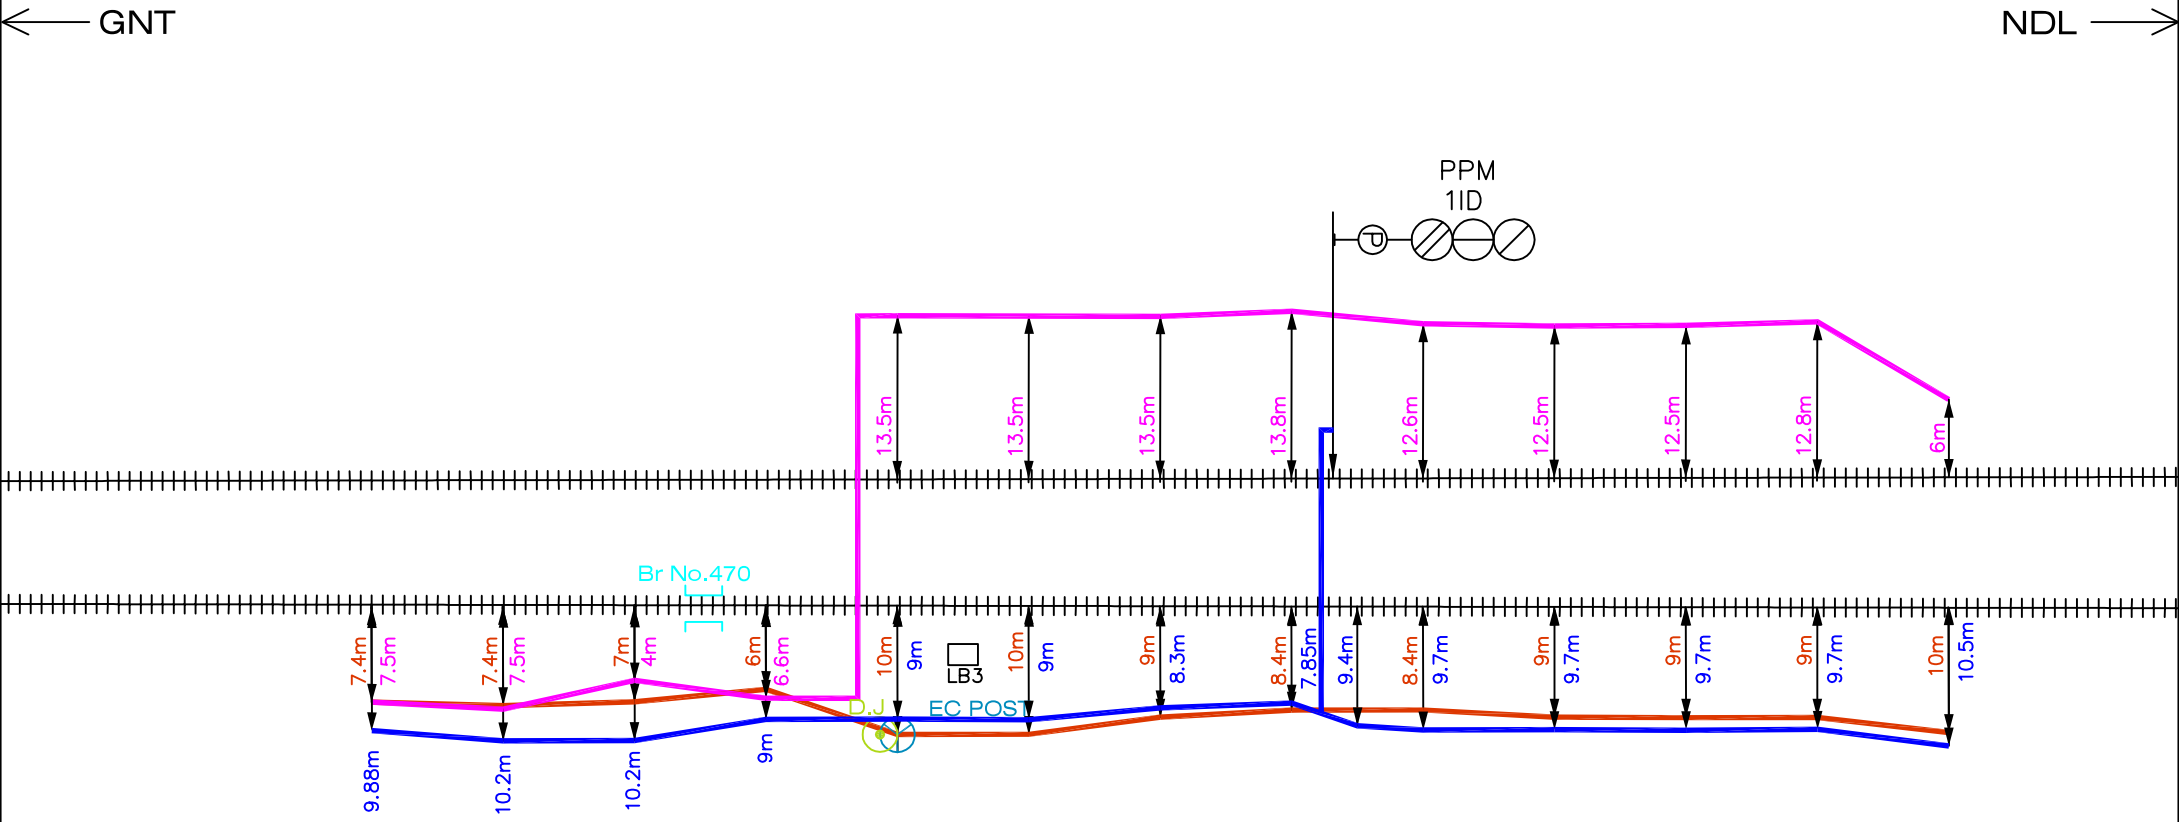


##	RAILWAY TRACK
	6Q & OFC CABLE
	OFC CABLE-1
	SIGNAL CABLE
	NORMAL/ DERIVATION JOINT
	BRIDGE/CULVERT
	EC POST
	L.C.GATE

PERECHERLA-PHIRANGIPURAM
6 QUAD, OFC & SIGNAL CABLE PATH


← GNT

NDL →

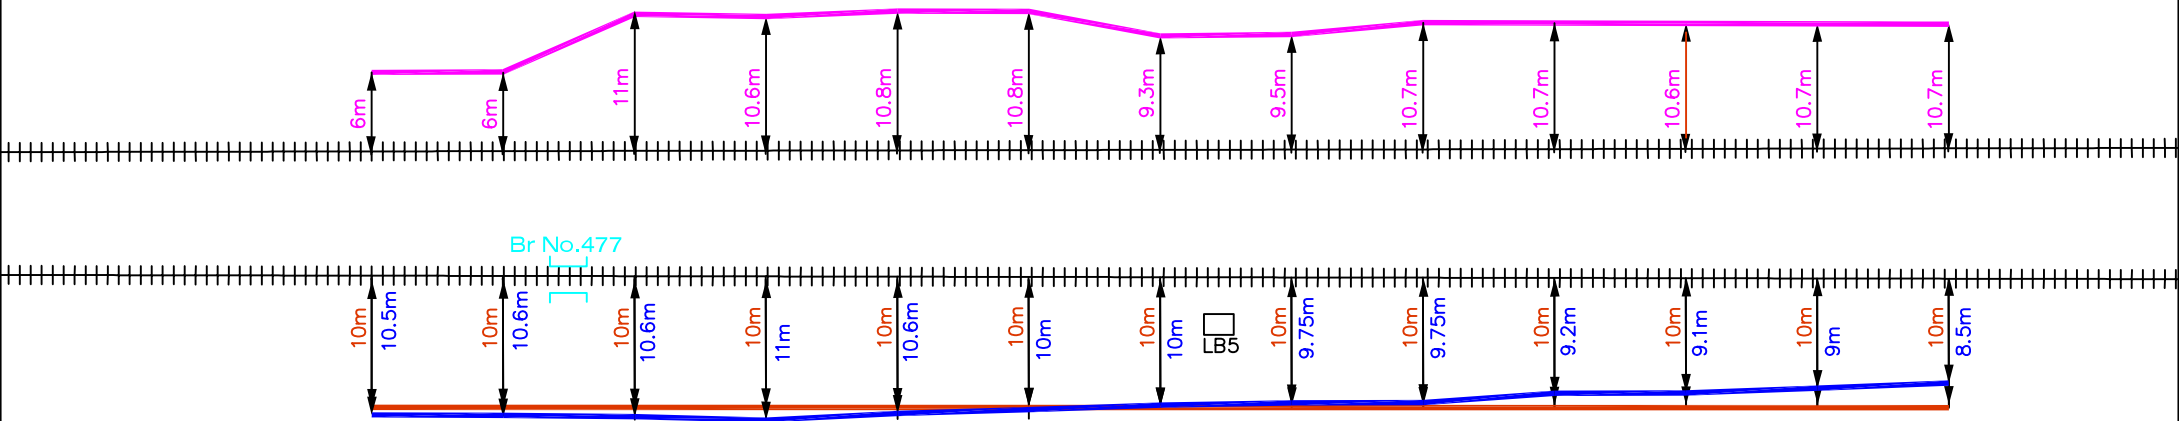

##	RAILWAY TRACK
	6Q & OFC CABLE
	OFC CABLE-1
	SIGNAL CABLE
	NORMAL/ DERIVATION JOINT
	BRIDGE/CULVERT
	EC POST
	L.C.GATE


PERECHERLA-PHIRANGIPURAM
6 QUAD, OFC & SIGNAL CABLE PATH

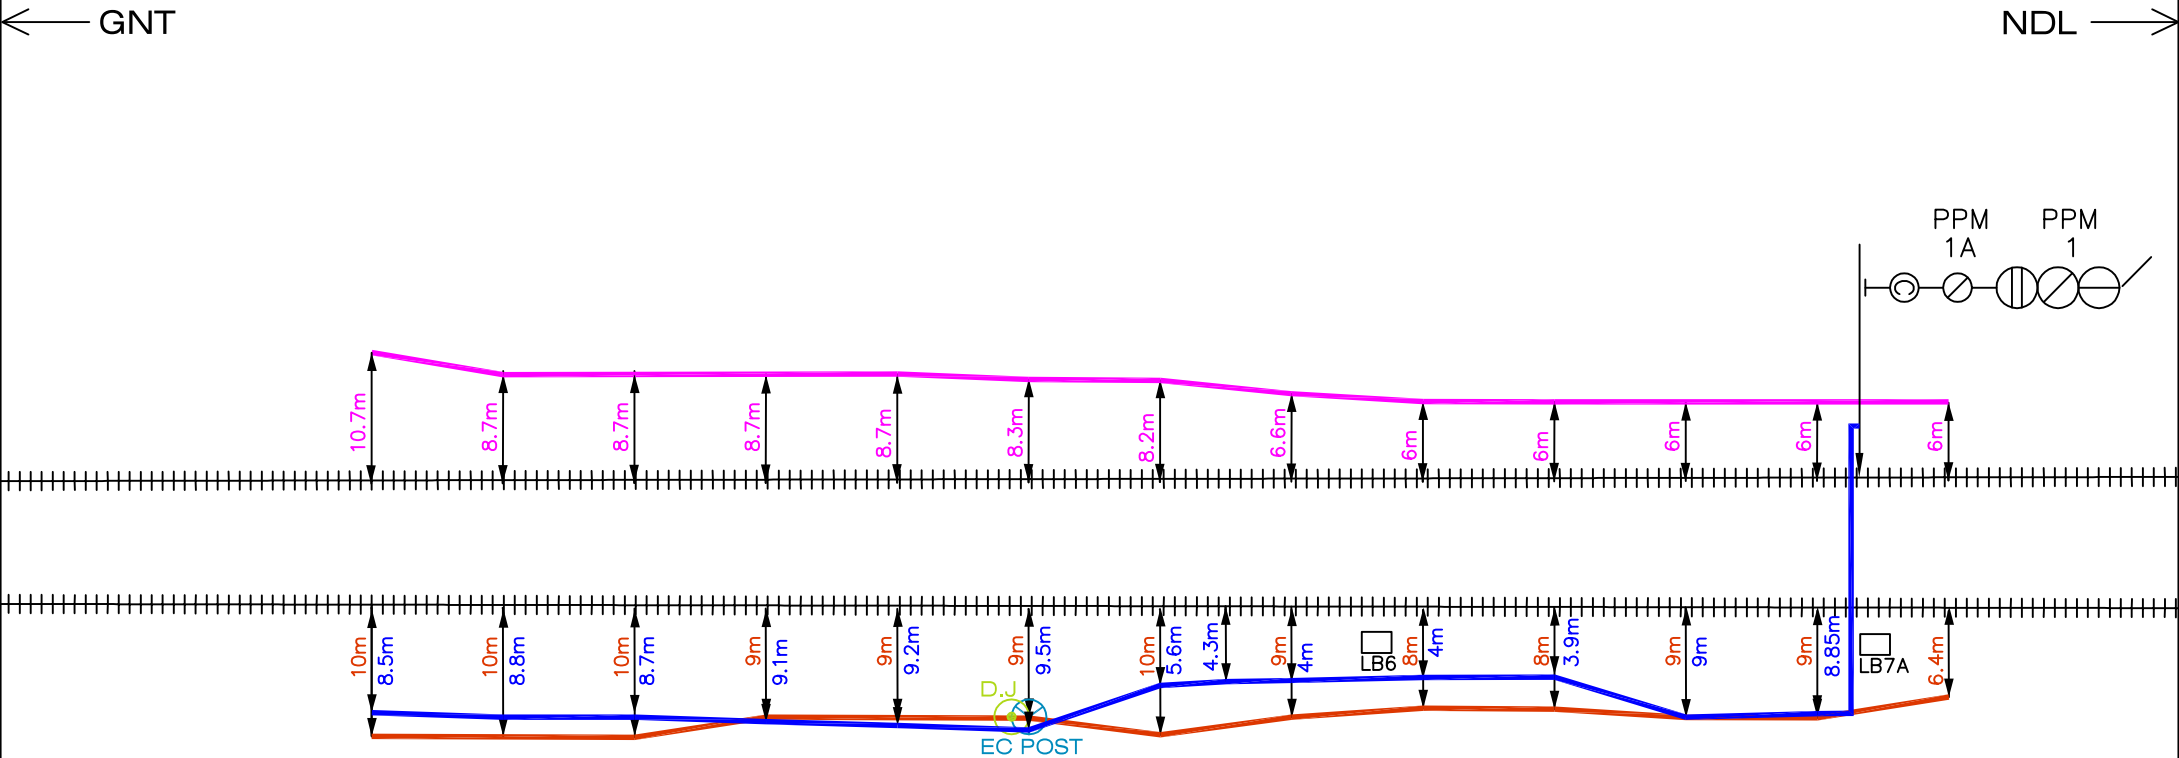

##	RAILWAY TRACK
	6Q & OFC CABLE
	OFC CABLE-1
	SIGNAL CABLE
	NORMAL/ DERIVATION JOINT
	BRIDGE/CULVERT
	EC POST
	L.C.GATE

PERECHERLA-PHIRANGIPURAM

6 QUAD, OFC & SIGNAL CABLE PATH

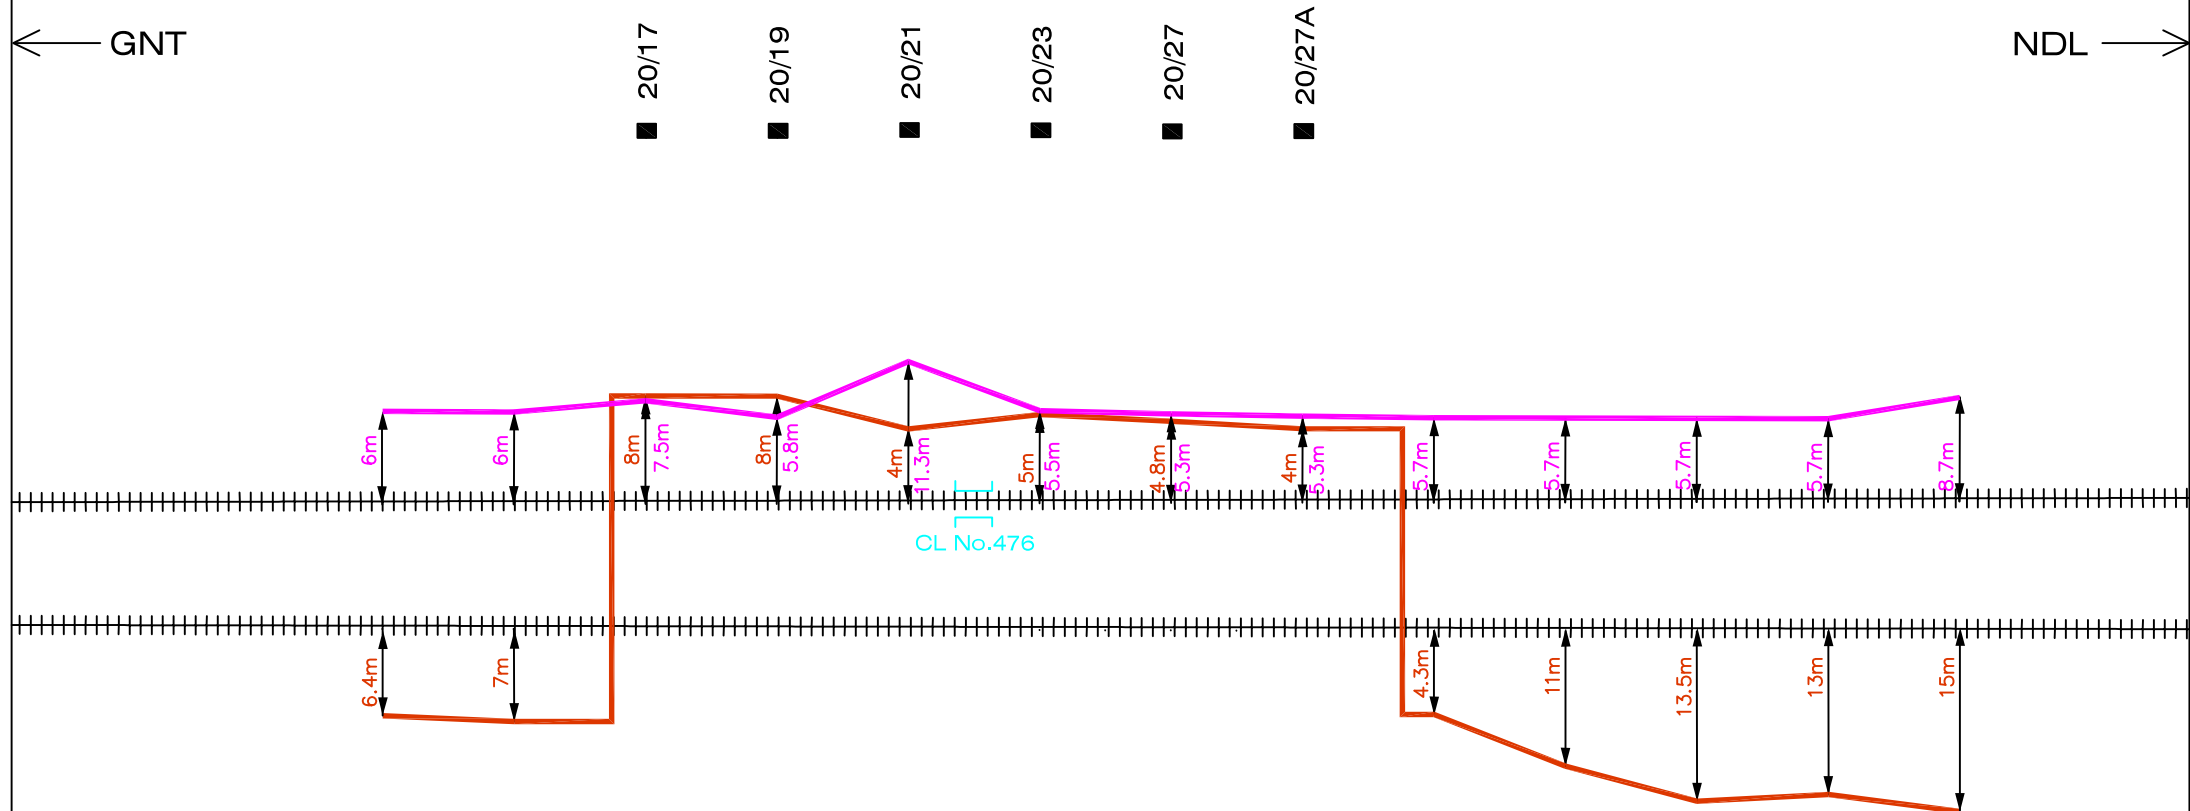

##	RAILWAY TRACK
	6Q & OFC CABLE
	OFC CABLE-1
	SIGNAL CABLE
	NORMAL/ DERIVATION JOINT
	BRIDGE/CULVERT
	EC POST
	L.C.GATE

PERECHERLA-PHIRANGIPURAM 6 QUAD, OFC & SIGNAL CABLE PATH

NDL →

← GNT



SHEET 21 OF 21

##	RAILWAY TRACK
—	6Q & OFC CABLE
—	OFC CABLE-1
—	SIGNAL CABLE
⊙	NORMAL/DERIVATION JOINT
—	BRIDGE/CULVERT
⊙	EC POST
—	L.O.GATE

—	M NAGESW ARARAO NAIK	Digitally signed by M NAGESWAR ARAO NAIK	RAJ EEV	Digitally signed by RAJEEV Date: 2024.04.02 08:59:55 +0530	RAVI BABU PALAPART HI	Digitally signed by RAVI BABU PALAPART HI Date: 2024.04.02 12:47:41 +0530	D SARATH BABU	Digitally signed by D SARATH BABU	BANDLA LAKSHM AN	Digitally signed by BANDLA LAKSHMAN	PRCA - PPM SECTION
ALT No.	(M.NAGESWARA RAO NAIK) SSE/D		(RAJEEV) SSE/S/NLPD		(P.RAVI BABU) SSE/T/GNT-I		(D SARATH BABU) ADSTE/GNT		(B LAKSHMAN) Sr.DSTE/GNT		