


PHIRANGIPURAM-NUDURUPADU
6 QUAD, OFC & SIGNAL CABLE PATH

← GNT


NDL →

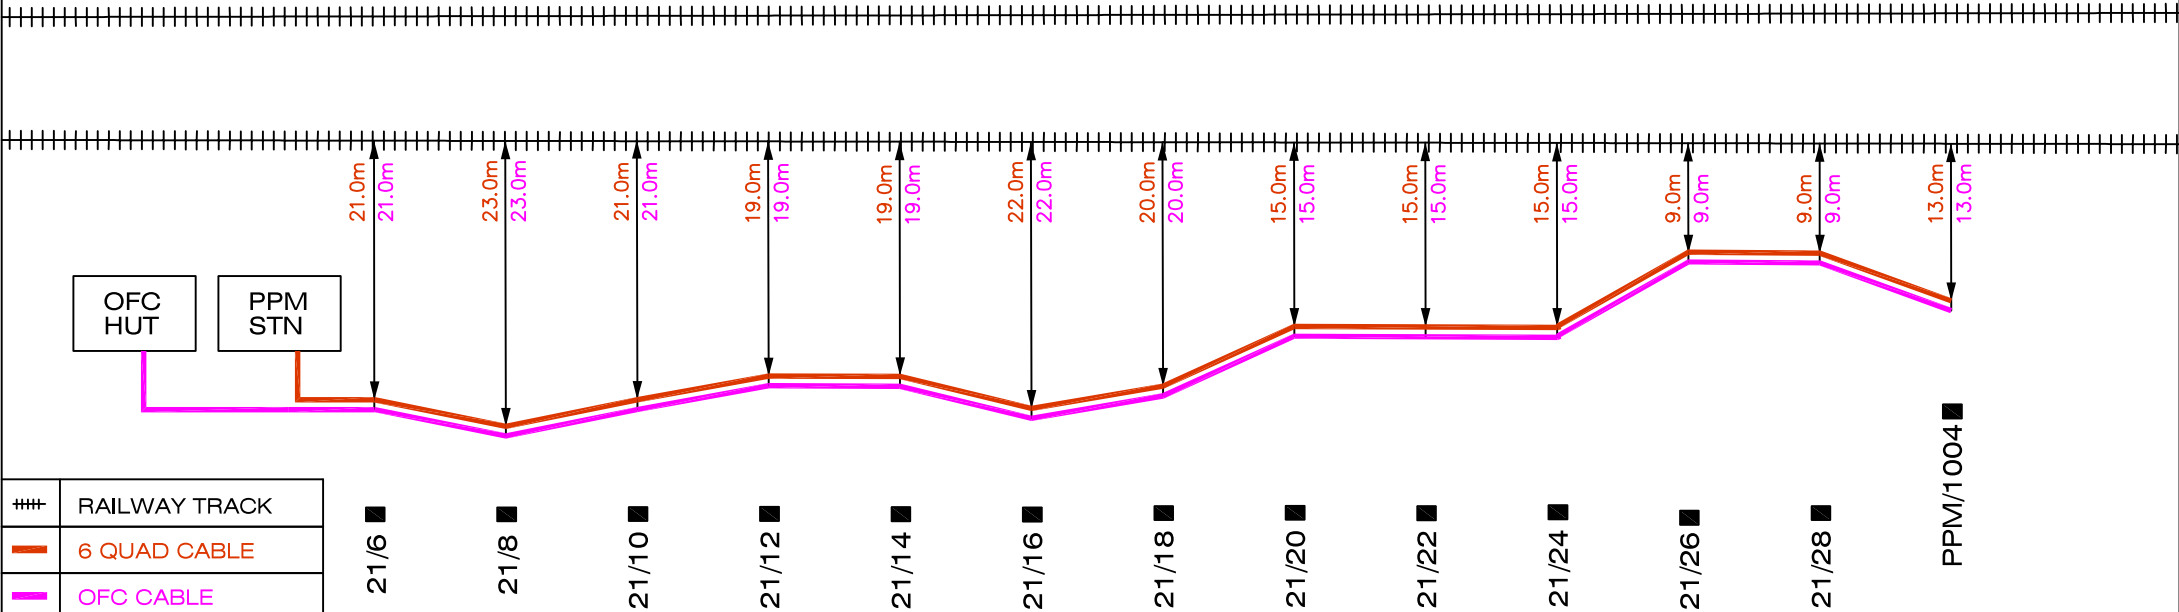

##	RAILWAY TRACK
	6 QUAD CABLE
	OFC CABLE
	SIGNAL CABLE
	NORMAL/ DERIVATION JOINT
	BRIDGE/CULVERT
	EC POST
	L.C.GATE

PHIRANGIPURAM-NUDURUPADU
6 QUAD, OFC & SIGNAL CABLE PATH

← GNT NDL →

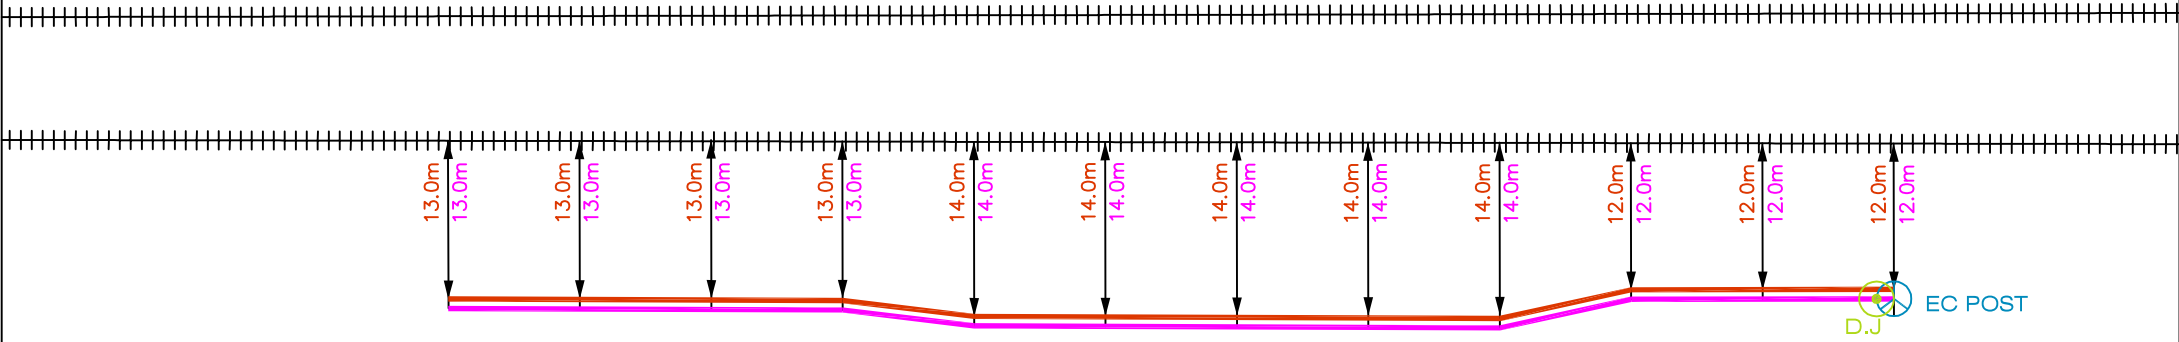


###	RAILWAY TRACK
	6 QUAD CABLE
	OFC CABLE
	SIGNAL CABLE
	NORMAL/ DERIVATION JOINT
	BRIDGE/CULVERT
	EC POST
	L.C.GATE


PHIRANGIPURAM-NUDURUPADU
6 QUAD, OFC & SIGNAL CABLE PATH

← GNT

NDL →

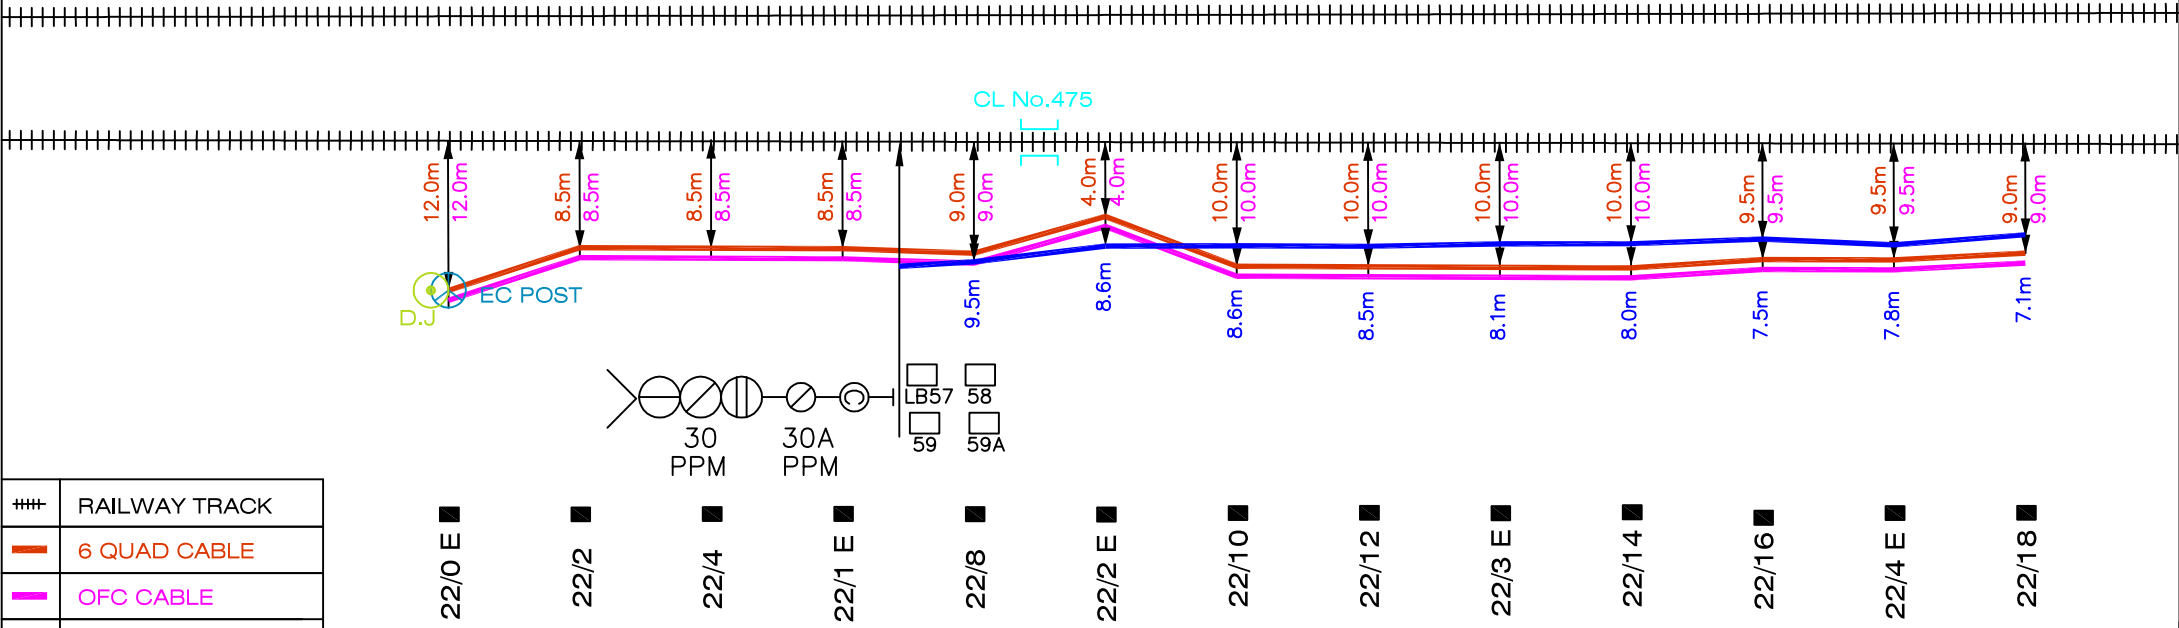

###	RAILWAY TRACK
	6 QUAD CABLE
	OFC CABLE
	SIGNAL CABLE
	NORMAL/ DERIVATION JOINT
	BRIDGE/CULVERT
	EC POST
	L.C.GATE

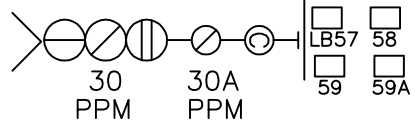


PPM - NDPU SECTION

PHIRANGIPURAM-NUDURUPADU
6 QUAD, OFC & SIGNAL CABLE PATH

← GNT

NDL →

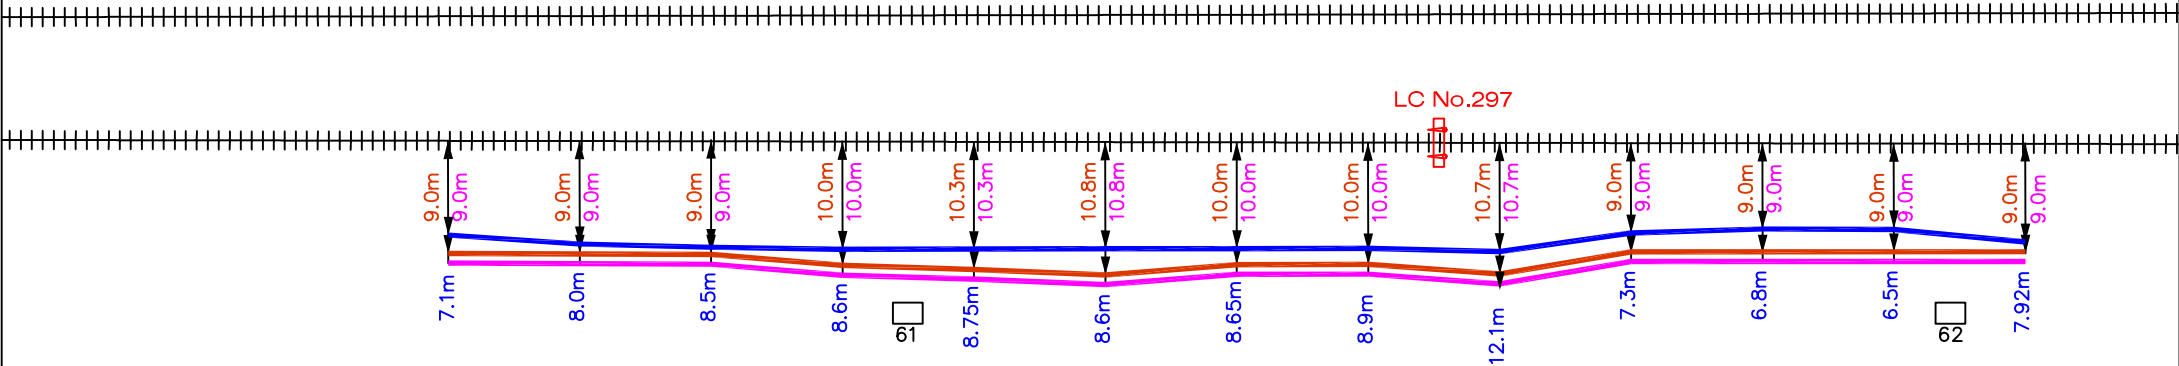


###	RAILWAY TRACK
	6 QUAD CABLE
	OFC CABLE
	SIGNAL CABLE
	NORMAL/ DERIVATION JOINT
	BRIDGE/CULVERT
	EC POST
	L.C.GATE

PHIRANGIPURAM-NUDURUPADU
6 QUAD, OFC & SIGNAL CABLE PATH

← GNT

NDL →

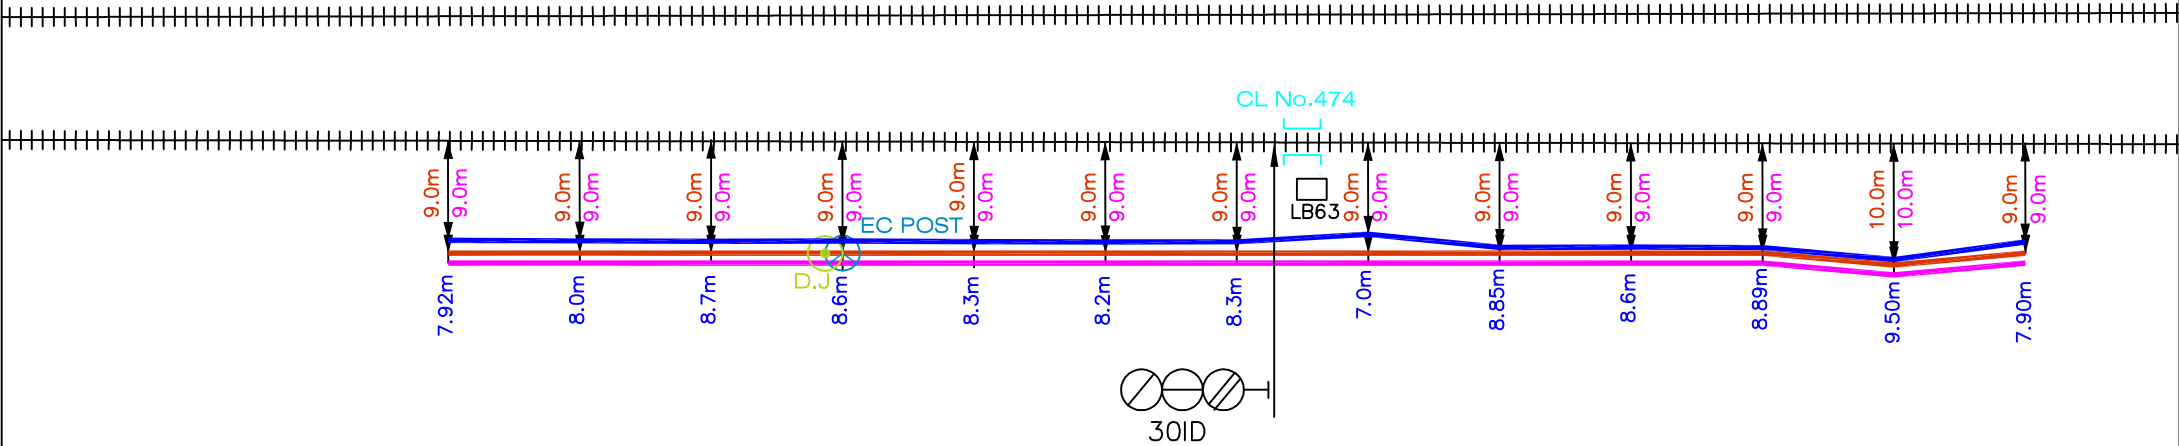

###	RAILWAY TRACK
	6 QUAD CABLE
	OFC CABLE
	SIGNAL CABLE
	NORMAL/ DERIVATION JOINT
	BRIDGE/CULVERT
	EC POST
	L.C.GATE

22/9 E ■

22/36 ■

22/38 ■

23/0 E ■

23/2 ■

23/1 E ■

23/4 ■

23/6 ■

23/2 E ■

23/8 ■

23/3 E ■


23/10 ■

23/12 ■

PHIRANGIPURAM-NUDURUPADU
6 QUAD, OFC & SIGNAL CABLE PATH

← GNT

NDL →

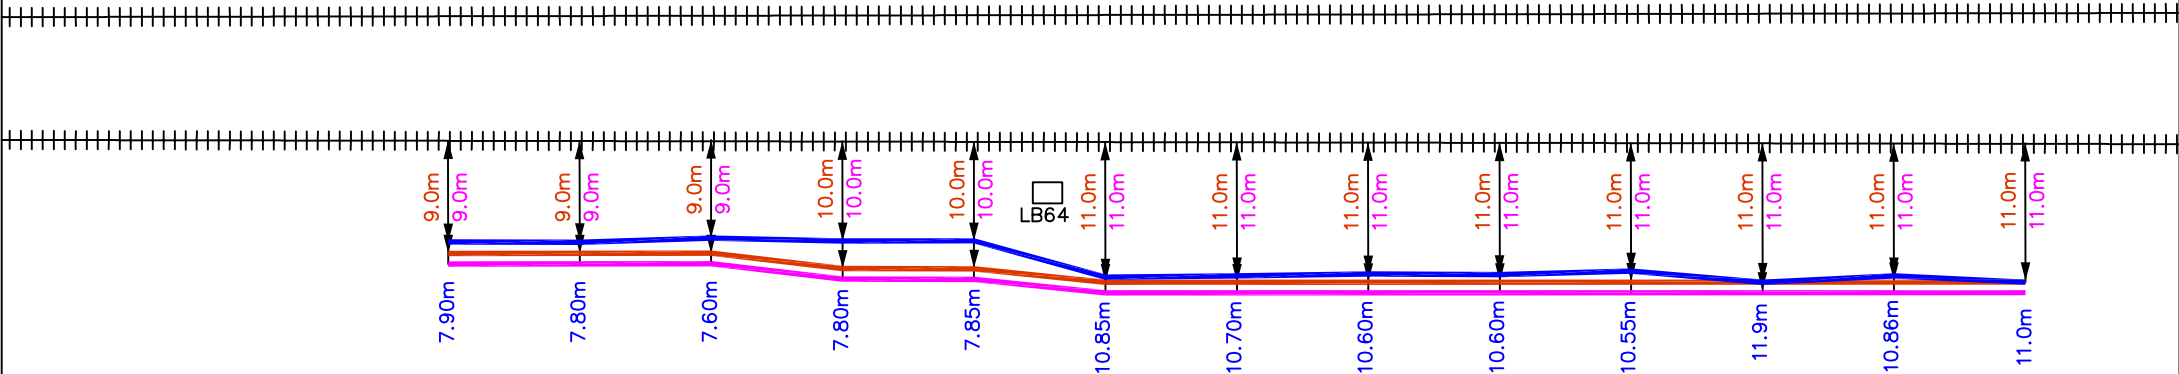


###	RAILWAY TRACK
	6 QUAD CABLE
	OFC CABLE
	SIGNAL CABLE
	NORMAL/ DERIVATION JOINT
	BRIDGE/CULVERT
	EC POST
	L.C.GATE

PHIRANGIPURAM-NUDURUPADU
6 QUAD, OFC & SIGNAL CABLE PATH

← GNT

NDL →

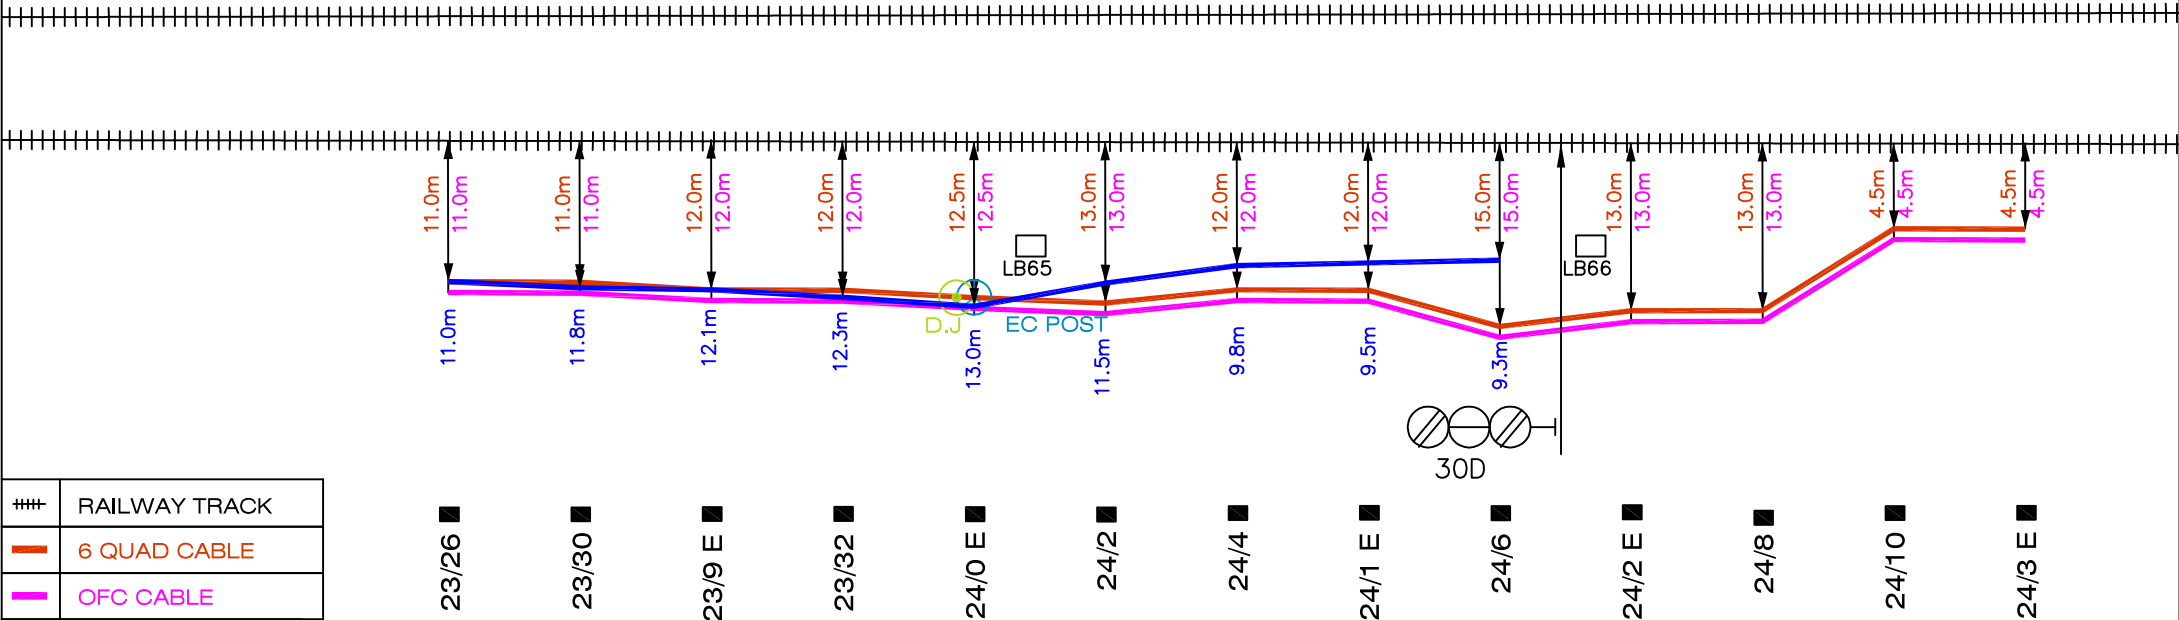


###	RAILWAY TRACK
	6 QUAD CABLE
	OFC CABLE
	SIGNAL CABLE
	NORMAL/ DERIVATION JOINT
	BRIDGE/CULVERT
	EC POST
	L.C.GATE

PHIRANGIPURAM-NUDURUPADU
6 QUAD, OFC & SIGNAL CABLE PATH

← GNT

NDL →

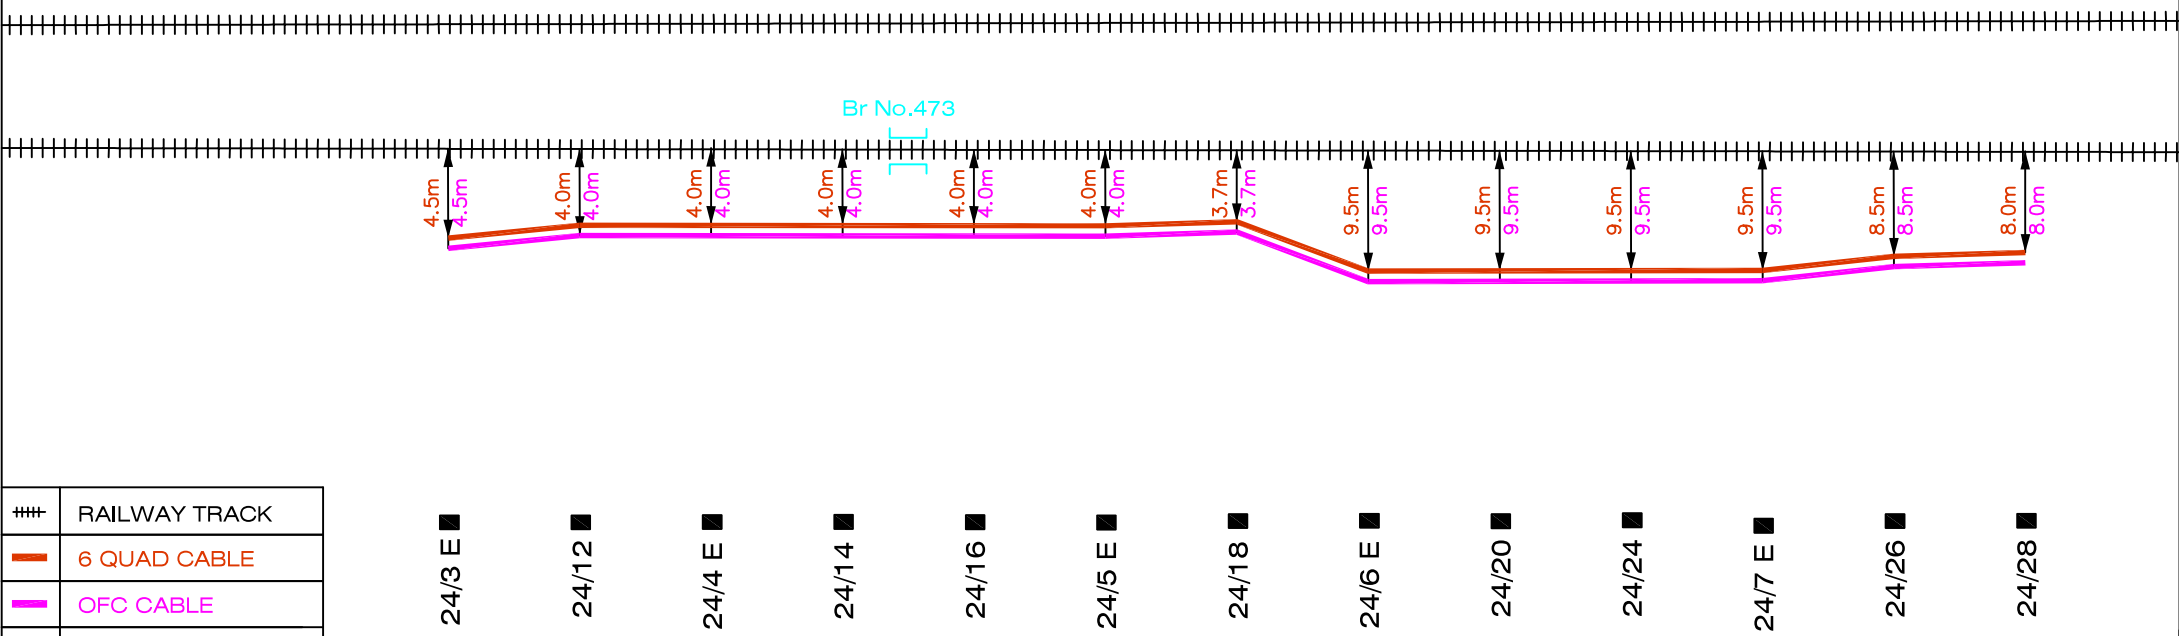


###	RAILWAY TRACK
	6 QUAD CABLE
	OFC CABLE
	SIGNAL CABLE
	NORMAL/ DERIVATION JOINT
	BRIDGE/CULVERT
	EC POST
	L.C.GATE

PHIRANGIPURAM-NUDURUPADU
6 QUAD, OFC & SIGNAL CABLE PATH


← GNT

NDL →

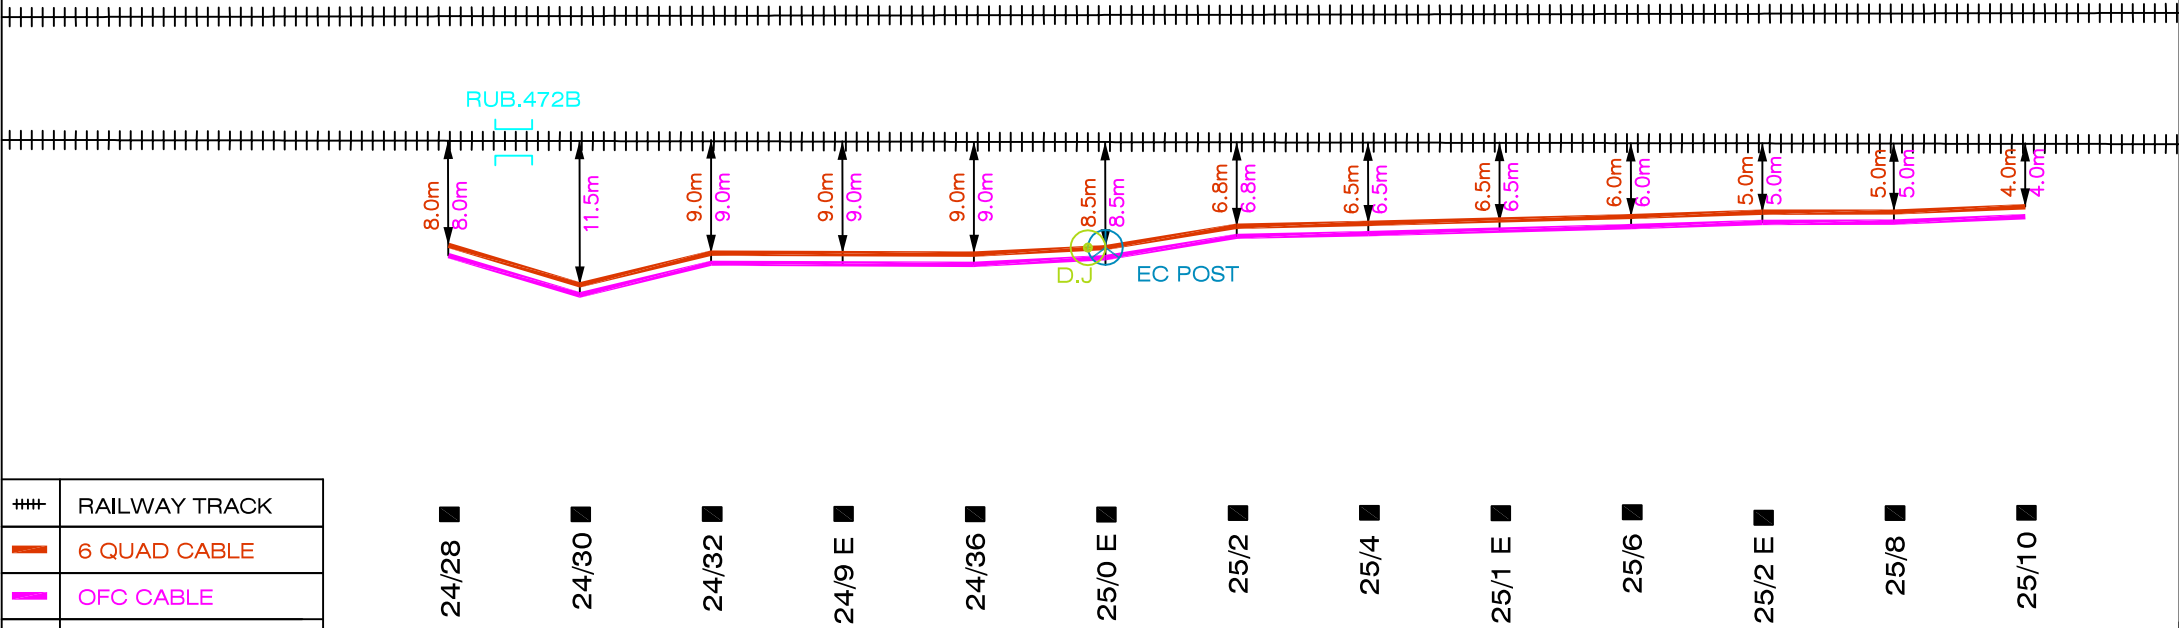

###	RAILWAY TRACK
	6 QUAD CABLE
	OFC CABLE
	SIGNAL CABLE
	NORMAL/ DERIVATION JOINT
	BRIDGE/CULVERT
	EC POST
	L.C.GATE


PHIRANGIPURAM-NUDURUPADU
6 QUAD, OFC & SIGNAL CABLE PATH

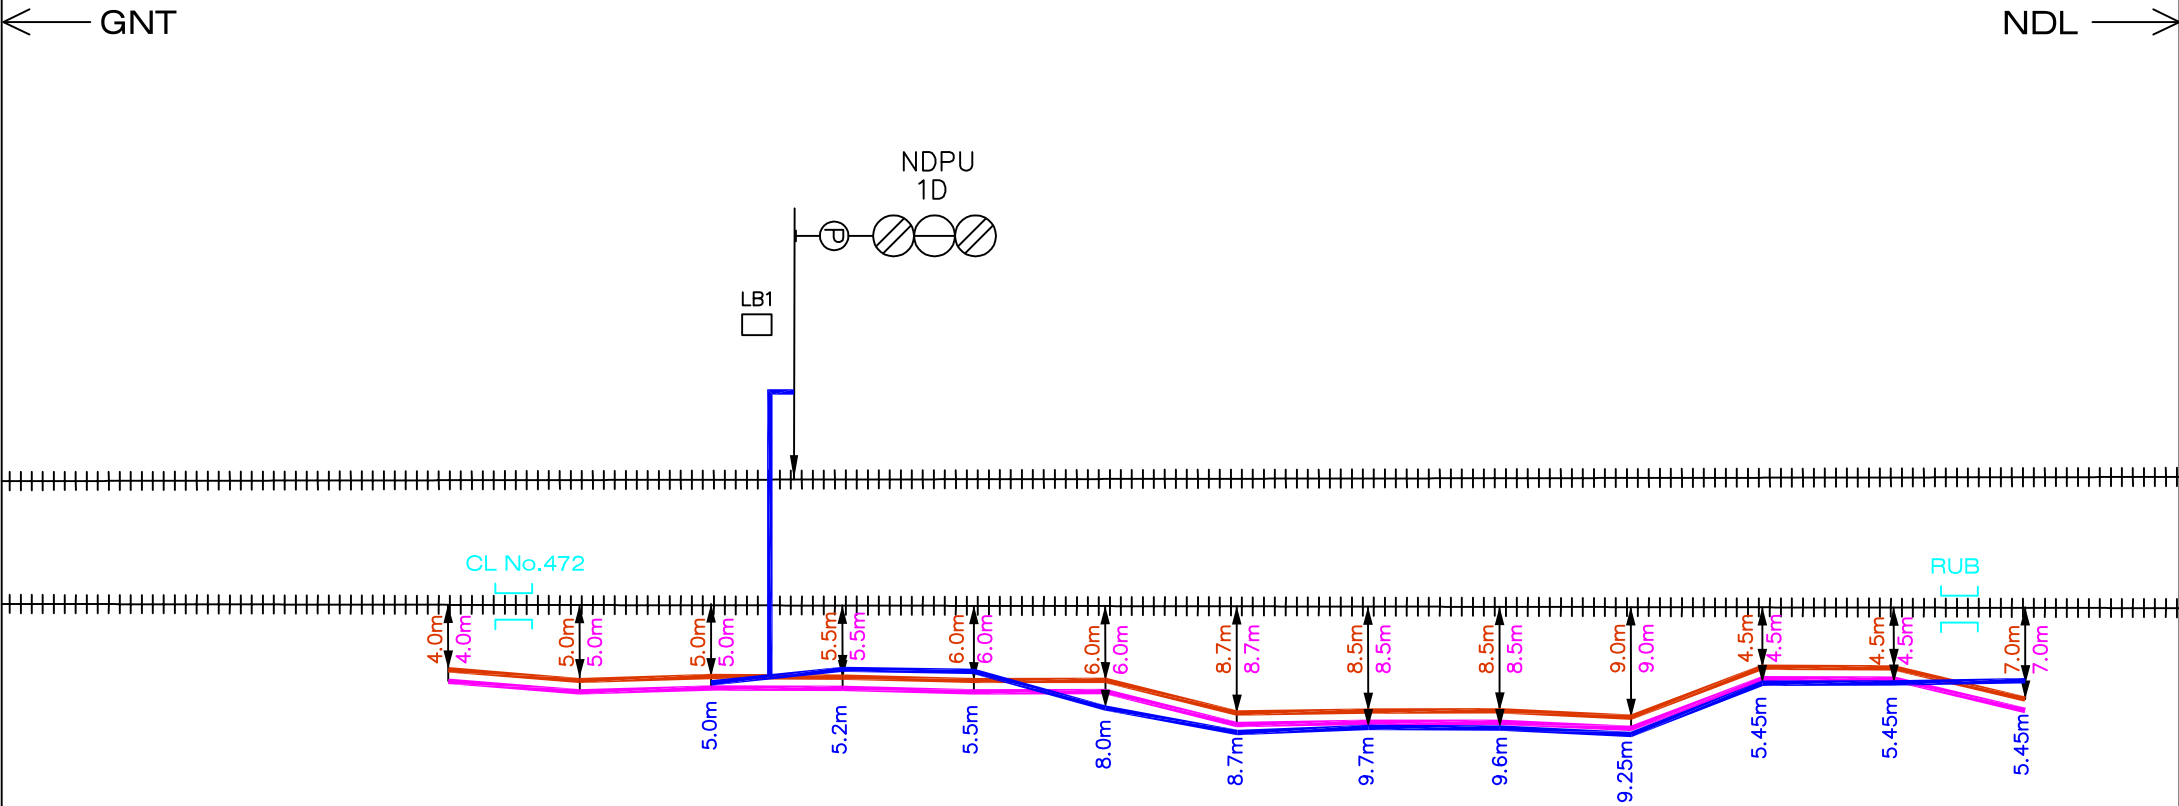

###	RAILWAY TRACK
	6 QUAD CABLE
	OFC CABLE
	SIGNAL CABLE
	NORMAL/ DERIVATION JOINT
	BRIDGE/CULVERT
	EC POST
	L.C.GATE

PHIRANGIPURAM-NUDURUPADU
6 QUAD, OFC & SIGNAL CABLE PATH


← GNT NDL →

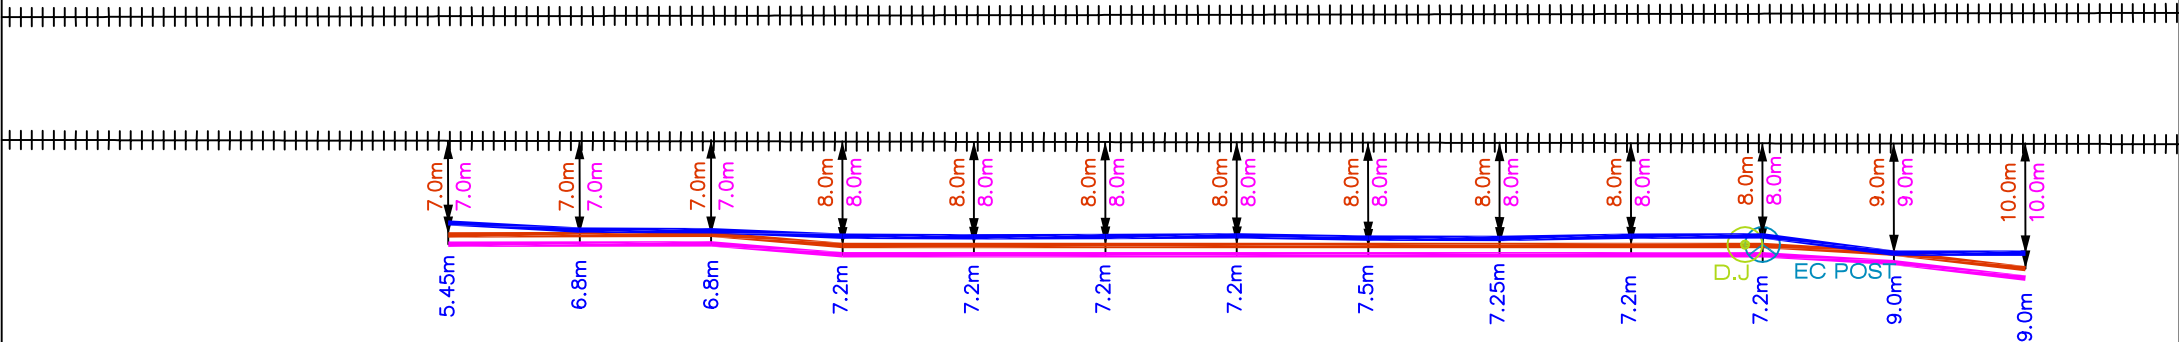

###	RAILWAY TRACK
	6 QUAD CABLE
	OFC CABLE
	SIGNAL CABLE
	NORMAL/ DERIVATION JOINT
	BRIDGE/CULVERT
	EC POST
	L.C.GATE

PHIRANGIPURAM-NUDURUPADU
6 QUAD, OFC & SIGNAL CABLE PATH

← GNT → NDL →

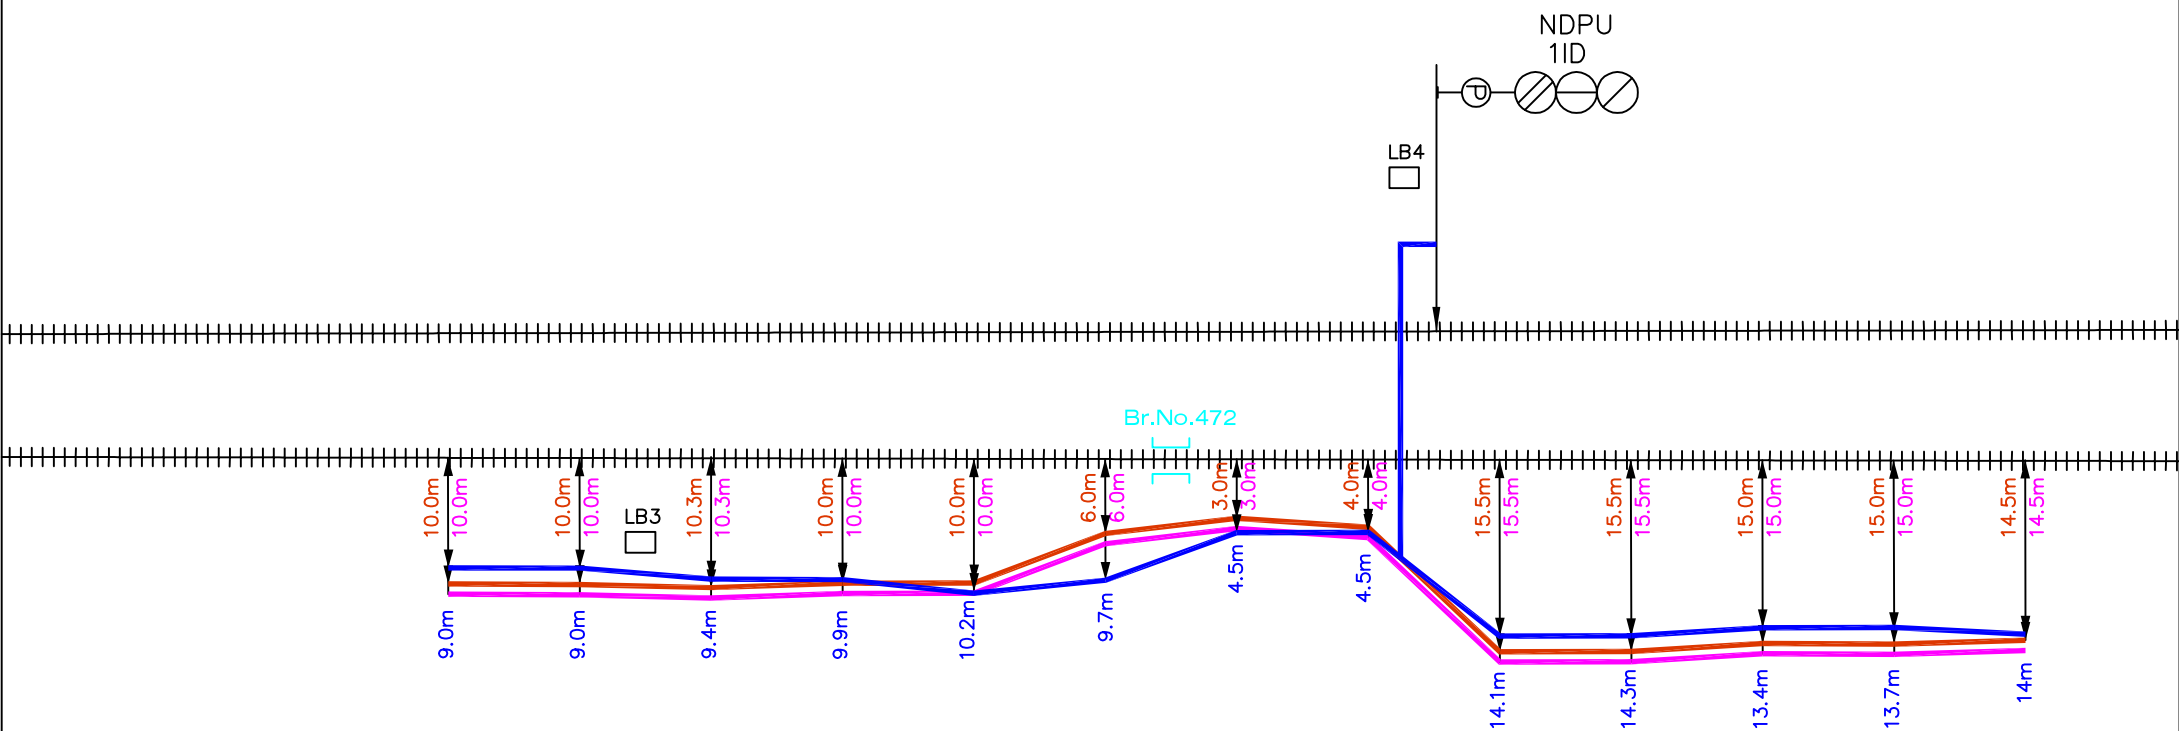


###	RAILWAY TRACK
	6 QUAD CABLE
	OFC CABLE
	SIGNAL CABLE
	NORMAL/ DERIVATION JOINT
	BRIDGE/CULVERT
	EC POST
	L.C.GATE

PPM - NDPU SECTION

PHIRANGIPURAM-NUDURUPADU
6 QUAD, OFC & SIGNAL CABLE PATH

← GNT


NDL →

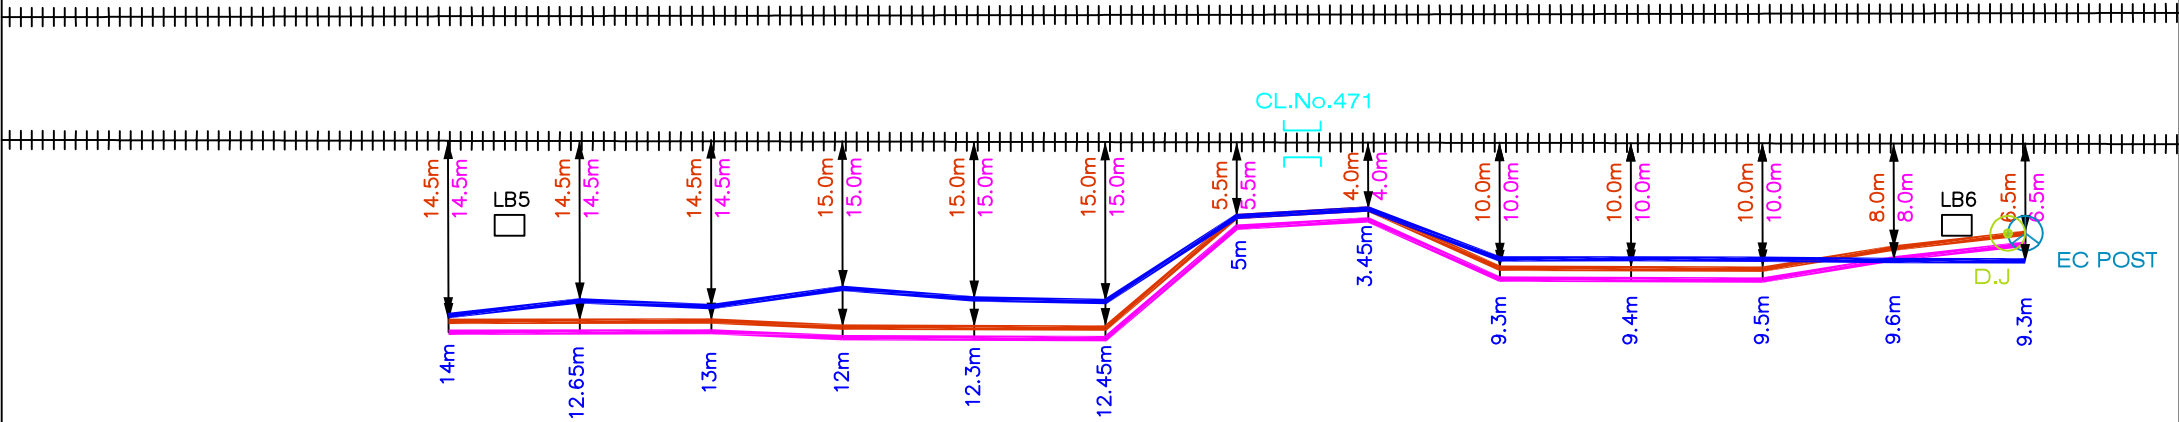


###	RAILWAY TRACK
	6 QUAD CABLE
	OFC CABLE
	SIGNAL CABLE
	NORMAL/ DERIVATION JOINT
	BRIDGE/CULVERT
	EC POST
	L.C.GATE

PHIRANGIPURAM-NUDURUPADU

6 QUAD, OFC & SIGNAL CABLE PATH

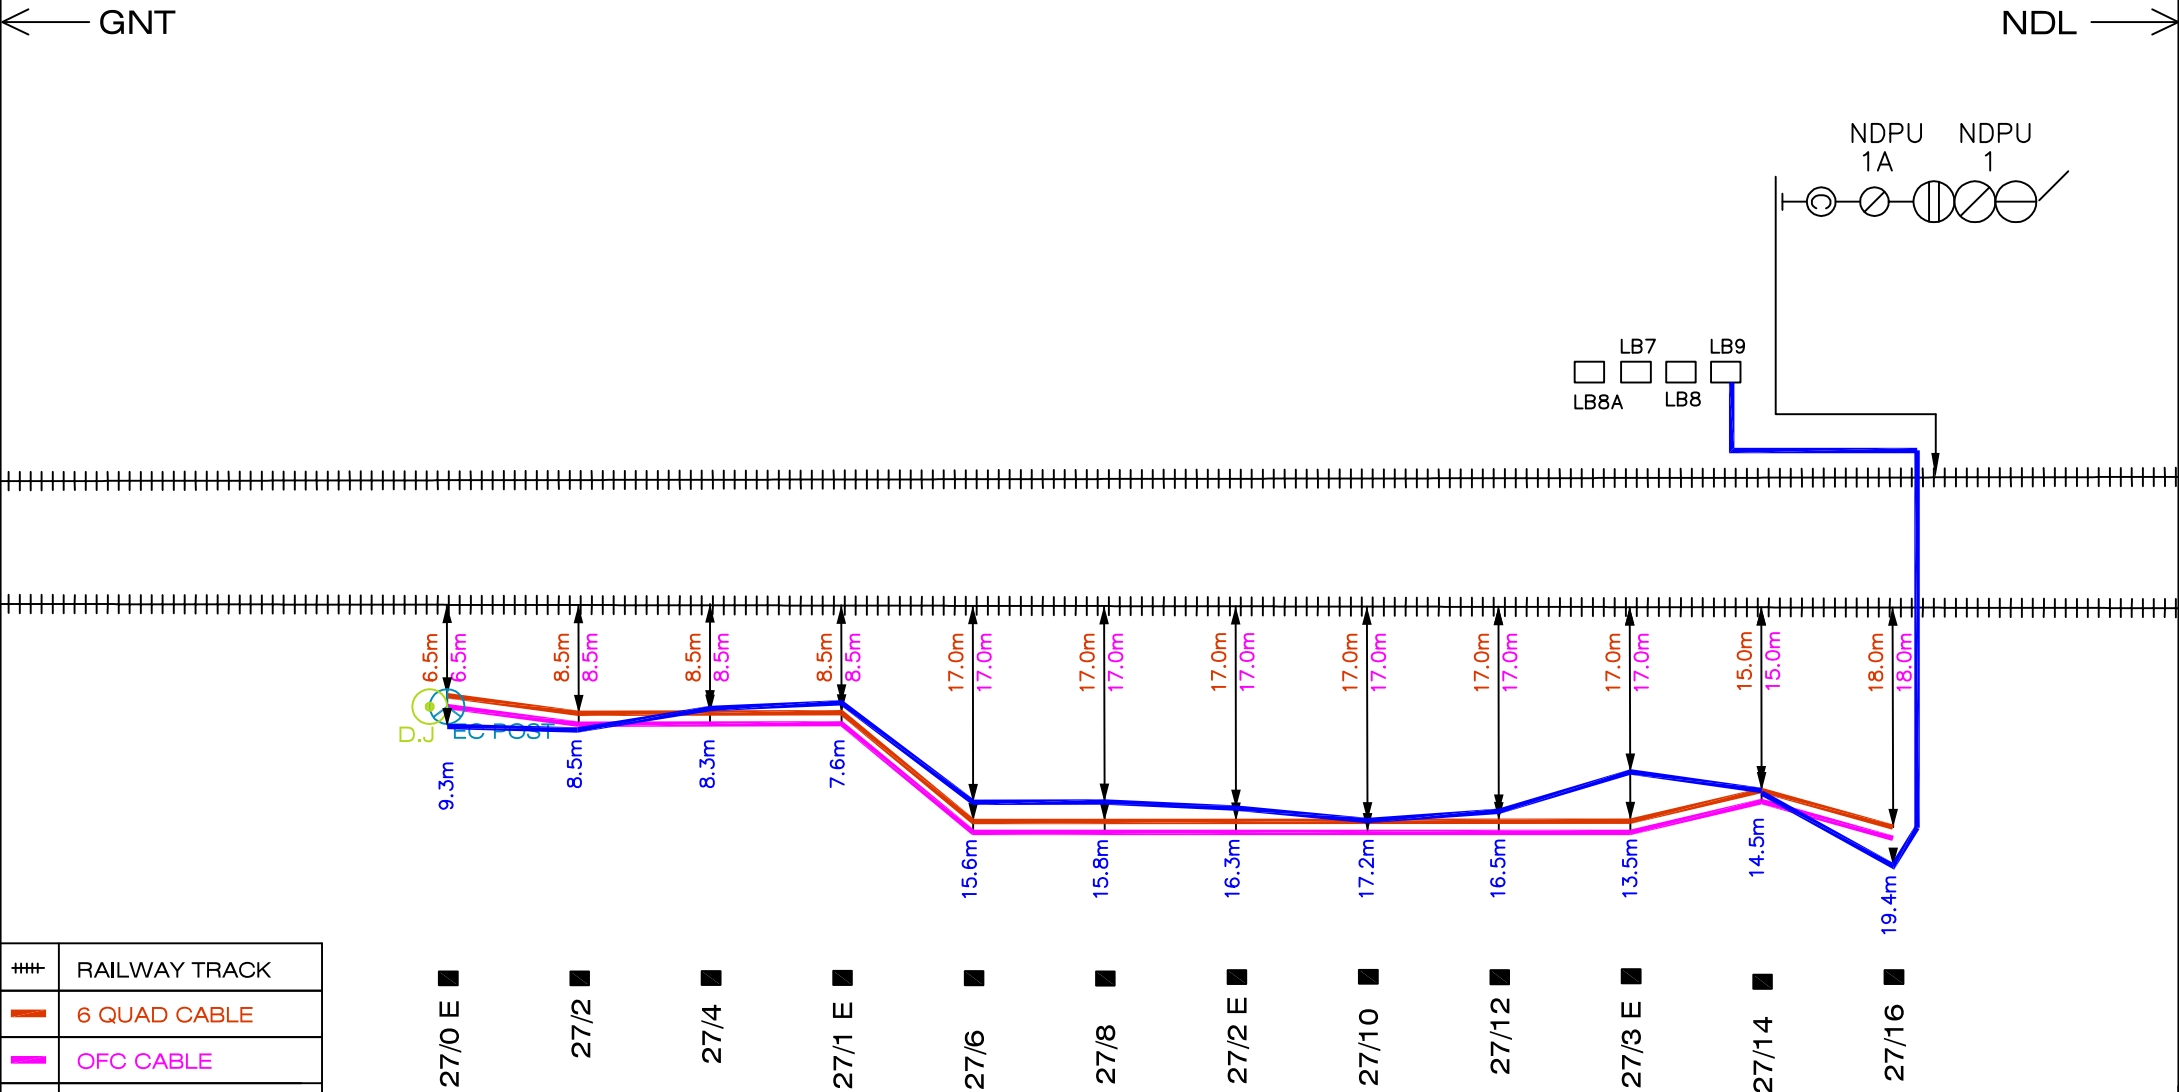

PHIRANGIPURAM-NUDURUPADU
6 QUAD, OFC & SIGNAL CABLE PATH

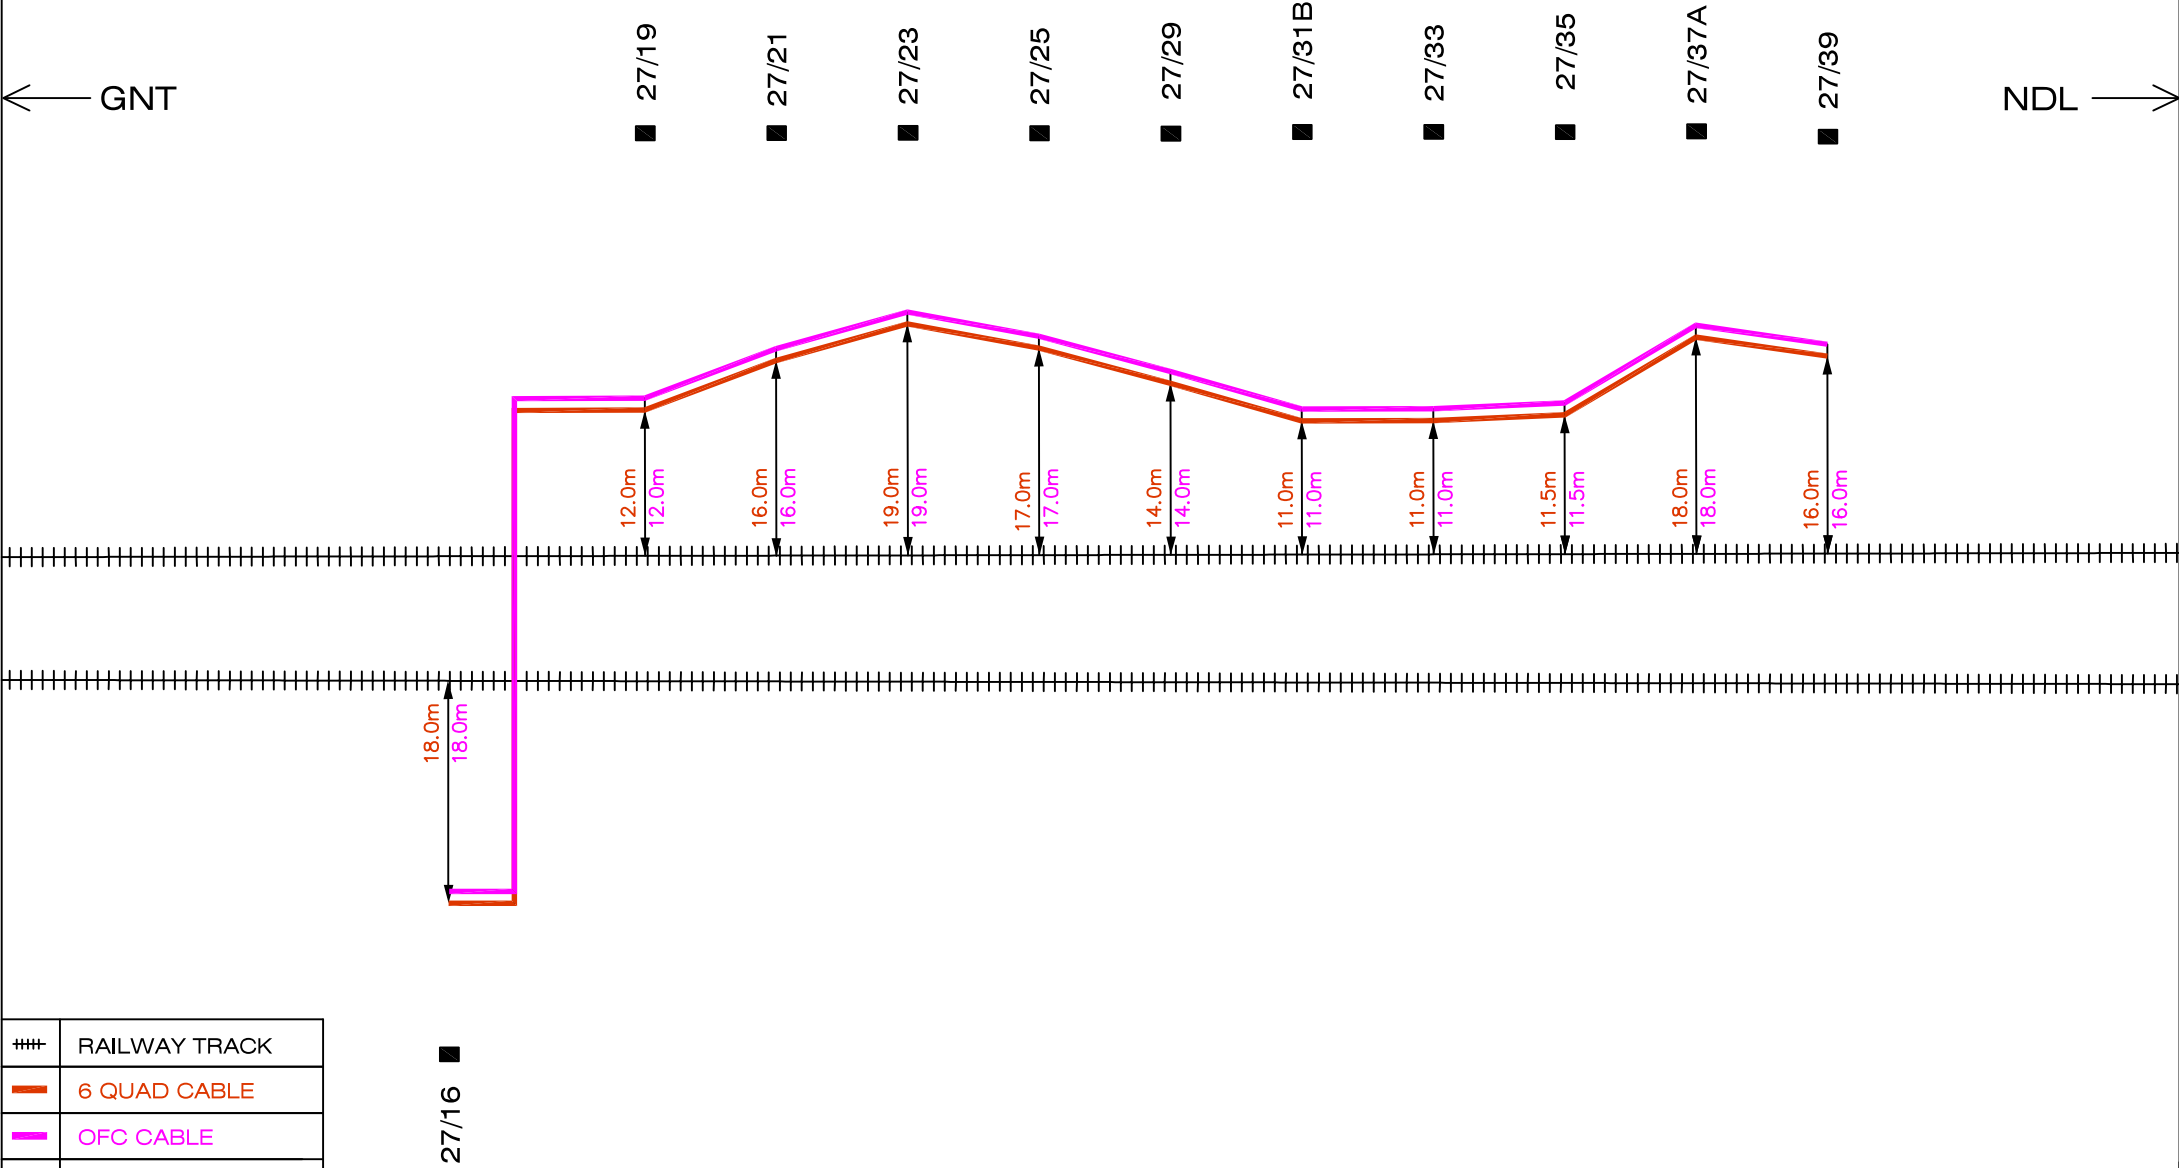

###	RAILWAY TRACK
—	6 QUAD CABLE
—	OFC CABLE
—	SIGNAL CABLE
⊙	NORMAL/ DERIVATION JOINT
⌈⌋	BRIDGE/CULVERT
⊙	EC POST
⌈⌋	L.C.GATE

Profile view of the proposed road alignment. The vertical axis shows elevations in meters (m) above a datum. The horizontal axis shows stationing from 27+39 to 28+00. The profile starts at 16.0m at station 27+39, remains constant until 27+41, then rises to 17.0m at station 27+43, and finally rises to 35.0m at station 28+00. The road is labeled 'NDPU STN' and 'OFC HUT'. The alignment is marked with 'GNT' (Gentle) and 'NDL' (Normal).

	RAILWAY TRACK
	6 QUAD CABLE
	OFC CABLE
	SIGNAL CABLE
	NORMAL/ DERIVATION JOINT
	BRIDGE/CULVERT
	EC POST
	L.O.GATE

—	M NAGESW ARARAO NAIK	Digitally signed by M NAGESWAR ARAD NAIK	RAJEEV	Digitally signed by RAVI BABU PALAPARTHI Date: 2024.04.03 09:42:42 +0530	D SARATH BABU	Digitally signed by D SARATH BABU	BANDLA LAKSHMI AN	Digitally signed by BANDLA LAKSHMAN
ALT No.	(M.NAGESWARAO NAIK) SSE/D	AGMRCIL	(RAJEEV) SSE/S/NLPD	(P.RAVI BABU) SSE/T/GNT-I	(D.SARATH BABU) ADSTE/GNT	(B LAKSHMAN) Sr.DSTE/GNT	PPM - NDPU SECTION	

SHEET 16 OF 16