



NANDIPALLI

LC 188A CABLES + DEFECTIVE POWER CABLES

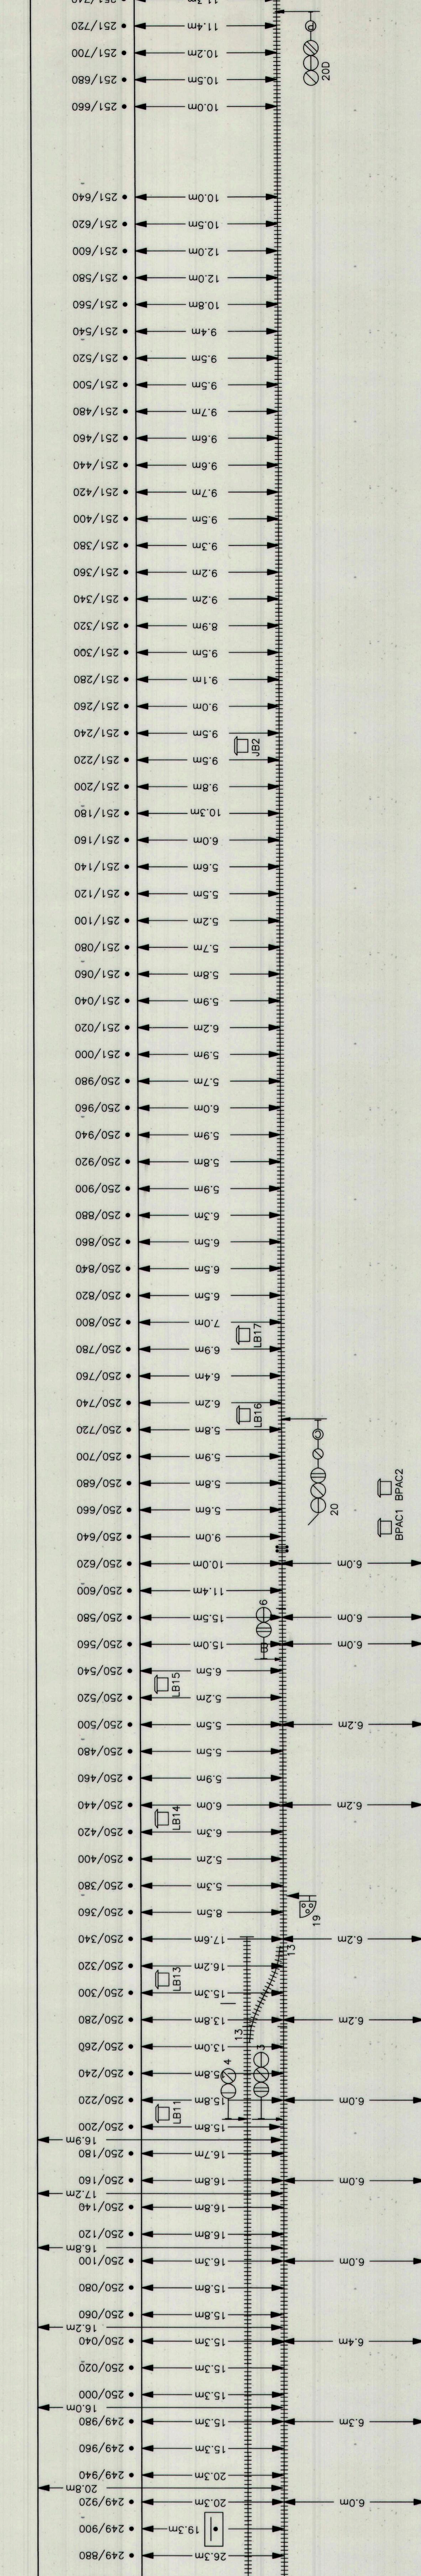

CABLES

LC 188A CABLES

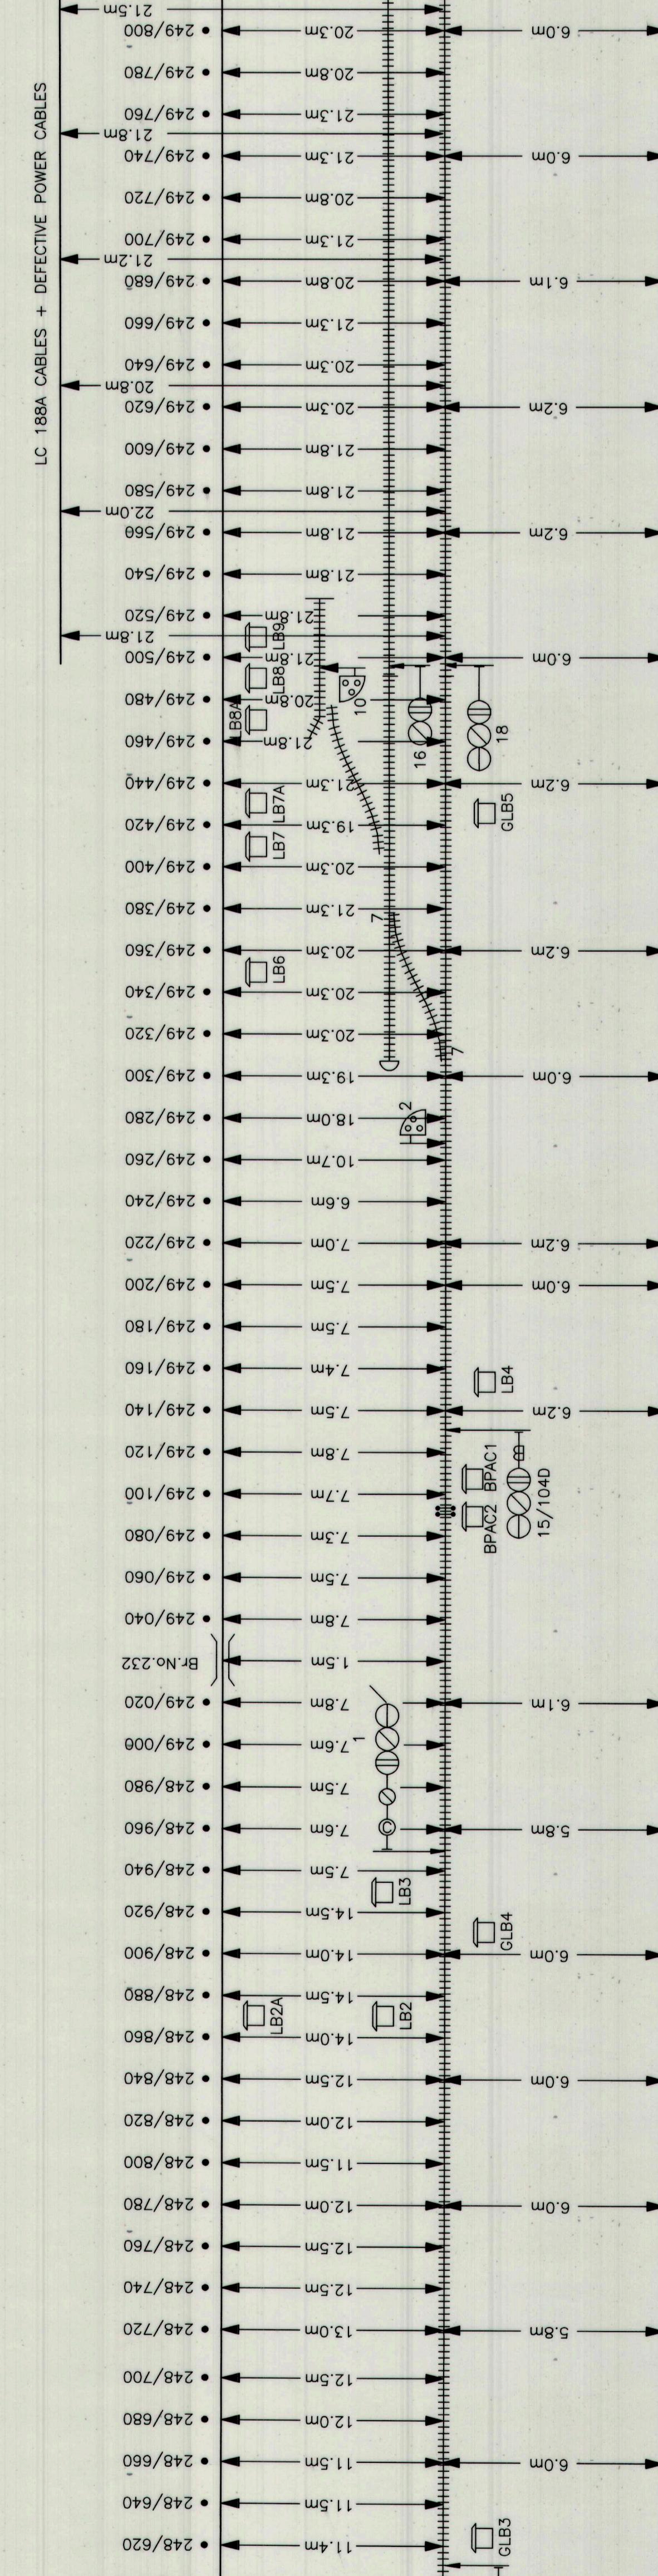

CABLES

SHEET 1 OF 1	
ALT No.	SIGNAL & TELECOMMUNICATIONS
DRAWN BY	<u>RASTAGANT</u>
SSUED TO	<u>SH.DISTRICT OFFICE</u>
DATE ISSUED	10/01/2014
DRW. NO. BIRGMURANDIP/2014	
NAME	<u>NANDIPALLI</u>
ADDRESS	<u>MANJALA, TALUK NAMMAM, DISTRICT CHENNAI, TAMIL NADU - 600095</u>