
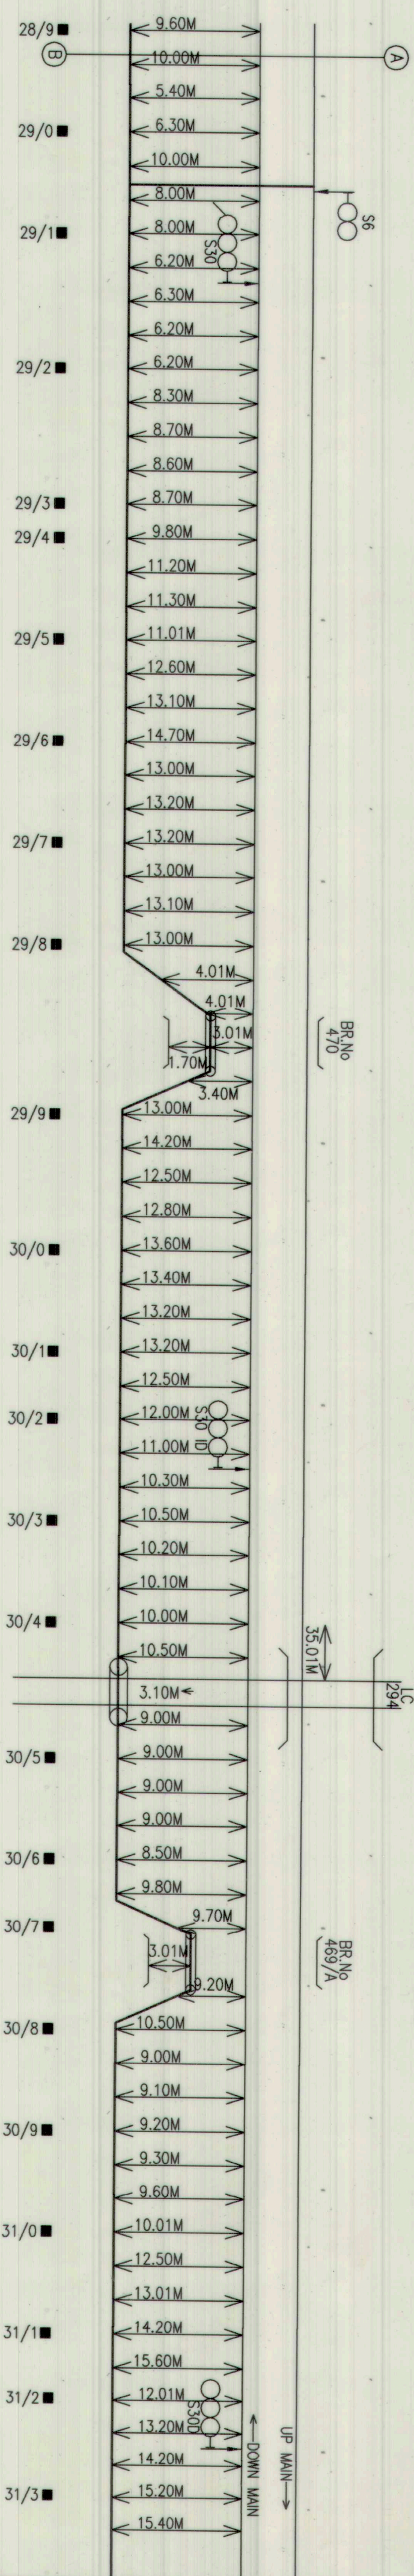


GUNTUR Jn

NANDYALA Jn

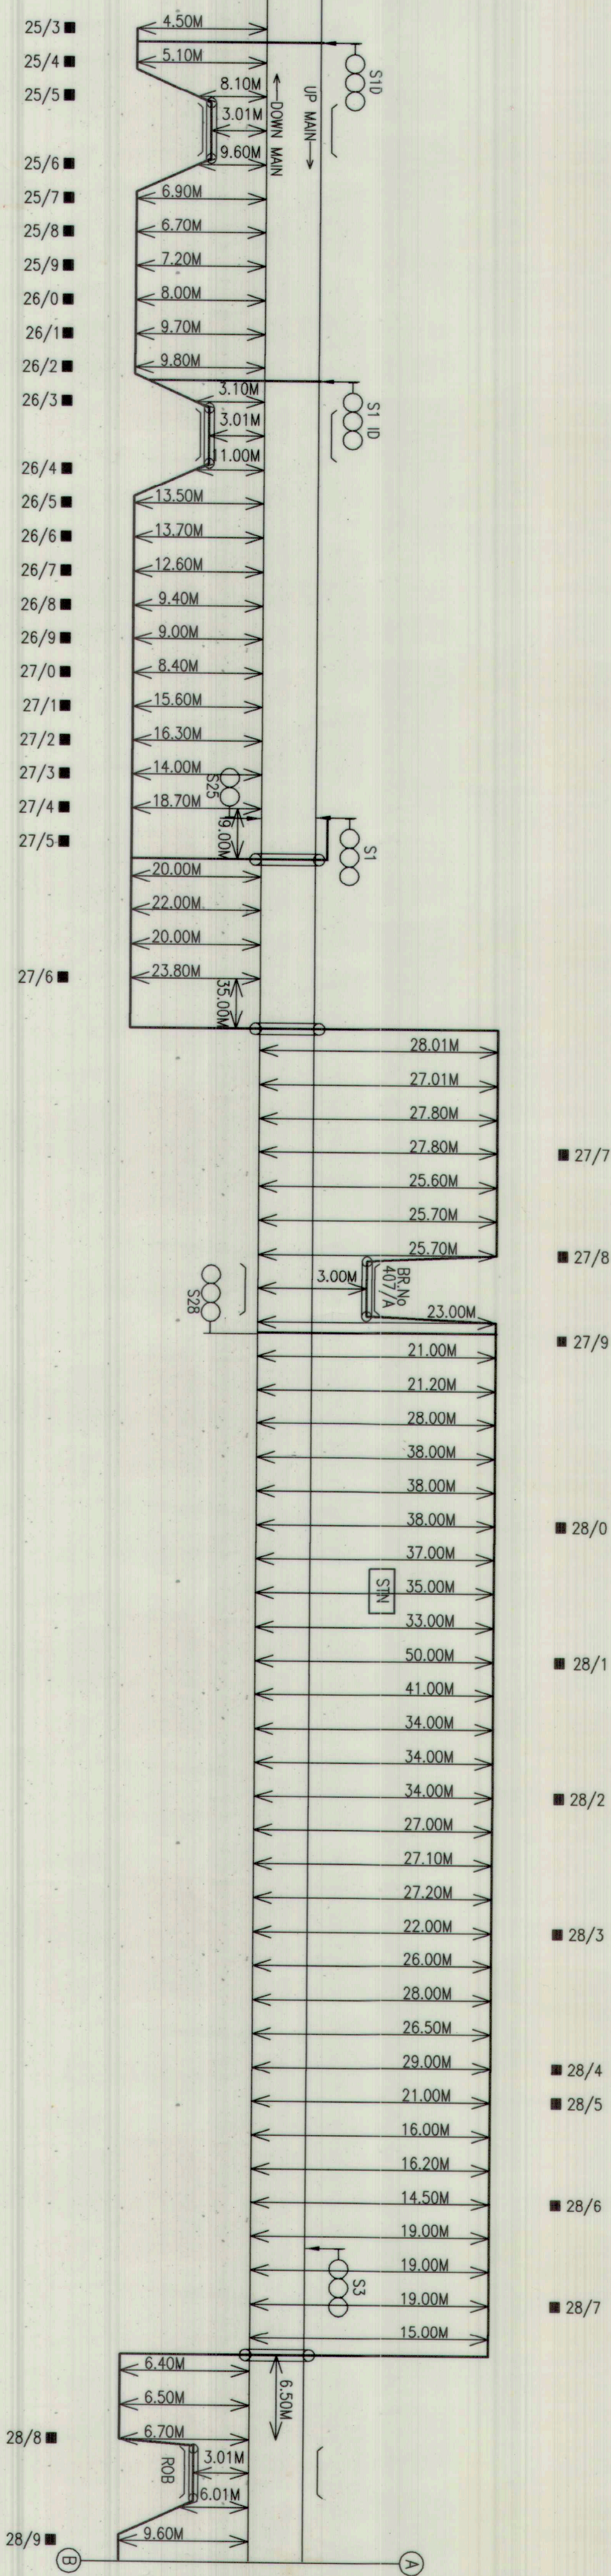

C.NARASIMHA REDDY
SECUNDERABAD

Siggnowtech
VIJAYAWADA
Cell: +91 97051 81666

DRG No B/SS/CN/MSMCE/NDPU/PU-5076A/2024	DRG No B/SS/CN/MSMCE/NDPU/PU-5076A/2024	DRG No B/SS/CN/MSMCE/NDPU/PU-5076A/2024	DRG No B/SS/CN/MSMCE/NDPU/PU-5076A/2024	DRG No B/SS/CN/MSMCE/NDPU/PU-5076A/2024	DRG No B/SS/CN/MSMCE/NDPU/PU-5076A/2024
JE/SSE/Sig/CN	SSE/Drg/CN	ASIE/CN/BZA	DY CSIE/CN/BZA	No. PU-5076A	1
CABLE PATH DIAGRAM					1
SIGNAL & TELECOMMUNICATIONS					1
NANDURUPADU					1
SOUTH CENTRAL RAILWAY					1
GUNTUR DIVISION					1