


NAGIREDDIPALLI

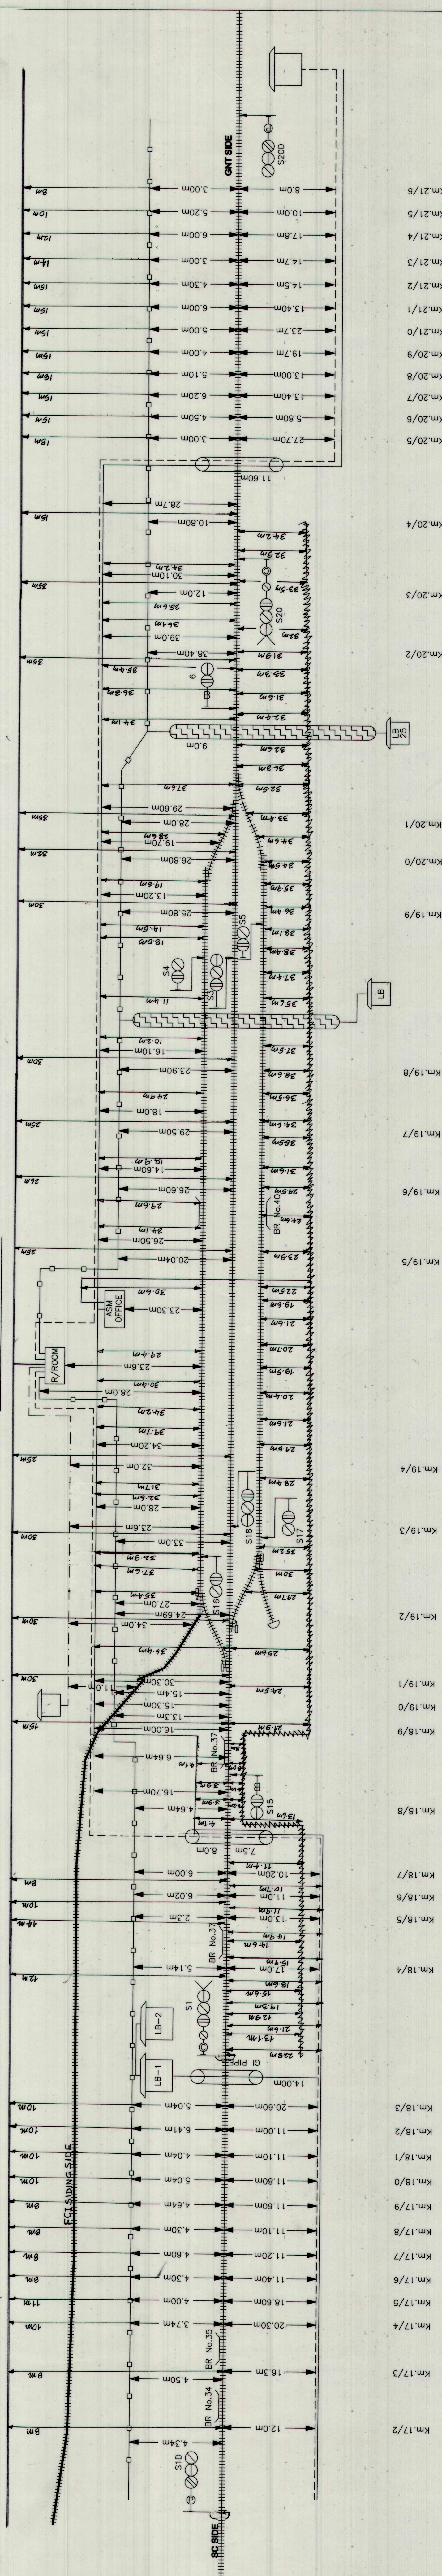

- OFC CABLE PATH.
- OLD 6S CABLE PATH.
- RE SIGNALLING CABLE PATH
- NEW 8Q CABLE PATH
- OLD SIGNALLING CABLE PATH
- NEW FC SIDING CABLE PATH

SHEET 1 OF 1				
SIGNAL & TELECOMMUNICATIONS				
ALT No.	DRAWN	SSED	SSE/Sig	ASTE/GNT
NAGIREDDIPALLI				
CABLE ROUTE PLAN				
DRG NO: B/SG/MISC/NRDP/2021				