


REDDIGUEDEM

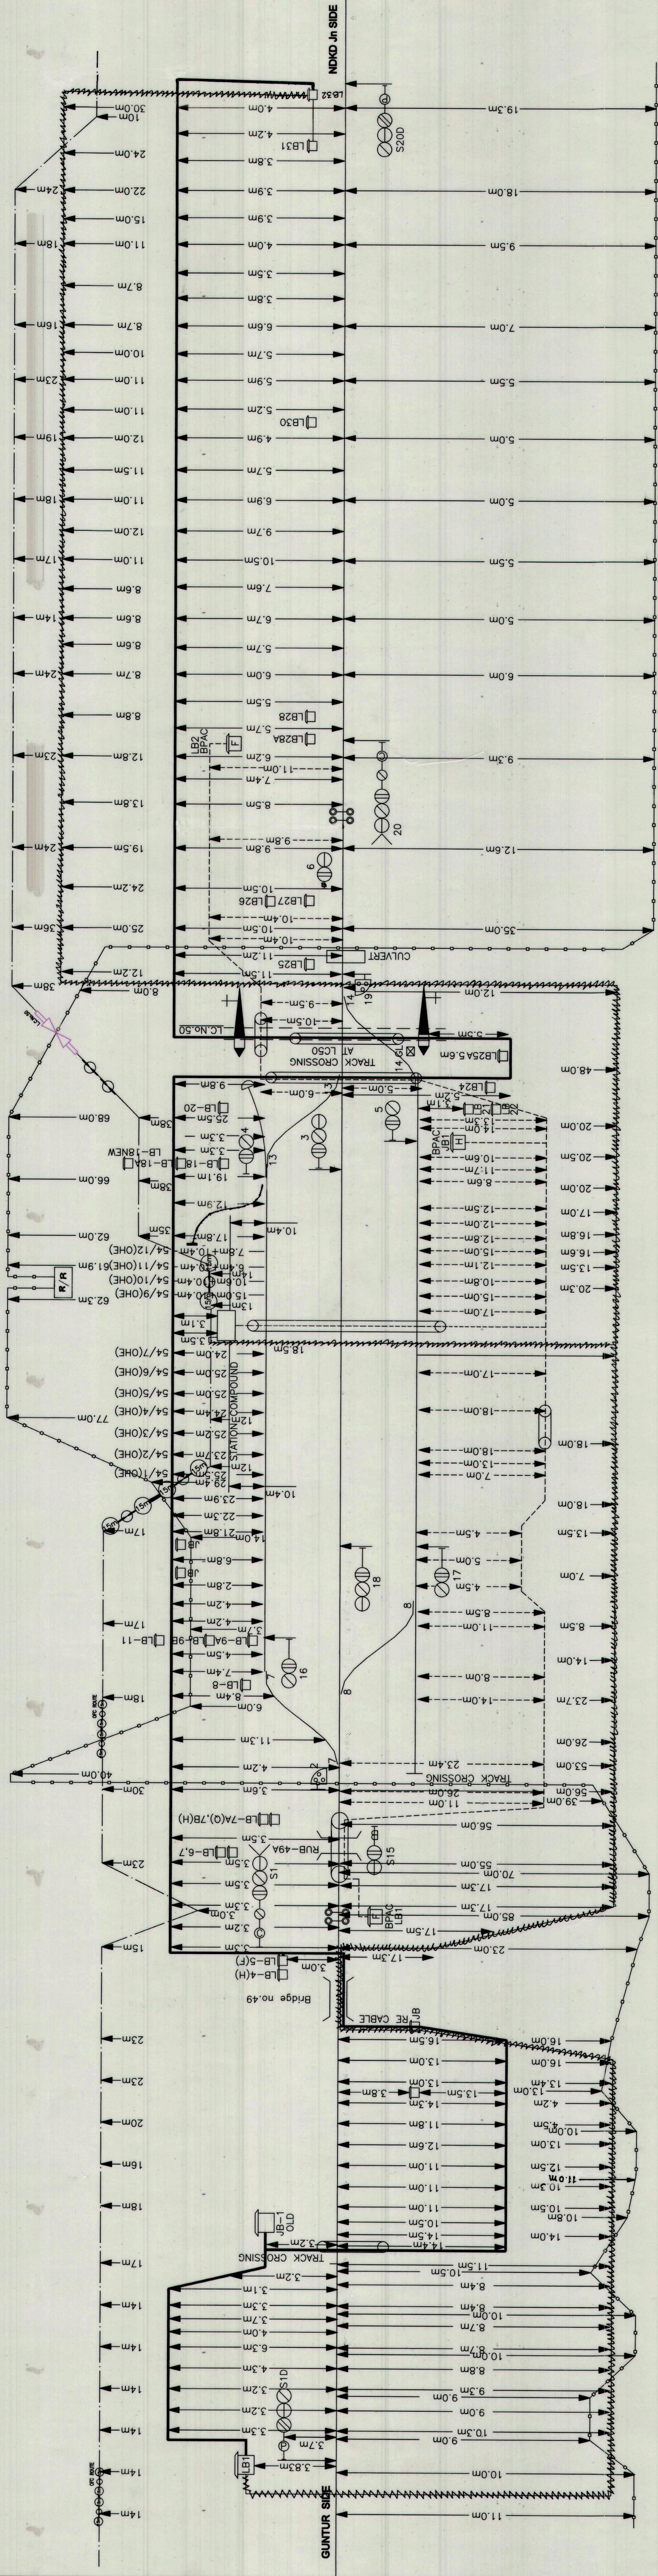

- BPAC CABLE PATH
- RE SIGNALLING CABLE PATH
- SIGNALLING CABLE PATH
- 6 QUAD CABLE PATH
- OFC CABLE PATH

SHEET 1 OF 1

SIGNAL & TELECOMMUNICATIONS					
ALT No.	DRAWN	SSE/DRG	JES/SAP	SSE/SIPGR	AM/RAIL TEL
REDDIGUEDEM					
CABLE ROUTE PLAN					
SSE/PGRL	JE/IN/PLD	SSE/PGRL	JE/IN/PLD	DS/TE/GNT	DRG.NC: BSGMISCREM/2021