


RAMANNAPETA

ISOLATOR EC 6Q + NEW 6Q JOINED IN SIGNAL CABLE TRENCH

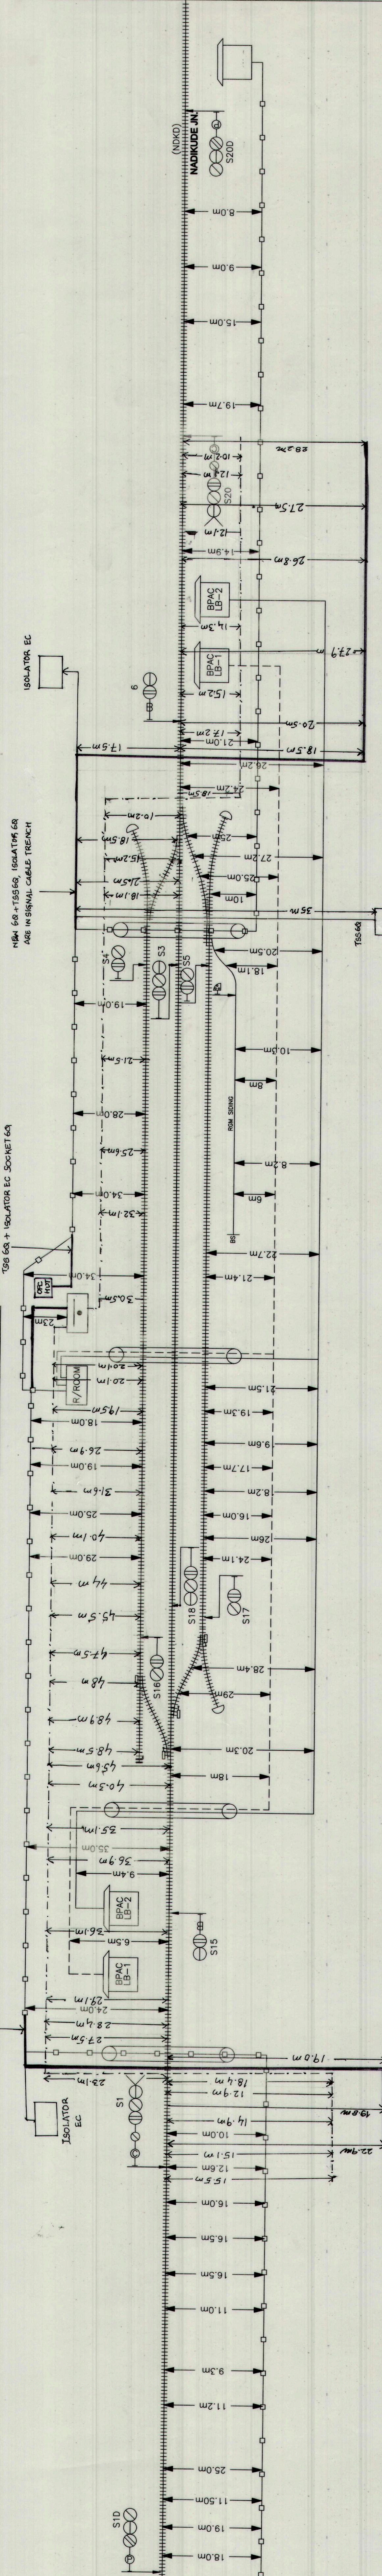

km.41/6
km.41/5
km.41/4
km.41/3
km.41/2
km.41/1
km.40/9
km.40/8
km.40/7
km.40/6
km.40/5
km.40/4
km.40/3
km.40/2
km.41/0
km.42/0
km.42/1
km.42/2
km.42/3
km.42/4
km.42/5
km.42/6
km.42/7
km.42/8
km.42/9
km.43/0
km.43/1
km.43/2
km.43/3
km.43/4
km.43/5
km.43/6
km.43/7
km.43/8
km.43/9
km.44/0
km.44/1

OLD 6Q CABLE PATH
NEW 6Q CABLE PATH
SIGNALING CABLE PATH
BPAC-1 CABLE PATH
BPAC-2 CABLE PATH

SHEET 1 OF 1	
Alt No.	SIGNAL & TELECOMMUNICATIONS
Drawn	RAMANNAPETA
Sealed	CABLE ROUTE PLAN
Series	AST EIGHT
Date/Int	2021
Dr No:	BISGMISCRMNP/2021