


VALIGONDA

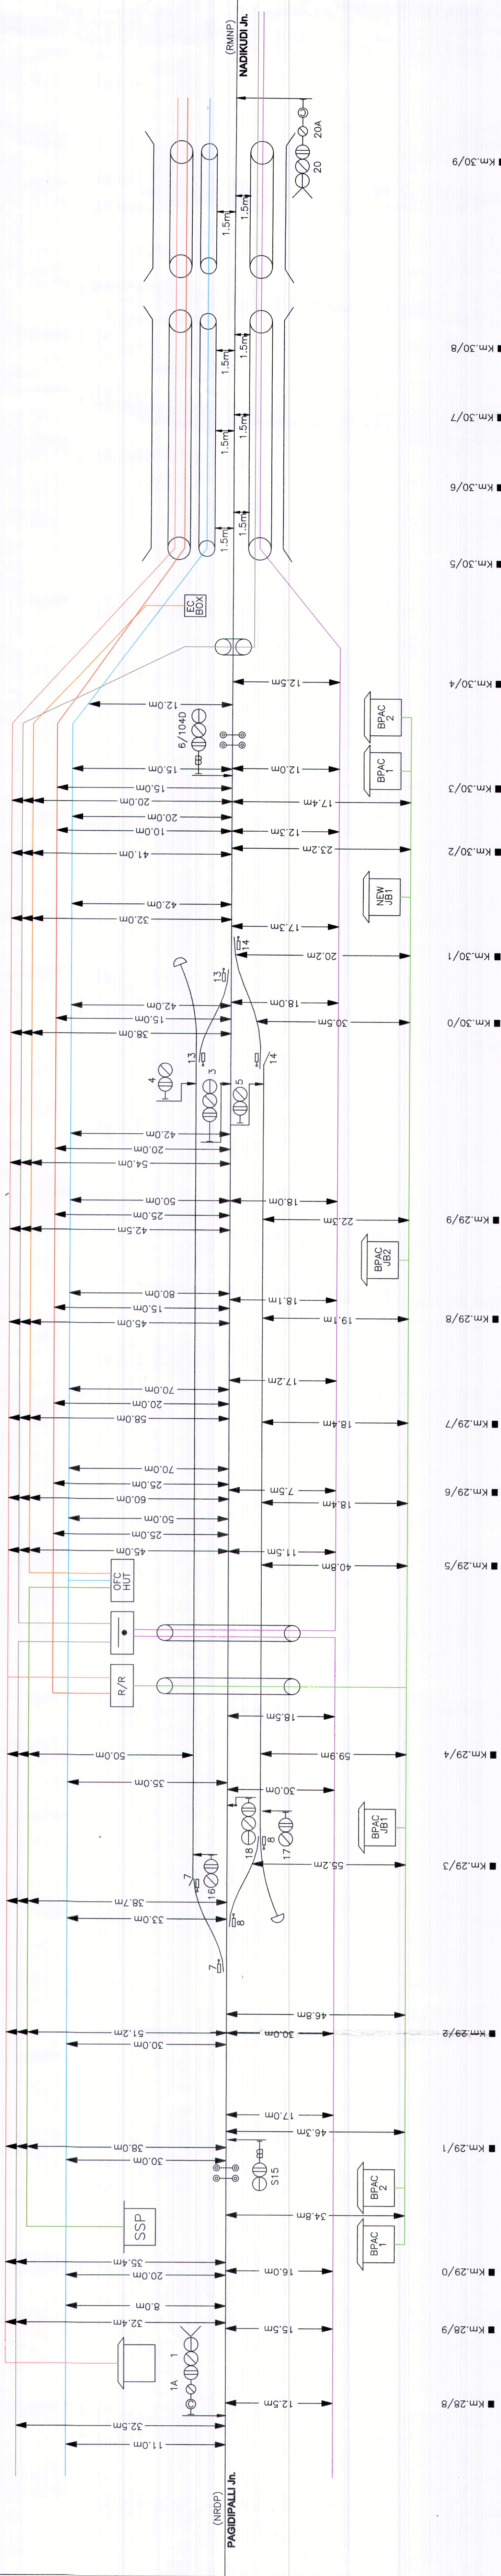

6 QUAD CABLE FROM OFC HUT TO EC BOX

30 CORE CABLE FROM R/ROOM TO LC No.16

OFC CABLE PATH

OLD 6 QUAD CABLE PATH

BPAC CABLE PATH

SHEET 1 OF 1

SIGNAL & TELECOMMUNICATIONS

ALT No.

DRAWN

SSED

FERCIL

SSE/TELE

SSE/SIG

ASTE/GNT

VALIGONDA

CABLE ROUTE PLAN

DRG NO: B/SGMISCVLG/2021