

SHRIRAMPURAM-CHITYALA
6 QUAD, OFC & SIGNAL CABLE PATH

← GNT → SC →

Diagram illustrating the cable path for 6 QUAD, OFC, and SIGNAL CABLES, showing the layout relative to the railway track and various components.

Legend:

- 6 QUAD (NEW)
- 6 QUAD (OLD)
- OFC CABLE
- SIGNAL CABLE
- RE CABLE
- LB NORMAL/DERIVATION JOINT
- BRIDGE/CULVERT
- EC POST
- L.C.GATE


Key components and dimensions shown in the diagram:

- SRMR (Signal Mast) with components 1 and 1A.
- BB (Bench Mark).
- NEW JB1 (New Junction Box 1).
- NEW JB2 (New Junction Box 2).
- BR.NO.111 (Bridge Number).
- Dimensions (m): 15m, 18.2m, 18m, 16m, 18m, 18m, 15m, 18m, 40m, 40m, 30.2m, 18.4m, 12m, 10m.

Track labels: 65/4, 65/3, 65/2, 65/1, 65/0.

SHEET 1 OF 15

SRMR - CTYL SECTION

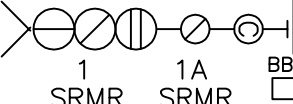

NEW JB

BBN/C 1111


NEW ID3

	RAILWAY TRACK
	6 QUAD (NEW)
	6 QUAD (OLD)
	OFC CABLE
	SIGNAL CABLE
	RE CABLE
	LB NORMAL/ DERIVATION JOINT
	BRIDGE/CULVERT
	EC POST
	L.C.GATE


SHEET 1 OF 15

SBMR - CTYI SECTION

SHRIRAMPURAM-CHITYALA
6 QUAD, OFC & SIGNAL CABLE PATH

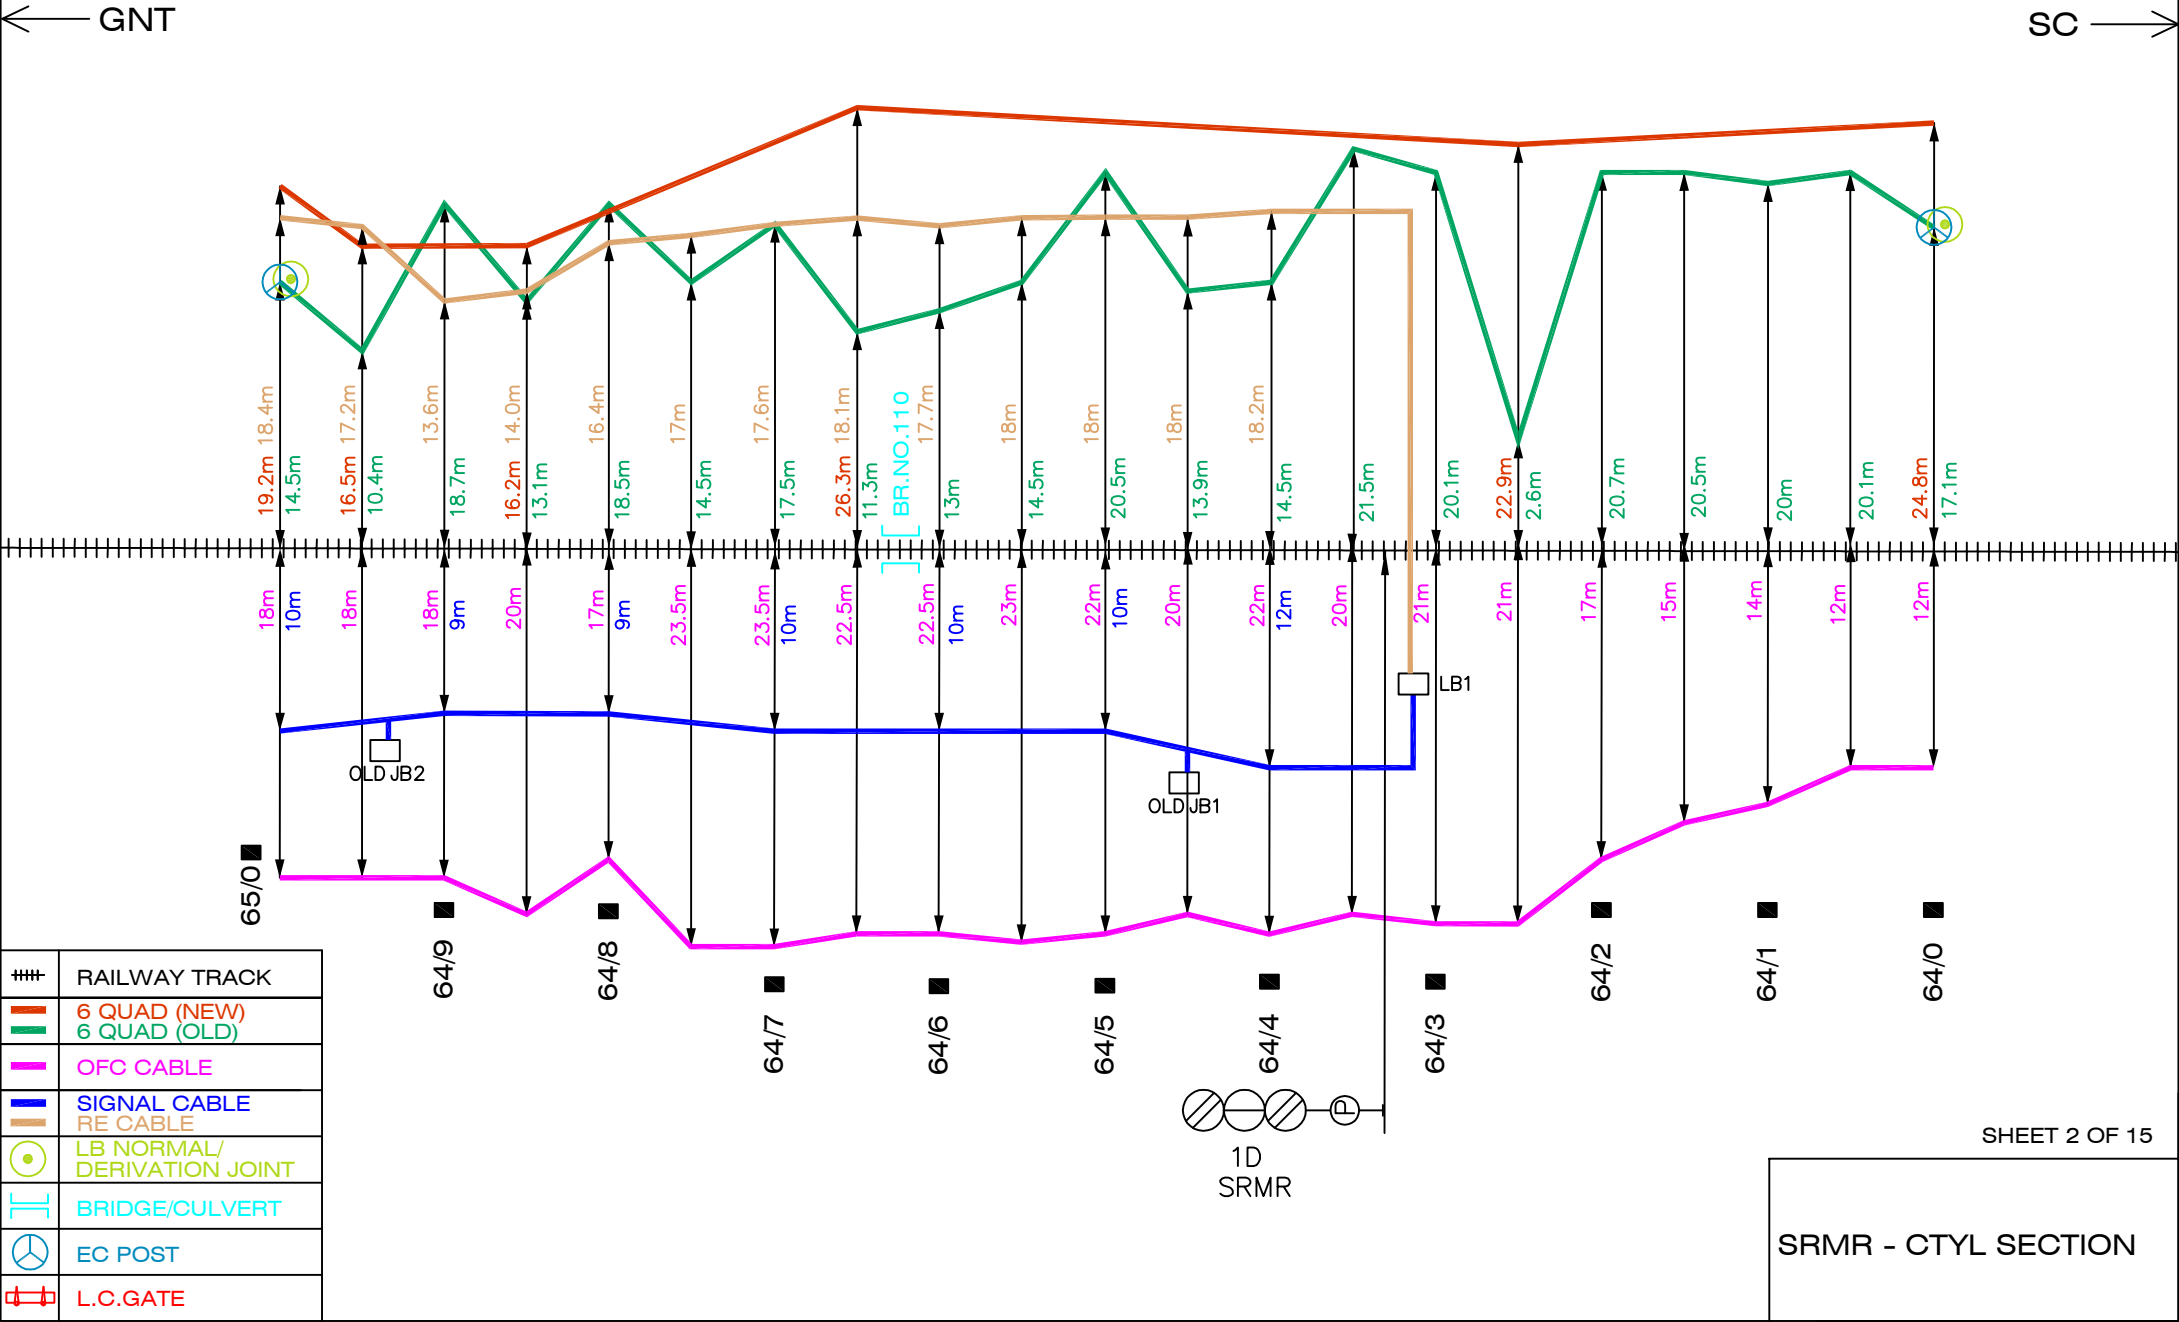


SHRIRAMPURAM-CHITYALA
6 QUAD, OFC & SIGNAL CABLE PATH

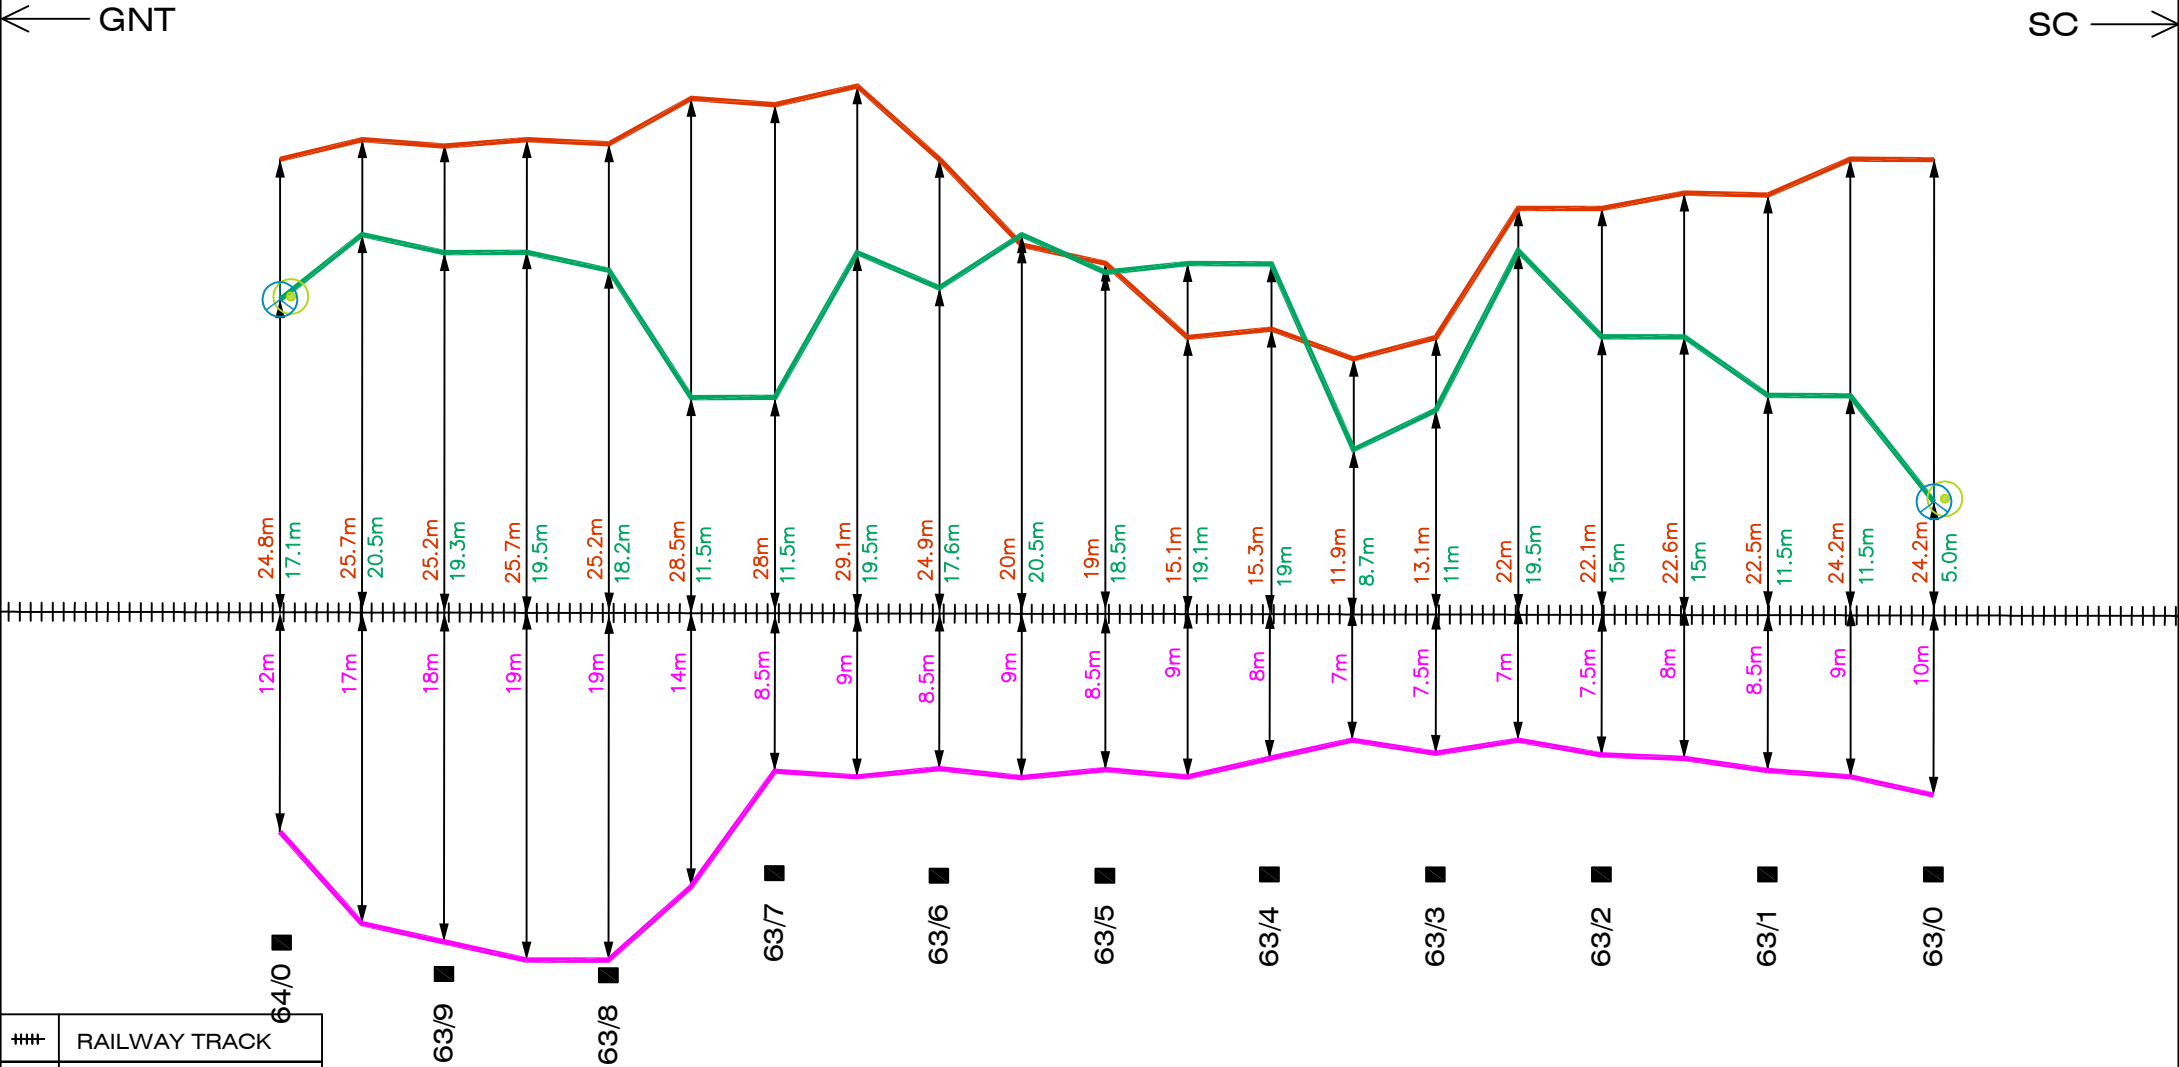


##	RAILWAY TRACK
	6 QUAD (NEW)
	6 QUAD (OLD)
	OFC CABLE
	SIGNAL CABLE
	LB NORMAL/ DERIVATION JOINT
	BRIDGE/CULVERT
	EC POST
	L.C.GATE

SHRIRAMPURAM-CHITYALA
6 QUAD, OFC & SIGNAL CABLE PATH

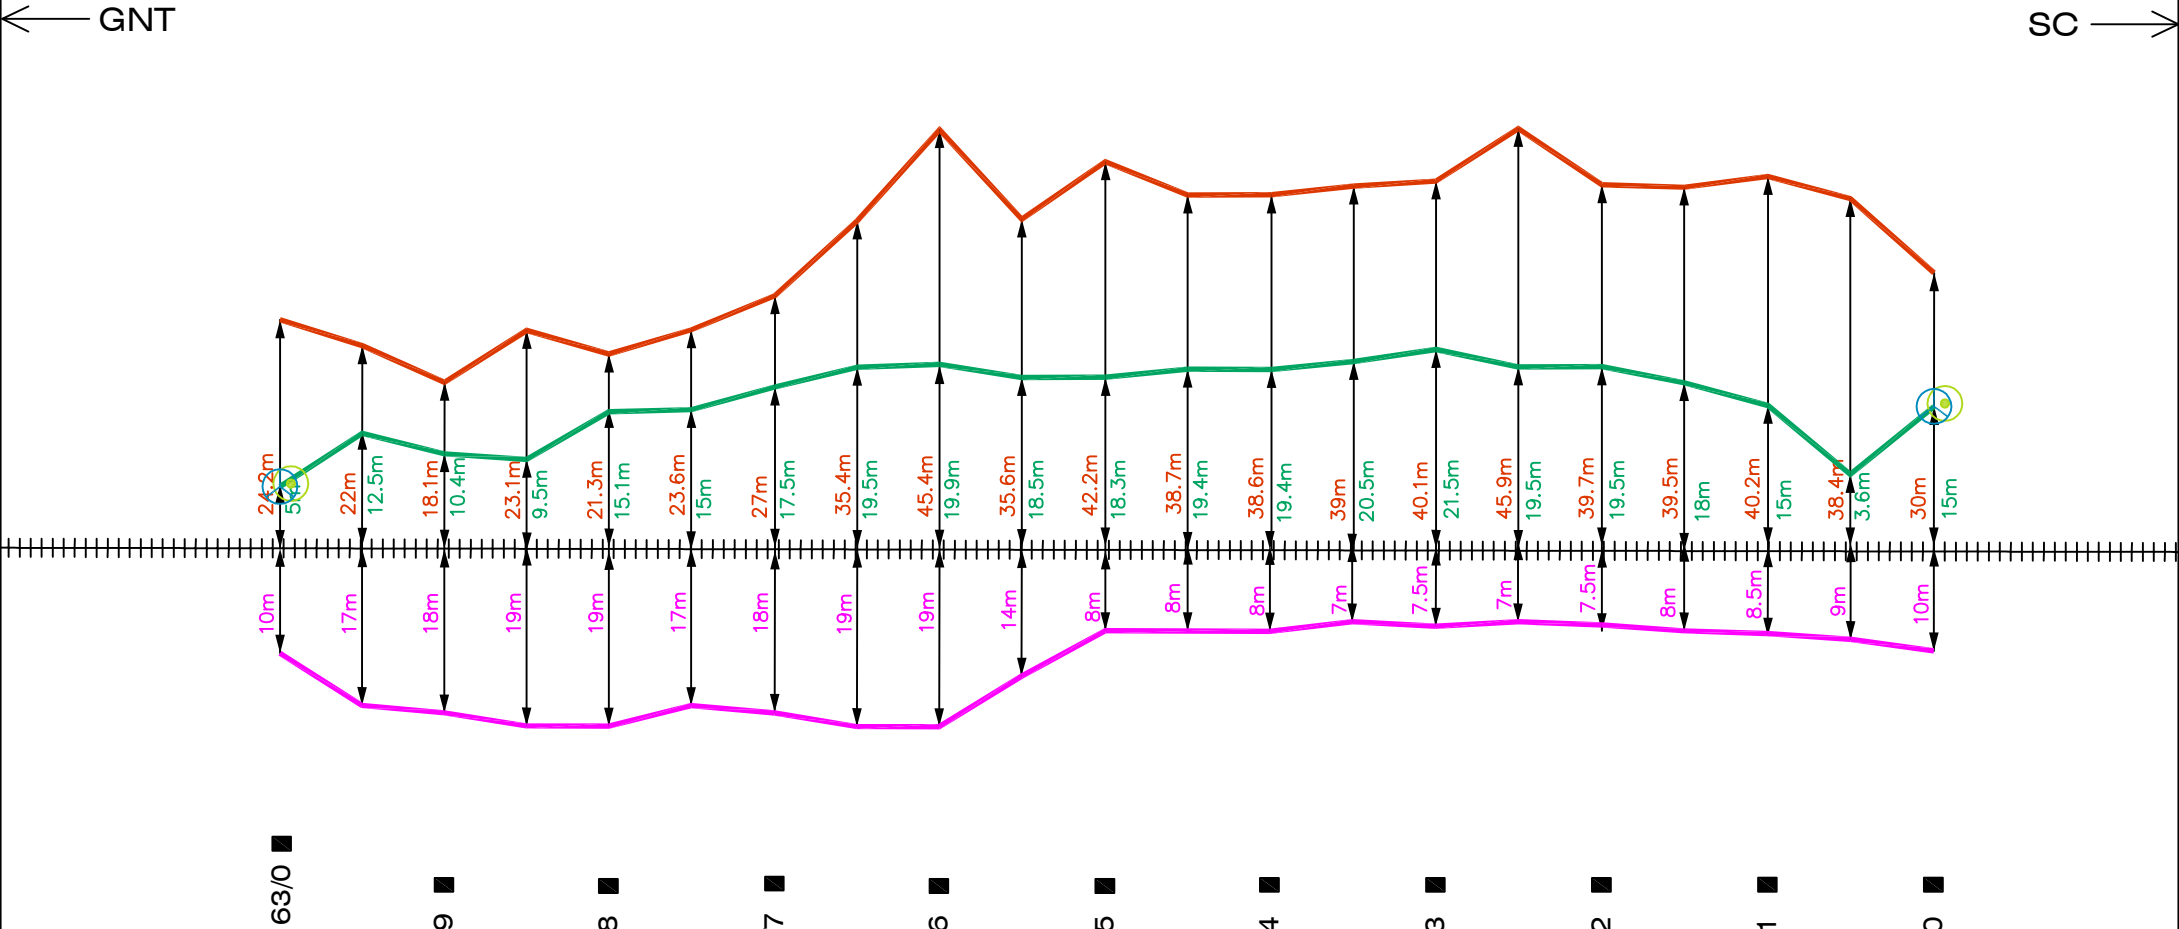


##	RAILWAY TRACK
	6 QUAD (NEW)
	6 QUAD (OLD)
	OFC CABLE
	SIGNAL CABLE
	LB NORMAL/ DERIVATION JOINT
	BRIDGE/CULVERT
	EC POST
	L.C.GATE

SHRIRAMPURAM-CHITYALA
6 QUAD, OFC & SIGNAL CABLE PATH

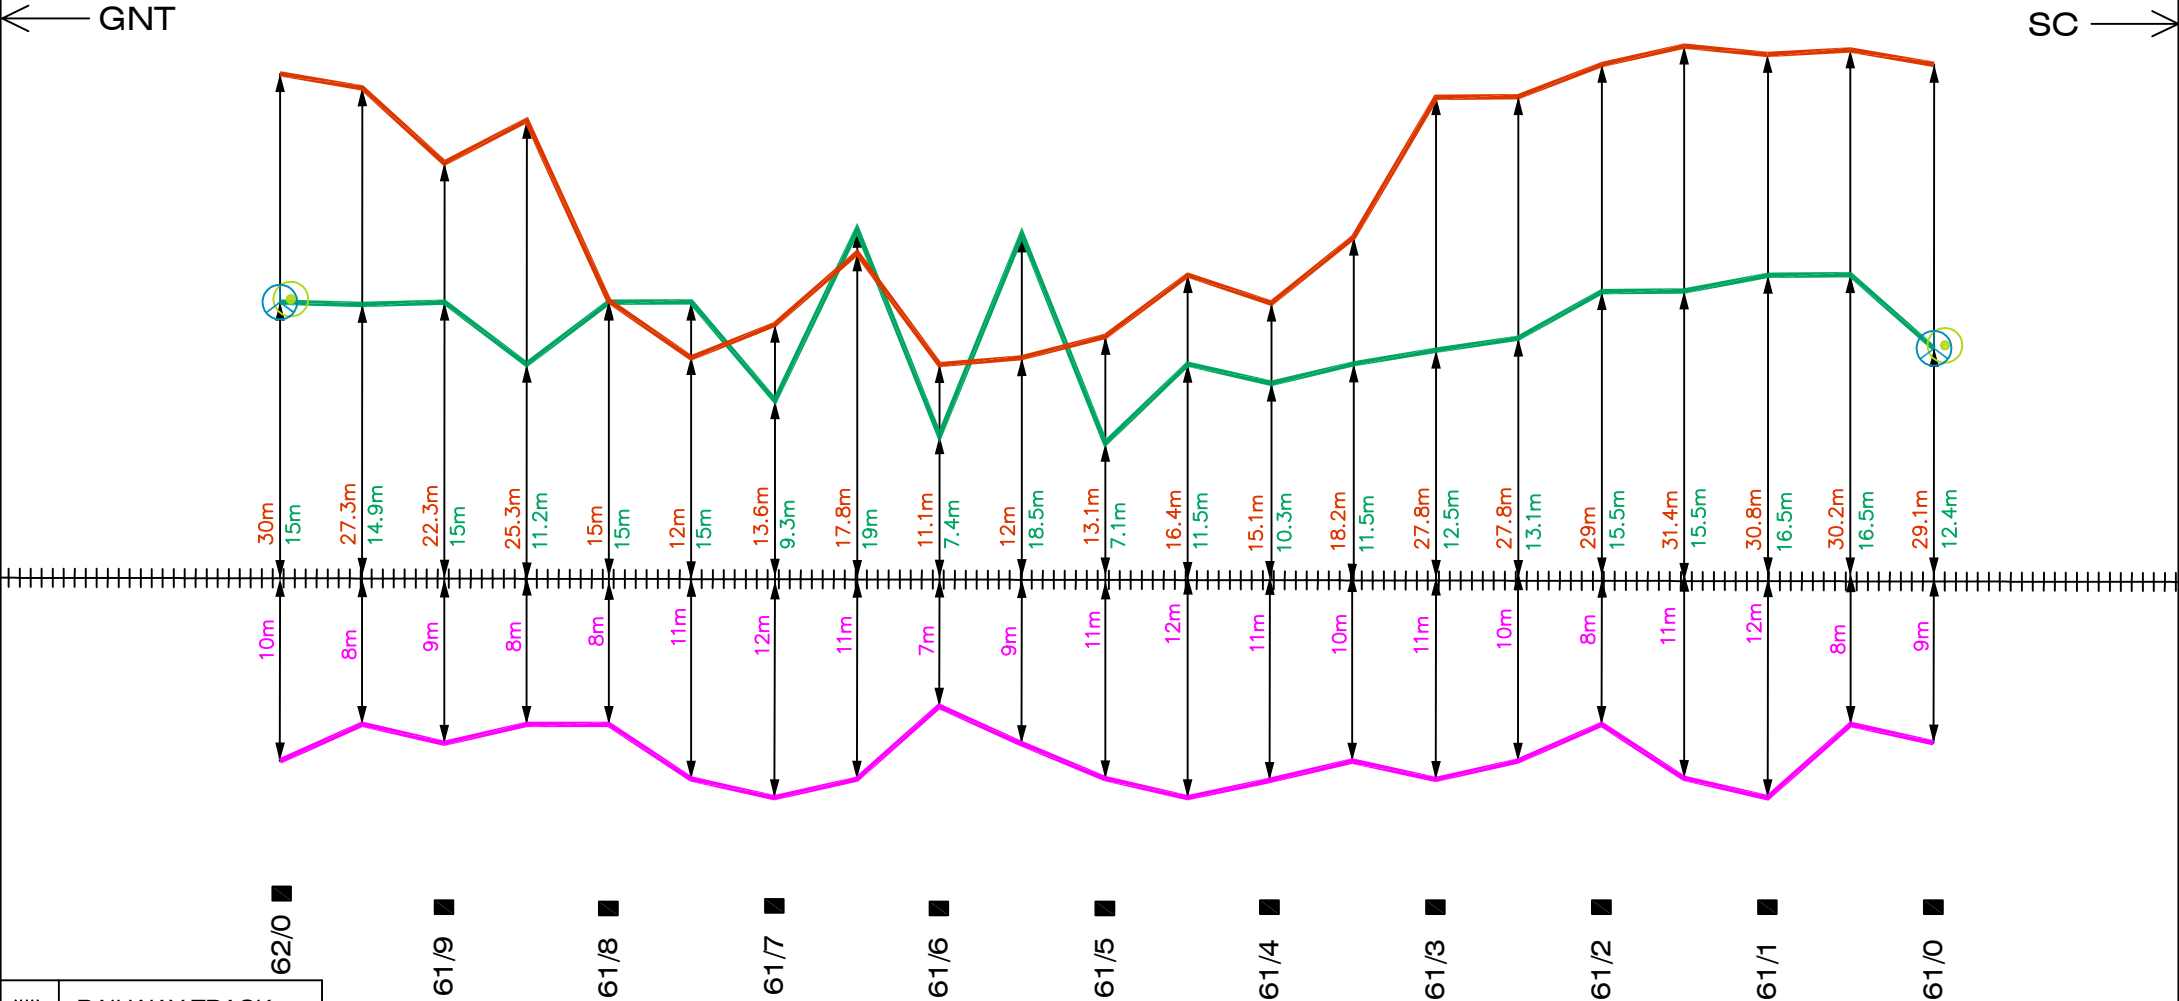


##	RAILWAY TRACK
	6 QUAD (NEW)
	6 QUAD (OLD)
	OFC CABLE
	SIGNAL CABLE
	LB NORMAL/ DERIVATION JOINT
	BRIDGE/CULVERT
	EC POST
	L.C.GATE

SHRIRAMPURAM-CHITYALA
6 QUAD, OFC & SIGNAL CABLE PATH

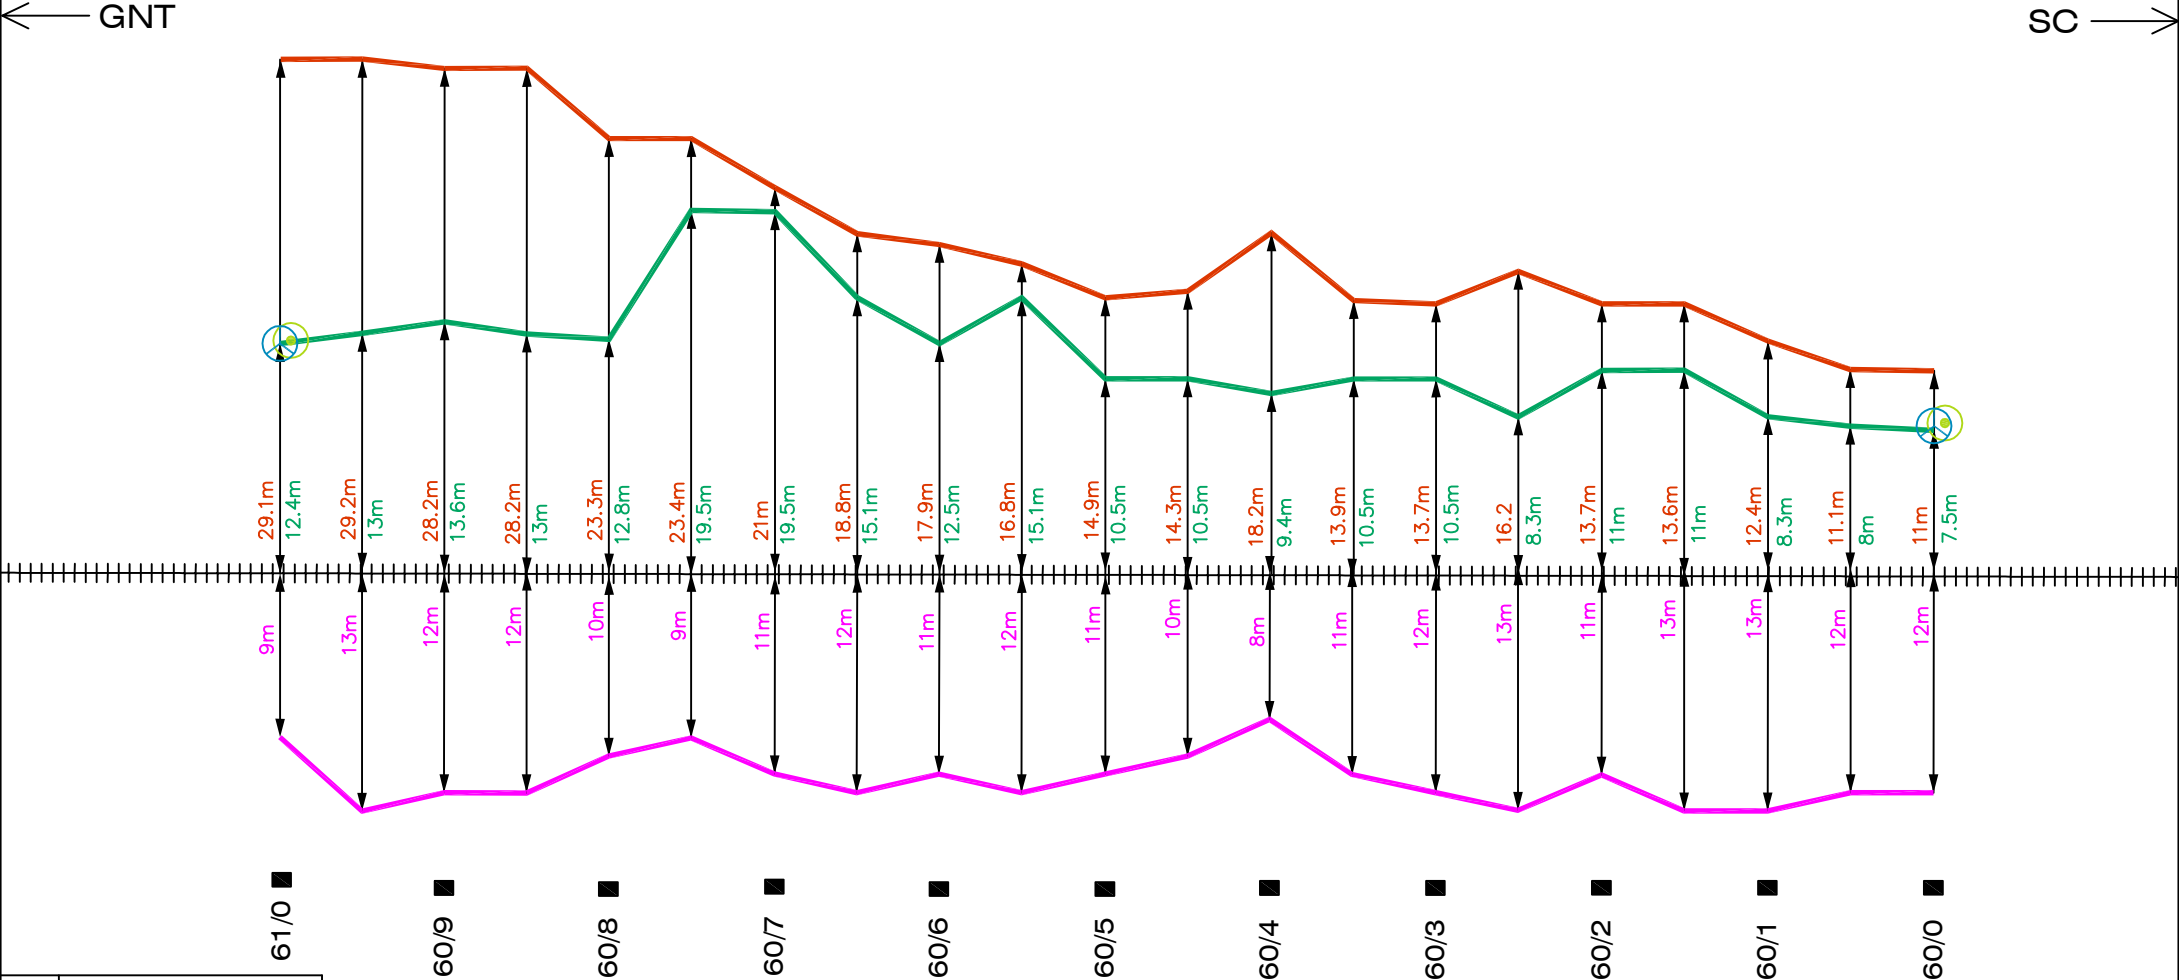

###	RAILWAY TRACK
	6 QUAD (NEW)
	6 QUAD (OLD)
	OFC CABLE
	SIGNAL CABLE
	LB NORMAL/DERIVATION JOINT
	BRIDGE/CULVERT
	EC POST
	L.C.GATE

SHRIRAMPURAM-CHITYALA
6 QUAD, OFC & SIGNAL CABLE PATH

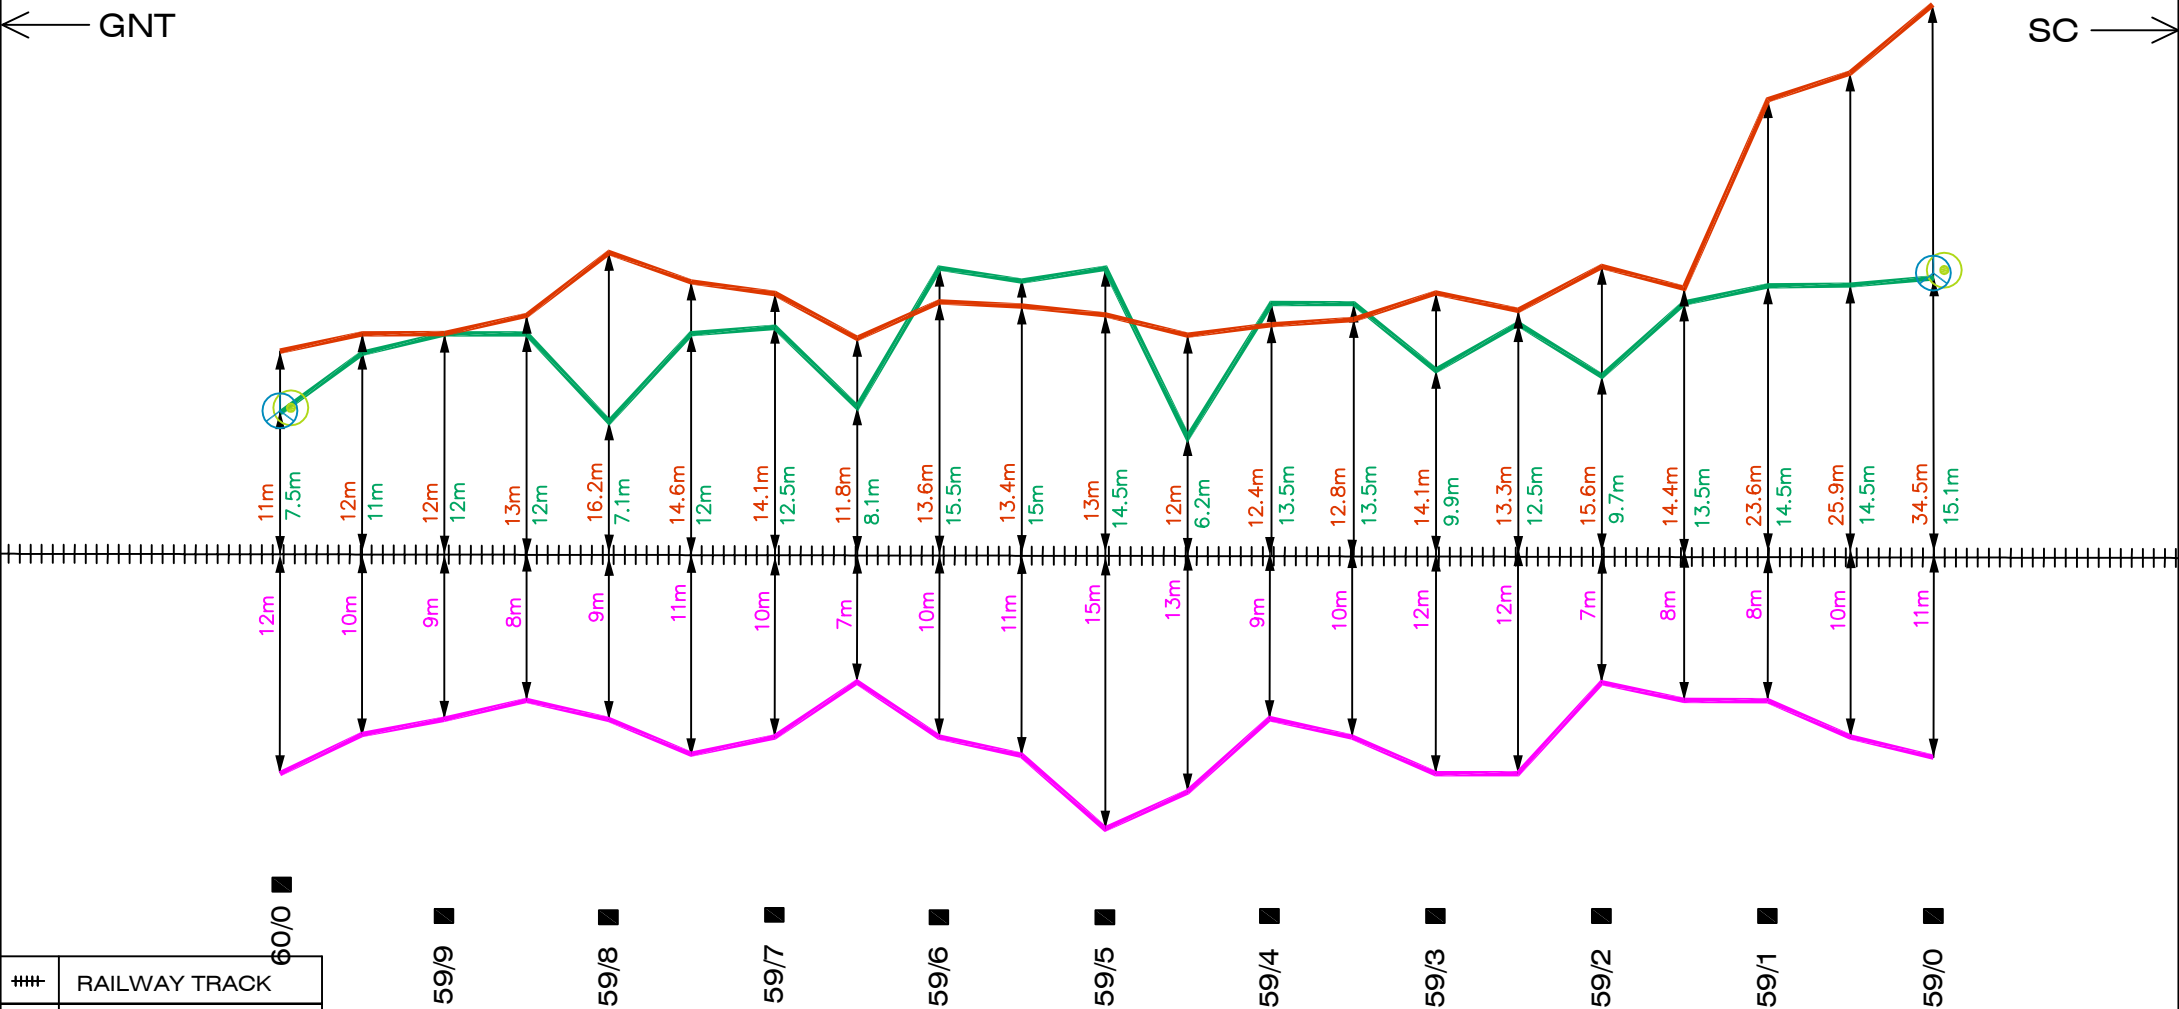

##	RAILWAY TRACK
	6 QUAD (NEW)
	6 QUAD (OLD)
	OFC CABLE
	SIGNAL CABLE
	LB NORMAL/ DERIVATION JOINT
	BRIDGE/CULVERT
	EC POST
	L.C.GATE

SHRIRAMPURAM-CHITYALA

6 QUAD, OFC & SIGNAL CABLE PATH

← GNT SC →

##	RAILWAY TRACK
—	6 QUAD (NEW)
—	6 QUAD (OLD)
—	OFC CABLE
—	SIGNAL CABLE
	LB NORMAL/ DERIVATION JOINT
	BRIDGE/CULVERT
	EC POST
	L.C.GATE


SHEET 8 OF 15

SRMR - CTYL SECTION

SRMR - CTYL SECTION


SRMR - CTYL SECTION

SHRIRAMPURAM-CHITYALA
6 QUAD, OFC & SIGNAL CABLE PATH

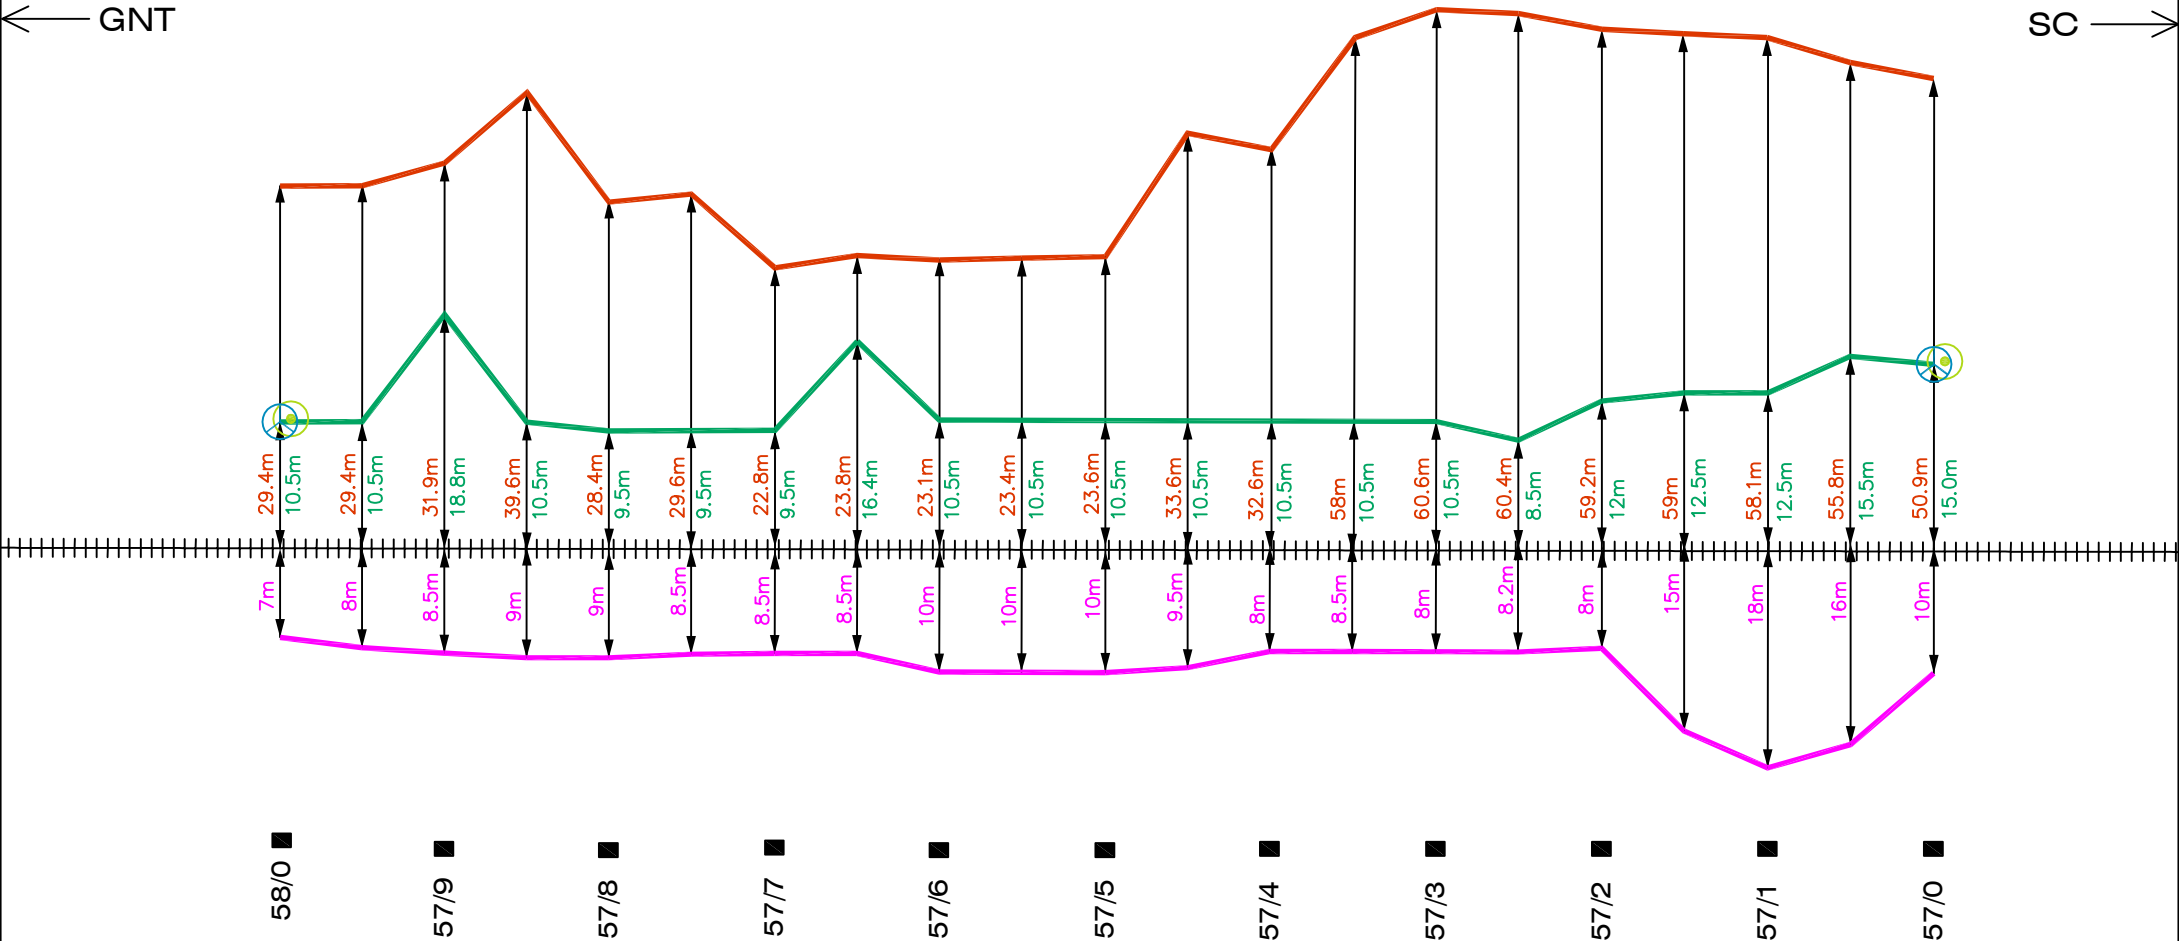

##	RAILWAY TRACK
	6 QUAD (NEW)
	6 QUAD (OLD)
	OFC CABLE
	SIGNAL CABLE
	LB NORMAL/ DERIVATION JOINT
	BRIDGE/CULVERT
	EC POST
	L.C.GATE

SHRIRAMPURAM-CHITYALA
6 QUAD, OFC & SIGNAL CABLE PATH

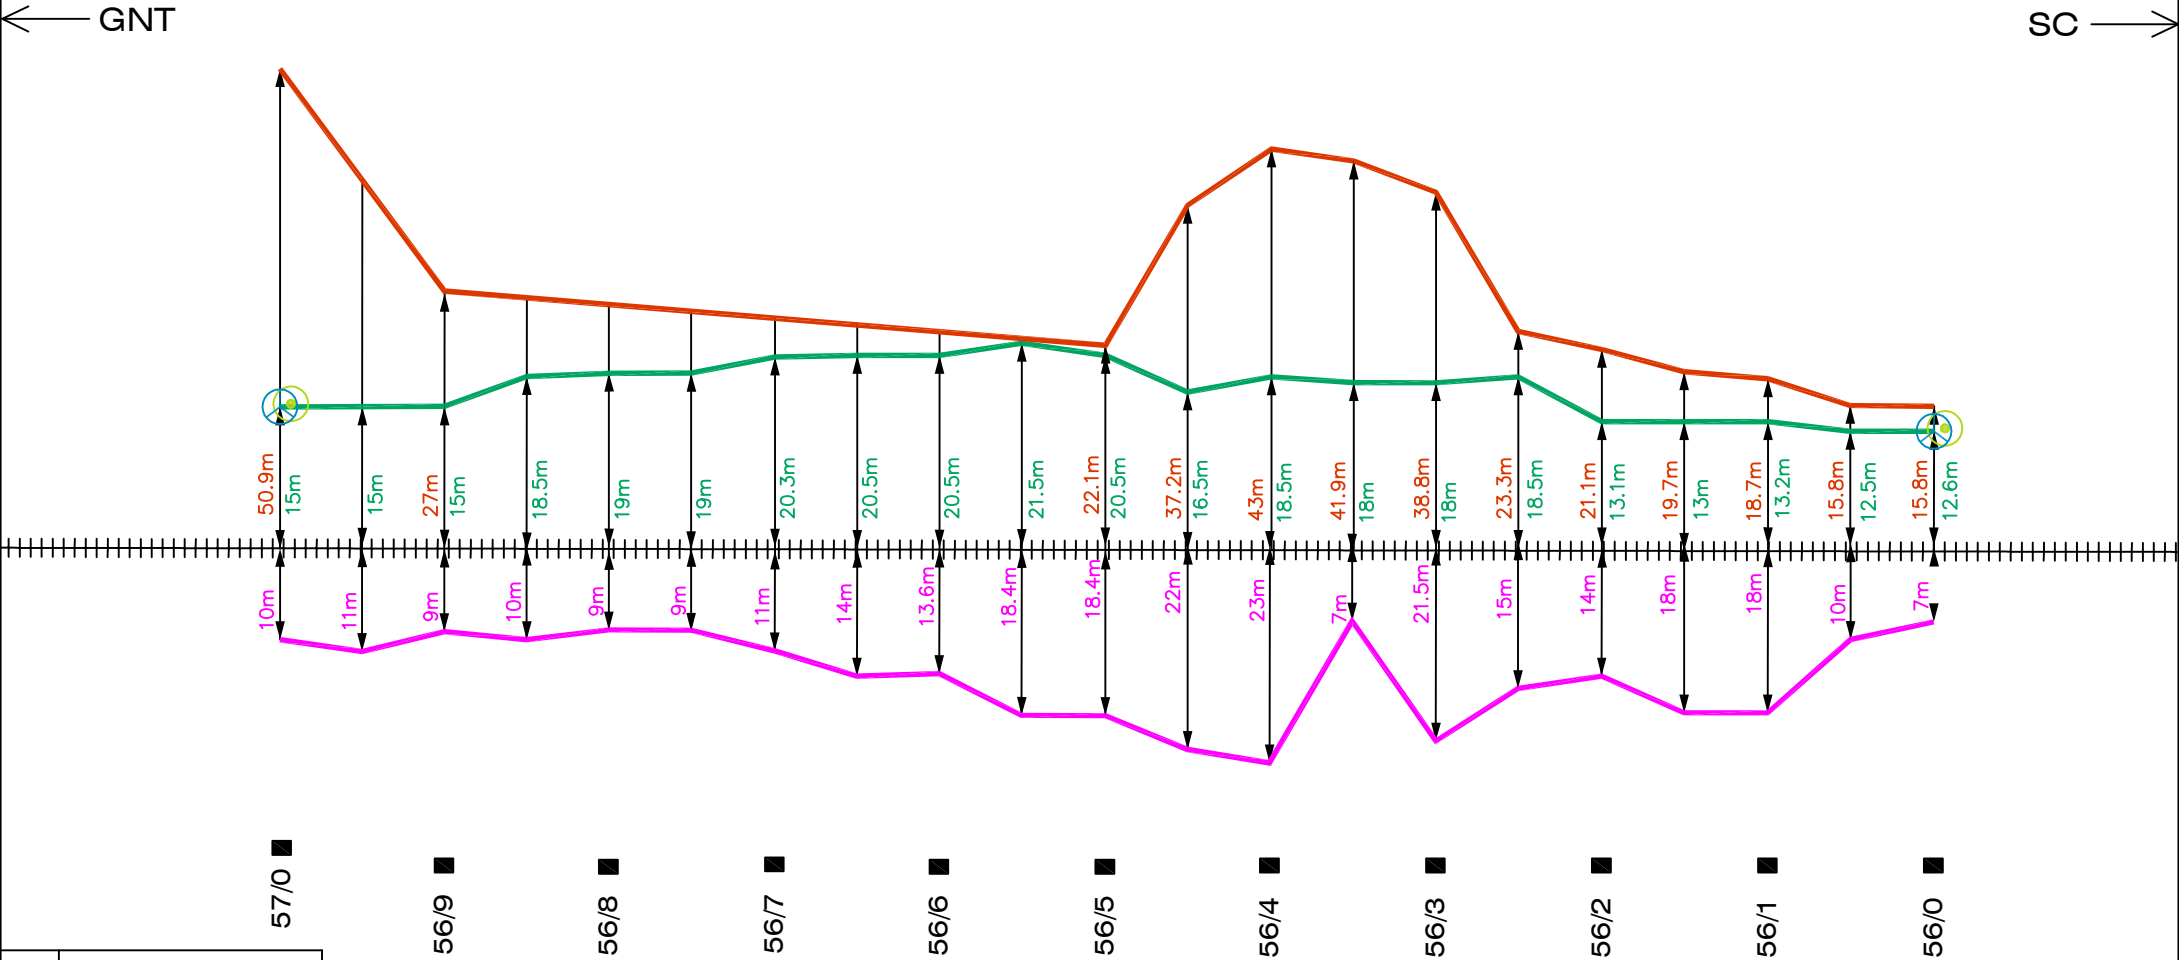

##	RAILWAY TRACK
	6 QUAD (NEW)
	6 QUAD (OLD)
	OFC CABLE
	SIGNAL CABLE
	LB NORMAL/ DERIVATION JOINT
	BRIDGE/CULVERT
	EC POST
	L.C.GATE

SHRIRAMPURAM-CHITYALA

6 QUAD, OFC & SIGNAL CABLE PATH

← GNT
SC →

##	RAILWAY TRACK
	6 QUAD (NEW)
	6 QUAD (OLD)
	OFC CABLE
	SIGNAL CABLE
⊙	LB NORMAL/ DERIVATION JOINT
	BRIDGE/CULVERT
⊕	EC POST
⚡	L.C.GATE


SHEET 11 OF 15

SRMR - CTYL SECTION

SRMR - CTYL SECTION


SRMR - CTYL SECTION

SHRIRAMPURAM-CHITYALA
6 QUAD, OFC & SIGNAL CABLE PATH

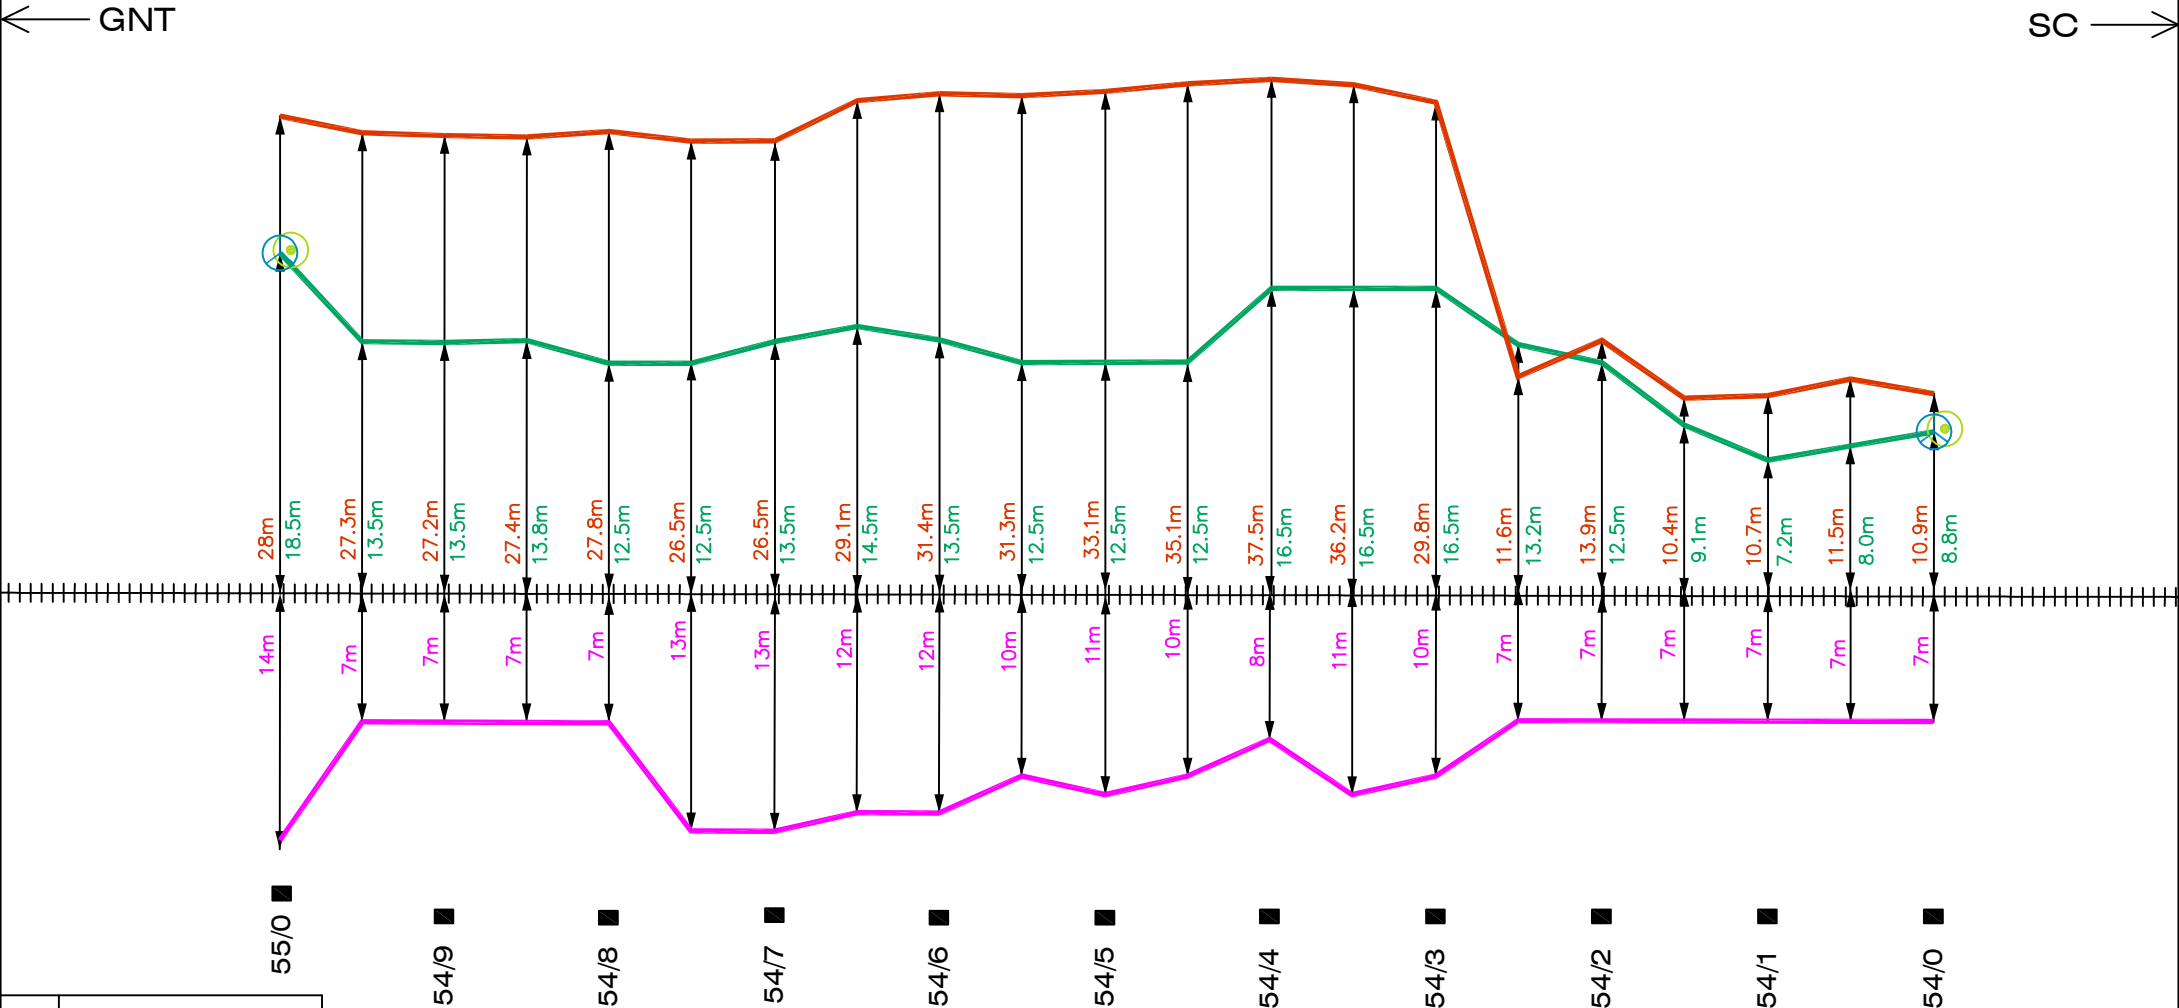

##	RAILWAY TRACK
	6 QUAD (NEW)
	6 QUAD (OLD)
	OFC CABLE
	SIGNAL CABLE
	LB NORMAL/ DERIVATION JOINT
	EC POST
	L.C.GATE


SHRIRAMPURAM-CHITYALA
6 QUAD, OFC & SIGNAL CABLE PATH

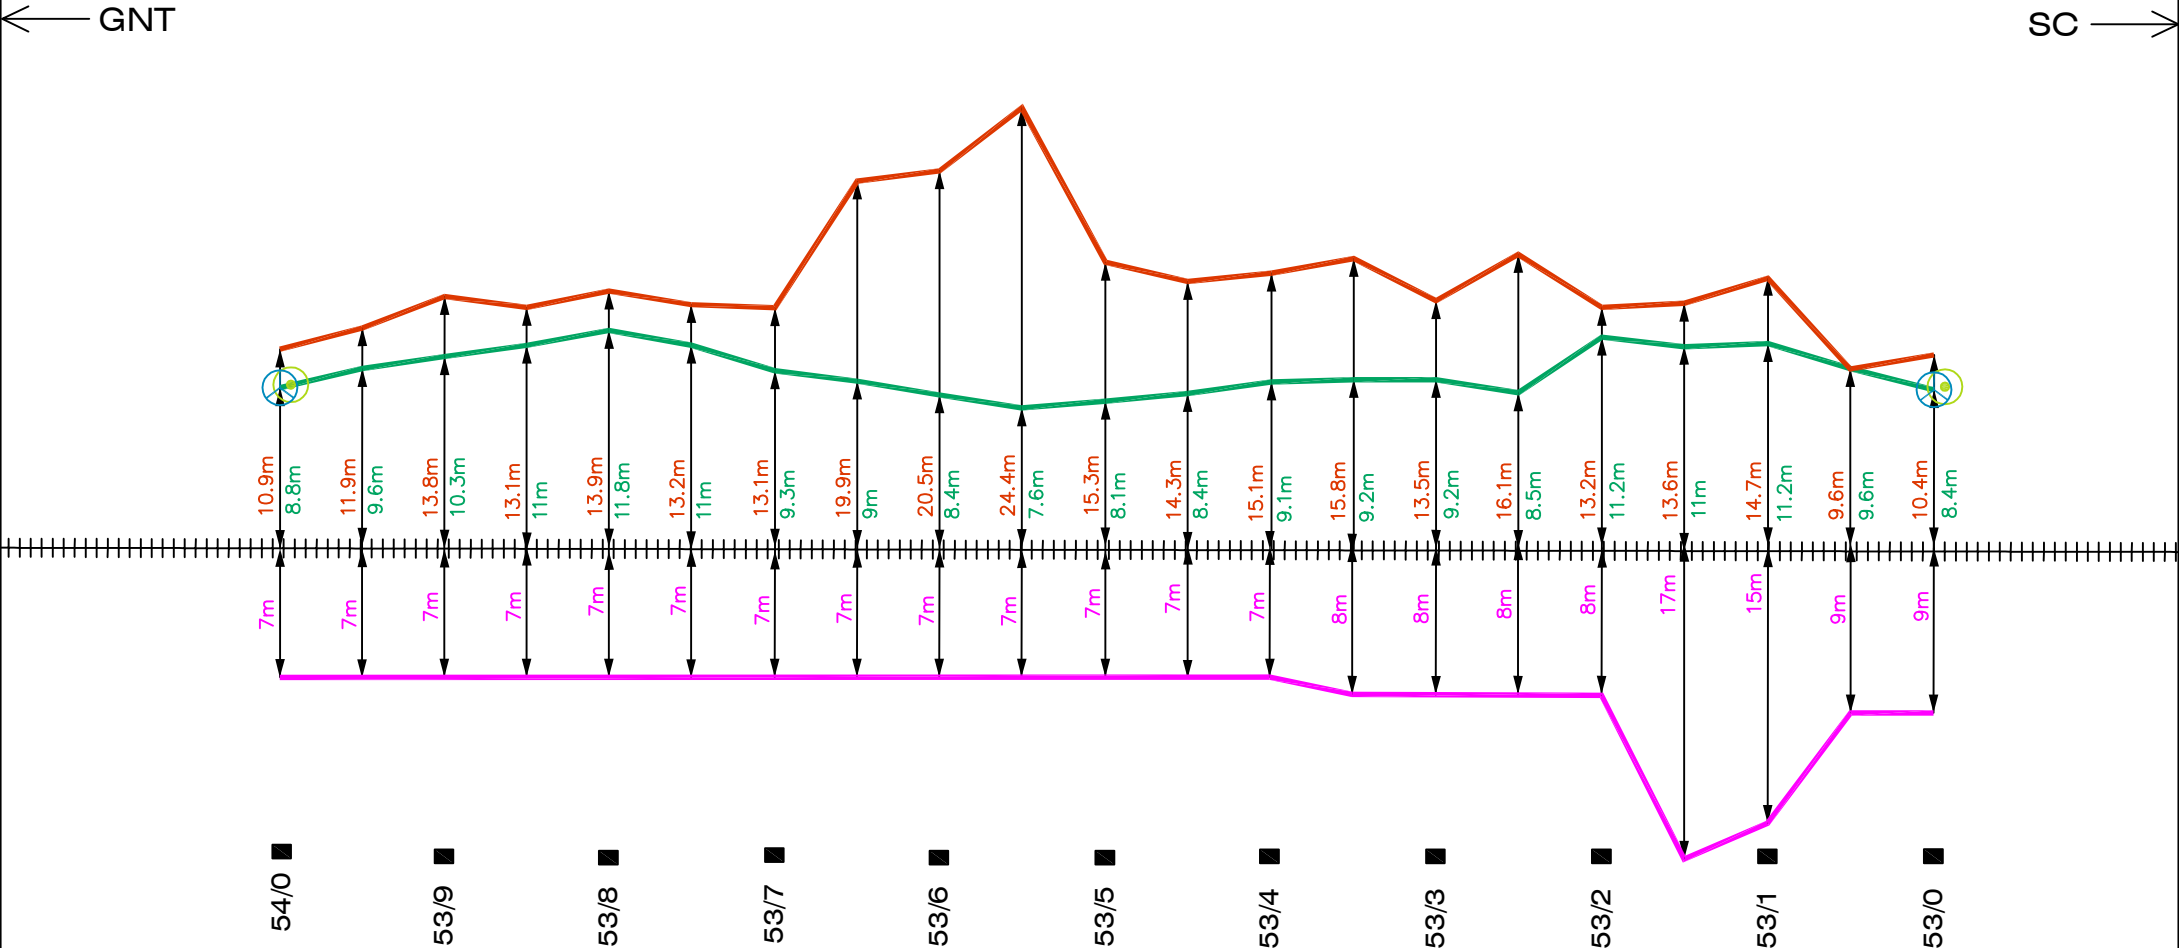


##	RAILWAY TRACK
	6 QUAD (NEW)
	6 QUAD (OLD)
	OFC CABLE
	SIGNAL CABLE
	LB NORMAL/ DERIVATION JOINT
	BRIDGE/CULVERT
	EC POST
	L.C.GATE

SHRIRAMPURAM-CHITYALA

6 QUAD, OFC & SIGNAL CABLE PATH

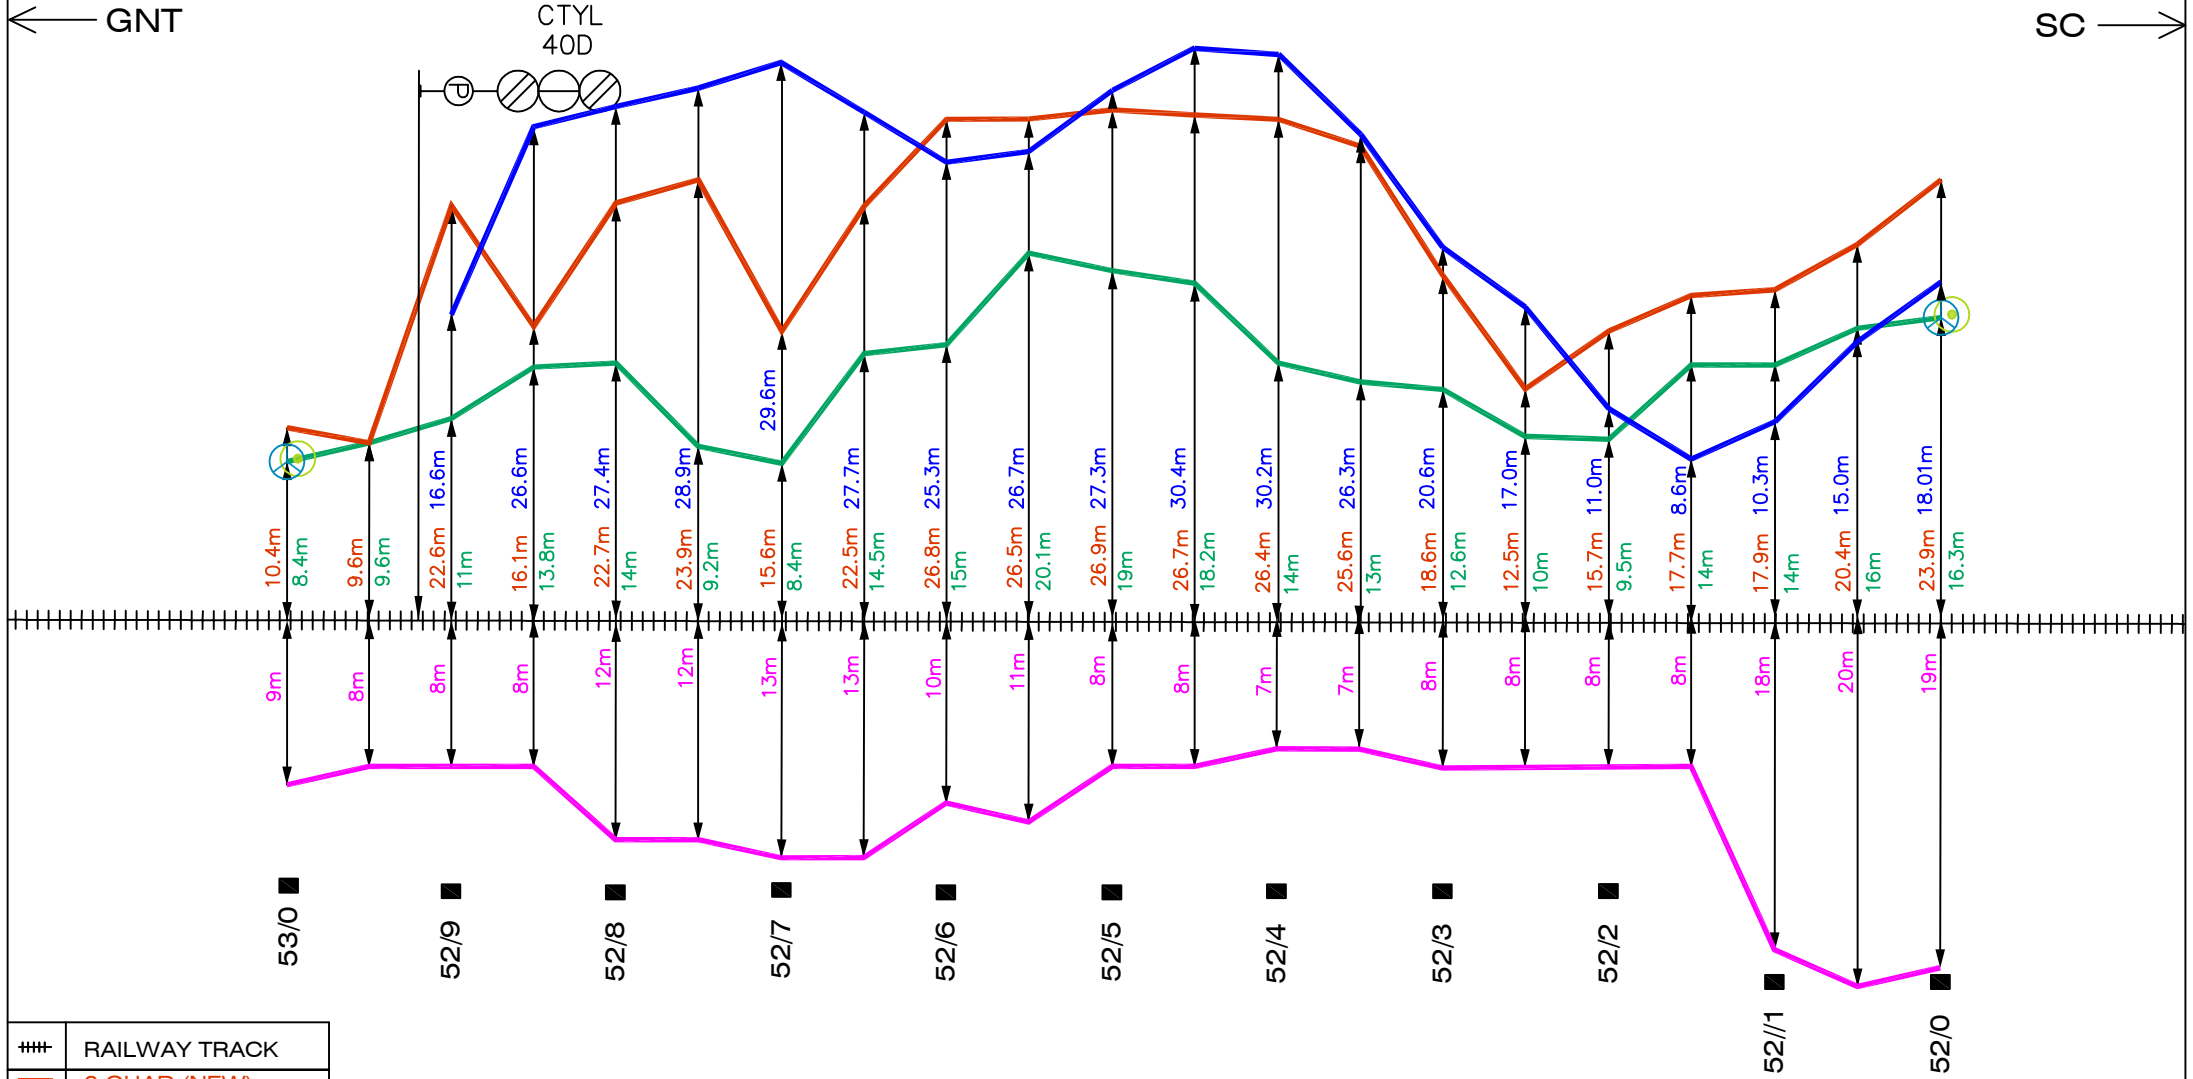

SHRIRAMPURAM-CHITYALA
6 QUAD, OFC & SIGNAL CABLE PATH

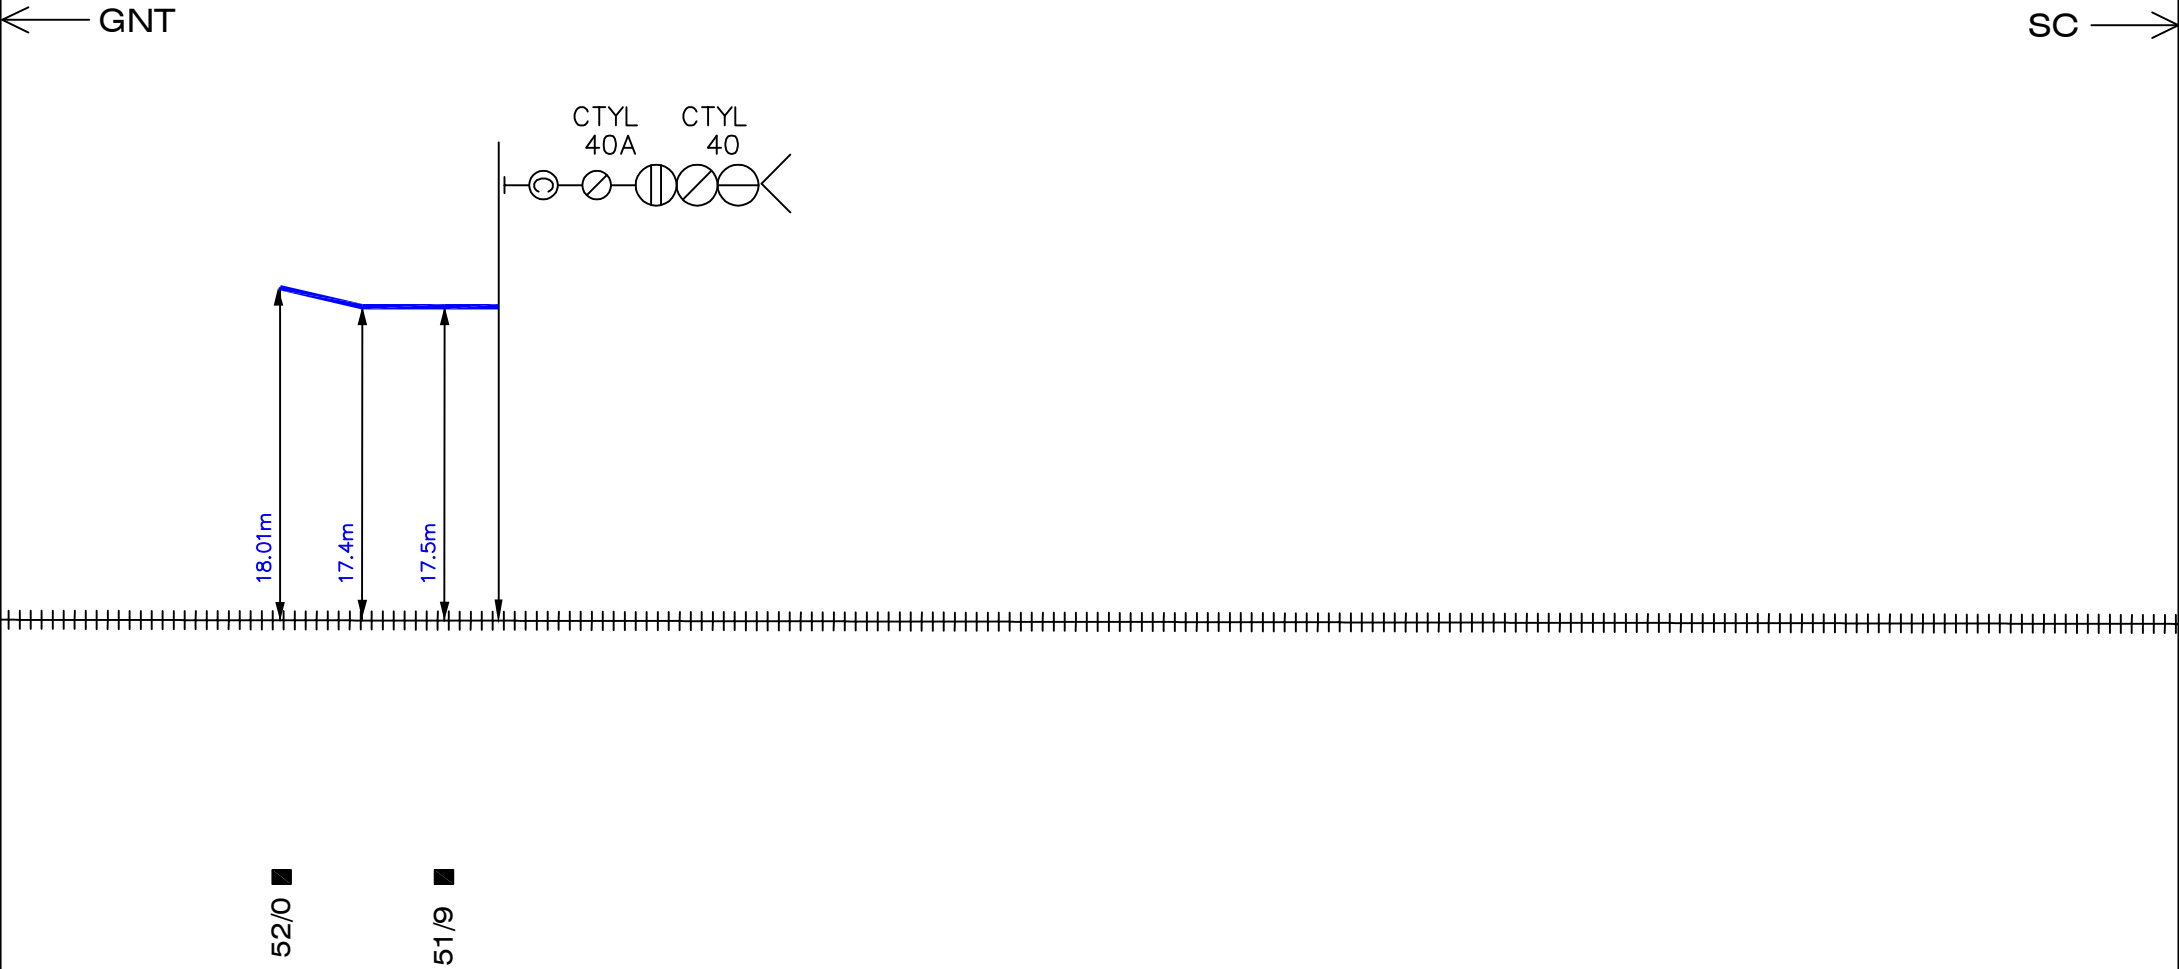

+++	RAILWAY TRACK
	6 QUAD (NEW) 6 QUAD (OLD)
	OFC CABLE
	SIGNAL CABLE
	LB NORMAL/ DERIVATION JOINT
	BRIDGE/CULVERT
	EC POST
	L.C.GATE

SHEET 15 OF 15

—							SRMR - CTYL SECTION
ALT No.	(M.NAGESWARA RAO NAIK) SSE/D	AGM/RCIL	(S.RAVIKUMAR) SSE/S/NLDA	(S.DHARMAGNANI) SSE/T/NLDA	(D.SARATH BABU) ADSTE/GNT	(B.LAKSHMAN) Sr.DSTE/GNT	