


PIDUGURALLA-TUMMALACHERVU  
6 QUAD, OFC & SIGNAL CABLE PATH

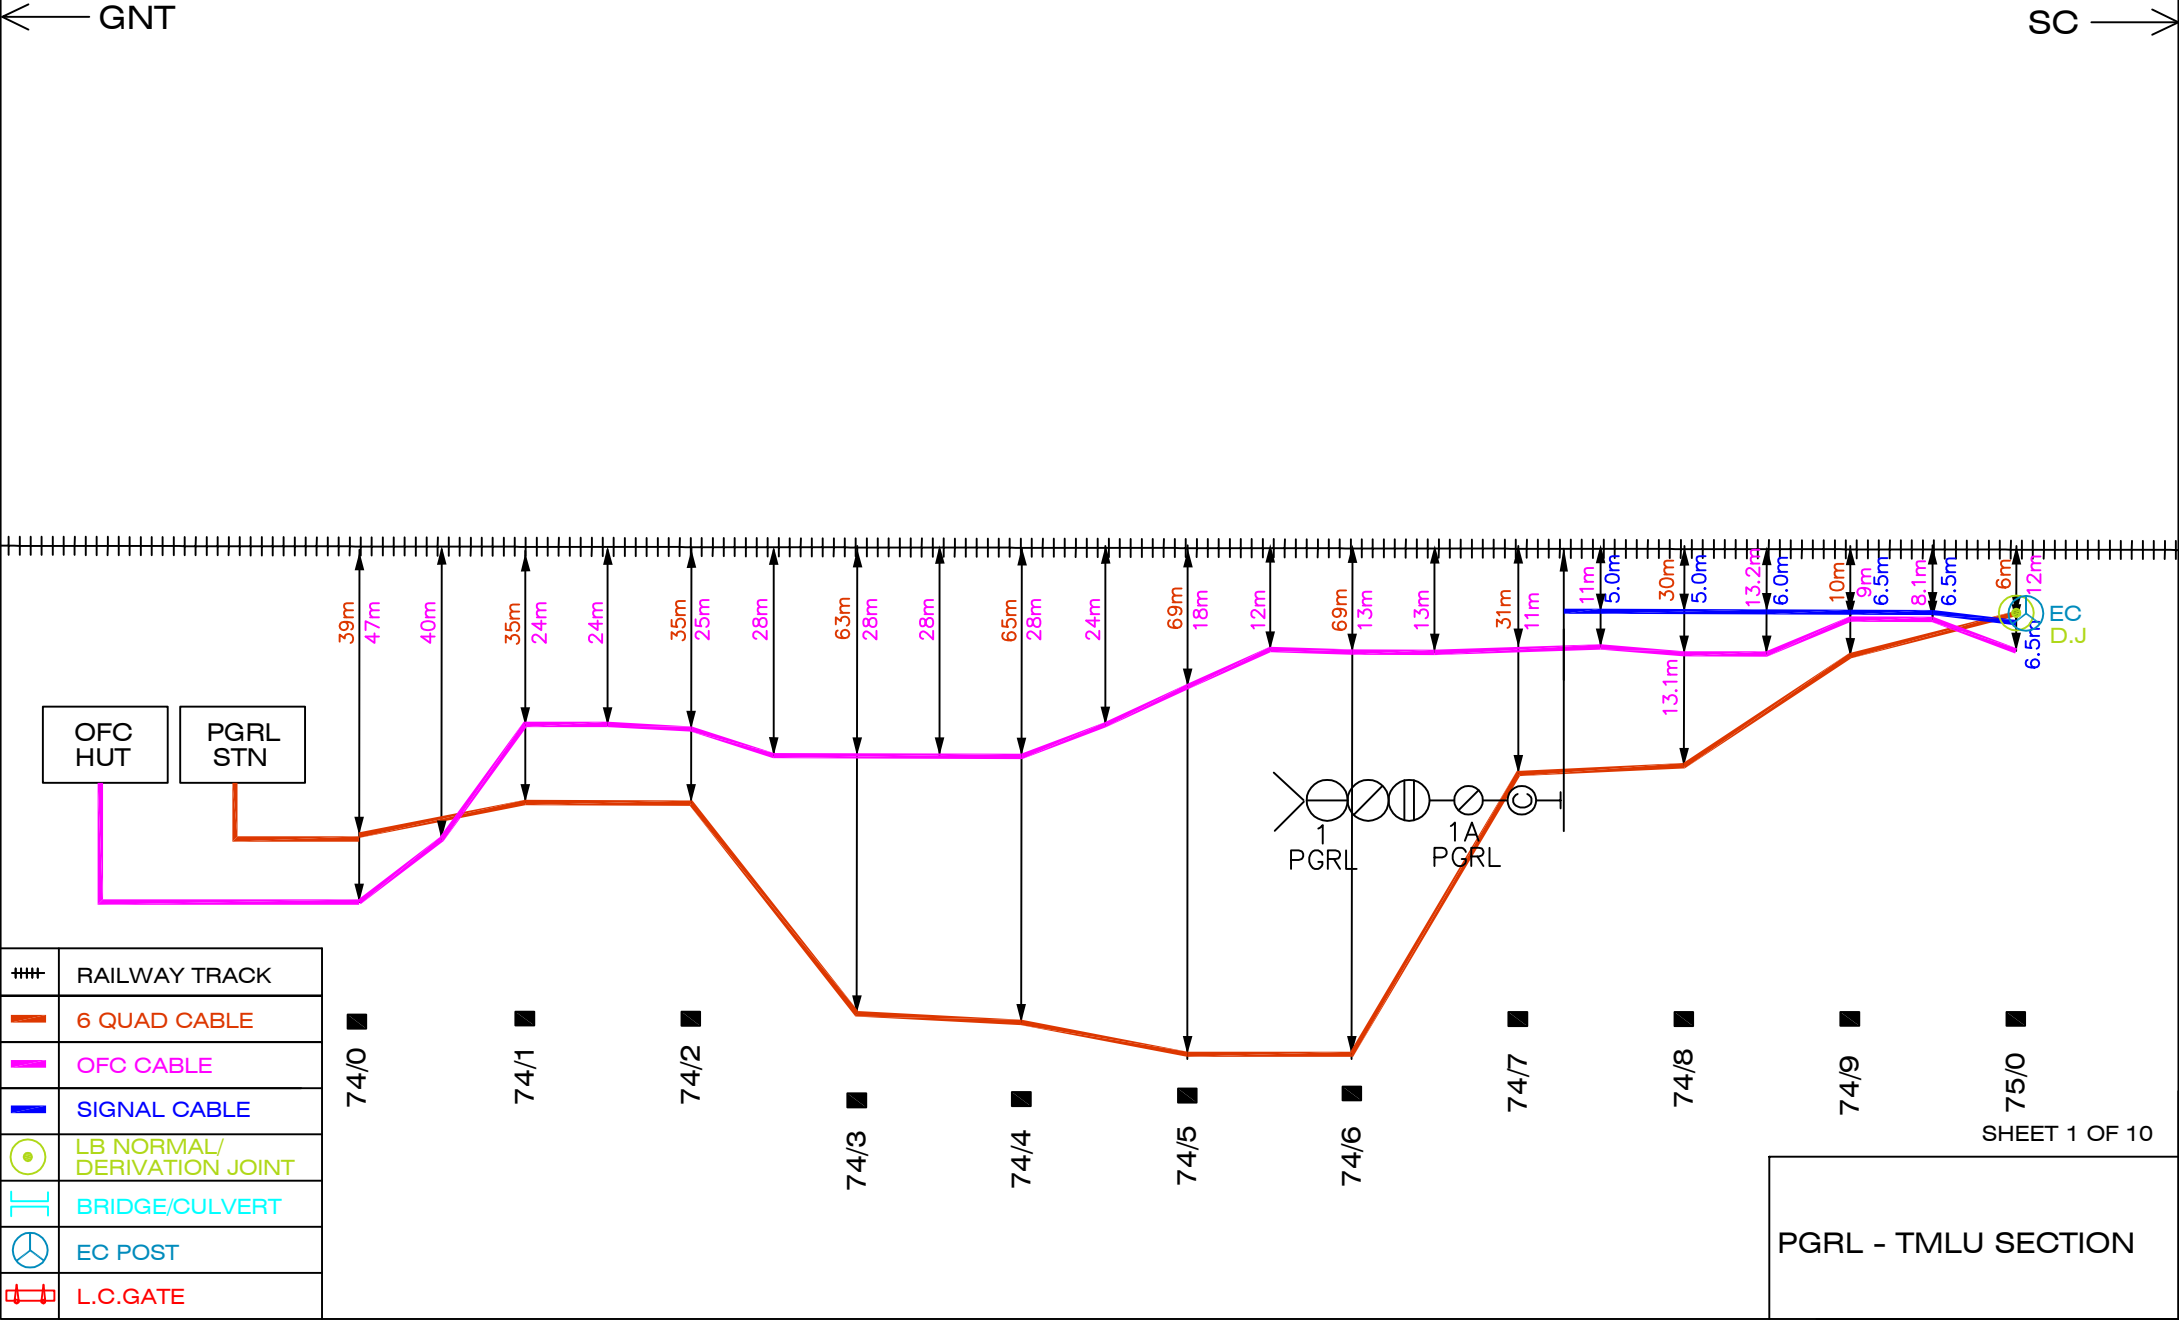

# PIDUGURALLA-TUMMALACHERVU

## 6 QUAD, OFC & SIGNAL CABLE PATH

← GNT
SC →

| ##                                     | RAILWAY TRACK                  |
|----------------------------------------|--------------------------------|
| <span style="color: orange;">—</span>  | 6 QUAD CABLE                   |
| <span style="color: magenta;">—</span> | OFC CABLE                      |
| <span style="color: blue;">—</span>    | SIGNAL CABLE                   |
|                                        | LB NORMAL/<br>DERIVATION JOINT |
|                                        | BRIDGE/CULVERT                 |
|                                        | EC POST                        |
|                                        | L.C.GATE                       |


1D  
PGRL


SHEET 2 OF 10

PGRL - TMLU SECTION

## PGRL - TMLU SECTION


PGRL - TMLU SECTION

PIDUGURALLA-TUMMALACHERVU  
6 QUAD, OFC & SIGNAL CABLE PATH

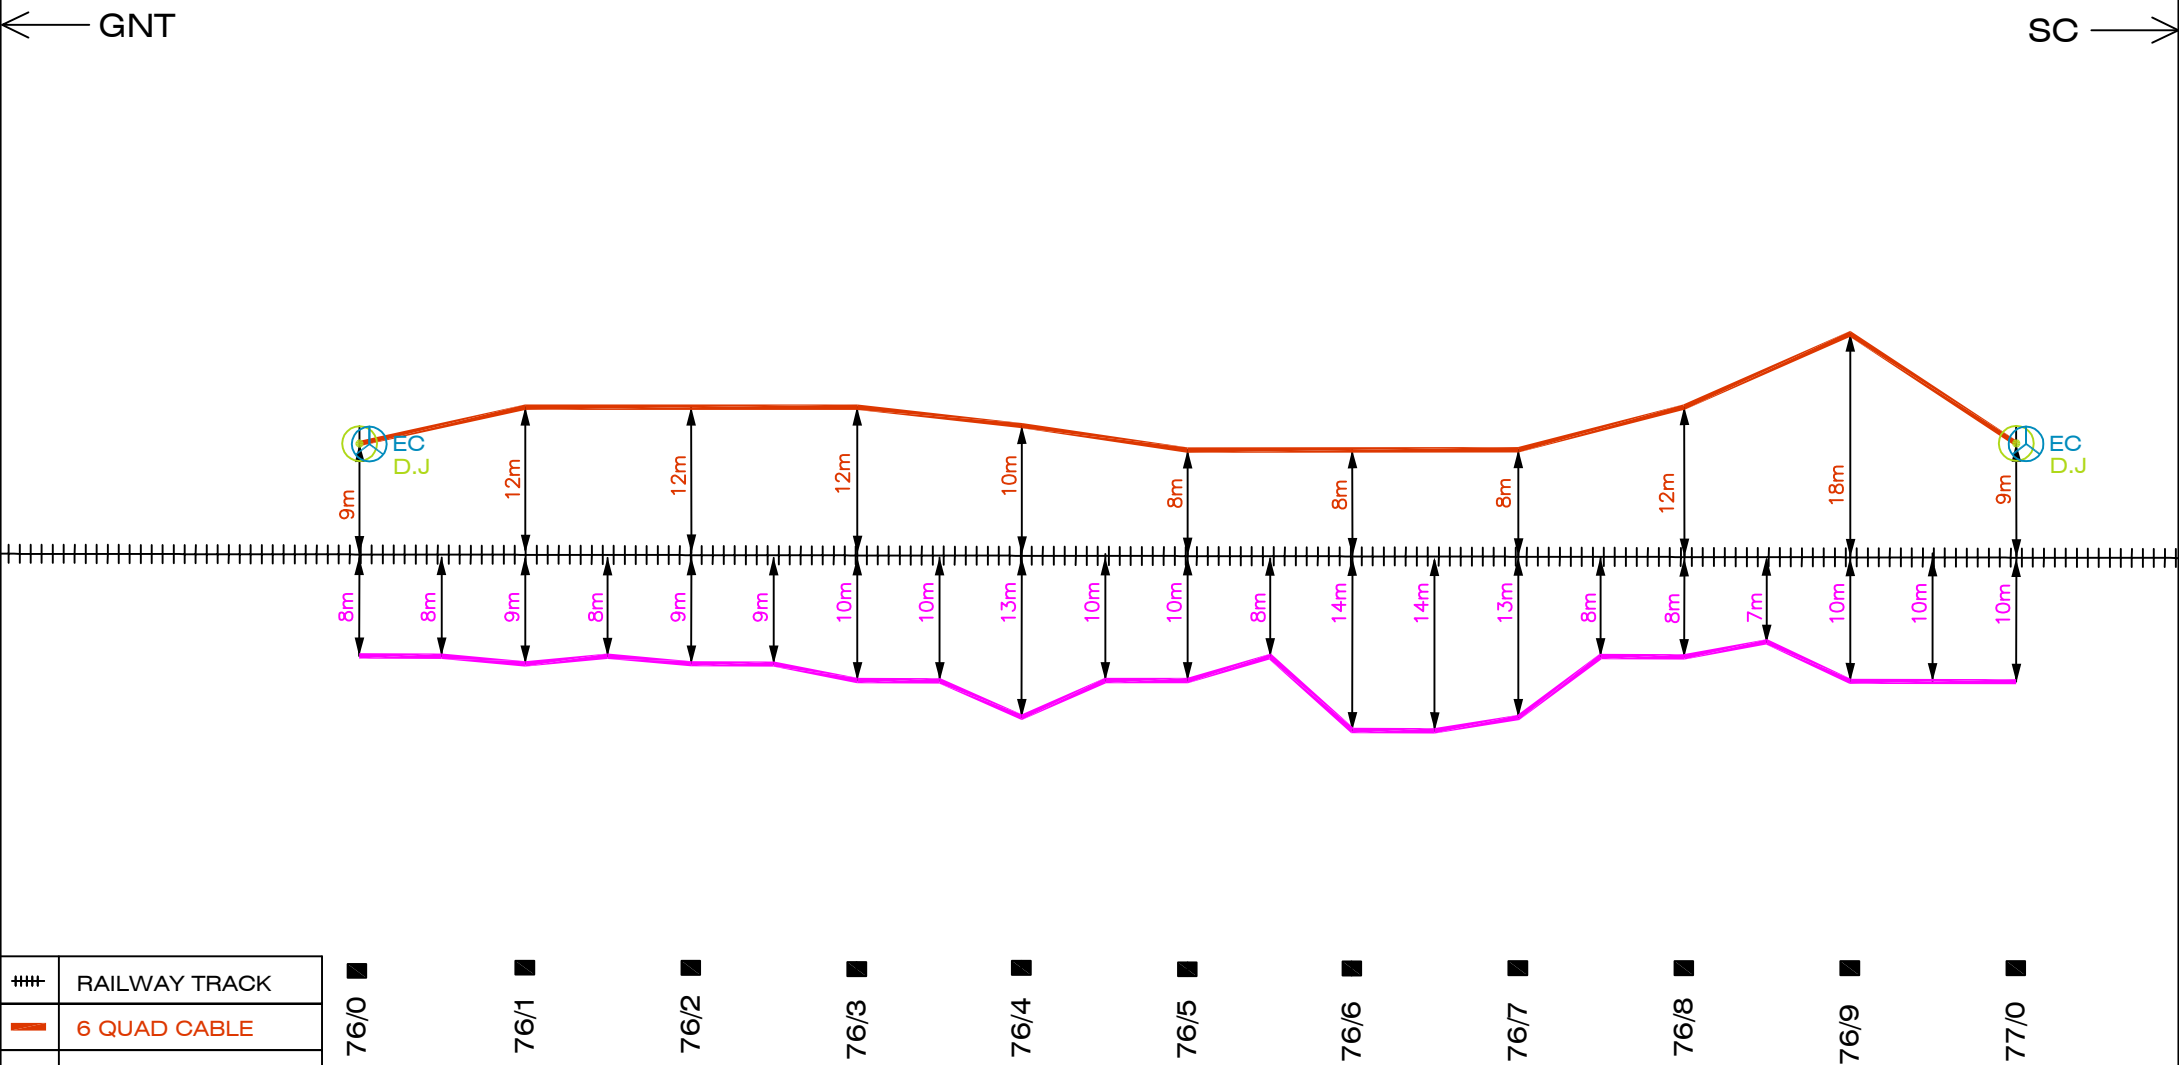


|    |                                |
|----|--------------------------------|
| ## | RAILWAY TRACK                  |
|    | 6 QUAD CABLE                   |
|    | OFC CABLE                      |
|    | SIGNAL CABLE                   |
|    | LB NORMAL/<br>DERIVATION JOINT |
|    | BRIDGE/CULVERT                 |
|    | EC POST                        |
|    | L.C.GATE                       |

PIDUGURALLA-TUMMALACHERVU  
6 QUAD, OFC & SIGNAL CABLE PATH

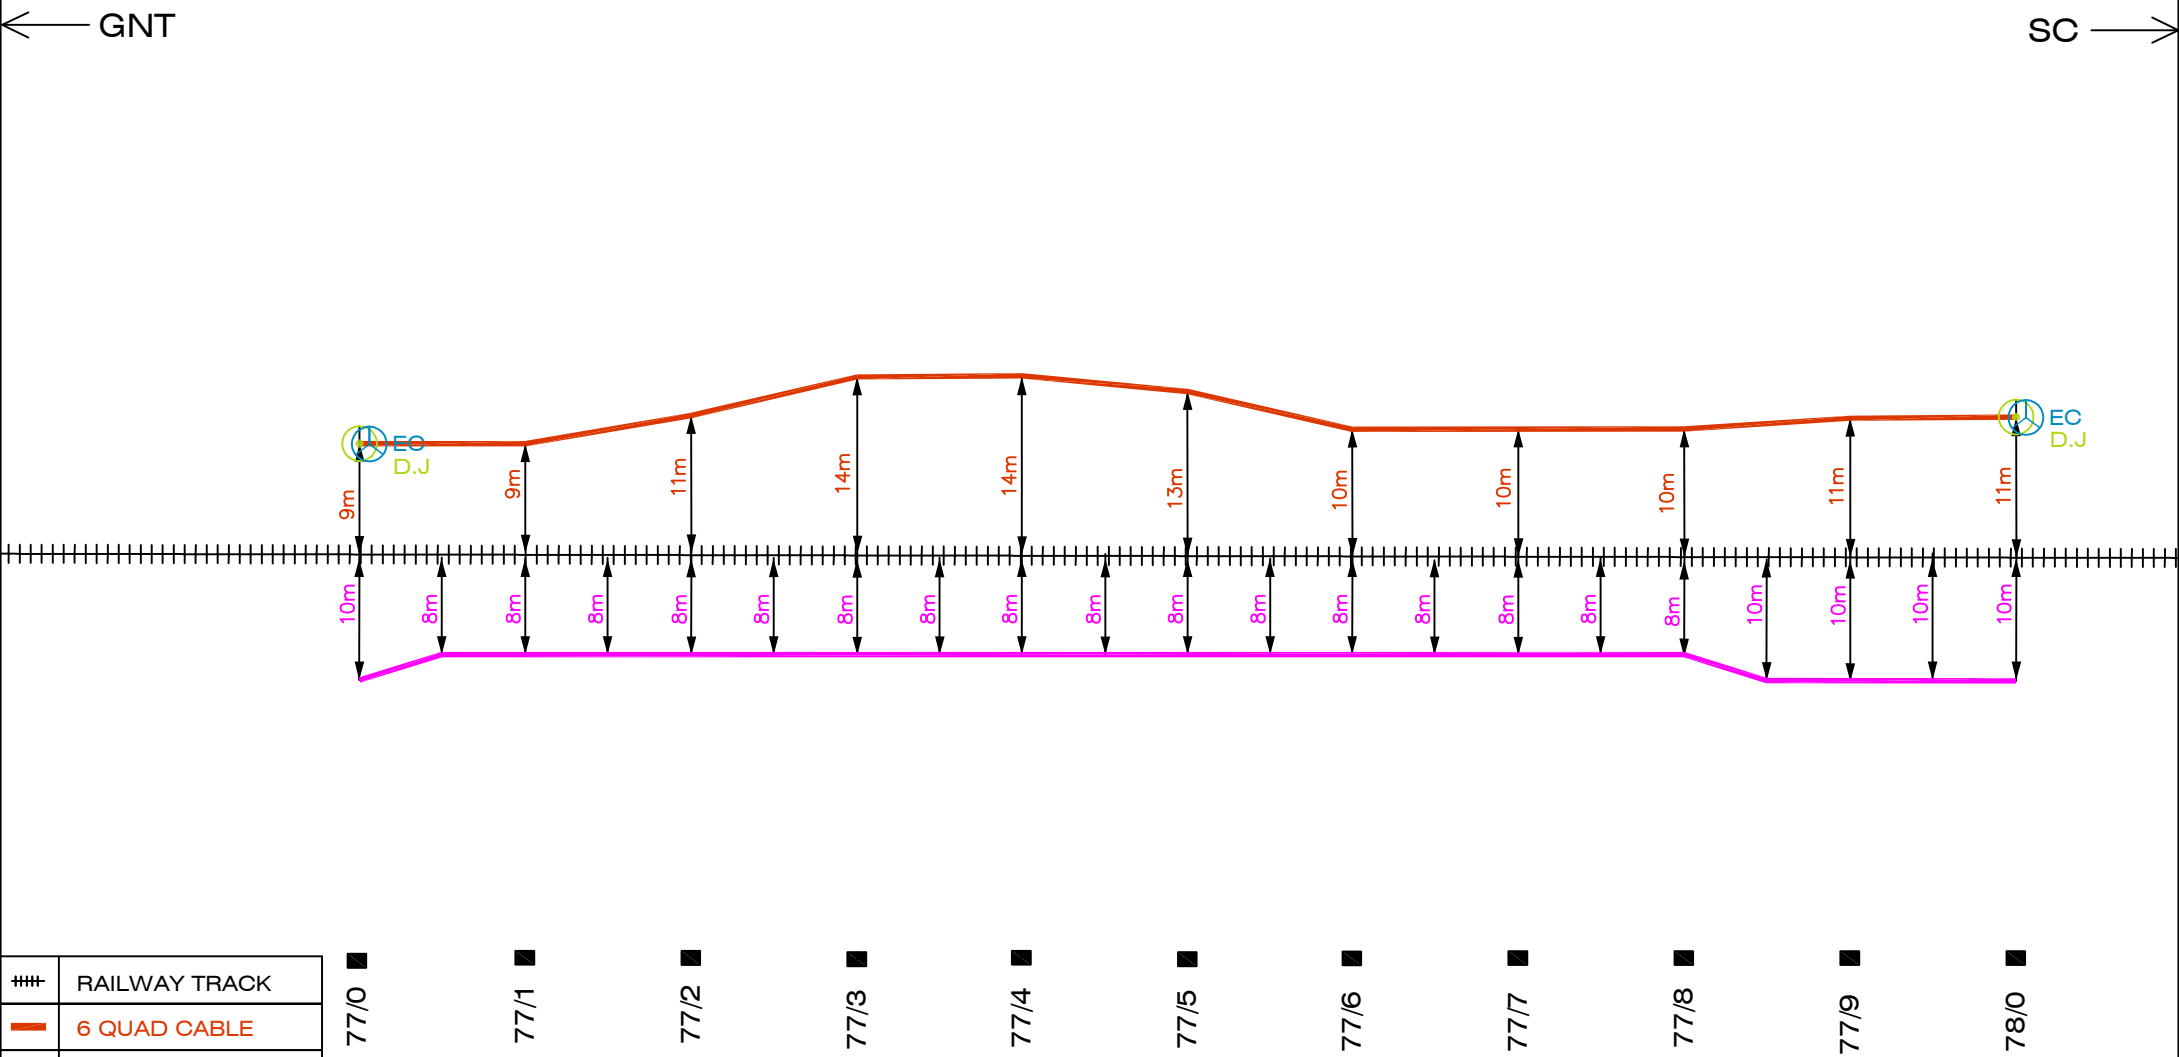


| ### | RAILWAY TRACK                  |
|-----|--------------------------------|
|     | 6 QUAD CABLE                   |
|     | OFC CABLE                      |
|     | SIGNAL CABLE                   |
|     | LB NORMAL/<br>DERIVATION JOINT |
|     | BRIDGE/CULVERT                 |
|     | EC POST                        |
|     | L.C.GATE                       |

PIDUGURALLA-TUMMALACHERVU  
6 QUAD, OFC & SIGNAL CABLE PATH

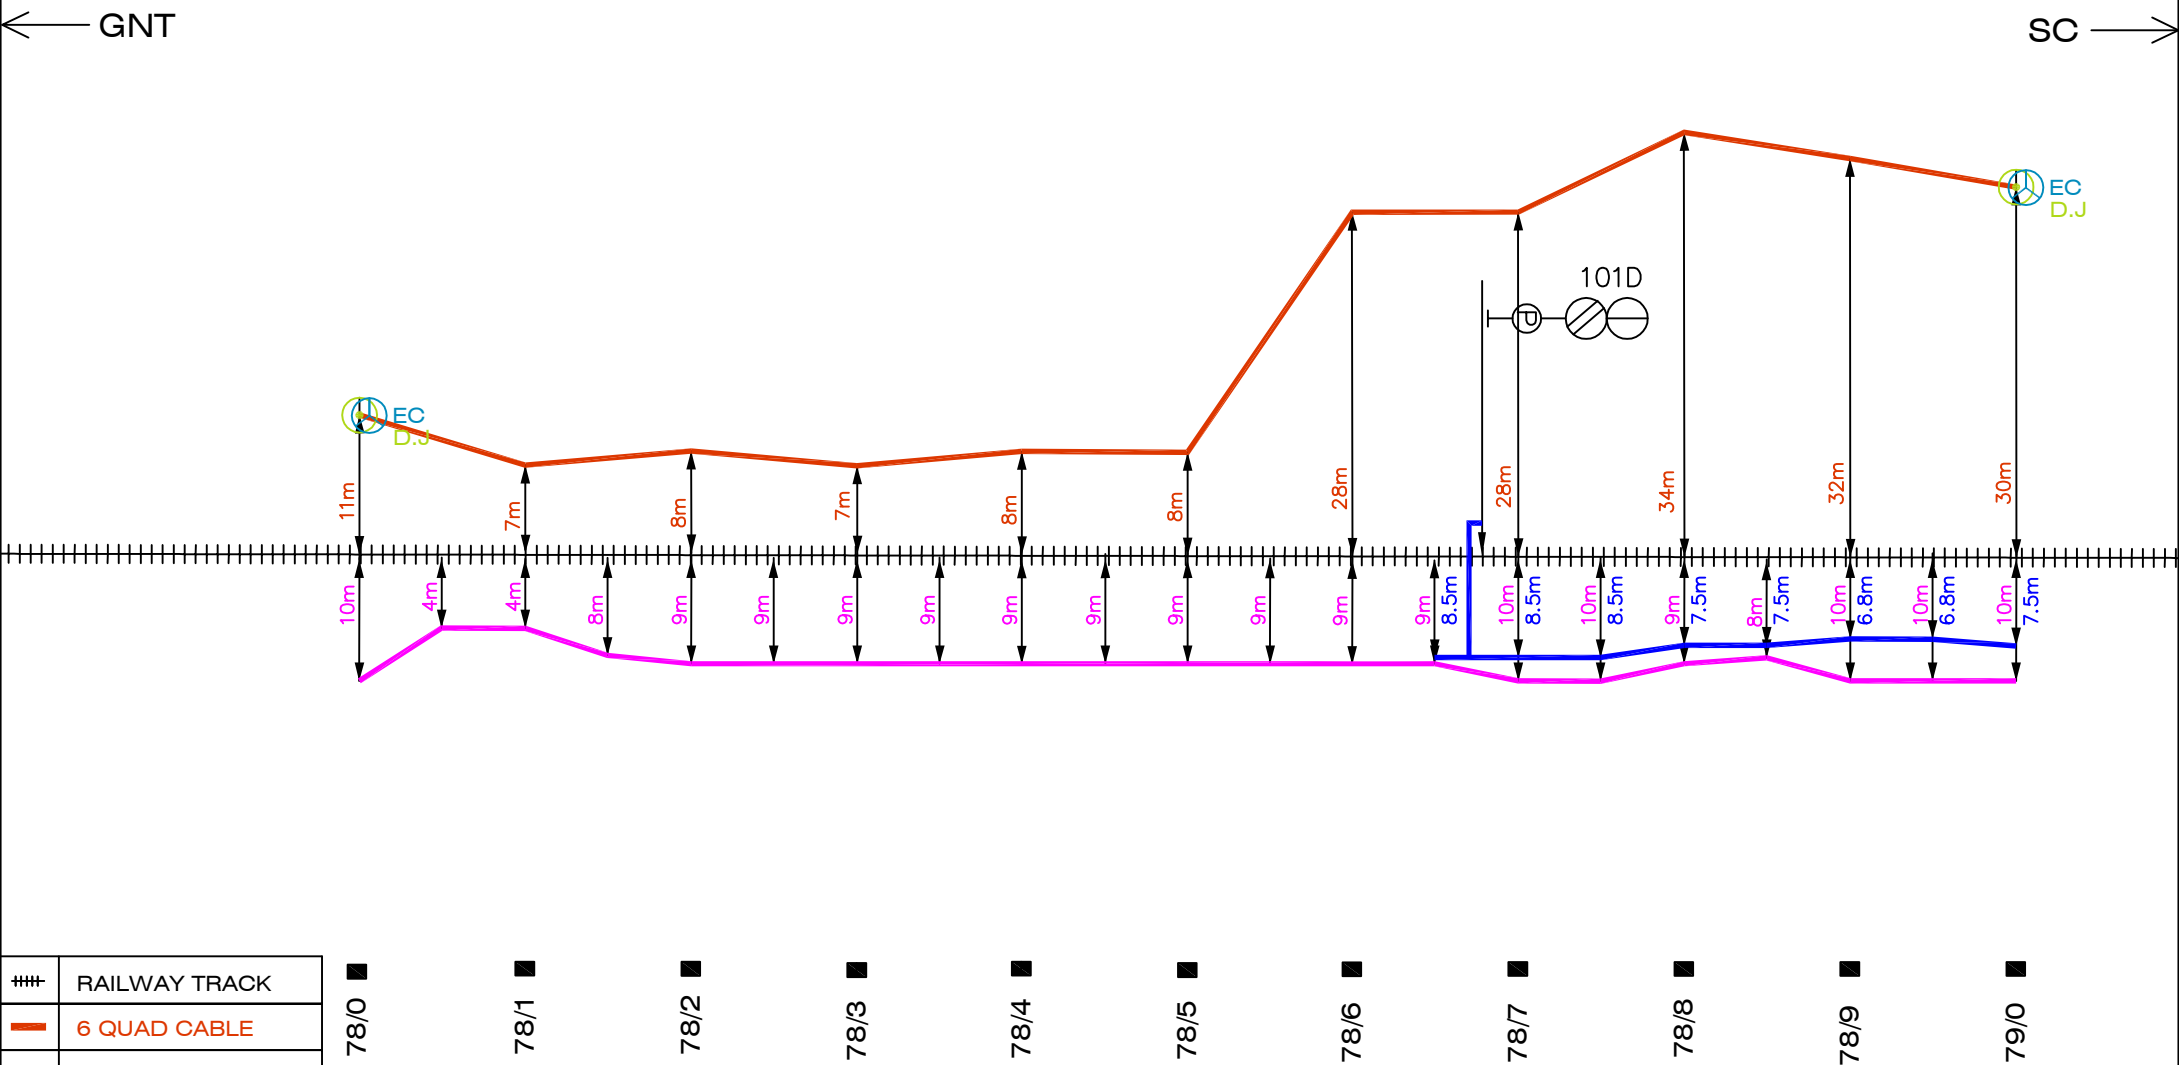


| ## | RAILWAY TRACK                  |
|----|--------------------------------|
|    | 6 QUAD CABLE                   |
|    | OFC CABLE                      |
|    | SIGNAL CABLE                   |
|    | LB NORMAL/<br>DERIVATION JOINT |
|    | EC POST                        |
|    | L.C.GATE                       |

PIDUGURALLA-TUMMALACHERVU  
6 QUAD, OFC & SIGNAL CABLE PATH

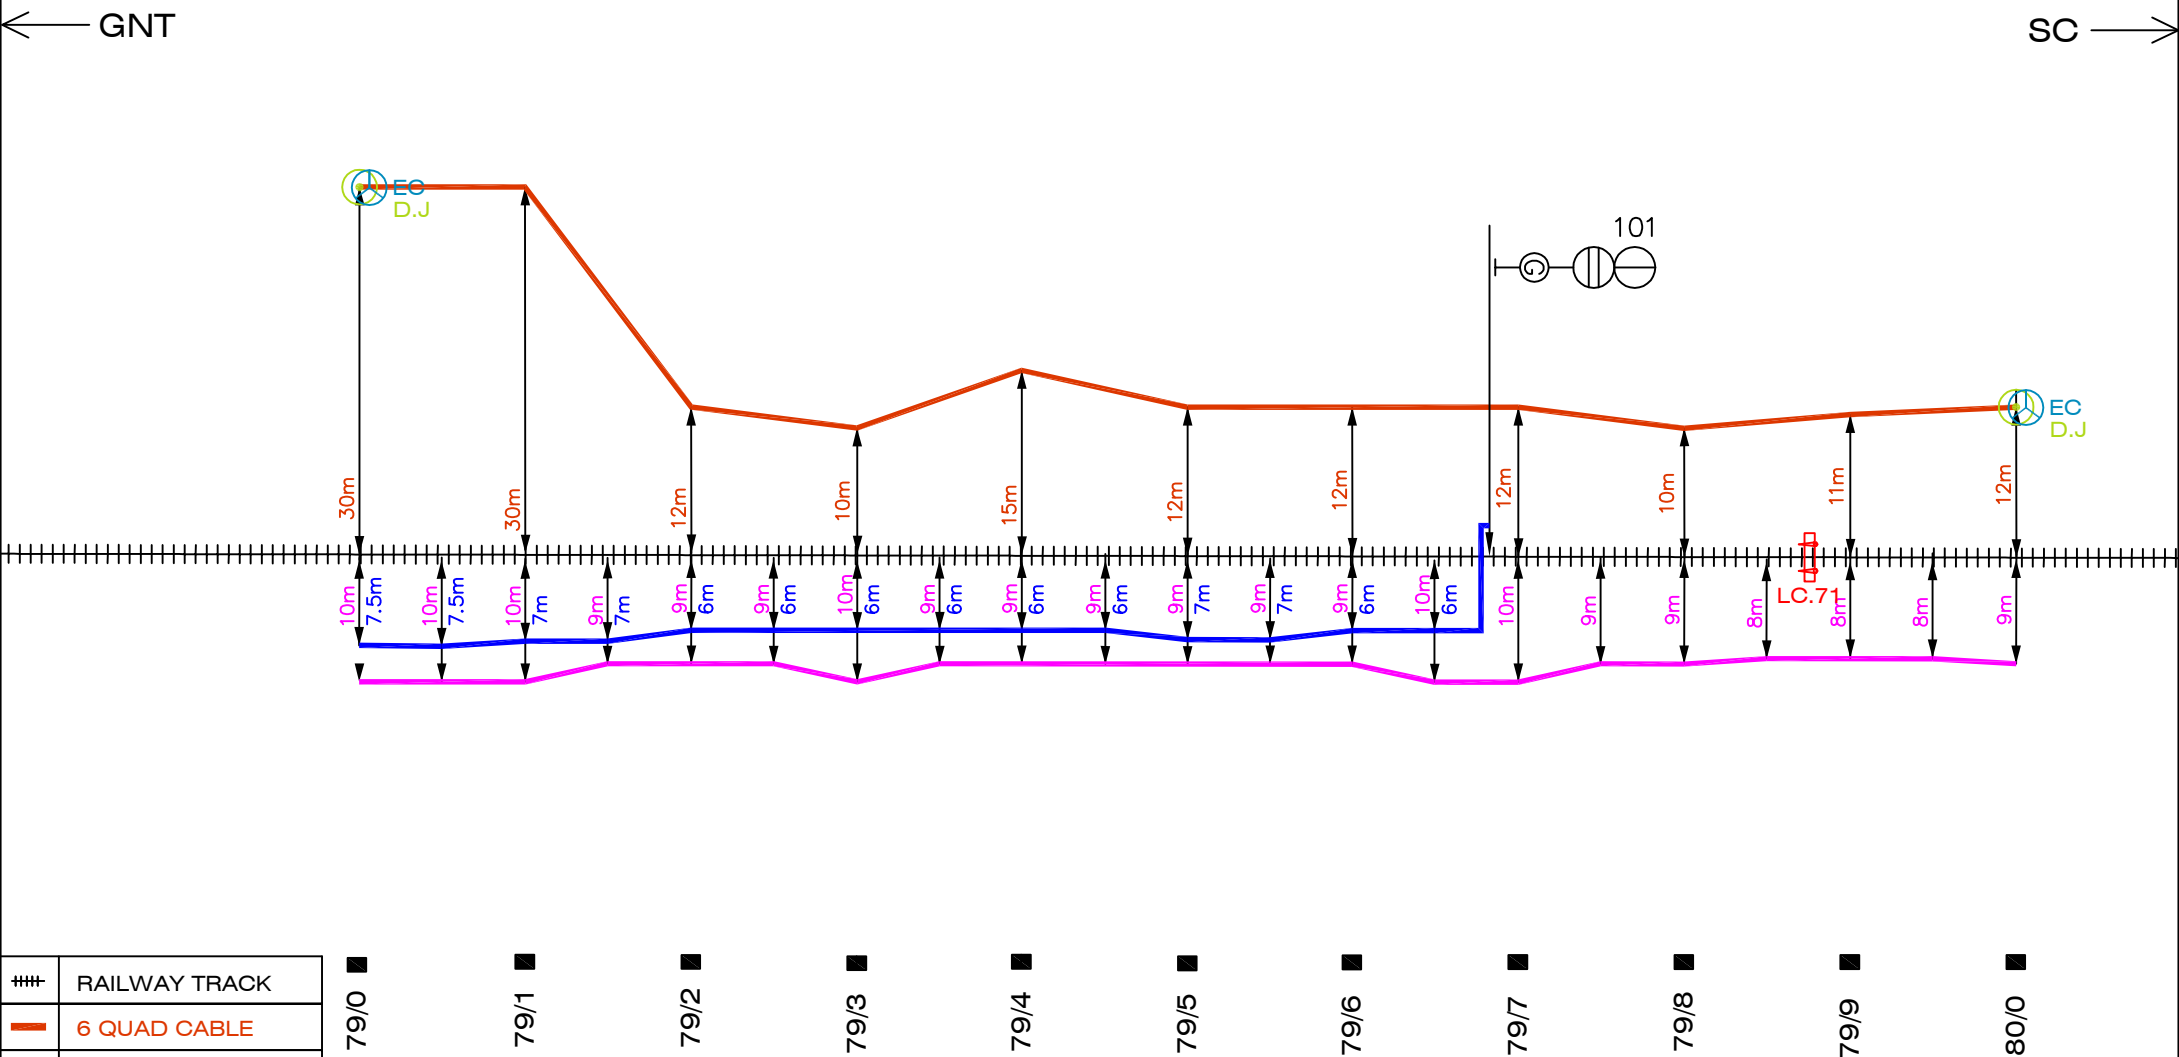


| ## | RAILWAY TRACK                  |
|----|--------------------------------|
|    | 6 QUAD CABLE                   |
|    | OFC CABLE                      |
|    | SIGNAL CABLE                   |
|    | LB NORMAL/<br>DERIVATION JOINT |
|    | BRIDGE/CULVERT                 |
|    | EC POST                        |
|    | L.C.GATE                       |

PIDUGURALLA-TUMMALACHERVU  
6 QUAD, OFC & SIGNAL CABLE PATH

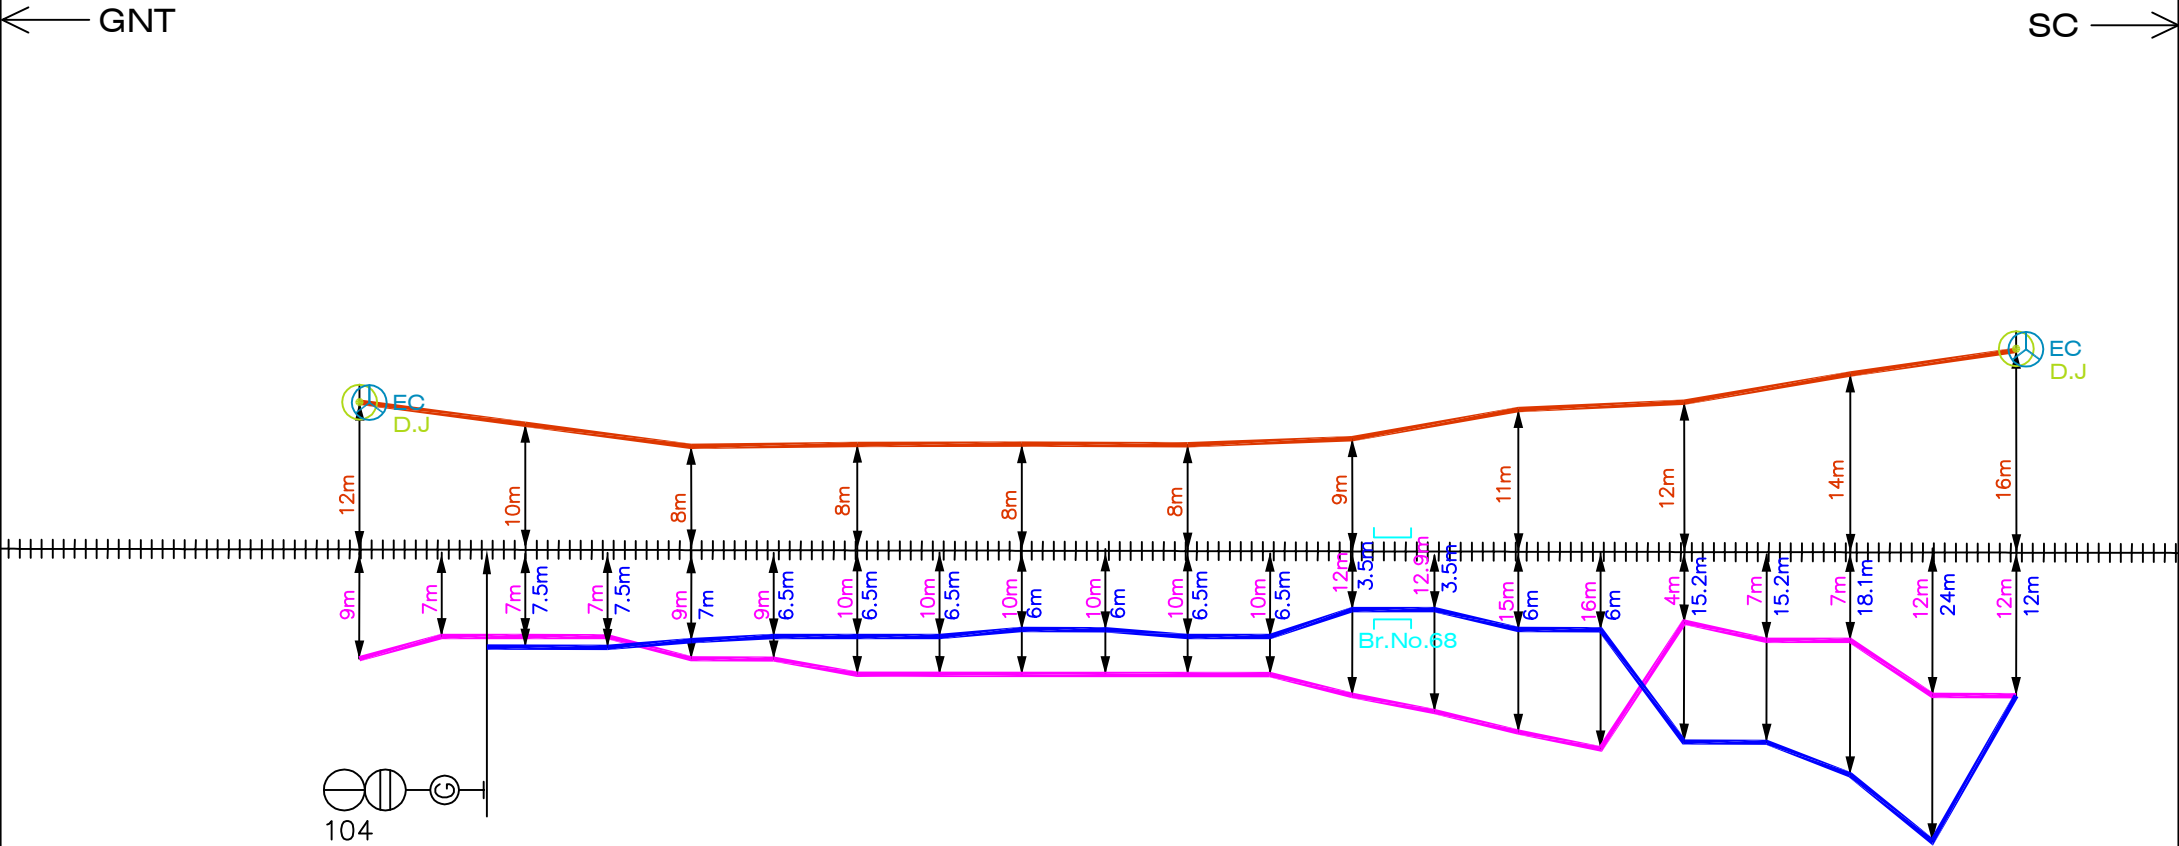


| ### | RAILWAY TRACK                  |
|-----|--------------------------------|
|     | 6 QUAD CABLE                   |
|     | OFC CABLE                      |
|     | SIGNAL CABLE                   |
|     | LB NORMAL/<br>DERIVATION JOINT |
|     | BRIDGE/CULVERT                 |
|     | EC POST                        |
|     | L.C.GATE                       |

PIDUGURALLA-TUMMALACHERVU  
6 QUAD, OFC & SIGNAL CABLE PATH

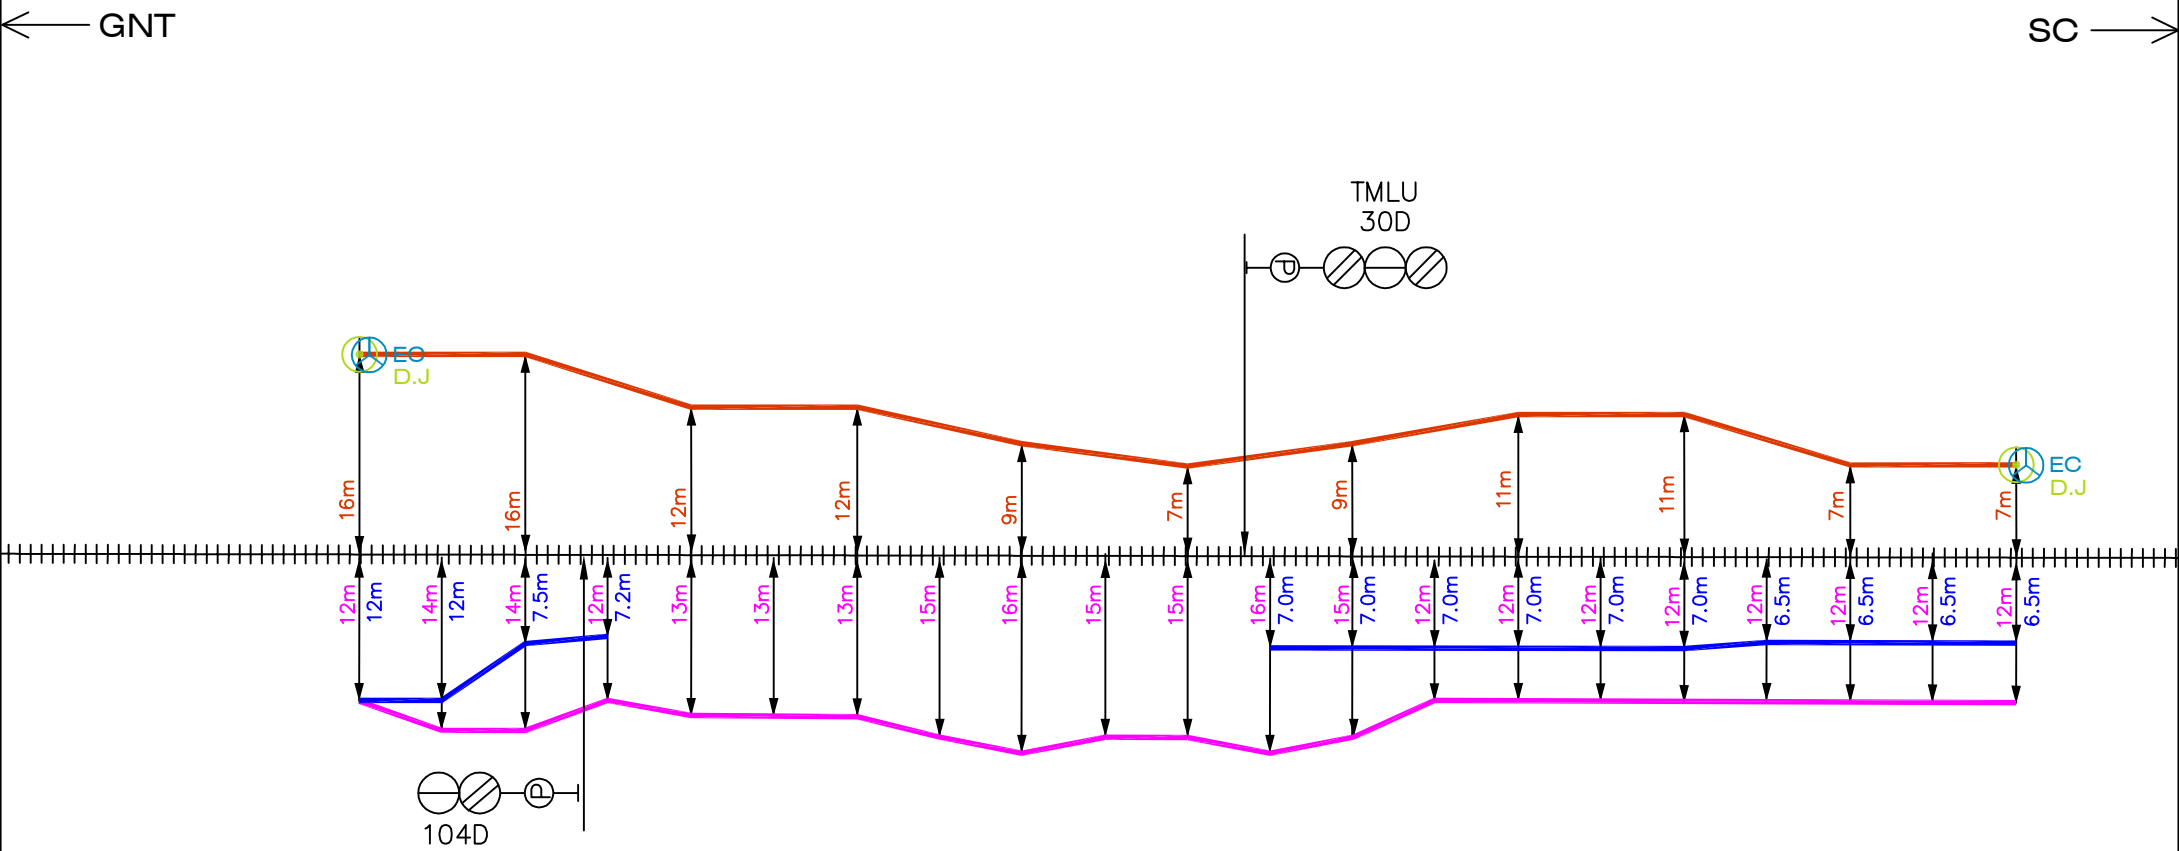


| ## | RAILWAY TRACK                  |
|----|--------------------------------|
|    | 6 QUAD CABLE                   |
|    | OFC CABLE                      |
|    | SIGNAL CABLE                   |
|    | LB NORMAL/<br>DERIVATION JOINT |
|    | BRIDGE/CULVERT                 |
|    | EC POST                        |
|    | L.C.GATE                       |

PIDUGURALLA-TUMMALACHERVU  
6 QUAD, OFC & SIGNAL CABLE PATH

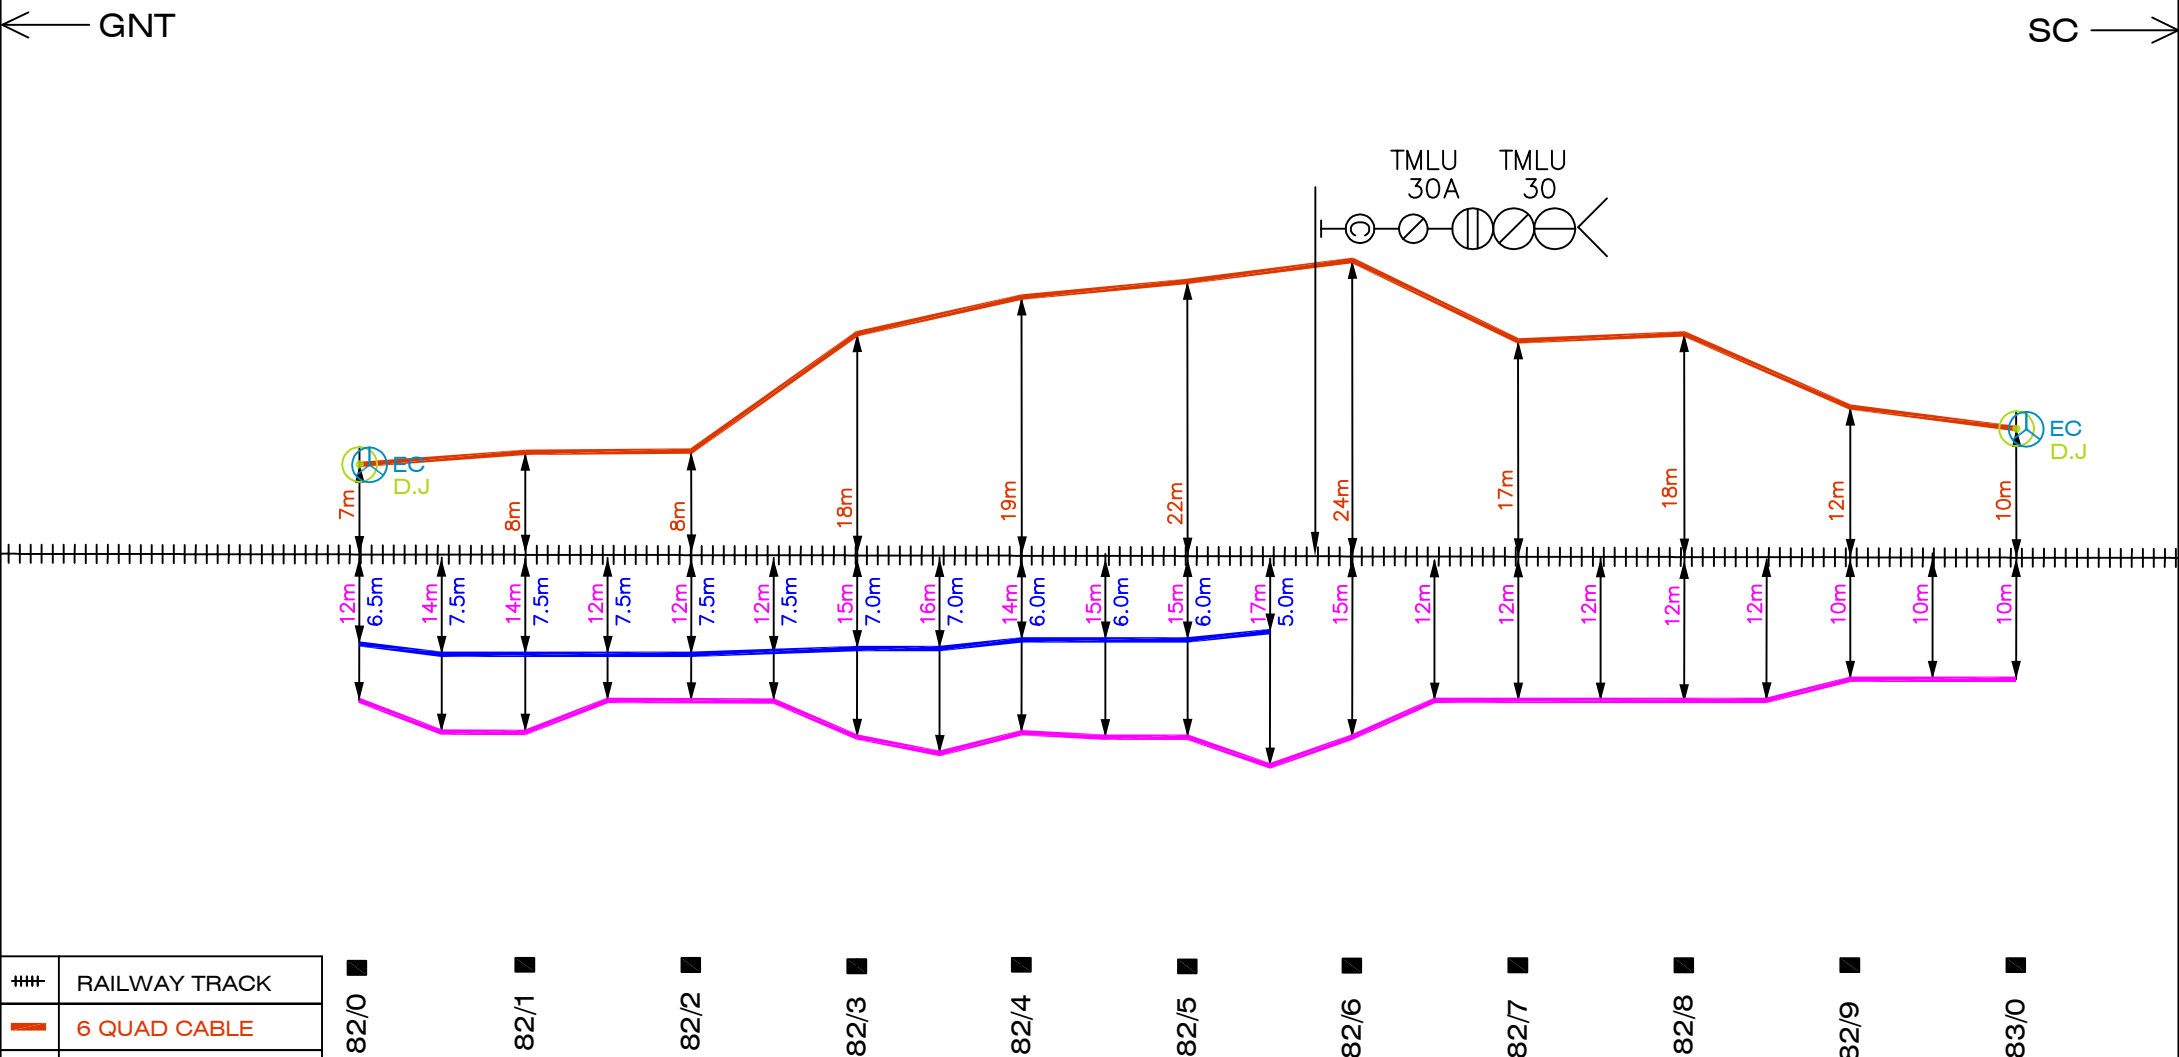

|    |                                |
|----|--------------------------------|
| ## | RAILWAY TRACK                  |
|    | 6 QUAD CABLE                   |
|    | OFC CABLE                      |
|    | SIGNAL CABLE                   |
|    | LB NORMAL/<br>DERIVATION JOINT |
|    | BRIDGE/CULVERT                 |
|    | EC POST                        |
|    | L.C.GATE                       |

PIDUGURALLA-TUMMALACHERVU  
6 QUAD, OFC & SIGNAL CABLE PATH

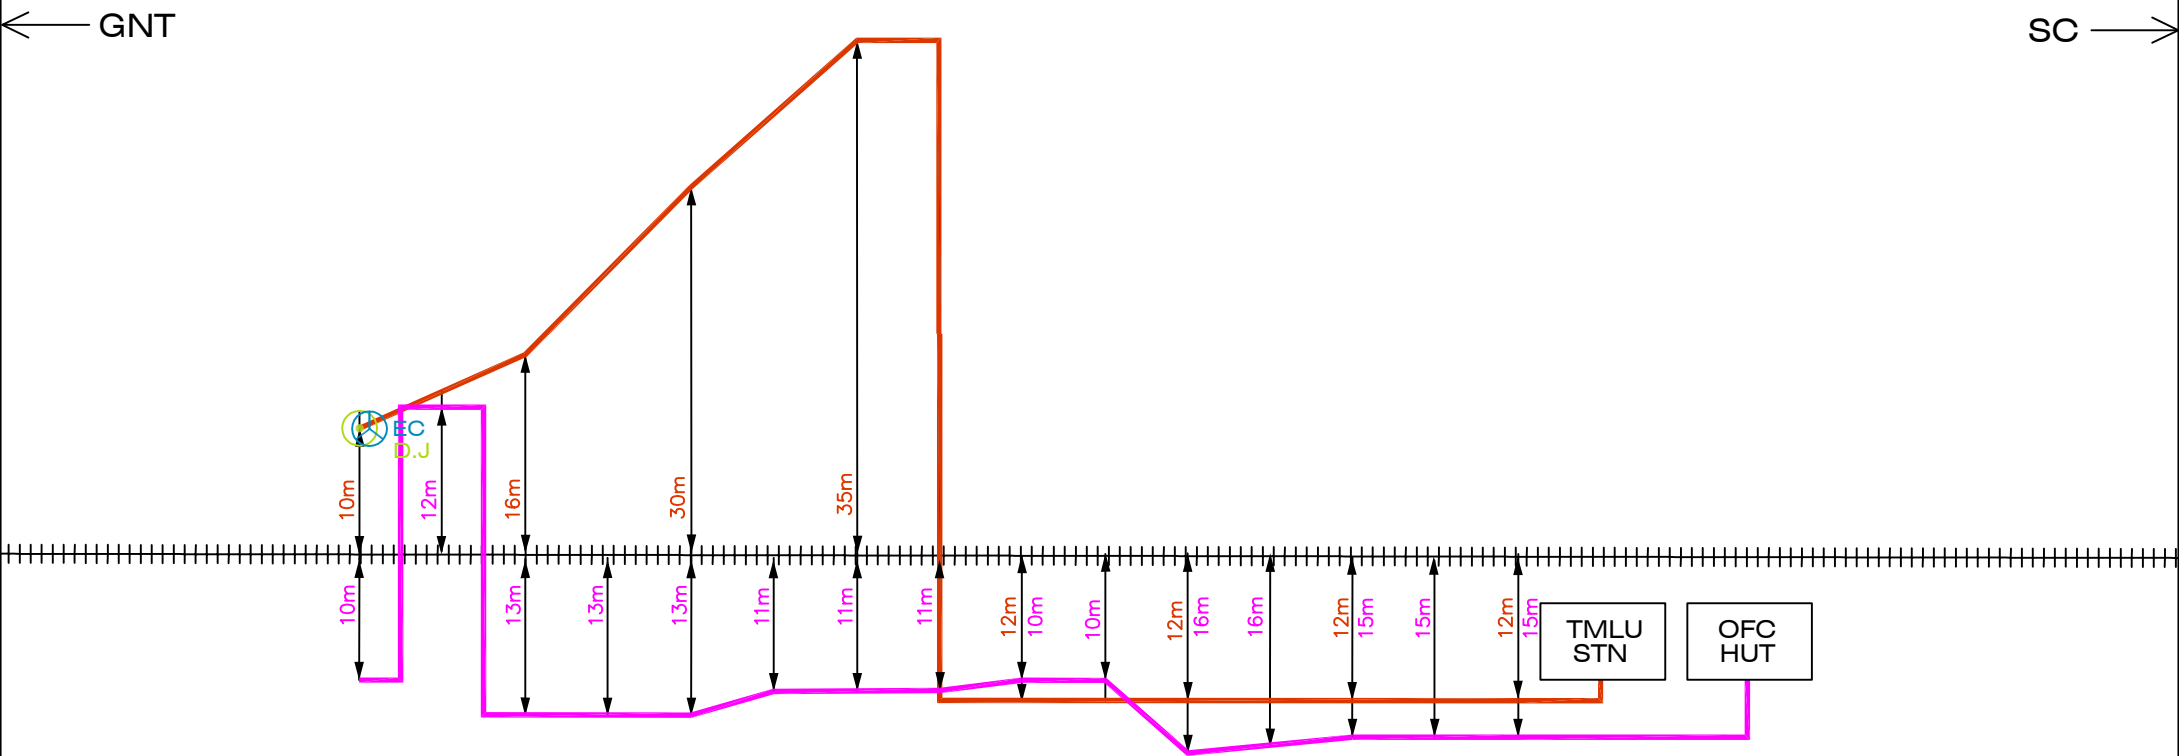

|    |                                |
|----|--------------------------------|
| ## | RAILWAY TRACK                  |
|    | 6 QUAD CABLE                   |
|    | OFC CABLE                      |
|    | SIGNAL CABLE                   |
|    | LB NORMAL/<br>DERIVATION JOINT |
|    | BRIDGE/CULVERT                 |
|    | EC POST                        |
|    | L.C.GATE                       |

83/0 ■      83/1 ■      83/2 ■      83/3 ■      83/4 ■      83/5 ■      83/6 ■      83/7 ■

|         |                                    |          |                                  |                             |                              |                             |                     |
|---------|------------------------------------|----------|----------------------------------|-----------------------------|------------------------------|-----------------------------|---------------------|
| —       |                                    |          |                                  |                             |                              |                             | PGRL - TMLU SECTION |
| ALT No. | (M.NAGESWARA<br>RAO NAIK)<br>SSE/D | AGM/RCIL | (N.SRINIVASA NAIK)<br>SSE/S/PGRL | (N.SAMBASIVA)<br>SSE/T/NDKD | (D.SARATH BABU)<br>ADSTE/GNT | (B.LAKSHMAN)<br>Sr.DSTE/GNT |                     |