


	POWER CABLE CROSSING		TRACK (Double Line)		OFC
	MLC		TRACK (Single Line)		'6' QUAD
	UMLC		ROB		'4' QUAD
	ILC		GIRDER BRIDGE		'6' QUAD+ '4' QUAD
	OUT OF BOUNDARY		CONCRETE BRIDGE		IB(OFC+ '6' QUAD)
	OCCUPIED BY FORMER INSIDE BOUNDARY		EC SOCKET		OFC+ '4' QUAD



	DRAWN	SIGNAL & TELECOMMUNICATIONS	
	SSE/TELE	OFC + QUAD UNDER GROUND CABLE ROUTE DIAGRAM BET : NANDALUR - TADIPATRI	
	ADSTE		
		SHEET	SHEETS
		57	147

LEGEND

	POWER CABLE CROSSING		TRACK (Double Line)		OFC
	MLC		TRACK (Single Line)		'6' QUAD
	UMLC		ROB		'4' QUAD
	ILC		GIRDER BRIDGE		'6' QUAD+ '4' QUAD
	OUT OF BOUNDRY		CONCRETE BRIDGE		IB(OFC+ '6' QUAD)
	OCCUPIED BY FORMER INSIDE BOUNDRY		EC SOCKET		OFC+ '4' QUAD

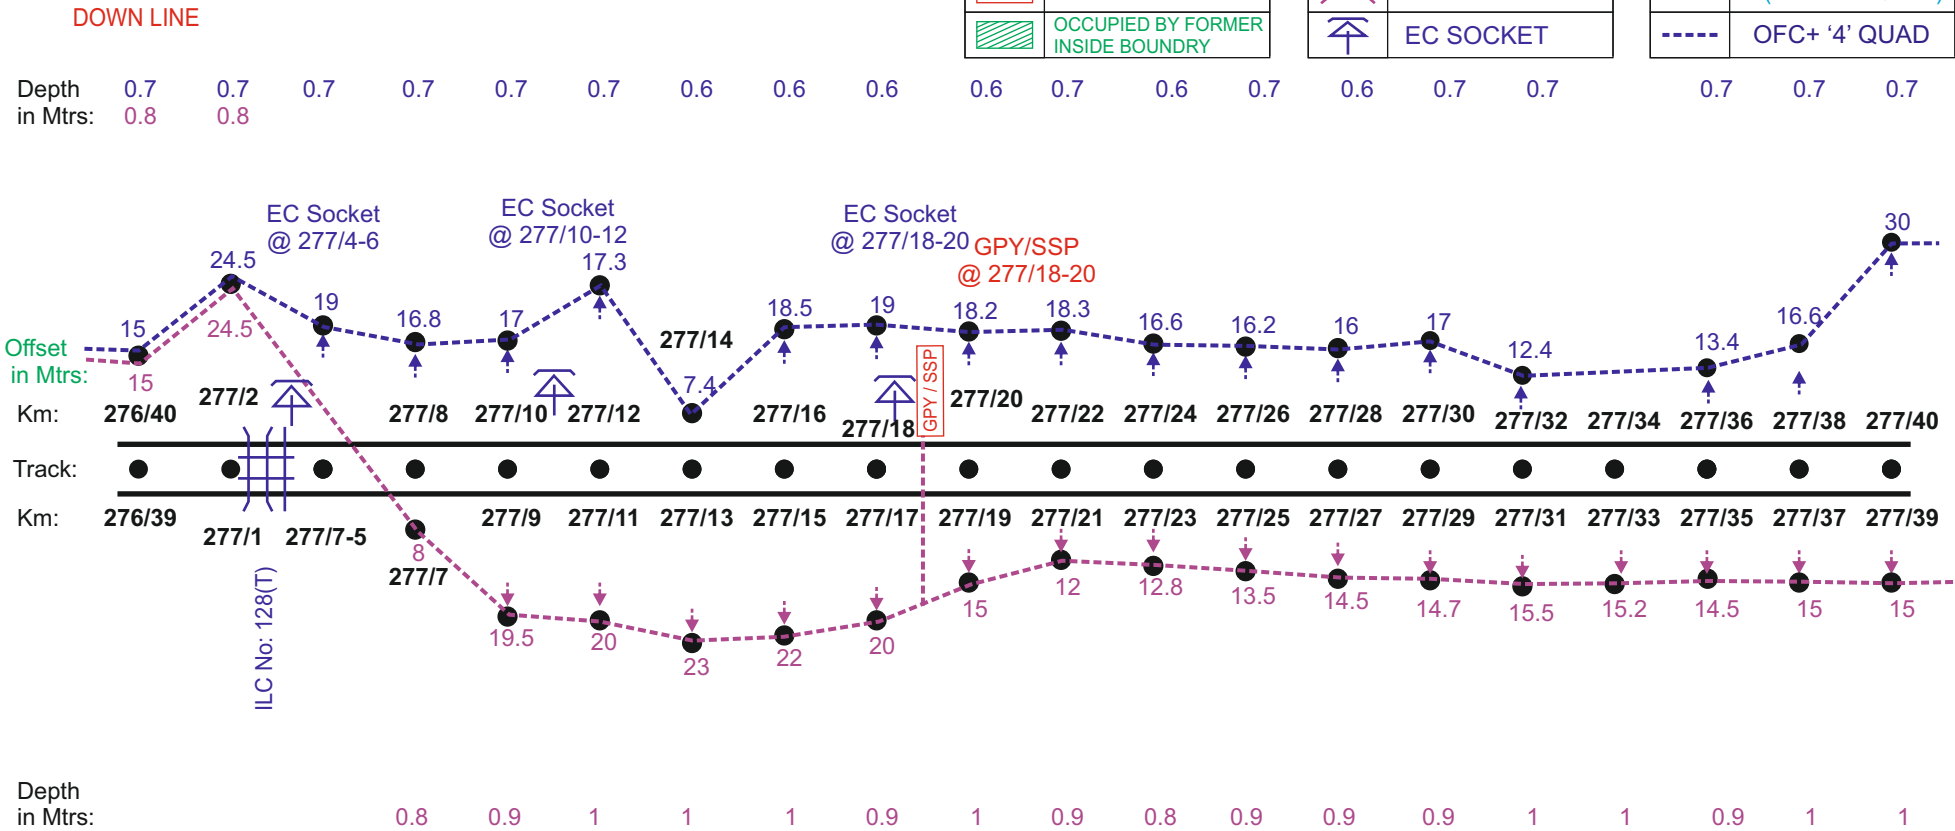

NOTE :- MEASUREMENT IN METERS FROM CENTER LINE OF THE TRACK.

	DRAWN	SIGNAL & TELECOMMUNICATIONS	
	SSE/TELE	OFC + QUAD UNDER GROUND CABLE ROUTE DIAGRAM BET : NANDALUR - TADIPATRI	
	ADSTE		
		SHEET	SHEETS
		58	147


	POWER CABLE CROSSING		TRACK (Double Line)		OFC
	MLC		TRACK (Single Line)		'6' QUAD
	UMLC		ROB		'4' QUAD
	ILC		GIRDER BRIDGE		'6' QUAD+ '4' QUAD
	OUT OF BOUNDRY		CONCRETE BRIDGE		IB(OFC+ '6' QUAD)
	OCCUPIED BY FORMER INSIDE BOUNDRY		EC SOCKET		OFC+ '4' QUAD



	DRAWN	SIGNAL & TELECOMMUNICATIONS	
	SSE/TELE	OFC + QUAD UNDER GROUND CABLE ROUTE DIAGRAM BET : NANDALUR - TADIPATRI	
	ADSTE		
		SHEET	SHEETS
		59	147

LEGEND

	POWER CABLE CROSSING		TRACK (Double Line)		OFC
	MLC		TRACK (Single Line)		'6' QUAD
	UMLC		ROB		'4' QUAD
	ILC		GIRDER BRIDGE		'6' QUAD+ '4 QUAD
	OUT OF BOUNDRY		CONCRETE BRIDGE		IB(OFC+ '6' QUAD)
	OCCUPIED BY FORMER INSIDE BOUNDRY		EC SOCKET		OFC+ '4' QUAD

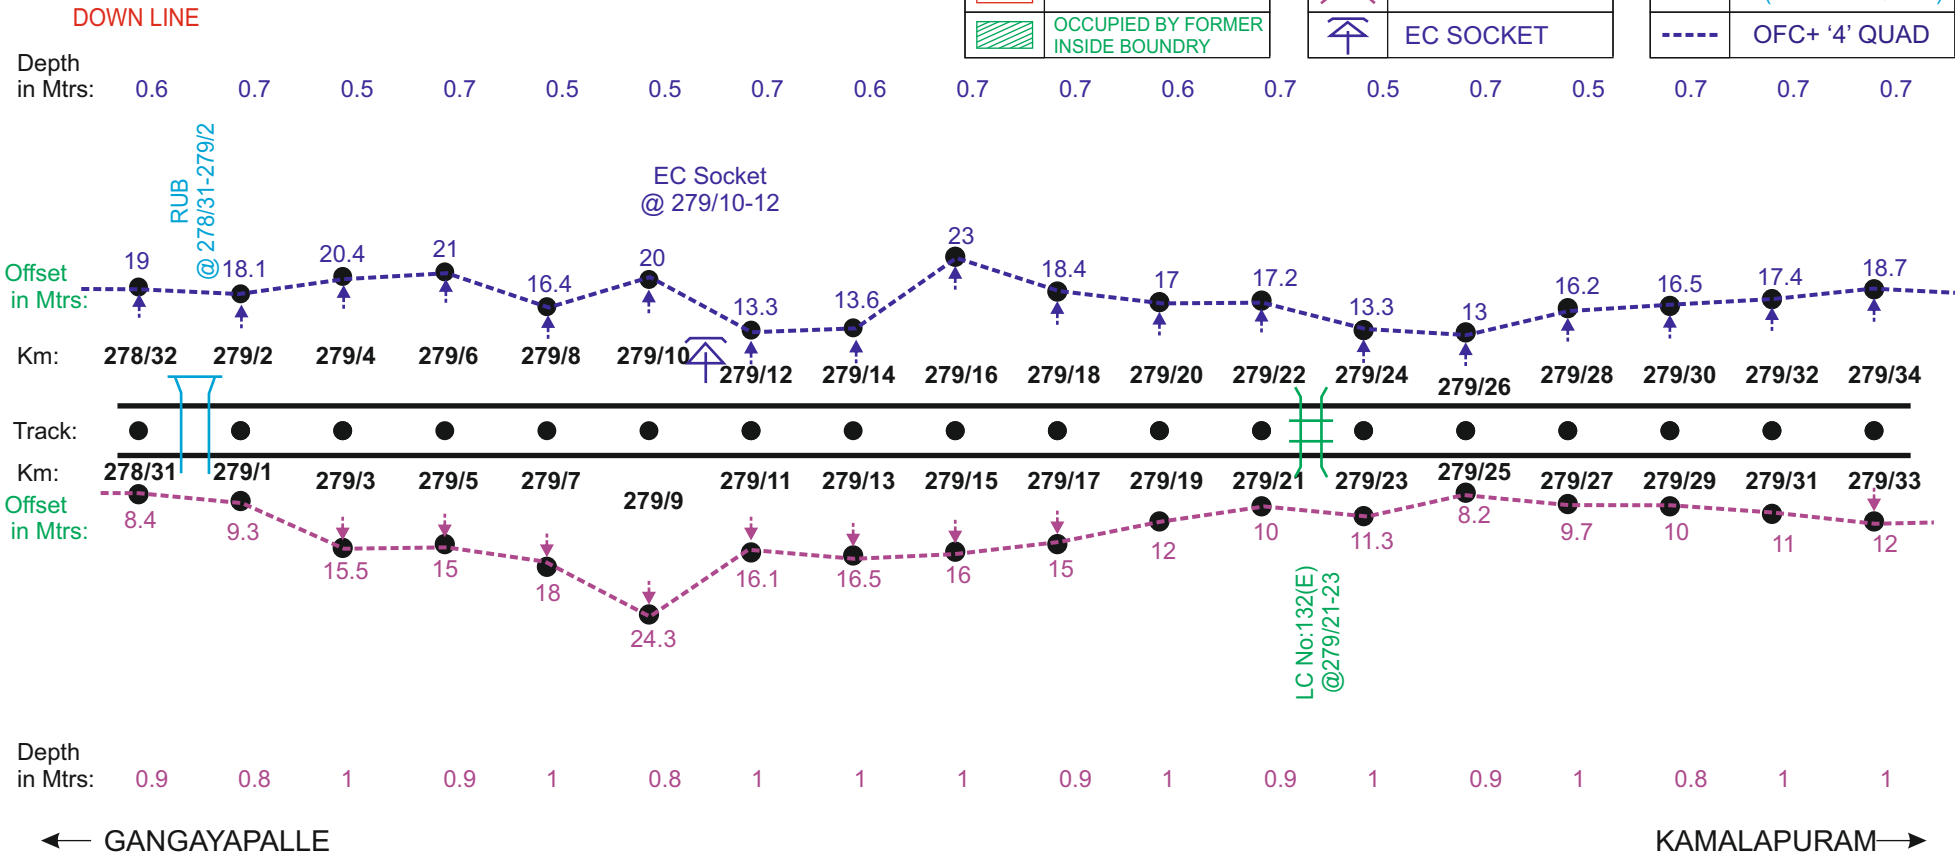


NOTE :- MEASUREMENT IN METERS FROM CENTER LINE OF THE TRACK.

	DRAWN	SIGNAL & TELECOMMUNICATIONS	
	SSE/TELE	OFC + QUAD UNDER GROUND CABLE ROUTE DIAGRAM BET : NANDALUR - TADIPATRI	
	ADSTE		
		SHEET	SHEETS
		60	147

LEGEND

	POWER CABLE CROSSING		TRACK (Double Line)		OFC
	MLC		TRACK (Single Line)		'6' QUAD
	UMLC		ROB		'4' QUAD
	ILC		GIRDER BRIDGE		'6' QUAD+ '4' QUAD
	OUT OF BOUNDRY		CONCRETE BRIDGE		IB(OFC+ '6' QUAD)
	OCCUPIED BY FORMER INSIDE BOUNDRY		EC SOCKET		OFC+ '4' QUAD

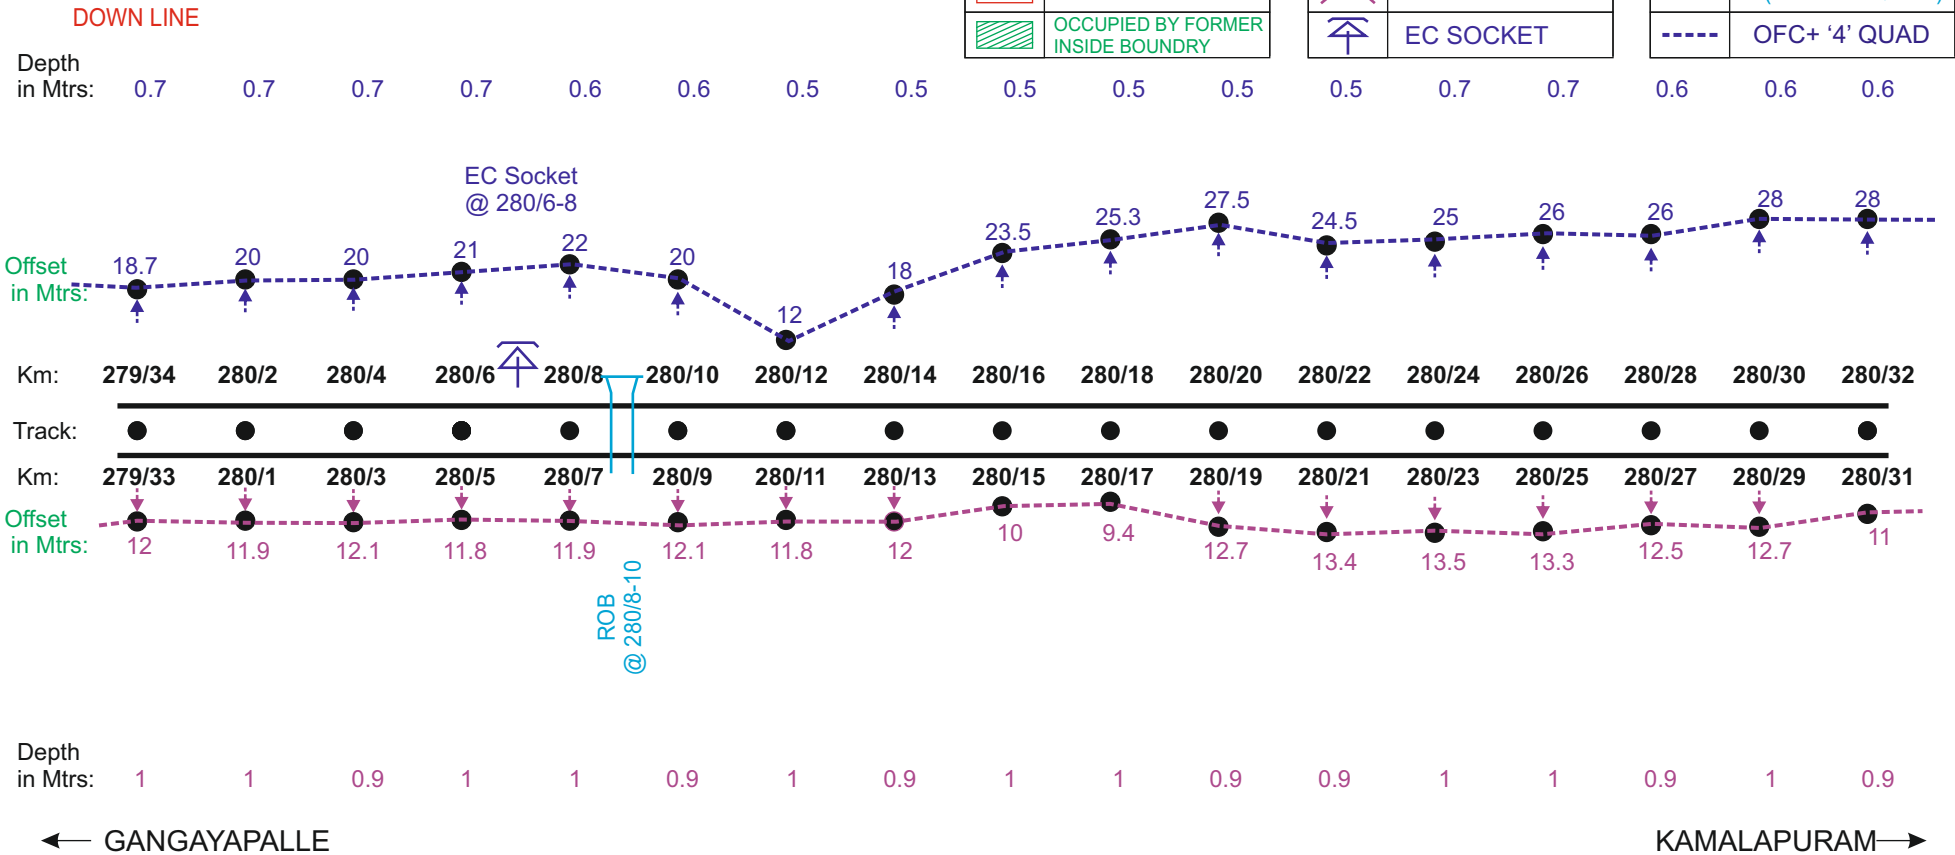

UP LINE

NOTE :- MEASUREMENT IN METERS FROM CENTER LINE OF THE TRACK.

	DRAWN	SIGNAL & TELECOMMUNICATIONS	
	SSE/TELE	OFC + QUAD UNDER GROUND CABLE ROUTE DIAGRAM BET : NANDALUR - TADIPATRI	
	ADSTE		
		SHEET	SHEETS
		61	147

	POWER CABLE CROSSING		TRACK (Double Line)		OFC
	MLC		TRACK (Single Line)		'6' QUAD
	UMLC		ROB		'4' QUAD
	ILC		GIRDER BRIDGE		'6' QUAD+ '4' QUAD
	OUT OF BOUNDRY		CONCRETE BRIDGE		IB(OFC+ '6' QUAD)
	OCCUPIED BY FORMER INSIDE BOUNDRY		EC SOCKET		OFC+ '4' QUAD

NOTE :- MEASUREMENT IN METERS FROM CENTER LINE OF THE TRACK.

	DRAWN	SIGNAL & TELECOMMUNICATIONS	
	SSE/TELE	OFC + QUAD UNDER GROUND CABLE ROUTE DIAGRAM BET : NANDALUR - TADIPATRI	
	ADSTE		
		SHEET	SHEETS
		62	147


LEGEND

	POWER CABLE CROSSING		TRACK (Double Line)		OFC
	MLC		TRACK (Single Line)		'6' QUAD
	UMLC		ROB		'4' QUAD
	ILC		GIRDER BRIDGE		'6' QUAD+ '4' QUAD
	OUT OF BOUNDRY		CONCRETE BRIDGE		IB(OFC+ '6' QUAD)
	OCCUPIED BY FORMER INSIDE BOUNDRY		EC SOCKET		OFC+ '4' QUAD

DOWN LINE

Depth
in Mtrs:

0.7 0.7 0.7 0.7 0.7 0.5
0.8 0.8 0.8 0.8 0.8 0.9 1 0.8 0.8 0.8 0.8

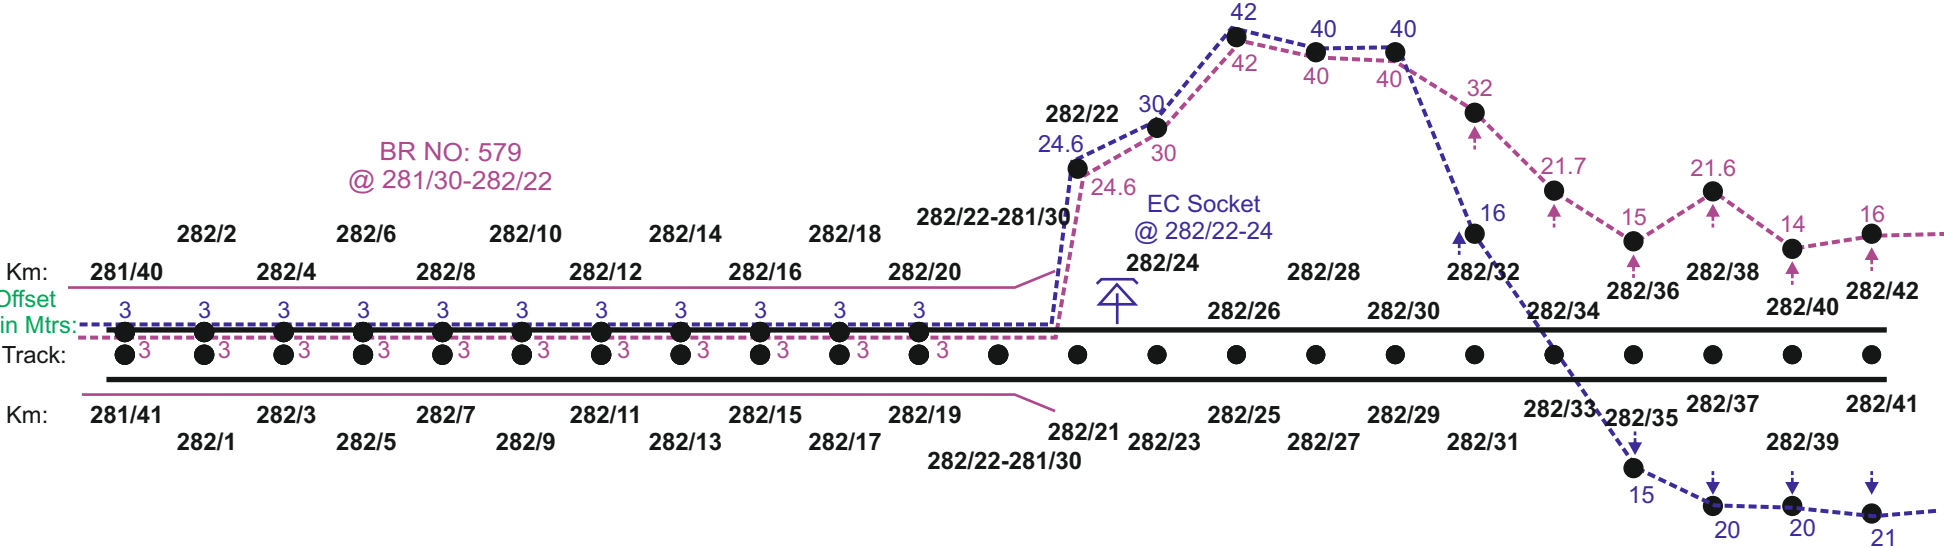

Depth
in Mtrs:

← GANGAYAPALLE

0.5 0.7 0.7 0.7
KAMALAPURAM →

UP LINE

NOTE :- MEASUREMENT IN METERS FROM CENTER LINE OF THE TRACK.

	DRAWN	SIGNAL & TELECOMMUNICATIONS	
	SSE/TELE	OFC + QUAD UNDER GROUND CABLE ROUTE DIAGRAM BET : NANDALUR - TADIPATRI	
	ADSTE		
		SHEET	SHEETS
		63	147