


LEGEND

	POWER CABLE CROSSING		TRACK (Double Line)		OFC
	MLC		TRACK (Single Line)		'6' QUAD
	UMLC		ROB		'4' QUAD
	ILC		GIRDER BRIDGE		'6' QUAD+ '4' QUAD
	OUT OF BOUNDRY		CONCRETE BRIDGE		IB(OFC+ '6' QUAD)
	OCCUPIED BY FORMER INSIDE BOUNDRY		EC SOCKET		OFC+ '4' QUAD

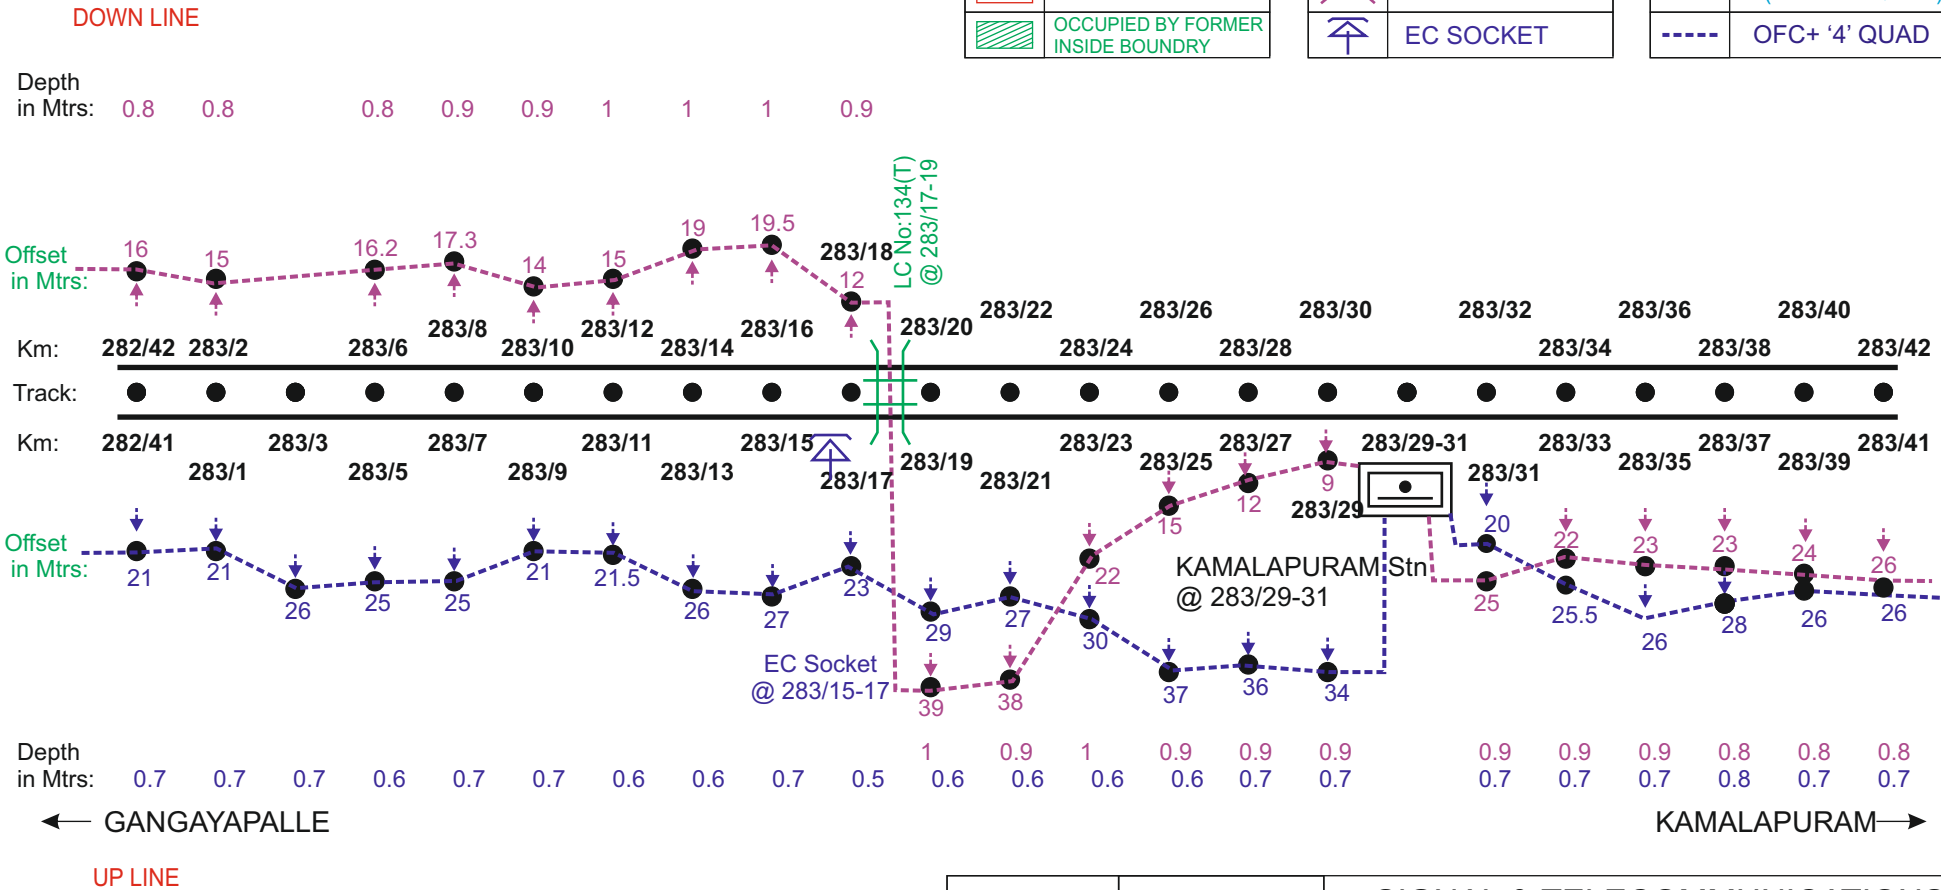

NOTE :- MEASUREMENT IN METERS FROM CENTER LINE OF THE TRACK.


	DRAWN	SIGNAL & TELECOMMUNICATIONS	
	SSE/TELE	OFC + QUAD UNDER GROUND CABLE ROUTE DIAGRAM BET : NANDALUR - TADIPATRI	
	ADSTE		
		SHEET	SHEETS
		64	147

LEGEND

	POWER CABLE CROSSING		TRACK (Double Line)		OFC
	MLC		TRACK (Single Line)		'6' QUAD
	UMLC		ROB		'4' QUAD
	ILC		GIRDER BRIDGE		'6' QUAD+ '4' QUAD
	OUT OF BOUNDRY		CONCRETE BRIDGE		IB(OFC+ '6' QUAD)
	OCCUPIED BY FORMER INSIDE BOUNDRY		EC SOCKET		OFC+ '4' QUAD

DOWN LINE

Depth
in Mtrs:

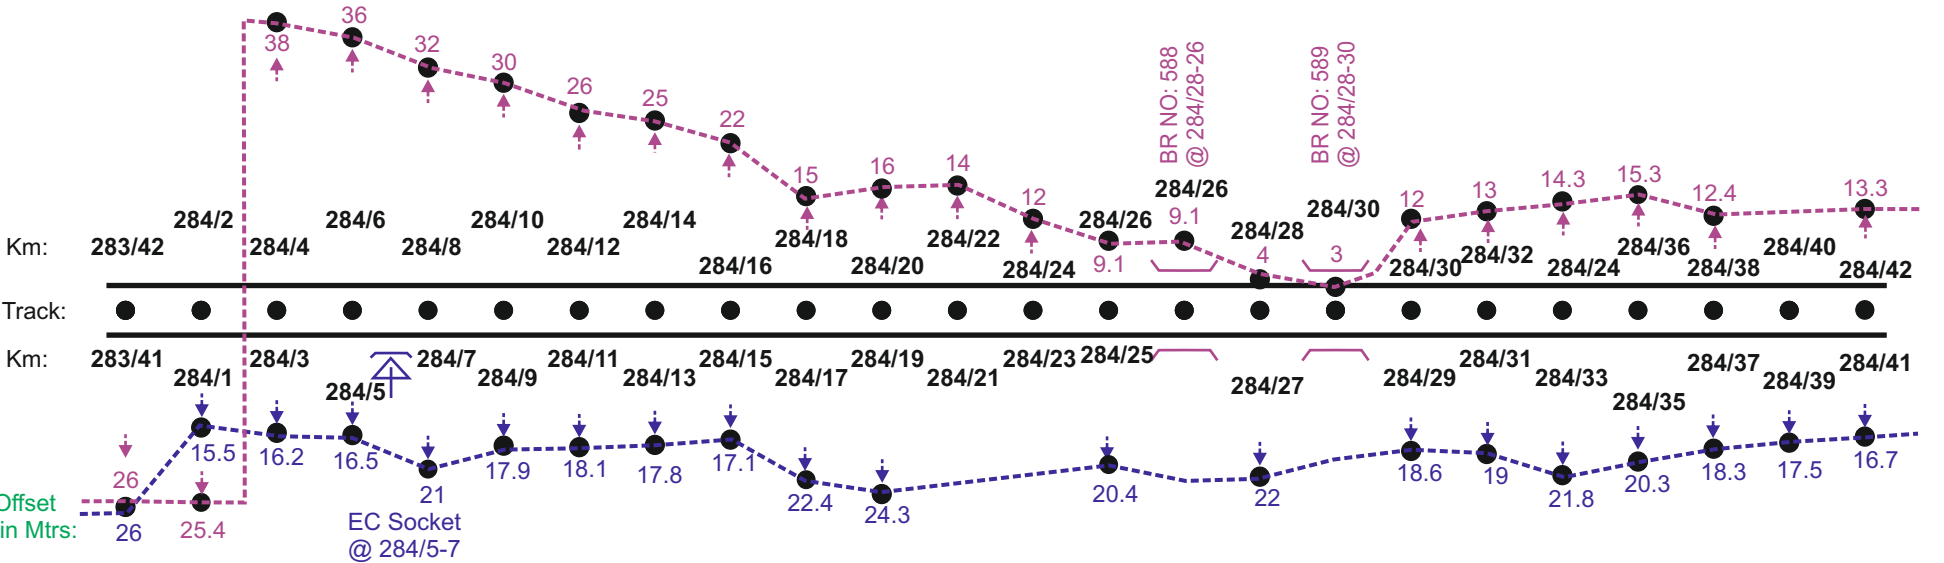

Depth
in Mtrs:

← KAMALAPURAM

UP LINE

YERRAGUDIPADU →

NOTE :- MEASUREMENT IN METERS FROM CENTER LINE OF THE TRACK.

	DRAWN	SIGNAL & TELECOMMUNICATIONS	
	SSE/TELE	OFC + QUAD UNDER GROUND CABLE ROUTE DIAGRAM BET : NANDALUR - TADIPATRI	
	ADSTE		
		SHEET	SHEETS
		65	147

	POWER CABLE CROSSING		TRACK (Double Line)		OFC
	MLC		TRACK (Single Line)		'6' QUAD
	UMLC		ROB		'4' QUAD
	ILC		GIRDER BRIDGE		'6' QUAD+ '4' QUAD
	OUT OF BOUNDRY		CONCRETE BRIDGE		IB(OFC+ '6' QUAD)
	OCCUPIED BY FORMER INSIDE BOUNDRY		EC SOCKET		OFC+ '4' QUAD



YERRAGUDIPADU→

	SHEET	SHEETS
	66	147

NOTE :- MEASUREMENT IN METERS FROM CENTER LINE OF THE TRACK.

	POWER CABLE CROSSING		TRACK (Double Line)		OFC
	MLC		TRACK (Single Line)		'6' QUAD
	UMLC		ROB		'4' QUAD
	ILC		GIRDER BRIDGE		'6' QUAD+ '4' QUAD
	OUT OF BOUNDRY		CONCRETE BRIDGE		IB(OFC+ '6' QUAD)
	OCCUPIED BY FORMER INSIDE BOUNDRY		EC SOCKET		OFC+ '4' QUAD

Depth in Mtrs:

Offset in Mtrs:

Km: 285/32 286/2 286/4 286/6 286/8 286/10 286/12 286/14 286/16 286/18 286/20 286/22 286/24 286/26 286/28 286/30

Track:

Km: 285/31 286/1 286/3 286/5 286/7 286/9 286/11 286/13 286/15 286/17 286/19 286/21 286/23 286/25 286/27 286/29

Offset in Mtrs:

EC Socket @ 286/3-5

Depth in Mtrs:


← KAMALAPURAM → YERRAGUDIPADU →

NOTE :- MEASUREMENT IN METERS FROM CENTER LINE OF THE TRACK.

	DRAWN	SIGNAL & TELECOMMUNICATIONS	
	SSE/TELE	OFC + QUAD UNDER GROUND CABLE ROUTE DIAGRAM BET : NANDALUR - TADIPATRI	
	ADSTE		
		SHEET	SHEETS
		67	147

LEGEND

	POWER CABLE CROSSING		TRACK (Double Line)		OFC
	MLC		TRACK (Single Line)		'6' QUAD
	UMLC		ROB		'4' QUAD
	ILC		GIRDER BRIDGE		'6' QUAD+ '4' QUAD
	OUT OF BOUNDRY		CONCRETE BRIDGE		IB(OFC+ '6' QUAD)
	OCCUPIED BY FORMER INSIDE BOUNDRY		EC SOCKET		OFC+ '4' QUAD

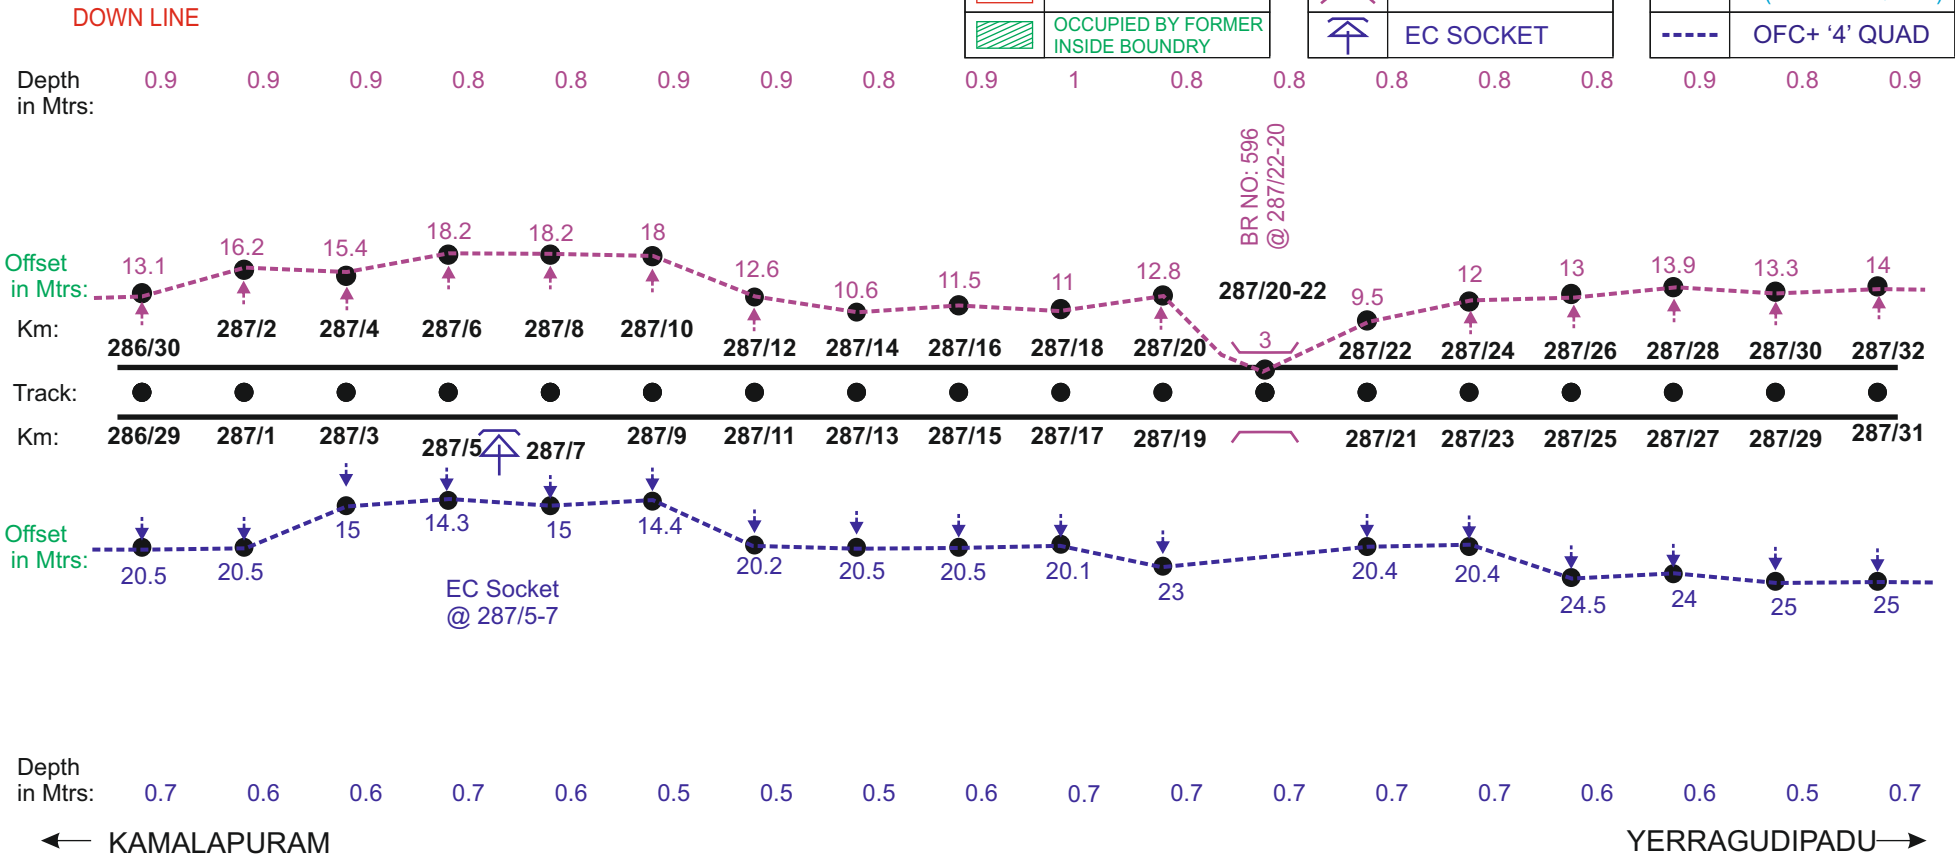


NOTE :- MEASUREMENT IN METERS FROM CENTER LINE OF THE TRACK.

	DRAWN	SIGNAL & TELECOMMUNICATIONS	
	SSE/TELE	OFC + QUAD UNDER GROUND CABLE ROUTE DIAGRAM BET : NANDALUR - TADIPATRI	
	ADSTE		
		SHEET	SHEETS
		68	147

LEGEND

	POWER CABLE CROSSING		TRACK (Double Line)		OFC
	MLC		TRACK (Single Line)		'6' QUAD
	UMLC		ROB		'4' QUAD
	ILC		GIRDER BRIDGE		'6' QUAD+ '4' QUAD
	OUT OF BOUNDRY		CONCRETE BRIDGE		IB(OFC+ '6' QUAD)
	OCCUPIED BY FORMER INSIDE BOUNDRY		EC SOCKET		OFC+ '4' QUAD

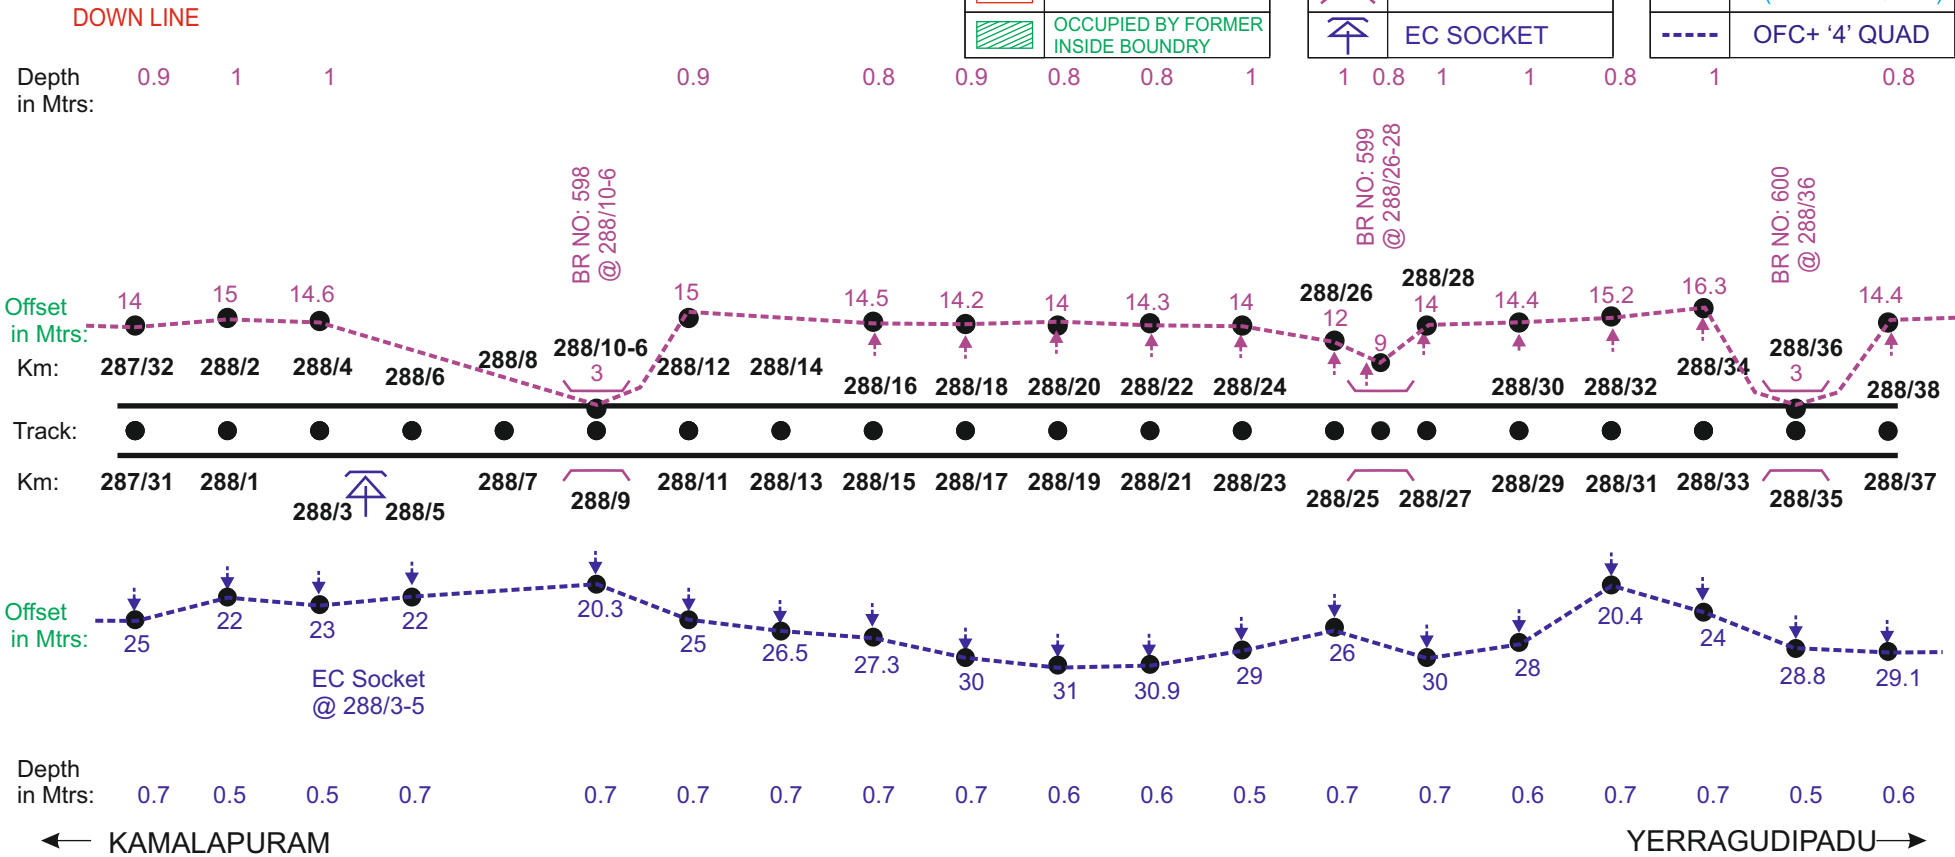

NOTE :- MEASUREMENT IN METERS FROM CENTER LINE OF THE TRACK.

	DRAWN	SIGNAL & TELECOMMUNICATIONS	
	SSE/TELE	OFC + QUAD UNDER GROUND CABLE ROUTE DIAGRAM BET : NANDALUR - TADIPATRI	
	ADSTE		
		SHEET	SHEETS
		69	147

	POWER CABLE CROSSING		TRACK (Double Line)		OFC
	MLC		TRACK (Single Line)		'6' QUAD
	UMLC		ROB		'4' QUAD
	ILC		GIRDER BRIDGE		'6' QUAD+ '4' QUAD
	OUT OF BOUNDRY		CONCRETE BRIDGE		IB(OFC+ '6' QUAD)
	OCCUPIED BY FORMER INSIDE BOUNDRY		EC SOCKET		OFC+ '4' QUAD

Depth in Mtrs: 0.8 1 1 1 1 1 0.9 1 1 1 1 1

Offset in Mtrs: 14.4 17.8 18 18.1 17.9 18 17.5 19.3 19 17 14.4 14.3

Km: 288/38 289/2 289/4 289/6 289/8 289/10 289/12 289/14 289/16 289/18 289/20

Track: 289/22 289/38-24 289/24 289/28 289/32 289/34 289/36 289/38 289/40 289/42 289/44 289/46

Km: 288/37 289/1 289/3 289/5 289/7 289/9 289/11 289/13 289/15 289/17 289/19 289/21 289/23 289/31 289/33 289/35 289/37 289/39 289/41 289/43 289/45

EC Socket @ 289/3-5

EC Socket @ 289/21-23

EC Socket @ 289/38

BR NO: 601 @ 289/38-24

Offset in Mtrs: 29.1 29 28.7 33.6 33.6 33 32 32 33 32 34 13.6 26.2 32 35 36

Depth in Mtrs: 0.6 0.5 0.5 0.7 0.7 0.7 0.7 0.5 0.5 0.6 0.6 0.6 0.5 0.6 0.6 0.5


← KAMALAPURAM → YERRAGUDIPADU →

NOTE :- MEASUREMENT IN METERS FROM CENTER LINE OF THE TRACK.

	DRAWN	SIGNAL & TELECOMMUNICATIONS	
	SSE/TELE	OFC + QUAD UNDER GROUND CABLE ROUTE DIAGRAM BET : NANDALUR - TADIPATRI	
	ADSTE		
		SHEET	SHEETS
		70	147

LEGEND

	POWER CABLE CROSSING		TRACK (Double Line)		OFC
	MLC		TRACK (Single Line)		'6' QUAD
	UMLC		ROB		'4' QUAD
	ILC		GIRDER BRIDGE		'6' QUAD+ '4' QUAD
	OUT OF BOUNDRY		CONCRETE BRIDGE		IB(OFC+ '6' QUAD)
	OCCUPIED BY FORMER INSIDE BOUNDRY		EC SOCKET		OFC+ '4' QUAD

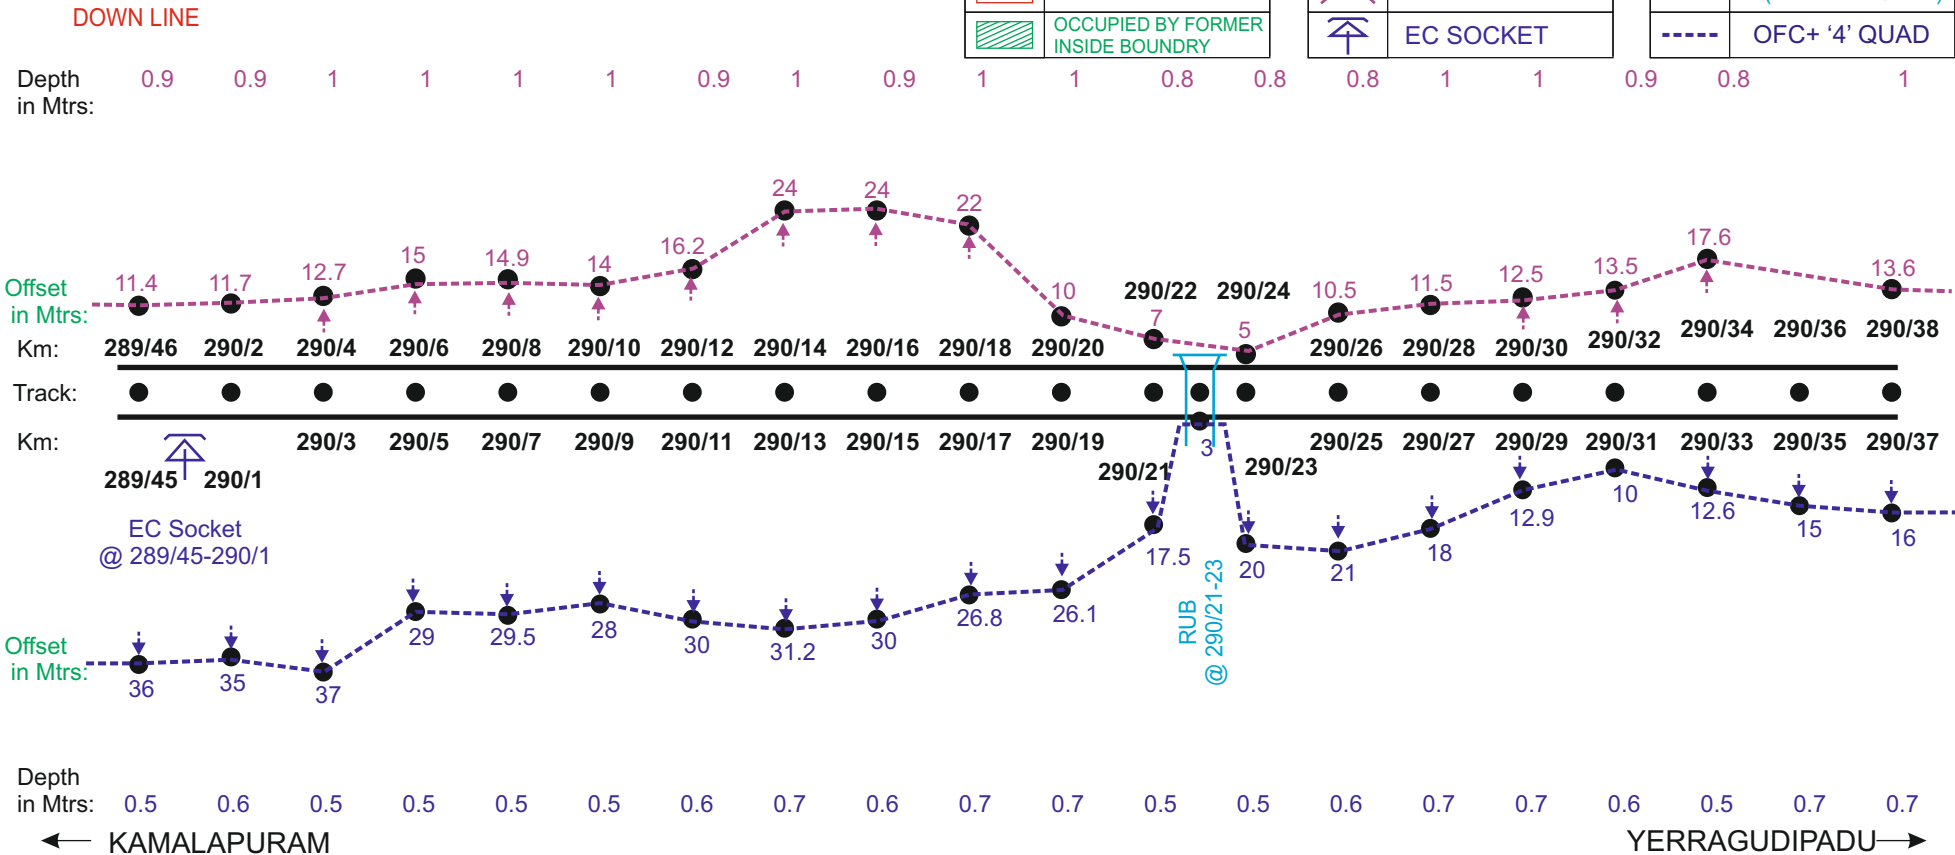


NOTE :- MEASUREMENT IN METERS FROM CENTER LINE OF THE TRACK.

	DRAWN	SIGNAL & TELECOMMUNICATIONS	
	SSE/TELE	OFC + QUAD UNDER GROUND CABLE ROUTE DIAGRAM BET : NANDALUR - TADIPATRI	
	ADSTE		
		SHEET	SHEETS
		71	147

LEGEND

	POWER CABLE CROSSING		TRACK (Double Line)		OFC
	MLC		TRACK (Single Line)		'6' QUAD
	UMLC		ROB		'4' QUAD
	ILC		GIRDER BRIDGE		'6' QUAD+ '4' QUAD
	OUT OF BOUNDRY		CONCRETE BRIDGE		IB(OFC+ '6' QUAD)
	OCCUPIED BY FORMER INSIDE BOUNDRY		EC SOCKET		OFC+ '4' QUAD

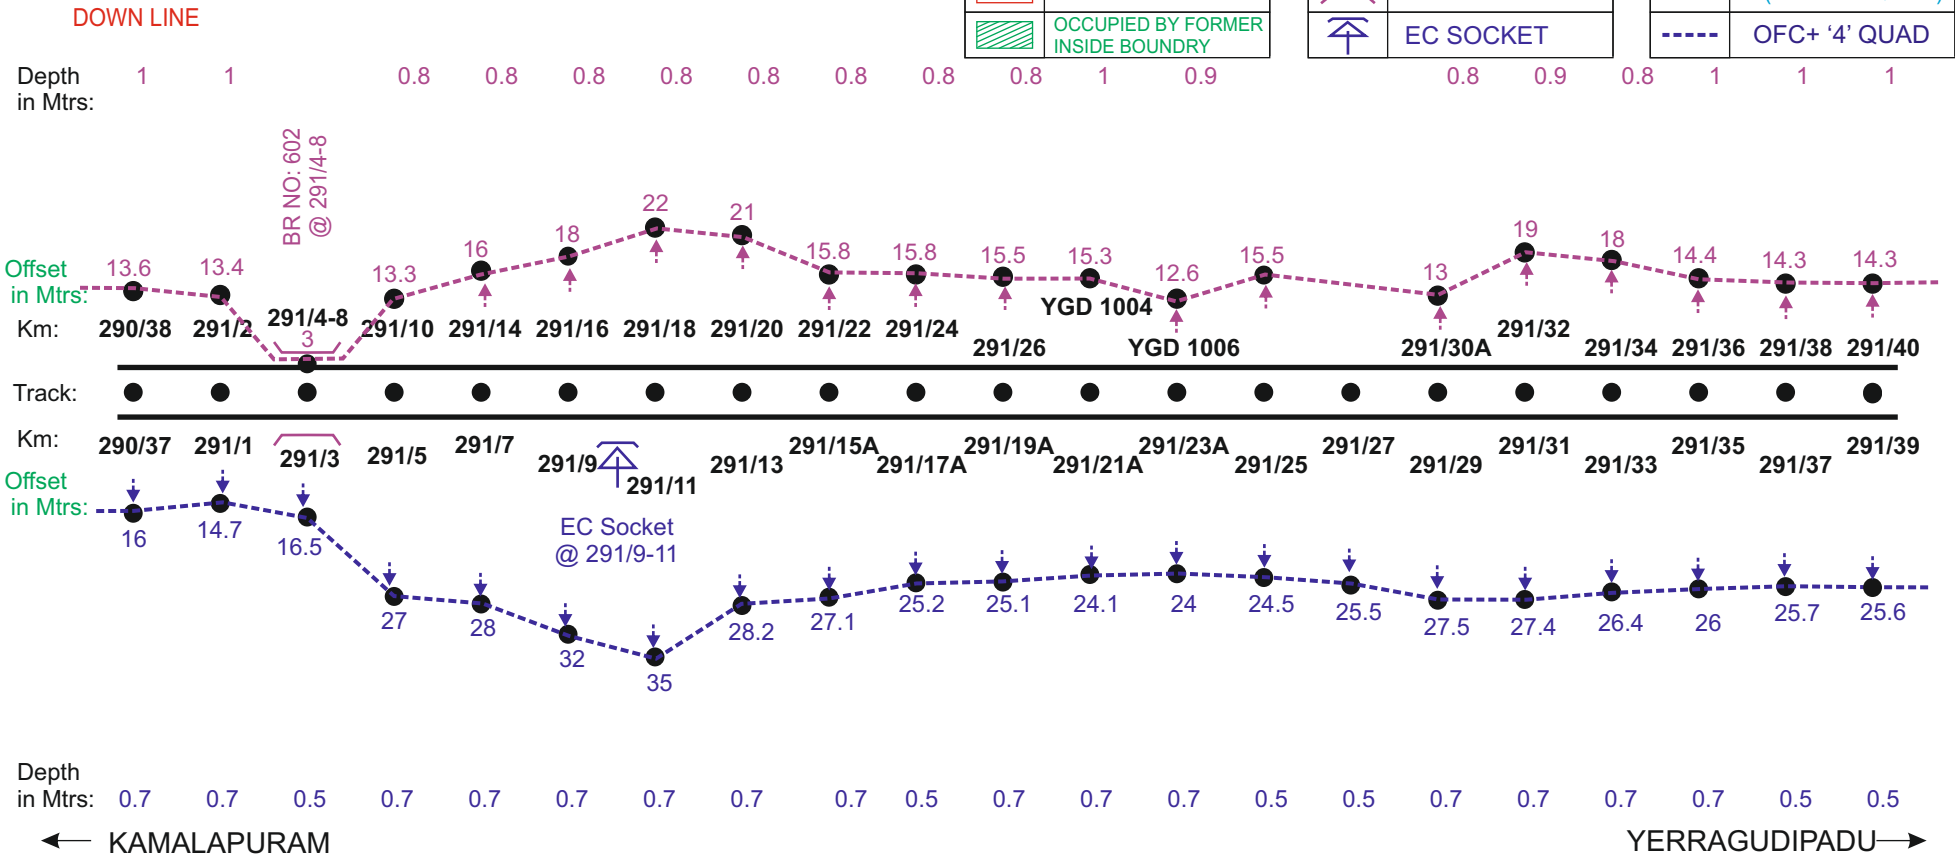

UP LINE

NOTE :- MEASUREMENT IN METERS FROM CENTER LINE OF THE TRACK.

	DRAWN	SIGNAL & TELECOMMUNICATIONS	
	SSE/TELE	OFC + QUAD UNDER GROUND CABLE ROUTE DIAGRAM BET : NANDALUR - TADIPATRI	
	ADSTE		
		SHEET	SHEETS
		72	147