



GUNDLAKAMMA-KURICHEDU 6 QUAD CABLE, OFC & SIGNAL CABLE PATH

GNT ←

→ NDL

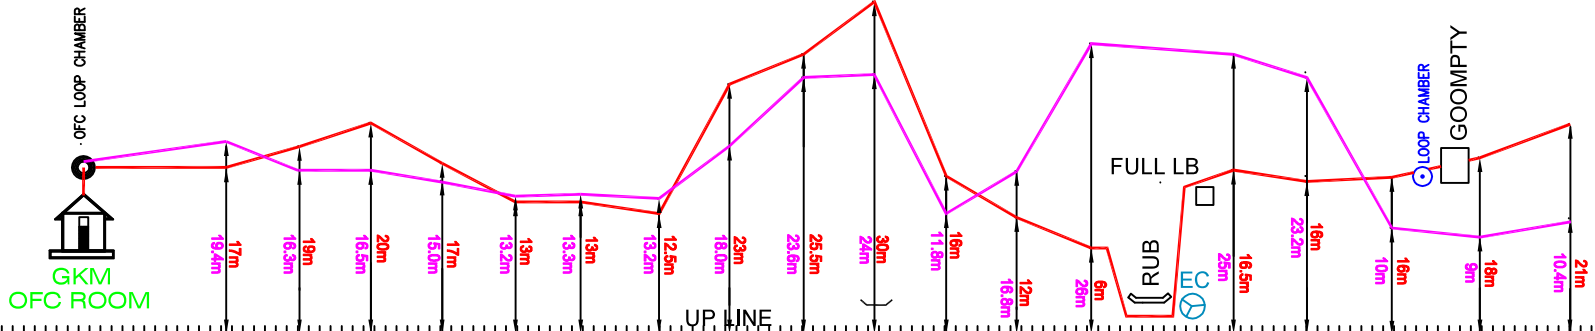

LENGTH IN Mtrs.

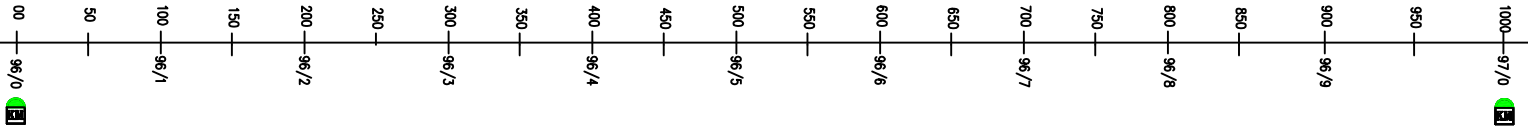

⊕⊕	RAILWAY TRACK
—	6Q & OFC CABLE
—	RCIL OFC CABLE
—	SIGNAL CABLE
□	NORMAL/ DERIVATION JOINT
⌋⌋	BRIDGE/CULVERT
⊗	EC POST
⌈⌋	L.C.GATE

SHEET 1 OF 12


GKM - KCD SECTION

GUNDLAKAMMA-KURICHEDU

6 QUAD CABLE, OFC & SIGNAL CABLE PATH

← GNT

NDL →

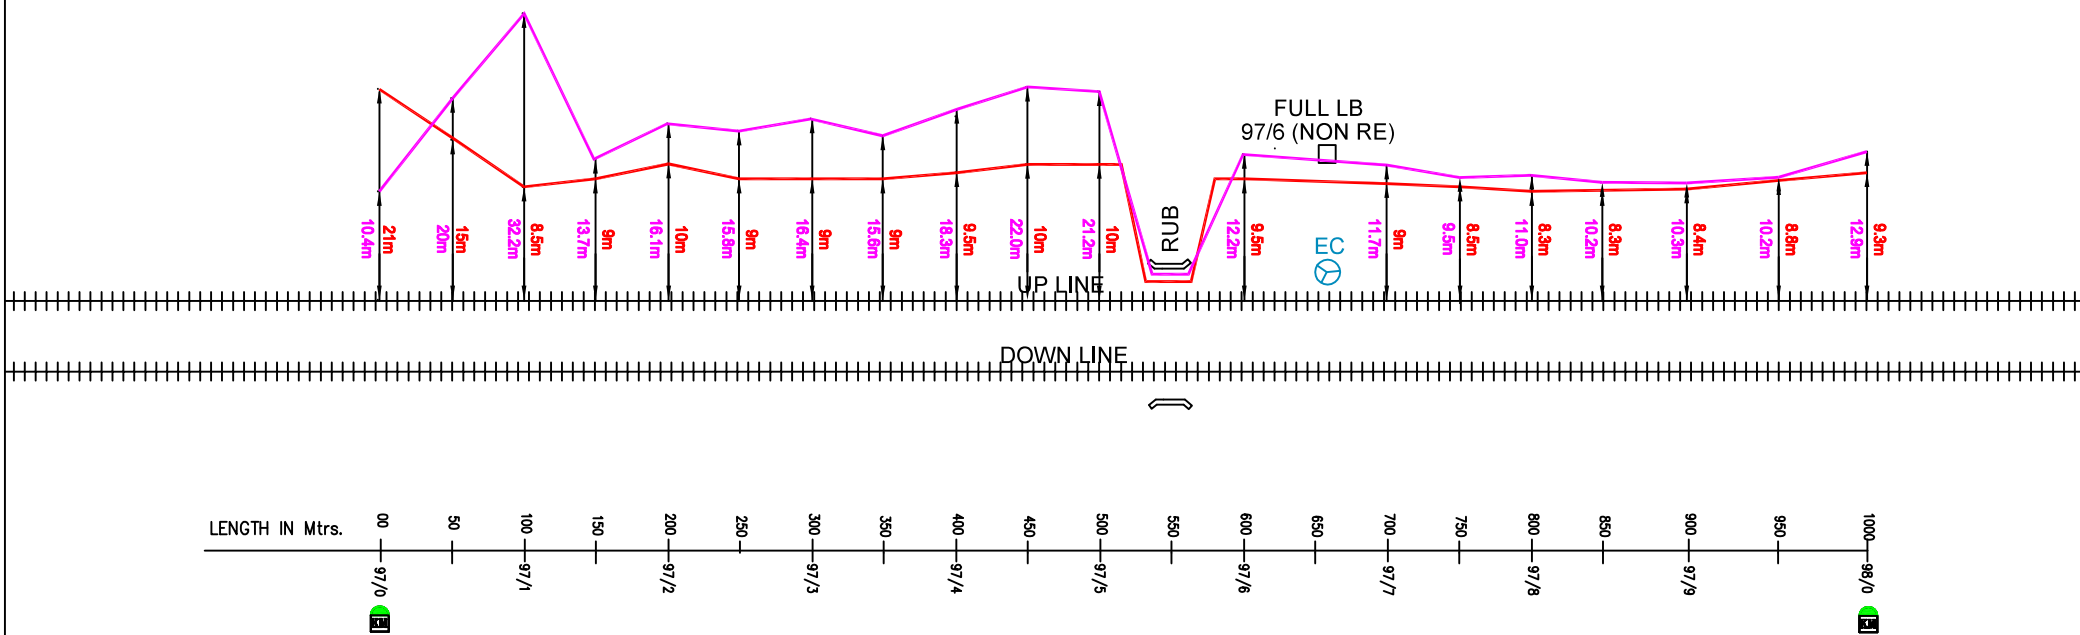

⦶	RAILWAY TRACK
—	6Q & OFC CABLE
—	RCIL OFC CABLE
—	SIGNAL CABLE
□	NORMAL/ DERIVATION JOINT
⌋	BRIDGE/CULVERT
⊕	EC POST
⌋	L.C.GATE

SHEET 2 OF 12


GKM - KCD SECTION

GUNDLAKAMMA-KURICHEDU

6 QUAD CABLE, OFC & SIGNAL CABLE PATH

GNT ←

NDL →

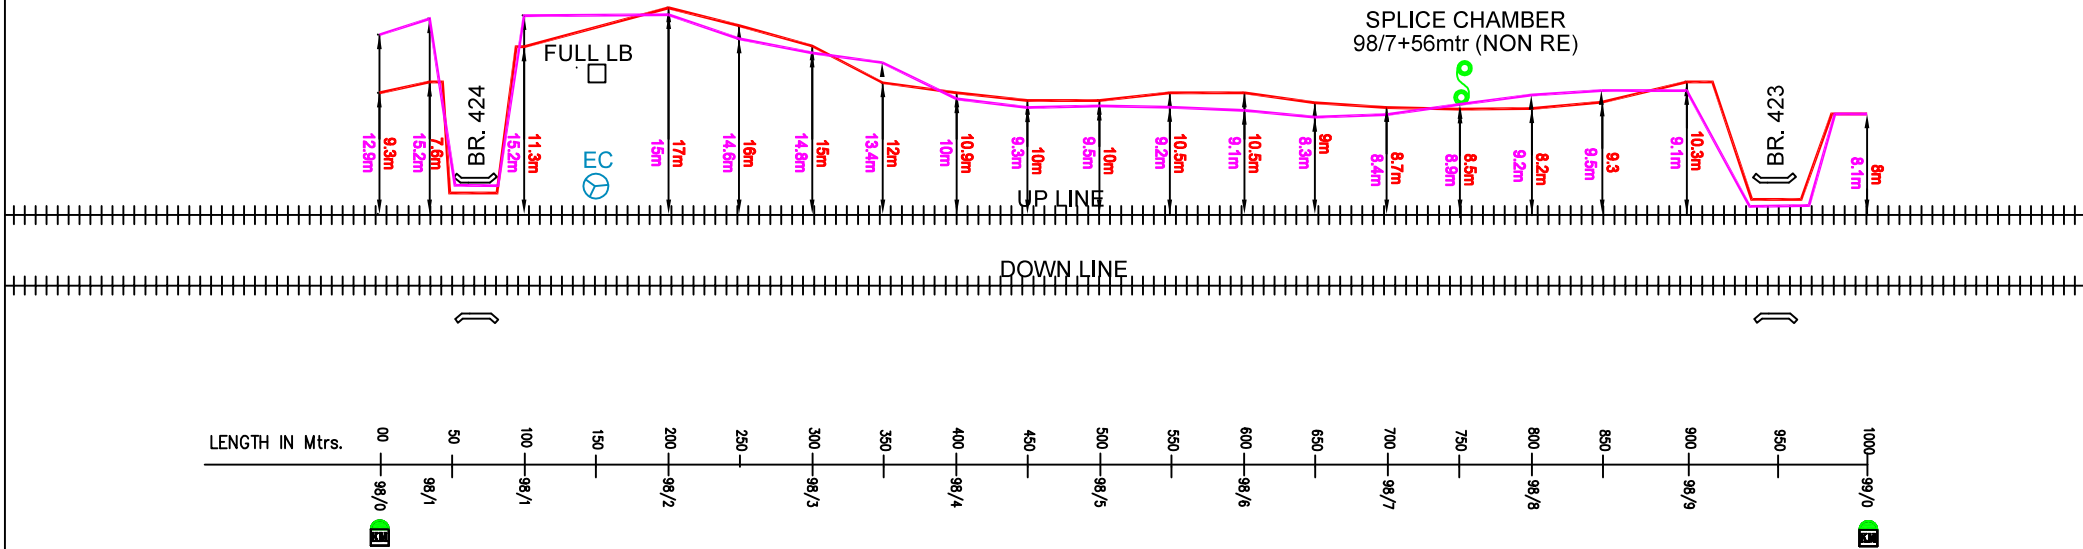

⊕⊕	RAILWAY TRACK
— (Red)	6Q & OFC CABLE
— (Magenta)	RCIL OFC CABLE
— (Blue)	SIGNAL CABLE
□	NORMAL/ DERIVATION JOINT
⌋⌋	BRIDGE/CULVERT
⊕	EC POST
⌋⌋ (Red)	L.C.GATE

SHEET 3 OF 12


GKM - KCD SECTION

GUNDLAKAMMA-KURICHEDU

6 QUAD CABLE, OFC & SIGNAL CABLE PATH

GNT ←

NDL →

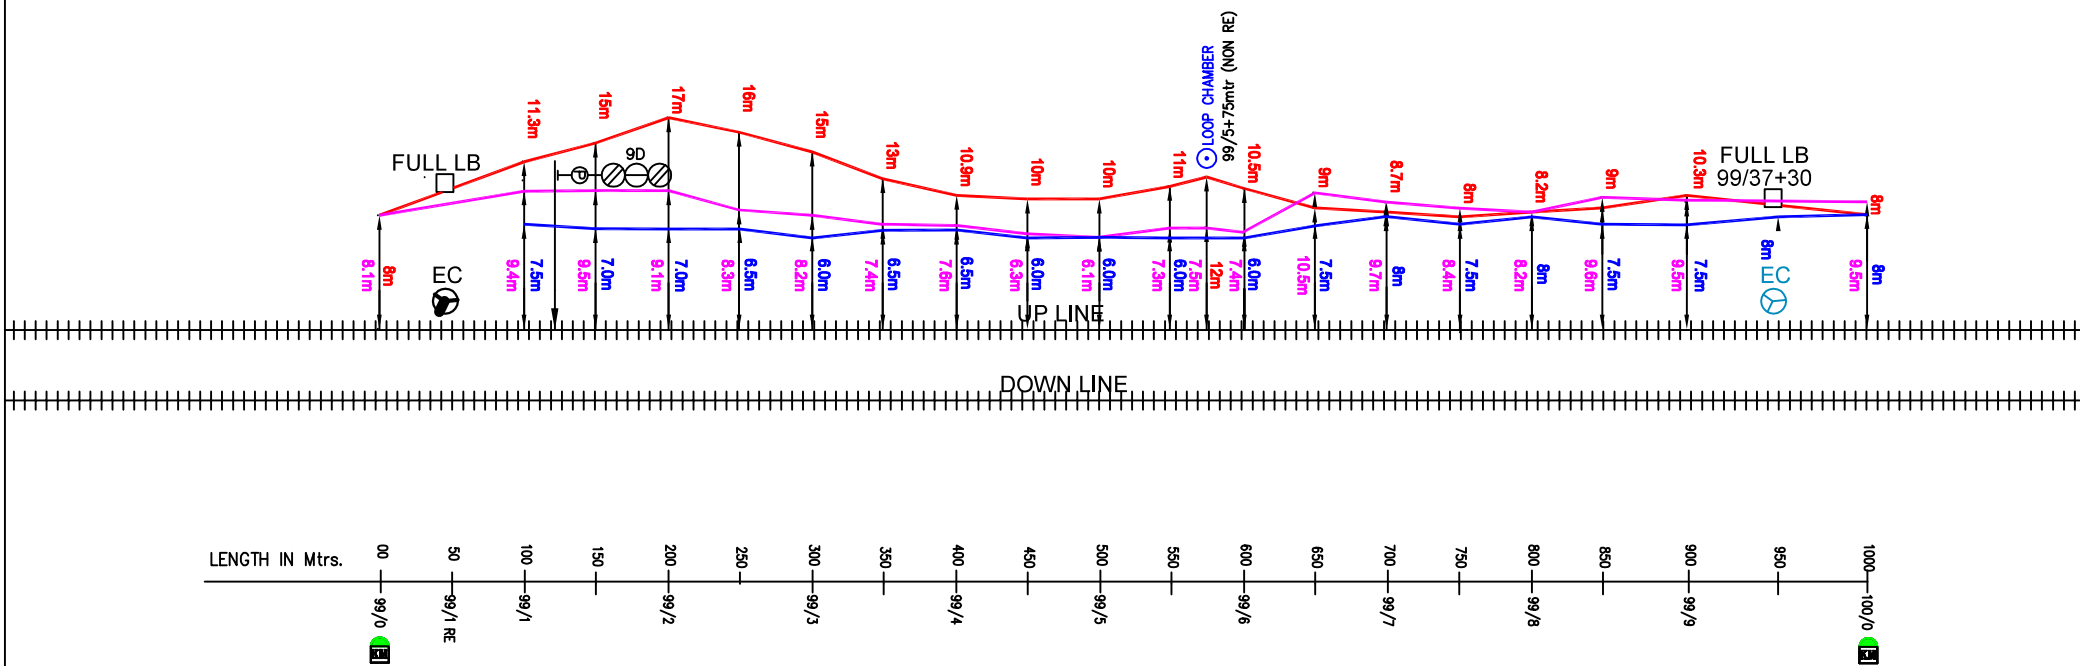

⦶	RAILWAY TRACK
—	6Q & OFC CABLE
—	RCIL OFC CABLE
—	SIGNAL CABLE
□	NORMAL/ DERIVATION JOINT
⌋	BRIDGE/CULVERT
⊕	EC POST
⌈	L.C.GATE

SHEET 4 OF 12


GKM - KCD SECTION

GUNDLAKAMMA-KURICHEDU

6 QUAD CABLE, OFC & SIGNAL CABLE PATH

GNT ←

NDL →

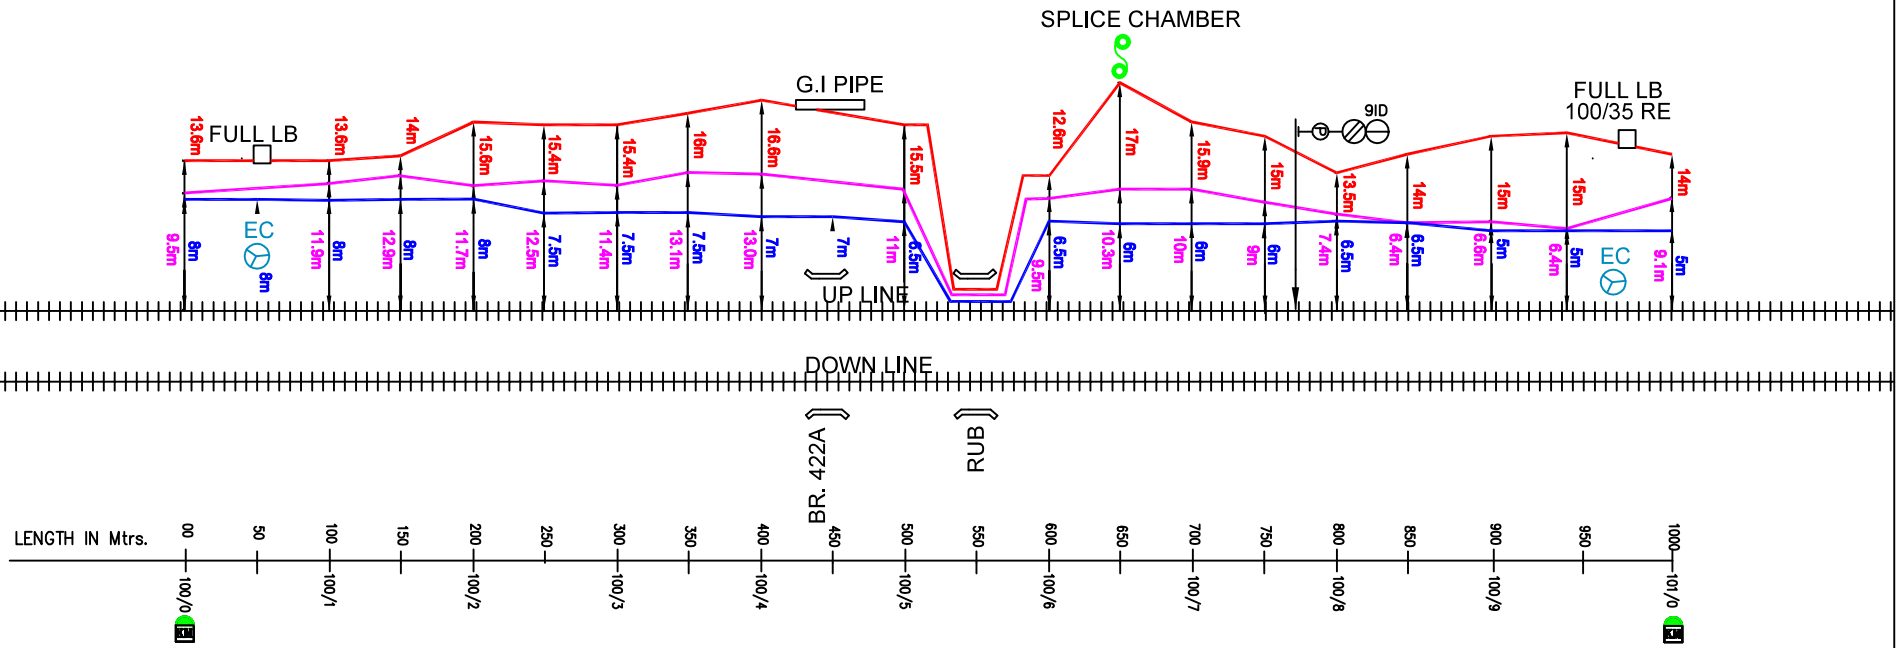

⊕⊕	RAILWAY TRACK
—	6Q & OFC CABLE
—	FCIL OFC CABLE
—	SIGNAL CABLE
□	NORMAL/ DERIVATION JOINT
⌋⌋	BRIDGE/CULVERT
⊕	EC POST
⌋⌋	L.C.GATE


SHEET 5 OF 12

GKM - KCD SECTION

GUNDLAKAMMA-KURICHEDU 6 QUAD CABLE, OFC & SIGNAL CABLE PATH

GNT ←

NDL →

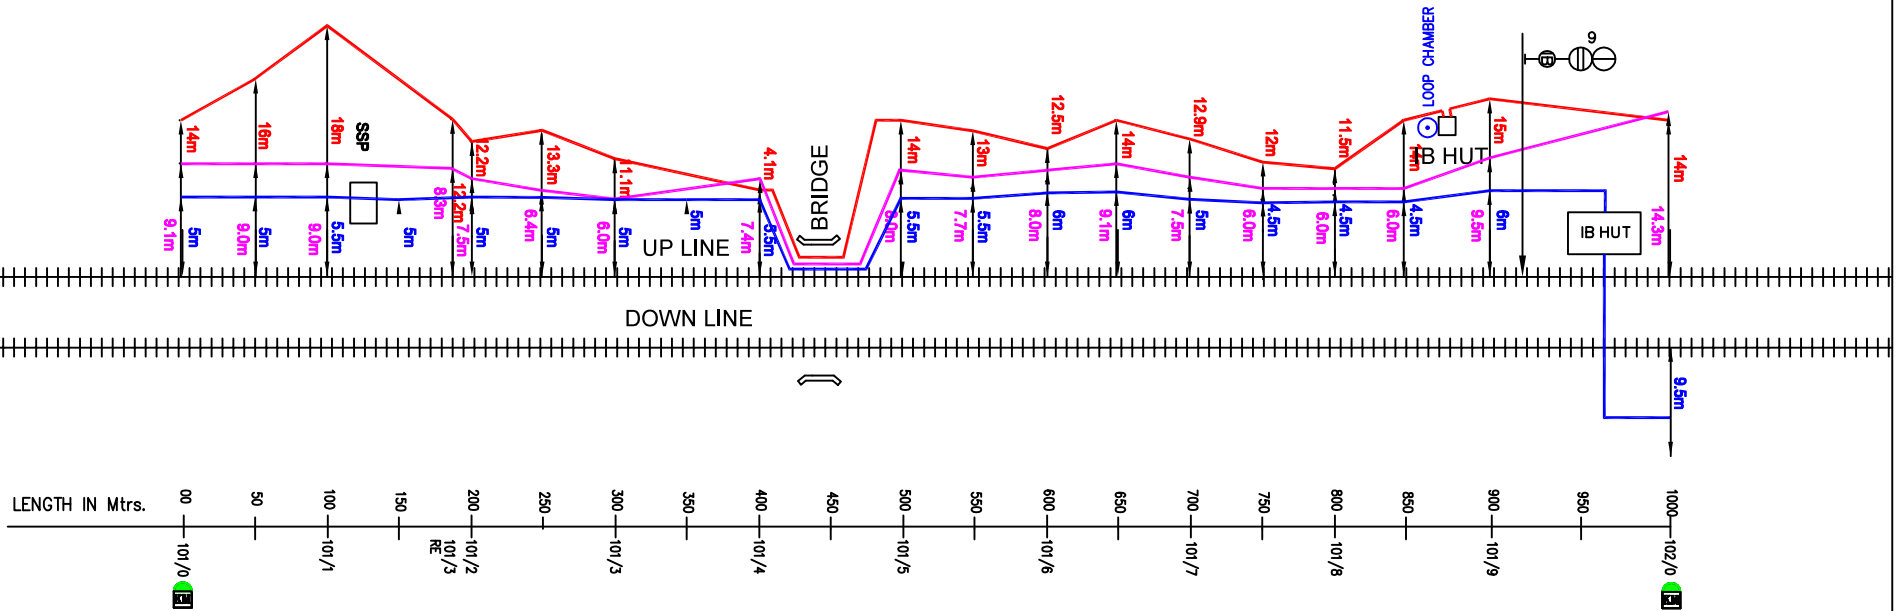


⊕⊕	RAILWAY TRACK
— (Red)	6Q & OFC CABLE
— (Magenta)	RCIL OFC CABLE
— (Blue)	SIGNAL CABLE
□	NORMAL/DERIVATION JOINT
⌋⌋	BRIDGE/CULVERT
⊕	
⌋⌋ (Red)	L.C.GATE

SHEET 6 OF 12


GKM - KCD SECTION

GUNDLAKAMMA-KURICHEDU 6 QUAD CABLE, OFC & SIGNAL CABLE PATH

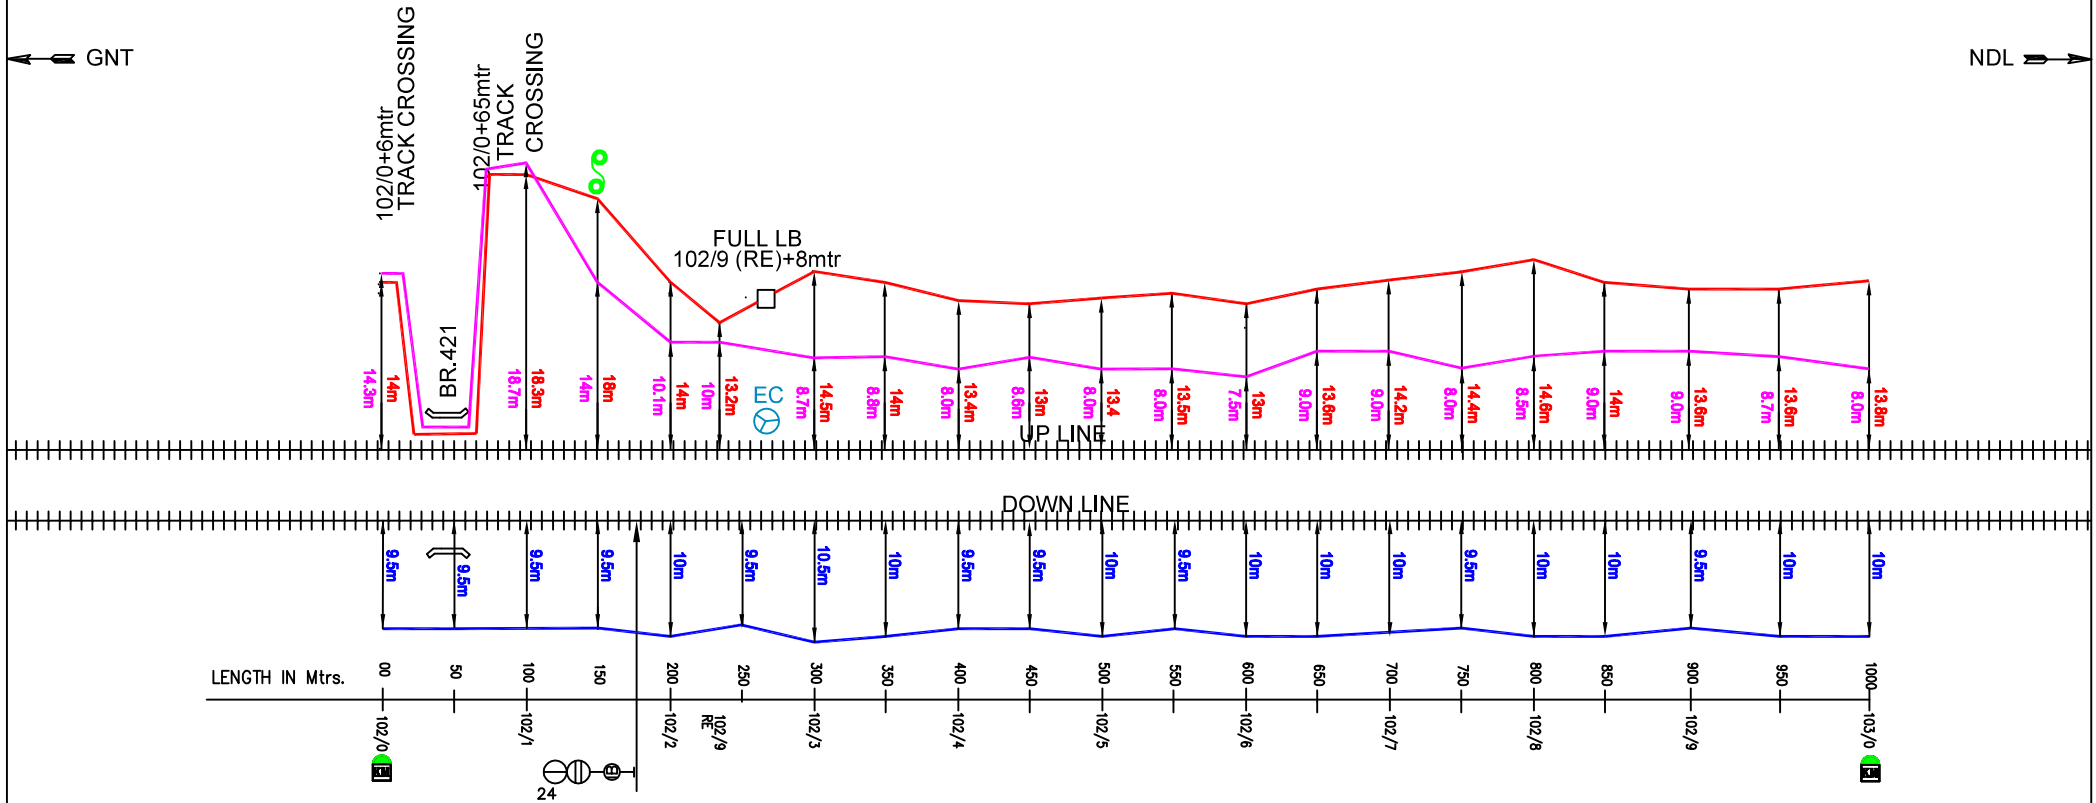

⊕	RAILWAY TRACK
—	6Q & OFC CABLE
—	RCIL OFC CABLE
—	SIGNAL CABLE
□	NORMAL/DERIVATION JOINT
⌋	BRIDGE/CULVERT
⊗	EC POST
⌋	L.C.GATE


GUNDLAKAMMA-KURICHEDU 6 QUAD CABLE, OFC & SIGNAL CABLE PATH

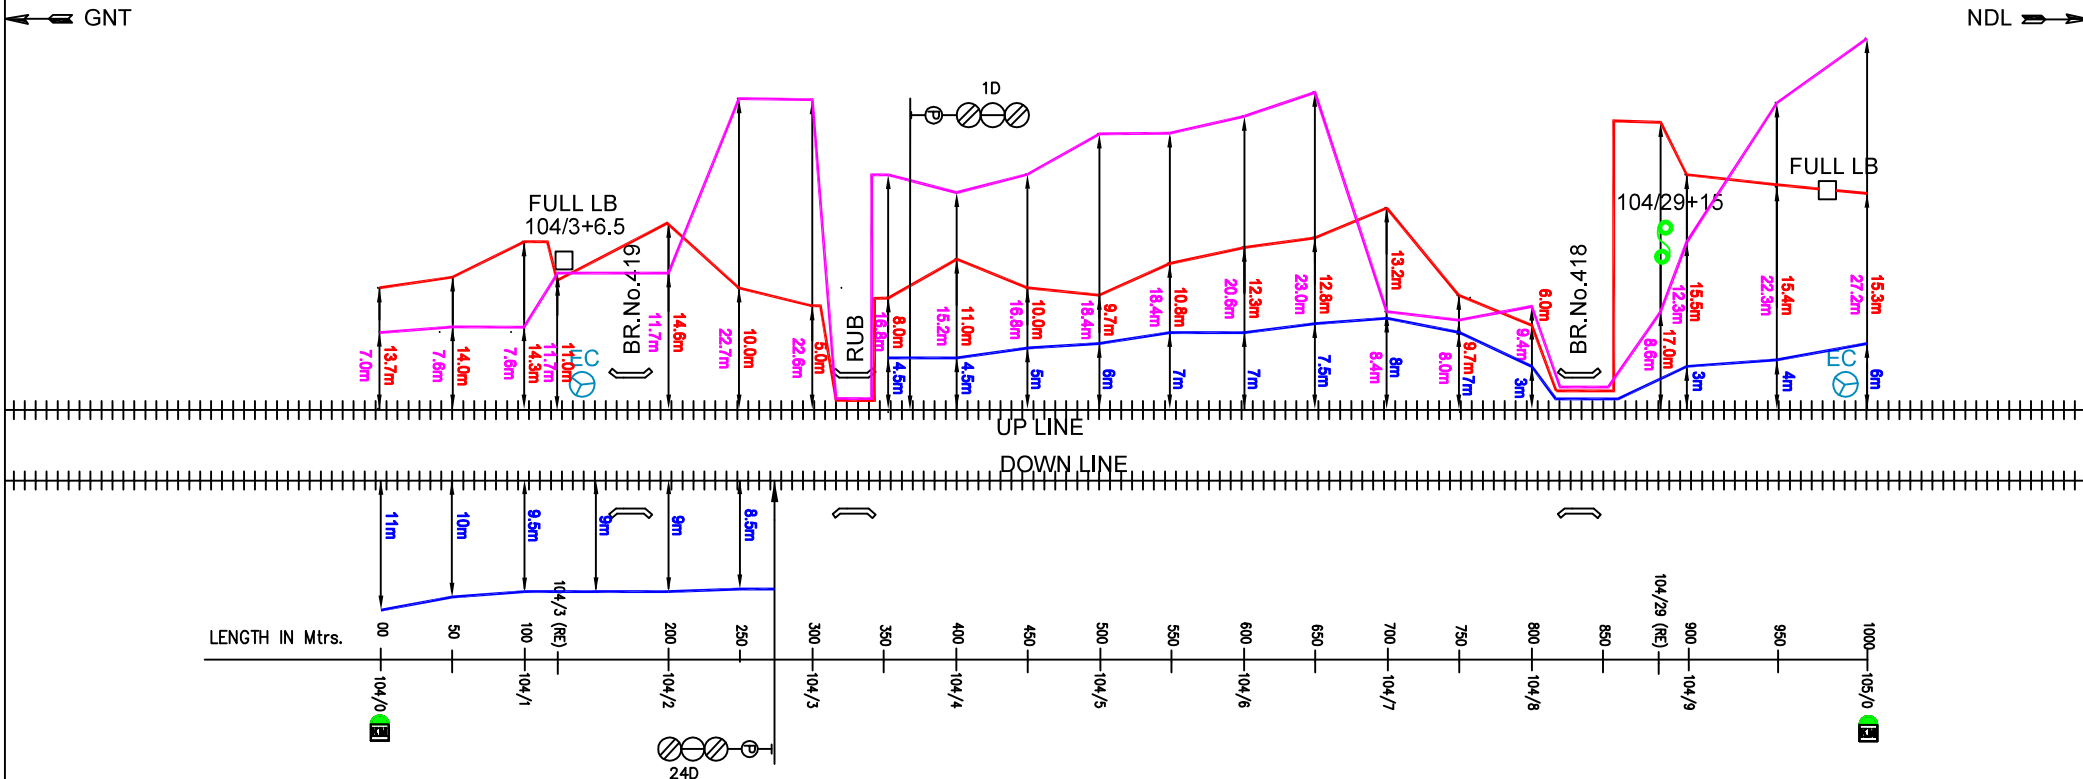

⊕⊕	RAILWAY TRACK
—	6Q & OFC CABLE
—	RCIL OFC CABLE
—	SIGNAL CABLE
□	NORMAL/DERIVATION JOINT
⌋⌋	BRIDGE/CULVERT
⊕	EC POST
⌋⌋	L.C.GATE

GUNDLAKAMMA-KURICHEDU

6 QUAD CABLE, OFC & SIGNAL CABLE PATH

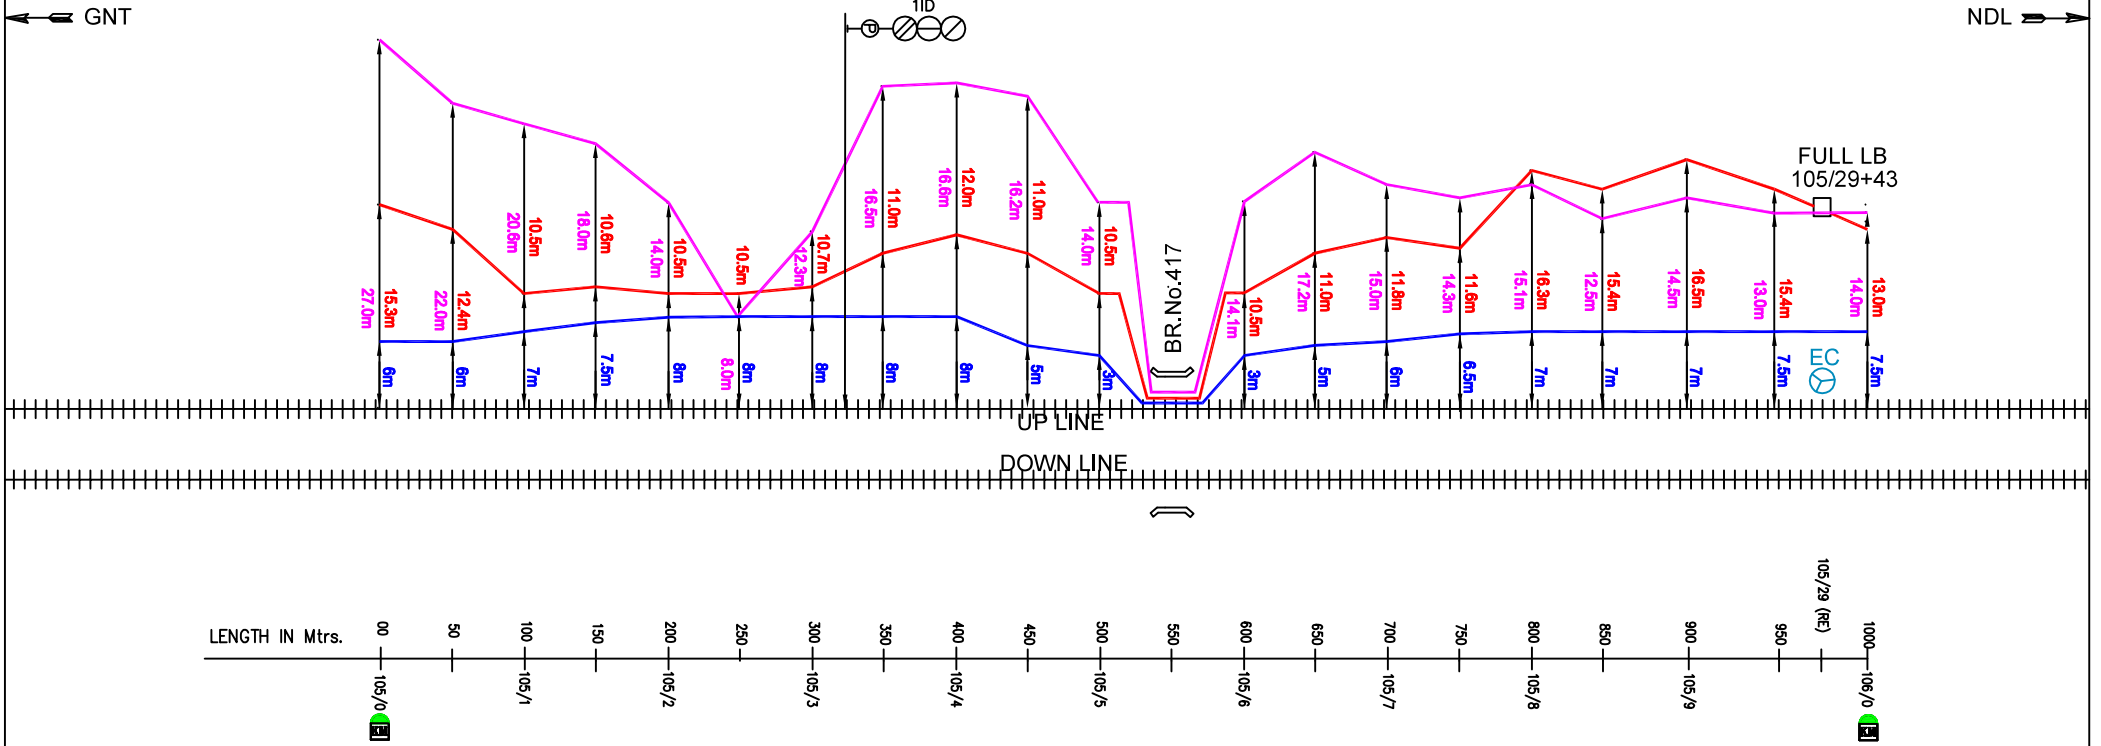


⊕⊕	RAILWAY TRACK
—	6Q & OFC CABLE
—	RCIL OFC CABLE
—	SIGNAL CABLE
□	NORMAL/ DERIVATION JOINT
⌋⌋	BRIDGE/CULVERT
⊕	EC POST
⌋⌋	L.C.GATE

GUNDLAKAMMA-KURICHEDU

6 QUAD CABLE, OFC & SIGNAL CABLE PATH

GNT ←

NDL →


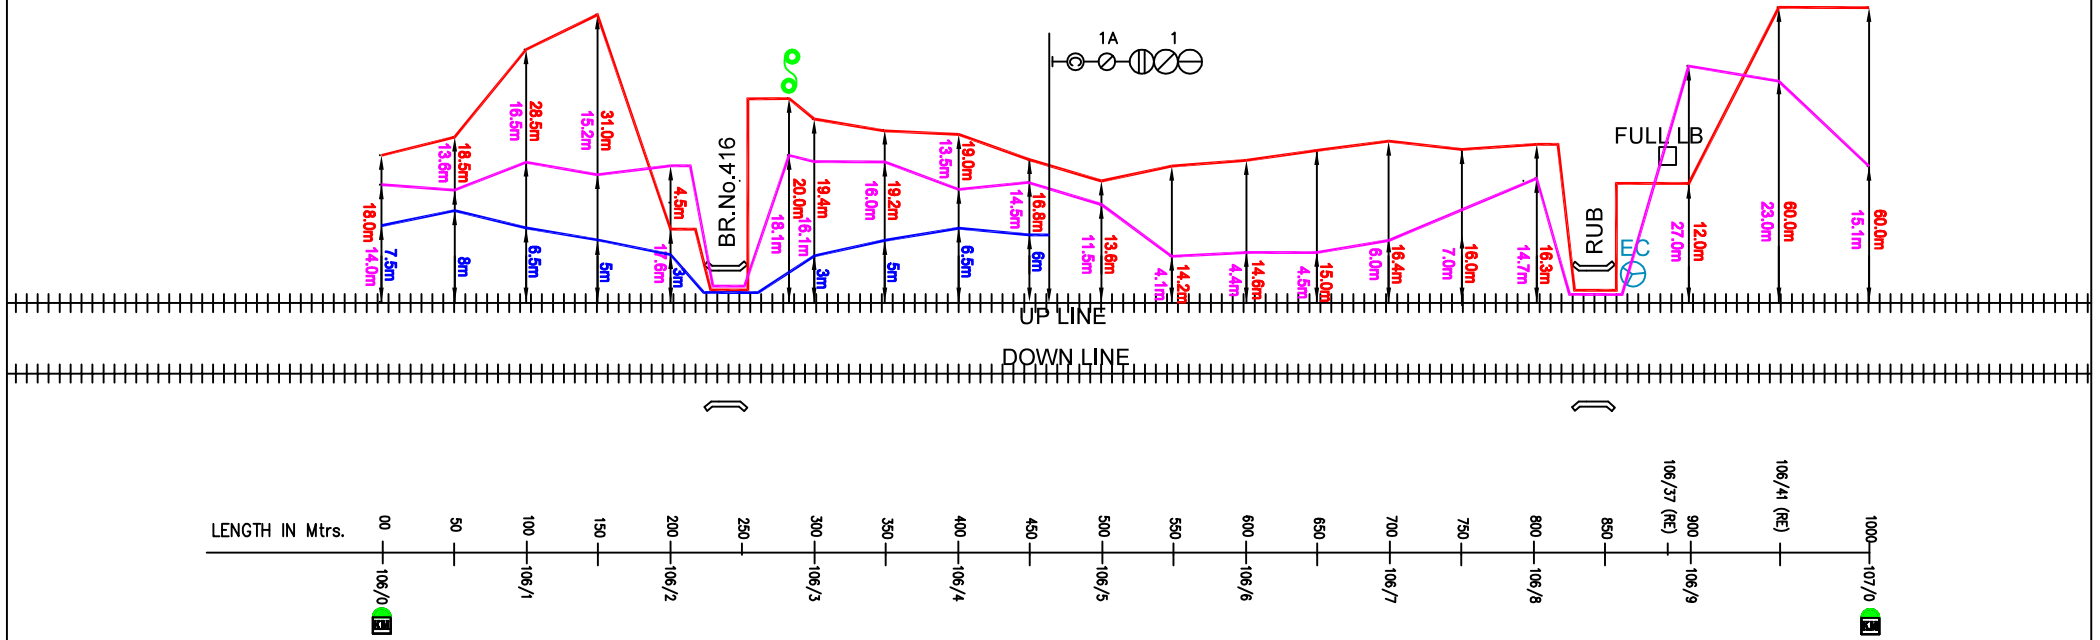


⊕⊕	RAILWAY TRACK
—	6Q & OFC CABLE
—	FCIL OFC CABLE
—	SIGNAL CABLE
□	NORMAL/ DERIVATION JOINT
⌋⌋	BRIDGE/CULVERT
⊕	EC POST
⌋⌋	L.C.GATE

SHEET 11 OF 12

GKM - KCD SECTION

GUNDLAKAMMA-KURICHEDU 6 QUAD CABLE, OFC & SIGNAL CABLE PATH

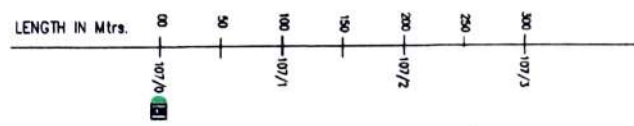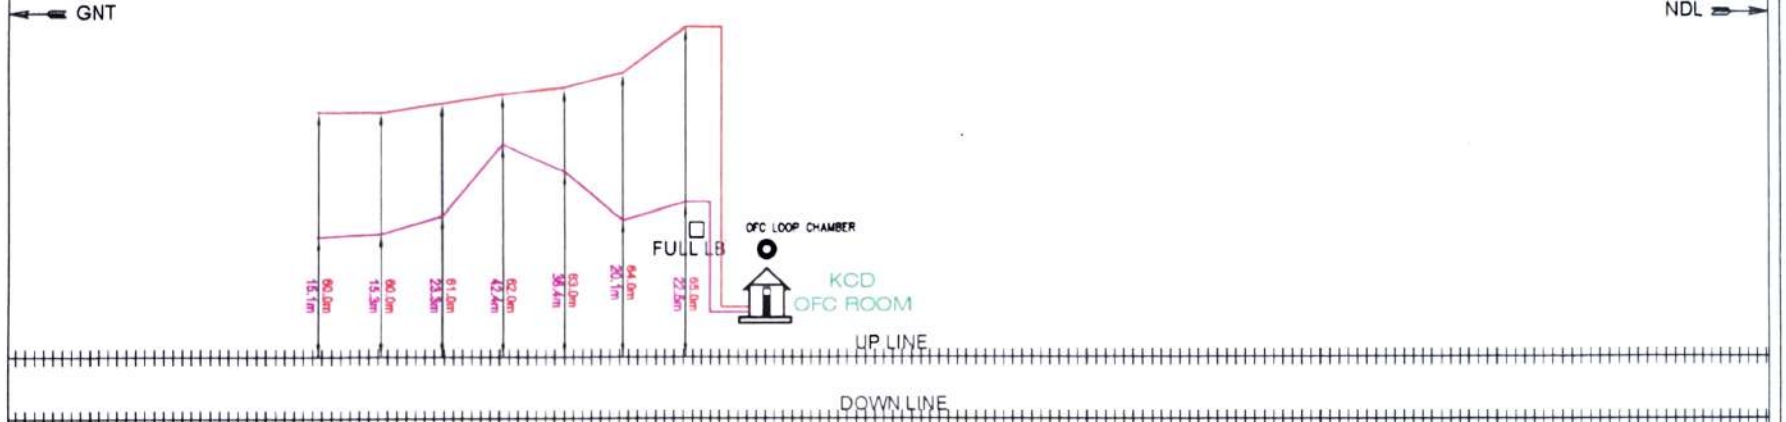

++	RAILWAY TRACK
—	6Q & OFC CABLE
—	ROIL OFC CABLE
—	SIGNAL CABLE
□	NORMAL/DERIVATION JOINT
⌒	BRIDGE/CULVERT
⊕	EC POST
⌈⌋	L.C.GATE

SHEET 12 OF 12

—	M NAGESW ARARAO NAIK	Digitally signed by M NAGESWAR ARAO NAIK	S VISWANA THA RAO	MAMMALAP ALLI SUDRAMA NYAM	G. GULOTH L VENKATESW ARELU	SYED VAZEER BABU	BANDLA LAKSHM AN	GKM - KCD SECTION
ALT No.	(M NAGESWARA RAO NAIK) SSE/D	(S VISWANATHA RAO) SSE/S/MRK	(M SUBRAMANYAM) SSE/S/VKN	(G VENKATESWARLU) SSE/T/NRT	(SD VAZEER BABU) ADSTE/NDL	(B LAKSHMAN) Sr.DSTE/GNT		