


SHRIRAMPURAM-CHITYALA

6 QUAD, OFC & SIGNAL CABLE PATH

← GNT

→ SC

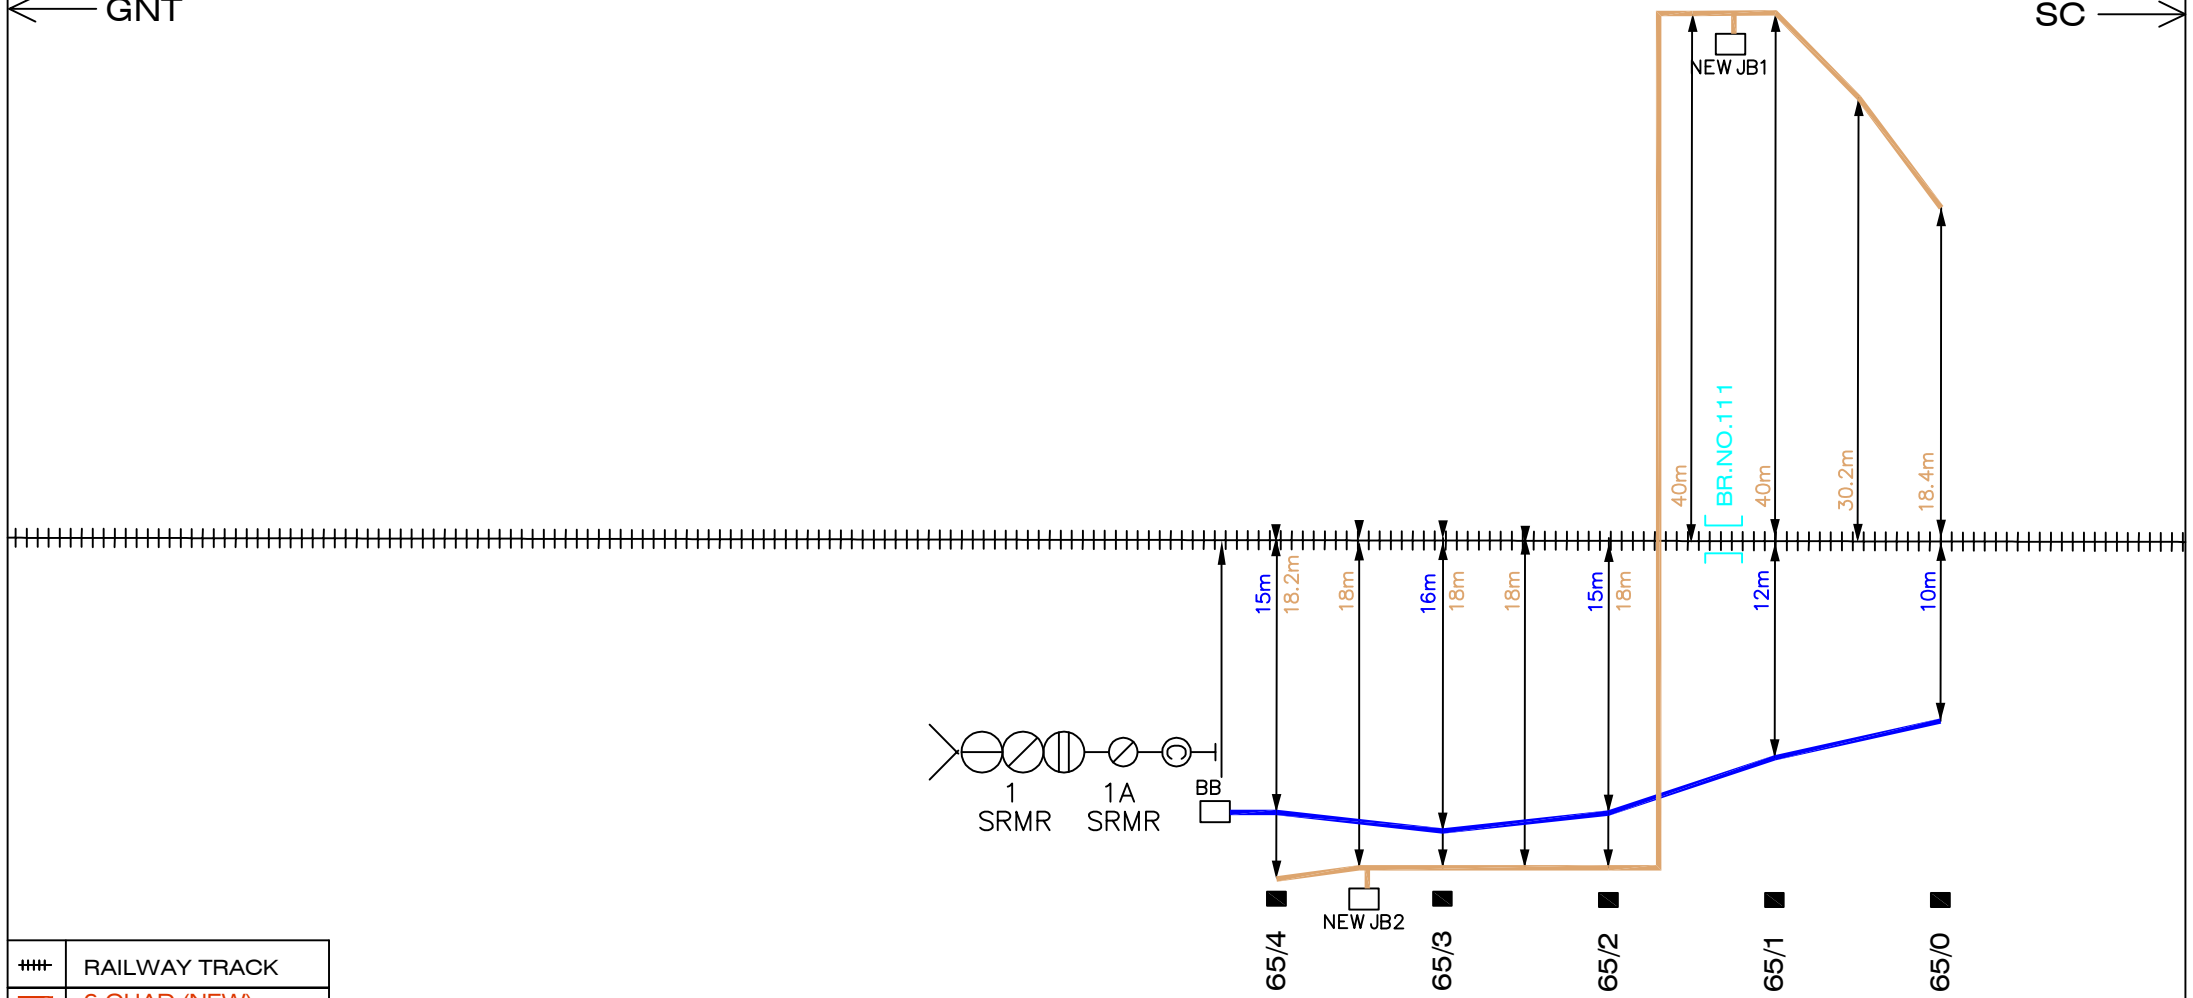

###	RAILWAY TRACK
—	6 QUAD (NEW)
—	6 QUAD (OLD)
—	OFC CABLE
—	SIGNAL CABLE
—	RE CABLE
	LB NORMAL/ DERIVATION JOINT
	BRIDGE/CULVERT
	EC POST
	L.C.GATE


SRMR - CTYL SECTION

SHRIRAMPURAM-CHITYALA

6 QUAD, OFC & SIGNAL CABLE PATH

← GNT

SC →

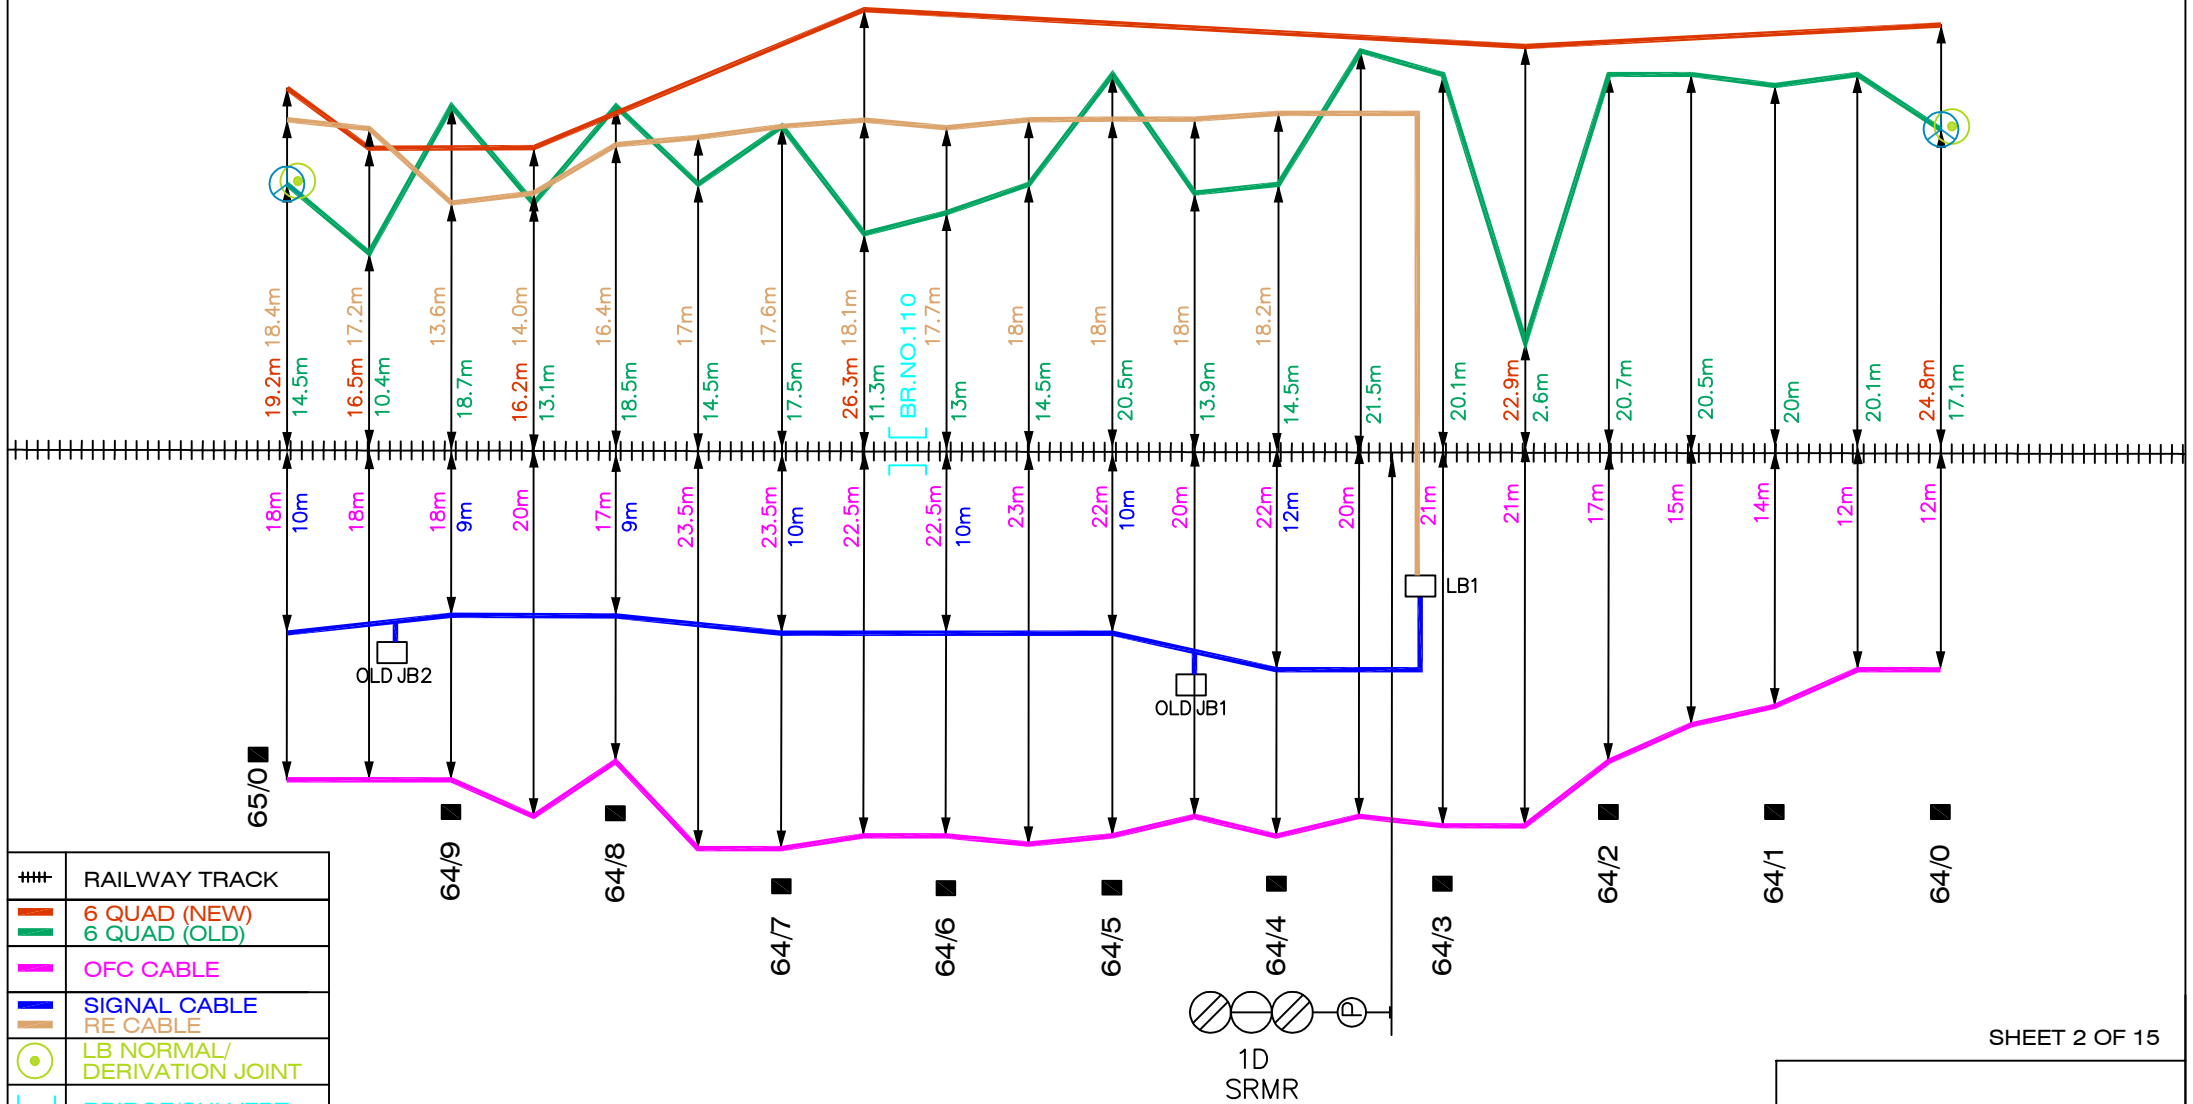


##	RAILWAY TRACK
	6 QUAD (NEW)
	6 QUAD (OLD)
	OFC CABLE
	SIGNAL CABLE
	RE CABLE
	LB NORMAL/ DERIVATION JOINT
	BRIDGE/CULVERT
	EC POST
	L.C.GATE

SRMR - CTYL SECTION

SHRIRAMPURAM-CHITYALA


6 QUAD, OFC & SIGNAL CABLE PATH

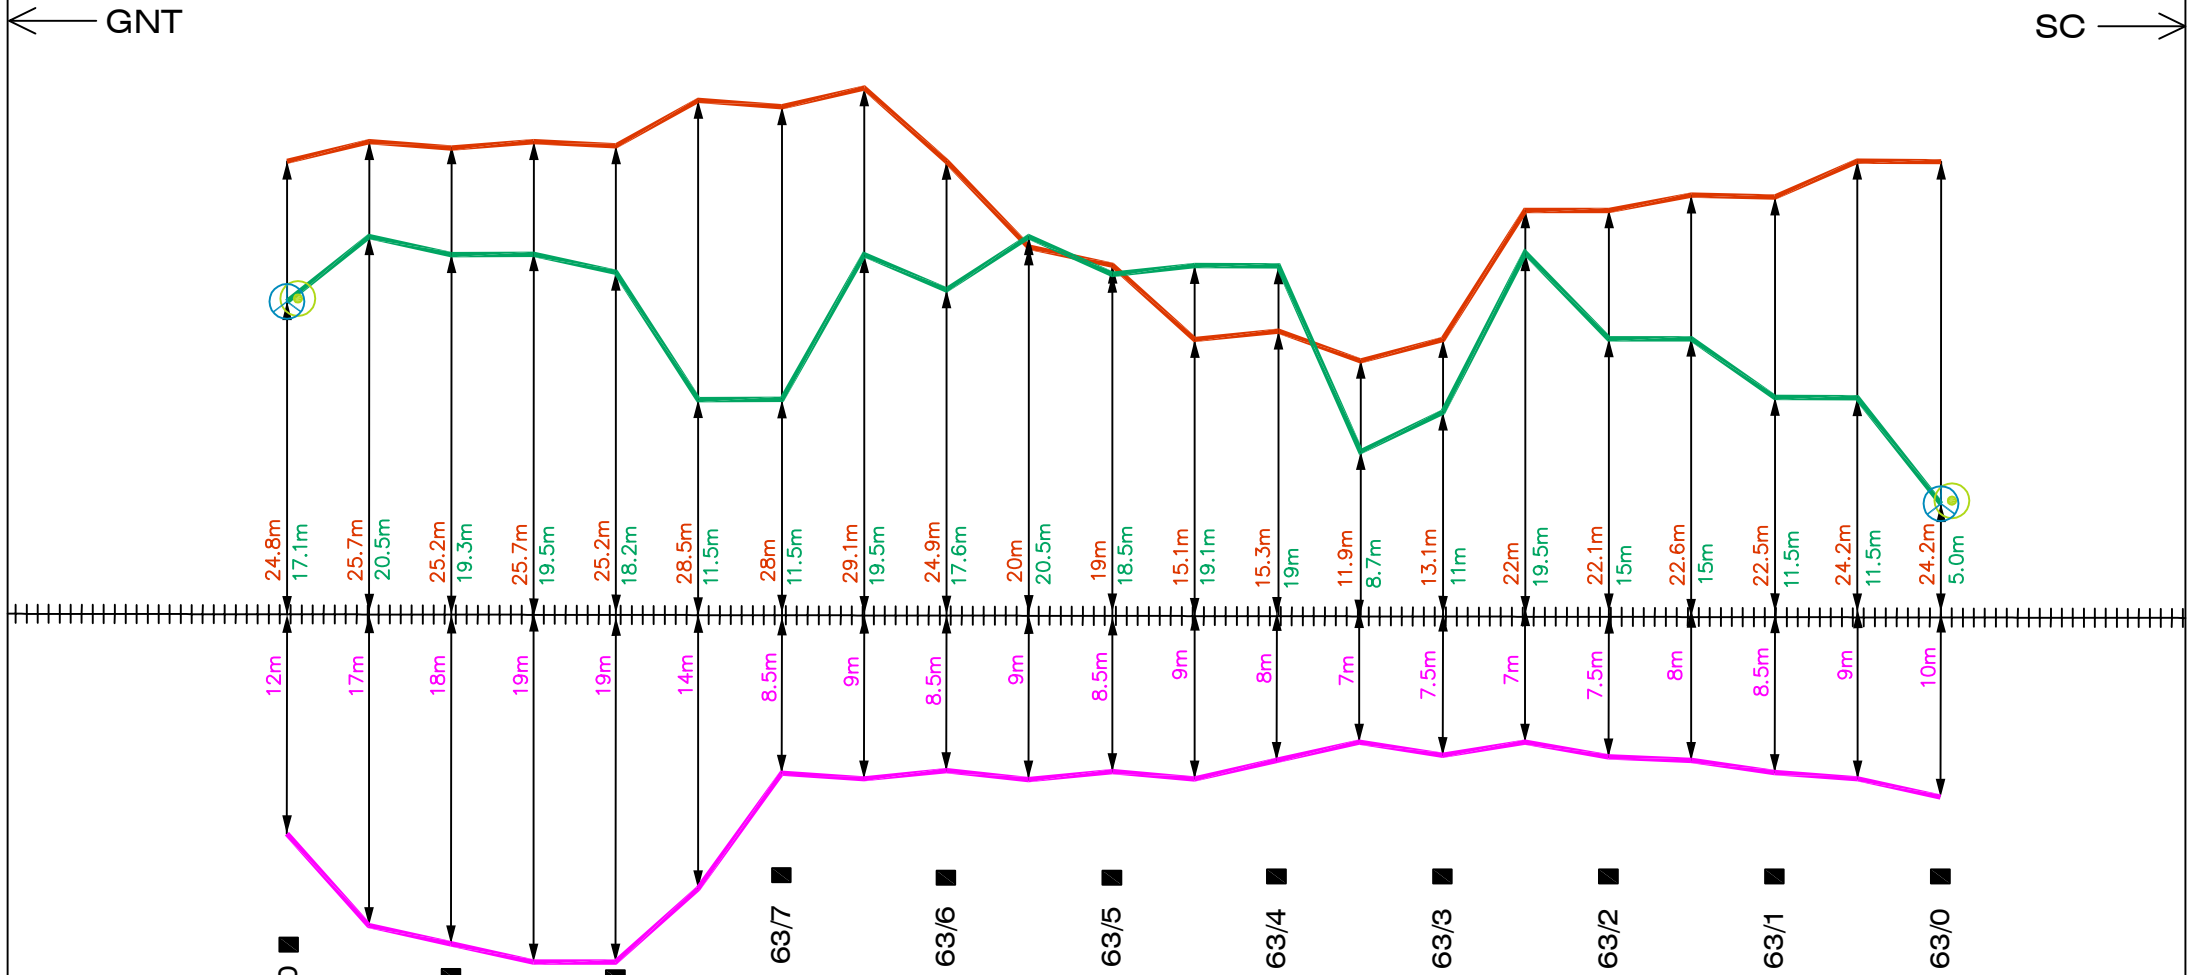

##	RAILWAY TRACK
	6 QUAD (NEW)
	6 QUAD (OLD)
	OFC CABLE
	SIGNAL CABLE
	LB NORMAL/ DERIVATION JOINT
	BRIDGE/CULVERT
	EC POST
	L.C.GATE

SHRIRAMPURAM-CHITYALA


6 QUAD, OFC & SIGNAL CABLE PATH

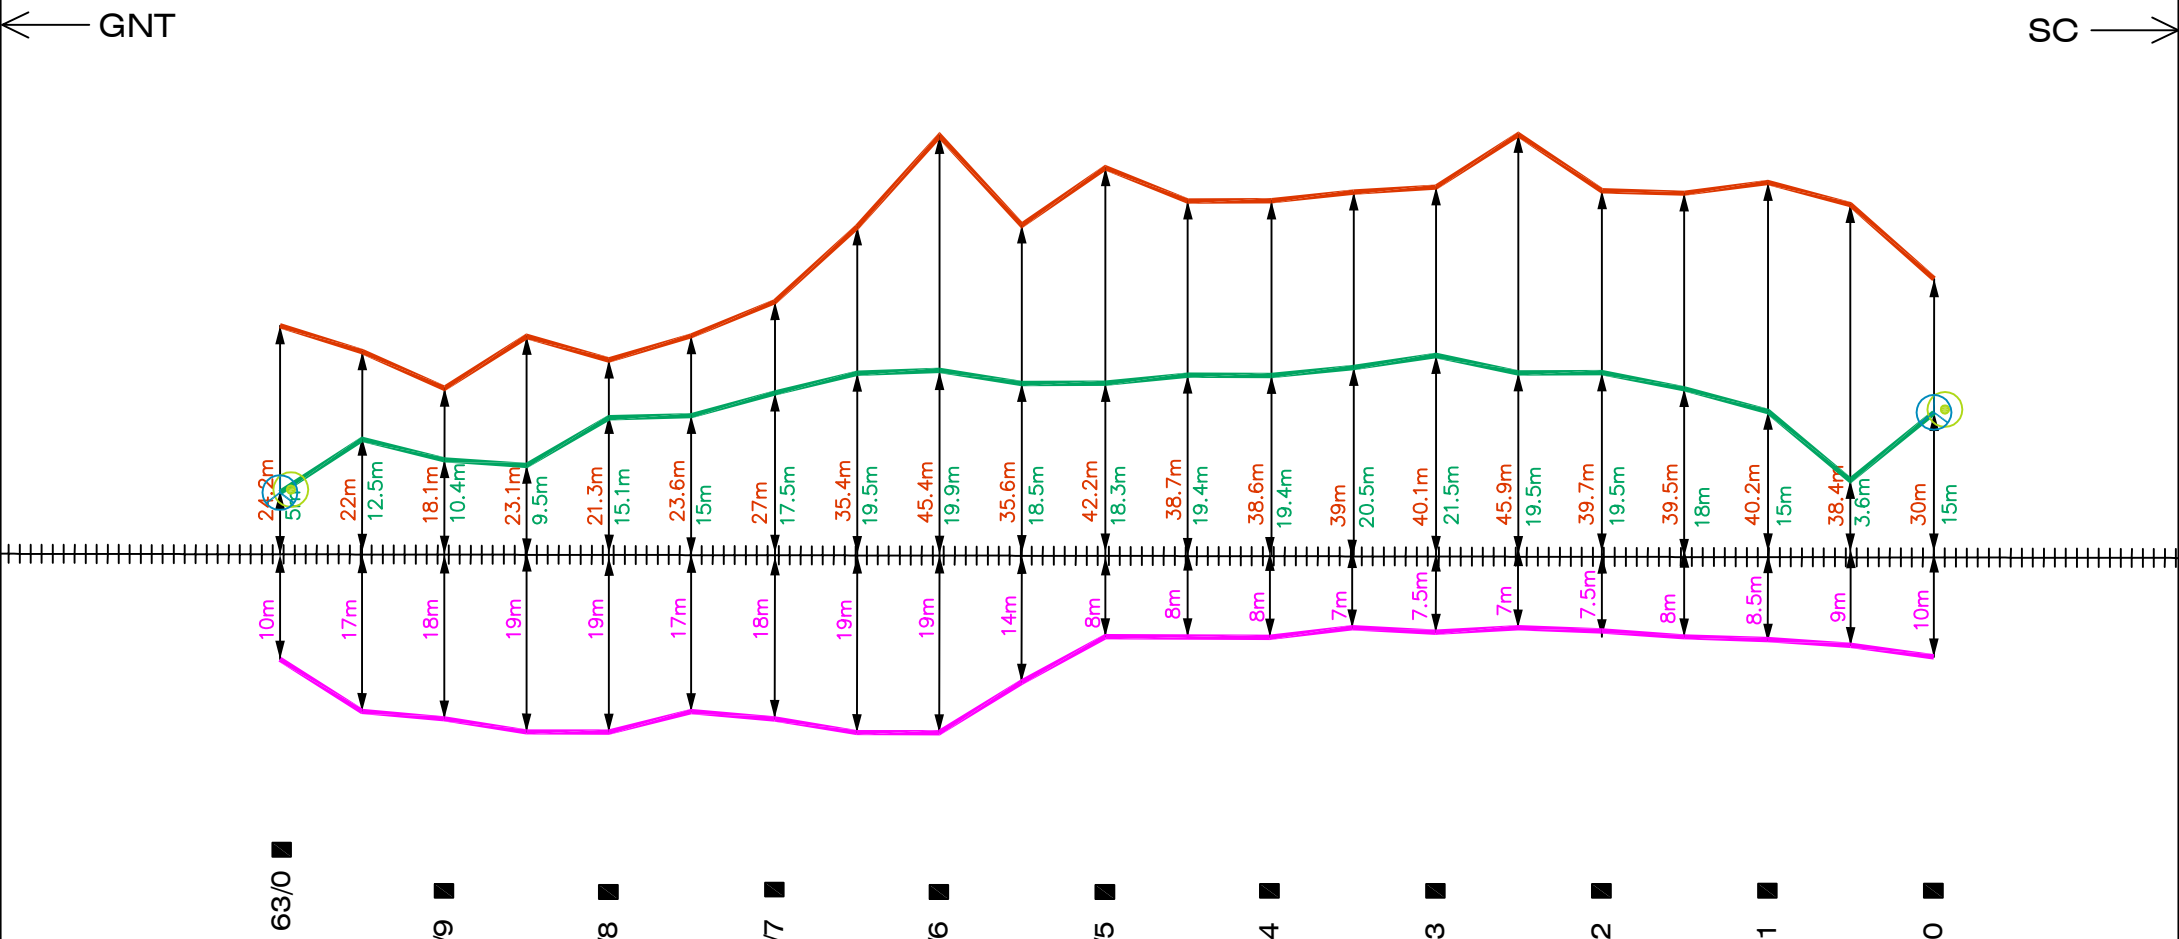

##	RAILWAY TRACK
—	6 QUAD (NEW)
—	6 QUAD (OLD)
—	OFC CABLE
—	SIGNAL CABLE
	LB NORMAL/ DERIVATION JOINT
	BRIDGE/CULVERT
	EC POST
	L.C.GATE

SHRIRAMPURAM-CHITYALA


6 QUAD, OFC & SIGNAL CABLE PATH

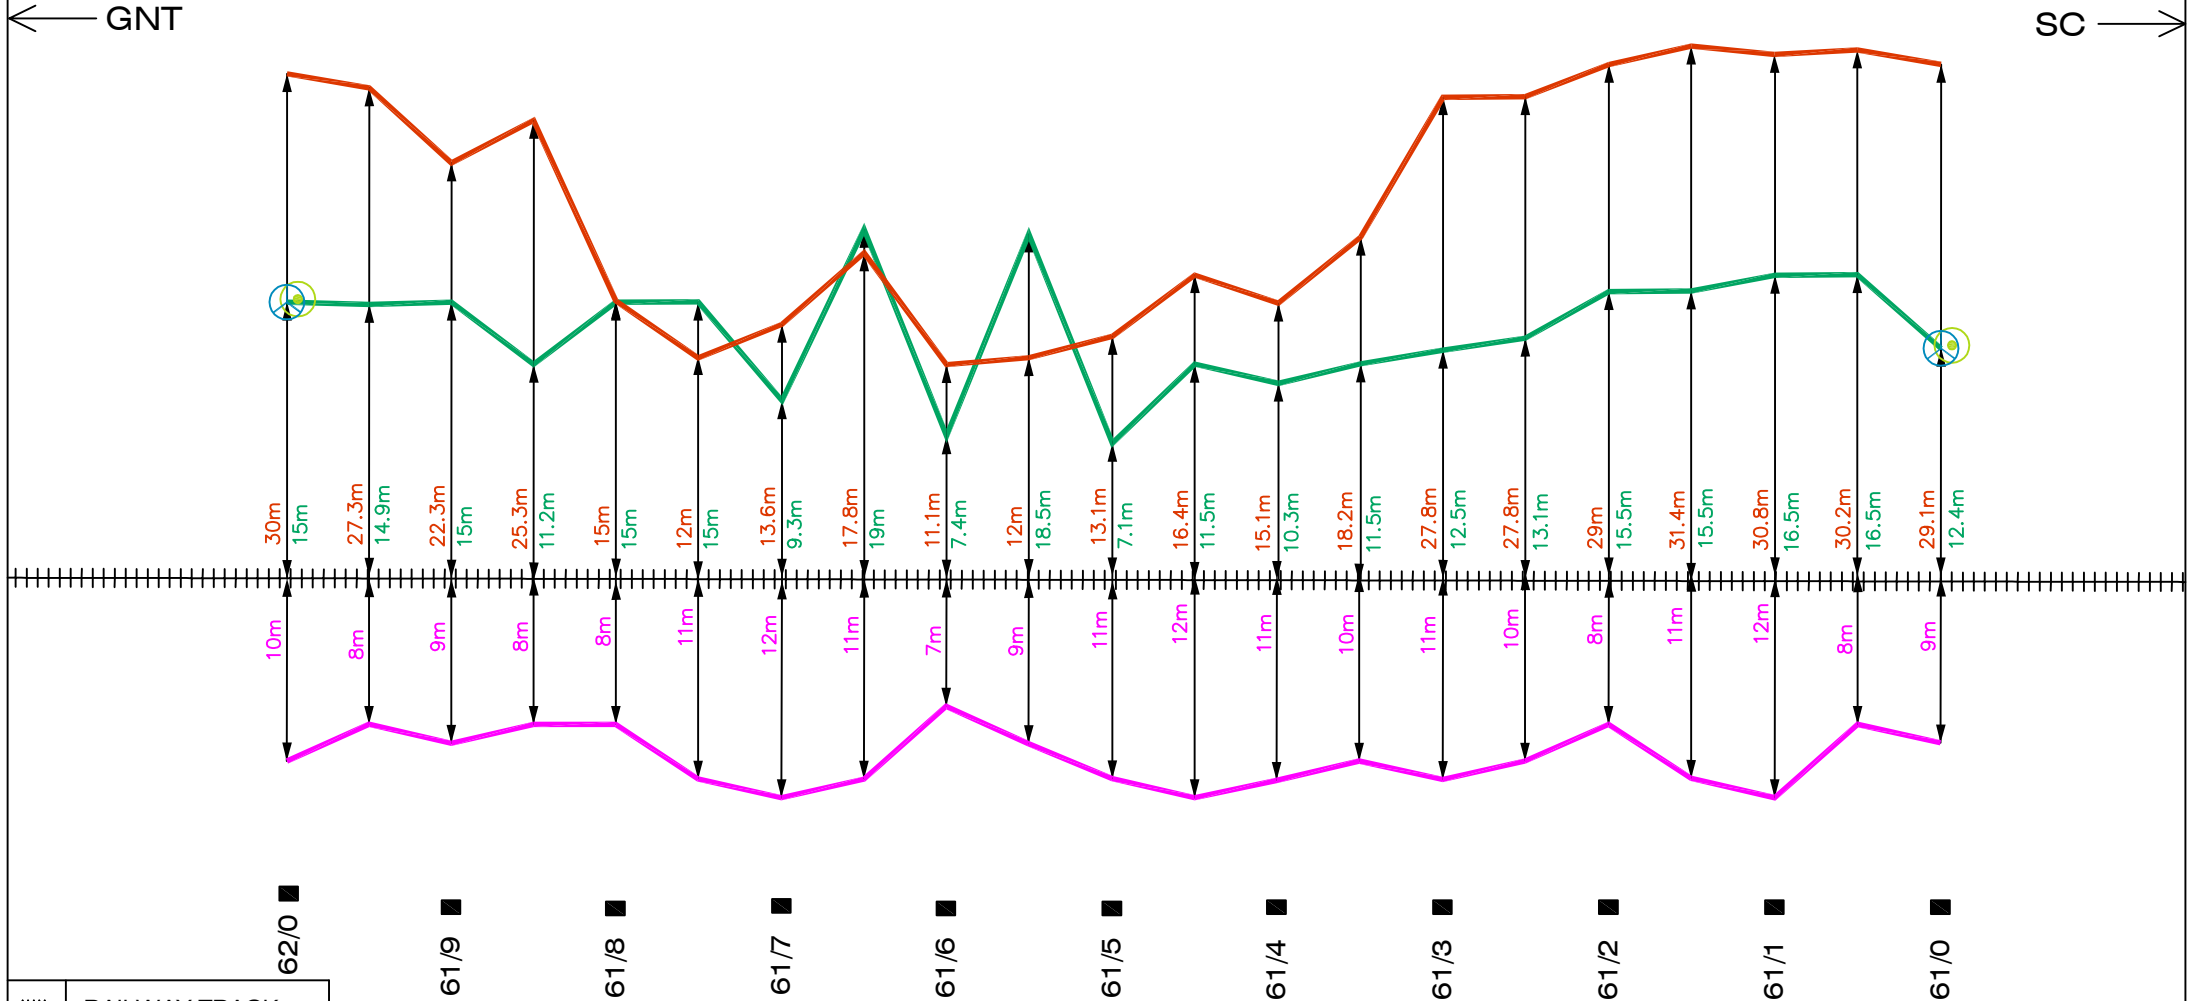

##	RAILWAY TRACK
	6 QUAD (NEW)
	6 QUAD (OLD)
	OFC CABLE
	SIGNAL CABLE
	LB NORMAL/ DERIVATION JOINT
	BRIDGE/CULVERT
	EC POST
	L.C.GATE

SHRIRAMPURAM-CHITYALA

6 QUAD, OFC & SIGNAL CABLE PATH

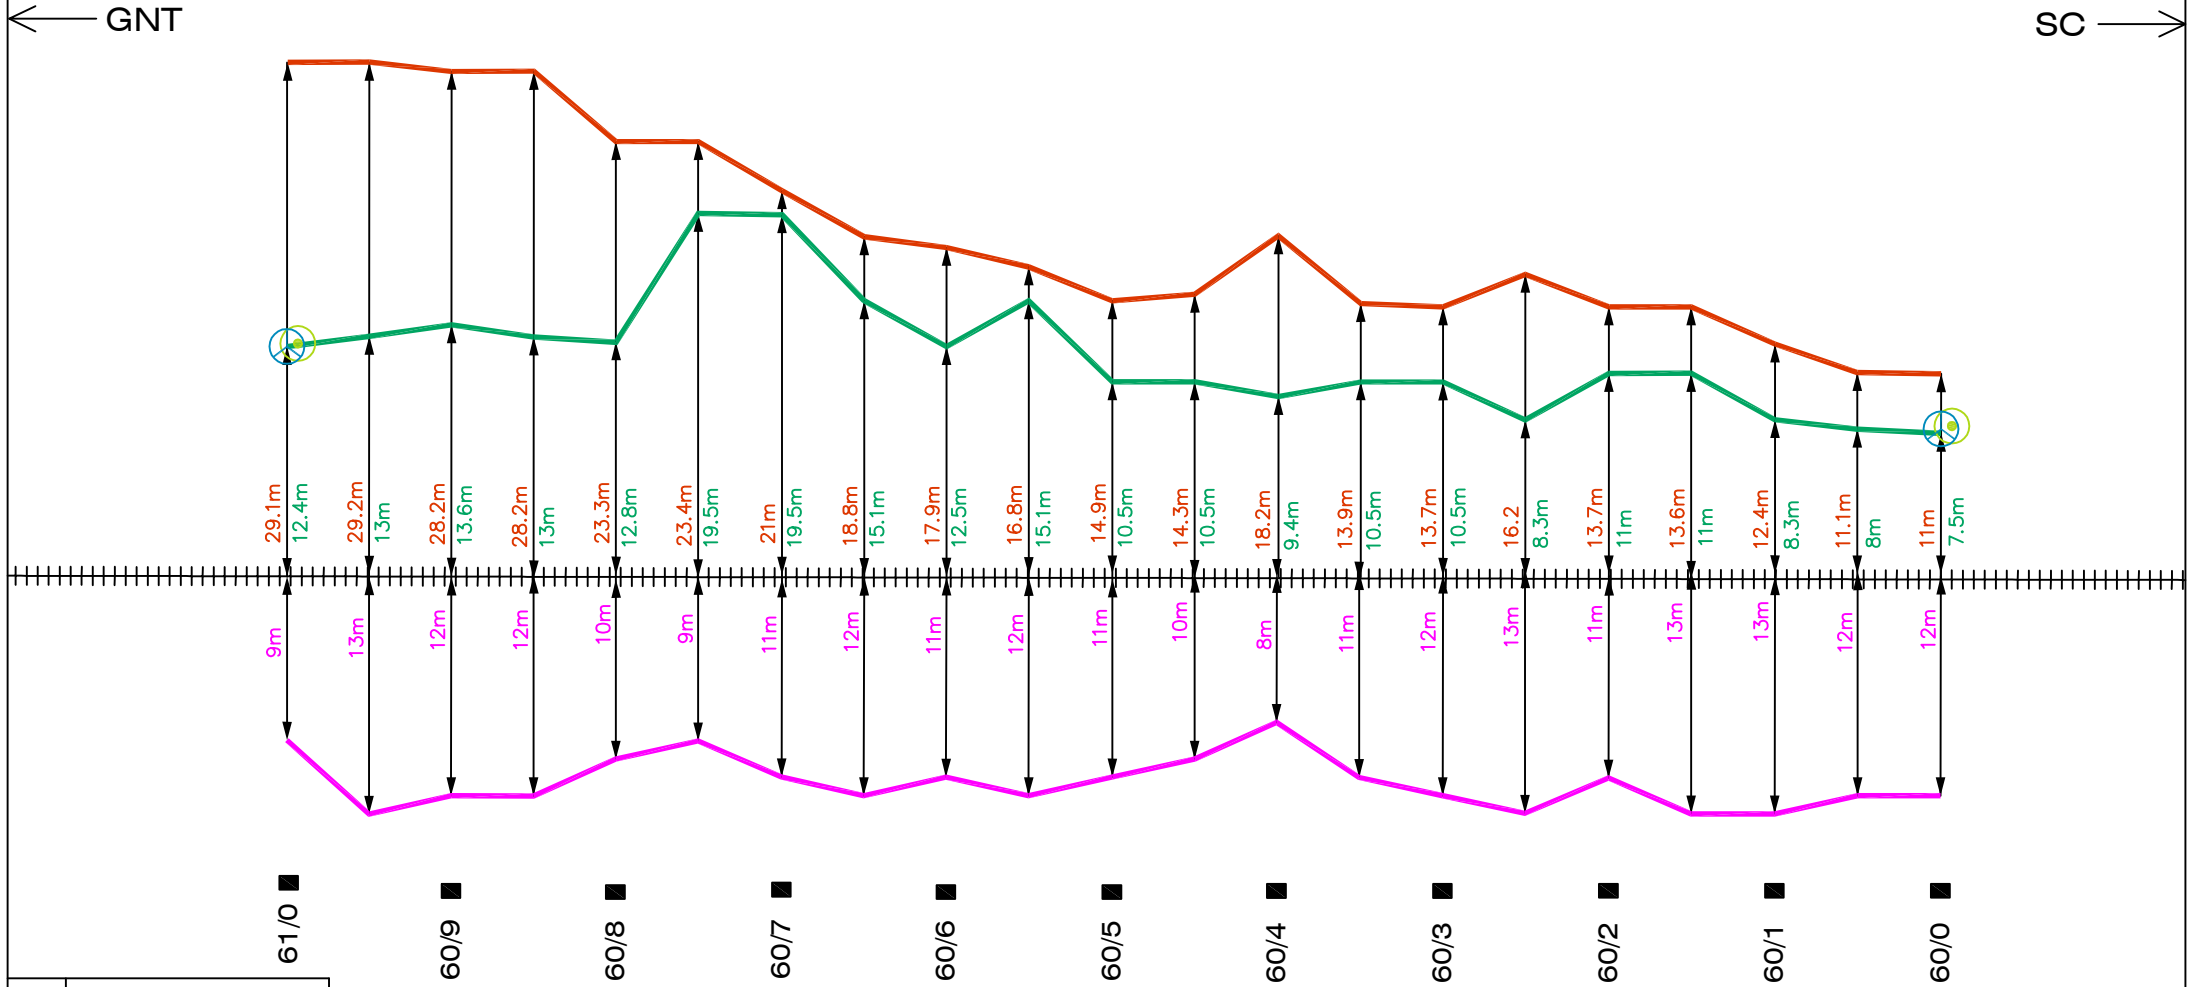


##	RAILWAY TRACK
	6 QUAD (NEW)
	6 QUAD (OLD)
	OFC CABLE
	SIGNAL CABLE
	LB NORMAL/ DERIVATION JOINT
	BRIDGE/CULVERT
	EC POST
	L.C.GATE

SHRIRAMPURAM-CHITYALA

6 QUAD, OFC & SIGNAL CABLE PATH

← GNT

SC →

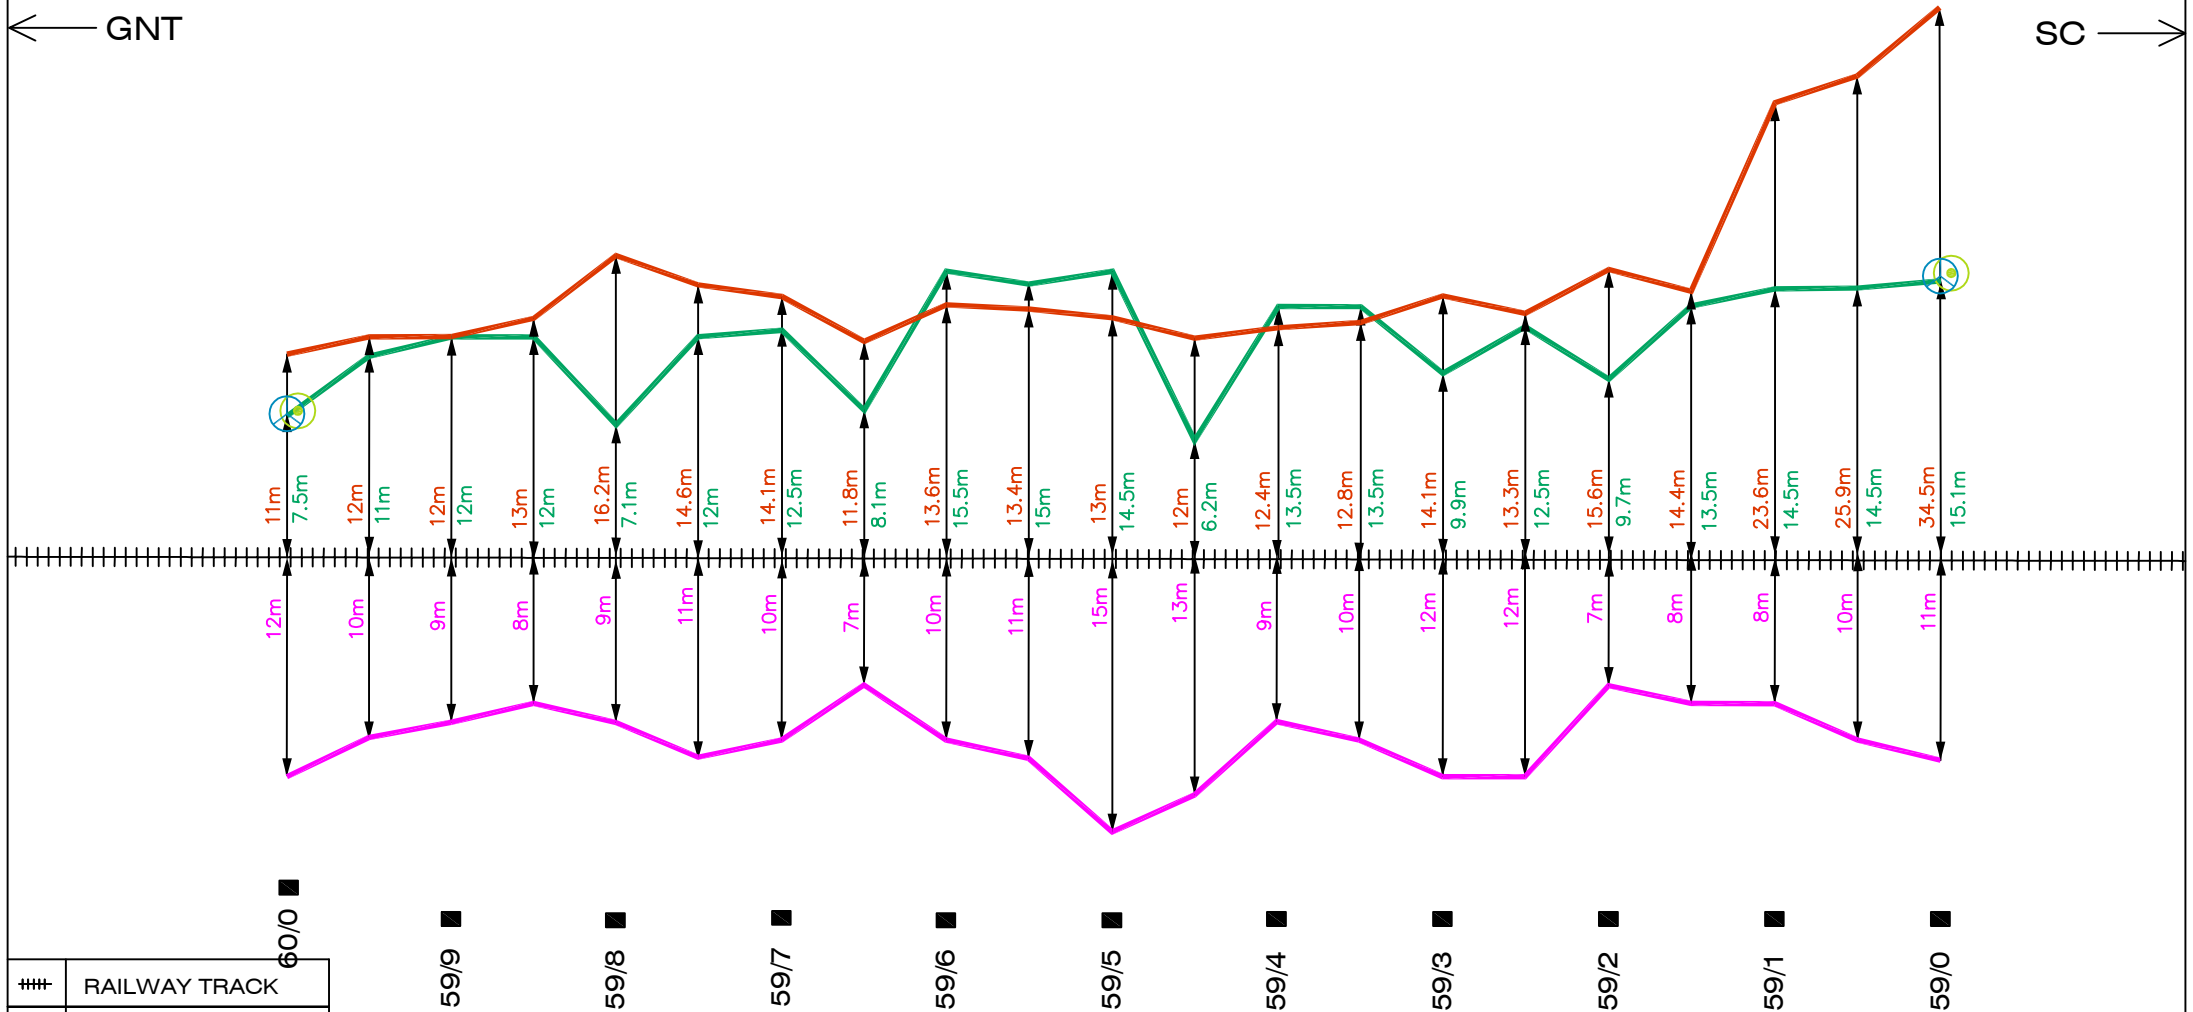

##	RAILWAY TRACK
	6 QUAD (NEW)
	6 QUAD (OLD)
	OFC CABLE
	SIGNAL CABLE
	LB NORMAL/ DERIVATION JOINT
	BRIDGE/CULVERT
	EC POST
	L.C.GATE

SHEET 7 OF 15


SRMR - CTYL SECTION

SHRIRAMPURAM-CHITYALA

6 QUAD, OFC & SIGNAL CABLE PATH

← GNT


SC →

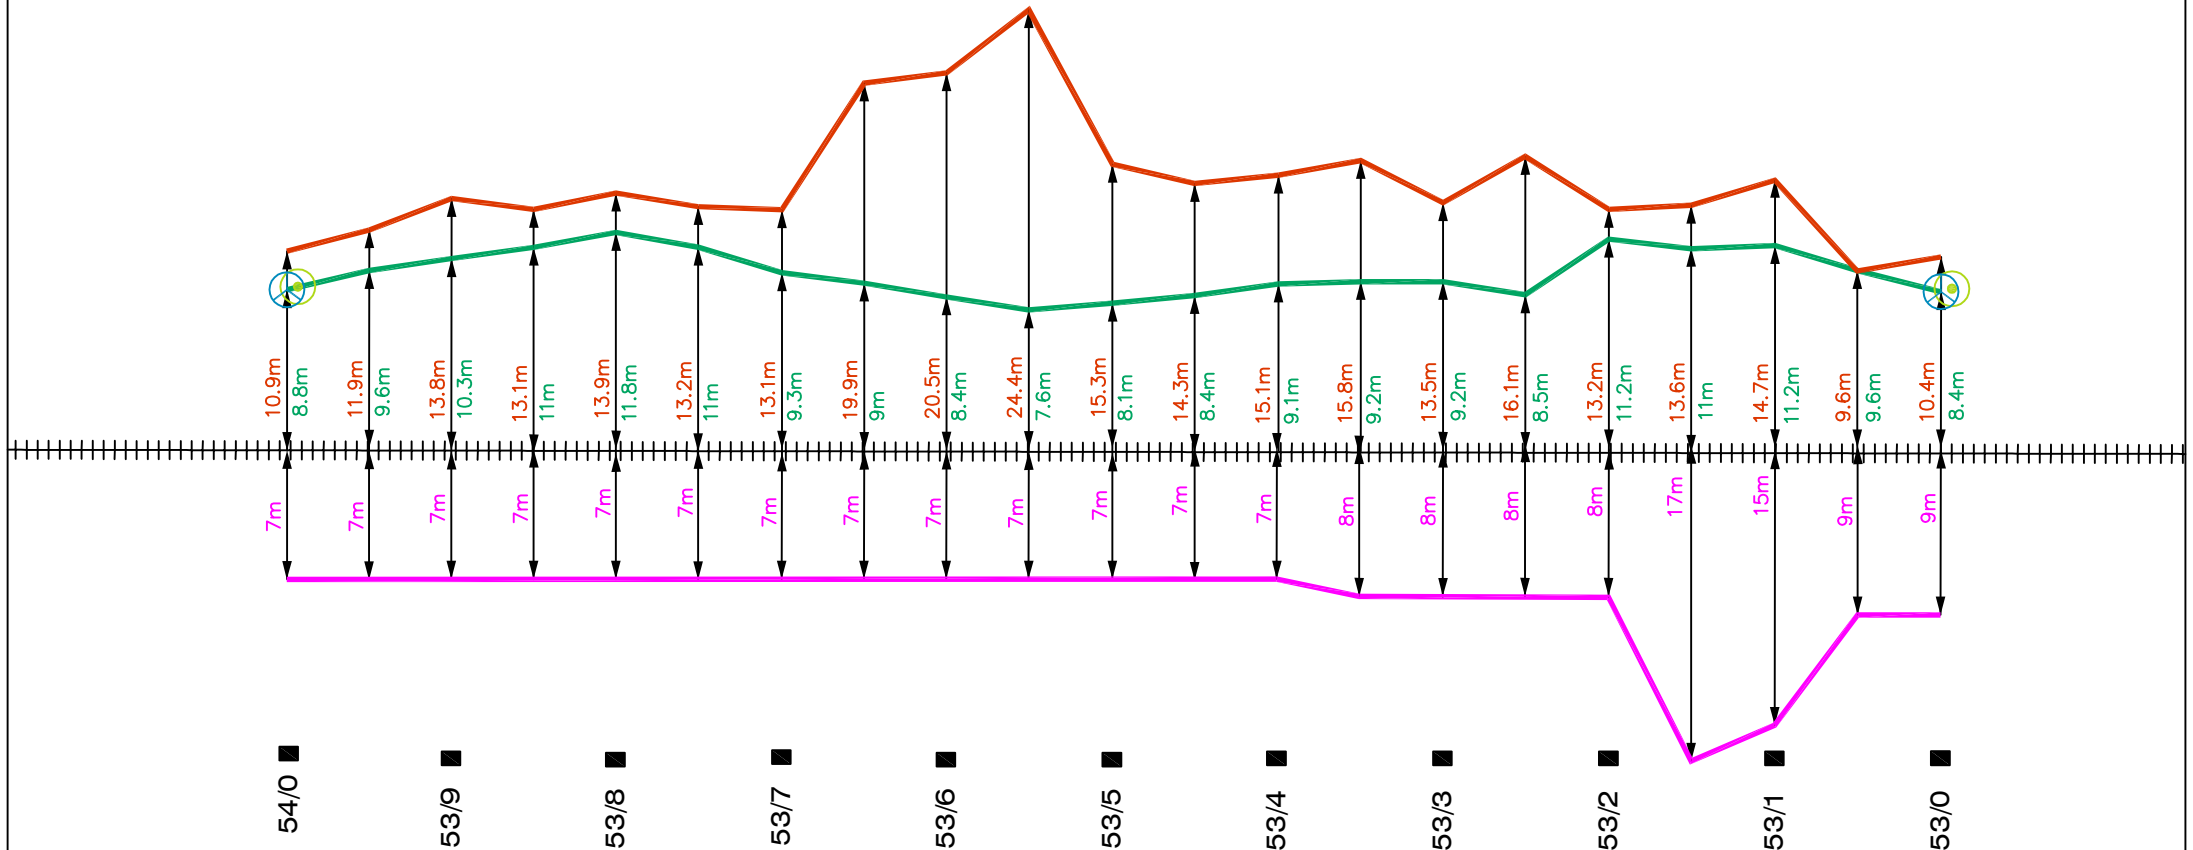

##	RAILWAY TRACK
—	6 QUAD (NEW)
—	6 QUAD (OLD)
—	OFC CABLE
—	SIGNAL CABLE
	LB NORMAL/ DERIVATION JOINT
	BRIDGE/CULVERT
	EC POST
	L.C.GATE

SHRIRAMPURAM-CHITYALA

6 QUAD, OFC & SIGNAL CABLE PATH

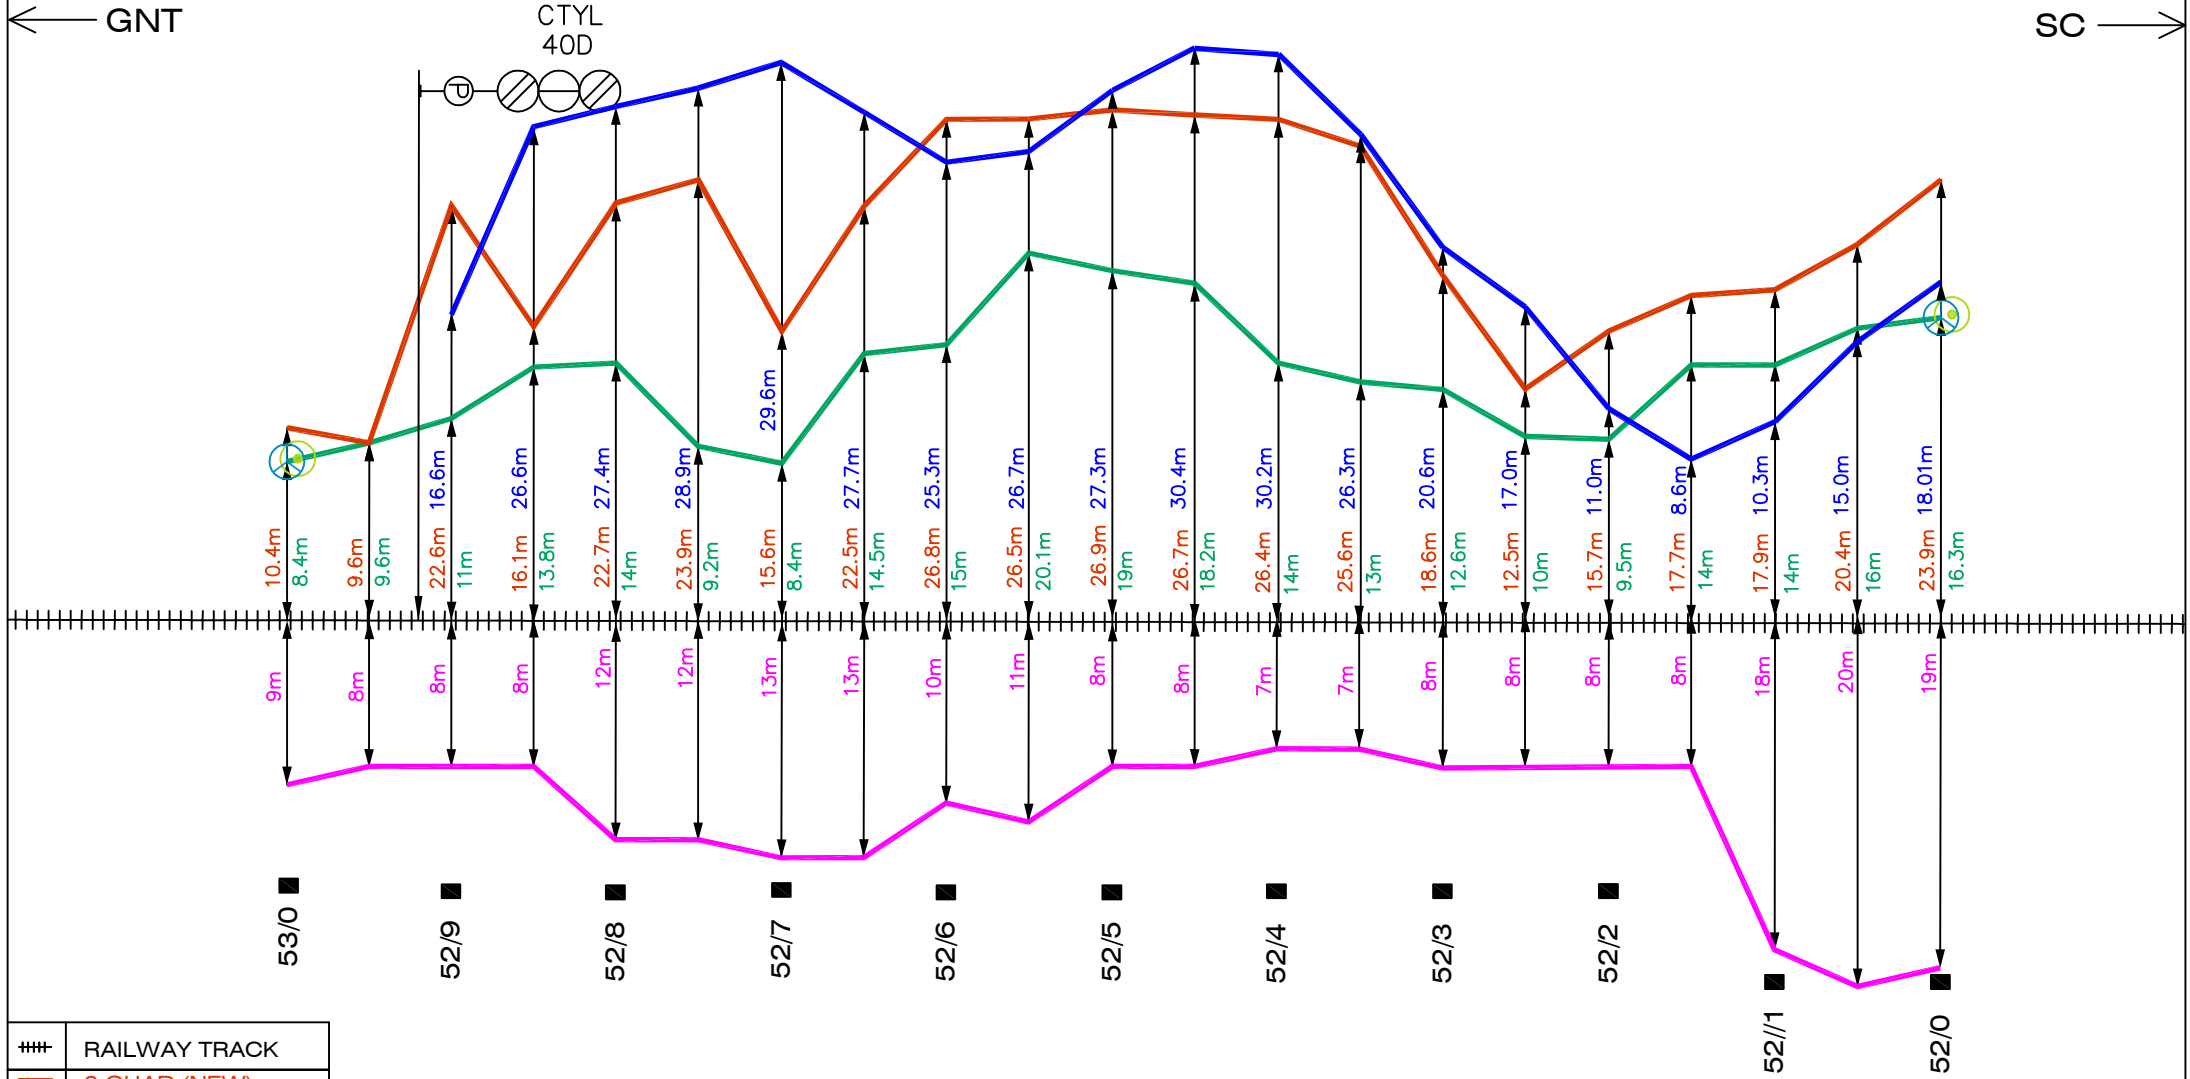

##	RAILWAY TRACK
—	6 QUAD (NEW)
—	6 QUAD (OLD)
—	OFC CABLE
—	SIGNAL CABLE
	LB NORMAL/ DERIVATION JOINT
	BRIDGE/CULVERT
	EC POST
	L.C.GATE

SHRIRAMPURAM-CHITYALA

6 QUAD, OFC & SIGNAL CABLE PATH

← GNT

SC →



###	RAILWAY TRACK
—	6 QUAD (NEW)
—	6 QUAD (OLD)
—	OFC CABLE
—	SIGNAL CABLE
	LB NORMAL/ DERIVATION JOINT
	BRIDGE/CULVERT
	EC POST
	L.C.GATE

SHEET 15 OF 15

—								SRMR - CTYL SECTION
ALT No.	(M.NAGESWARA RAO NAIK) SSE/D	AGM/RCIL	(S.RAVIKUMAR) SSE/S/NLDA	(S.DHARMAGNANI) SSE/T/NLDA	(D.SARATH BABU) ADSTE/GNT	(B.LAKSHMAN) Sr.DSTE/GNT		